




**C1** EXTERIOR WALL SECTION 3 - Callout 1  
A3.13 3" = 1'-0"

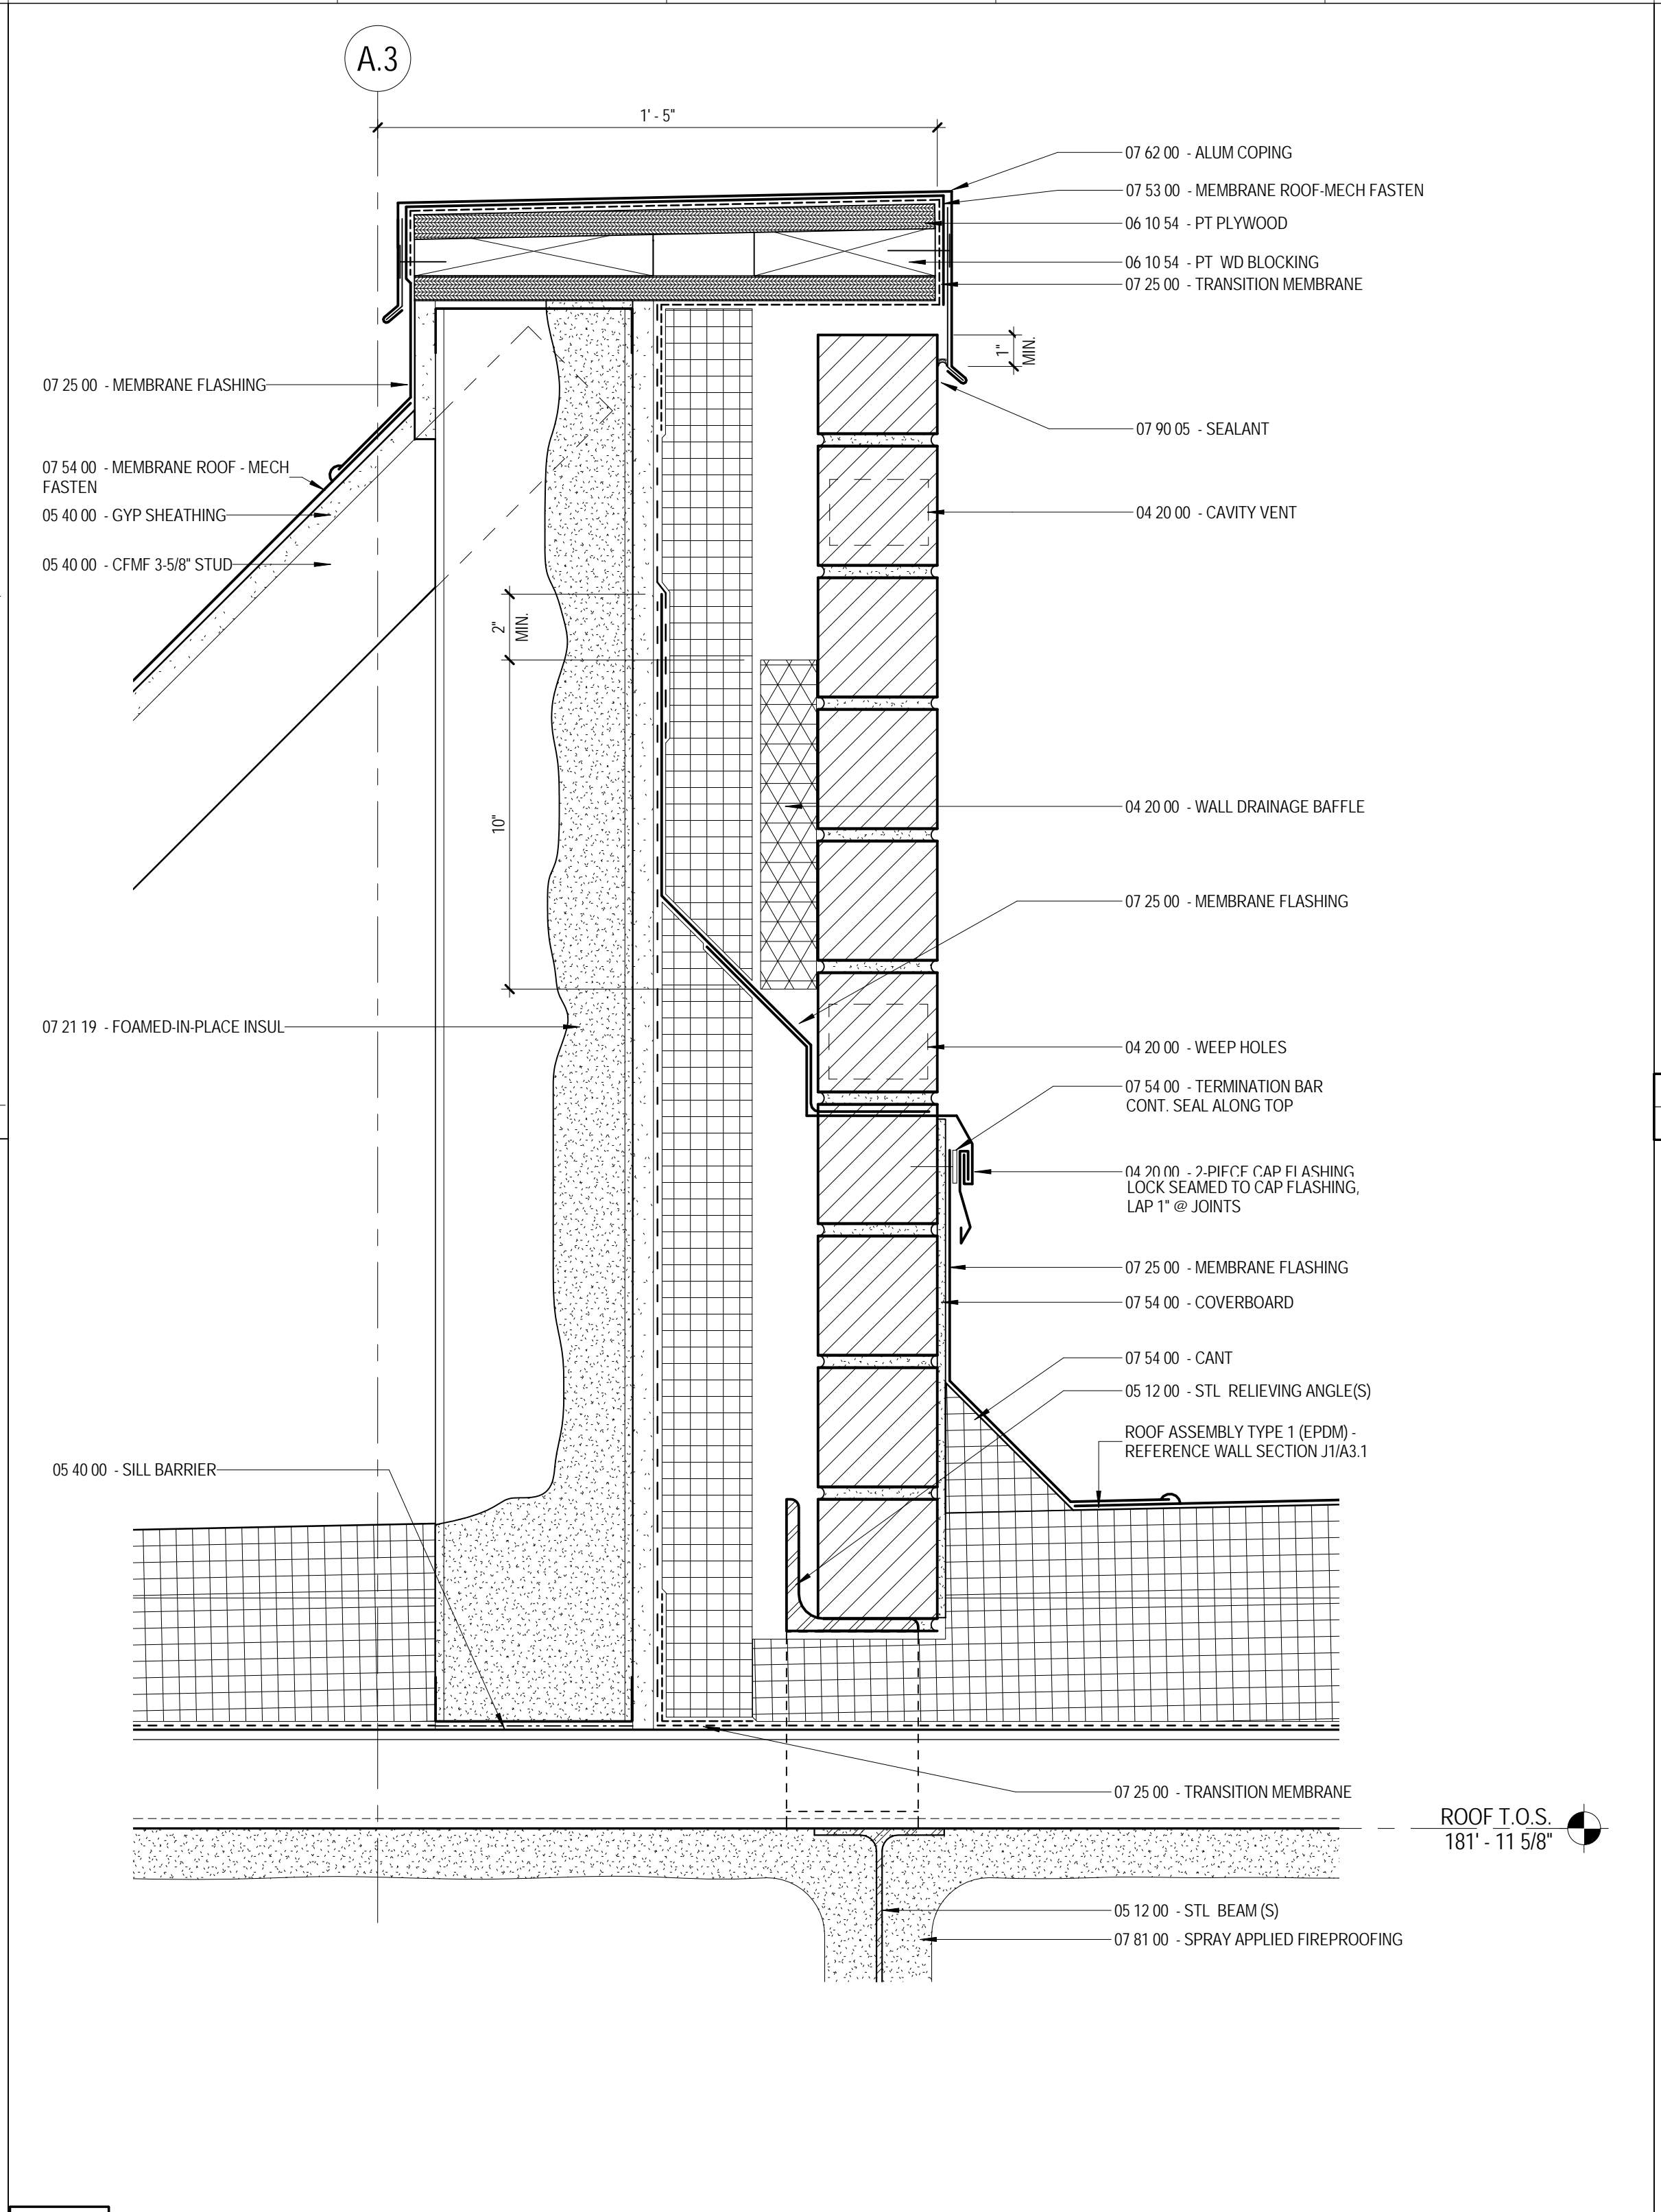


**F6** PARAPET DETAIL  
A3.13 3" = 1'-0"

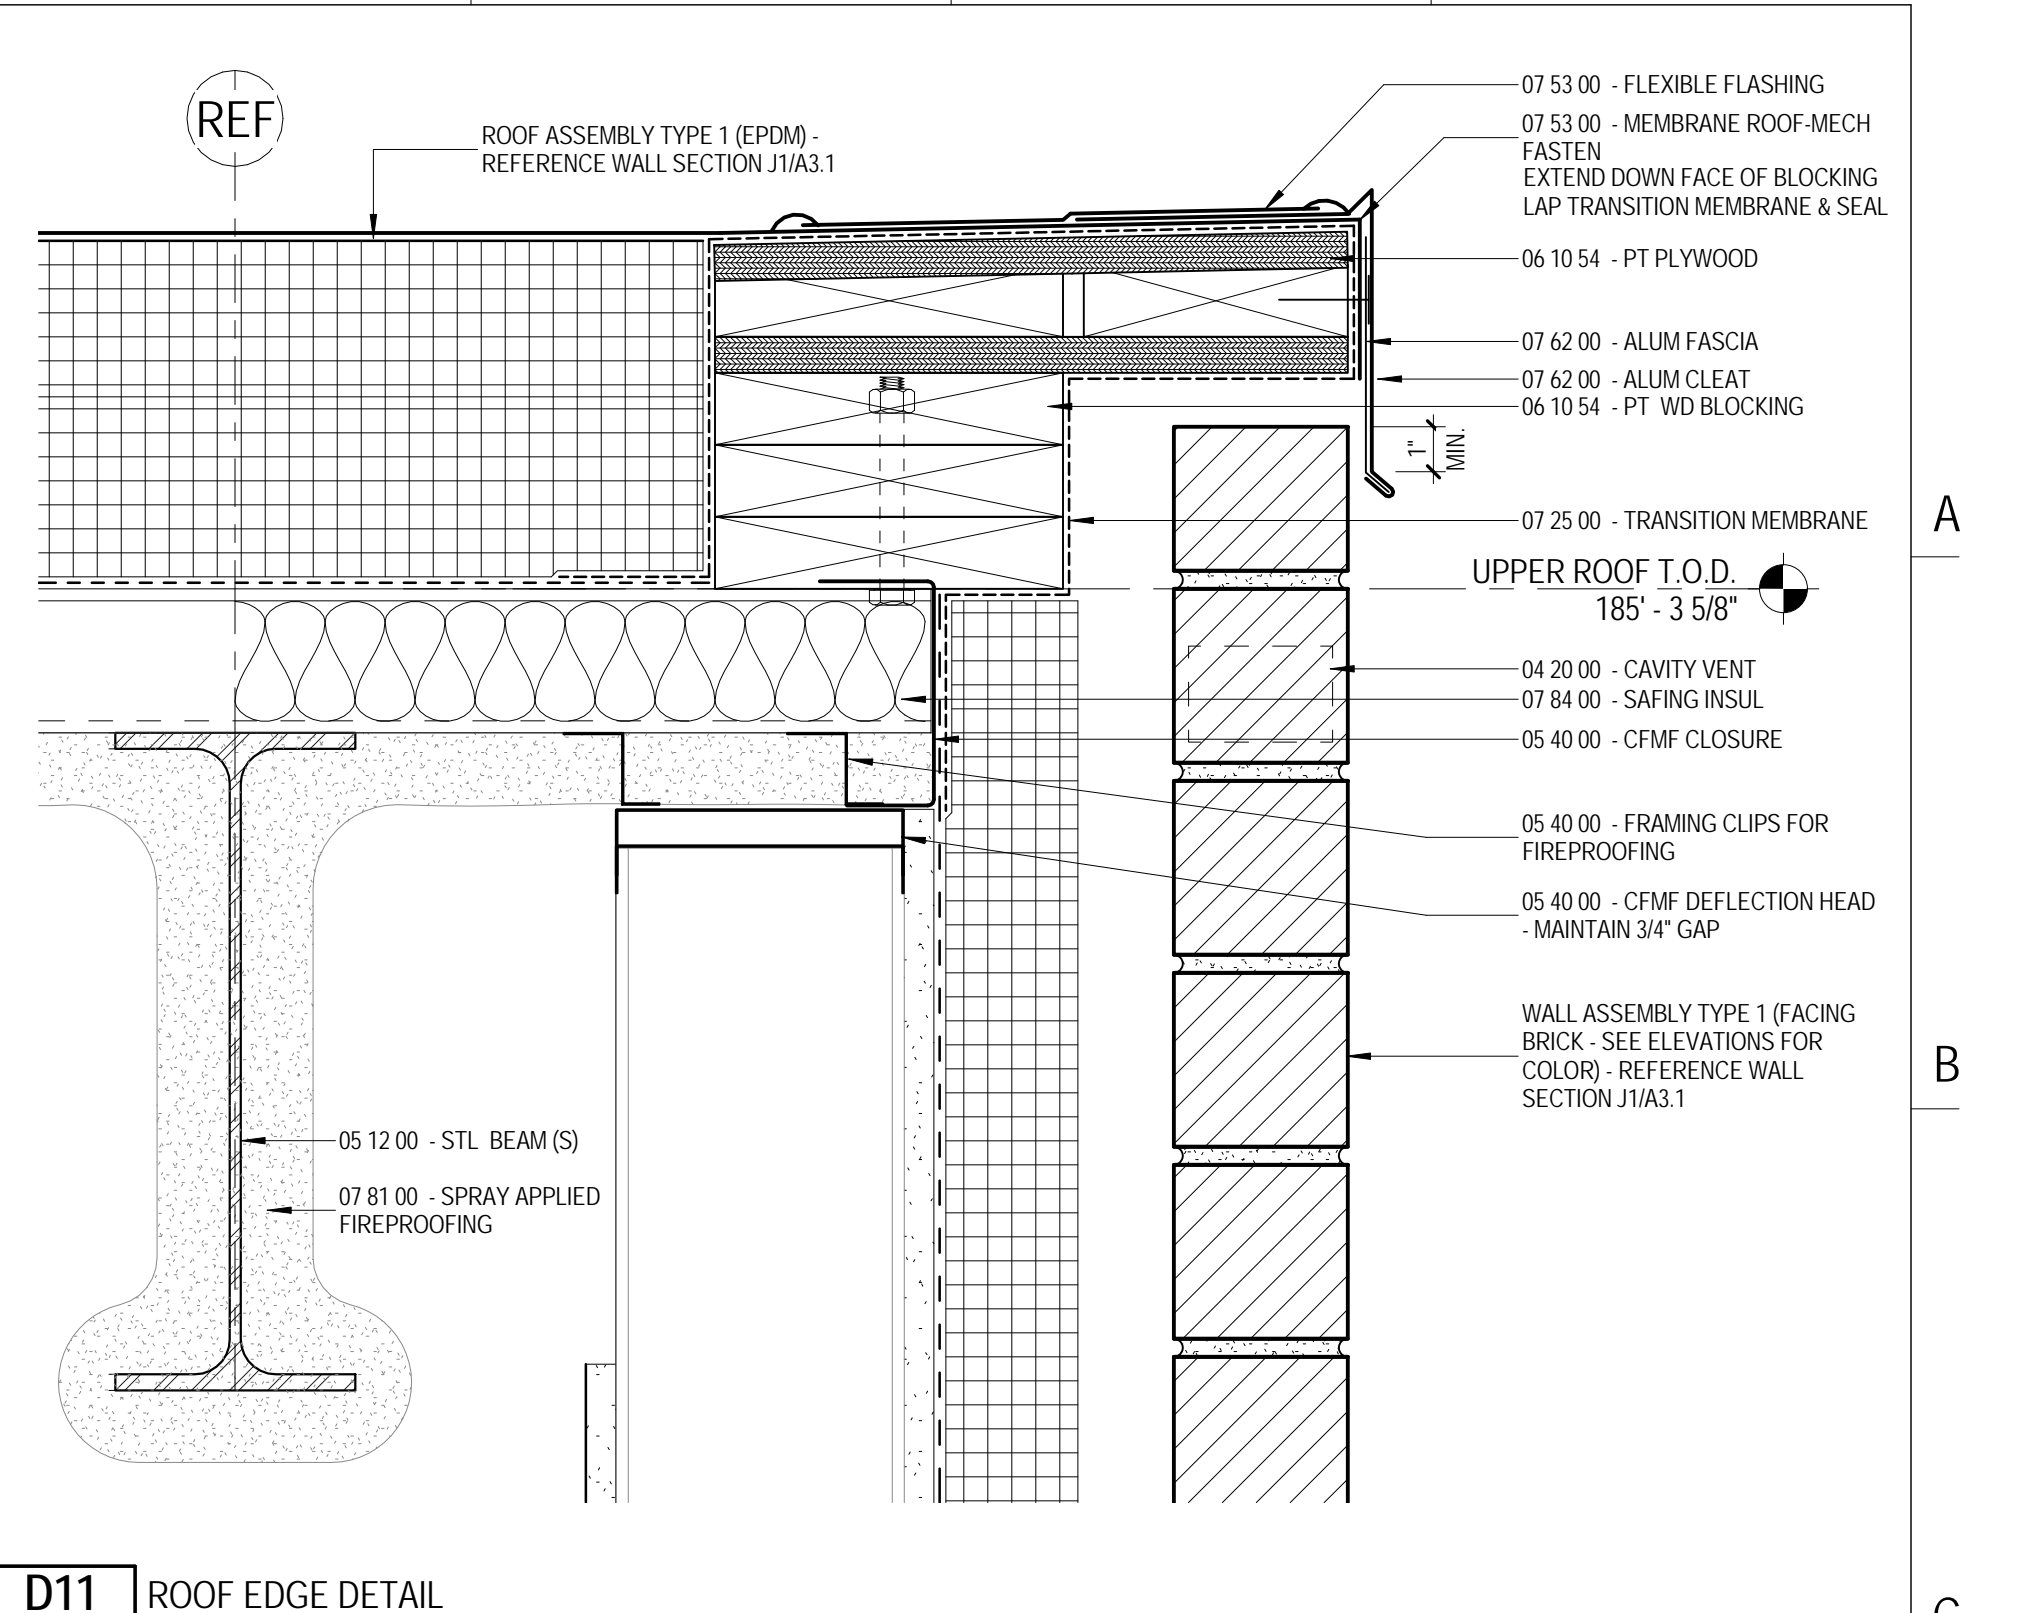


**D11** ROOF EDGE DETAIL  
A3.13 3" = 1'-0"

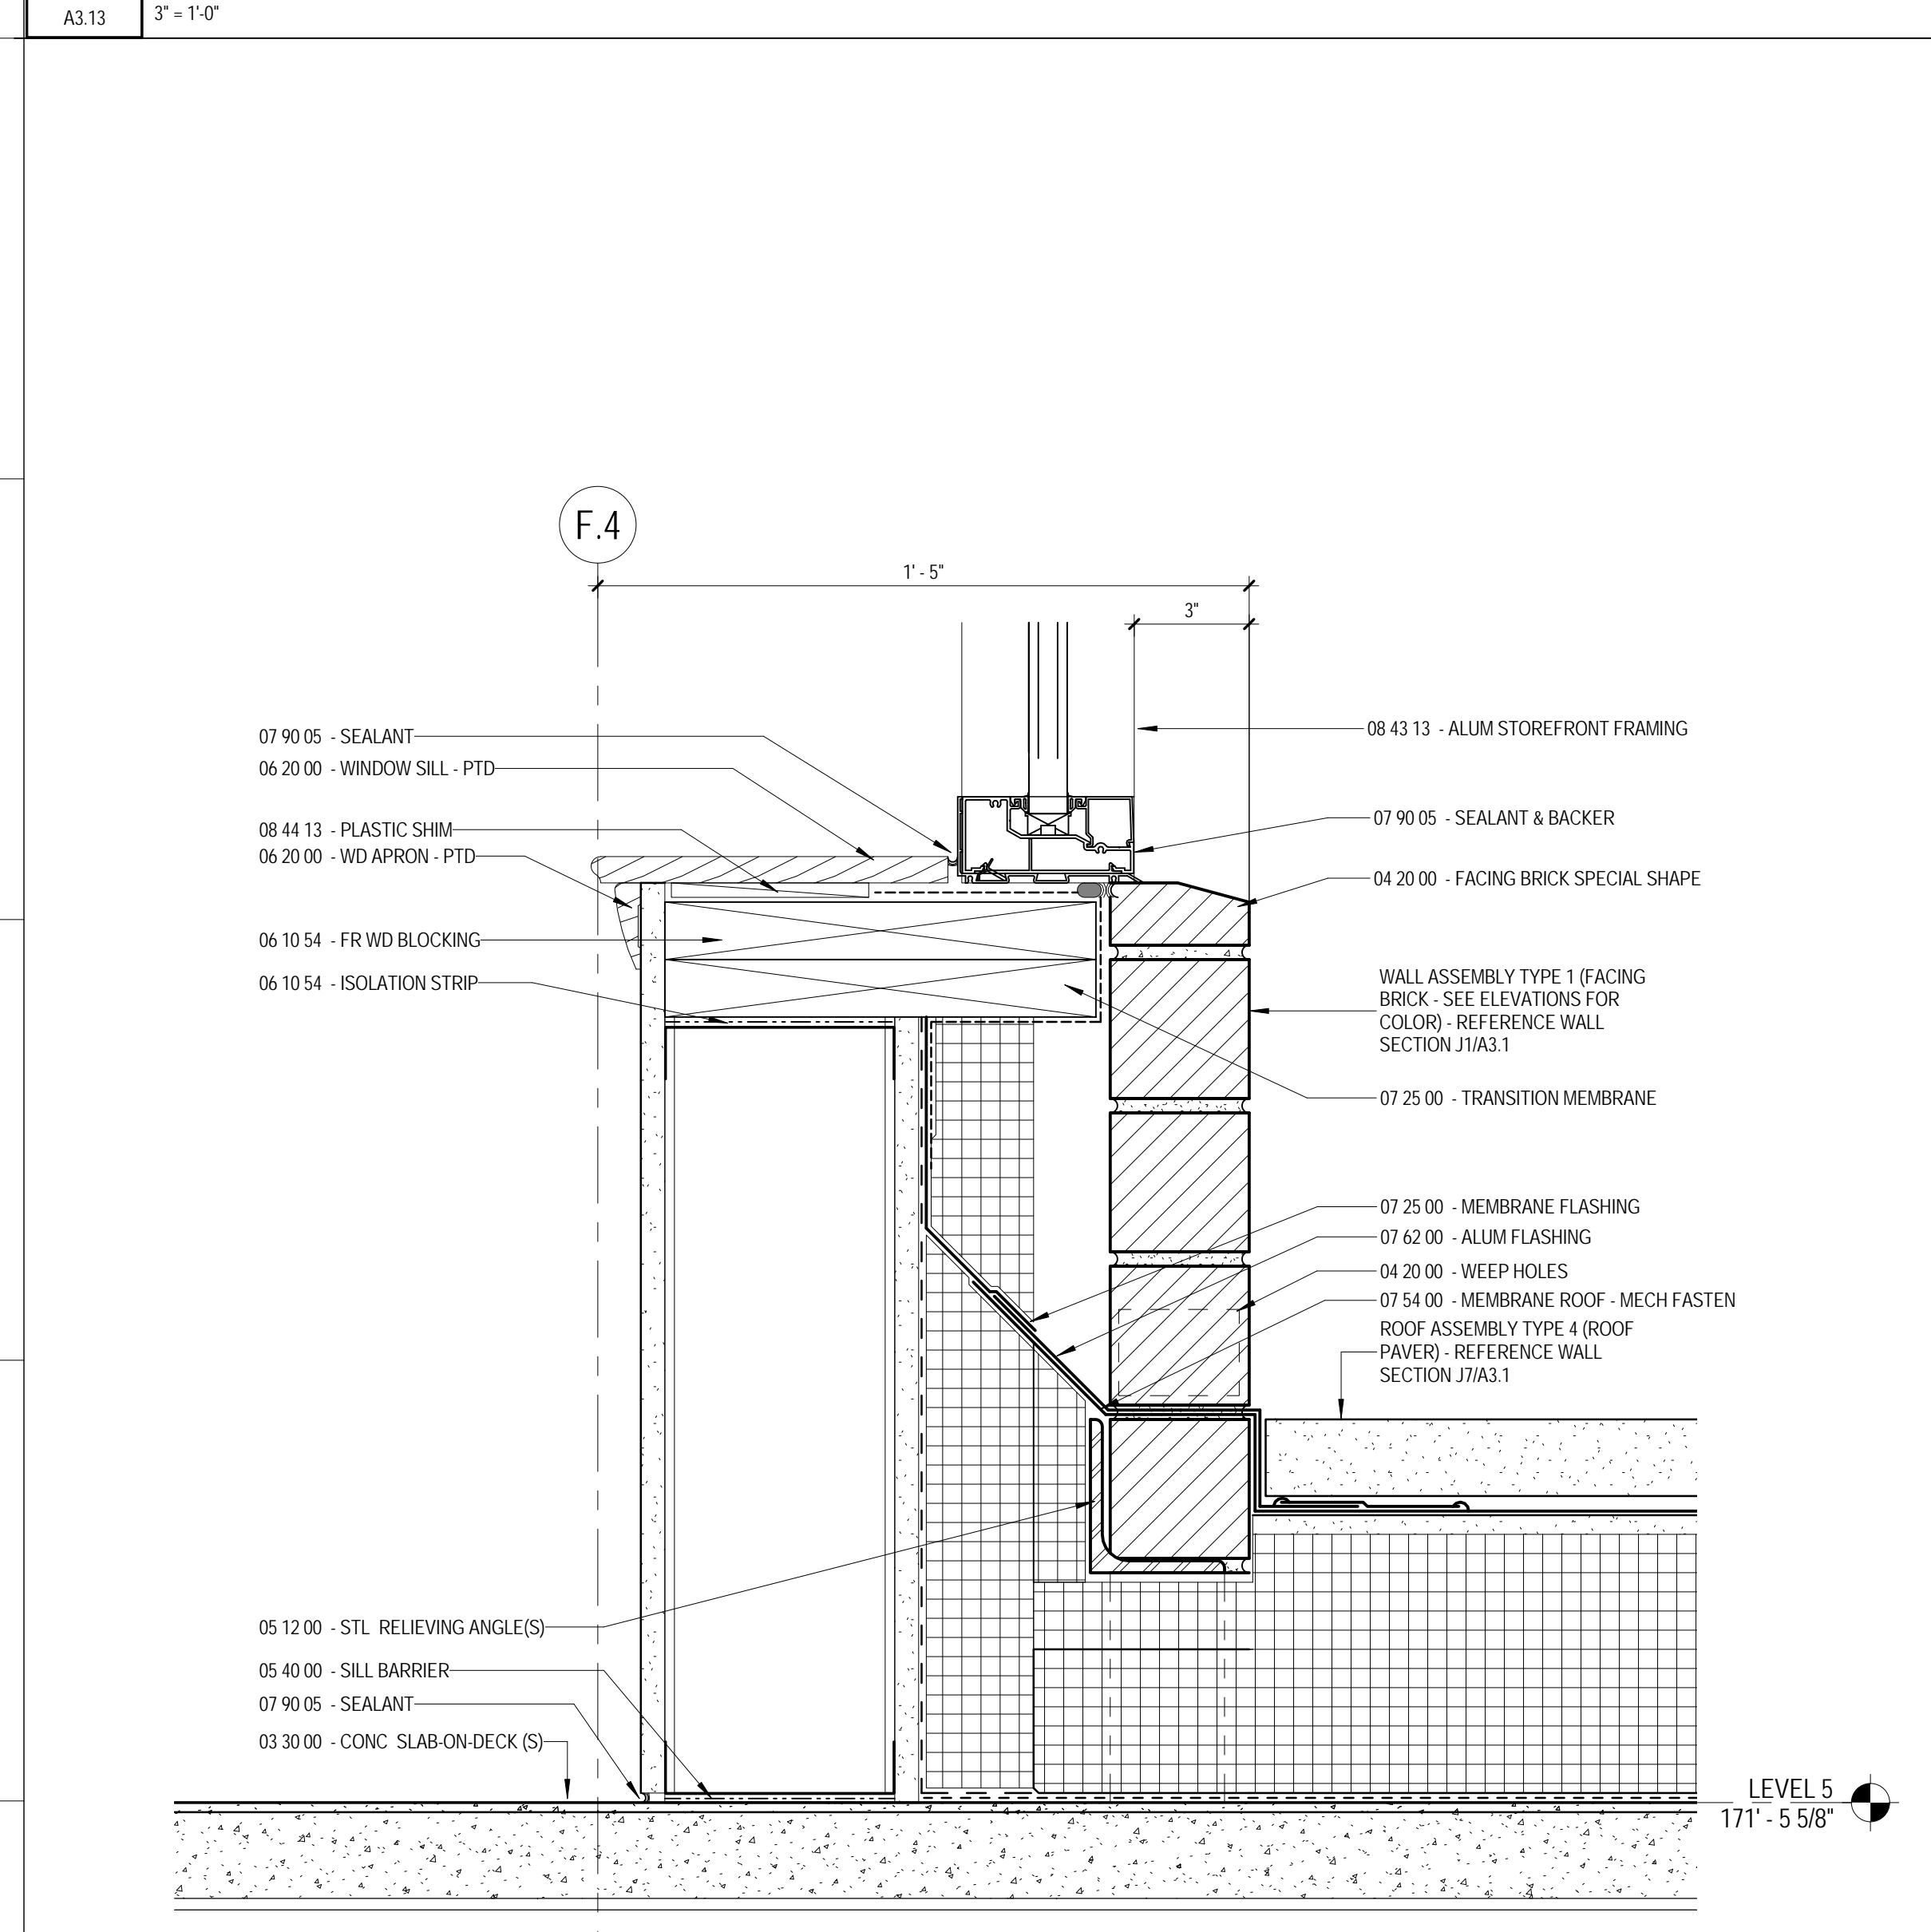


**J1** SECTION DETAIL  
A3.13 3" = 1'-0"

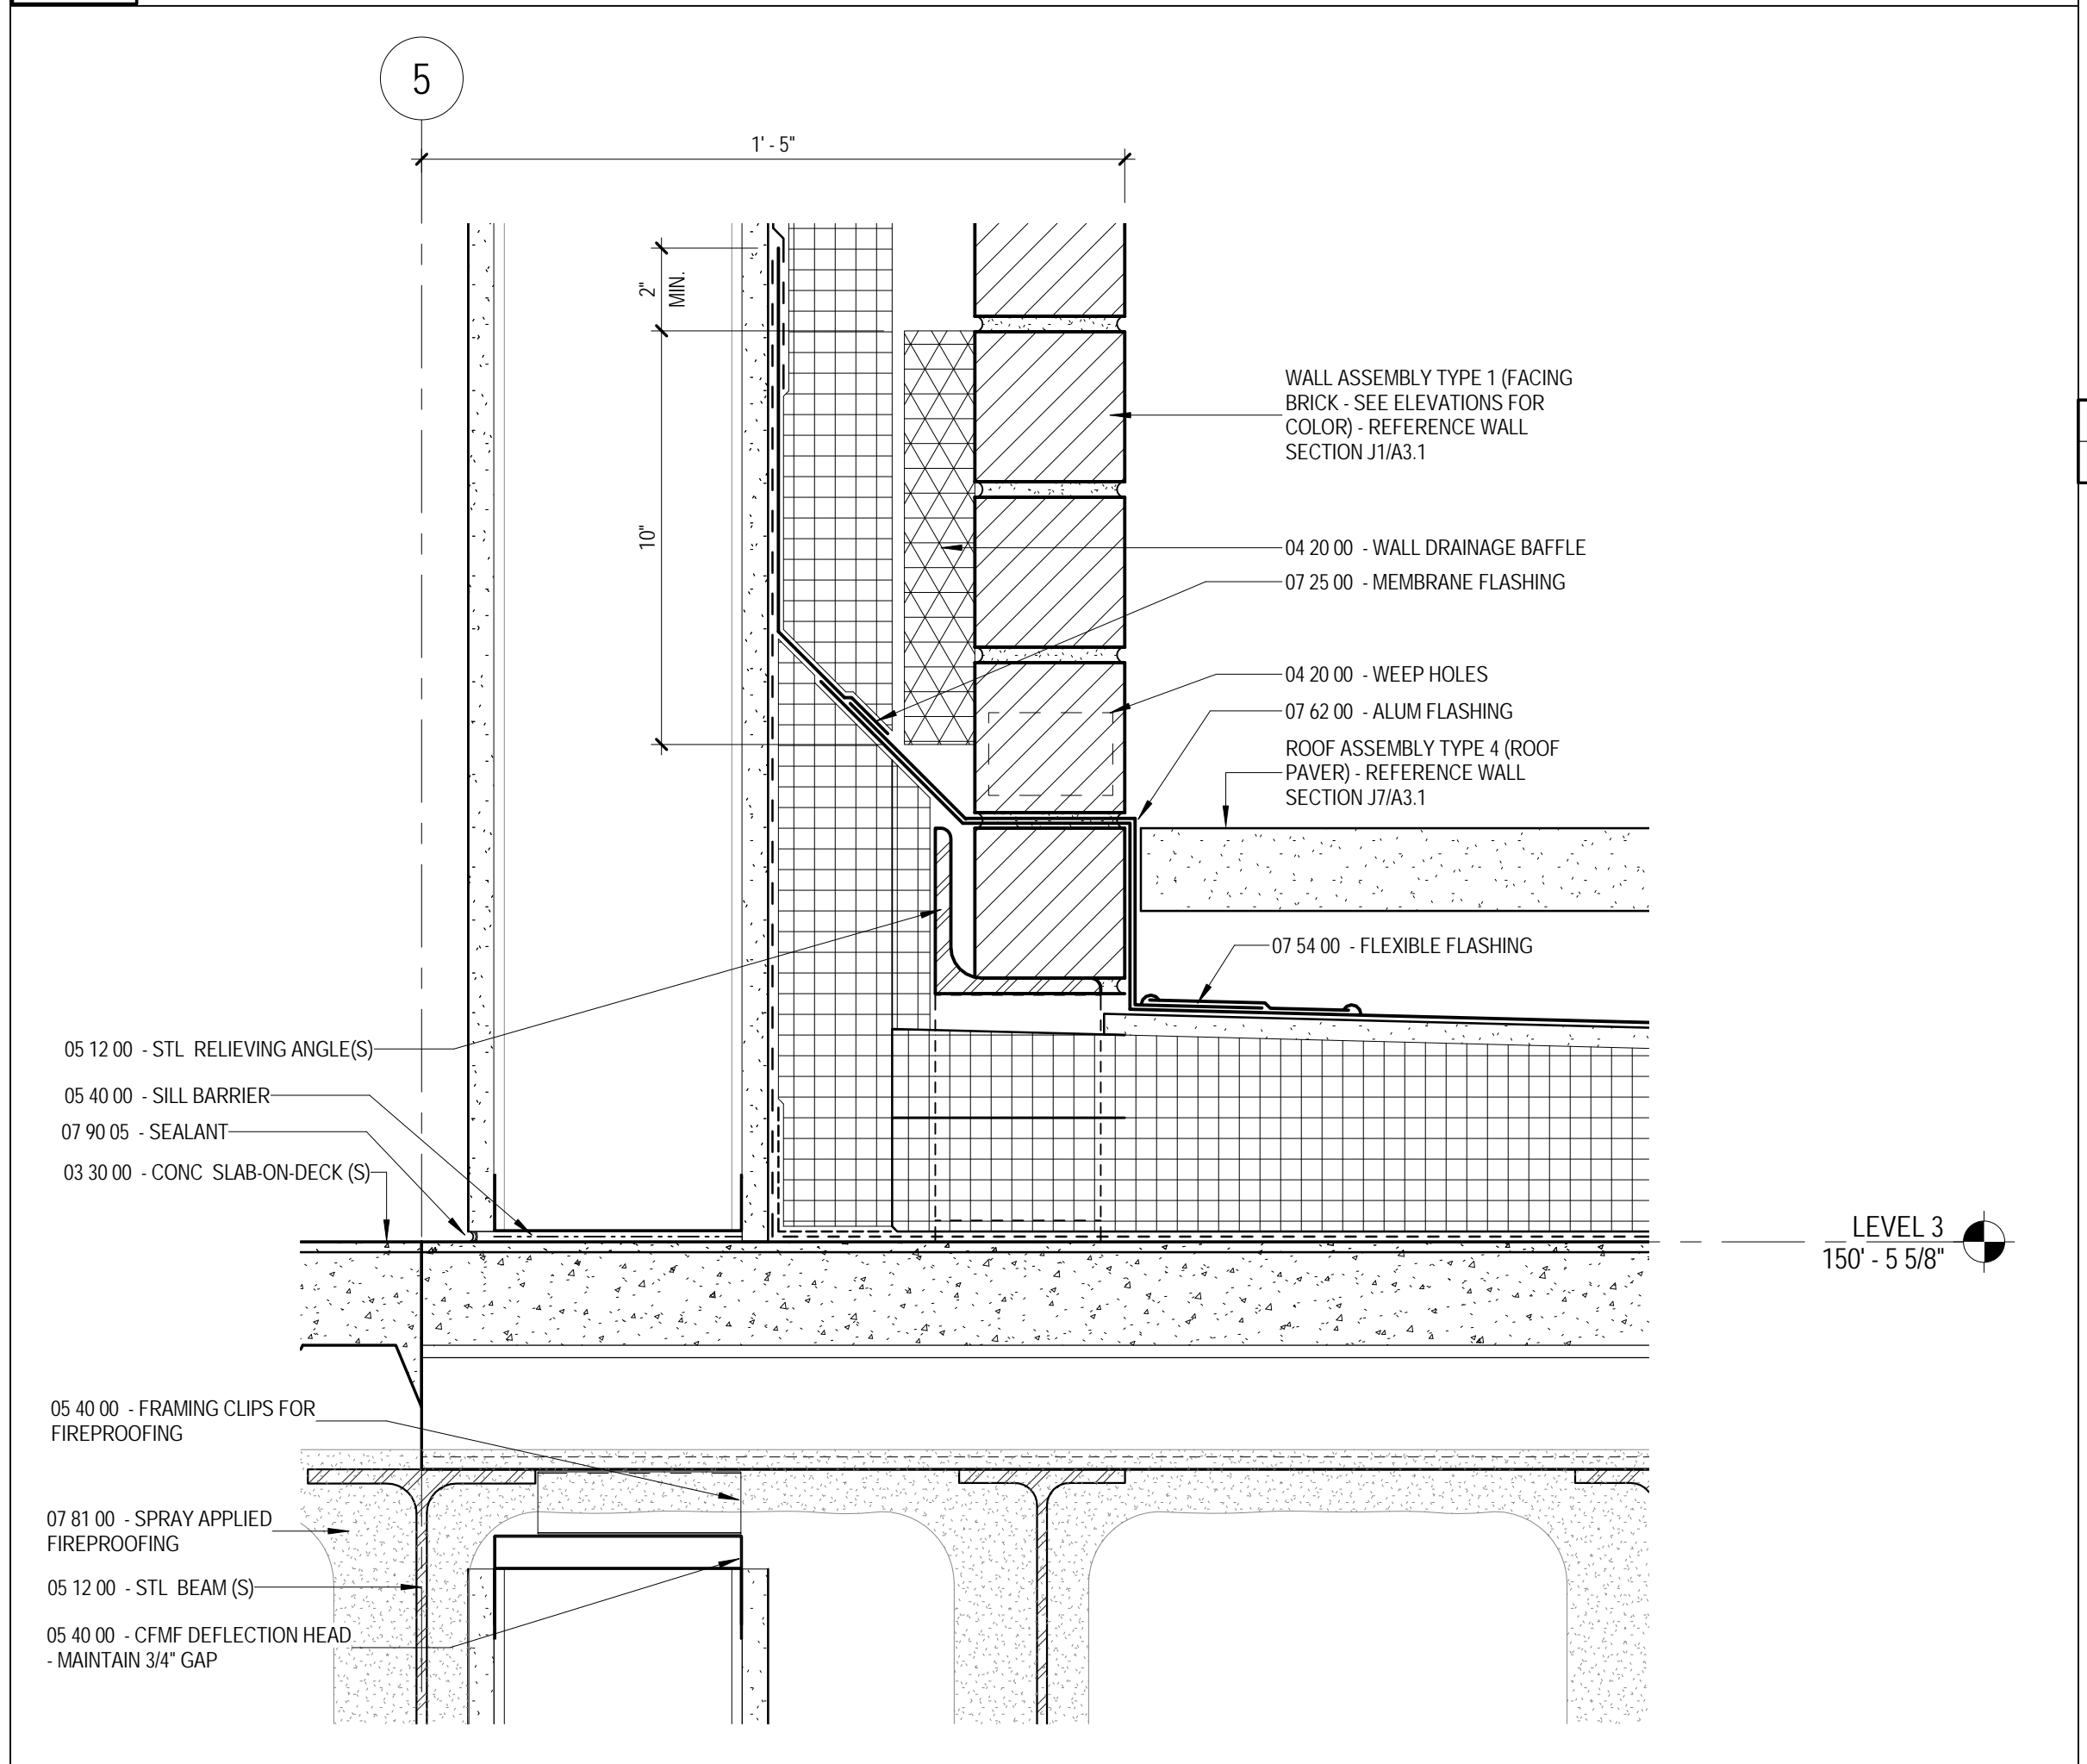

**J6** SECTION DETAIL  
A3.13 3" = 1'-0"

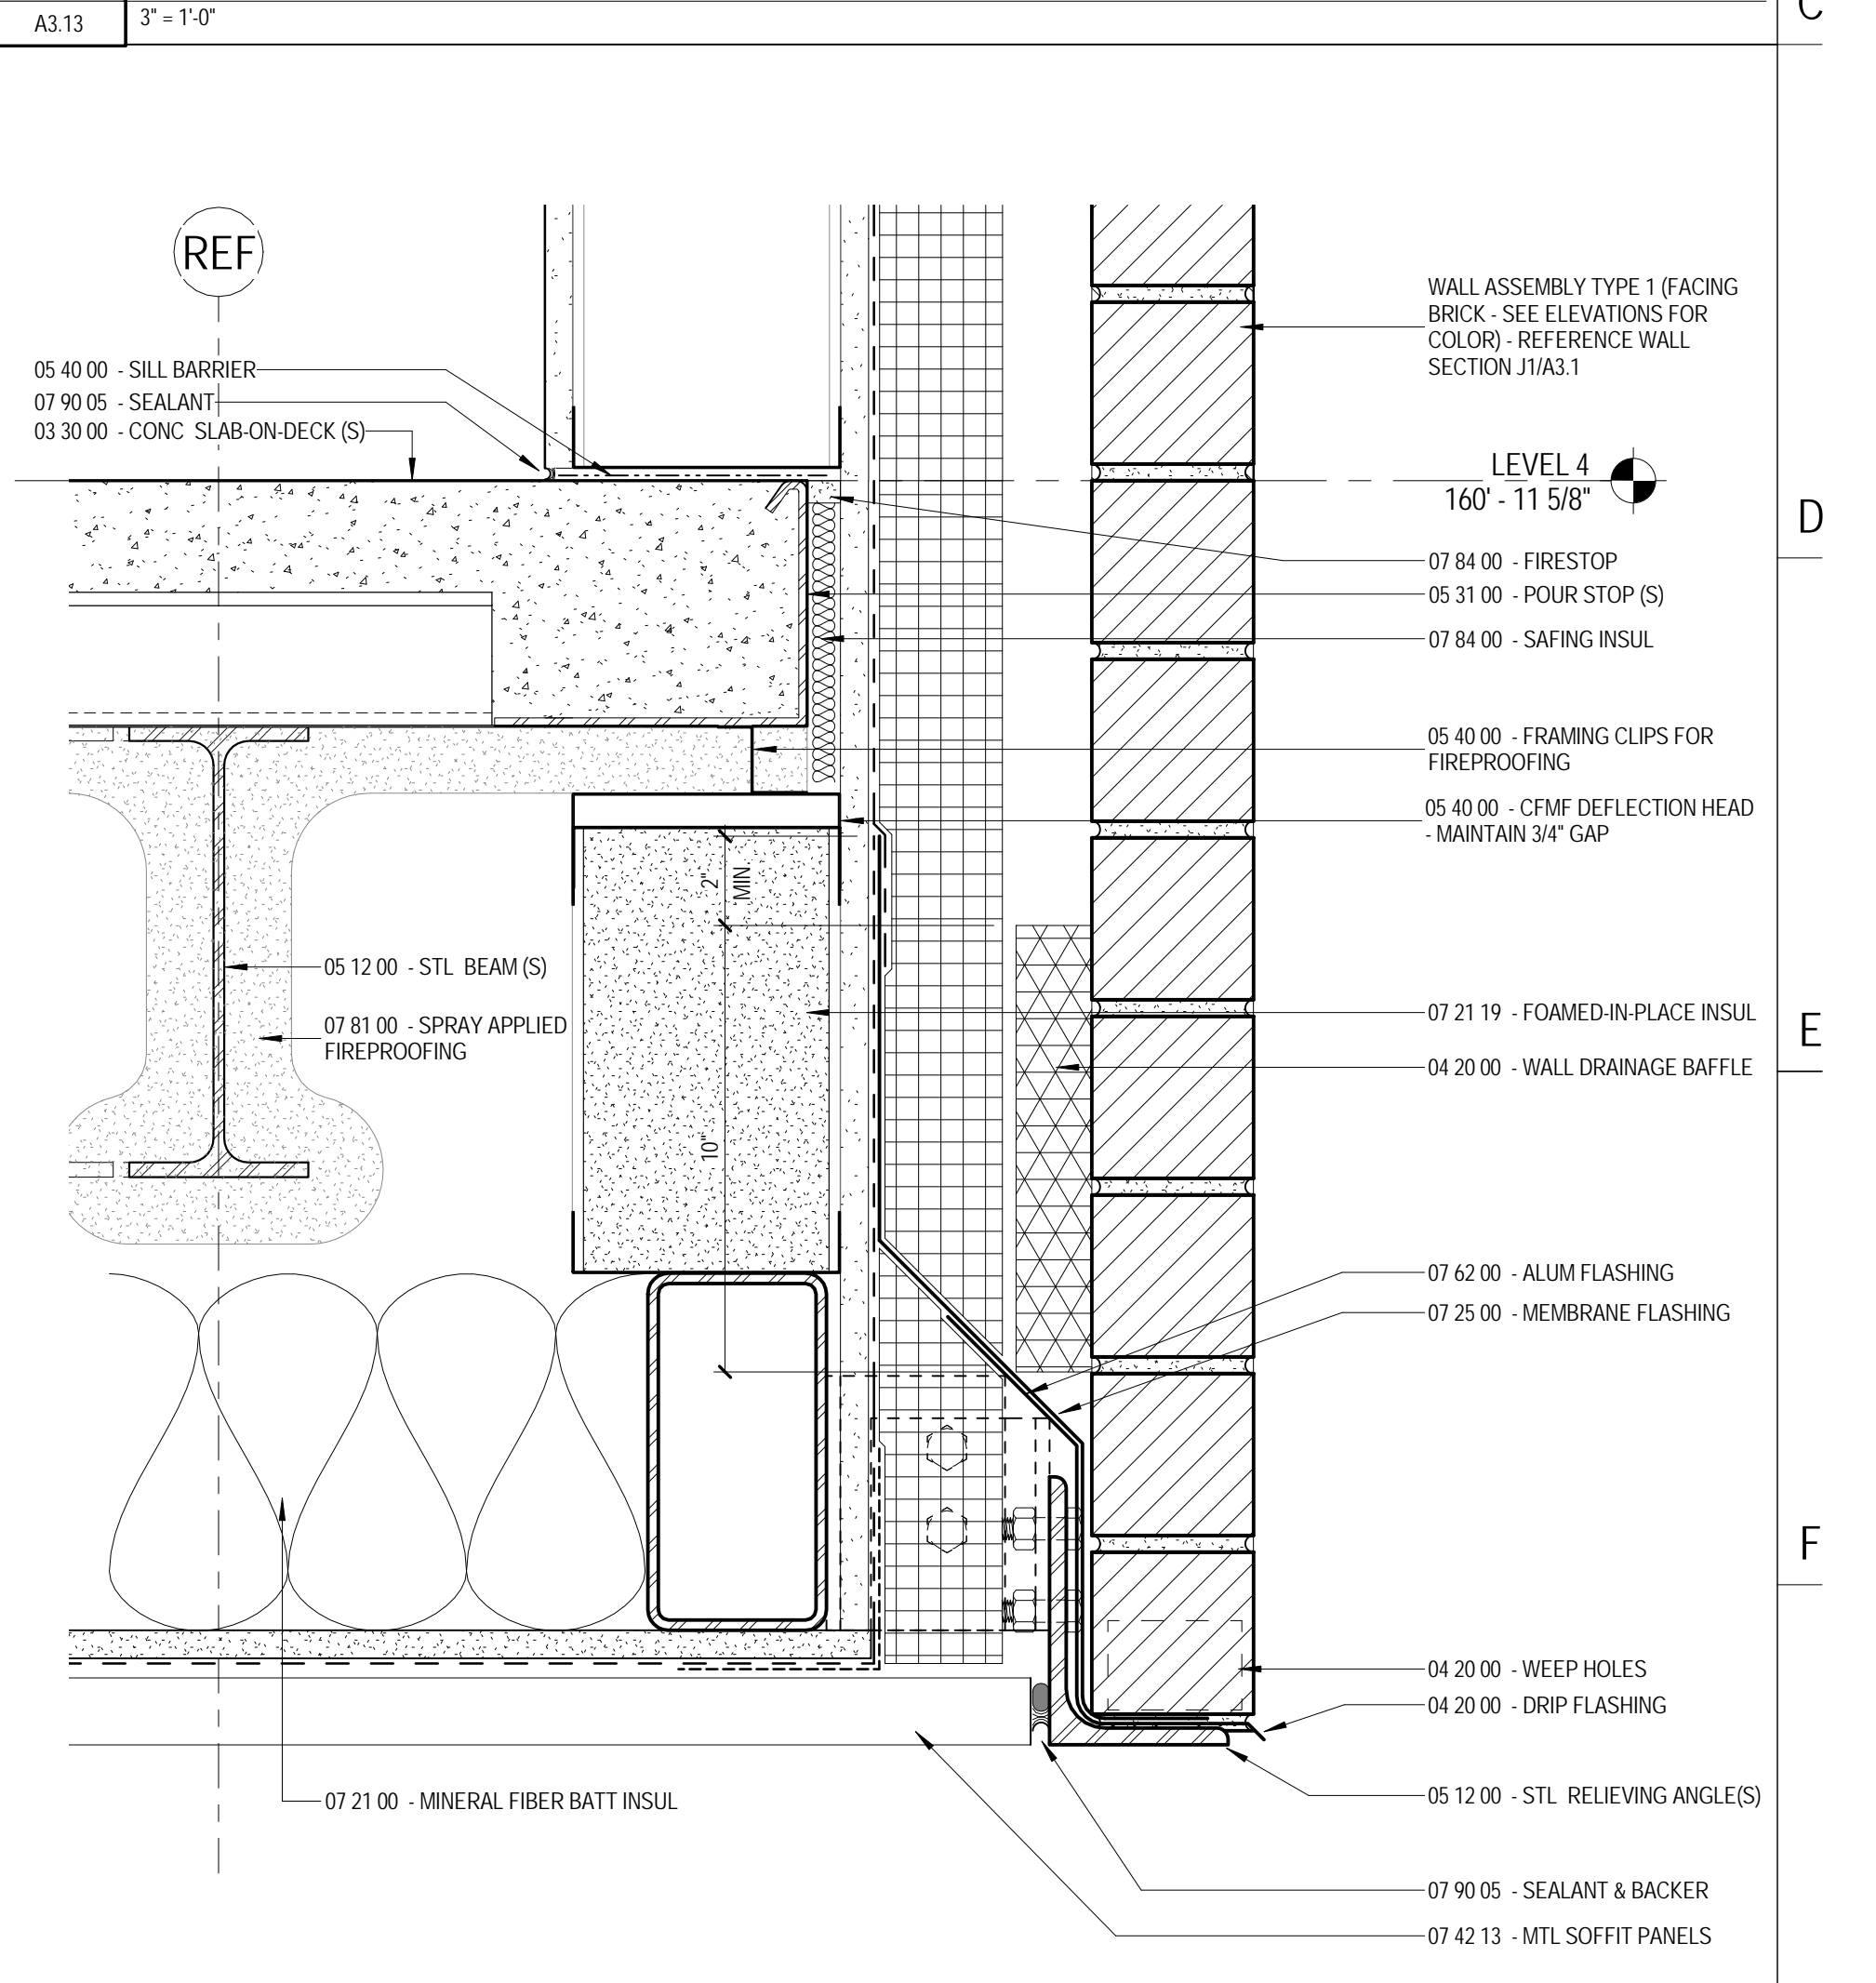

**H11** COMMUNITY DECK OPENING HEAD DETAIL  
A3.13 3" = 1'-0"

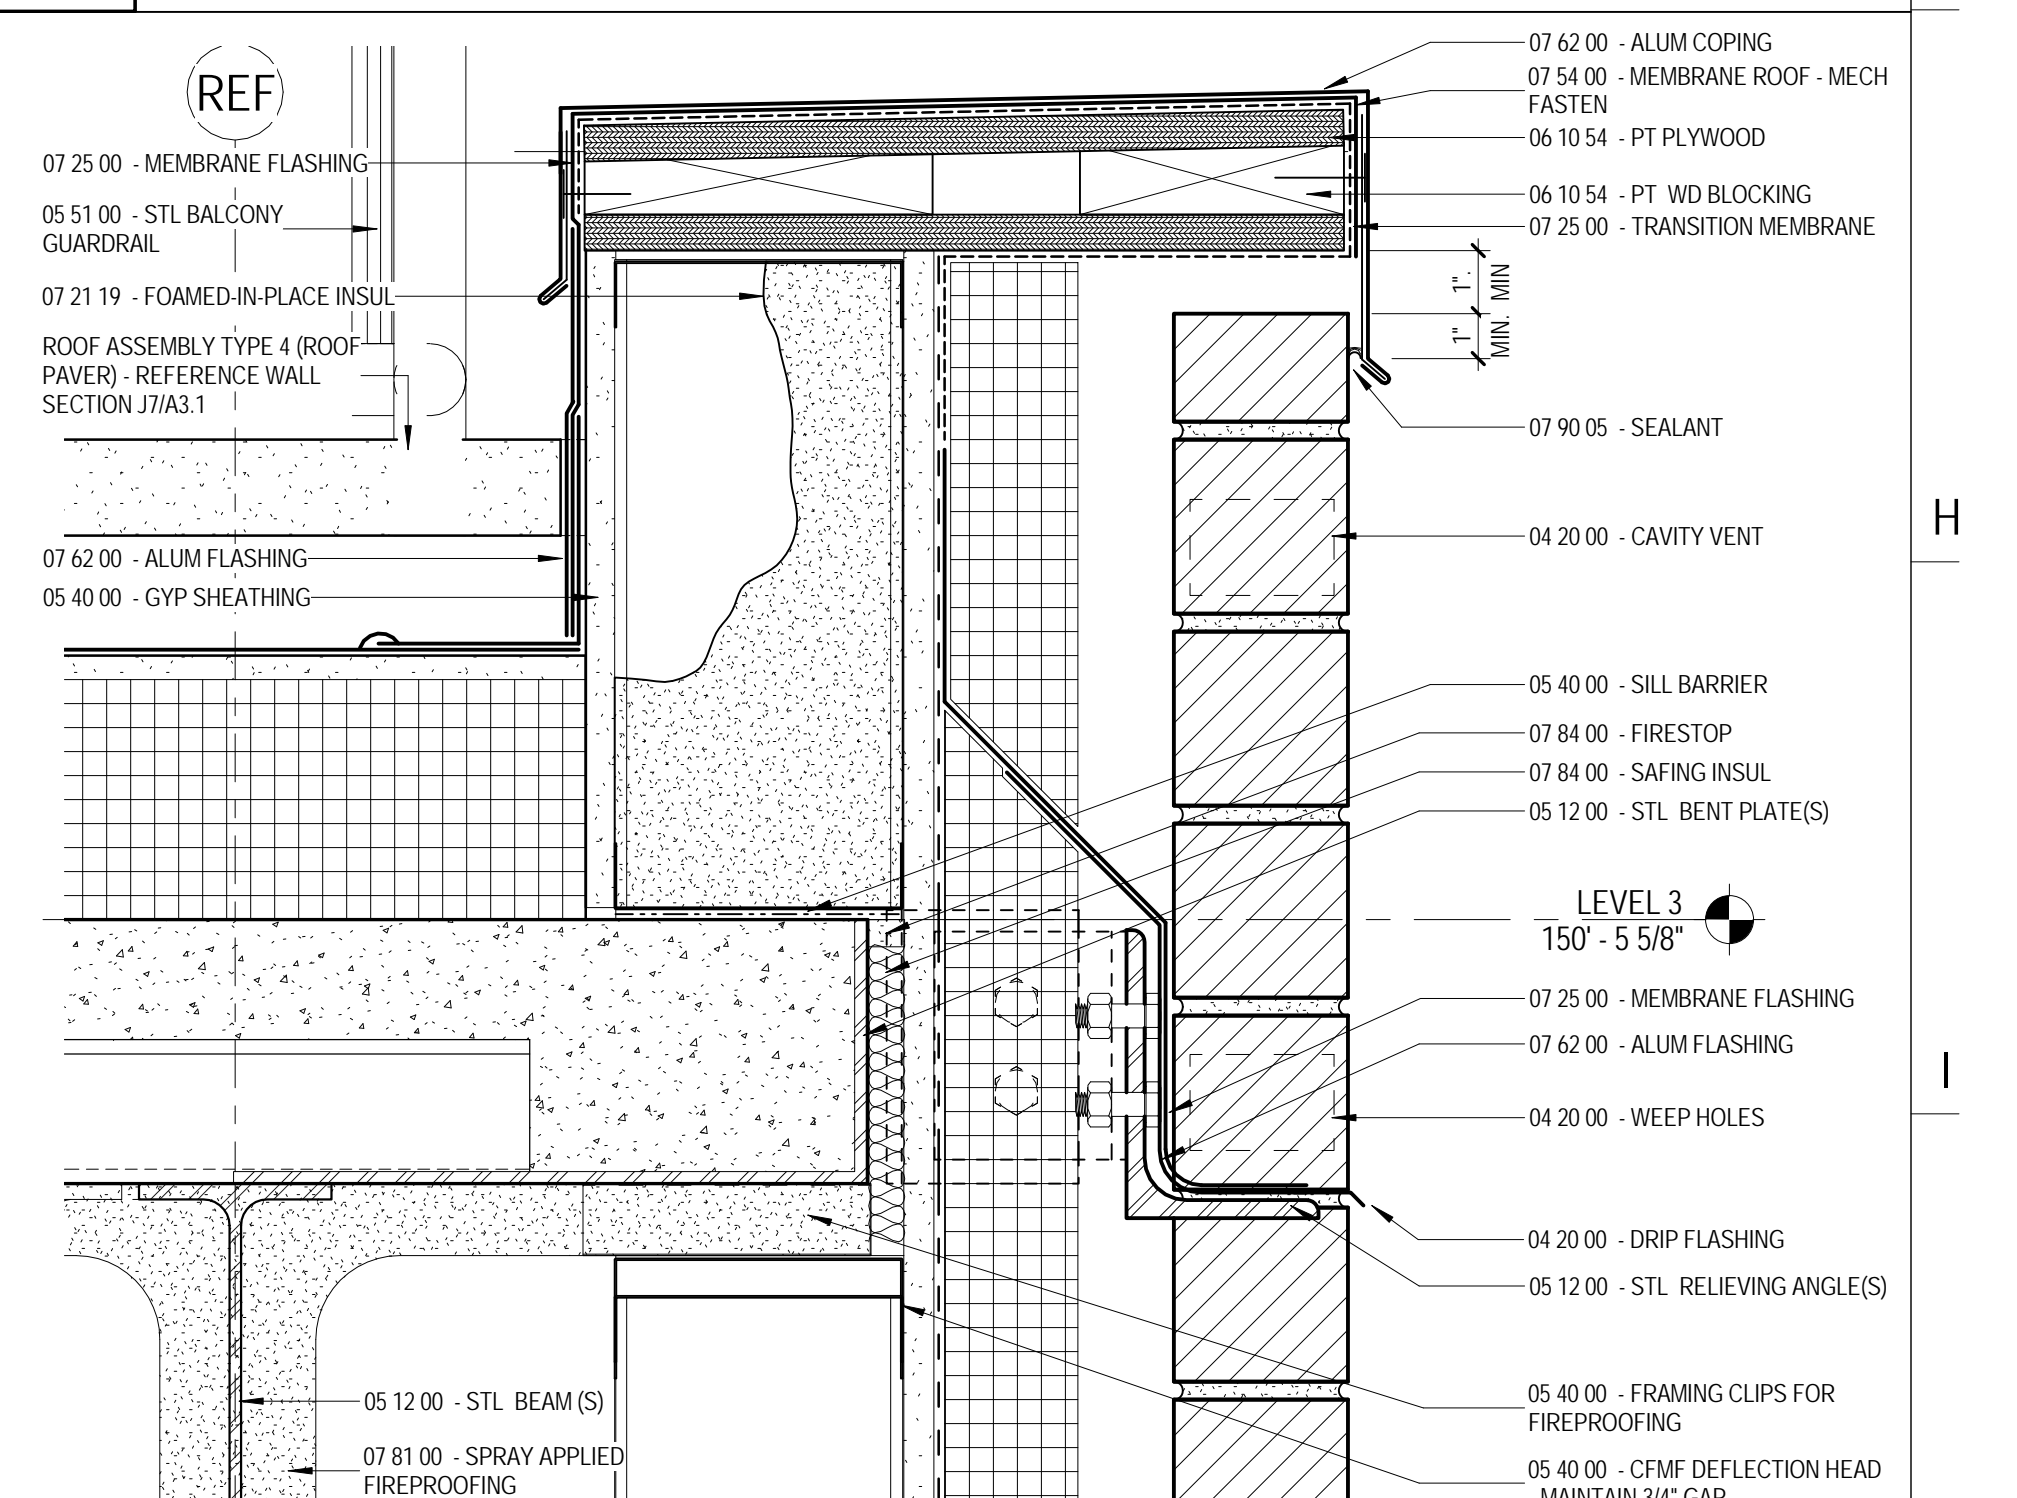

**J11** COMMUNITY DECK AT WALL EDGE  
A3.13 3" = 1'-0"

A  
B  
C  
D  
E  
F  
G  
H  
I  
J

The Park Danforth

777 Stevens Ave  
Portland, ME 04103

**RENOVATIONS AND ADDITIONS**

NO.	DESCRIPTION	DATE

CONTENT: WALL SECTION DETAILS	
DRAWN BY:	RH
PROJECT NO:	13-059-00
DATE:	06/05/2015
REVISED:	10/16/2015
SCALE:	3" = 1'-0"
<b>A3.13</b>	
Project Phase <b>CONFIRMANCE SET</b>	
COPYRIGHT © 2015 BY LAVALLEE BRENSINGER PROFESSIONAL ASSOCIATION. ALL RIGHTS RESERVED. NO REPRODUCTION WITHOUT PERMISSION.	

T:\012015\245546\PM - C:\Projects\13-059-00\_The Park Danforth\_RHS\_10-08-2015\_SouthImmors of