




E1 NEW CONNECTOR ROOF DETAIL @ EXISTING BLDG.
 A3.16 3'-1'-0"

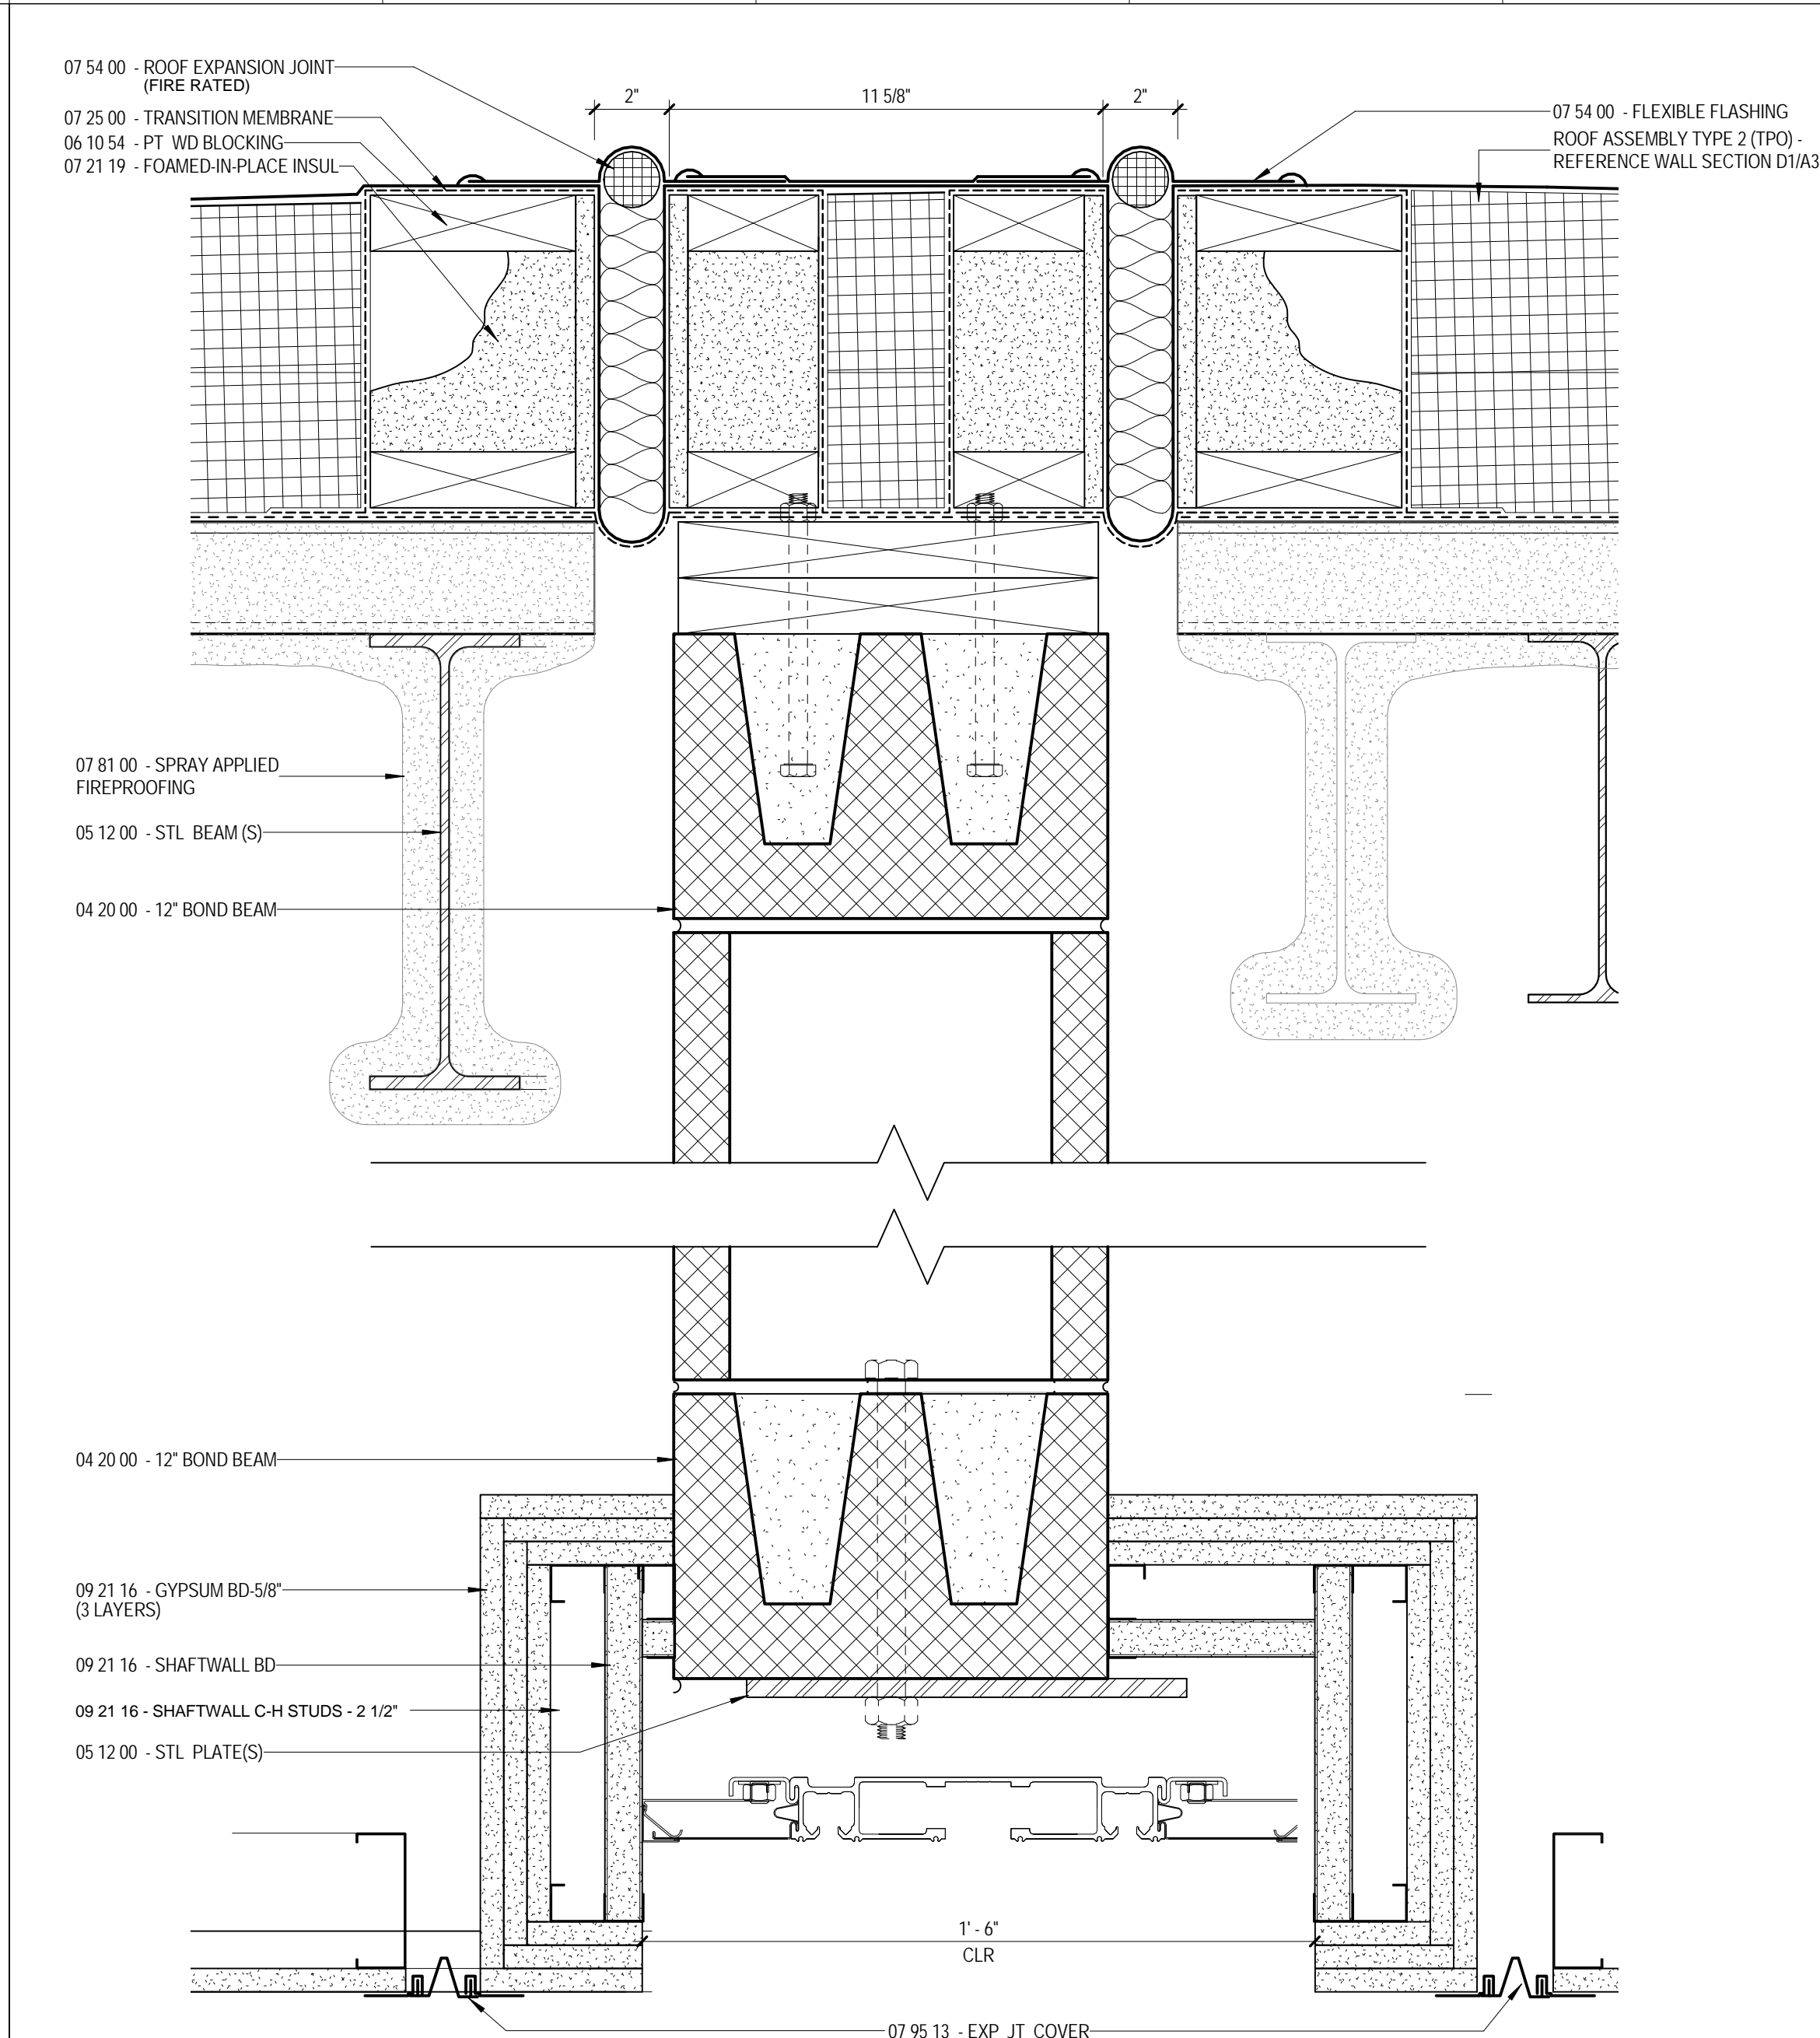


E6 SECTION DETAIL @ FIREWALL
 A3.16 3'-1'-0"

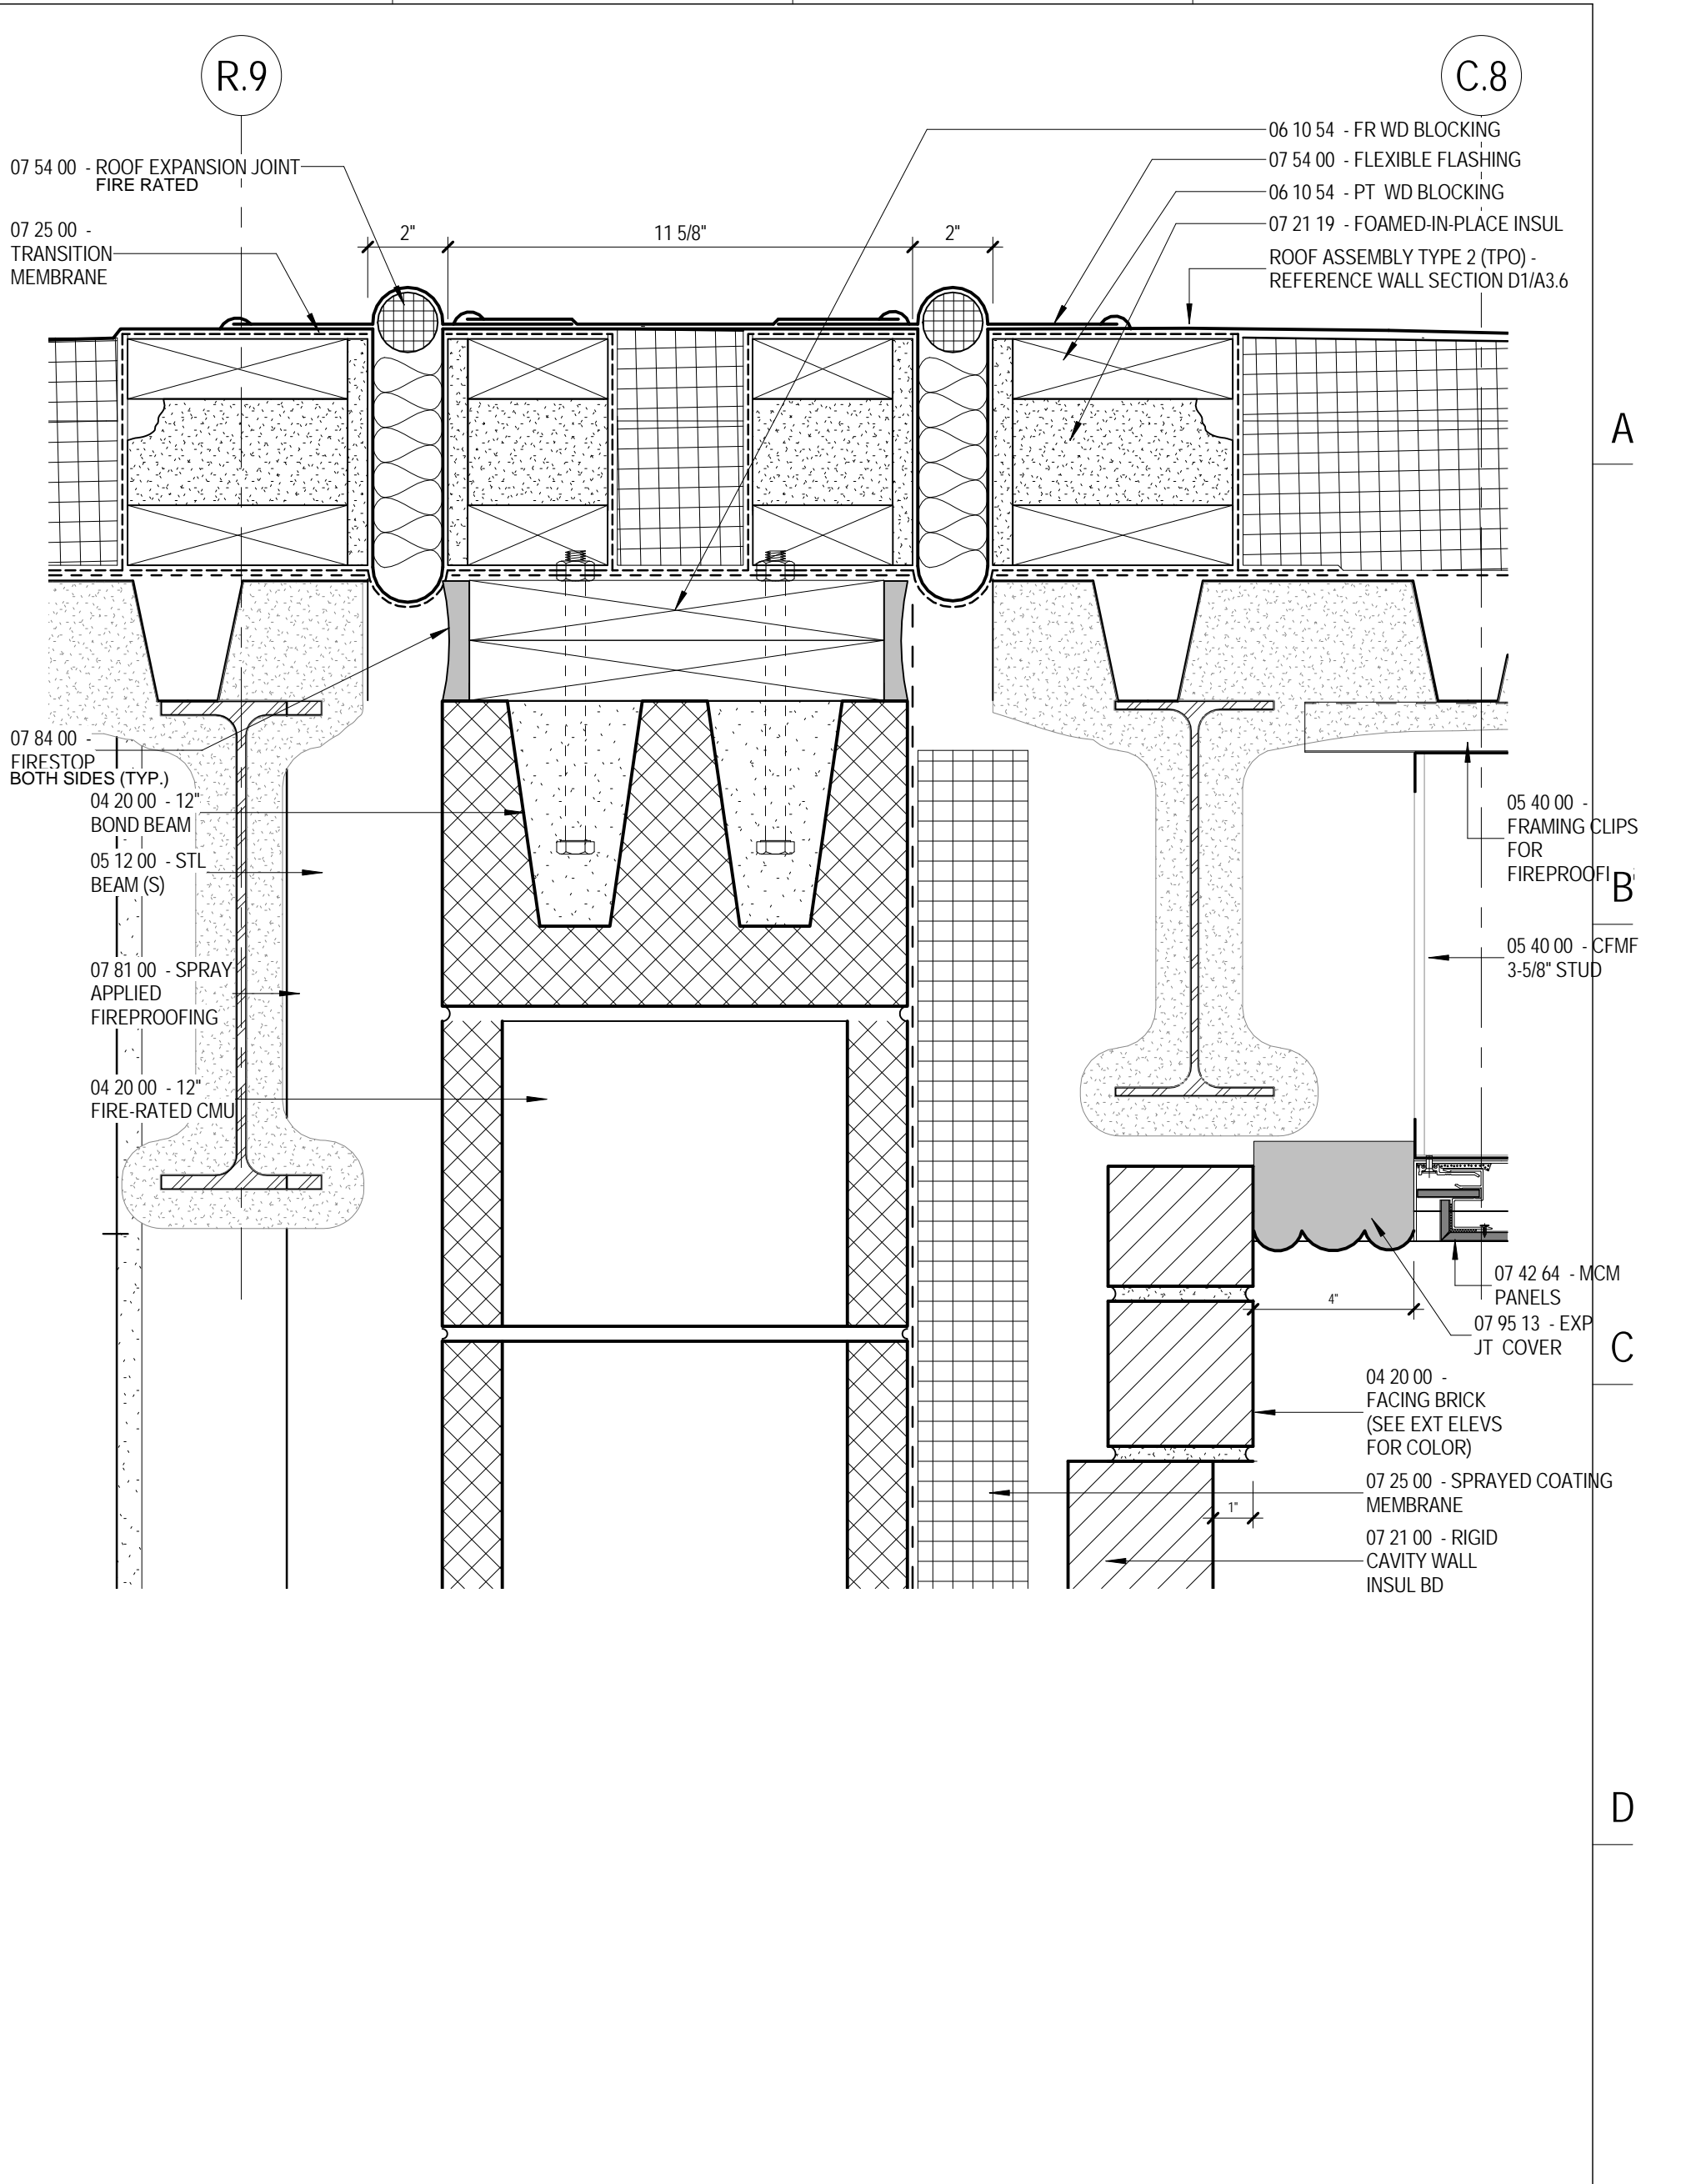


E11 FIRE WALL AT FARMER'S PORCH ROOF
 A3.16 3'-1'-0"

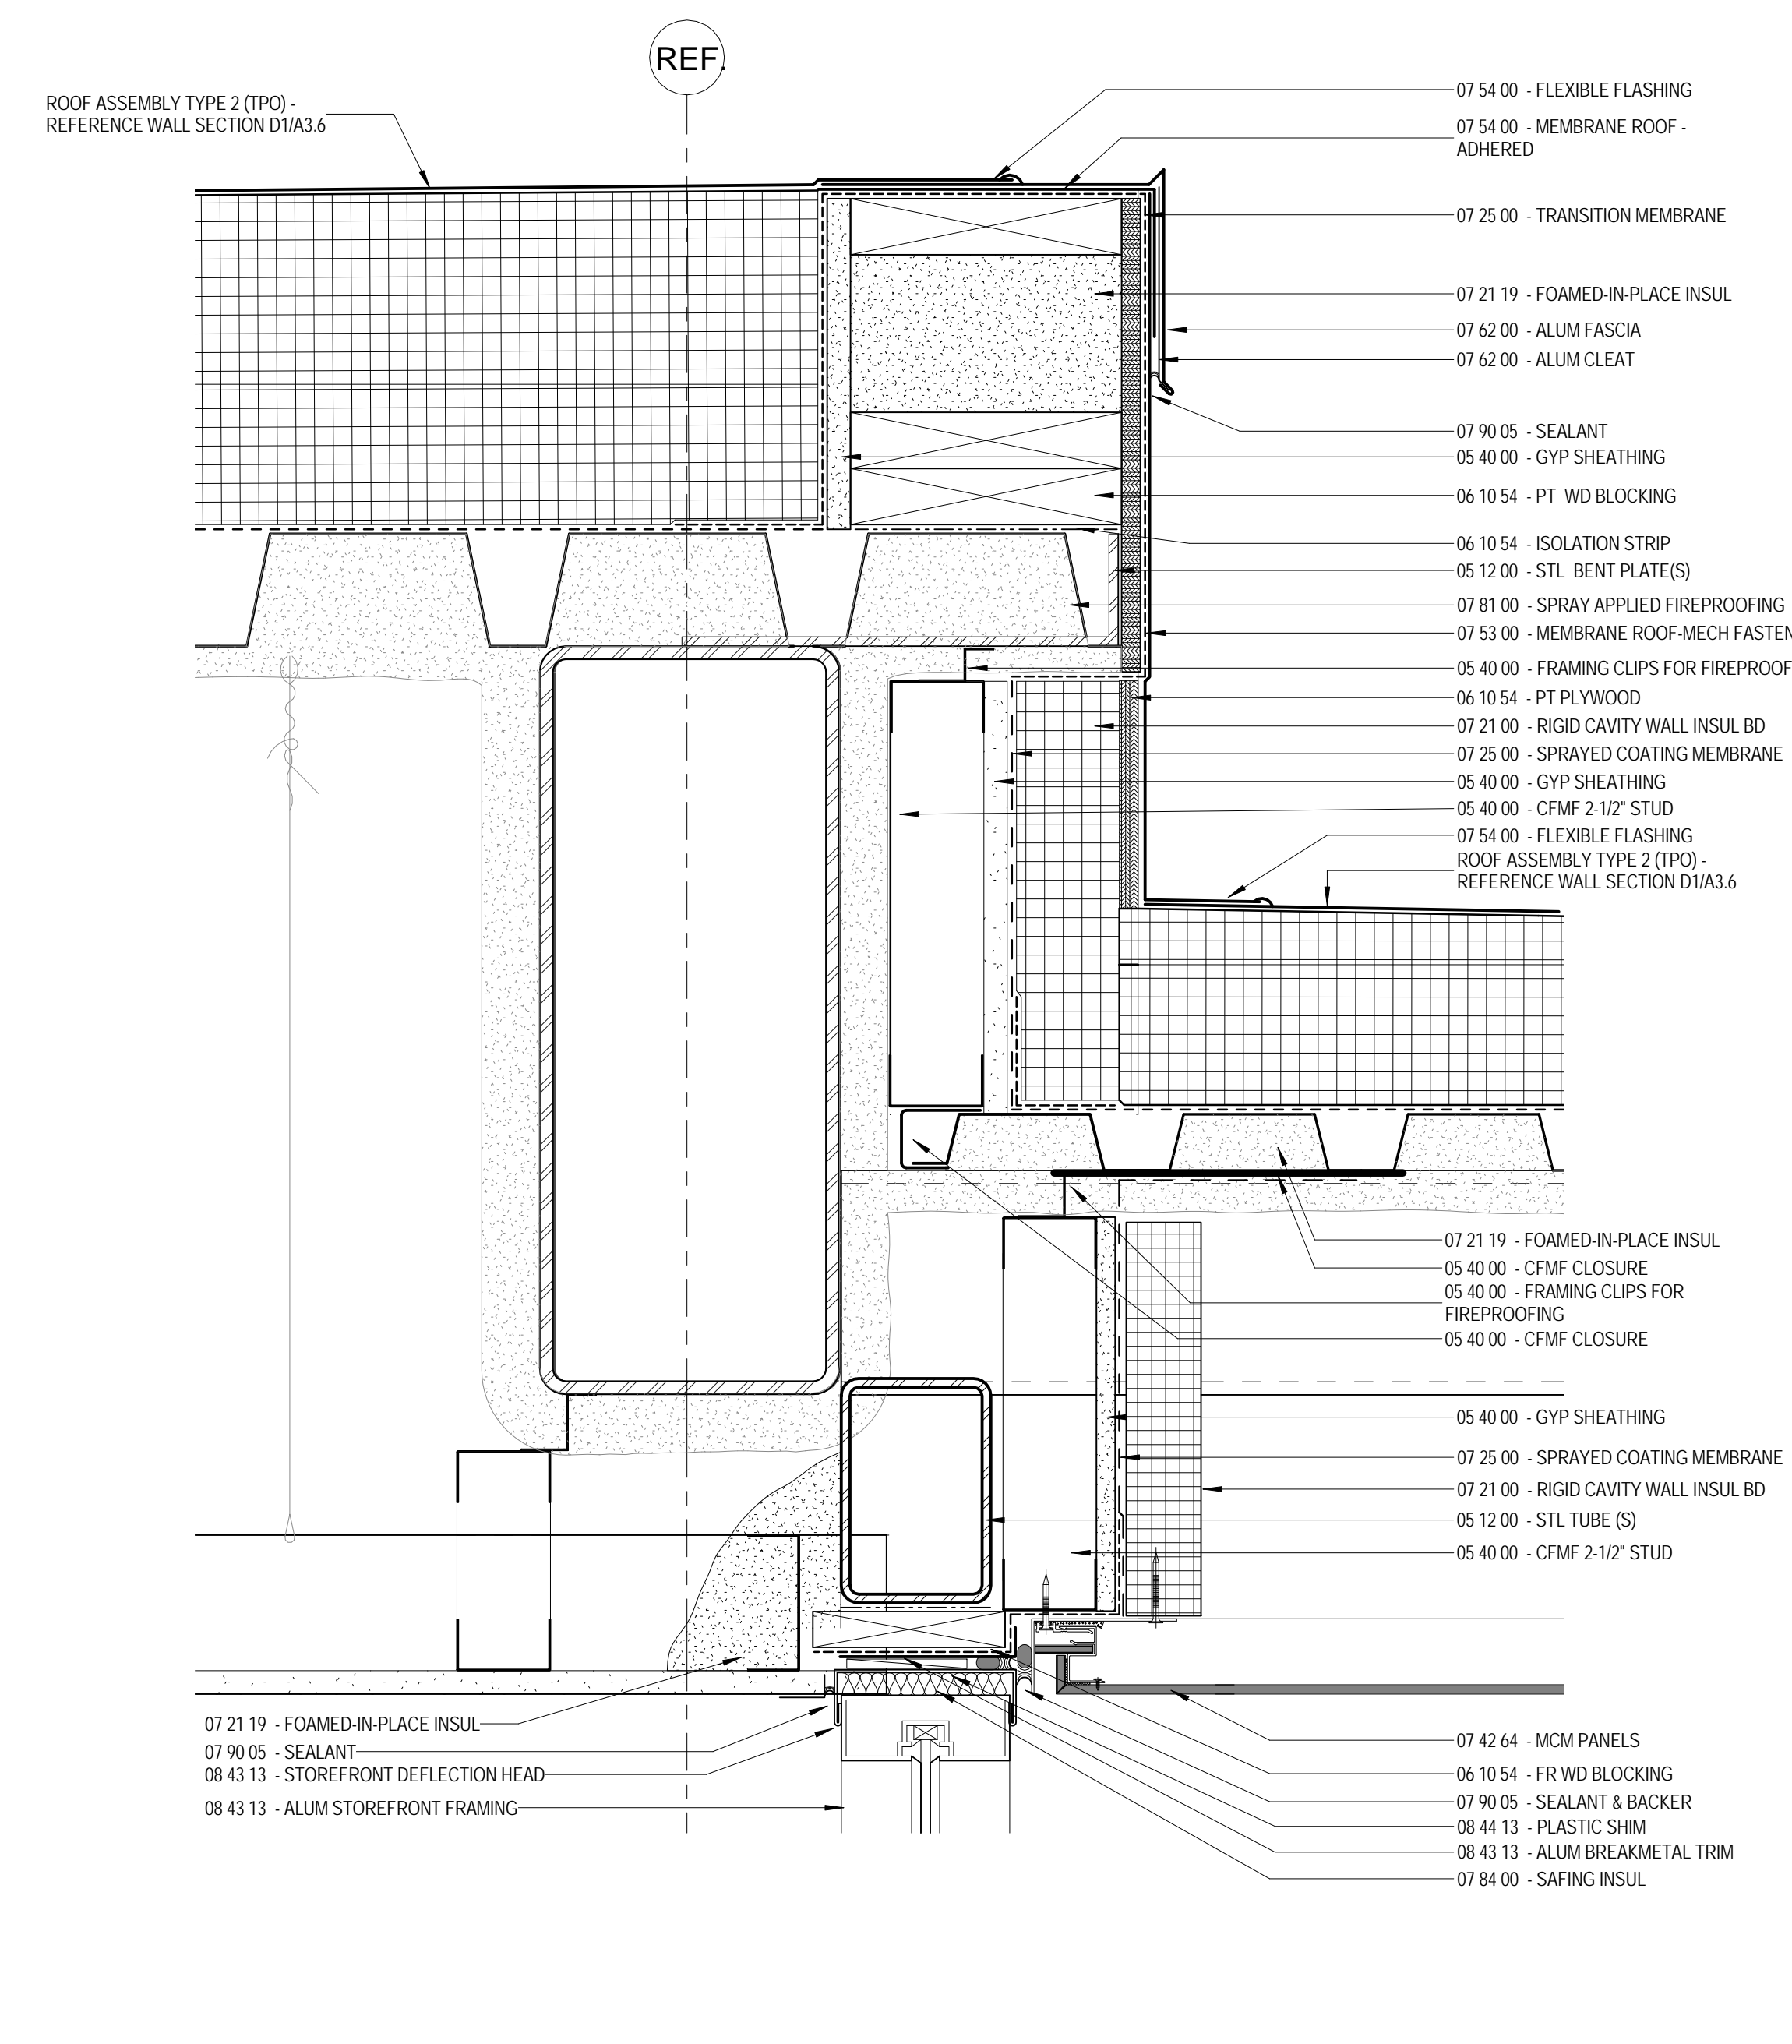

J1 CONNECTOR ROOF EDGE DETAIL
 A3.16 3'-1'-0"

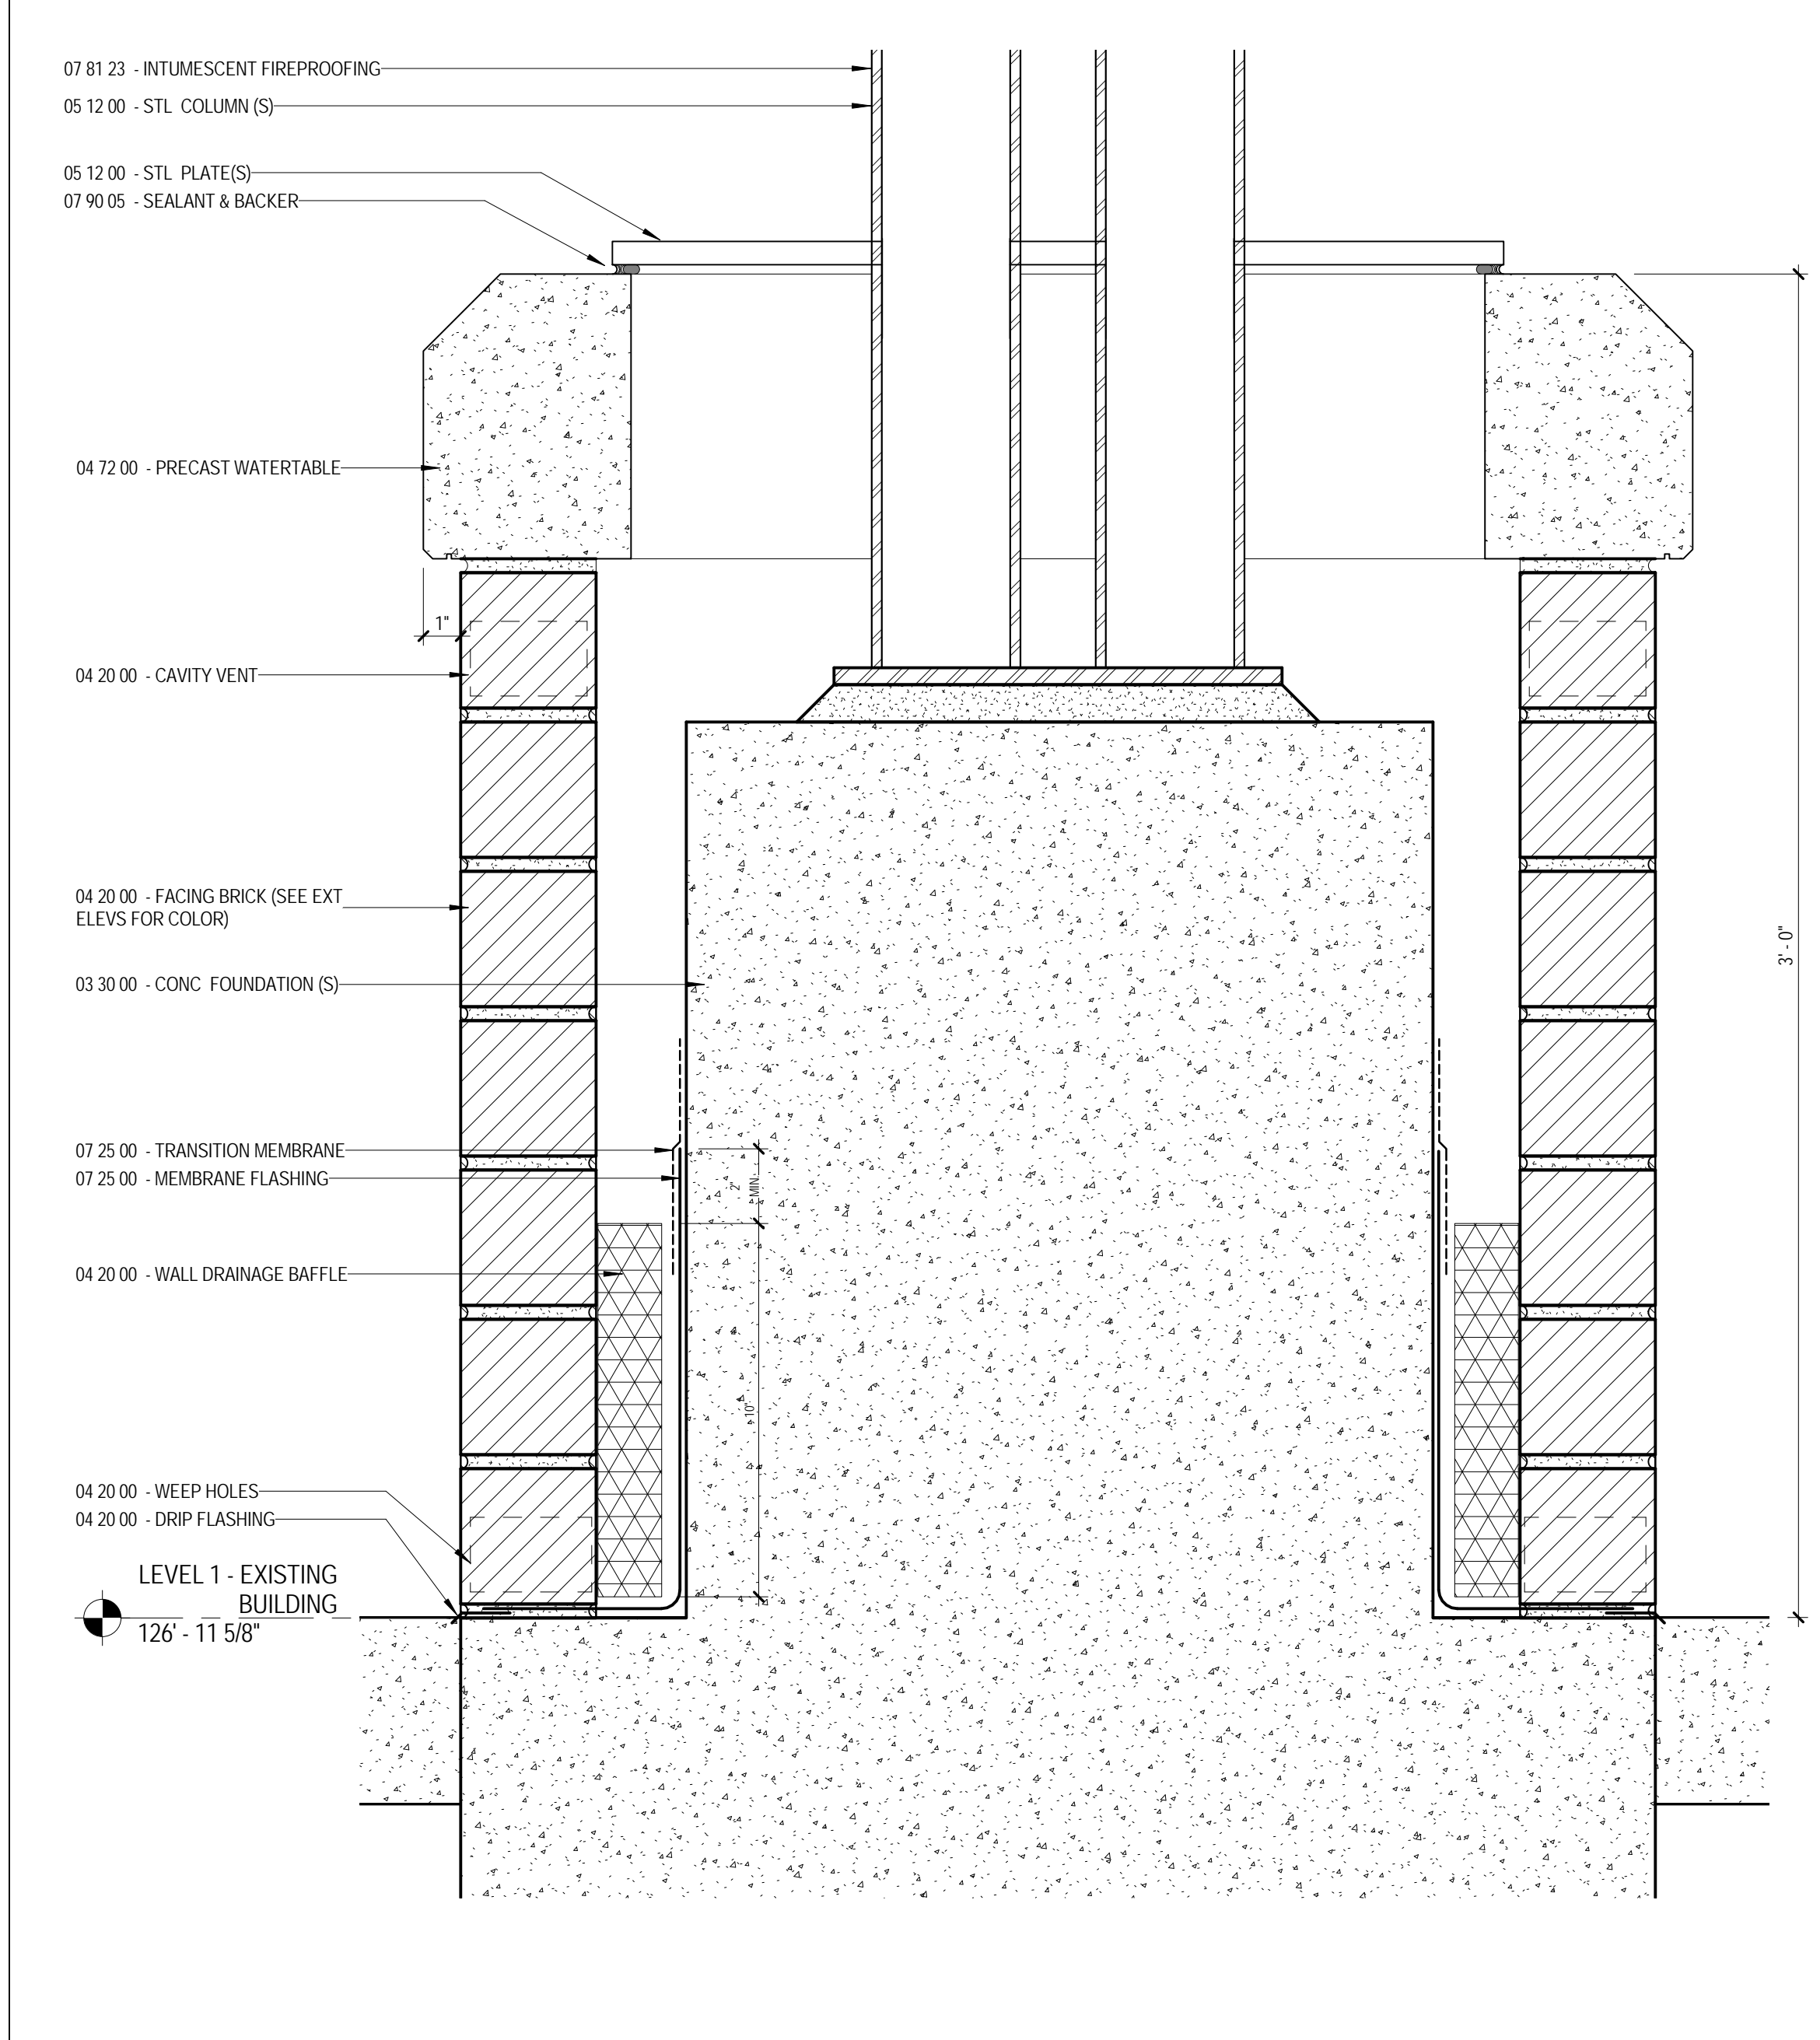

J6 EXTERIOR COLUMN BASE SECTION
 A3.16 3'-1'-0"

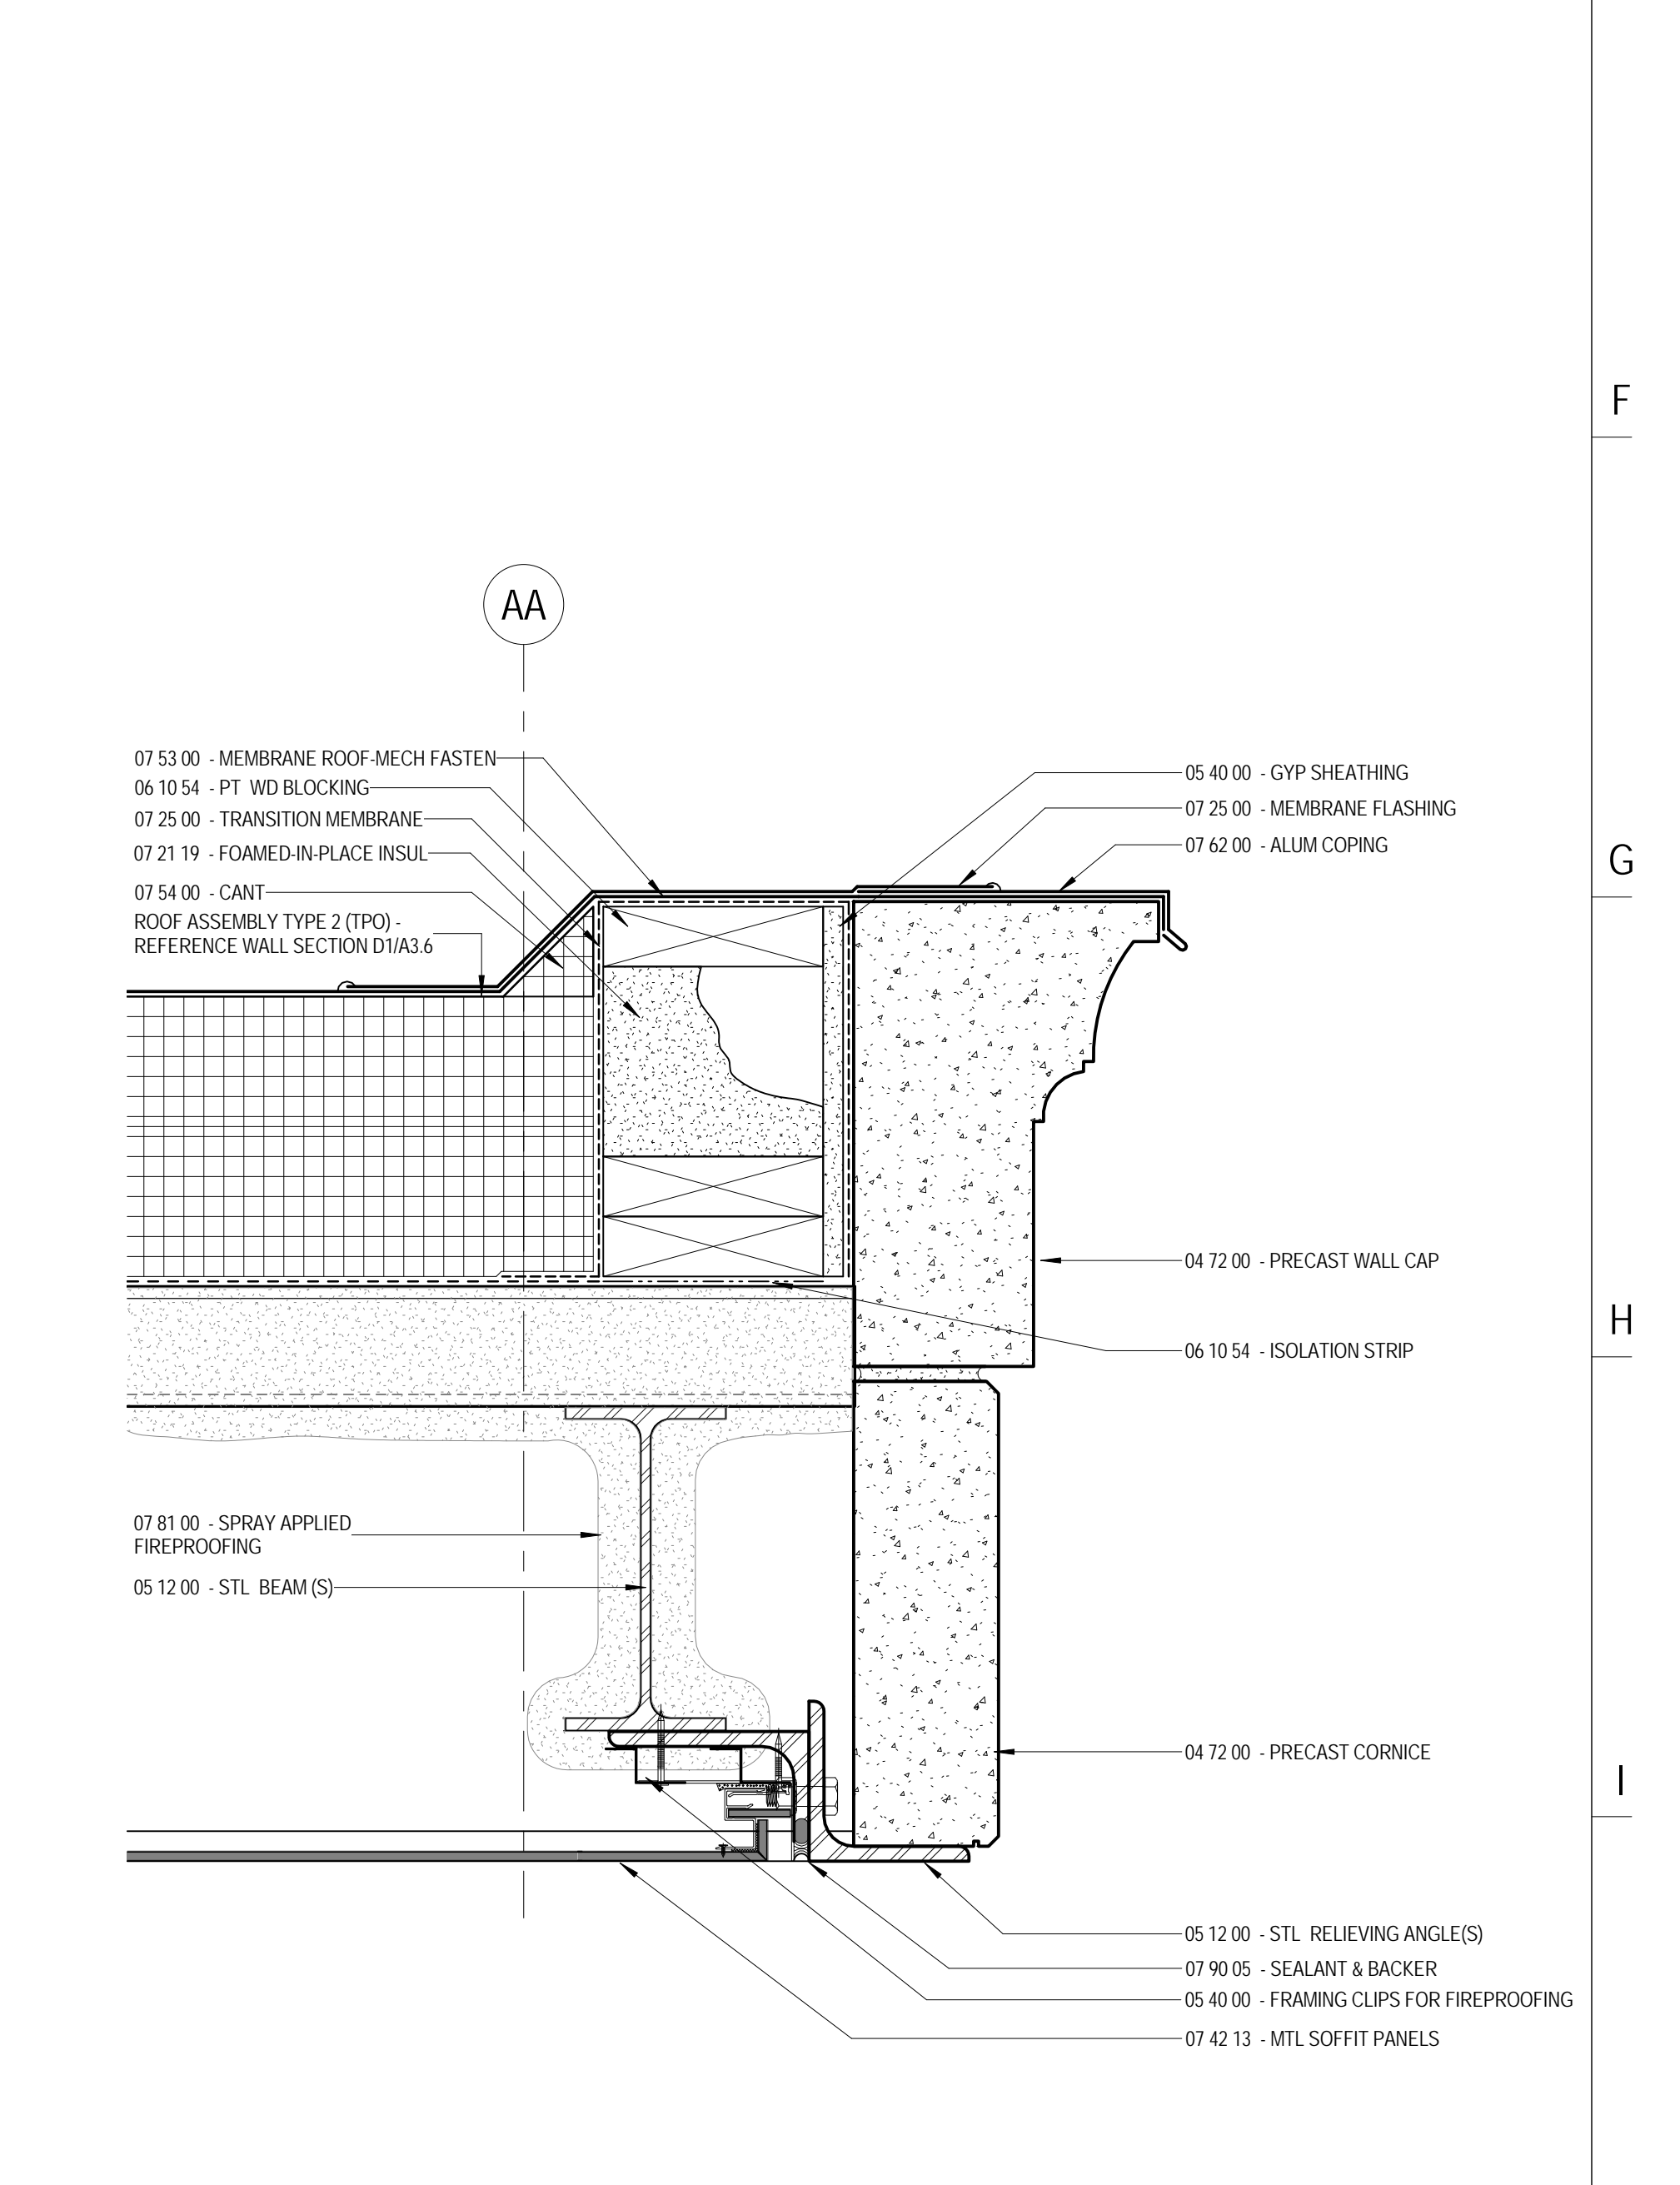

J11 CONNECTOR CANOPY DETAIL
 A3.16 3'-1'-0"

RENOVATIONS AND ADDITIONS

The Park Danforth

777 Stevens Ave
 Portland, ME 04103

| NO. | DESCRIPTION | DATE |
|-----|-------------|----------|
| 2 | Addendum #2 | 06/25/15 |
| | | |
| | | |
| | | |
| | | |
| | | |
| | | |

| | |
|---|------------|
| CONTENT: WALL SECTION DETAILS | |
| DRAWN BY: | RH |
| PROJECT NO: | 13-059-00 |
| DATE: | 06/05/2015 |
| REVISED: | 10/16/2015 |
| SCALE: | 3" = 1'-0" |
| A3.16 | |
| Project Phase CONFORMANCE SET | |
| <small>COPYRIGHT © 2015 BY LAVALLEE BRENSINGER PROFESSIONAL ASSOCIATION. ALL RIGHTS RESERVED. NO REPRODUCTION WITHOUT PERMISSION.</small> | |

T:\02\0716 2.00.01\64 PM C:\Projects\13-059-00_The Park Danforth_R15_10.08.2015_Scull\Immersed.dwg