




D1 AUDITORIUM PARAPET DETAIL
A3.17 3'-1-0"

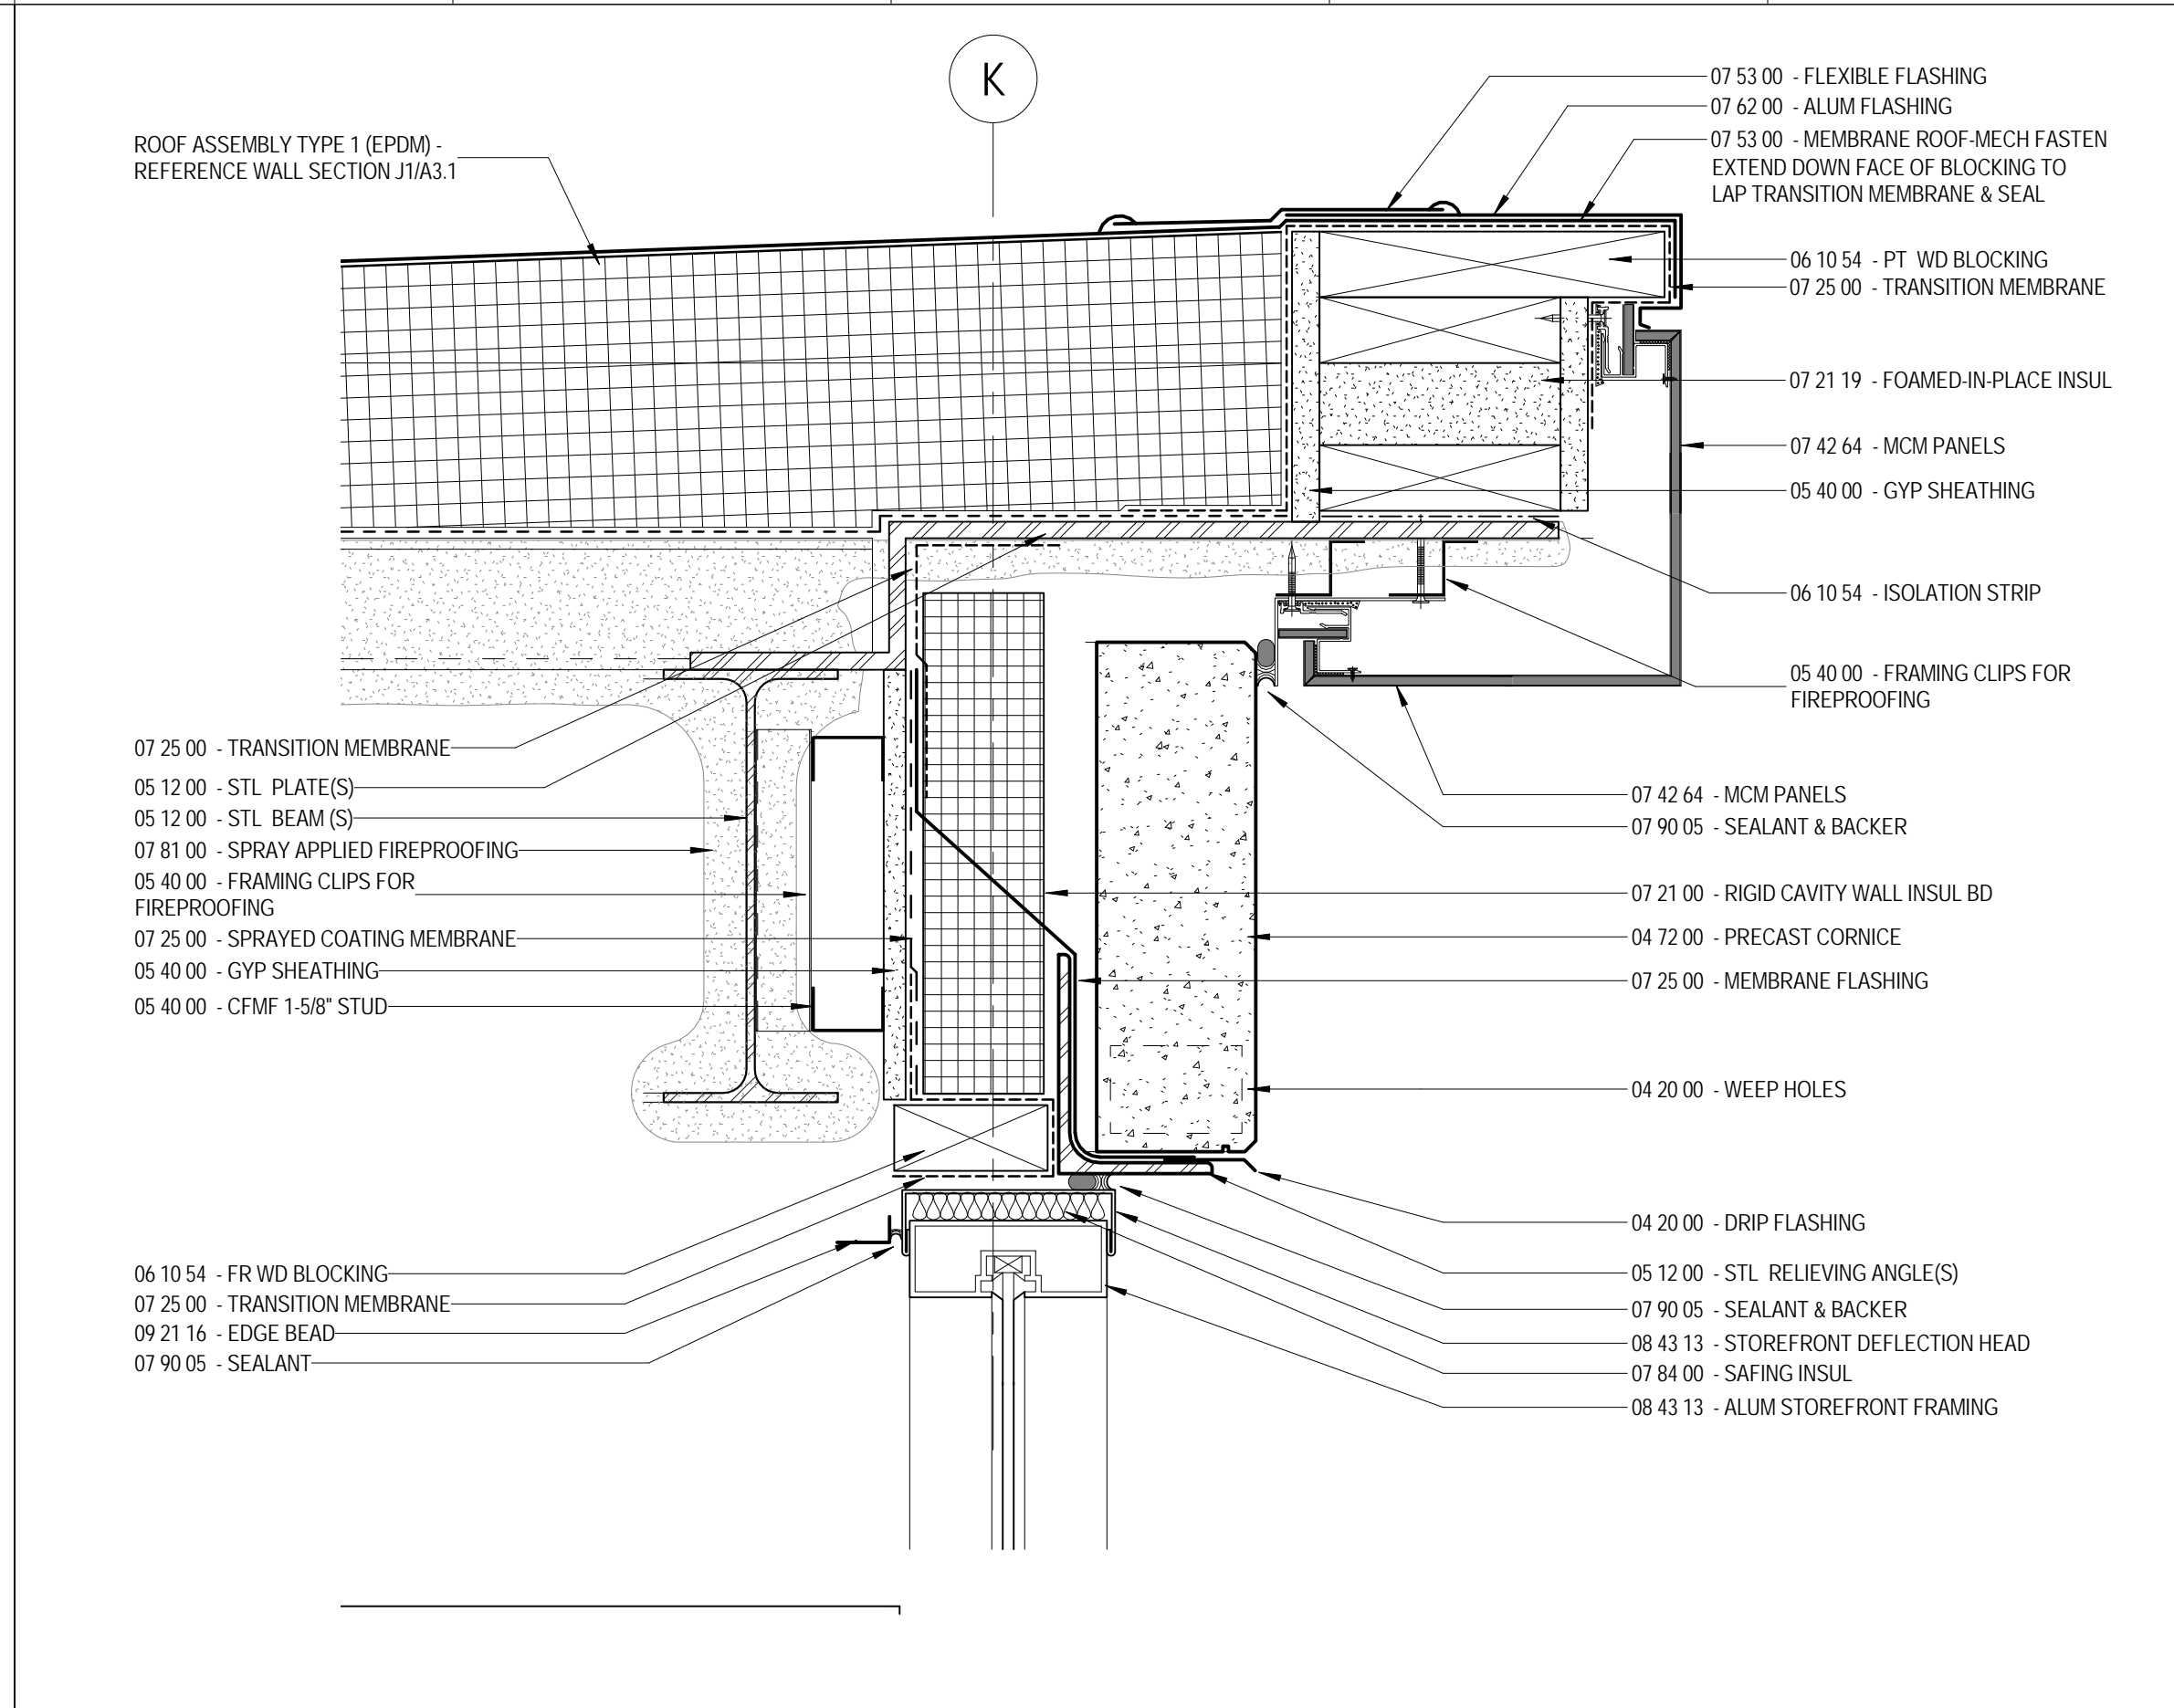


D5 CURTAIN WALL FRAME W/ PRECAST AT ROOF OVERHANG
A3.17 3'-1-0"

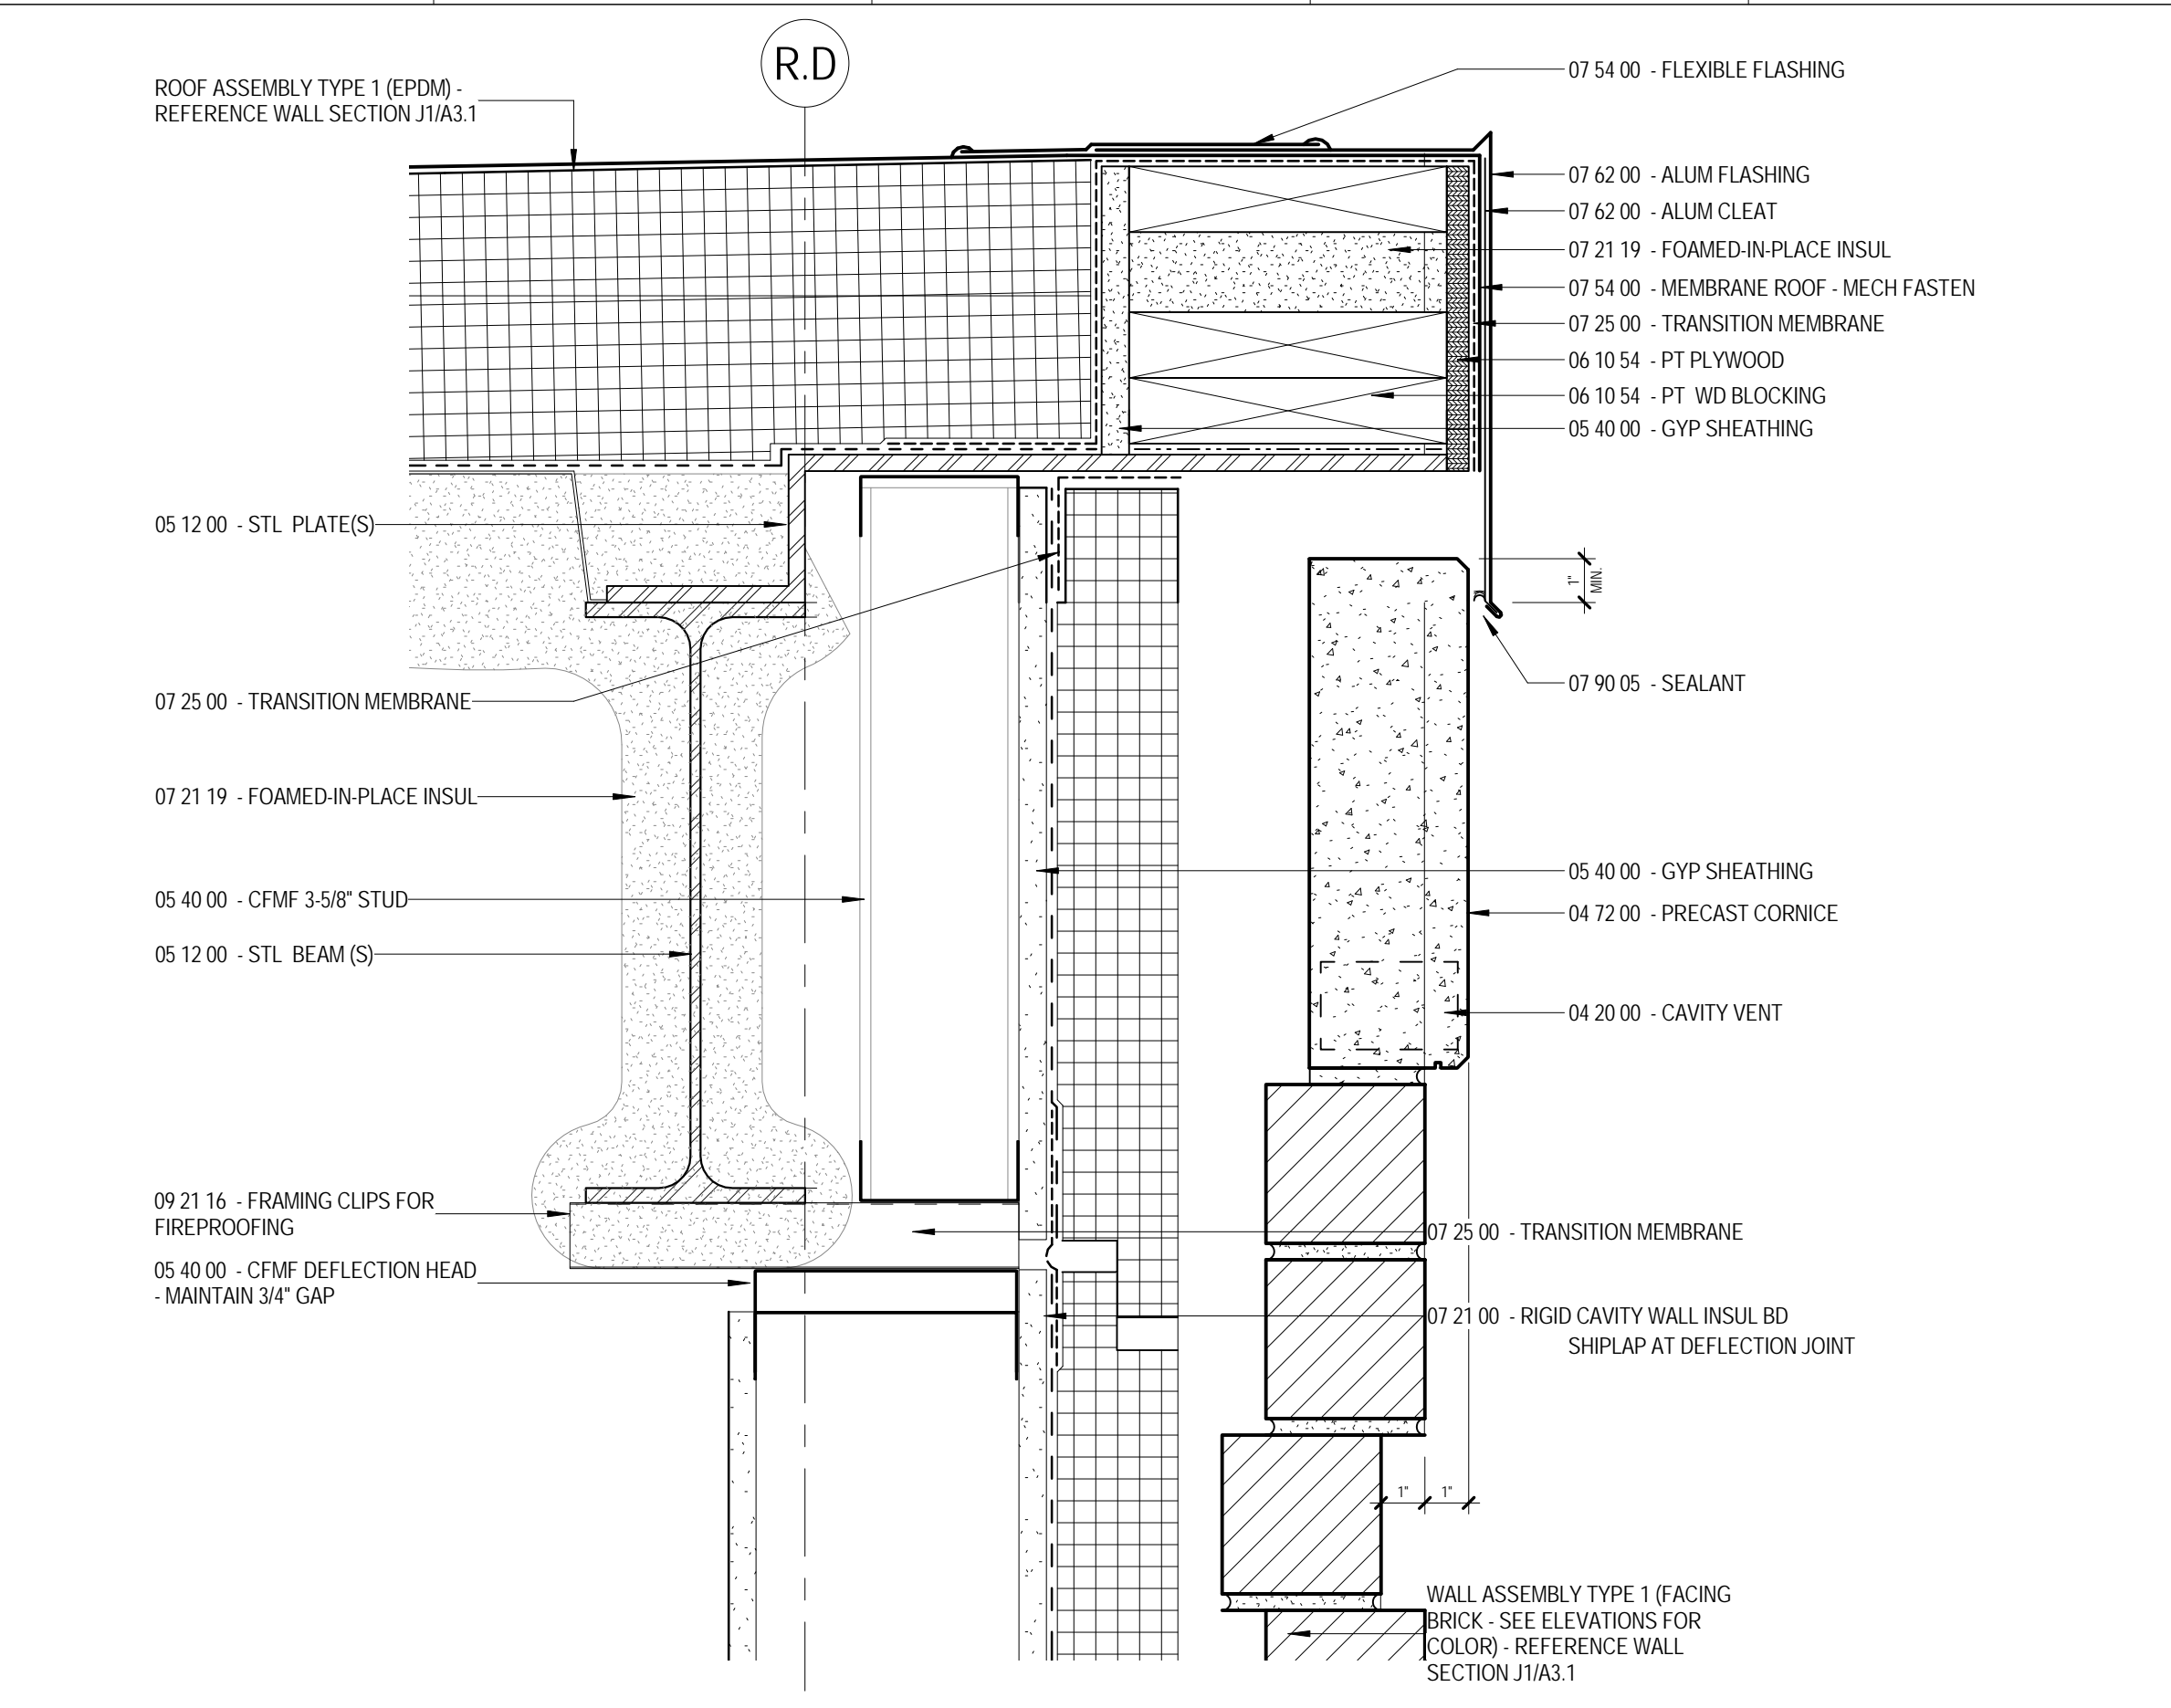

D10 CONNECTOR ROOF EDGE DETAIL
A3.17 3'-1-0"

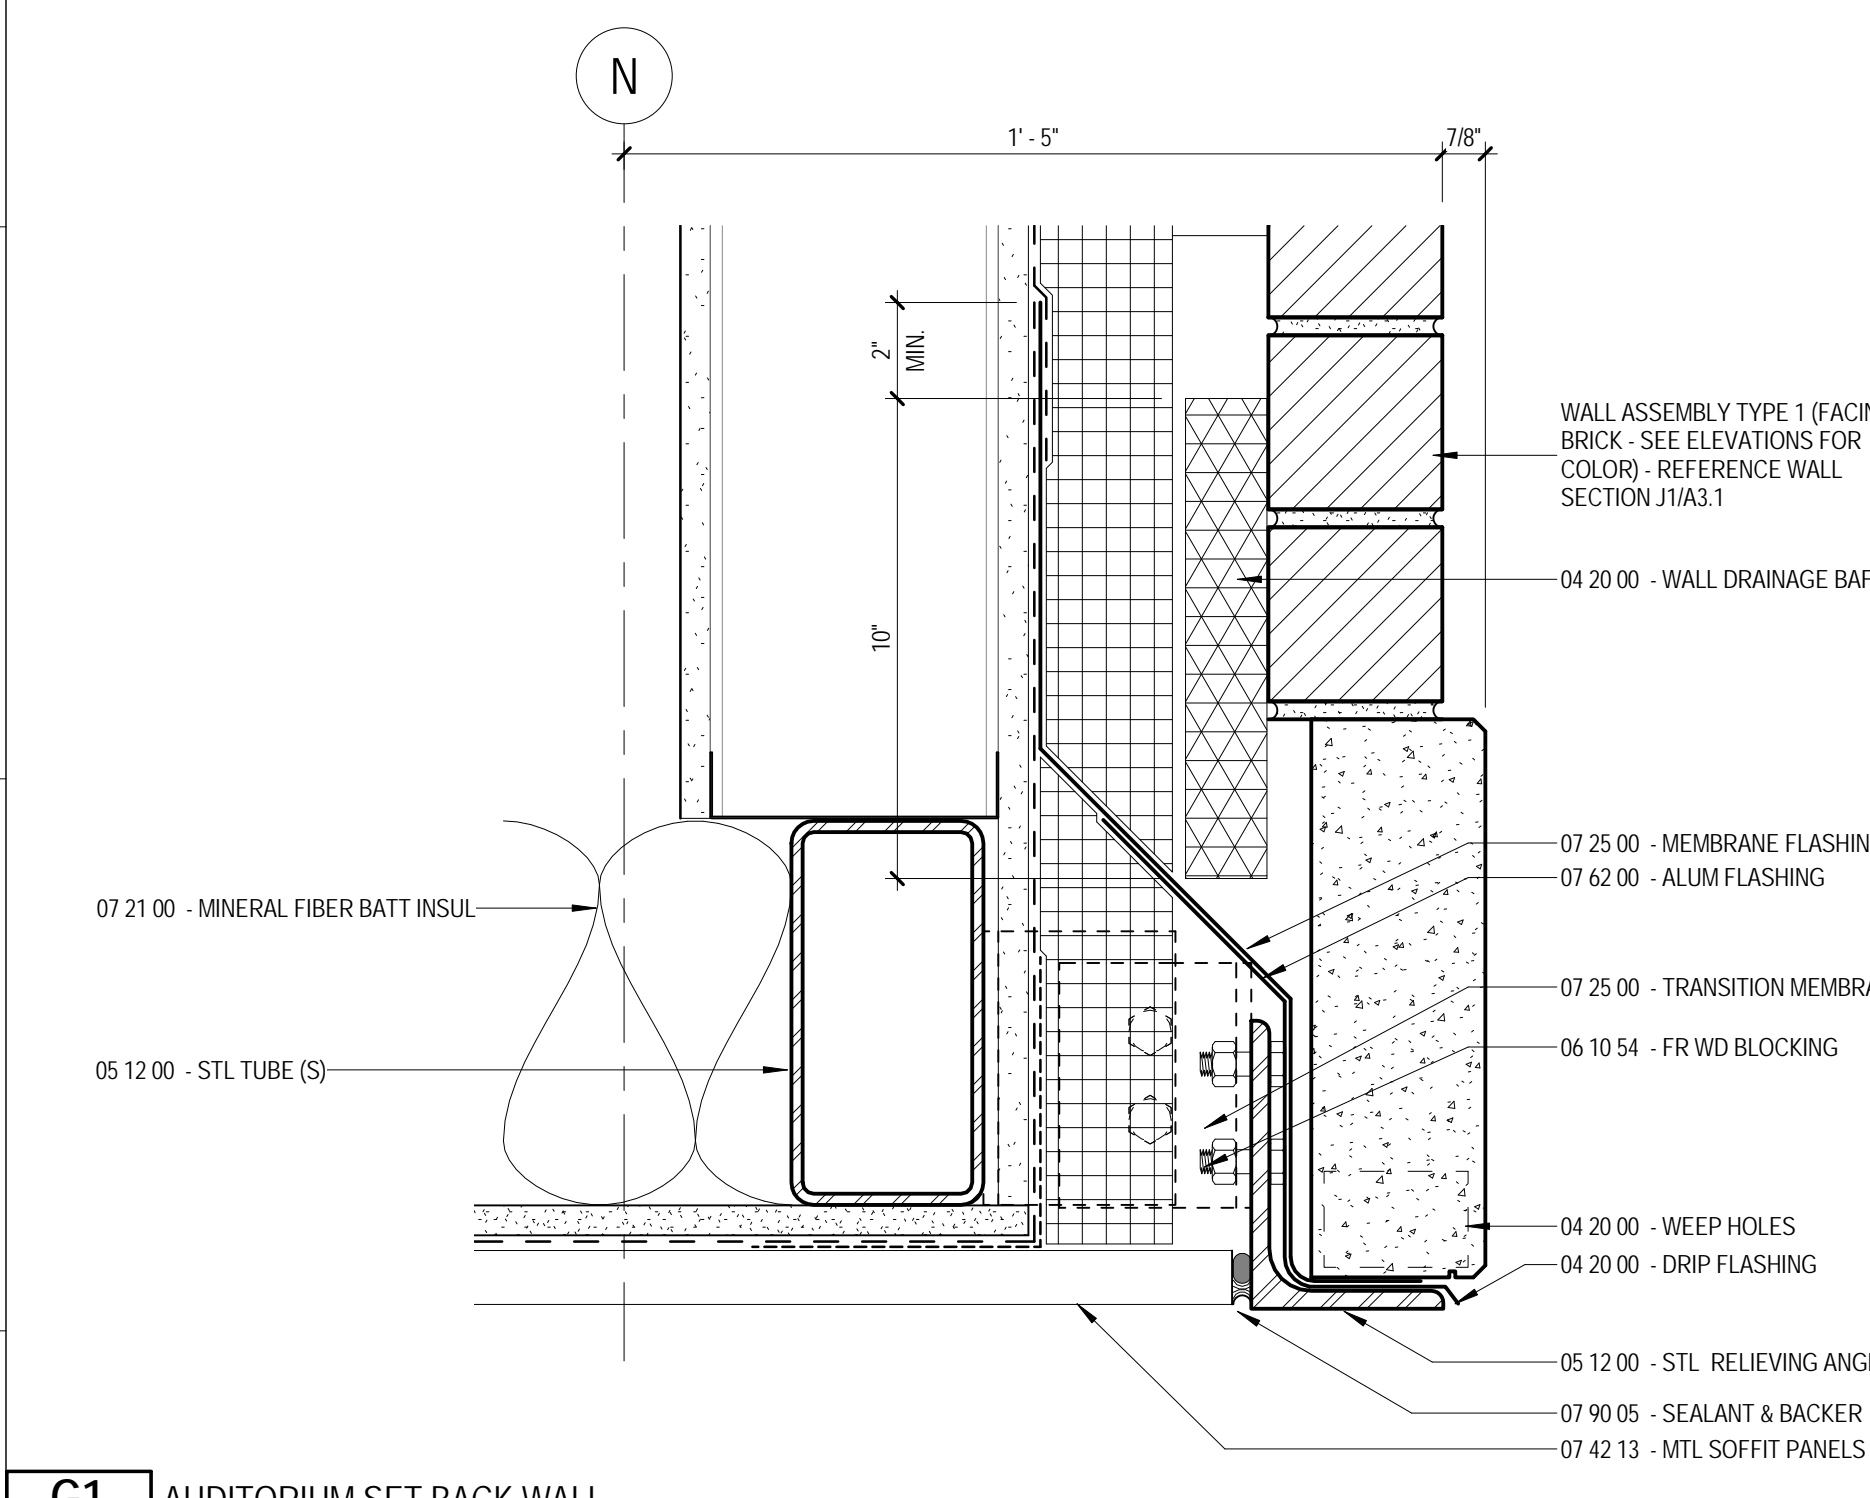


G1 AUDITORIUM SET BACK WALL
A3.17 3'-1-0"

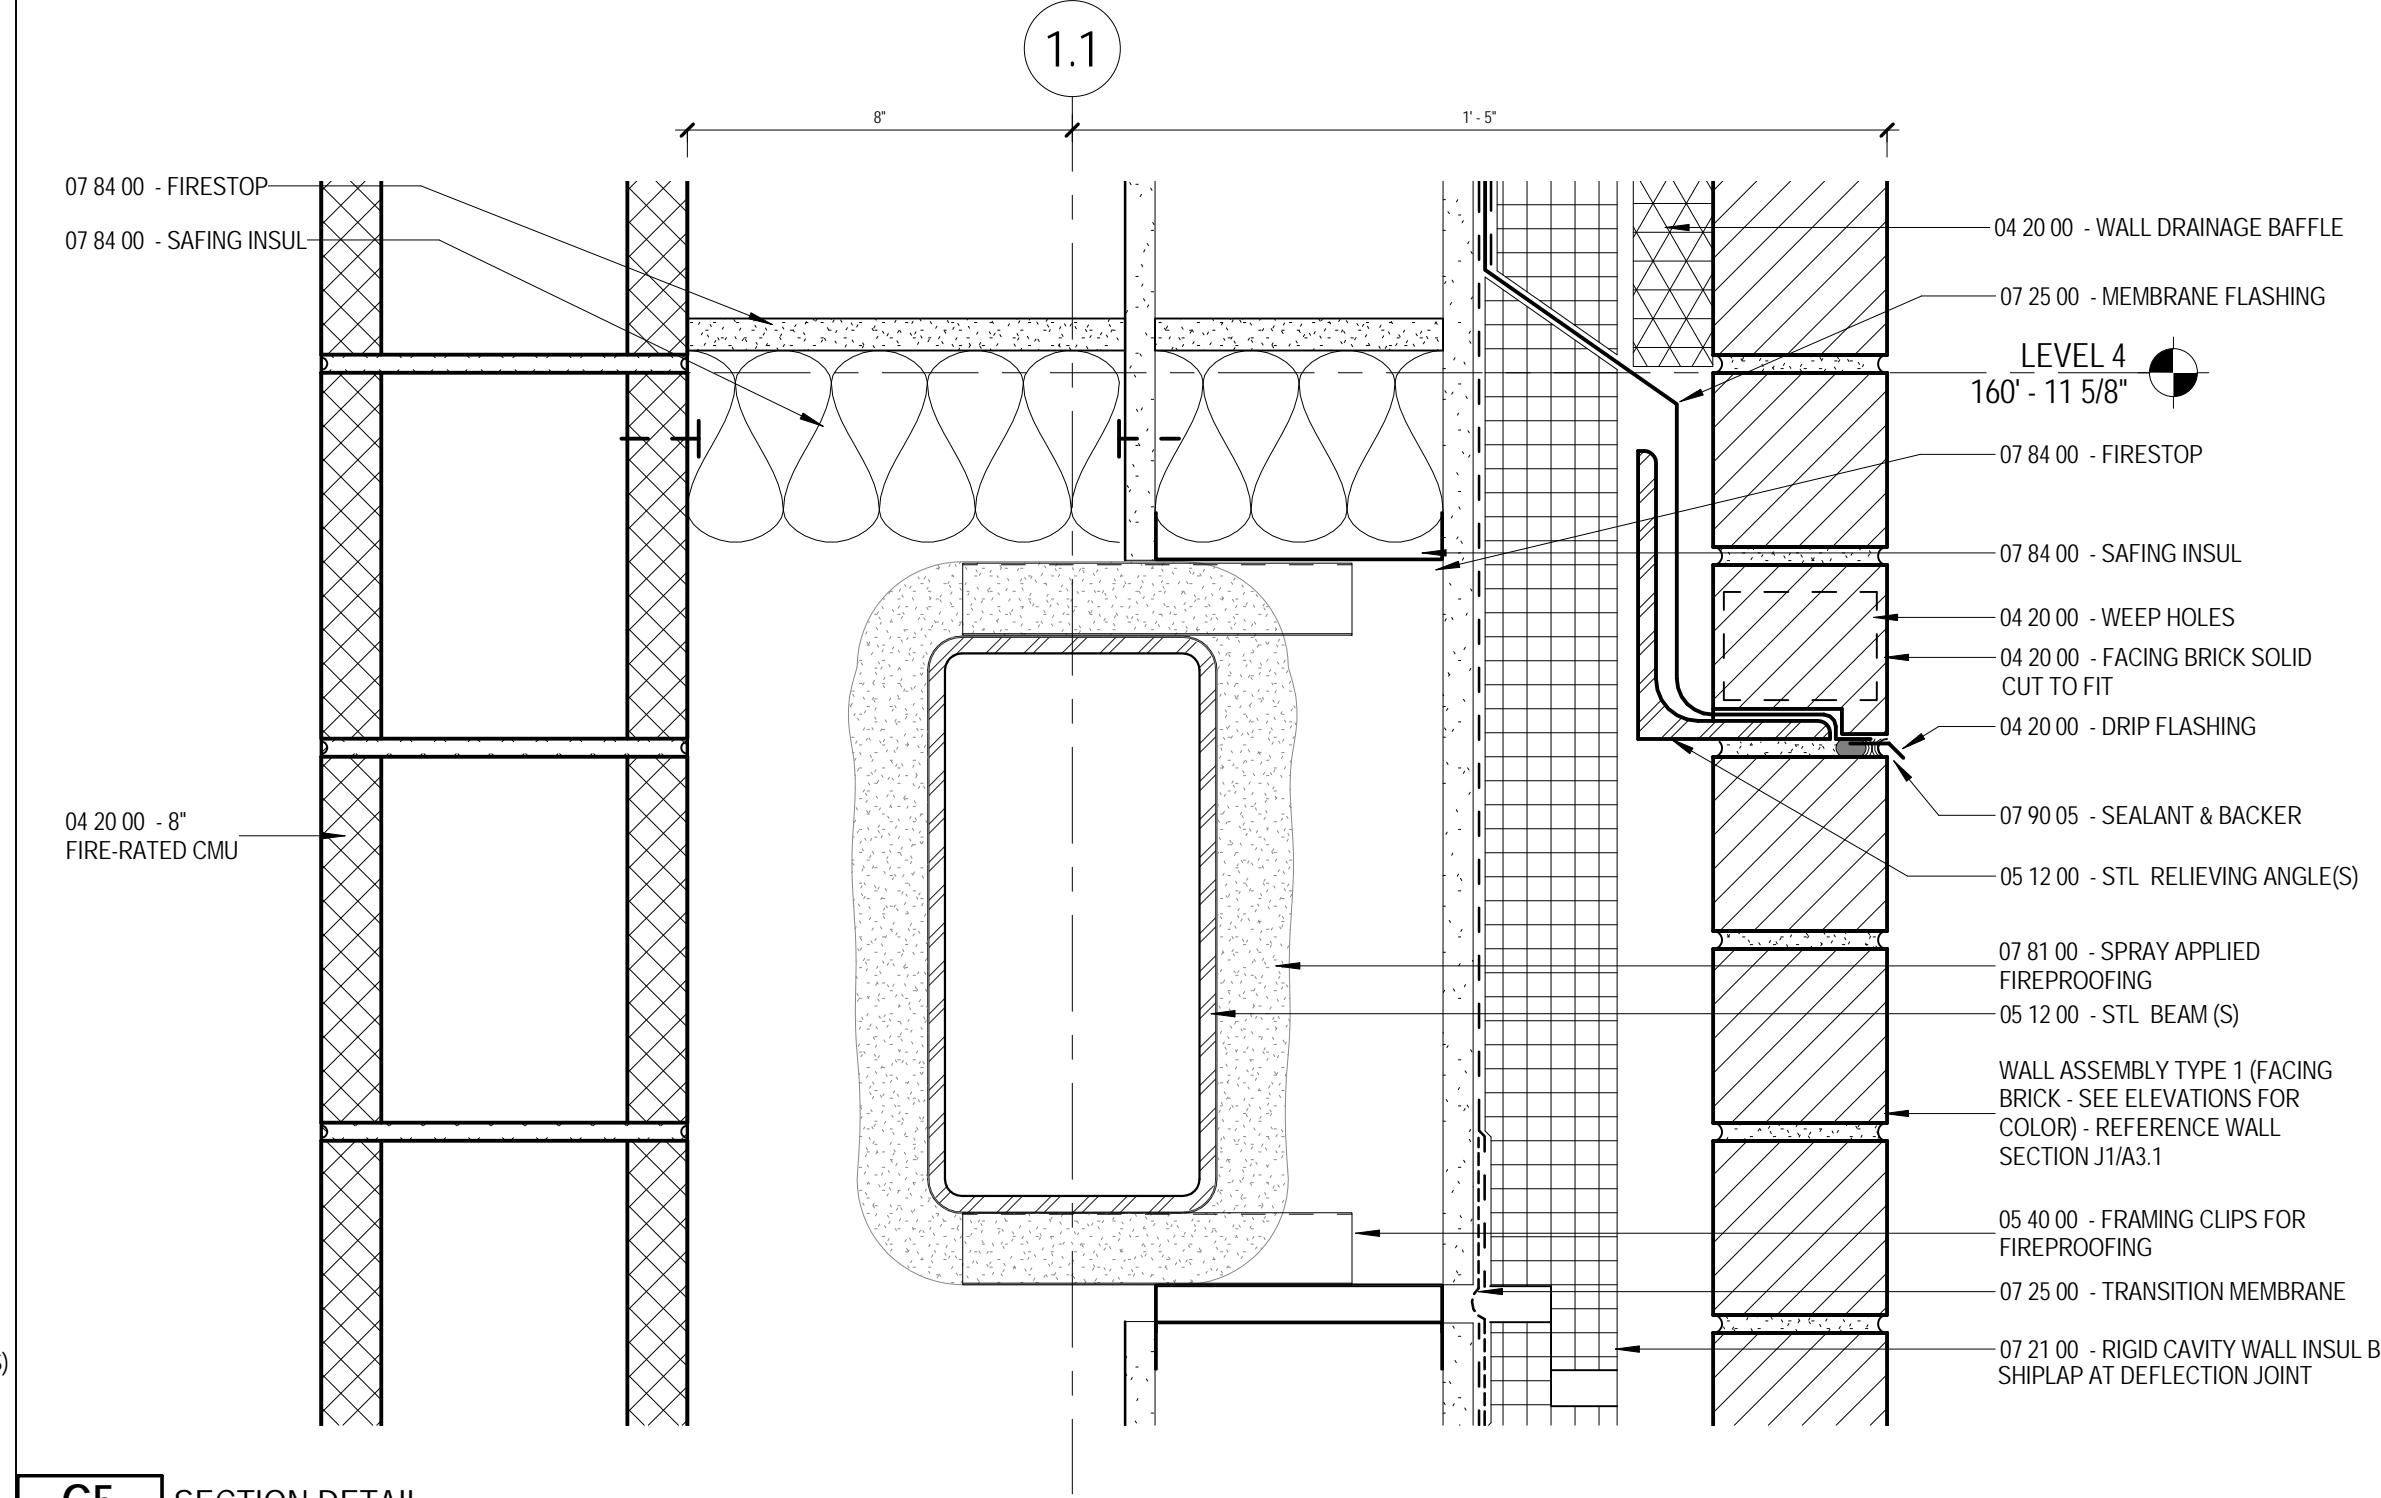


G5 SECTION DETAIL
A3.17 3'-1-0"




J10 STOREFRONT STILL AT PAVER TERRACE
A3.17 3'-1-0"

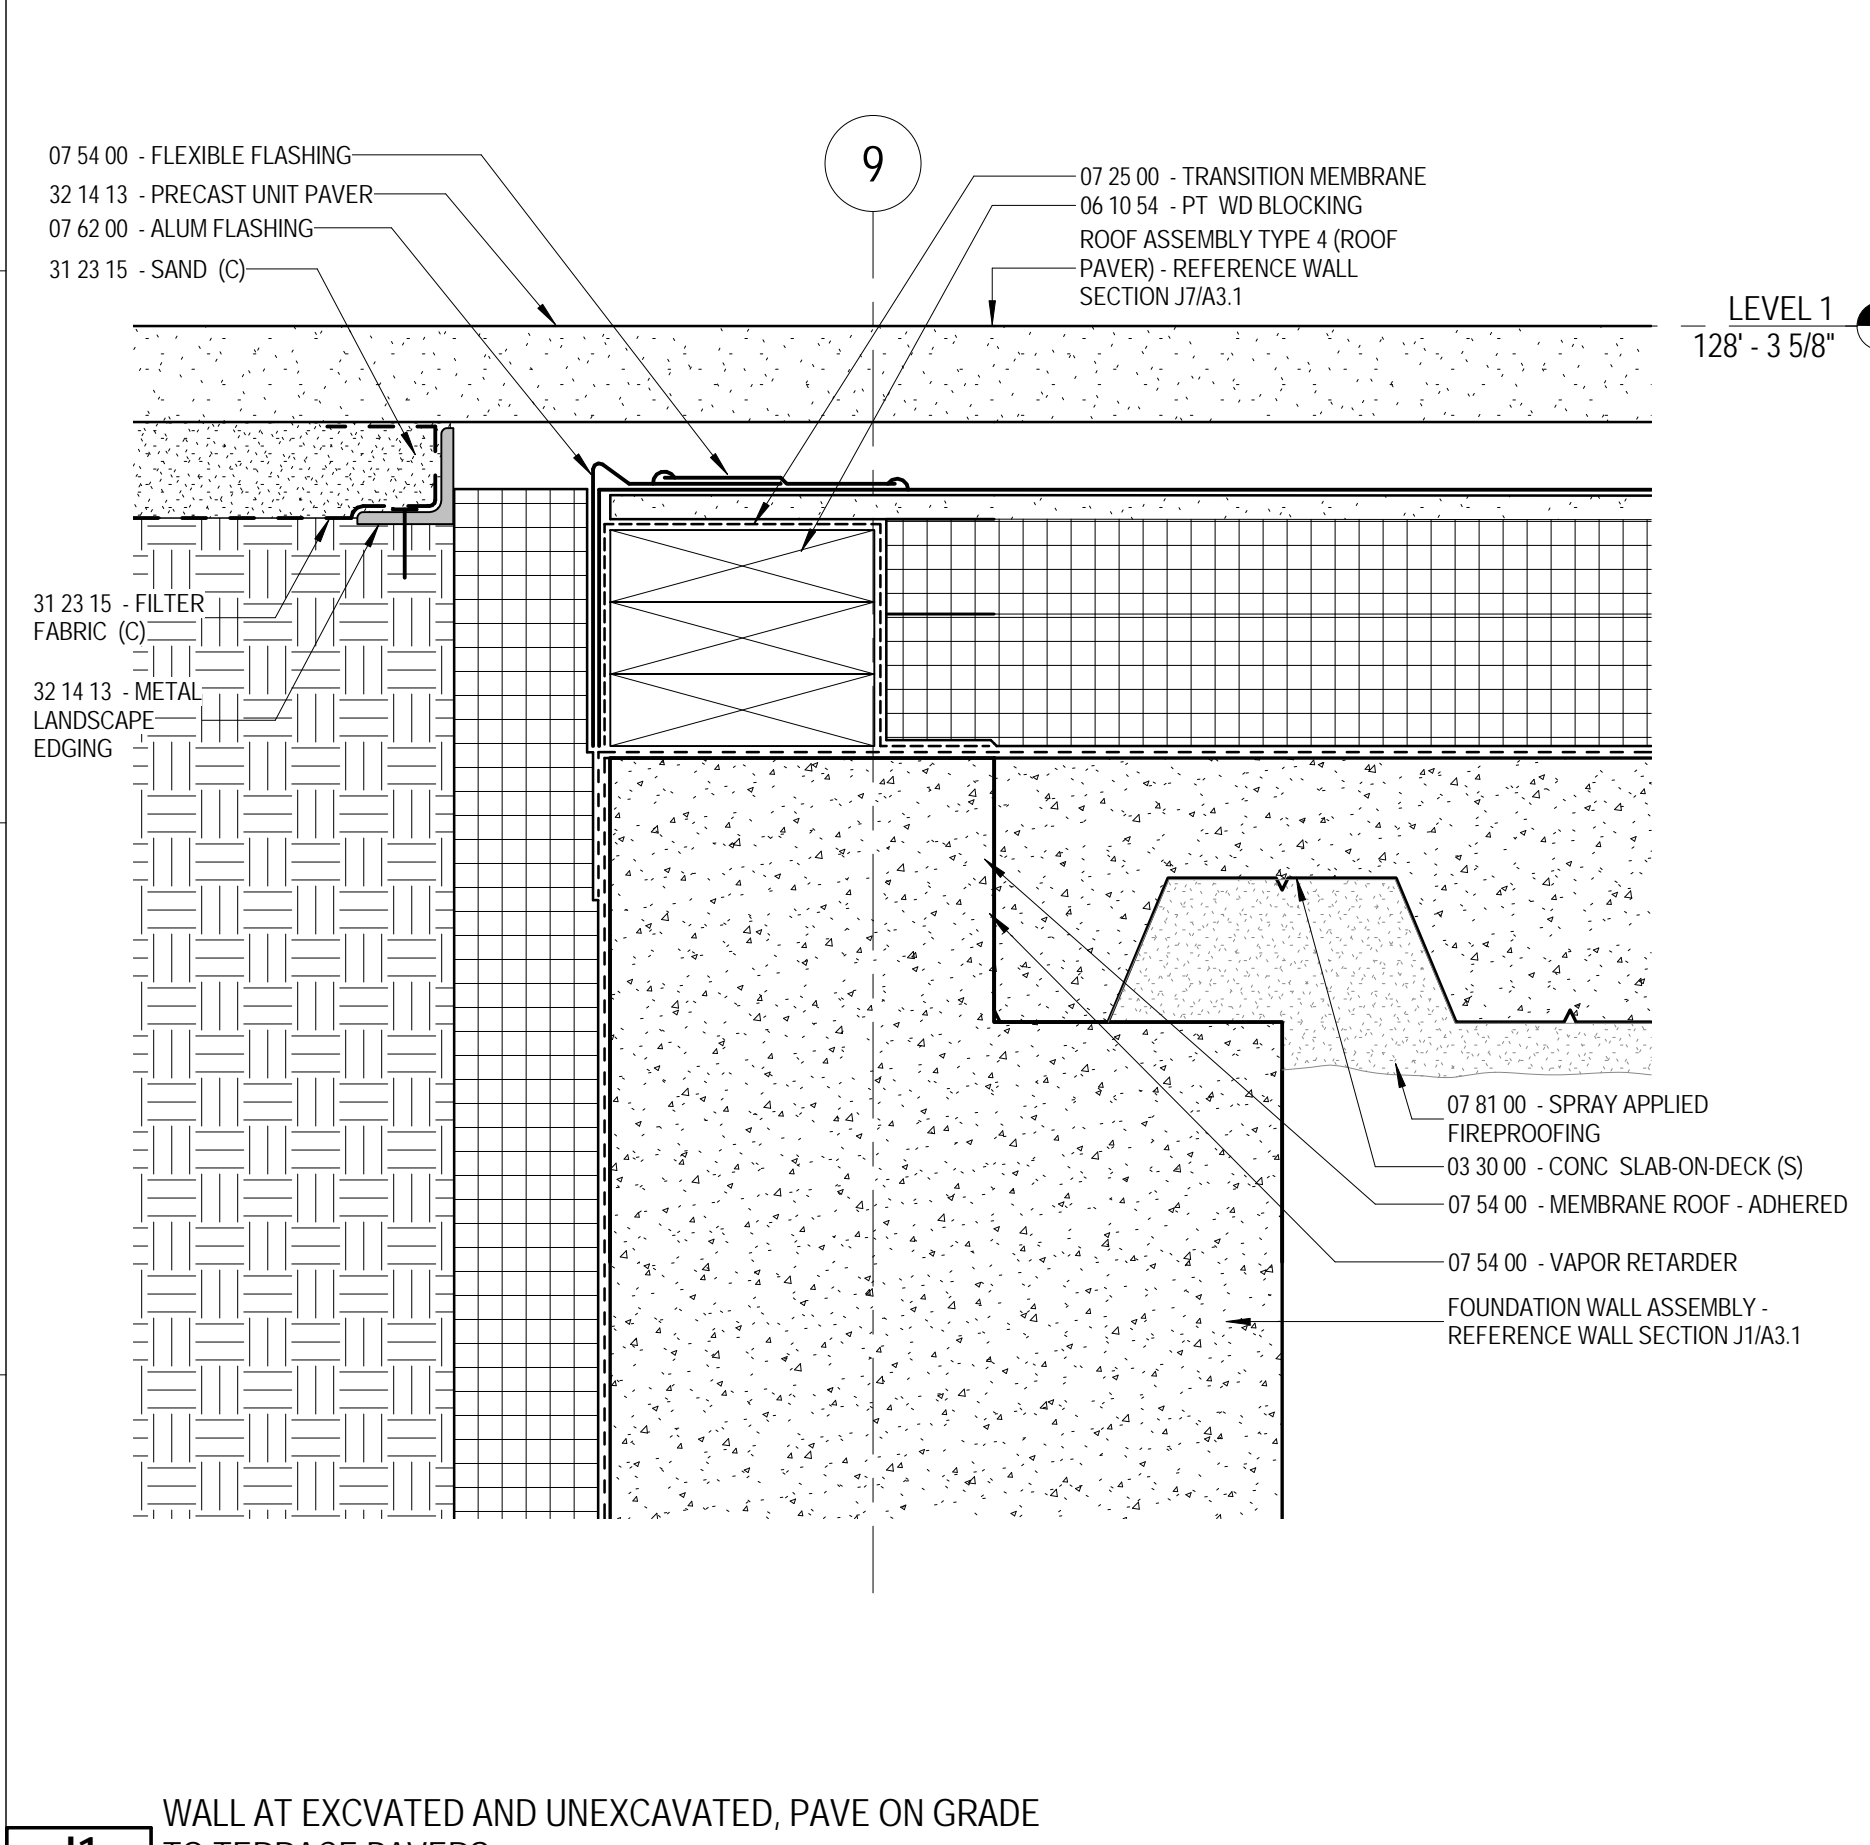

J1 WALL AT EXCAVATED AND UNEXCAVATED, PAVE ON GRADE TO TERRACE
A3.17 3'-1-0"

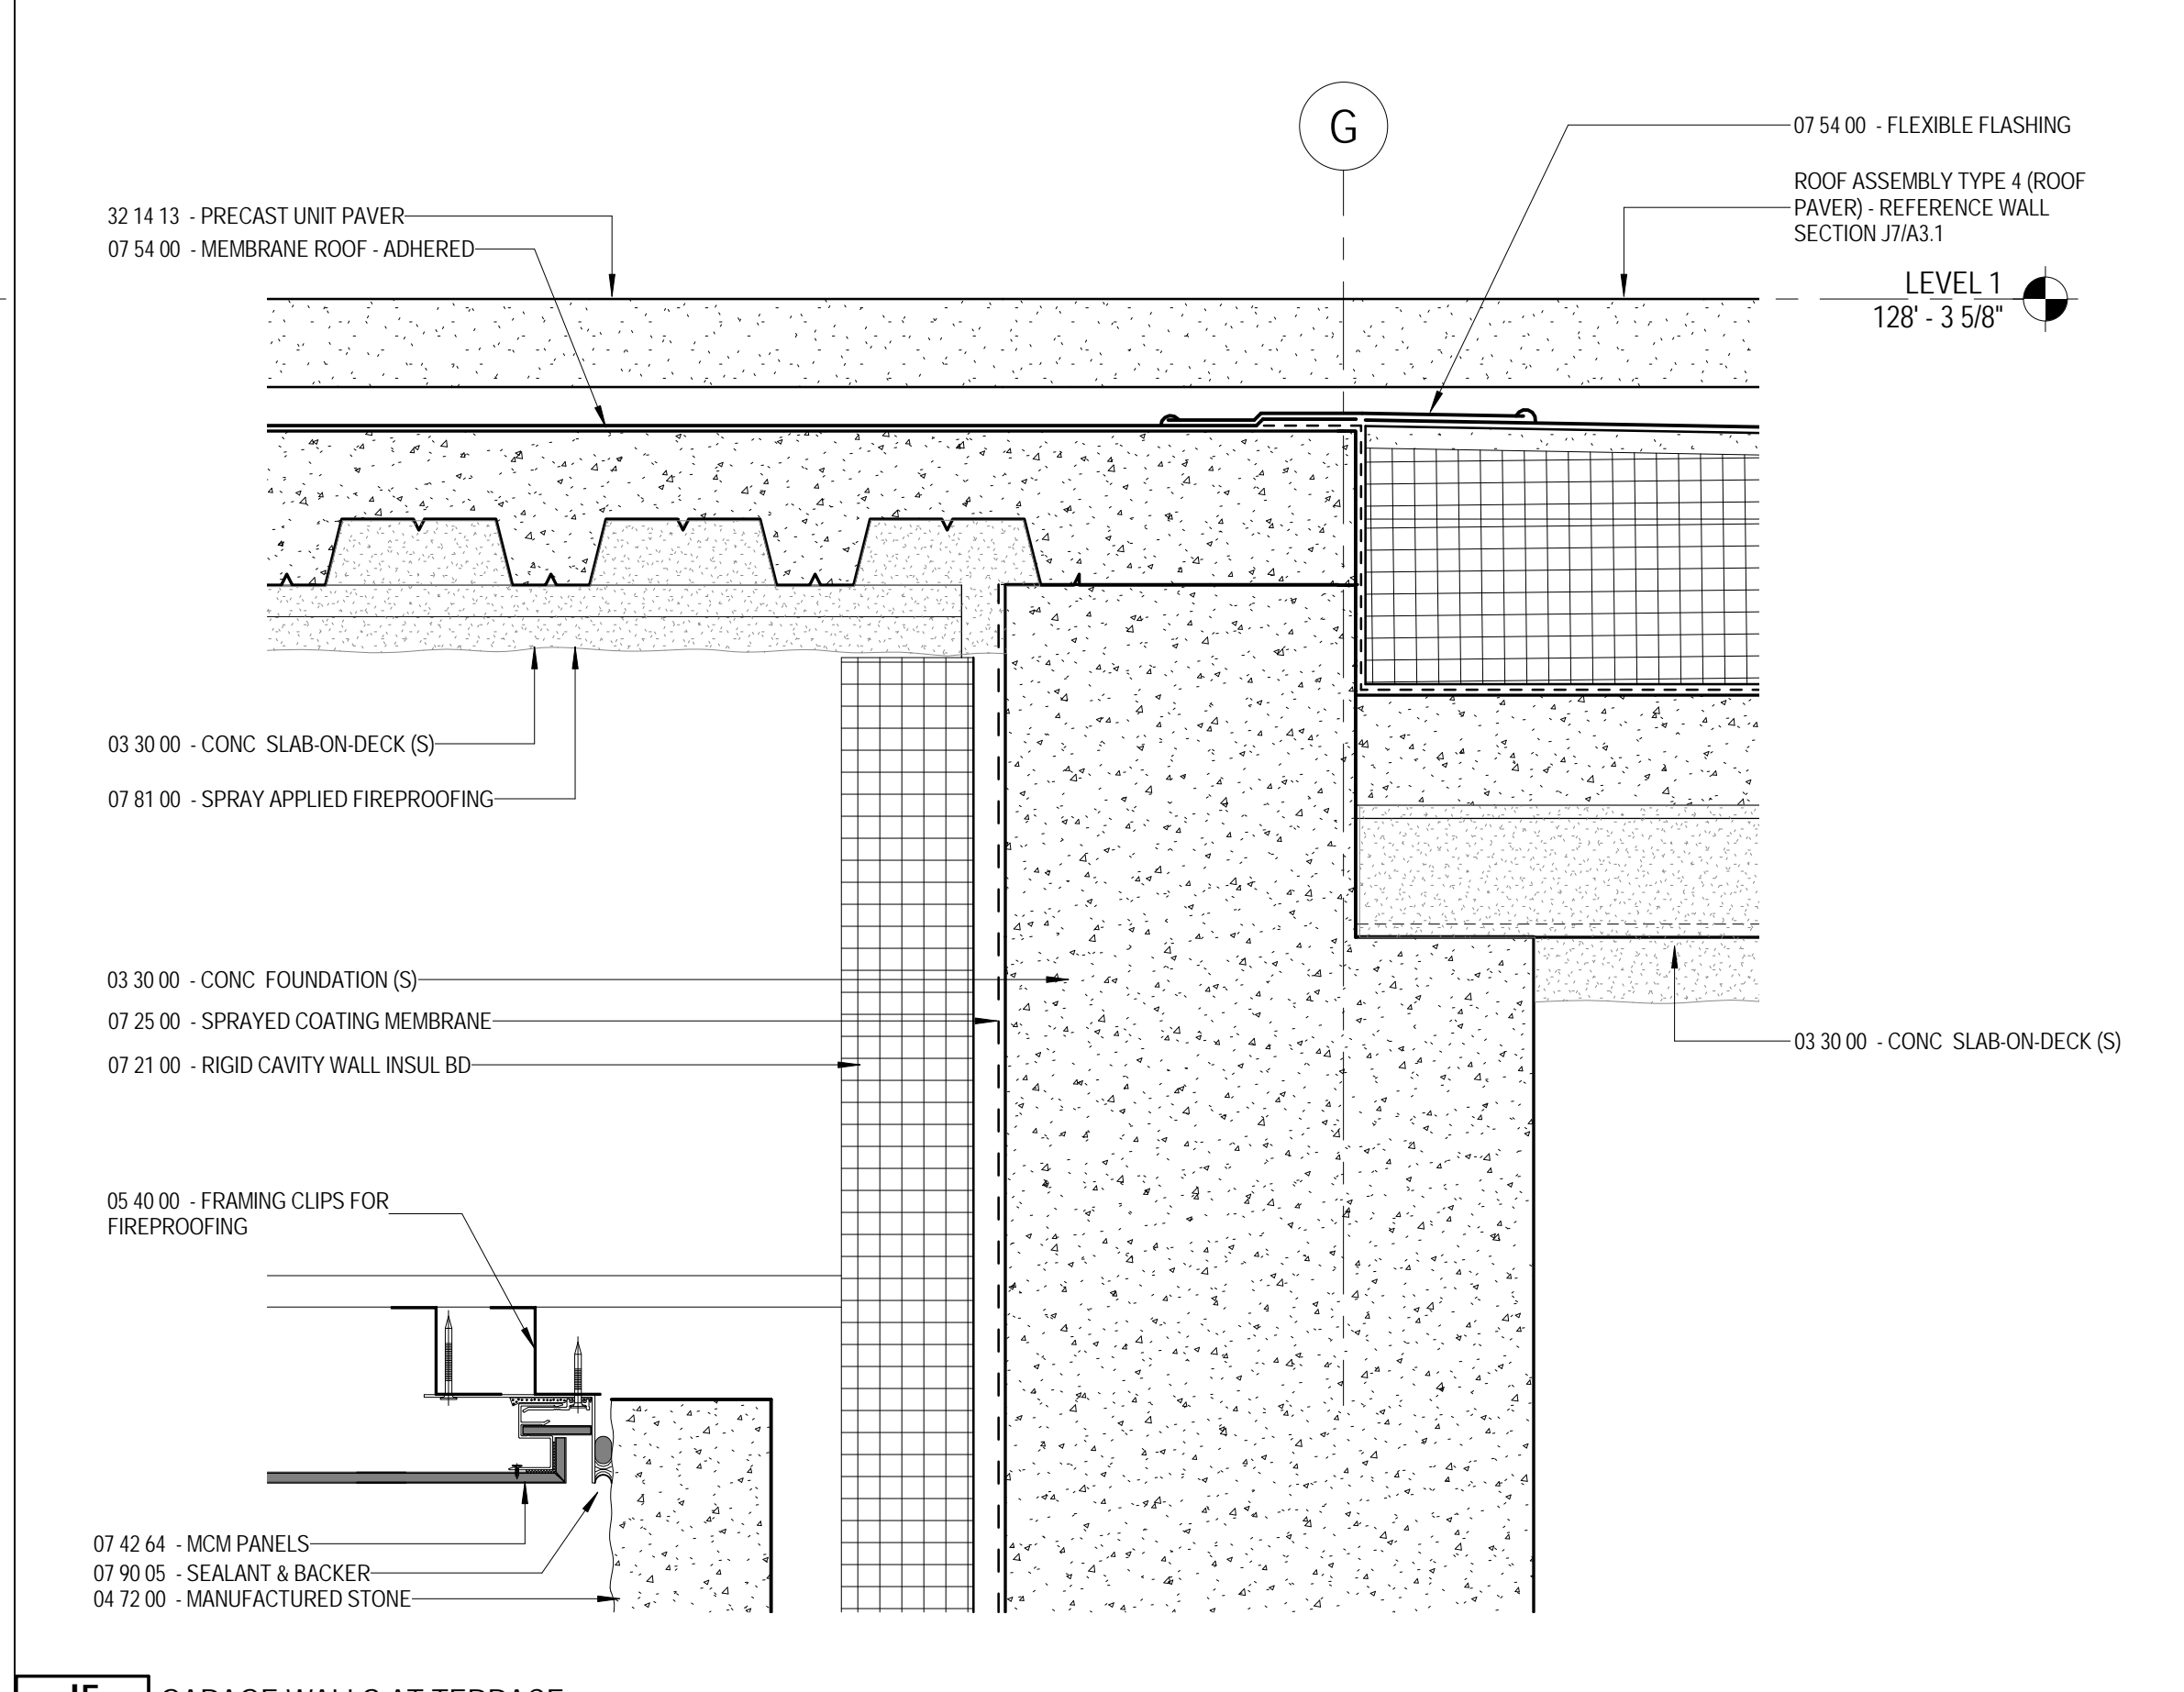

J5 GARAGE WALLS AT TERRACE
A3.17 3'-1-0"

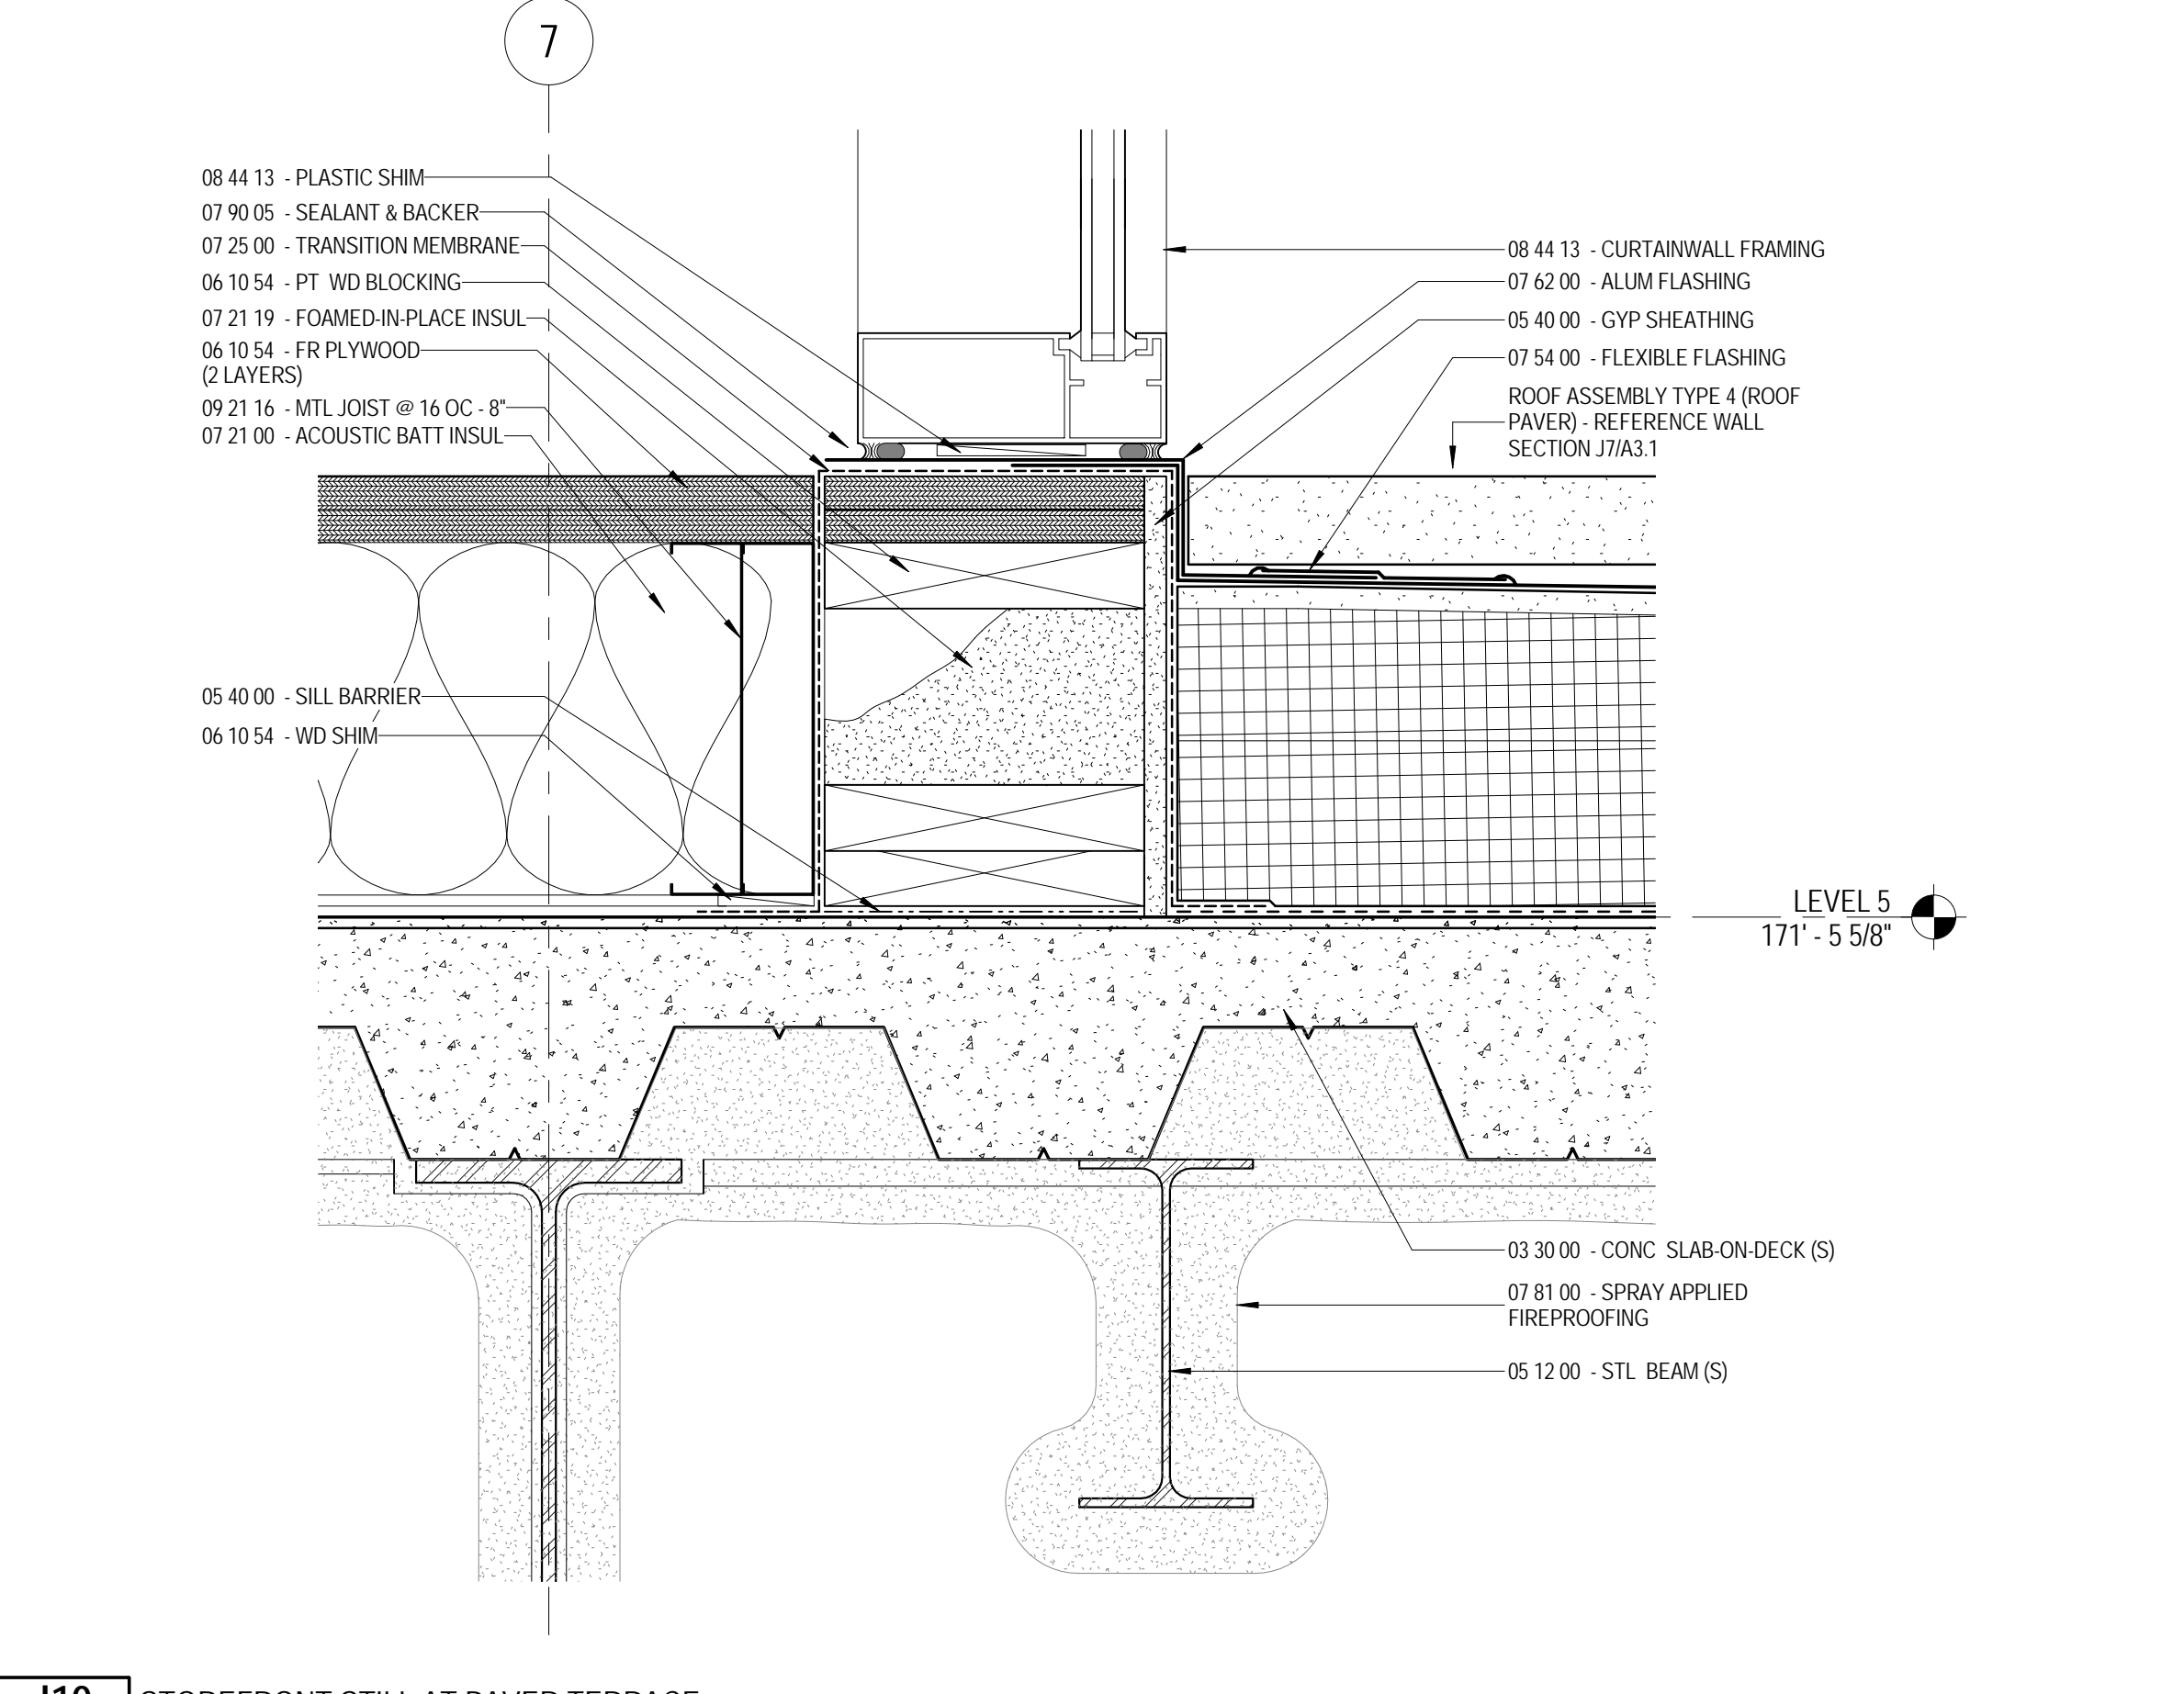

J11 WALL SECTION DETAILS
A3.17 3'-1-0"

The Park Danforth

RENOVATIONS AND ADDITIONS

777 Stevens Ave
Portland, ME 04103

NO.	DESCRIPTION	DATE
2	Addendum #2	06/25/15

CONTENT:
WALL SECTION DETAILS

DRAWN BY: RH
PROJECT NO: 13-059-00
DATE: 06/05/2015
REVISED: 10/16/2015
SCALE: 3'-1-0"

A3.17

Project Phase
CONFIRMANCE SET

COPYRIGHT © 2015 BY LAVALLEE|BRENSINGER PROFESSIONAL ASSOCIATION. ALL RIGHTS RESERVED. NO REPRODUCTION WITHOUT PERMISSION.

10/10/2015 2:50:23 PM C:\Projects\13-059-00_The Park Danforth_R15_10-08-2015_Scullimorris.rvt