



J1 EXTERIOR WALL SECTION 13
 A3.4 38" - 1'-0"

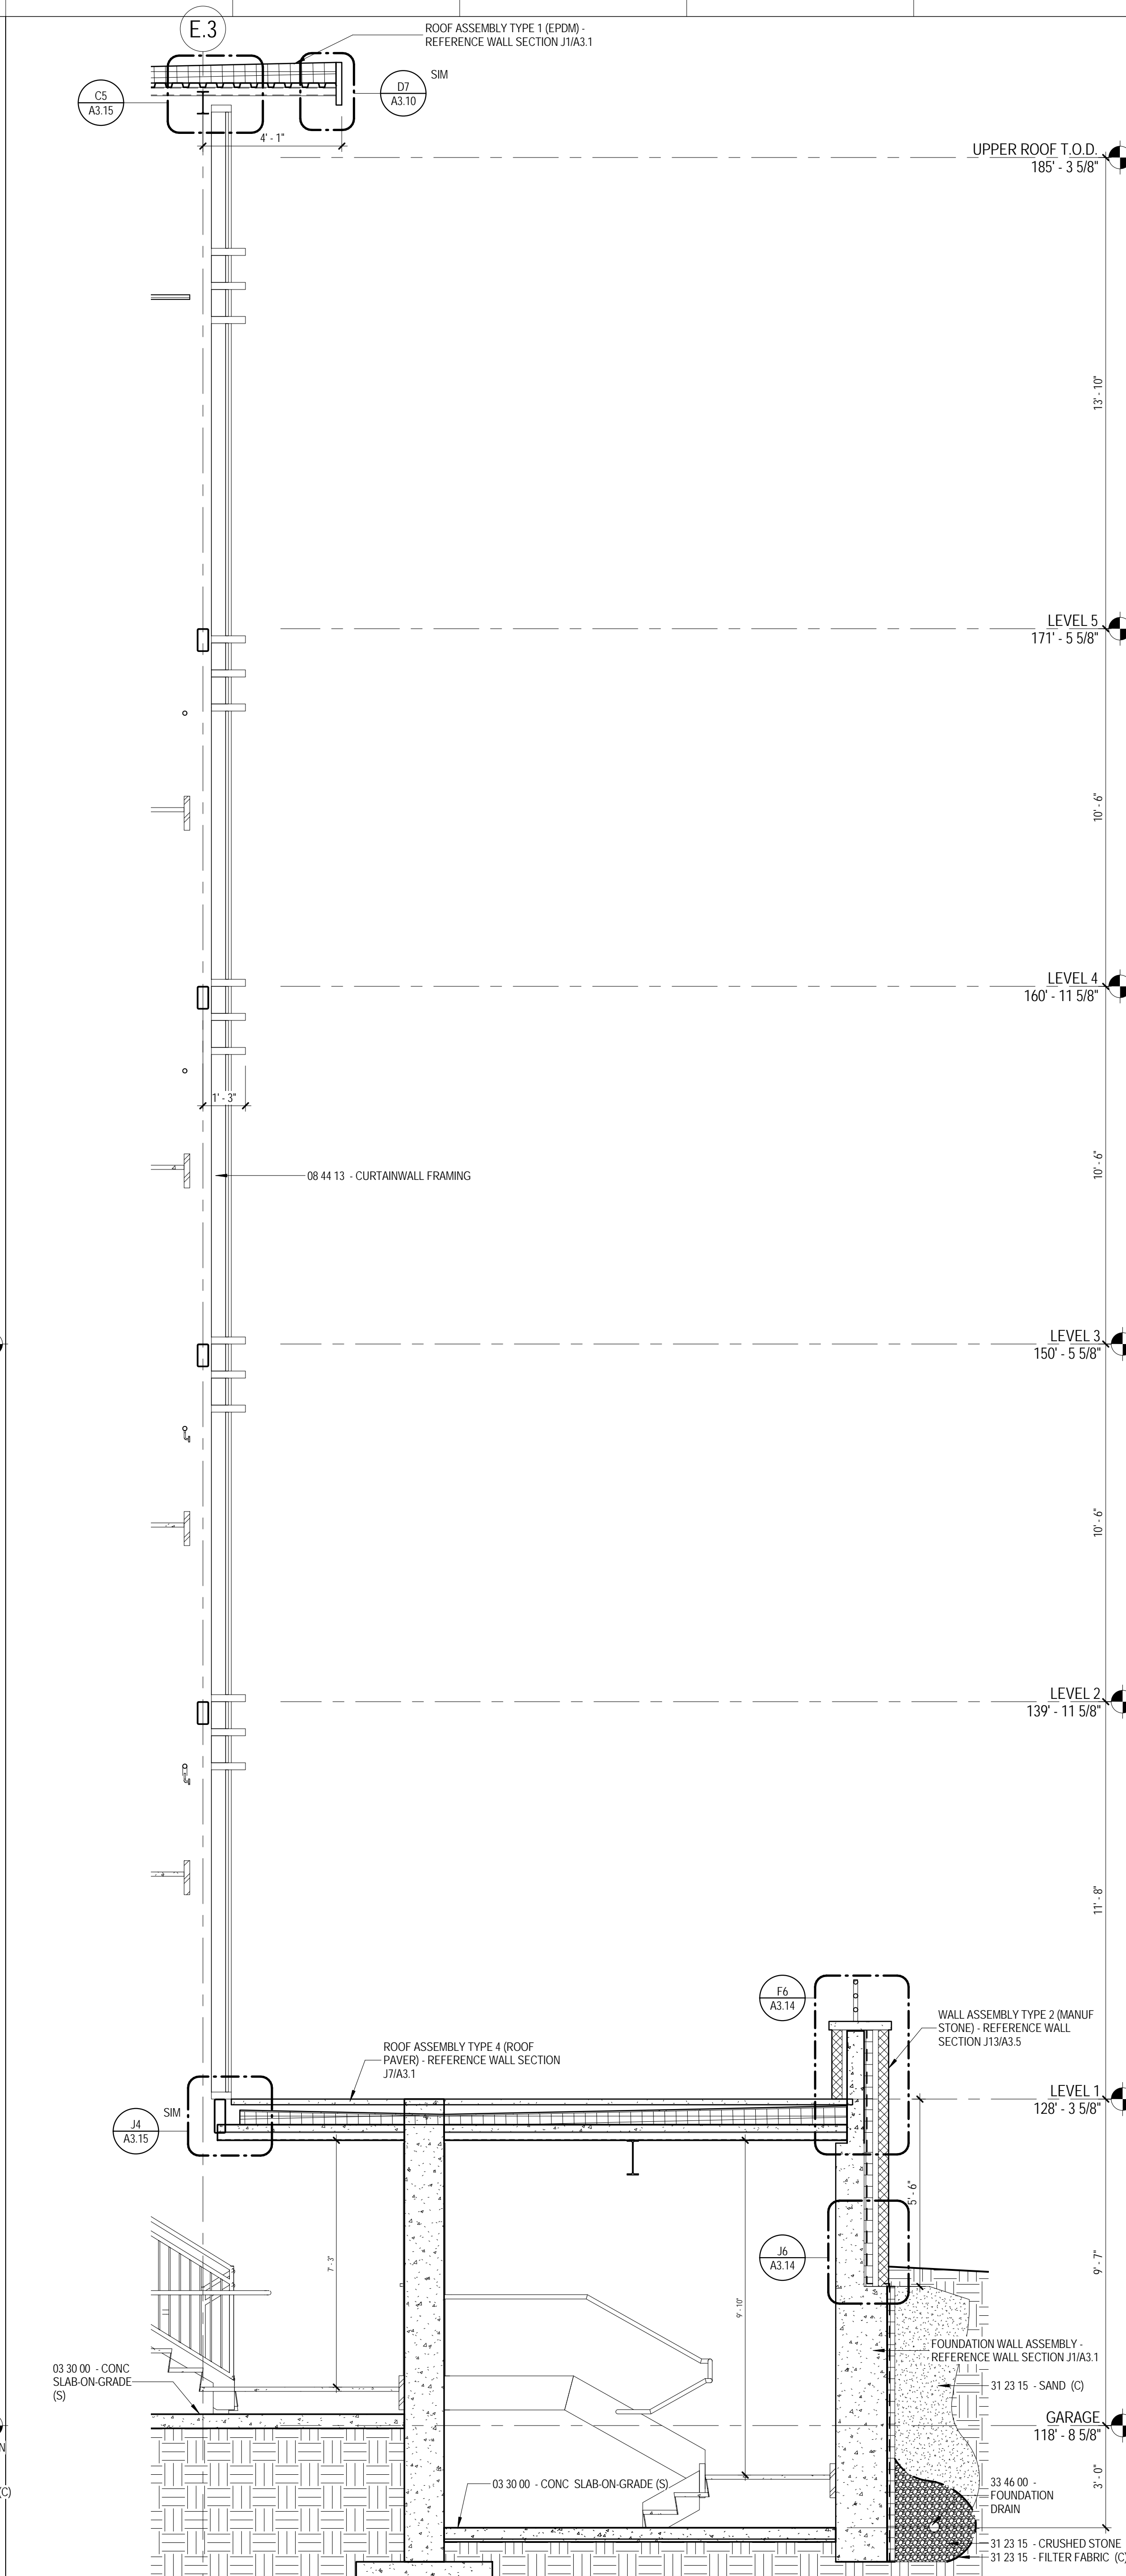

J6 EXTERIOR WALL SECTION 14
 A3.4 38" - 1'-0"

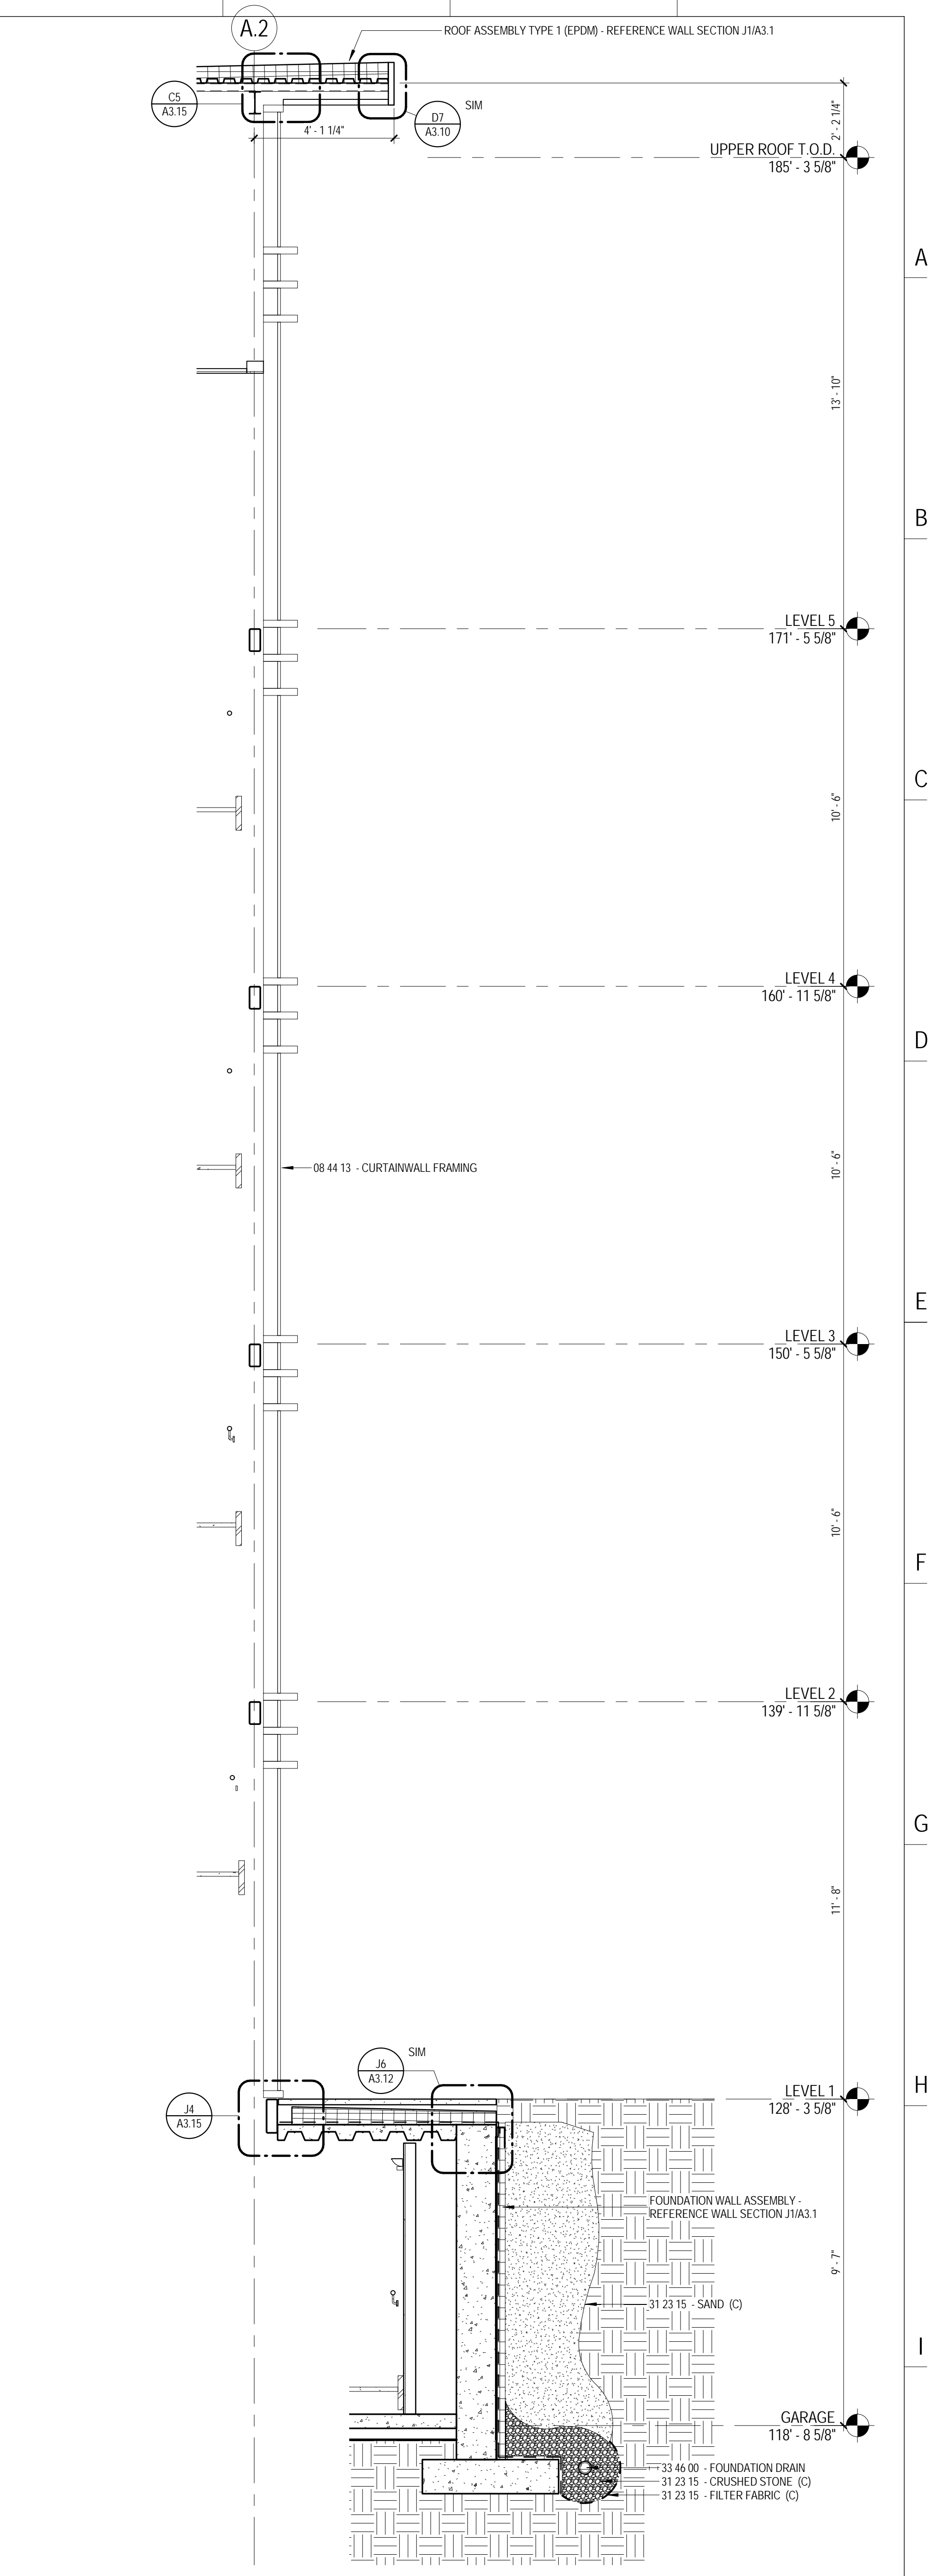

J11 EXTERIOR WALL SECTION 15
 A3.4 38" - 1'-0"

A
B
C
D
E
F
G
H
I
J

The Park Danforth

RENOVATIONS AND ADDITIONS

777 Stevens Ave
 Portland, ME 04103

NO.	DESCRIPTION	DATE

CONTENT: WALL SECTIONS	
DRAWN BY:	KM
PROJECT NO.:	13-059-00
DATE:	06/05/2015
REVISED:	10/16/2015
SCALE:	3/8" = 1'-0"
A3.4	
Project Phase CONFORMANCE SET	
COPYRIGHT © 2015 BY LAVALLEE BRENSINGER PROFESSIONAL ASSOCIATION. ALL RIGHTS RESERVED. NO REPRODUCTION WITHOUT PERMISSION.	

10/16/2015 2:46:19 PM C:\Projects\13-059-00_The Park Danforth_R15_10-08-2015_Scullin.mxd