

The Park Danforth

**RENOVATIONS AND ADDITIONS**

777 Stevens Ave  
 Portland, ME 04103

NO.	DESCRIPTION	DATE






CONTENT:  
 WALL SECTIONS

DRAWN BY:	KM
PROJECT NO:	13-059-00
DATE:	06/02/2015
REVISED:	10/16/2015
SCALE:	3/8" = 1'-0"

**A3.5**

Project Phase  
**CONFIRMANCE SET**

COPYRIGHT © 2015 BY LAVALLEE|BRENSINGER PROFESSIONAL ASSOCIATION. ALL RIGHTS RESERVED. NO REPRODUCTION WITHOUT PERMISSION.

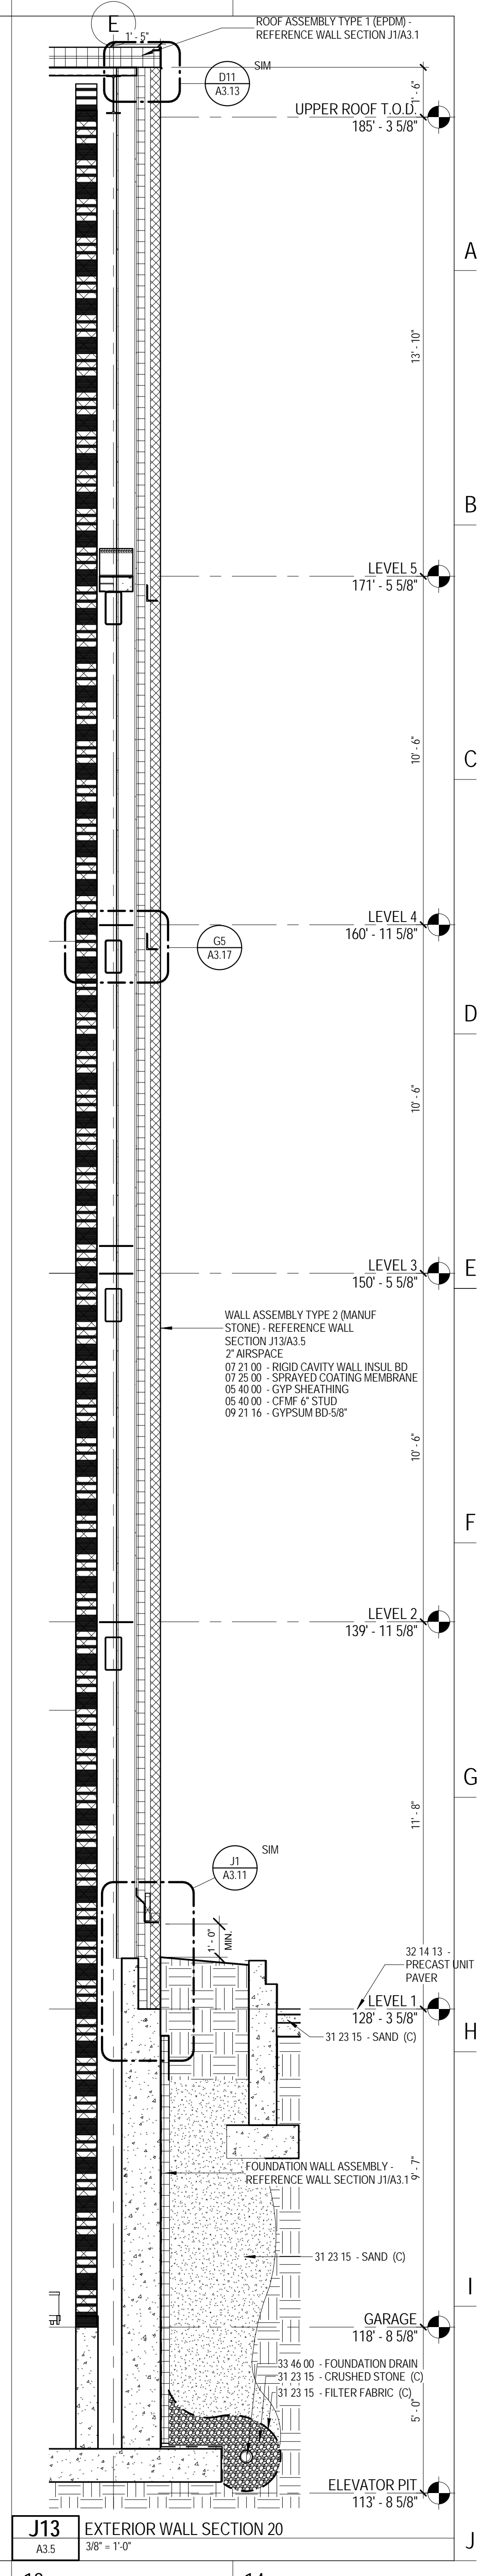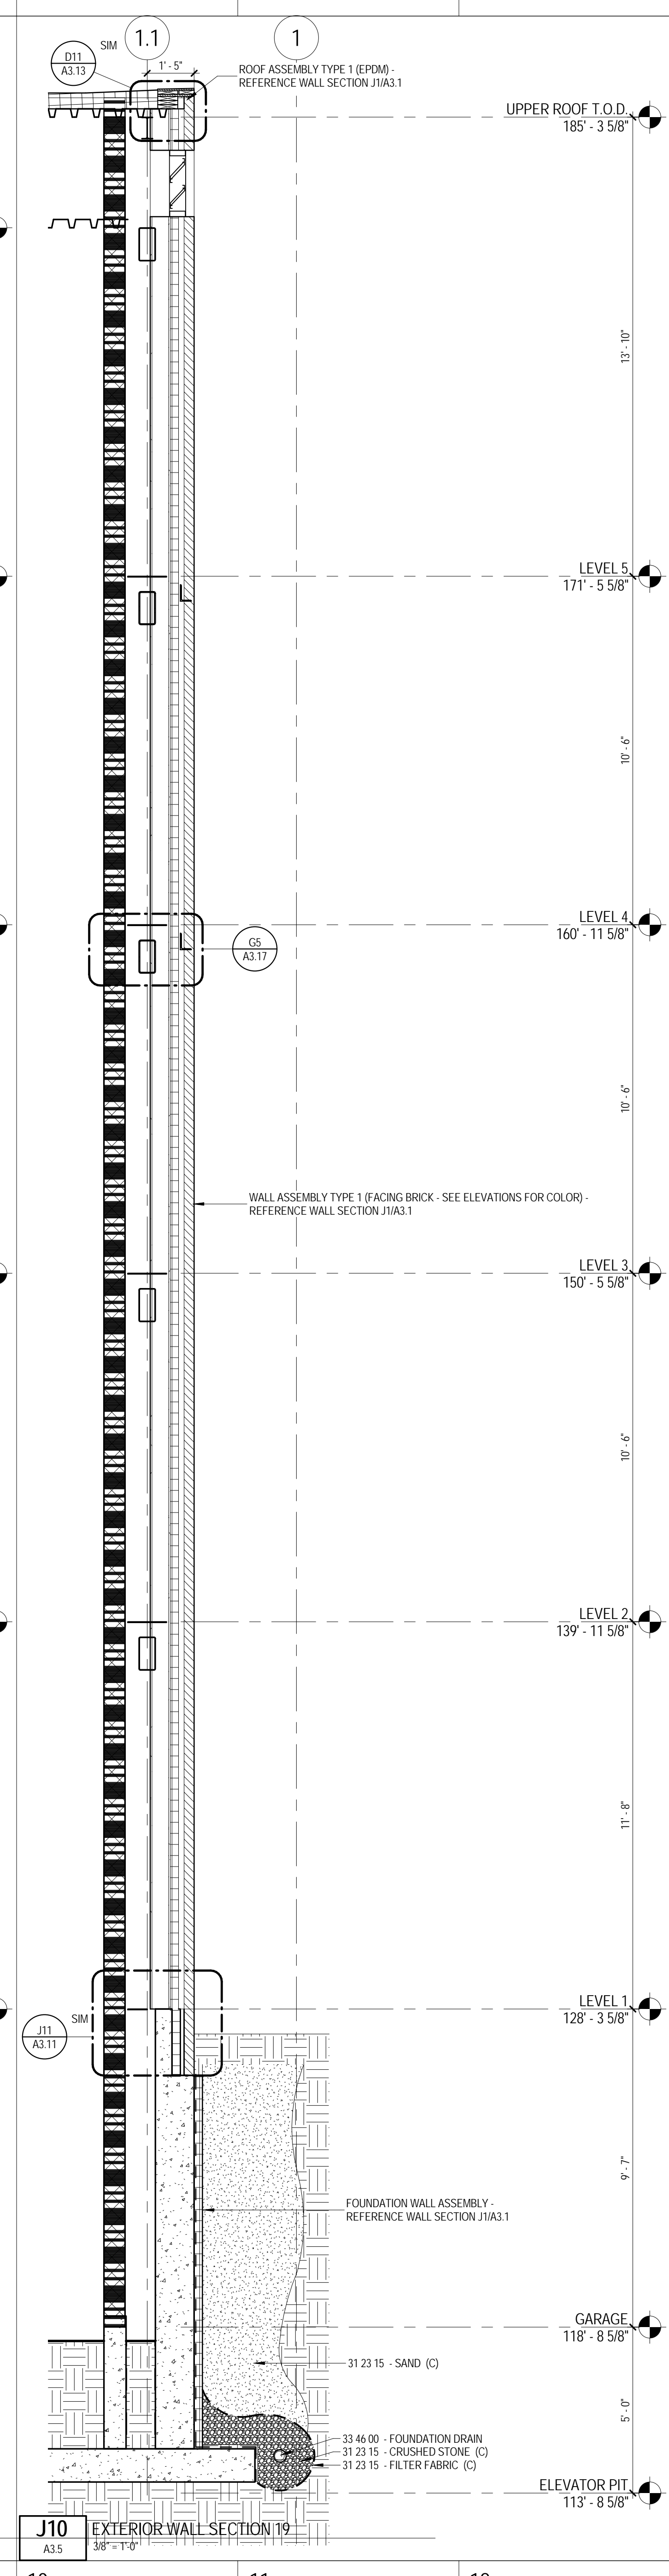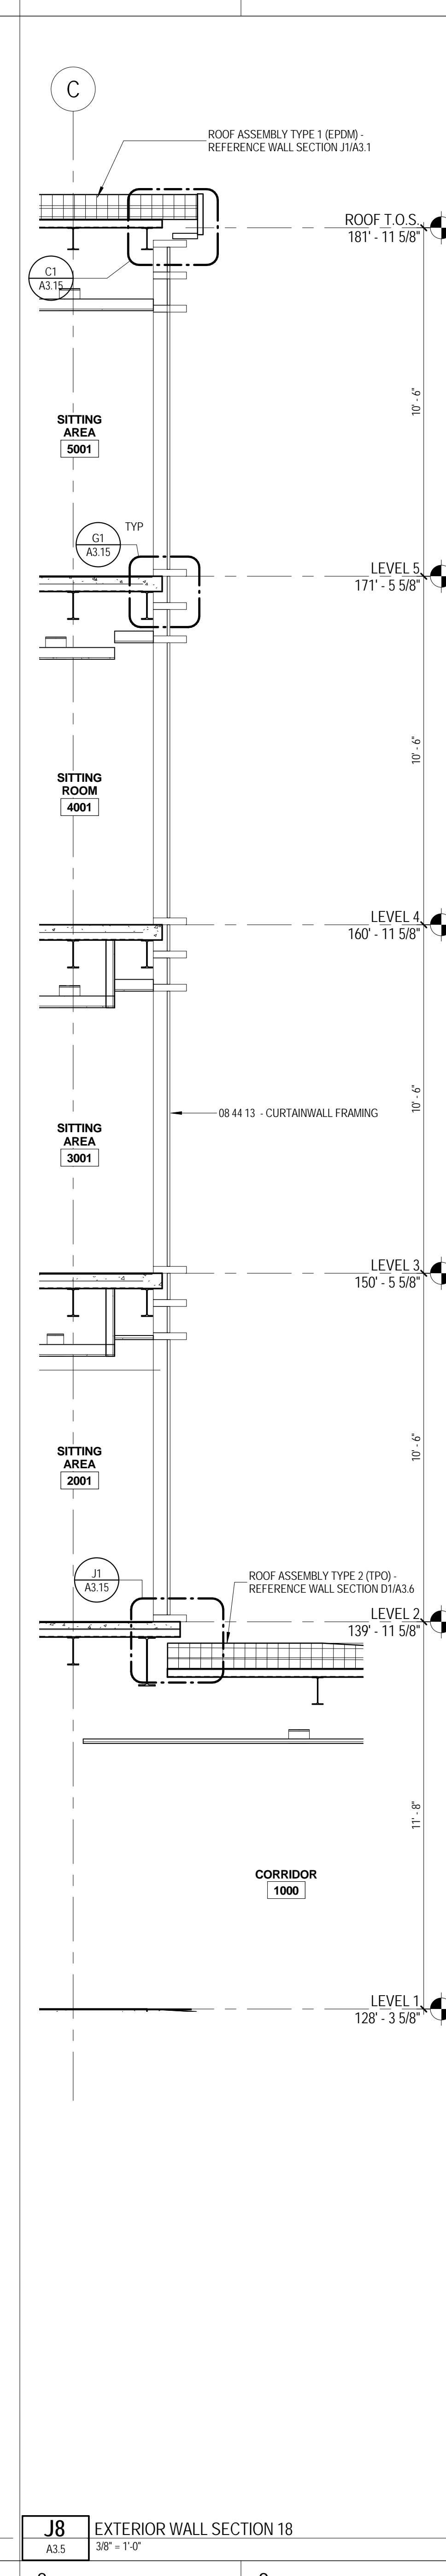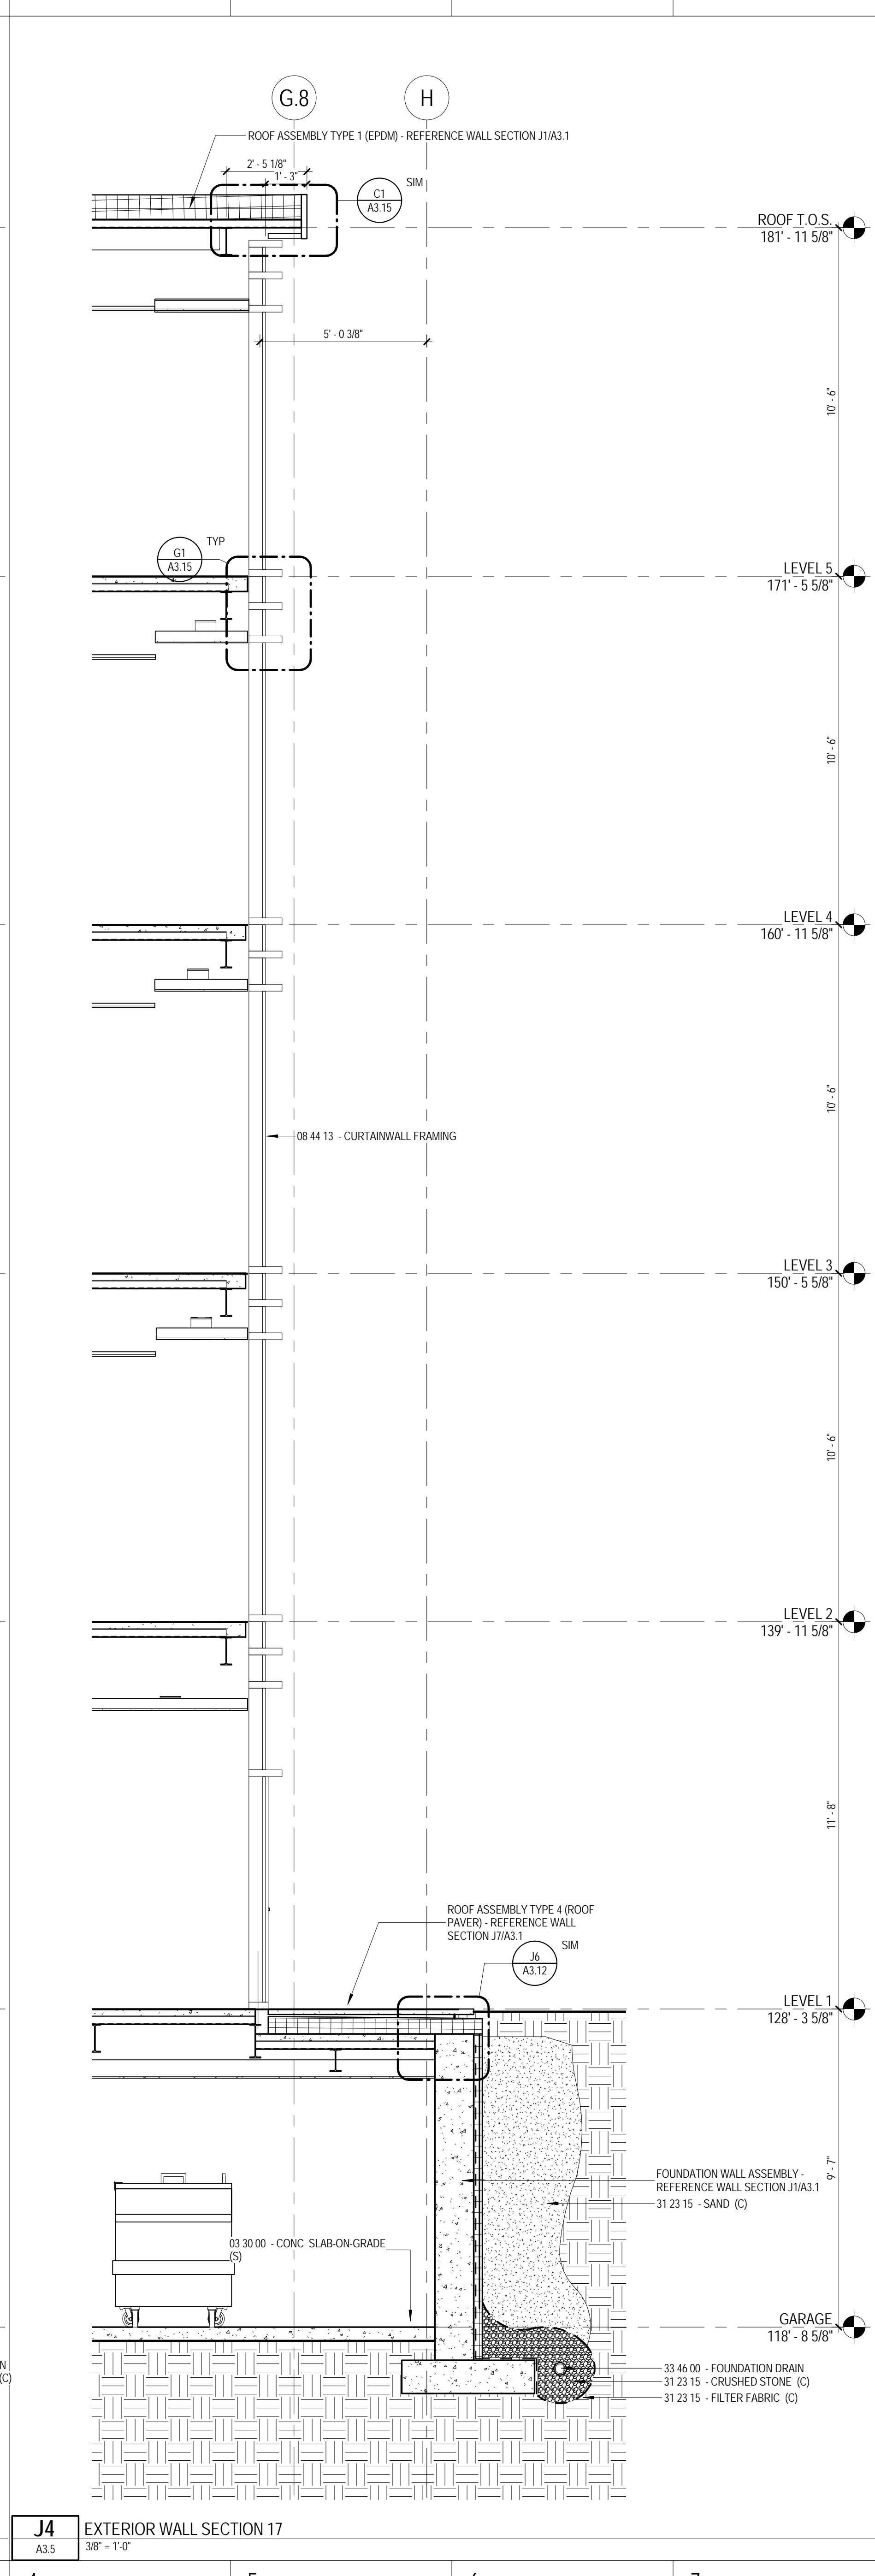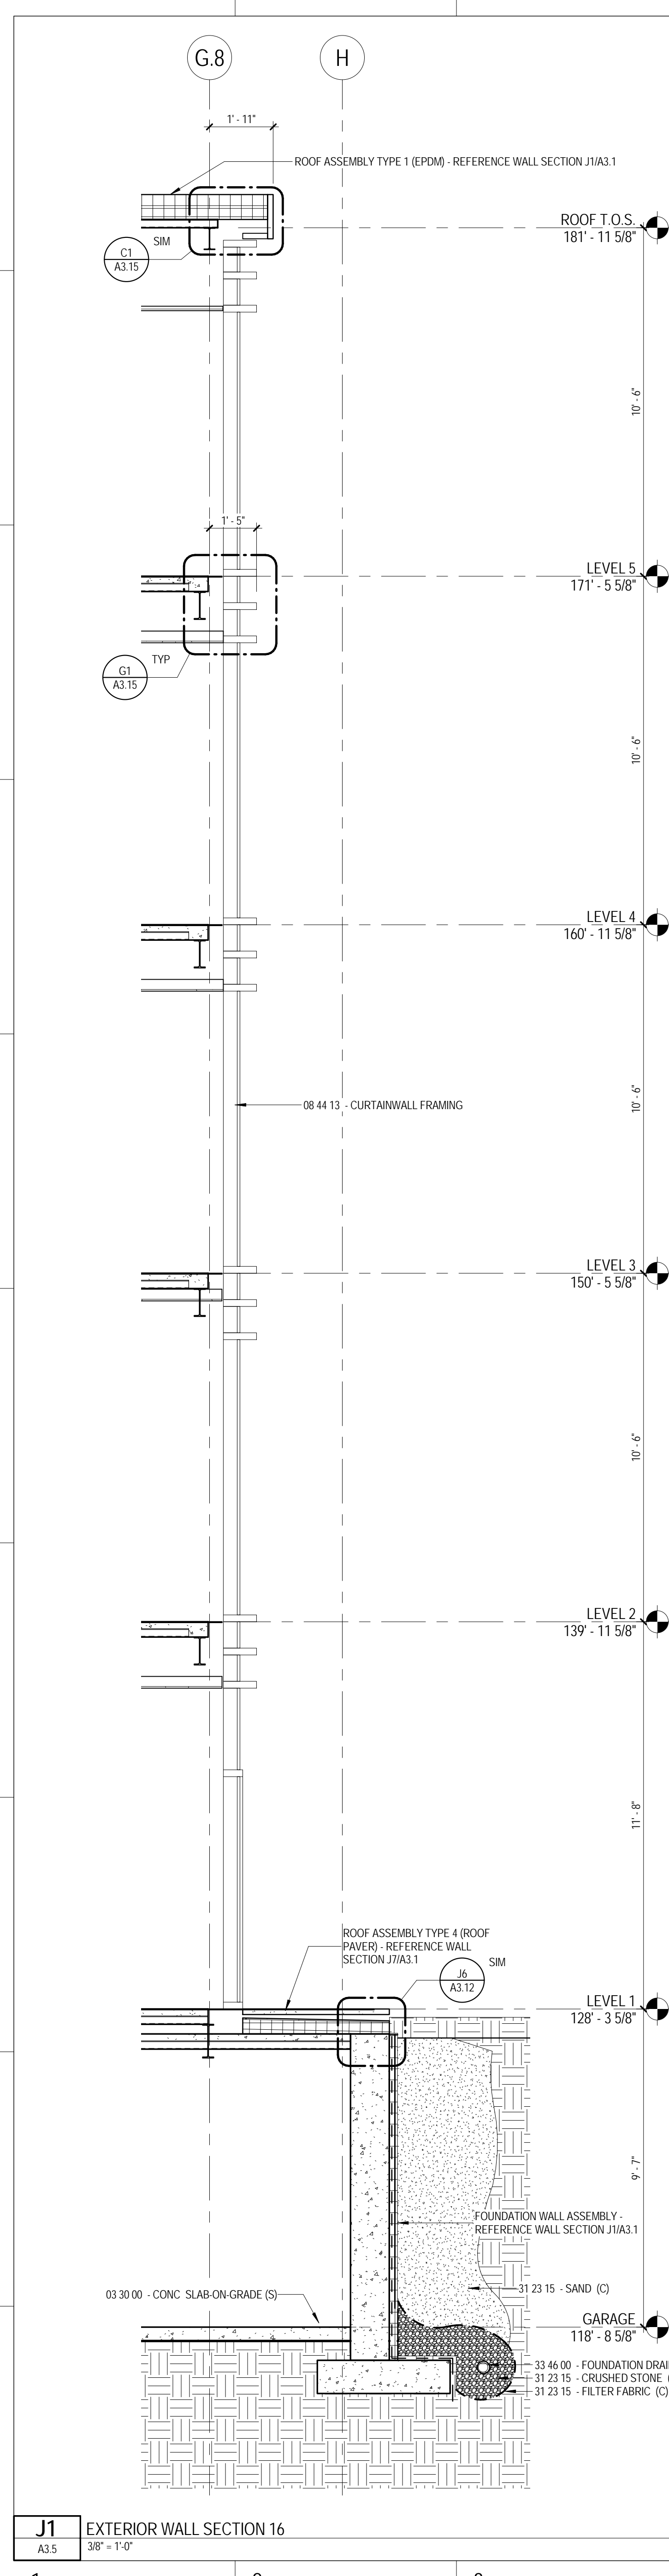

10/16/2015 2:46:25 PM C:\Projects\13-059-00\_The Park Danforth\_R15\_10-08-2015\_ScullInnovate.dwg