

Prepared For:
 Owner:
 Home For The Aged
 777 Stevens Avenue
 Portland, Maine 04103
 Tel.: 207-797-7710

Applicant:
 The Park Danforth
 777 Stevens Avenue
 Portland, Maine 04103
 Tel.: 207-797-7710

Prepared By:
 MITCHELL & ASSOCIATES
 Landscape Architects
 The Staples School
 70 Center Street
 Portland, Maine 04101
 Tel.: 207-774-4427

The Park Danforth
 Portland, Maine
 777 Stevens Avenue

Date:
 OCTOBER 17, 2014

Issued For:
 CONSTRUCTION

Revisions:
 NOV. 25, 2014: Per City of Portland Staff Review Comments
 JAN. 5, 2015: Per City of Portland Staff Review Comments
 APR. 10, 2015: Amended Site Plan and Subdivision Plan
 OCT. 16, 2015: 100% Construction Documents


Reproduction or reuse of this document without the expressed written consent of Mitchell & Associates is prohibited.
 © 2015

Title:
 SITE DETAILS


Scale: AS SHOWN

North:


Sheet No.:
L6.0

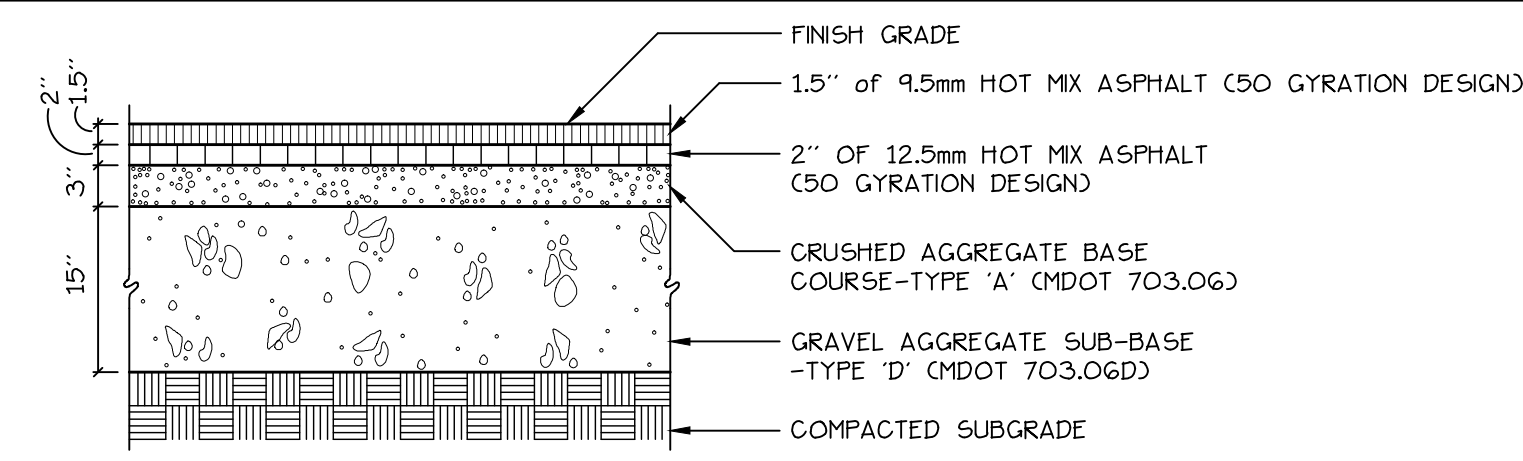


1 BITUMINOUS PAVEMENT- PARKING LOT, ROAD AND GARAGE
 NOT TO SCALE

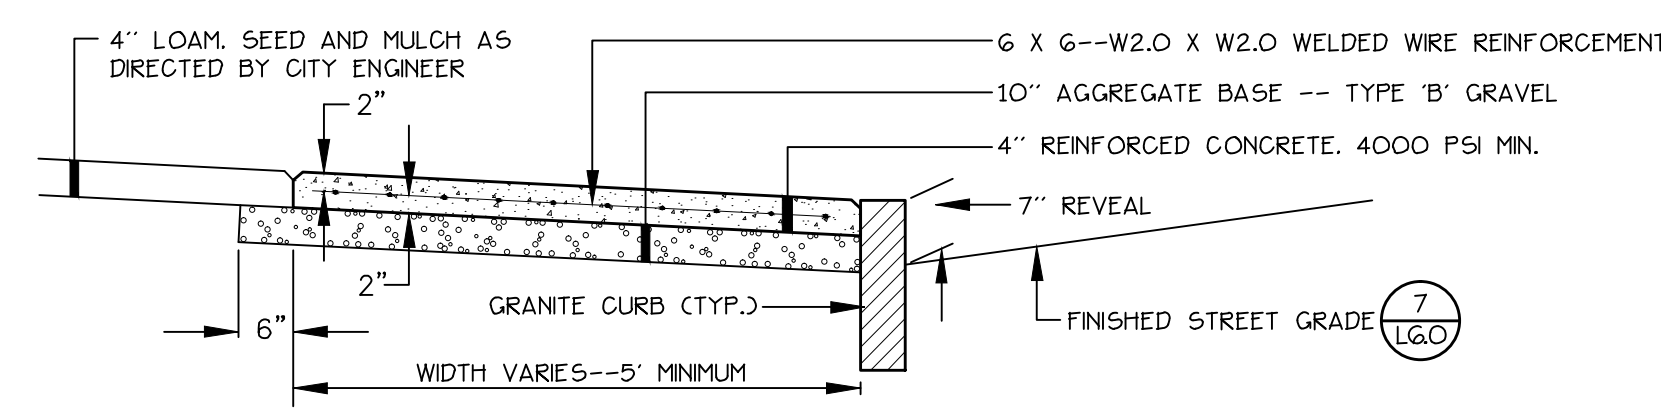


2 CITY OF PORTLAND STANDARD DETAIL: REINFORCED CONCRETE SIDEWALK
 NOT TO SCALE

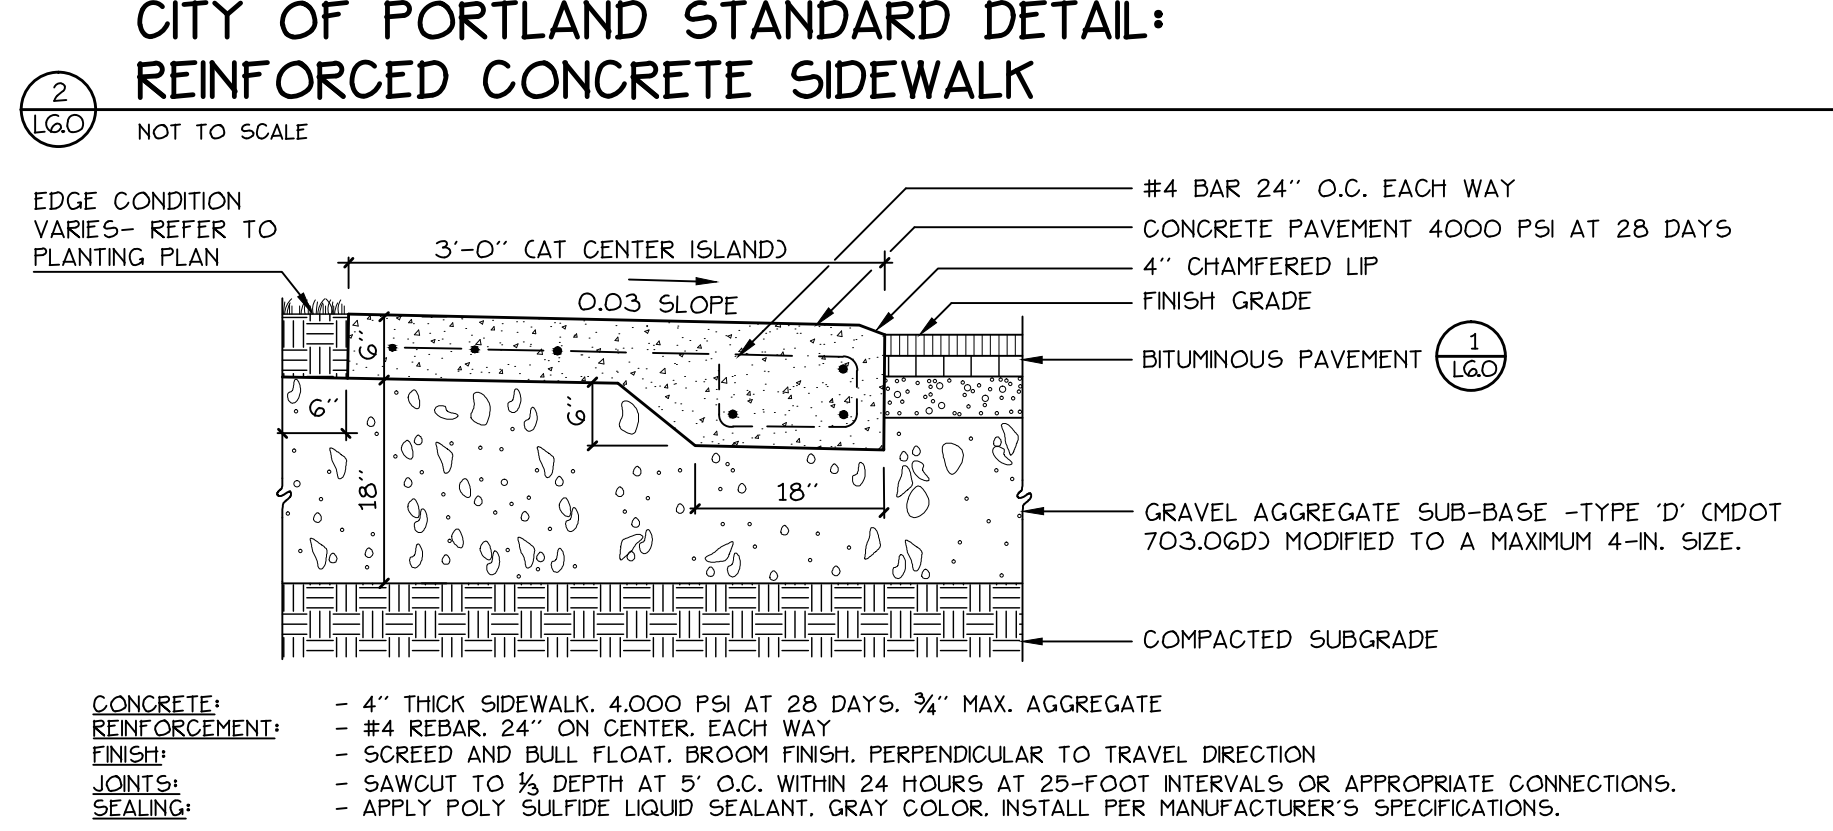


3 CONCRETE PAVEMENT: TRAFFIC ISLANDS AND CENTER ISLAND AT ENTRANCE
 NOT TO SCALE

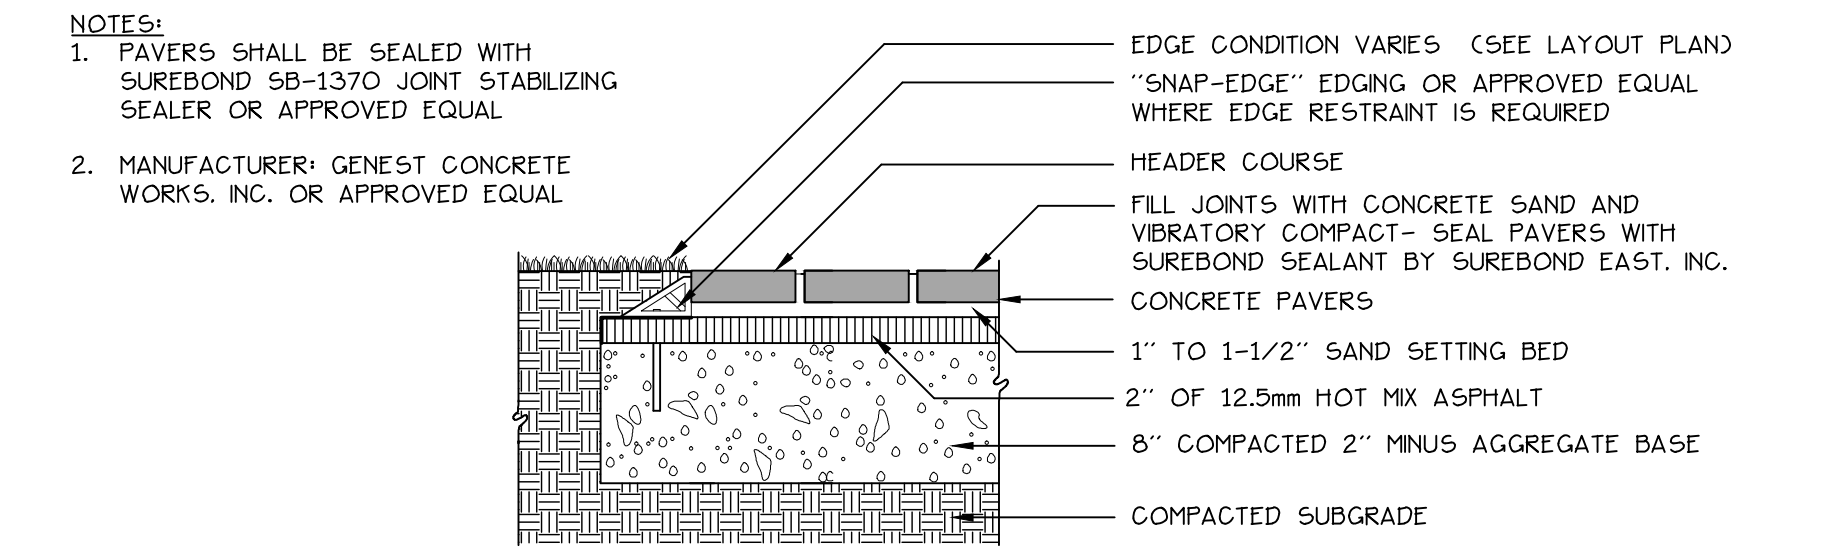


4 CONCRETE PAVERS
 NOT TO SCALE

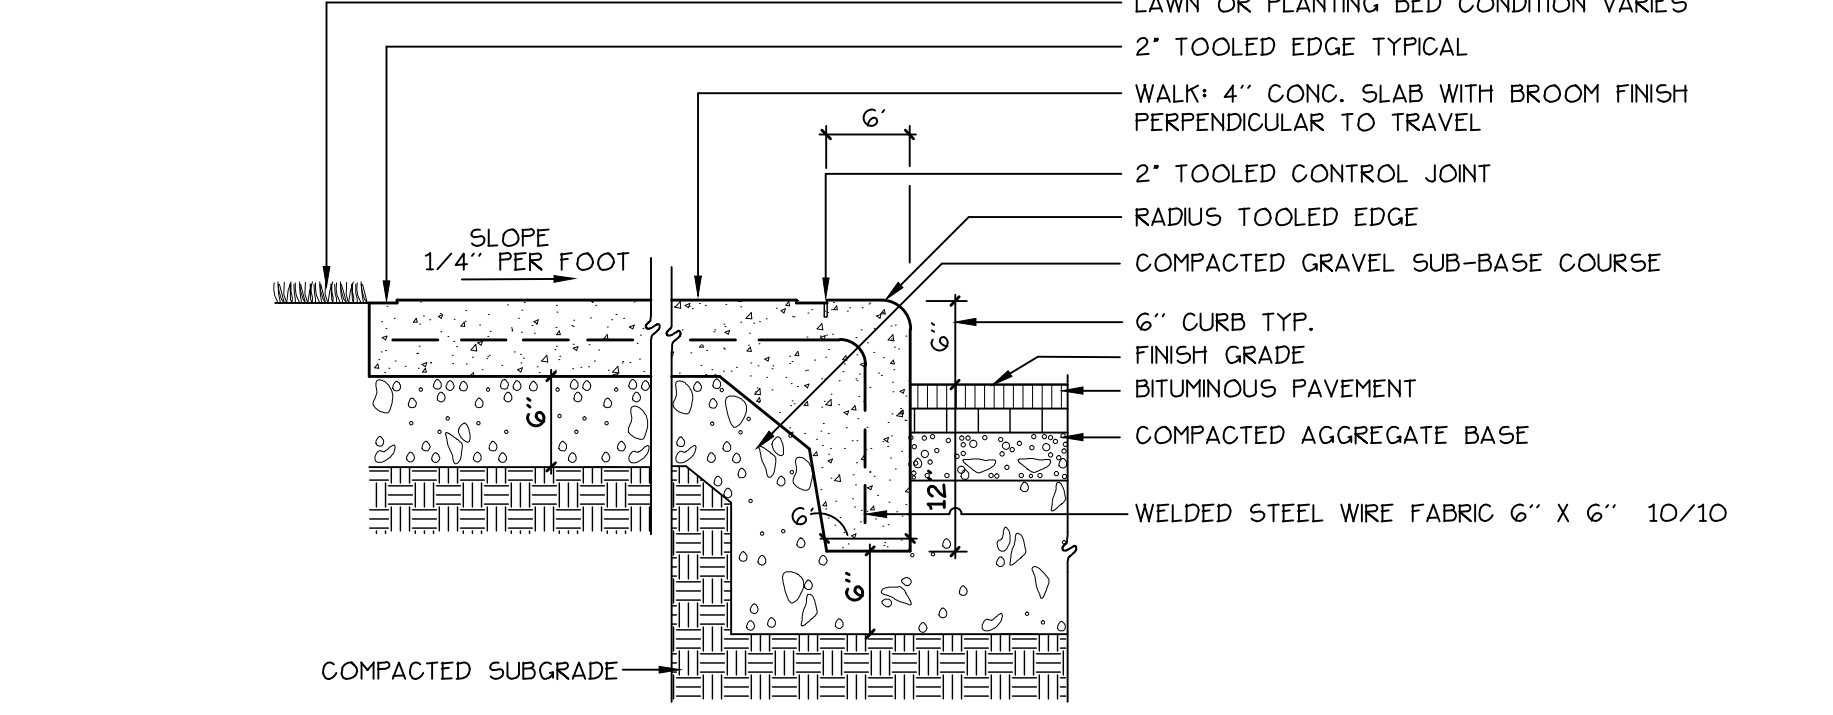


5 INTEGRAL CONCRETE WALK/CURB
 NOT TO SCALE

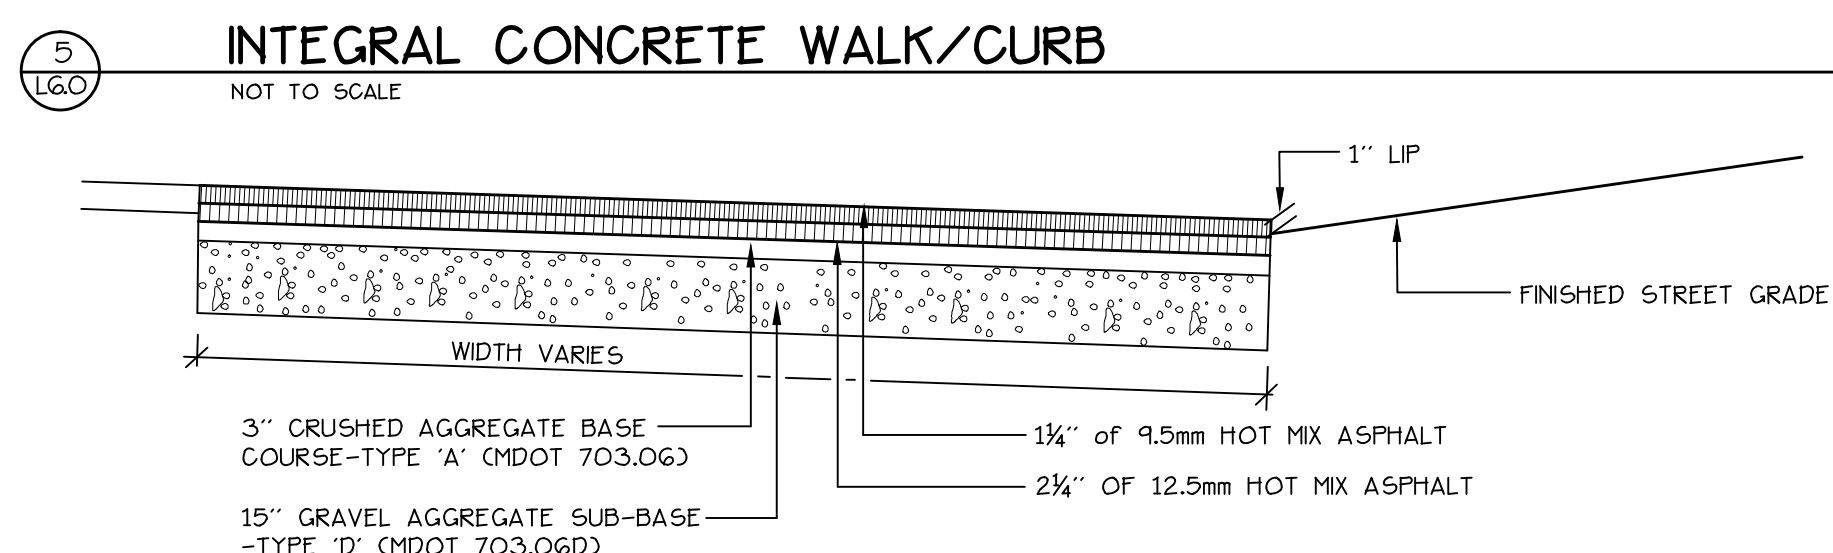


6 BITUMINOUS DRIVEWAY APRON
 NOT TO SCALE

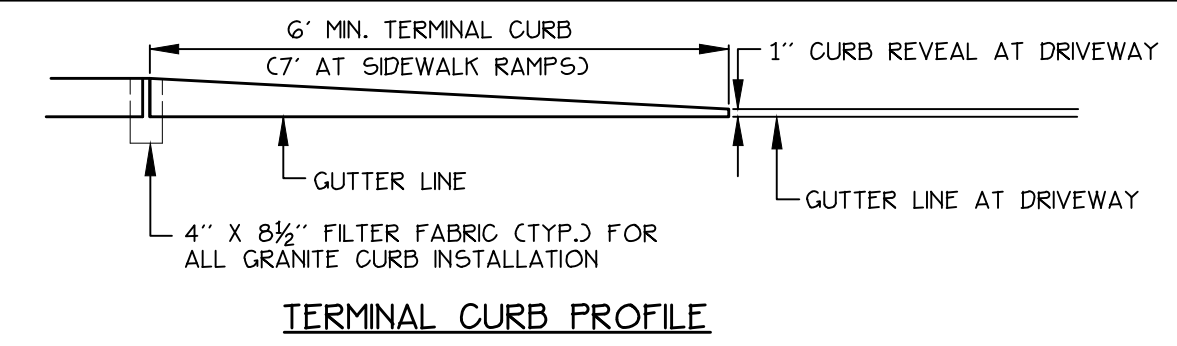

TERMINAL CURB PROFILE

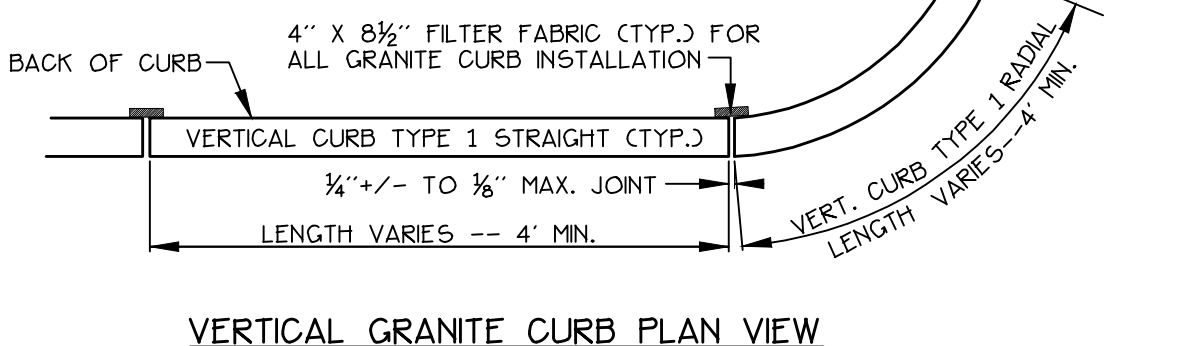


VERTICAL GRANITE CURB PLAN VIEW

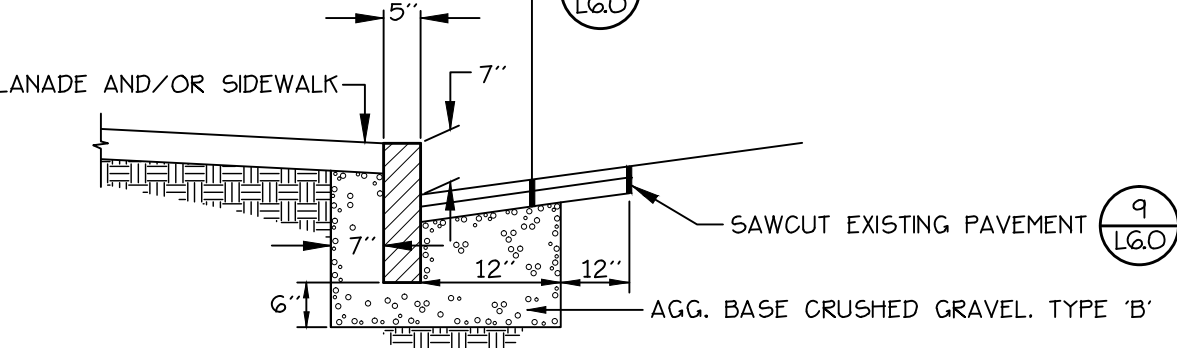


VERTICAL GRANITE CURB CROSS SECTION


7 CITY OF PORTLAND STANDARD DETAIL: VERTICAL GRANITE CURB INSTALLATION IN EXISTING STREETS
 NOT TO SCALE

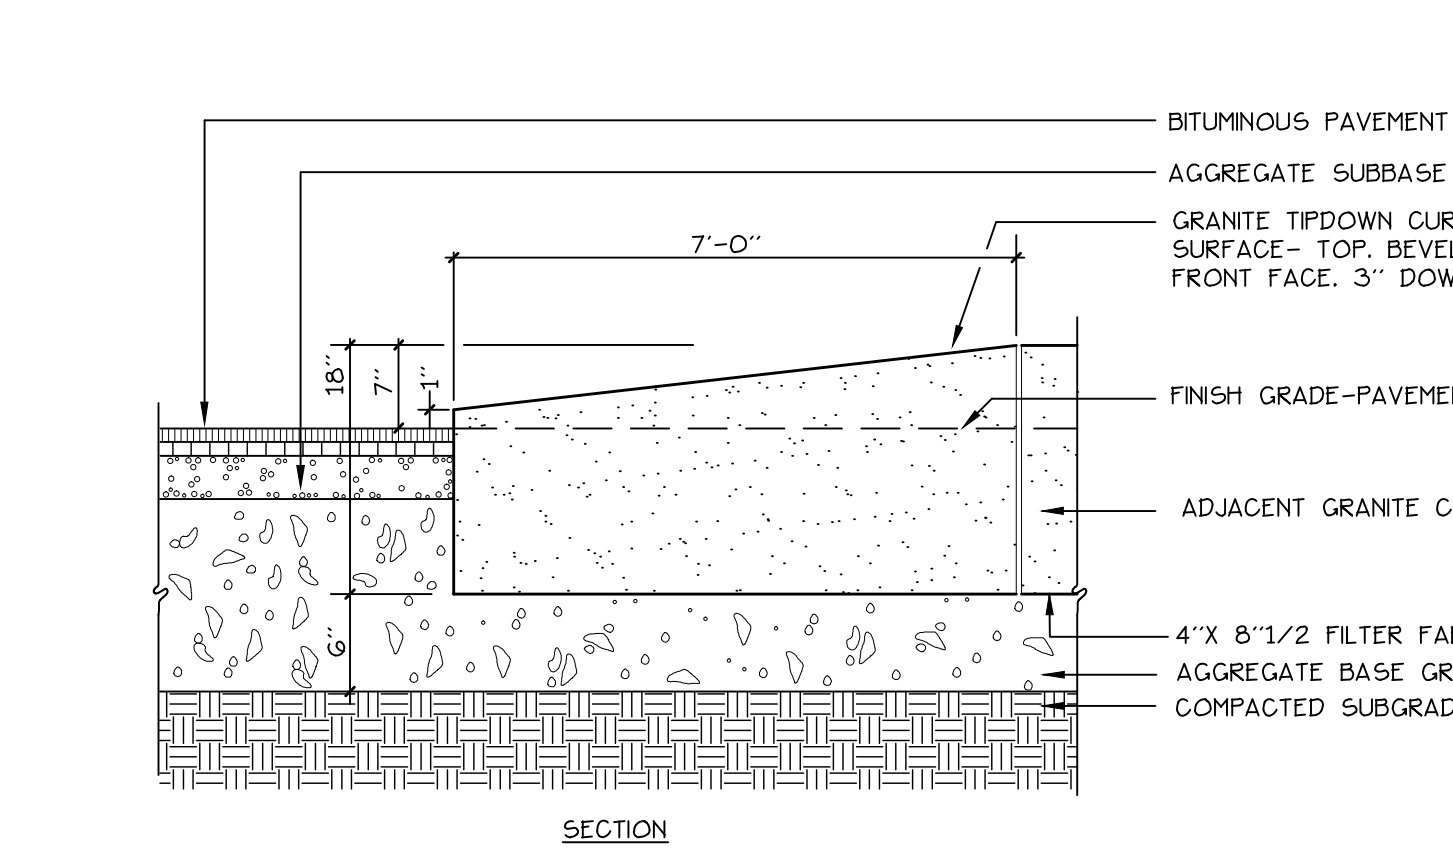


8 GRANITE TIP-DOWN CURB
 NOT TO SCALE

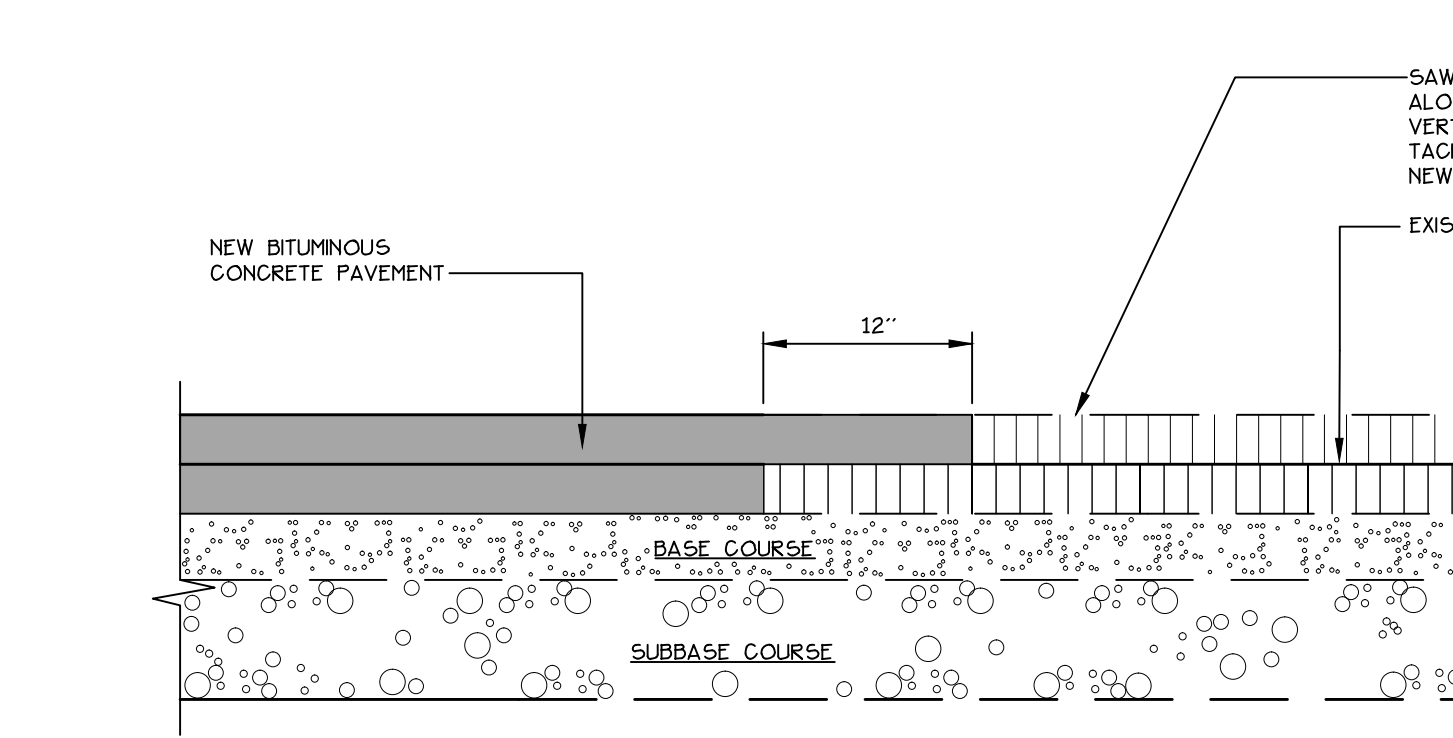


9 PAVEMENT SAWCUT DETAIL
 NOT TO SCALE

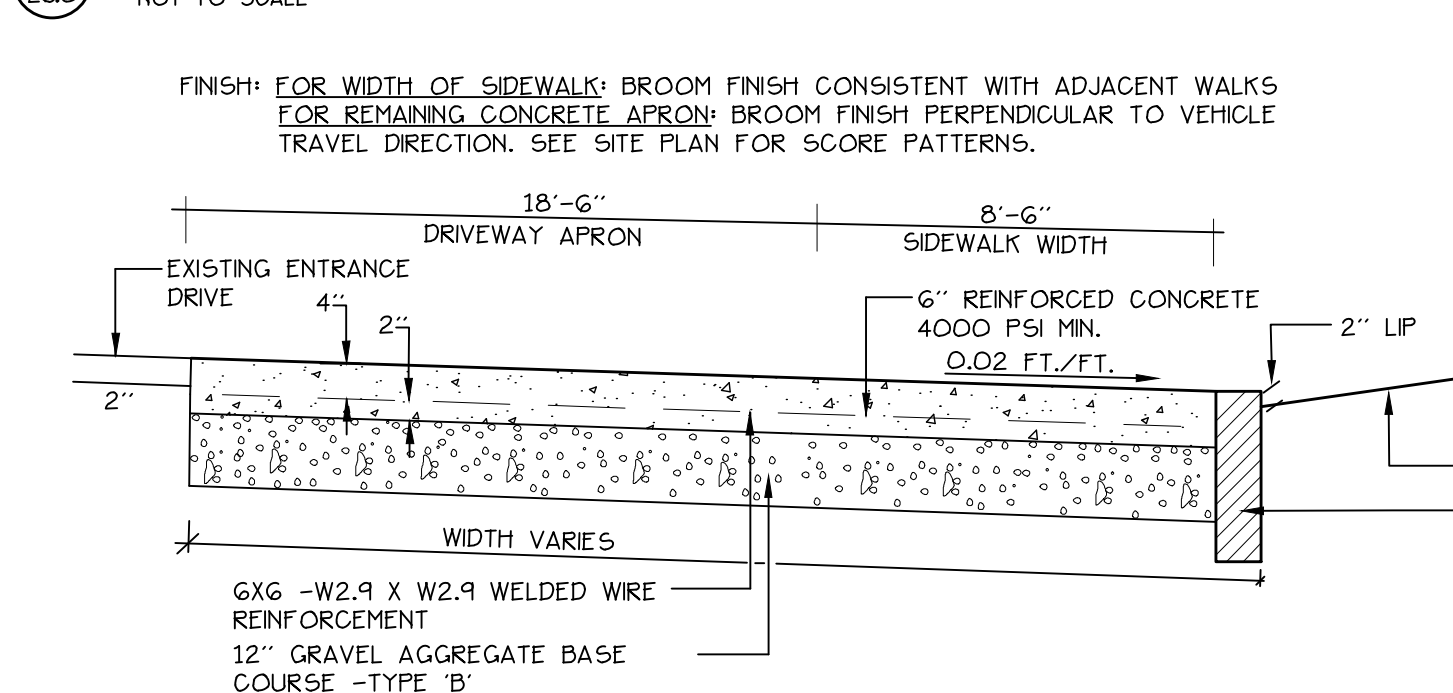


10 REINFORCED CONCRETE DRIVEWAY APRON
 NOT TO SCALE

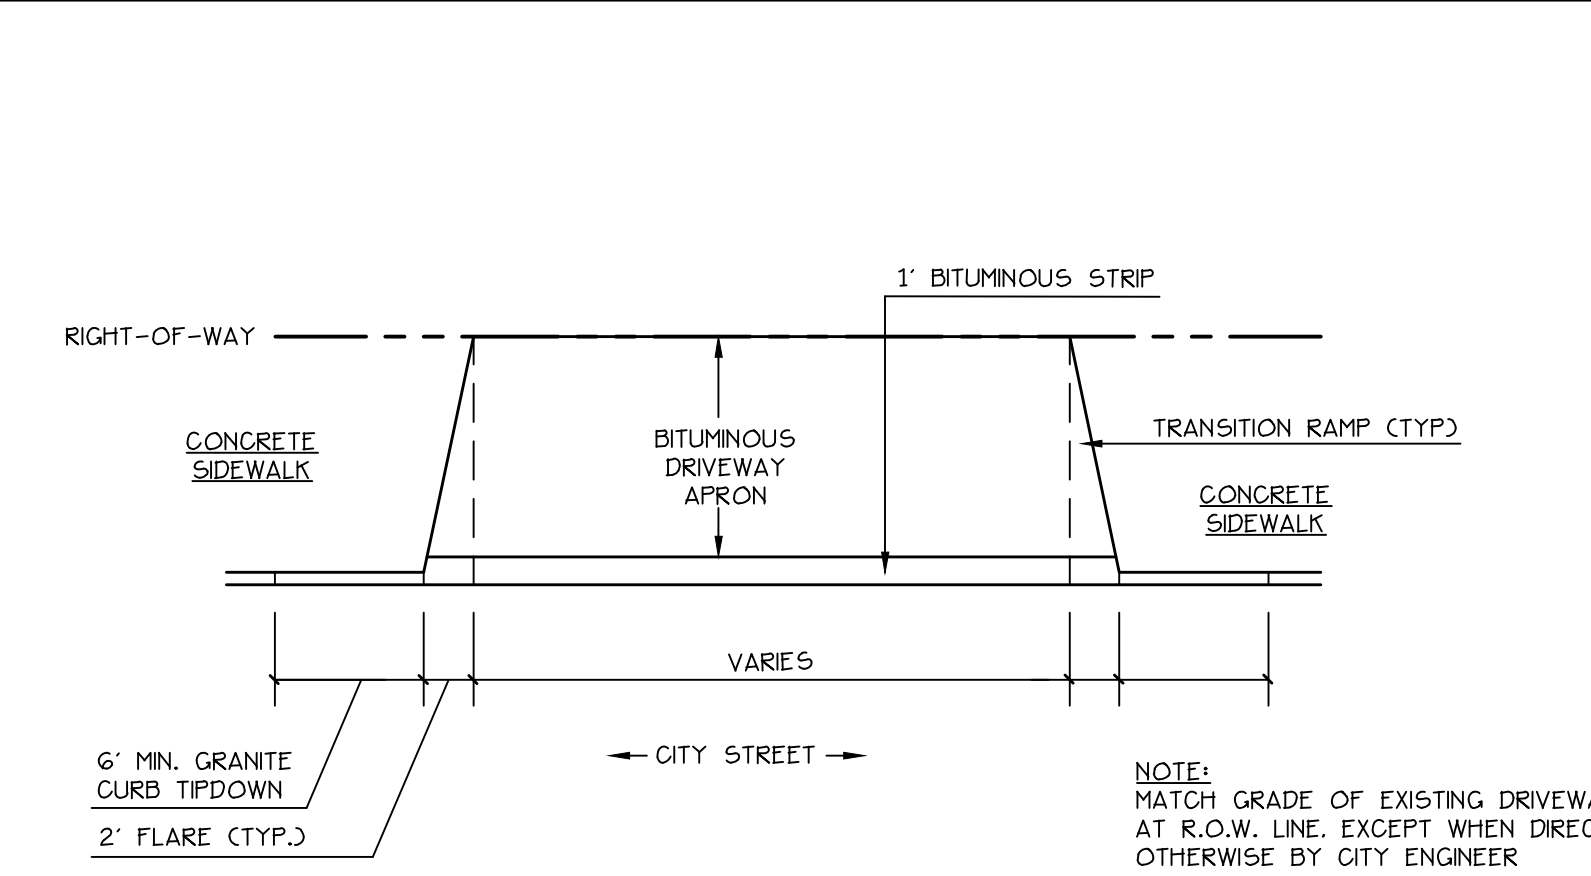


11 DRIVEWAY APRON LAYOUT
 NOT TO SCALE

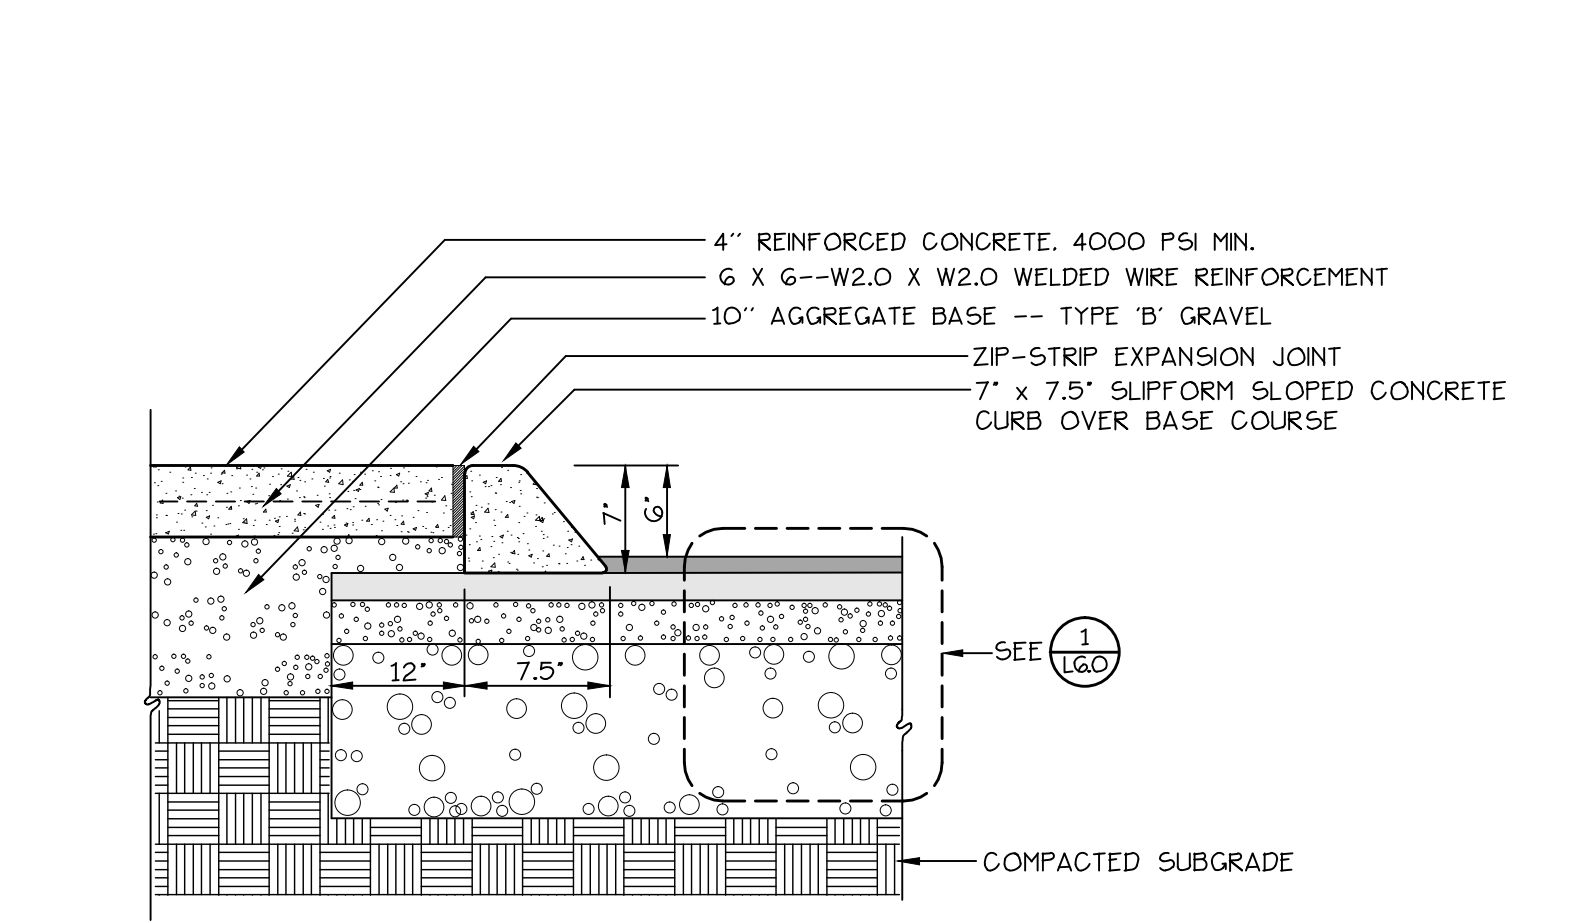


12 SLIPFORM CONCRETE CURB
 NOT TO SCALE

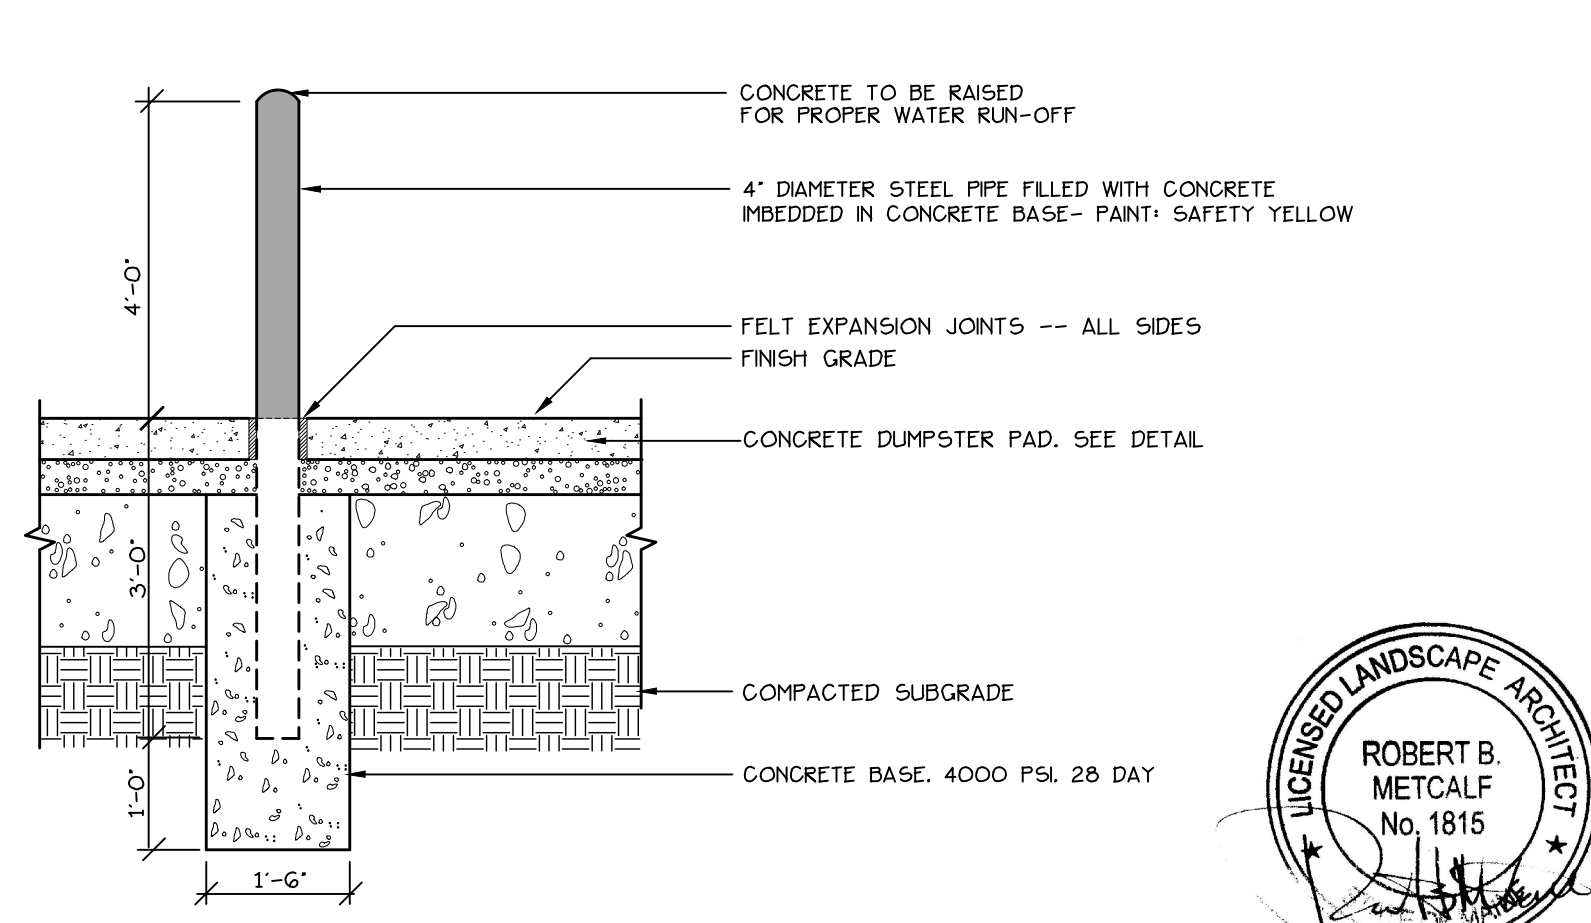

13 PIPE BOLLARD DETAIL
 NOT TO SCALE

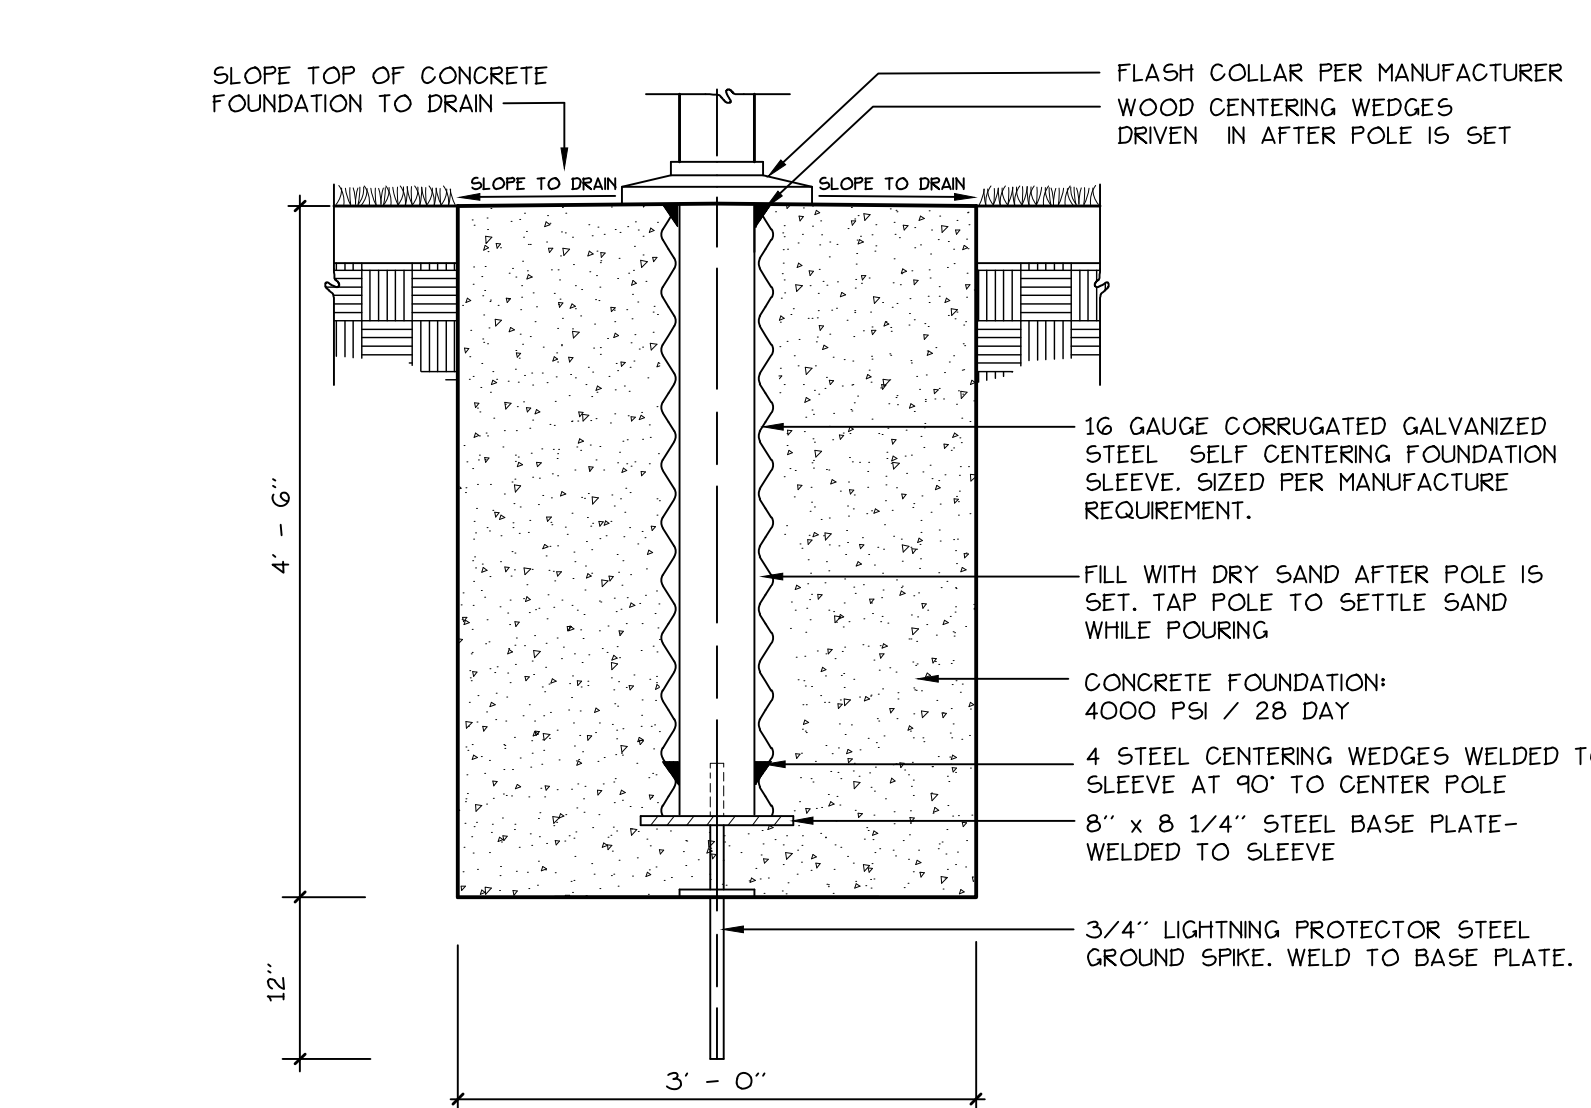

14 FLAGPOLE BASE
 NOT TO SCALE

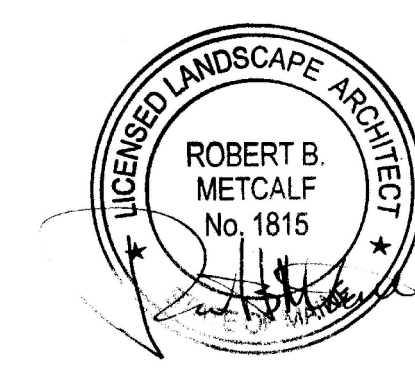

I:\Projects\Drawings\Park Danforth - 1884\2015-10-16 DETAILS.dwg msh 10/16/2015 4:08 PM