

GENERAL NOTES

- 1. THE NOTES ON THESE DRAWINGS ARE NOT INTENDED TO REPLACE SPECIFICATIONS FOR REQUIREMENTS IN ADDITION TO GENERAL NOTES. INCONSISTENCIES BETWEEN THESE DRAWINGS AND THE SPECIFICATIONS SHALL BE BROUGHT TO THE ATTENTION OF THE ARCHITECT PRIOR TO PROCEEDING WITH THE AFFECTED PORTION OF THE WORK.
2. STRUCTURAL DRAWINGS SHALL BE USED IN CONJUNCTION WITH JOB SPECIFICATIONS AND ARCHITECTURAL, MECHANICAL, ELECTRICAL, PLUMBING, AND SITE DRAWINGS. CONSULT THESE DRAWINGS FOR LOCATIONS AND DIMENSIONS OF OPENINGS, CHASES, INSERTS, SLEEVES, DEPRESSIONS, AND OTHER DETAILS NOT SHOWN ON STRUCTURAL DRAWINGS.
3. ALL DIMENSIONS, EXISTING CONDITIONS, AND AS-BUILT CONDITIONS MUST BE VERIFIED IN THE FIELD. ANY DISCREPANCIES SHALL BE BROUGHT TO THE ATTENTION OF THE STRUCTURAL ENGINEER BEFORE PROCEEDING WITH THE AFFECTED PART OF THE WORK.
4. THE STRUCTURE IS DESIGNED TO BE SELF SUPPORTING AND STABLE ONLY AFTER THE STRUCTURAL WORK CONTAINED IN THE S- DRAWINGS IS COMPLETED. IT IS THE CONTRACTOR'S SOLE RESPONSIBILITY TO DETERMINE ERECTION PROCEDURES AND SEQUENCE TO ENSURE THE SAFETY OF THE BUILDING AND ITS COMPONENTS DURING ERECTION. THIS INCLUDES THE ADDITION OF NECESSARY SHORING, SHEETING, TEMPORARY BRACING, GUYS OR TIEDOWNS, SUCH MATERIAL SHALL REMAIN THE PROPERTY OF THE CONTRACTOR AFTER COMPLETION OF THE PROJECT.
5. SECTIONS AND DETAILS SHOWN ON ANY STRUCTURAL DRAWINGS SHALL BE CONSIDERED TYPICAL FOR SIMILAR CONDITIONS AS DETERMINED BY THE STRUCTURAL ENGINEER. THE STRUCTURAL ENGINEER RESERVES THE RIGHT TO INTERPRET DETAILS TO ADDRESS OTHER PROJECT CONDITIONS.
6. PROVIDE AND INSTALL NECESSARY MATERIAL TO CONNECT ELEVATOR SUPPORT BEAMS AND GUIDE RAILS. LOCATION AND SIZE OF MEMBERS AND ANY INSERTS REQUIRED SHALL BE DETERMINED BY THE ELEVATOR MANUFACTURER.
7. THE CONTRACTOR SHALL SUBMIT COMPLETE SHOP DRAWINGS FOR ALL PARTS OF THE WORK, INCLUDING DESCRIPTION OF SHORING, AND CONSTRUCTION METHODS AND SEQUENCING WHERE APPLICABLE. NO PERFORMANCE OF THE WORK INCLUDING, BUT NOT LIMITED TO, DEMOLITION OF EXISTING STRUCTURE, OR FABRICATION OR ERECTION OF NEW STRUCTURAL ELEMENTS, SHALL COMMENCE WITHOUT REVIEW OF THE SHOP DRAWINGS BY THE ARCHITECT AND ENGINEER. SUBMIT ONE COPY AND ONE SET. A COPY WILL BE REVIEWED AND SEPIA WILL BE RETURNED. FOR SHOP DRAWINGS AND SUBMITTALS REQUIRED, REFERENCE THE PROJECT SPECIFICATION.
8. ALL APPLICABLE FEDERAL, STATE, AND MUNICIPAL REGULATIONS SHALL BE FOLLOWED, INCLUDING THE FEDERAL DEPARTMENT OF LABOR OCCUPATIONAL SAFETY AND HEALTH ACT.
9. IN ACCORDANCE WITH THE MAINE UNIFORM BUILDING AND ENERGY CODE/INTERNATIONAL BUILDING CODE (2009 EDITION, SECTION 1704.1), A STATEMENT OF SPECIAL INSPECTIONS IS REQUIRED AS A CONDITION FOR PERMIT ISSUANCE BY THE LOCAL CODE OFFICIAL. THIS STATEMENT SHALL INCLUDE A COMPLETE LIST OF MATERIALS AND WORK REQUIRING SPECIAL INSPECTIONS, THE INSPECTIONS TO BE PERFORMED AND A LIST OF THE INDIVIDUALS, APPROVED AGENCIES AND FIRMS INTENDED TO BE RETAINED FOR CONDUCTING SUCH INSPECTIONS.
10. REFERENCE THE PROJECT SPECIFICATIONS FOR ALL TESTING REQUIREMENTS.

DESIGN LOADS

- 1. BUILDING CODE: MAINE UNIFORM BUILDING AND ENERGY CODE, 2009 EDITION INTERNATIONAL BUILDING CODE, 2009 EDITION INTERNATIONAL EXISTING BUILDING CODE, 2009 EDITION ASCE 7-05 MINIMUM DESIGN LOADS FOR BUILDINGS AND OTHER STRUCTURES
2. DESIGN FLOOR LIVE LOADS: OFFICES: 50 PSF + 15 PSF PARTITION ALLOWANCE PRIVATE ROOMS AND CORRIDORS SERVING: 40 PSF PUBLIC ROOMS AND CORRIDORS SERVING: 100 PSF PRIVATE BALCONIES: SAME AS OCCUPANCY SERVED: 100 PSF MEP ROOMS: 40 PSF STAIRS: 100 PSF ROOFTOP GARDEN: 100 PSF OCCUPANT + 100 PSF PLANTING ALLOWANCE
3. DESIGN ROOF SNOW LOAD: GROUND SNOW LOAD (Pg): 60 PSF SNOW EXPOSURE FACTOR (Ce): 1.0 SNOW LOAD IMPORTANCE FACTOR (Ig): 1.0 SNOW LOAD THERMAL FACTOR (Ct): 1.1 FLAT ROOF SNOW LOAD (Ps): 46 PSF + DRIFT
4. DESIGN WIND LOAD: BASIC WIND SPEED: 100 MPH WIND LOAD IMPORTANCE FACTOR (Iw): 1.0 WIND EXPOSURE: B INTERNAL PRESSURE COEFFICIENT: ±0.18 COMPONENTS & CLADDING PER ASCE 7-05
5. DESIGN SEISMIC LOADS (NEW BUILDING): EQUIVALENT LATERAL FORCE PROCEDURE SEISMIC OCCUPANCY CATEGORY: II SEISMIC IMPORTANCE FACTOR (Ips): 1.0 MAPPED SPECTRAL RESPONSE ACCELERATIONS: Ss: 0.318 S1: 0.078 SEISMIC SITE CLASS: C SPECTRAL RESPONSE COEFFICIENTS: Sds: 0.254 Sd1: 0.084 SEISMIC DESIGN CATEGORY: B BASIC STRUCTURAL SYSTEM: BUILDING FRAME SYSTEM MOMENT RESISTING FRAME SYSTEM BASIC SEISMIC FORCE RESISTING SYSTEM: STEEL SYSTEMS NOT SPECIFICALLY DETAILED FOR SEISMIC RESISTANCE (R=3) RESPONSE MODIFICATION FACTOR (R): 3.0 SEISMIC RESPONSE COEFFICIENT (Cs): 0.041

FOUNDATION NOTES (SOIL SUPPORTED)

- 1. FOUNDATIONS HAVE BEEN DESIGNED IN ACCORDANCE WITH A REPORT ENTITLED "GEOTECHNICAL ENGINEERING SERVICES, PROPOSED SENIOR LIVING FACILITY, THE PARK DANFORTH, ARBOR STREET & FOREST AVENUE, PORTLAND, MAINE, PREPARED BY S.W. COLE ENGINEERING, INC., DATED SEPTEMBER 30, 2014. THE RECOMMENDATIONS OF THE REPORT ARE PART OF THIS WORK. REFER TO THIS REPORT FOR SPECIFIC RECOMMENDATIONS.
2. FOUNDATION DESIGN IS BASED ON SHALLOW SPREAD FOOTINGS BEARING ON DENIFIED NATIVE OUTWASH SANDS AND/OR NEW COMPACTED STRUCTURAL FILL EXTENDING TO DENIFIED NATIVE OUTWASH SANDS PER THE REQUIREMENTS OF THE GEOTECHNICAL REPORT. REFER TO THIS REPORT FOR SPECIFIC BEARING RECOMMENDATIONS.
3. ALLOWABLE BEARING CAPACITY 4,000 PSF
4. EXTEND BOTTOM OF EXTERIOR FOOTINGS AT LEAST 4.5 FEET BELOW THE FINAL EXTERIOR GRADE FOR PROTECTION AGAINST FROST.
5. NO FILL FOR BUILDING SUPPORT SHALL BE PLACED UNTIL SUBGRADES HAVE BEEN OBSERVED AND APPROVED BY THE GEOTECHNICAL ENGINEER.
6. REFERENCE THE GEOTECHNICAL REPORT FOR ALL EXCAVATION, BACKFILL, COMPACTION, CONSTRUCTION DEWATERING AND PERMANENT DRAINAGE REQUIREMENTS.
7. SOILS EXPOSED AT THE BASE OF ALL SATISFACTORY FOUNDATION EXCAVATIONS SHOULD BE PROTECTED AGAINST ANY DETRIMENTAL CHANGE IN CONDITION, SUCH AS DISTURBANCE FROM RAIN OR FROST. SURFACE RUNOFF SHALL BE DRAINED AWAY FROM THE EXCAVATIONS AND NOT BE ALLOWED TO POND. FOUNDATION EXCAVATIONS SHALL BE ADEQUATELY PROTECTED FROM RAINFALL OR FREEZING CONDITIONS. GROUNDWATER SHOULD BE ANTICIPATED FOR EXCAVATIONS AND APPROPRIATE DEWATERING MEASURES SHALL BE EMPLOYED.
8. EXCAVATIONS FOR BUILDING CONSTRUCTION SHALL BE IN ACCORDANCE WITH OSHA REQUIREMENTS. BRACED EXCAVATIONS SHALL BE DESIGNED BY A PROFESSIONAL ENGINEER REGISTERED IN THE STATE OF MAINE. DO NOT UNDERMINE EXISTING FOUNDATIONS OF ANY ADJACENT STRUCTURES. REFER TO THE GEOTECHNICAL REPORT FOR ADDITIONAL AND/OR MORE SPECIFIC REQUIREMENTS.

CONCRETE NOTES

- 1. CONCRETE WORK SHALL CONFORM TO "ACI MANUAL OF CONCRETE PRACTICE", LATEST EDITION. THIS PUBLICATION IS AVAILABLE THROUGH THE AMERICAN CONCRETE INSTITUTE (248) 848-3800.
2. ALL CONCRETE SHALL HAVE A 28-DAY COMPRESSIVE STRENGTH OF 3,500 PSI, U.N.O. EXTERIOR SLAB-ON-GRADE SHALL HAVE A 28-DAY COMPRESSIVE STRENGTH OF 5,000 PSI. ADDITIONAL COMPLIANCE DATA INCLUDING AIR CONTENT, WATER-CEMENT RATIO, AGGREGATE SIZE, SLUMP, ETC. HAS BEEN INCLUDED IN THE PROJECT SPECIFICATIONS. SEE THE SPECIFICATIONS FOR ADDITIONAL REQUIREMENTS.
3. CONCRETE SHALL NOT BE PLACED IN WATER OR ON FROZEN GROUND.
4. PROVIDE PVC SLEEVES WHERE PIPES PASS THROUGH EXTERIOR CONCRETE, OR SLABS.
5. REINFORCING BARS SHALL CONFORM TO ASTM A615 GRADE 60 DEFORMED BARS AND SHALL BE DETAILED, FABRICATED AND PLACED IN ACCORDANCE WITH ACI 315, LATEST EDITION.
6. WELDED WIRE FABRIC SHALL CONFORM TO ASTM A-185 AND BE PROVIDED IN FLAT SHEETS.
7. FIBER REINFORCEMENT SHALL BE TYPE III SYNTHETIC VIRGIN HOMOPOLYMER POLYPROPYLENE FIBERS CONFORMING TO ASTM C1116.
8. MINIMUM CONCRETE PROTECTIVE COVERING FOR REINFORCEMENT, UNLESS NOTED OTHERWISE, SHALL BE AS FOLLOWS:
A. SURFACES CAST AGAINST AND PERMANENTLY IN CONTACT WITH EARTH, 3.0"
B. FORMED SURFACES IN CONTACT WITH EARTH OR EXPOSED TO WEATHER #5 BARS, 5/8" DIAMETER WIRE AND SMALLER, 1.5" #6 THROUGH #11 BARS, 2.0"
C. SURFACES NOT IN CONTACT WITH EARTH OR EXPOSED TO WEATHER WALLS, SLABS, JOISTS #11 BARS AND SMALLER, 1.0" BEAMS, GIRDETS, AND COLUMNS; ALL REINFORCEMENT, 1.5"
9. REINFORCEMENT SHALL BE CONTINUOUS AROUND CORNERS AND AT INTERSECTIONS. PROVIDE LAPPED BARS AT NECESSARY SPLICES OR HOOKED BARS AT DISCONTINUOUS ENDS. PROVIDE TENSION LAP SPLICES S2.1, FOR ALL REINFORCING UNLESS OTHERWISE SHOWN ON PLAN.
10. WELDING OF REINFORCEMENT IS NOT PERMITTED.
11. FOR ALL OPENINGS IN CONCRETE WALLS AND SLABS, PROVIDE SUPPLEMENTAL REINFORCING AROUND OPENING AS SHOWN ON THE CONTRACT DOCUMENTS TYPICAL DETAILS. NO PENETRATIONS SHALL BE MADE THROUGH FOOTINGS WITHOUT WRITTEN PERMISSION FROM ENGINEER.
12. CONSTRUCTION JOINTS SHOWN ON DRAWINGS ARE MANDATORY. OMISSIONS, ADDITIONS, OR CHANGES SHALL NOT BE MADE EXCEPT WITH THE SUBMITTAL OF A WRITTEN REQUEST TOGETHER WITH DRAWINGS OF THE PROPOSED JOINT LOCATIONS FOR APPROVAL OF THE STRUCTURAL ENGINEER. WHERE CONSTRUCTION JOINTS ARE NOT SHOWN, OR WHEN ALTERNATE LOCATIONS ARE PROPOSED, DRAWINGS SHOWING LOCATION OF CONSTRUCTION AND CONTROL JOINTS AND CONCRETE PLACING SEQUENCE SHALL BE SUBMITTED TO THE STRUCTURAL ENGINEER FOR REVIEW PRIOR TO PREPARATION OF THE REINFORCEMENT SHOP DRAWINGS. CONCRETE SHALL BE PLACED WITHOUT HORIZONTAL CONSTRUCTION JOINTS EXCEPT WHERE SHOWN OR NOTED. VERTICAL CONSTRUCTION JOINTS AND STOPS IN CONCRETE BEAMS/ GRADU BEAMS SHALL BE MADE AT MIDSPAN OR AT POINTS OF MINIMUM SHEAR, UNLESS NOTED OTHERWISE.
13. SPACING OF CONSTRUCTION JOINTS, UNLESS NOTED OTHERWISE SHALL BE AS FOLLOWS:
A. FOOTINGS AND WALLS MAX LENGTH 40'-0" OR 15'-0" FROM ANY CORNER**
B. SLABS CON GRADE SEE FOUNDATION PLAN
** EXCEED ONLY WHERE INTERMEDIATE CONTRACTION JOINTS ARE PROVIDED. MINIMUM OF 72 HOURS SHALL ELAPSE BETWEEN ADJACENT CONCRETE PLACEMENTS.
14. ANCHOR RODS SHALL BE HEADED RODS CONFORMING TO ASTM F1554, GRADE 36 KSI WELDABLE STEEL, UNLESS NOTED OTHERWISE ON DRAWINGS. ANCHOR RODS THAT ARE TO BE IN CONTACT WITH PRESSURE TREATED LUMBER SHALL BE HOT-DIPPED GALVANIZED.
15. ALL GROUT BENEATH BASE PLATES & BEARING PLATES SHALL BE "5-STAR" 5000-PSI NON-SHRINK GROUT BY U.S. GROUT CORP.
16. SLAB THICKNESSES INDICATED ON THE DRAWINGS ARE MINIMUMS. PROVIDE SUFFICIENT CONCRETE TO ACCOUNT FOR STRUCTURE DEFLECTION, SUBGRADE FLUCTUATIONS, AND TO OBTAIN THE SPECIFIED SLAB ELAVATION AT THE FLATNESS AND LEVELNESS INDICATED.
17. INSTALLATION OF REINFORCEMENT SHALL BE COMPLETED AT LEAST 24 HOURS PRIOR TO THE SCHEDULED CONCRETE PLACEMENT. NOTIFY ARCHITECT AND STRUCTURAL ENGINEER OF COMPLETION AT LEAST 24 HOURS PRIOR TO THE SCHEDULED COMPLETION OF THE INSTALLATION OF REINFORCEMENT.
18. ALL ITEMS TO BE EMBEDDED INTO CONCRETE SHALL BE INSTALLED PRIOR TO PLACEMENT OF CONCRETE. PROVIDE ADDITIONAL REINFORCEMENT AND/OR TEMPLATES AS REQUIRED TO ENSURE THE CORRECT POSITIONS OF EMBEDMENTS. "WET SETTING" OF EMBEDMENTS INTO CONCRETE IS STRICTLY PROHIBITED. EMBEDMENTS INCLUDE, BUT NOT BY LIMITATION, REINFORCING DOWELS, EMBEDDED PLATES, ANCHOR RODS, ANCHOR INSERTS, SLEEVES, LOAD TRANSFER PLATES, DIAMOND DOWELS, AND SHELF BULK HEADS.

STRUCTURAL STEEL NOTES

- 1. STRUCTURAL STEEL FABRICATION, ERECTION, AND CONNECTION DESIGN SHALL CONFORM TO AISC "SPECIFICATION FOR THE DESIGN FABRICATIONS, AND ERECTION OF STRUCTURAL STEEL" LATEST EDITION, AND THE "CODE OF STANDARD PRACTICE", LATEST EDITION.
2. STRUCTURAL STEEL: STEEL PLATES, SHAPES, AND BARS, CONFORM TO ASTM A36 UNLESS NOTED OTHERWISE (U.N.O.). STRUCTURAL STEEL SHAPES DESIGNATED ON THE DRAWINGS FOR WIDE-FLANGE SECTIONS: ASTM A992 (ASTM A572 GRADE 50 WITH SPECIAL REQUIREMENTS PER AISC TECHNICAL BULLETIN #3 DATED MARCH, 1997)
3. STRUCTURAL TUBING: CONFORM TO ASTM A500 GRADE B46 KSI.
4. CONNECTION DESIGN FOR THIS PROJECT IS THE RESPONSIBILITY OF THE FABRICATOR. CONNECTION CALCULATIONS, SIGNED AND SEALED BY A PROFESSIONAL ENGINEER LICENSED IN THE STATE OF MAINE SHALL BE SUBMITTED WITH THE SHOP DRAWINGS FOR THIS PROJECT. SEE THE PROJECT SPECIFICATIONS FOR ADDITIONAL REQUIREMENTS.
5. FIELD CONNECTIONS SHALL BE BOLTED USING ASTM A325N HIGH STRENGTH BOLTS (U.N.O.) EXCEPT WHERE SLIP CRITICAL CONNECTIONS ARE REQUIRED AND NOTED BY A325 (SC) ON THE DRAWINGS. PROVIDE SLIP CRITICAL (SC) CONNECTIONS AT ALL MOMENT CONNECTIONS, BRACED FRAMES, RELIEVING ANGLES AND AS OTHERWISE NOTED. USE A490 BOLTS WHERE INDICATED.
6. WHERE WELDING IS INDICATED, ALL WELDING SHALL CONFORM TO AWS D1.1-LATEST EDITION. ELECTRODES SHALL CONFORM TO AWS A5.1 E70XX SERIES WITH PROPER ROD TO PRODUCE OPTIMUM WELD (LOW HYDROGEN)
7. SEE CONCRETE NOTES AND DRAWINGS FOR ANCHOR BOLT INFORMATION, TYP.
8. PROVIDE 3/8" MINIMUM STIFFENER PLATES EACH SIDE OF BEAM WEB AT BEAMS FRAMING OVER COLUMNS AND AT BEAMS SUPPORTING COLUMNS ABOVE.
9. PROVIDE 1/4" THICK LEVELING PLATE UNDER ALL COLUMN BASE PLATES UNLESS OTHERWISE NOTED. LEVELING PLATES SHALL BE SET AND GROUTED PRIOR TO ERECTING COLUMNS.
10. PROVIDE ALL MISCELLANEOUS ANGLES, PLATES, ANCHOR BLOTS ETC., SHOWN ON ARCHITECTURAL DRAWINGS FOR SUPPORT OF BLOCKING, PARAPETS, FINISHES, ETC. COORDINATE WITH MISCELLANEOUS METAL FABRICATOR TO ENSURE COMPLETE COVERAGE OF ALL ITEMS.
11. PROVIDE L3x3x1/4 SLAB SUPPORT ANGLE AS REQUIRED AT COLUMNS WHERE STRUCTURAL MEMBERS DO NOT FRAME IN AT ALL FOUR SIDES.

METAL DECK

- 1. THE METAL ROOF AND FLOOR DECK SHALL BE FORMED OF STEEL SHEETS CONFORMING TO THE FOLLOWING STANDARDS:
A. FLOOR DECKING: ASTM A1008, GRADE C, D OR ASTM A653, STRUCTURAL QUALITY, GRADE 40 OR HIGHER
B. ROOF DECKING: ASTM A1008, GRADE C, D OR ASTM A653, STRUCTURAL QUALITY, GRADE 33 OR HIGHER
2. FLOOR AND ROOF DECK SHALL BE AS NOTED ON THE DRAWINGS (OR EQUIVALENT).
3. FOR DECK ATTACHMENTS, PENETRATIONS AND ACCESSORIES REFER TO SPECIFICATIONS.

MASONRY NOTES

- 1. ALL MASONRY CONSTRUCTION SHALL CONFORM TO ACI 530.1-LATEST.
2. ALL CONCRETE MASONRY UNITS SHALL BE ASTM C90 GRADE N, TYPE I STANDARD WEIGHT BLOCKS INCLUDING STRETCHERS AND CORNER BLOCKS. MINIMUM ASSEMBLY STRENGTH OF BLOCK SHALL BE F'M = 1500 PSI IN 28 DAYS.
3. MORTAR SHALL CONFORM TO ASTM SPECIFICATION C270, TYPE M OR S
4. GROUT SHALL CONFORM TO ASTM-C476
5. REINFORCING FOR BOND BEAMS, LINTEL BLOCKS AND VERTICAL WALL REINFORCING SHALL BE BILLET STEEL CONFORMING TO ASTM A615, GRADE 60
6. HORIZONTAL JOINT REINFORCING SHALL BE DUR-O-WAL TRUSS DESIGN, STANDARD CLASS MILL GALVANIZED WITH 3/16" DIAMETER SIDE RODS AND 9 GAUGE CROSS TIES, U.N.O. REINFORCING SHALL BE PLACED IN MASONRY WALLS AT EVERY SECOND BLOCK COURSE.
7. CONCRETE MASONRY UNITS SHALL BE LAID IN RUNNING BOND UNLESS OTHERWISE NOTED. PROVIDE FULL MORTAR COVERAGE ON ALL WEBS AND FACE SHELLS. PROVIDE CORNER BLOCKS AND END BLOCKS TO FINISH ALL 90 DEGREE CORNERS AND WALL OPENINGS.
8. PROVIDE LINTELS AT WALL PENETRATIONS AS SHOWN IN THE LINTEL SCHEDULE.
9. STANDARD LAP LENGTH OF GRADE 60 MASONRY REINFORCING BARS SHALL BE 48 BAR DIAMETERS FOR BARS #5 AND SMALLER. PROVIDE MECHANICAL SPLICES RATED FOR 125% THE BAR YIELD STRENGTH FOR BARS #6 AND LARGER. PROVIDE CORNER BARS TO MATCH HORIZONTAL REINFORCEMENT.
10. CELLS TO BE GROUTED SHALL BE 2-CELL BLOCK. ALIGN CELLS TO MAINTAIN A CLEAR UNOBSTRUCTED, CONTINUOUS VERTICAL CHASE. CELLS MUST BE KEPT CLEAR OF PROTRUSIONS OR FINS OF MORTAR. FILL CELLS OF MASONRY UNITS AND WALL CAVITIES WHERE INDICATED WITH 2500 PSI GROUT. MAXIMUM GROUT LIFT WITHOUT CLEAN-OUTS SHALL BE 4'-0". HIGH LIFT GROUTING SHALL CONFORM TO CODE REQUIREMENTS WITH A MINIMUM CEMENT CONTENT OF 8 SACKS PER CUBIC YARD. SUPPORT ALL VERTICAL BARS IN CENTER OF GROUTED CELLS WITH VERTICAL BAR POSTIONER.
11. FIELD PENETRATIONS THROUGH BLOCK WALLS SHALL NOT BE MADE THROUGH BOND BEAMS, LINTELS OR GROUTED CELLS.

PRECAST CONCRETE BALCONIES

- 1. ALL WORK SHALL CONFORM TO THE LATEST EDITION OF THE FOLLOWING: ACI 318 "BUILDING CODE REQUIREMENTS FOR REINFORCED CONCRETE", PCI MNL-116 "MANUAL FOR QUALITY CONTROL FOR PLANTS AND PRODUCTION OF PRECAST AND PRESTRESSED CONCRETE PRODUCTS" AND PCI "DESIGN HANDBOOK-PRECAST AND PRESTRESSED CONCRETE".
2. PRECAST BALCONIES SHALL BE DESIGNED FOR THE LOADS AS INDICATED WITHIN THESE DRAWINGS. DESIGN SHOULD INCLUDE FOR ALL DEAD LOADS DUE TO SELF WEIGHT AND RAILING ASSEMBLIES.
3. CONCRETE STRENGTH SHALL BE MINIMUM 5000 PSI AT 28 DAYS.
4. ALL CONCRETE SHALL BE AIR ENTRAINED. MEET AIR ENTRAINING REQUIREMENTS PER ACI "SPECIFICATIONS FOR STRUCTURAL CONCRETE (ACI 318)", FOR CLASS OF CONCRETE AND APPLICATION. AIR ENTRAINMENT ALL EXTERIOR CONCRETE 6% ± 1%.
5. PRESTRESSING TENDONS (IF USED) SHALL CONFORM WITH ASTM A416, GRADE 250.
6. COMPLETE SHOP DRAWINGS AND DESIGN CALCULATIONS STAMPED BY A LICENSED PROFESSIONAL ENGINEER LICENSED IN THE STATE OF MAINE SHALL BE SUBMITTED TO THE ARCHITECT AND STRUCTURAL ENGINEER FOR REVIEW PRIOR TO COMMENCEMENT OF THAT PORTION OF THE WORK.

LINTELS

- 1. THE FOLLOWING LINTELS SHALL BE USED FOR MASONRY OPENINGS, U.N.O. ON DRAWINGS:

Table with columns: MASONRY OPENING, LINTEL SIZE, and dimensions for various opening sizes.

- 2. PROVIDE ONE ANGLE FOR EACH 4" WALL THICKNESS. FOR 6" WALL THICKNESS, PROVIDE WT OR BUILT-UP SECTION WITH PROPERTIES EQUAL TO OR GREATER THAN 1 1/2 TIMES THE ANGLES PROPERTIES FOR A 4" WALL THICKNESS.
3. PROVIDE 8" OF BEARING AT EACH END OF ALL LINTELS.
4. ALL EXTERIOR LINTELS SHALL BE HOT-DIPPED GALVANIZED.


CMU LINTEL SCHEDULE

Table with columns: CLEAR SPAN, WIDTH, DEPTH, REINF and corresponding CMU lintel specifications.

ABBREVIATIONS

Large table listing abbreviations and their corresponding full names for various construction materials and components.

A B C D E F G H I J

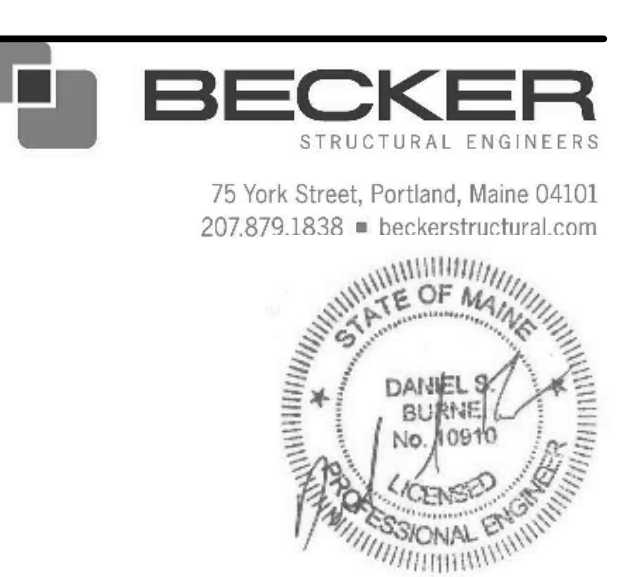

75 York Street, Portland, Maine 04101
207.679.1838 • beckerstructural.com



Owner

The Park Danforth

77 Stevens Ave, Portland, ME 04103

Table with columns: NO., DESCRIPTION, DATE. Contains several empty rows for project notes.

Project information block including: CONTENT: GENERAL NOTES; DRAWN BY: A.P.P.; PROJECT NO.: 3422; DATE: 05/27/15; REVISED: 10/16/15; SCALE: As indicated; Project Phase: CONFORMANCE SET; Copyright © 2014 by Lavallee Brensinger Professional Association. All rights reserved. No reproduction without permission.

S0.0

Project Phase CONFORMANCE SET