

LEVEL 4 FRAMING PLAN
 1/8"=1'-0"

NOTES:


- INDICATES SPAN DIRECTION OF 5 1/2" NORMAL WEIGHT CONC SLAB ON 3/4" 18GA GALV COMPOSITE DECK W/6x6-W1.4xW1.4 W.W.F. (3 1/2" CONC FILL OVER 3" DECK, 5 1/2" TOTAL, 3 SPAN MIN).
- TOP OF SLAB EL 160'-11 5/8".
- TOP OF STEEL EL 160'-6 1/8", U.N.O. BY (X'-X").
- (10), (12), ETC. INDICATES NUMBER OF 3/4"x4 1/2" HEADED STUDS SPACED UNIFORMLY ALONG SPAN OR BETWEEN CONCENTRATED LOADS U.N.O.
- INDICATES MOMENT CONNECTION. SEE MOMENT CONNECTION DETAILS.
- BF-X INDICATES VERTICAL BRACING. SEE BRACED FRAME ELEVATIONS DWG S4.2 & S4.3.
- BEAMS ARE LOCATED AT EQUAL SPACES BETWEEN COL LINES UNLESS NOTED OTHERWISE.
- FOR COMPOSITE BEAM END REACTIONS, SEE SIMPLE BEAM CONNECTION SCHEDULE DWG S3.1.
- E.O.S. INDICATES EDGE OF SLAB. E.O.S. 0'-7" U.N.O.
- CURTAINWALL RELIEVED AT THIS LEVEL. E.O.S. CONDITION TO MATCH TYP E.O.S. DETAIL AT RELIEVING ANGLE. OMIT R.A.'S AND ATTACH CURTAINWALL TO SLAB EDGE. VERIFY CONNECTION W/CURTAINWALL DESIGNER.
- SEE NOTE 10

Owner

The Park Danforth

77 Stevens Ave, Portland, ME 04103

NO.	DESCRIPTION	DATE
1	ADDENDUM #1	06-10-15

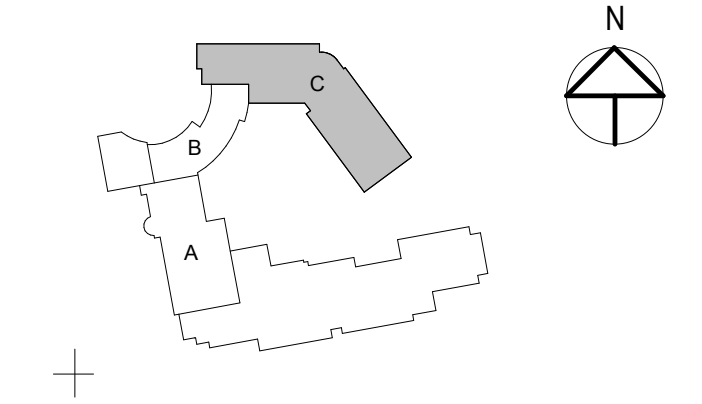

CONTENT:
 LEVEL 4-NEW BUILDING-FRAMING PLAN

DRAWN BY: A.P.P.
 PROJECT NO: 3422
 DATE: 05/27/15
 REVISED: 10/16/15
 SCALE: As indicated

S1.4C

Project Phase
CONFORMANCE SET

COPYRIGHT © 2014 BY LAVALLEEBRENSINGER PROFESSIONAL ASSOCIATION. ALL RIGHTS RESERVED. NO REPRODUCTION WITHOUT PERMISSION.