


**A** NEW BUILDING - WEST ELEVATION  
008 1/8" = 1'-0"

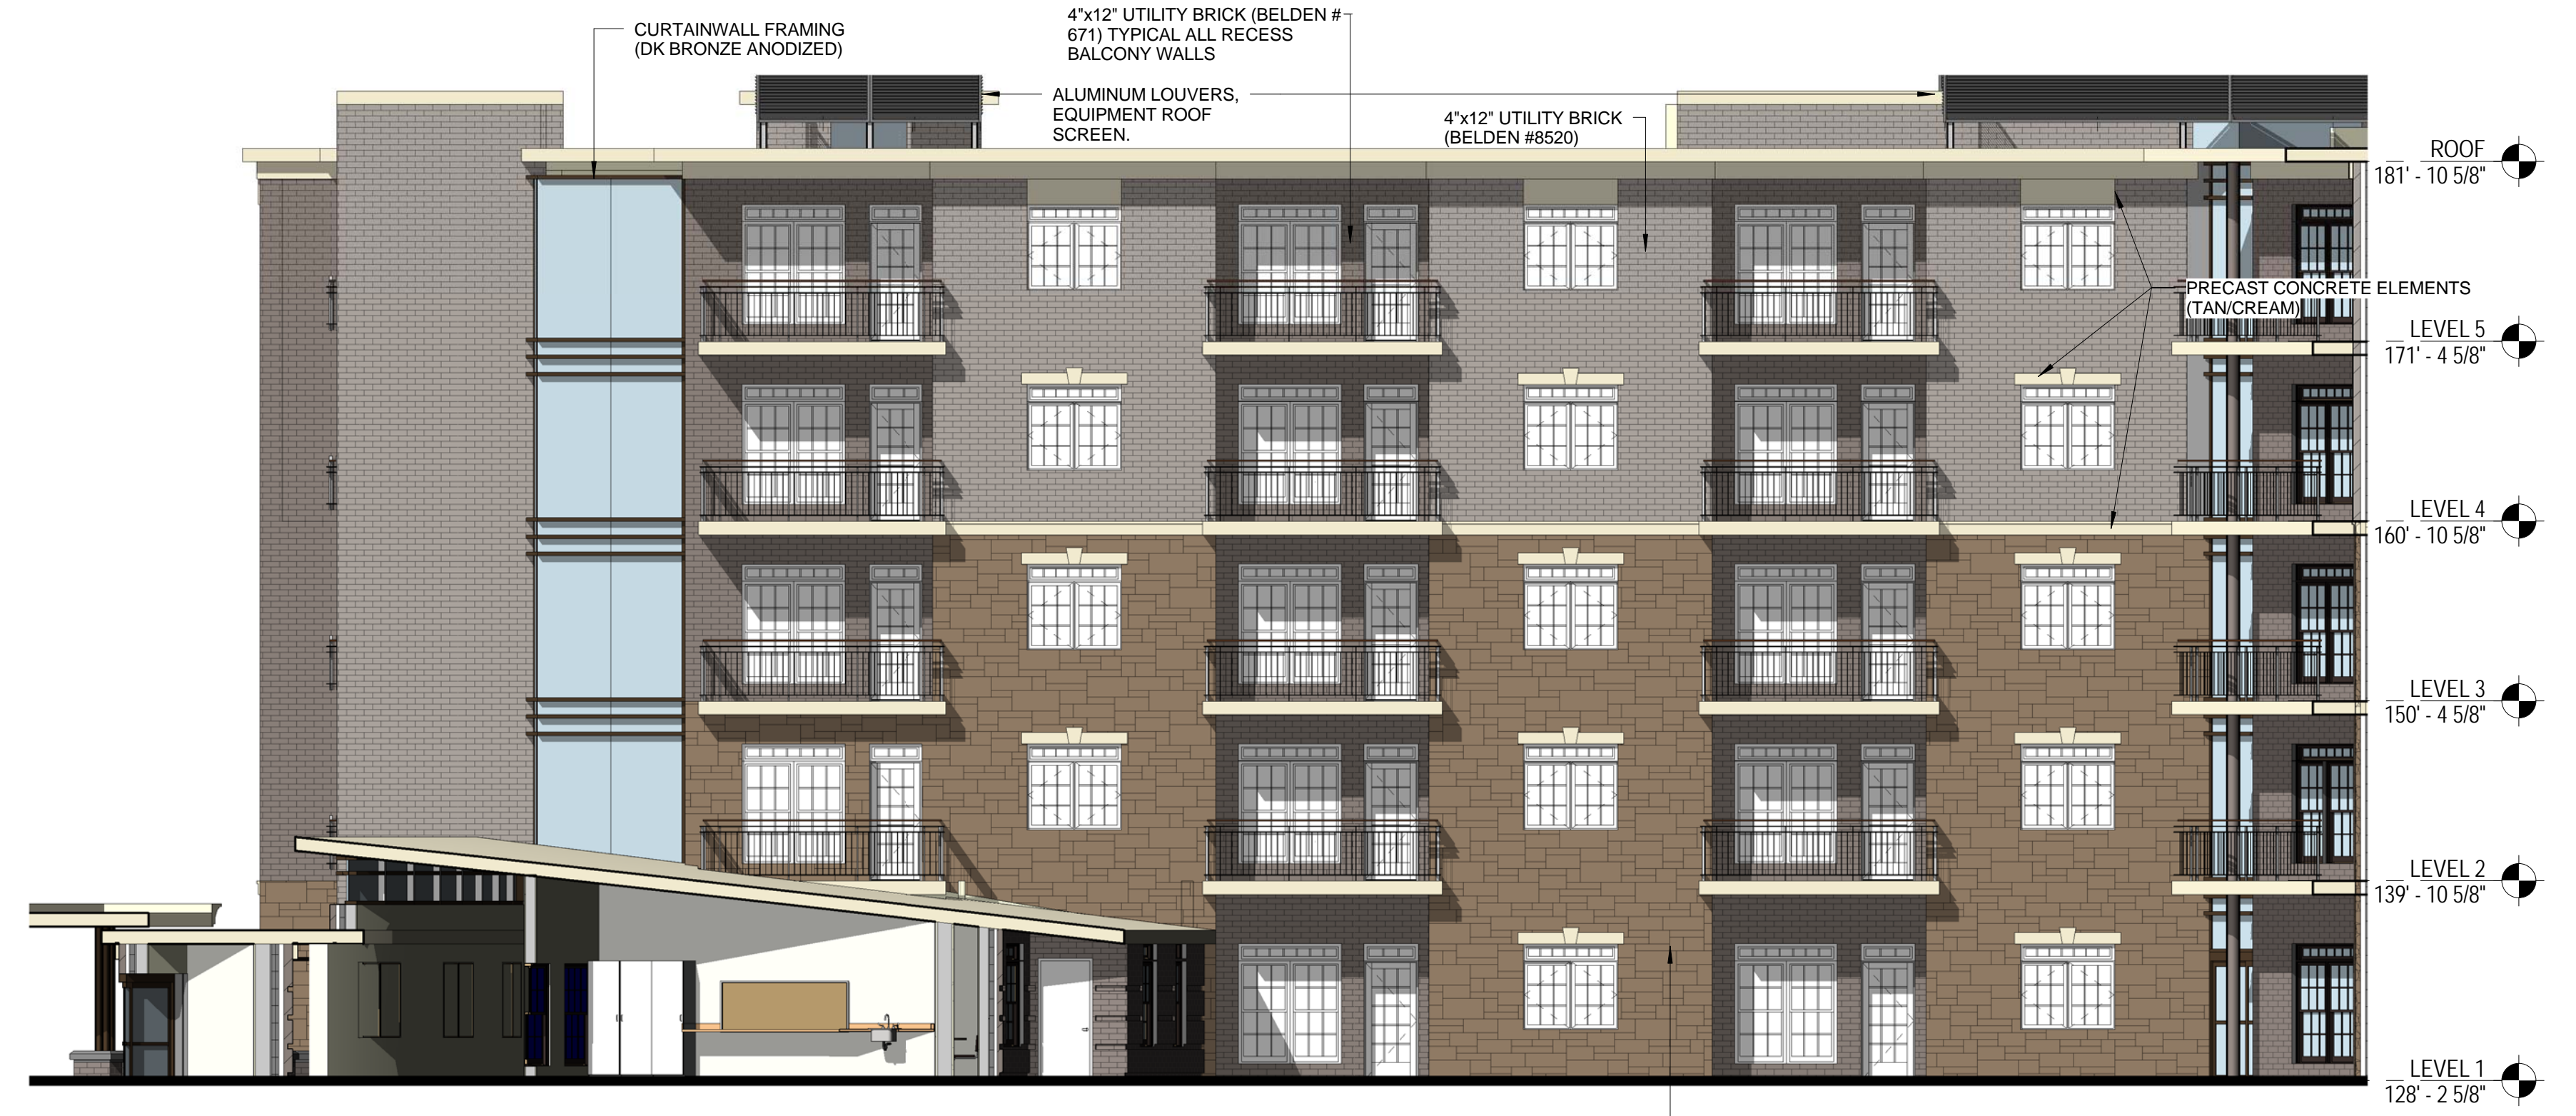

**B** NEW BUILDING - SOUTH ELEVATION  
008 1/8" = 1'-0"



**C** NEW BUILDING - SOUTHWEST ELEVATION  
008 1/8" = 1'-0"



**D** NEW BUILDING - SOUTHEAST ELEVATION  
008 1/8" = 1'-0"

# The Park Danforth

## RENOVATIONS AND ADDITIONS

### PROPOSED EXTERIOR ELEVATIONS

SCALE: 1/8" = 1'-0"

11/25/14

**LAVALLEE BRENSINGER ARCHITECTS**