



NOTE: FINAL DESIGN OF SEGMENTAL RETAINING WALL TO BE PREPARED AND STAMPED BY LICENSED PROFESSIONAL ENGINEER FROM MANUFACTURER

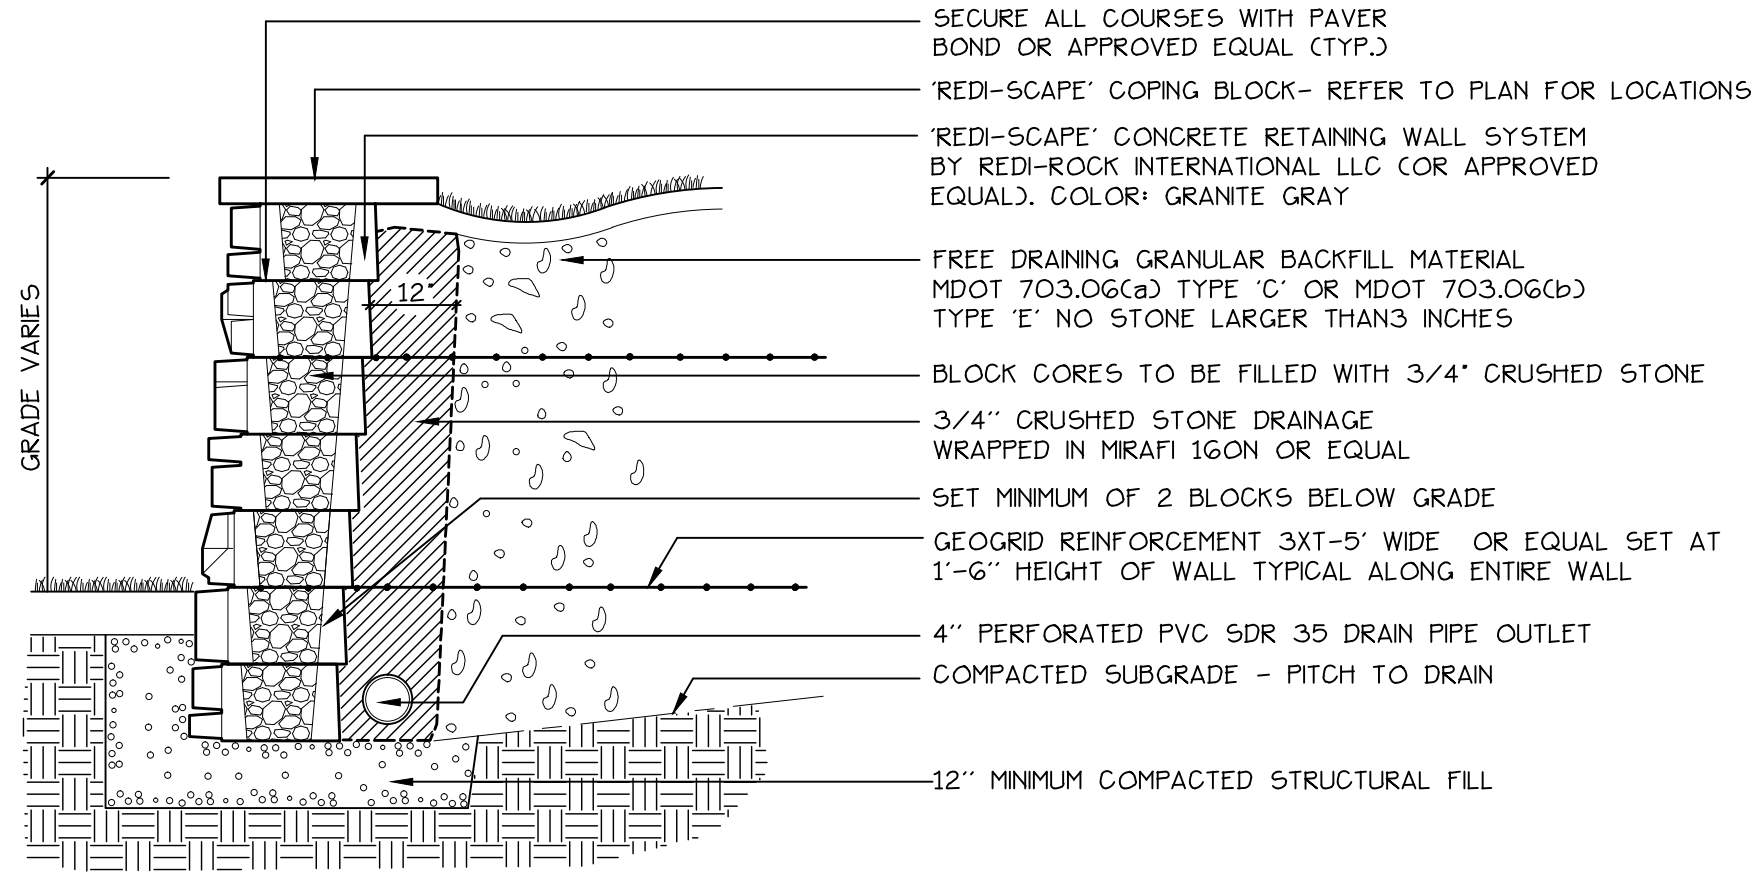


1 **CONCRETE SEGMENTAL RETAINING WALL**

LG1 NOT TO SCALE

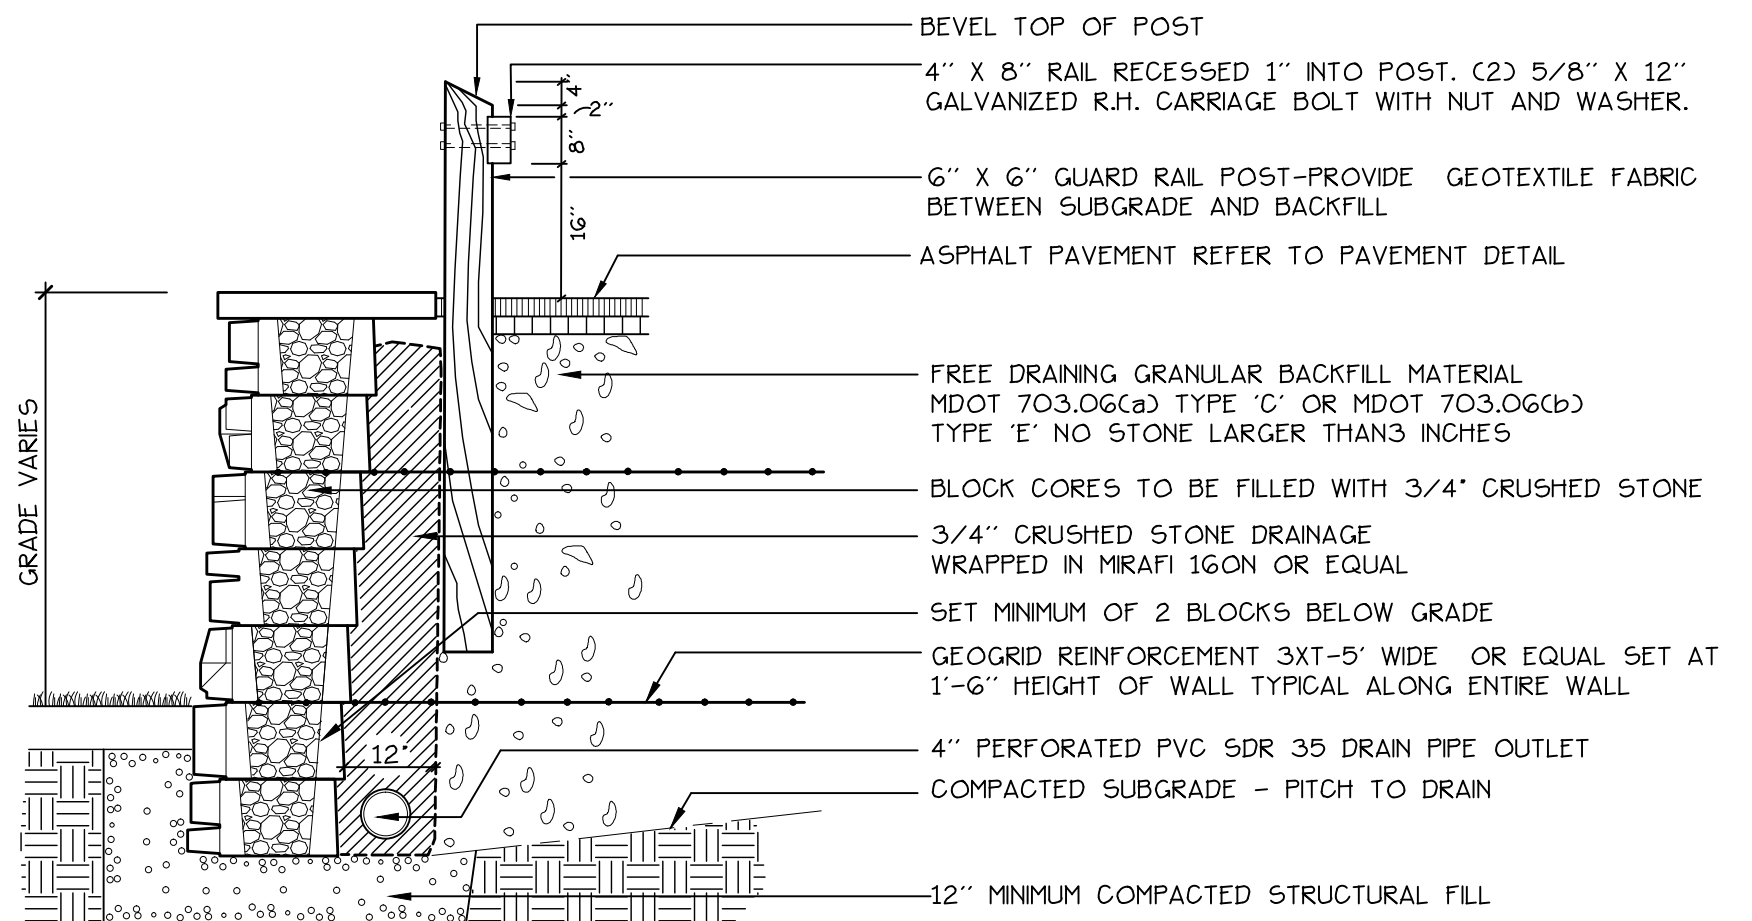


2 **CONCRETE SEGMENTAL RETAINING WALL WITH GUARDRAIL**

LG1 NOT TO SCALE

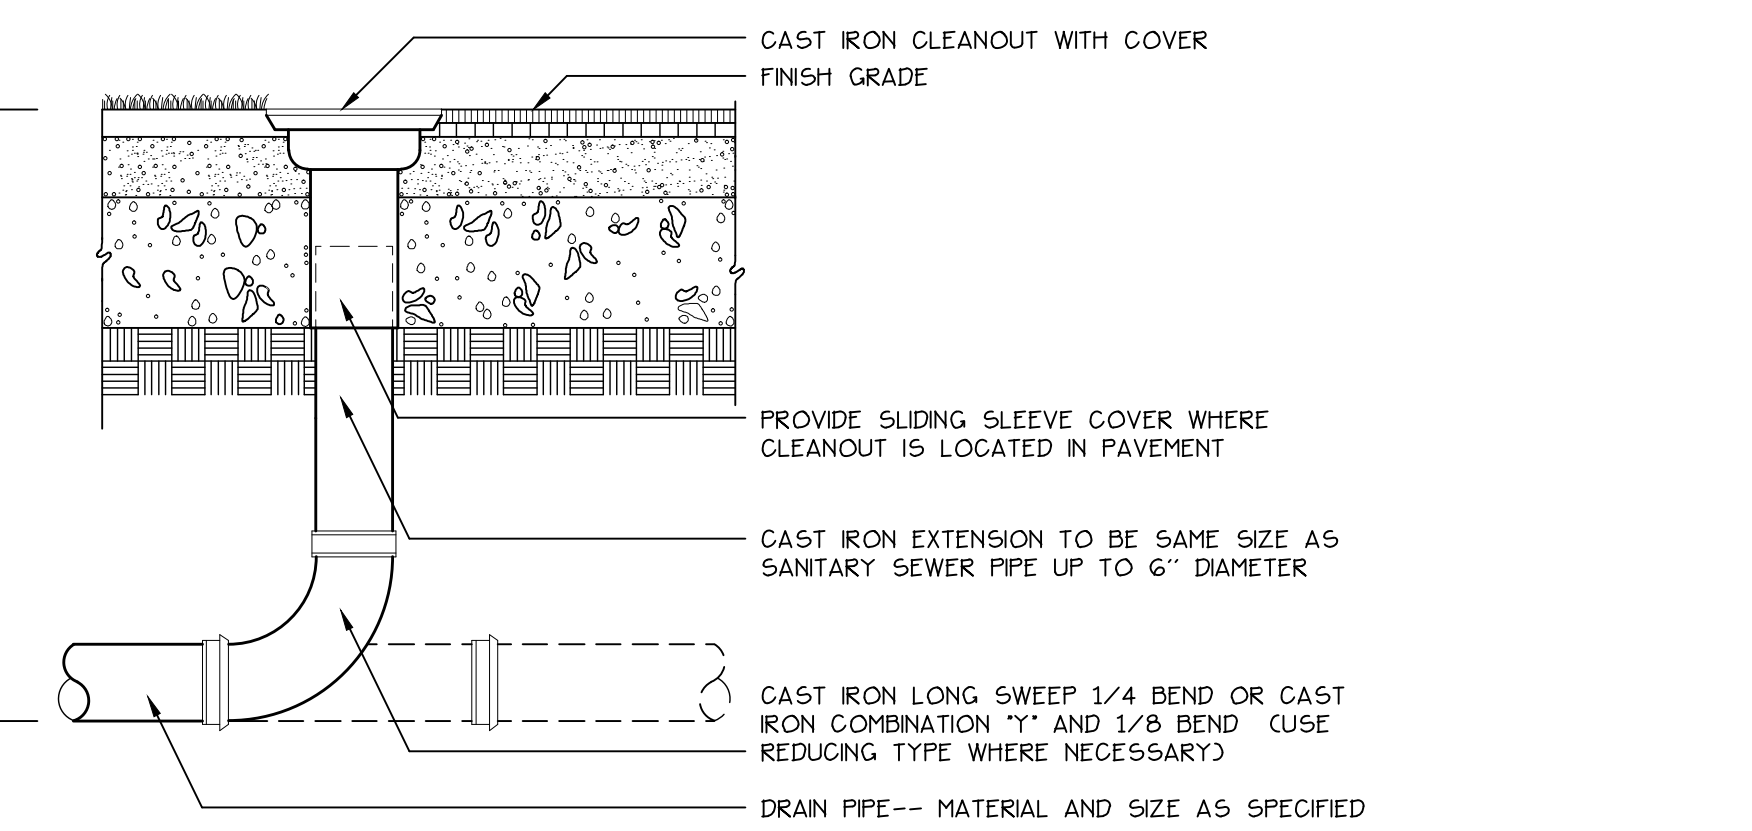


3 **FOUNDATION DRAIN CLEANOUT DETAIL**

LG1 NOT TO SCALE

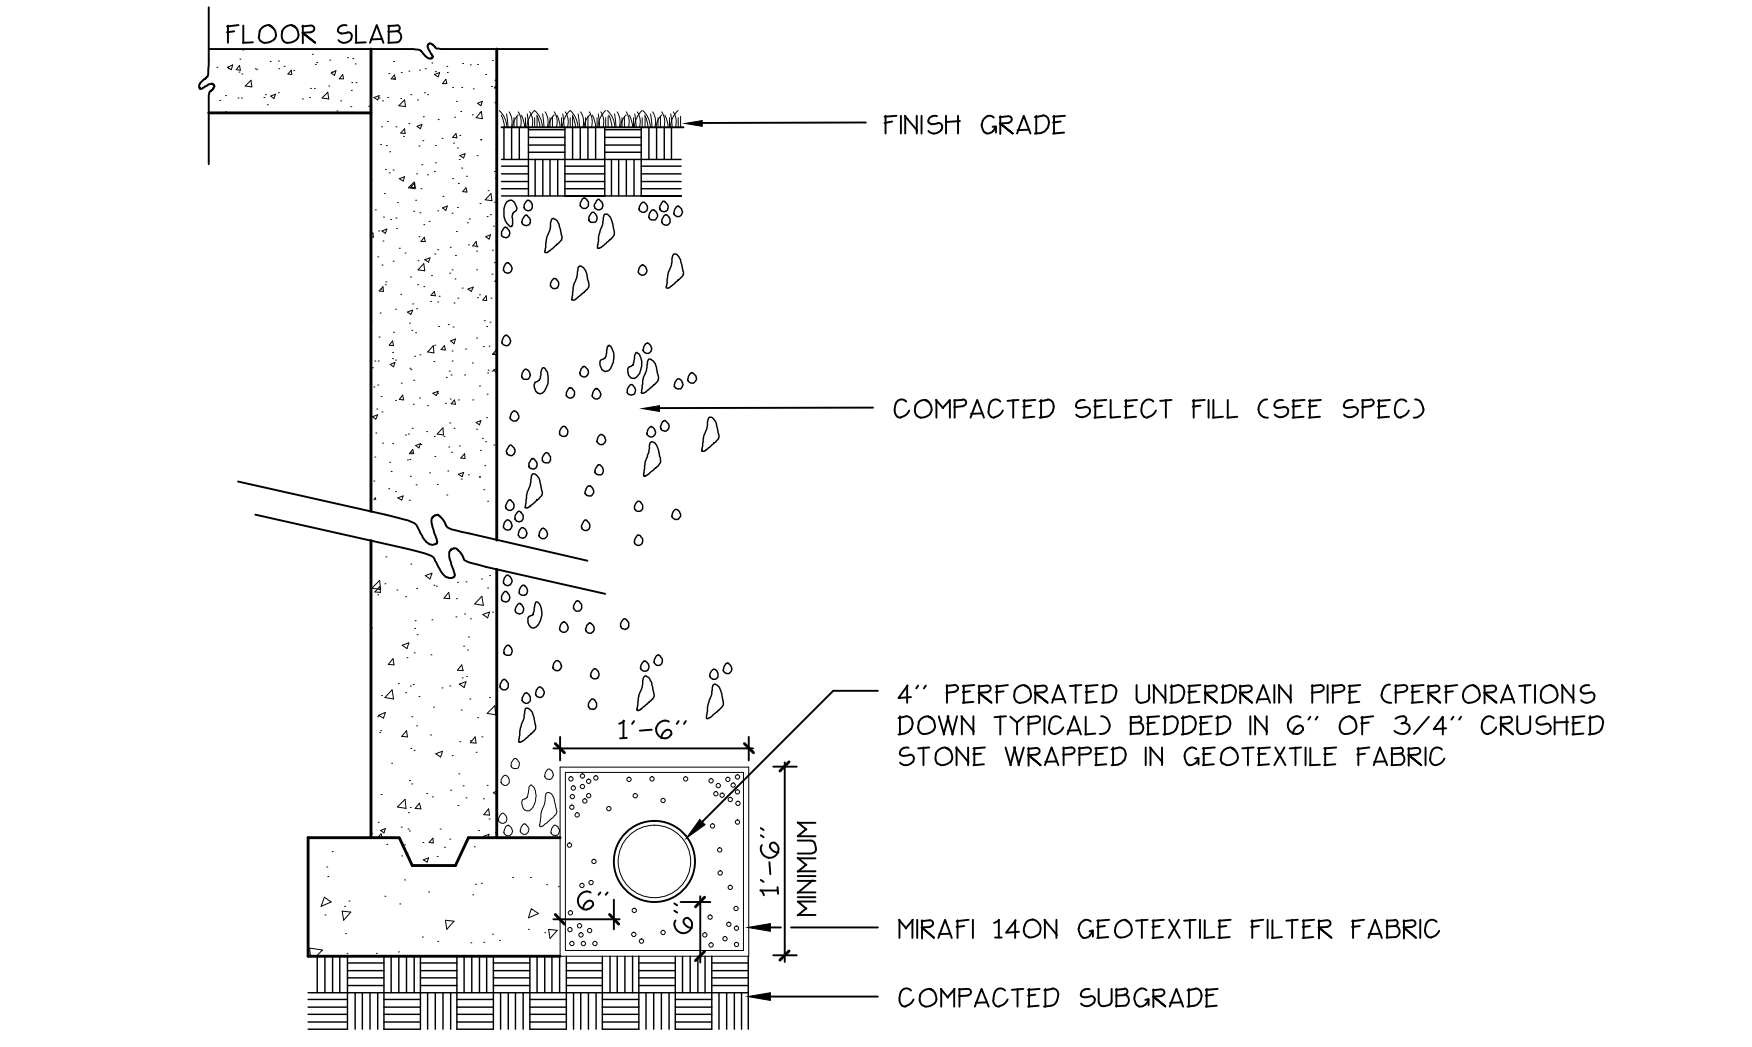


4 **FOUNDATION DRAIN**

LG1 NOT TO SCALE

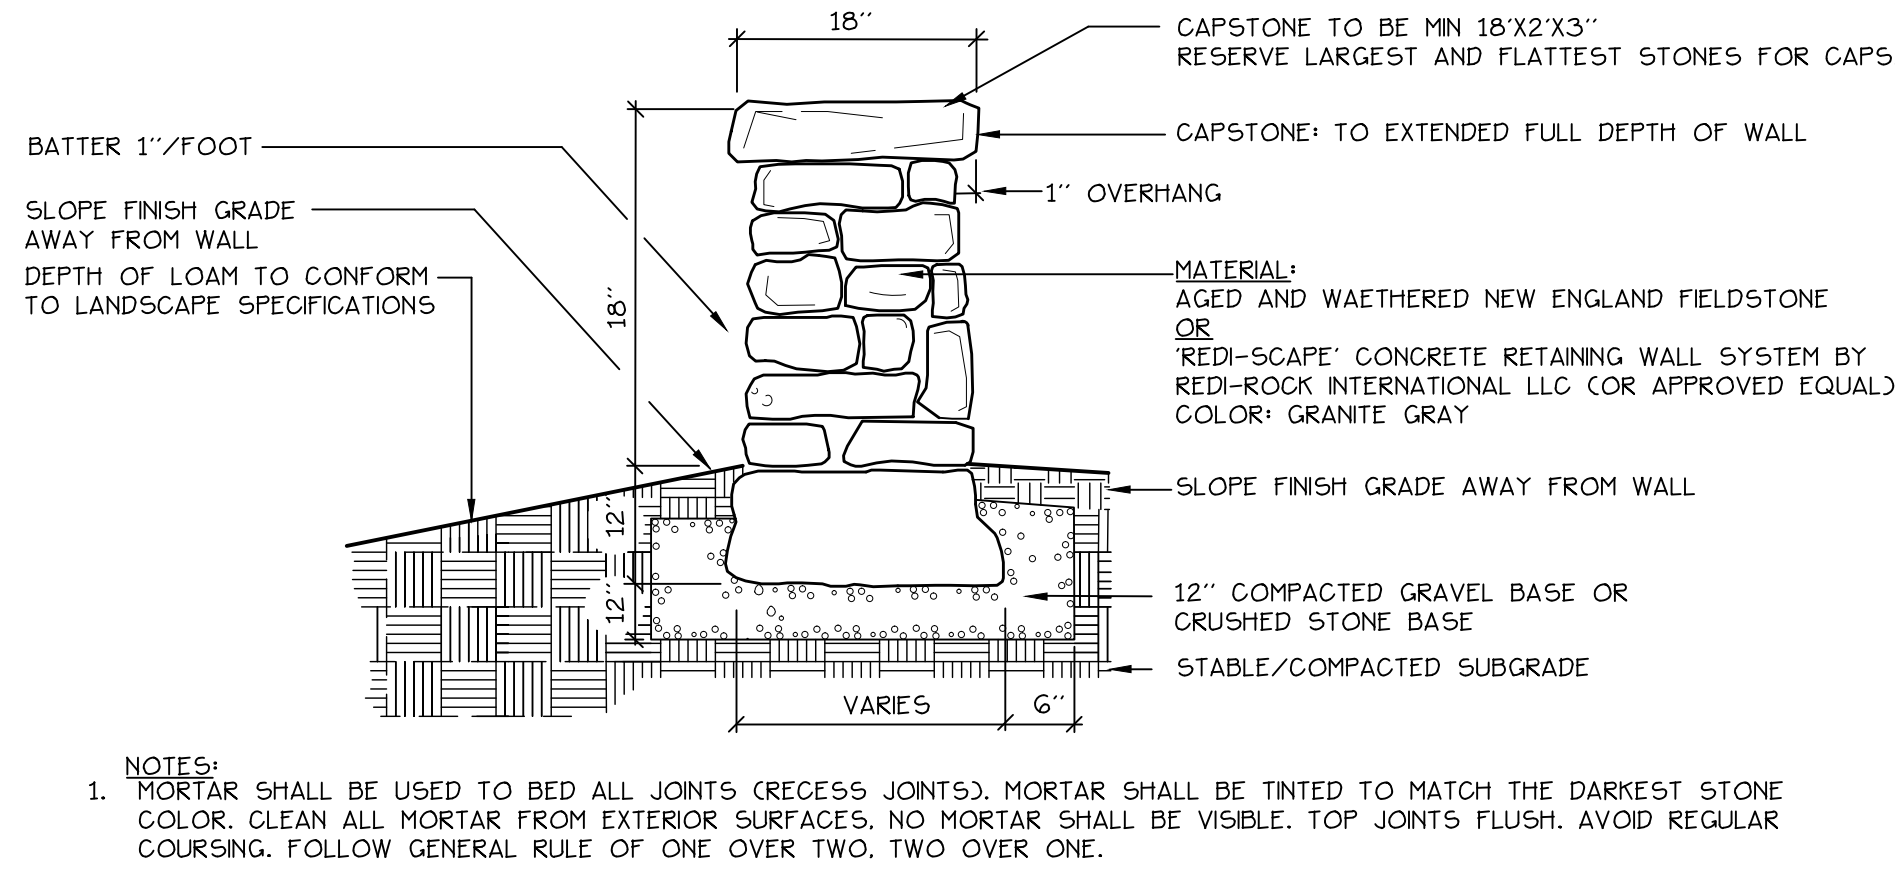



5 **FREESTANDING STONE WALL SECTION: ALTERNATE/FUTURE**

LG1 NOT TO SCALE

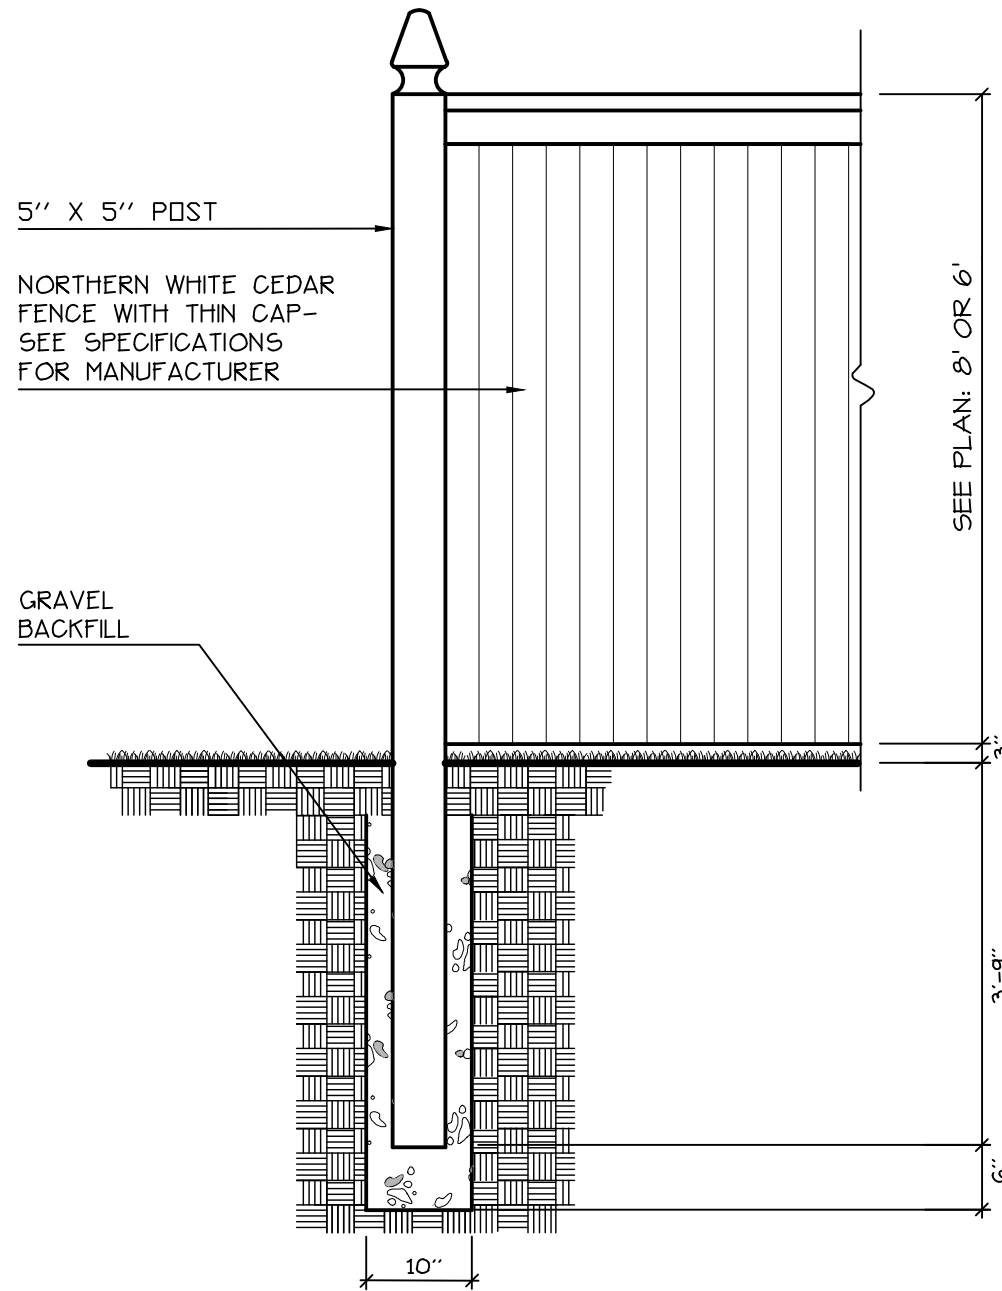


6 **SOLID WOOD FENCE**

LG1 NOT TO SCALE

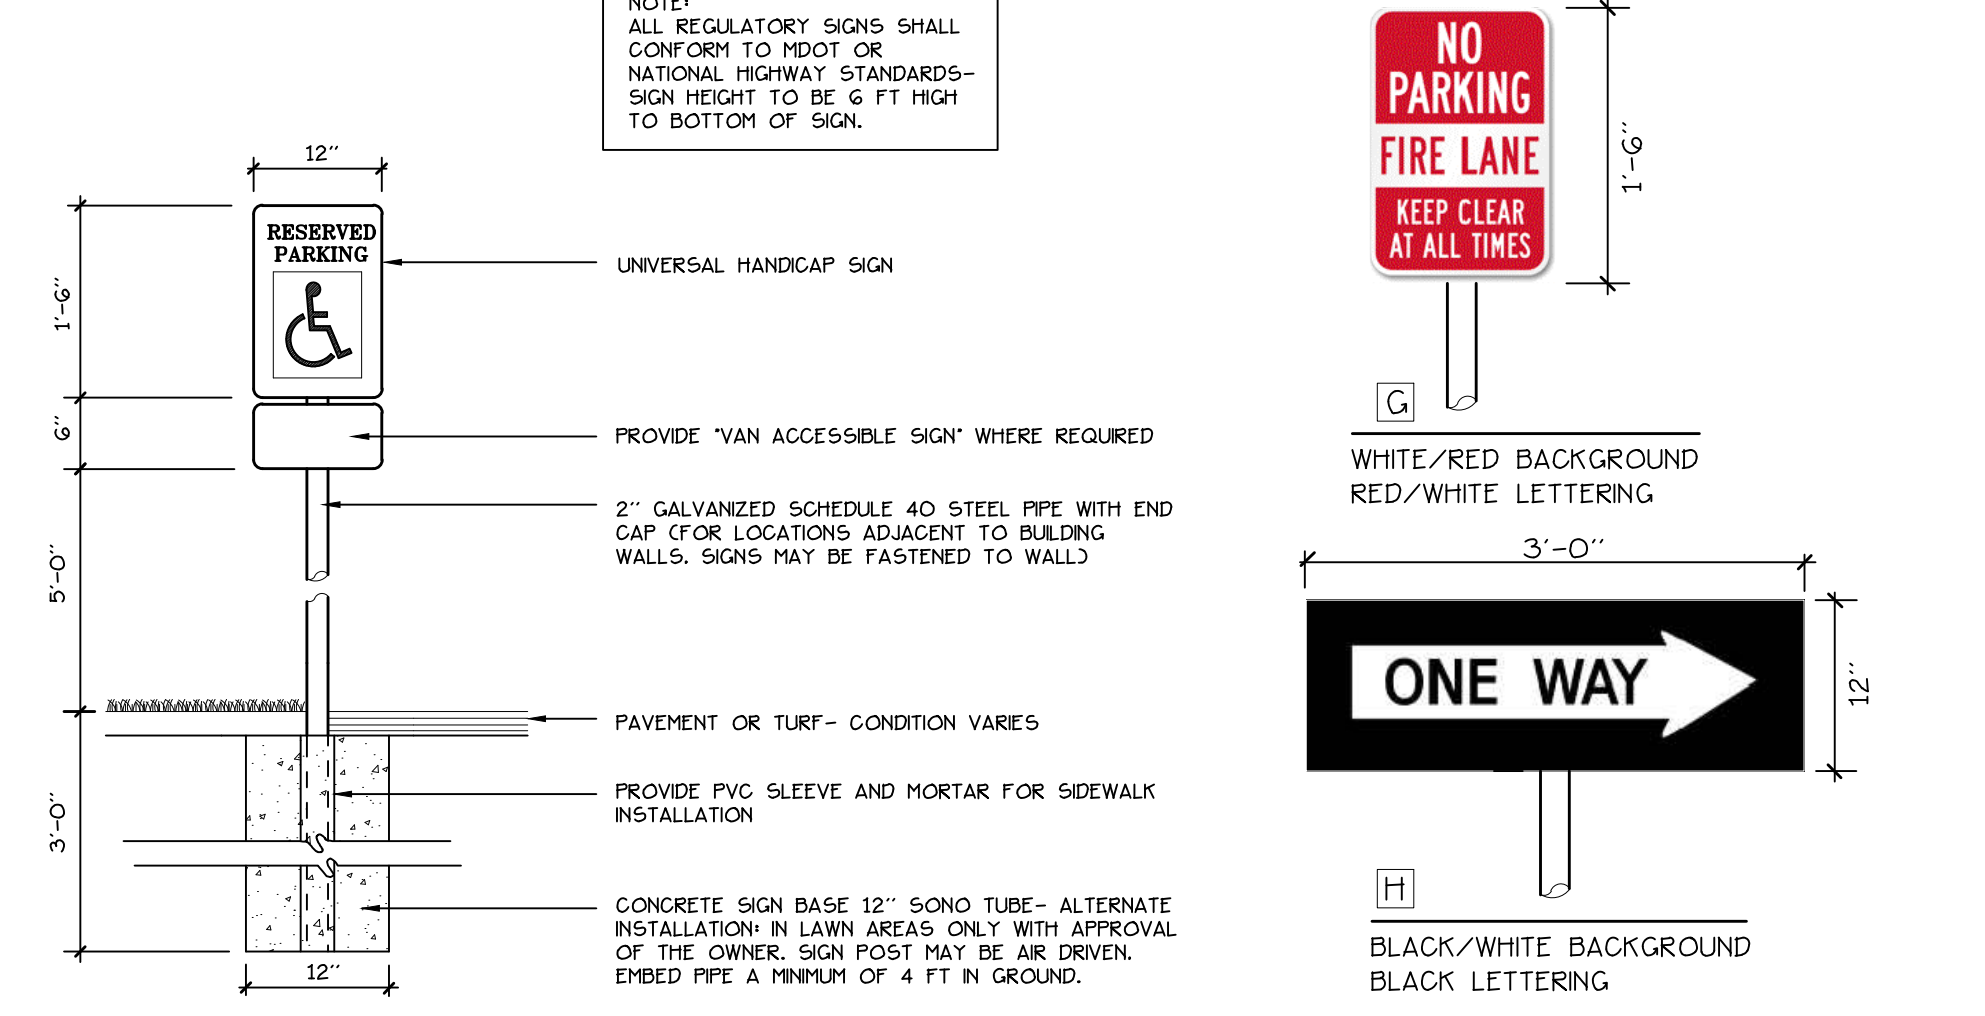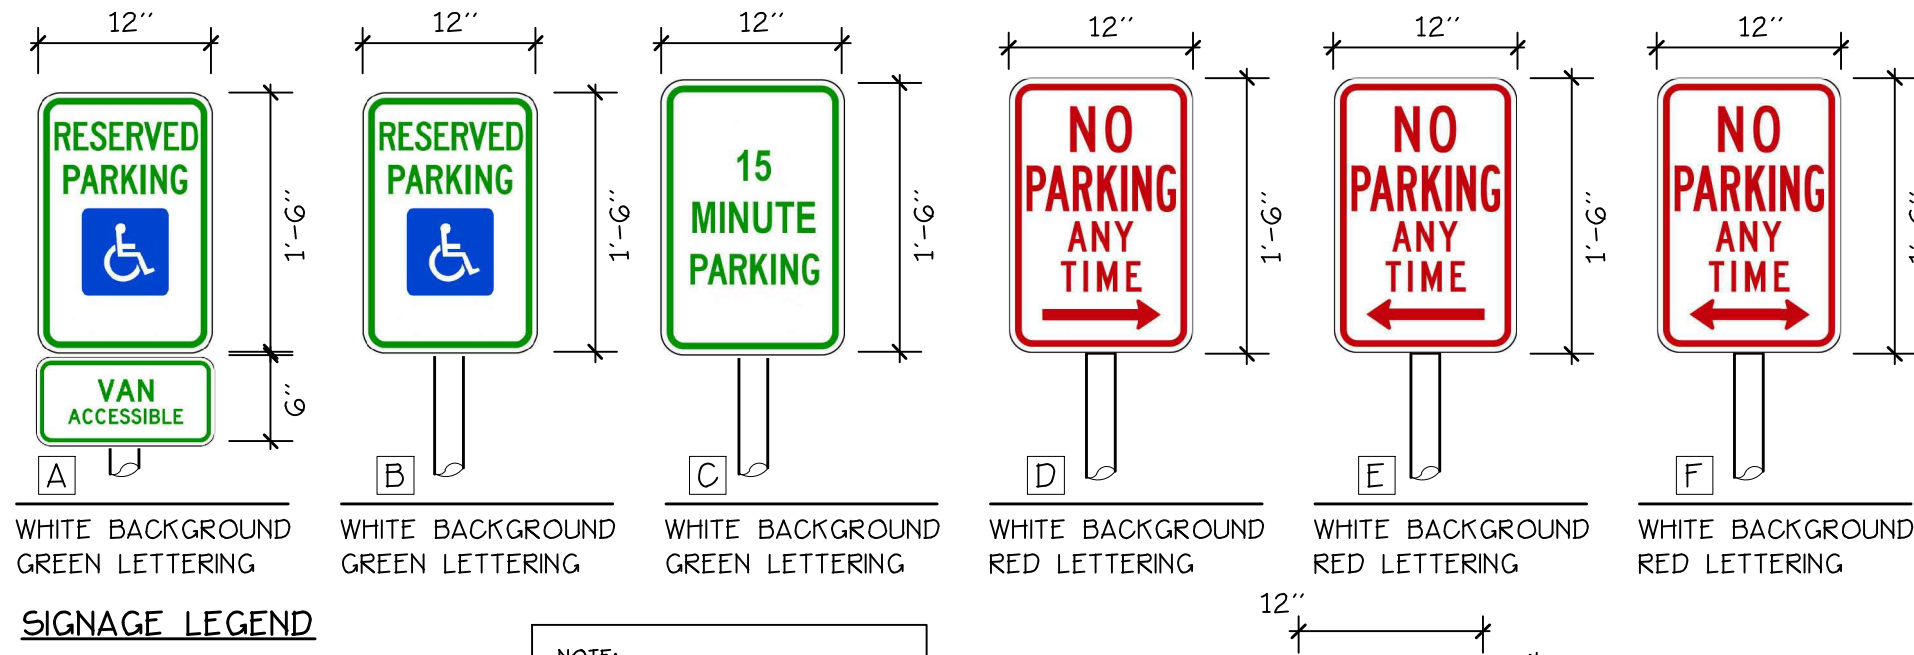


7 **SIGNAGE**

LG1 NOT TO SCALE

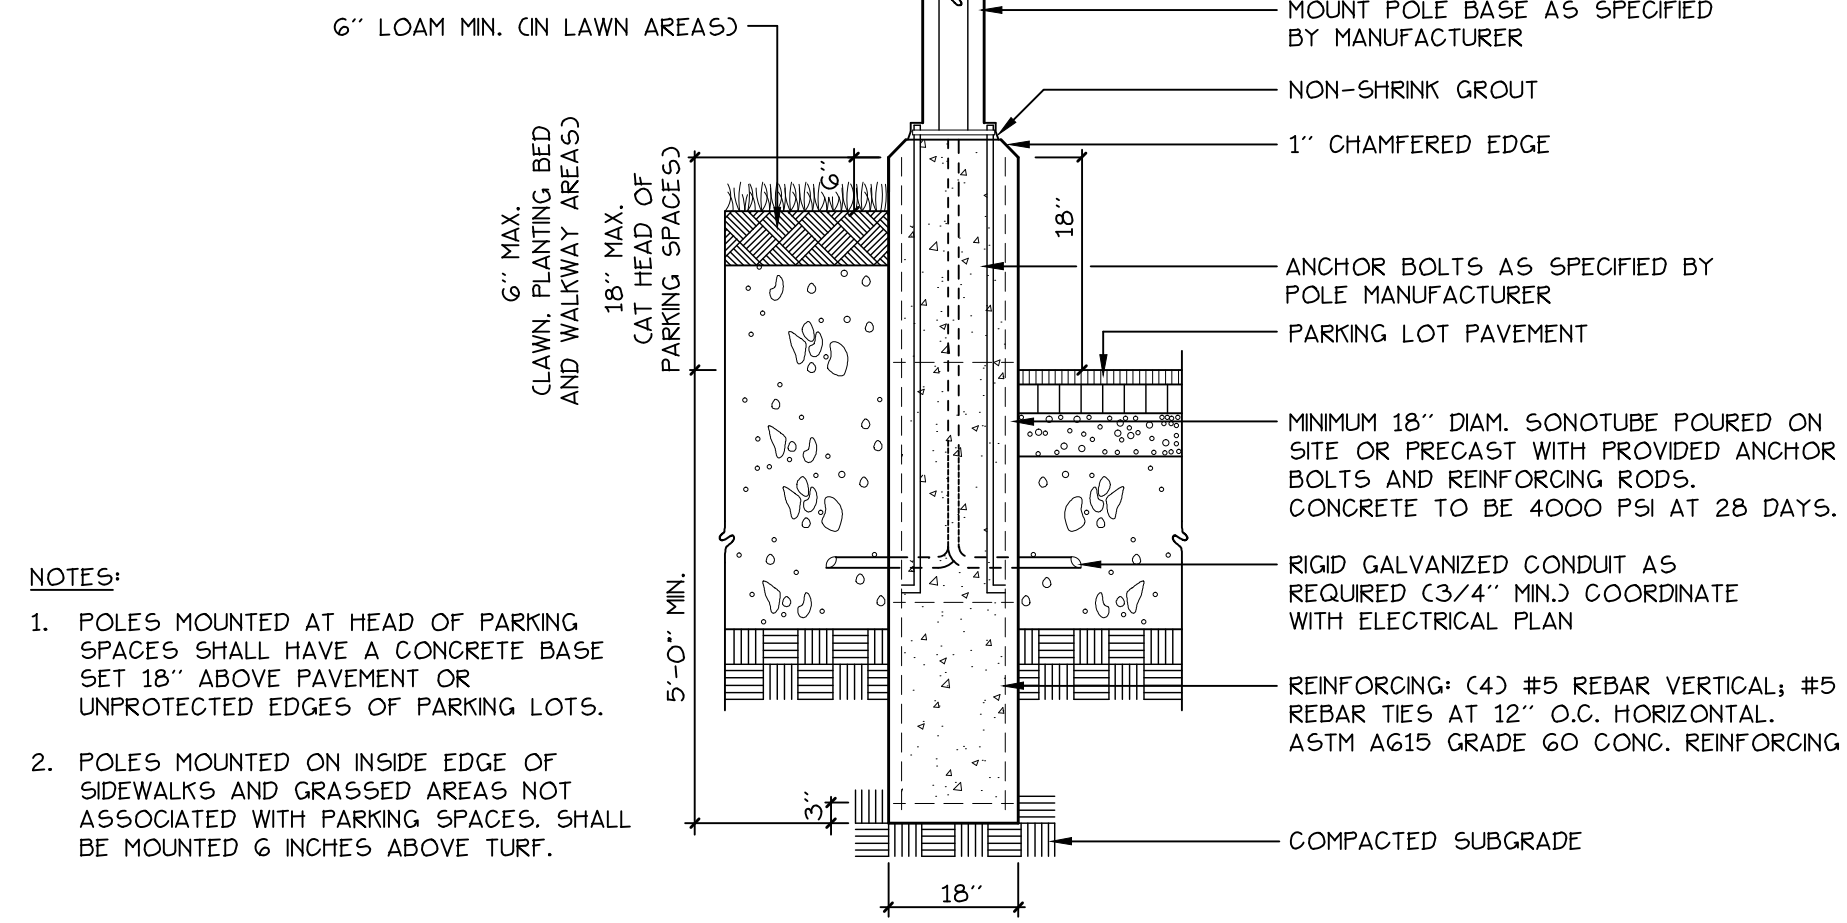

8 **CONCRETE LIGHT POLE BASE**

LG1 NOT TO SCALE

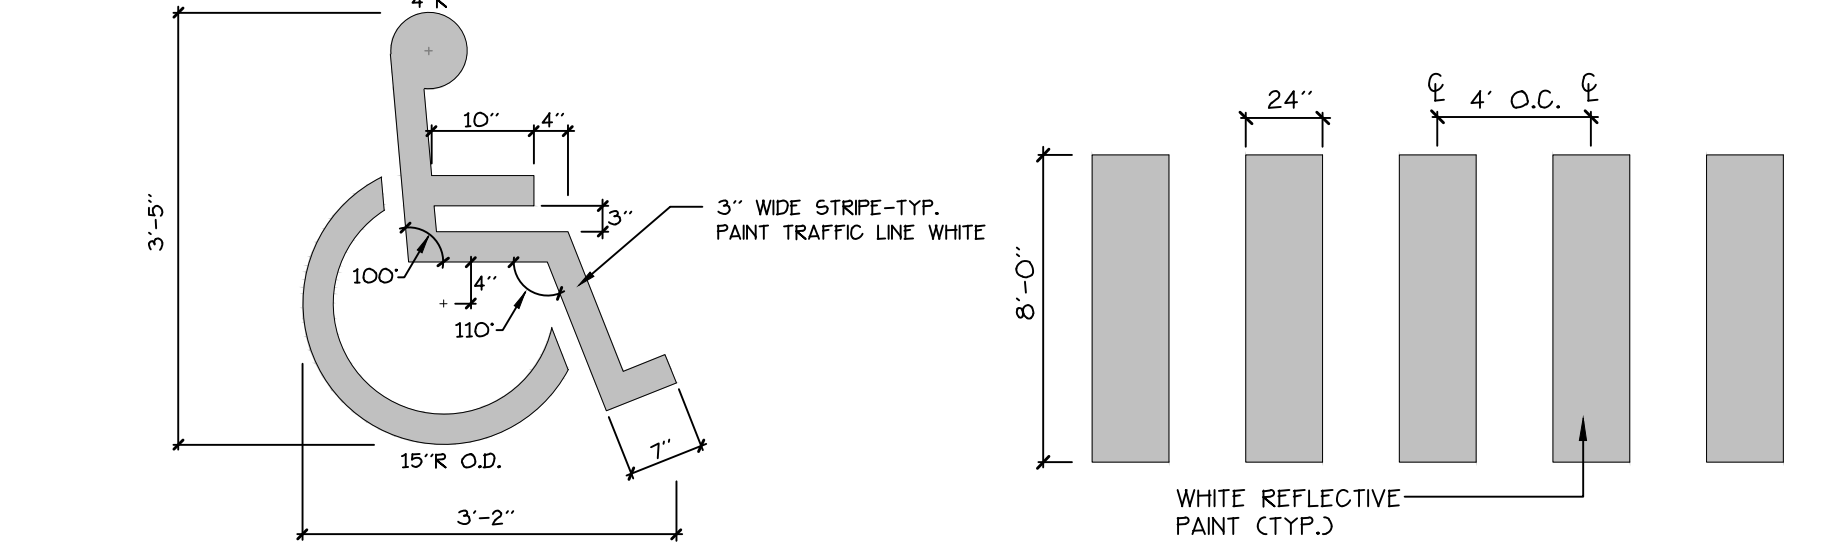


9 **ACCESSIBLE SPACE MARKINGS**

LG1 NOT TO SCALE

11 **PAINTED CROSSWALK**

LG1 NOT TO SCALE

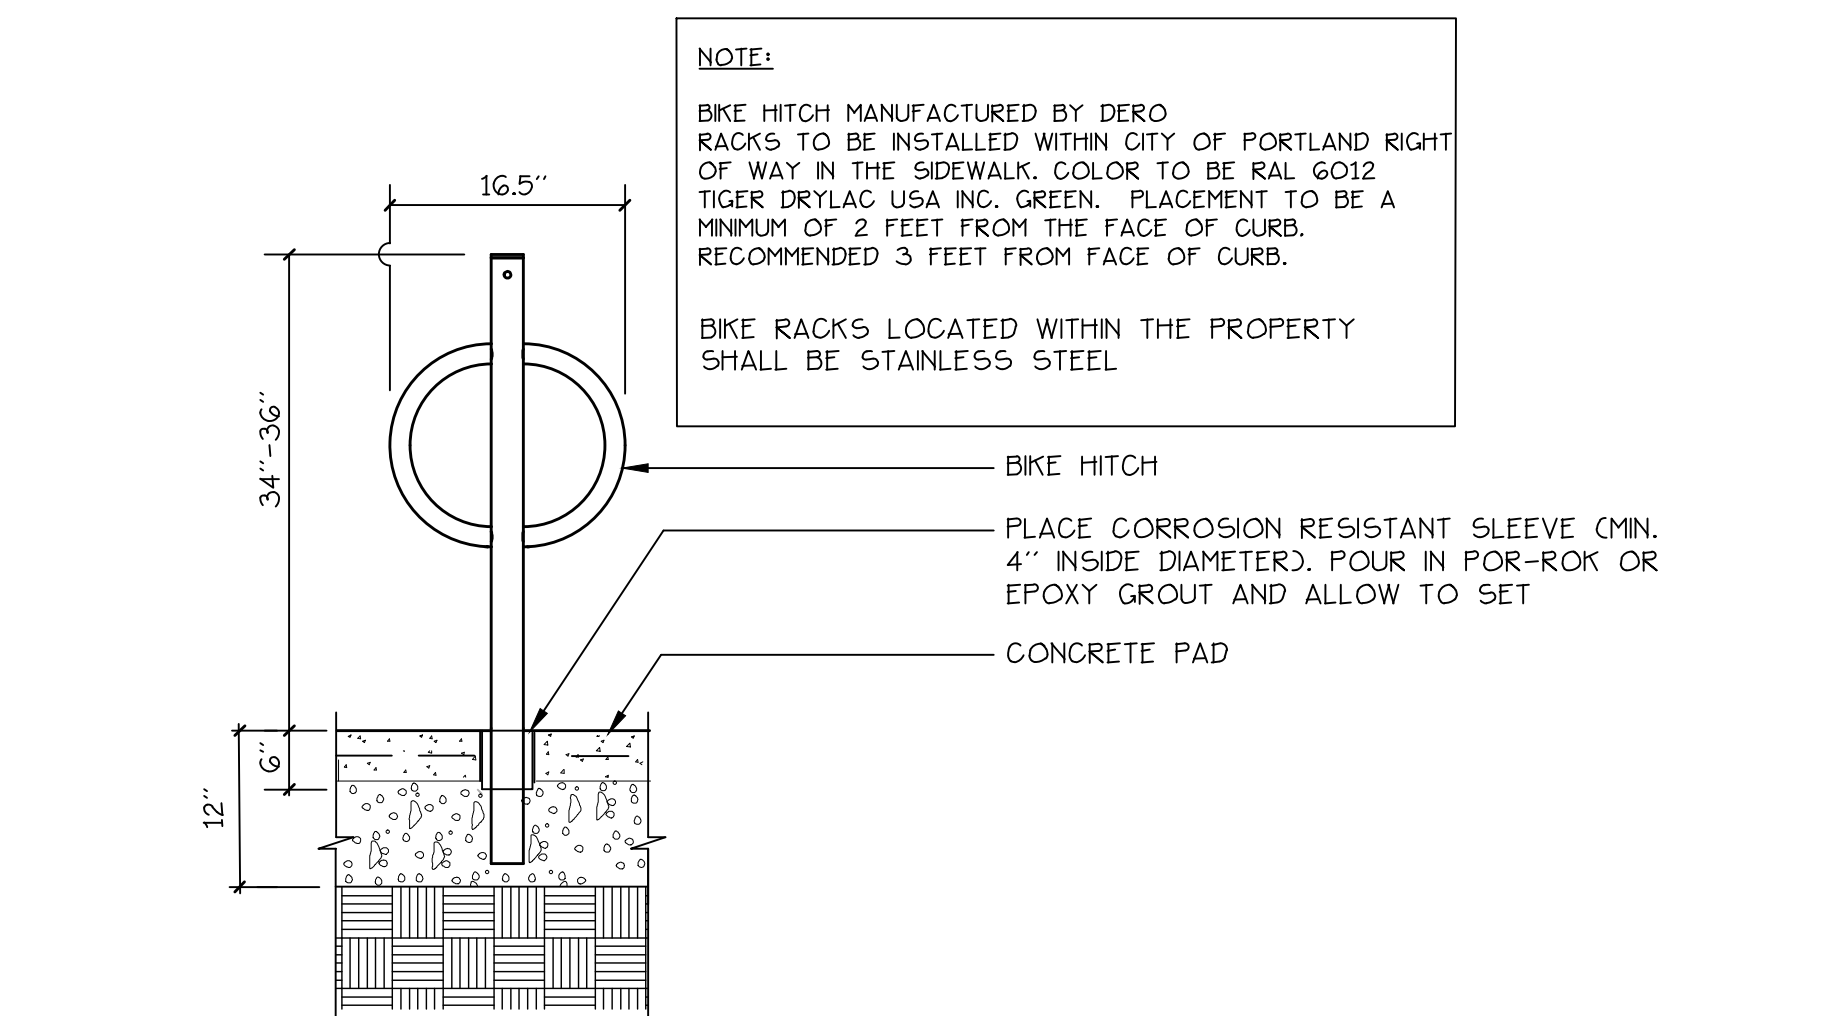

10 **BIKE RACK**

LG1 NOT TO SCALE

Prepared For:
 Owner:
 Home For The Aged
 777 Stevens Avenue
 Portland, Maine 04103
 Tel.: 207-797-7710
 Applicant:
 The Park Danforth
 777 Stevens Avenue
 Portland, Maine 04103
 Tel.: 207-797-7710
 Prepared By:
 MITCHELL & ASSOCIATES
 Landscape Architects
 The Staples School
 70 Center Street
 Portland, Maine 04101
 Tel.: 207-794-4427

The Park Danforth
 Portland, Maine
 777 Stevens Avenue


Date:
 OCTOBER 17, 2014
 Issued For:
 PERMITTING
 Revisions:
 NOV. 25, 2014: Per City of Portland Staff Review Comments
 JAN. 5, 2015: Per City of Portland Staff Review Comments
 APR. 10, 2015: Amended Site Plan and Subdivision Plan

Reproduction or reuse of this document without the expressed written consent of Mitchell & Associates is prohibited. © 2015

Title:
 SITE DETAILS

Scale: AS SHOWN

North: Sheet No.:
 L6.1

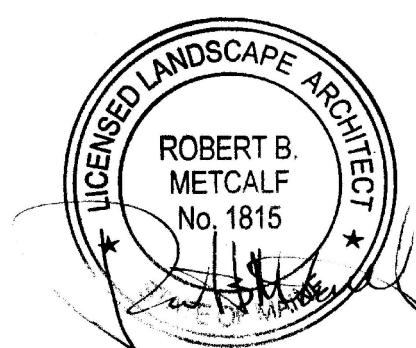

C:\p\mitchell\working\2014\Park Danforth - 1894-2014-10-10\DETAILS\Permitting.dwg mitchell 4/10/2015 9:55 AM