


Add Walk-in
 Coolers
 TBD
 9/12/2015

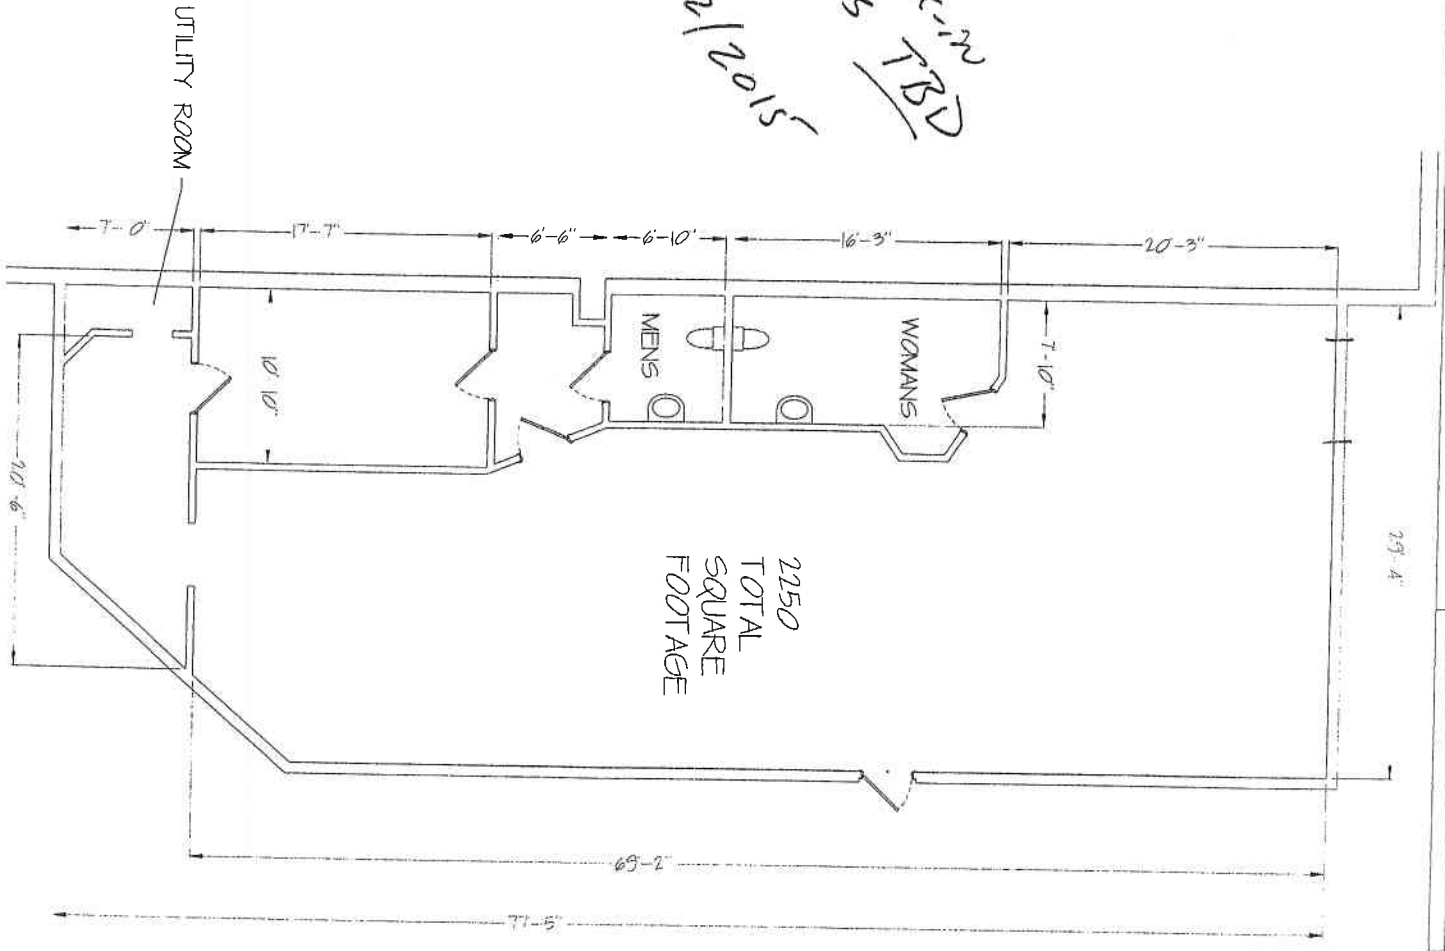

BUILDING LAYOUT for 250 READ STREET

SCALE: 3/16"=1'-0"

REVISIONS			
NO.	DESCRIPTION	BY	DATE

Handwritten signature or mark

LEAVITT PARRIS
 ARCHITECTS

205 MAIN S.W. CORNER OF
 LEVITT & PARKER ALL BLDGS.
 WASHINGTON

DRAWN BY: LWP
 DATE: 1-21-2015

PROJECT: FLOOR PLAN
 STORE FRONT 250 READ ST.

SHEET: C
 PROJECT NUMBER: LWP000001