




C3 DETAIL - NEW LVL JOIST AT STEEL BEAM
SCALE: 1 1/2" = 1'-0"

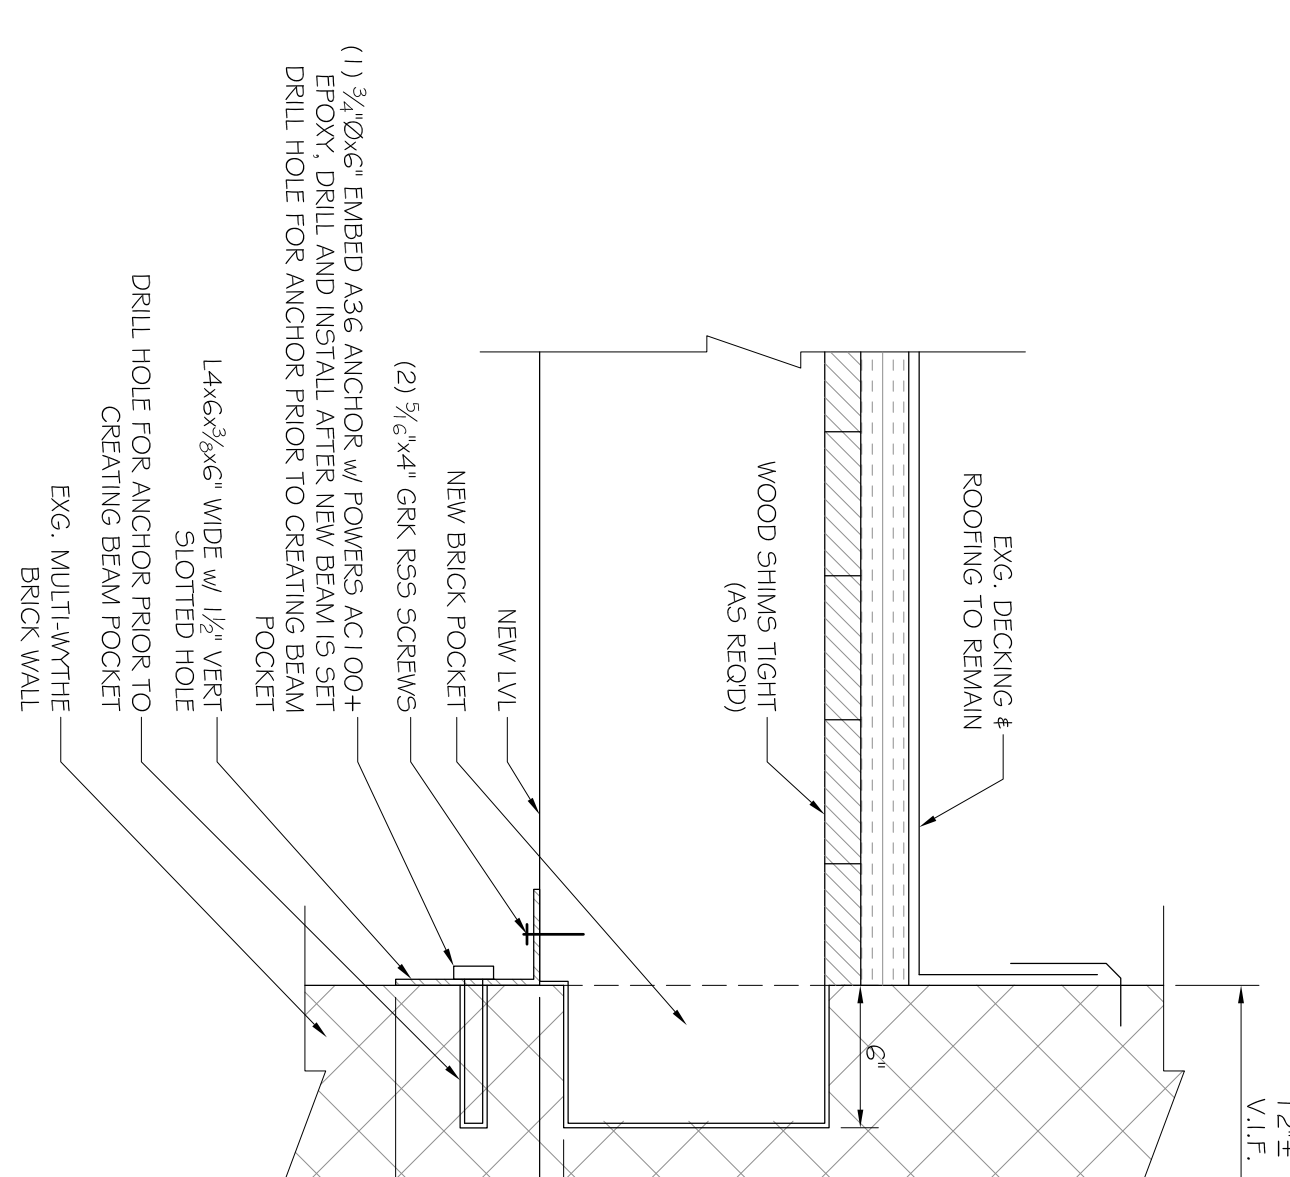


C2 DETAIL
SCALE: 1 1/2" = 1'-0"

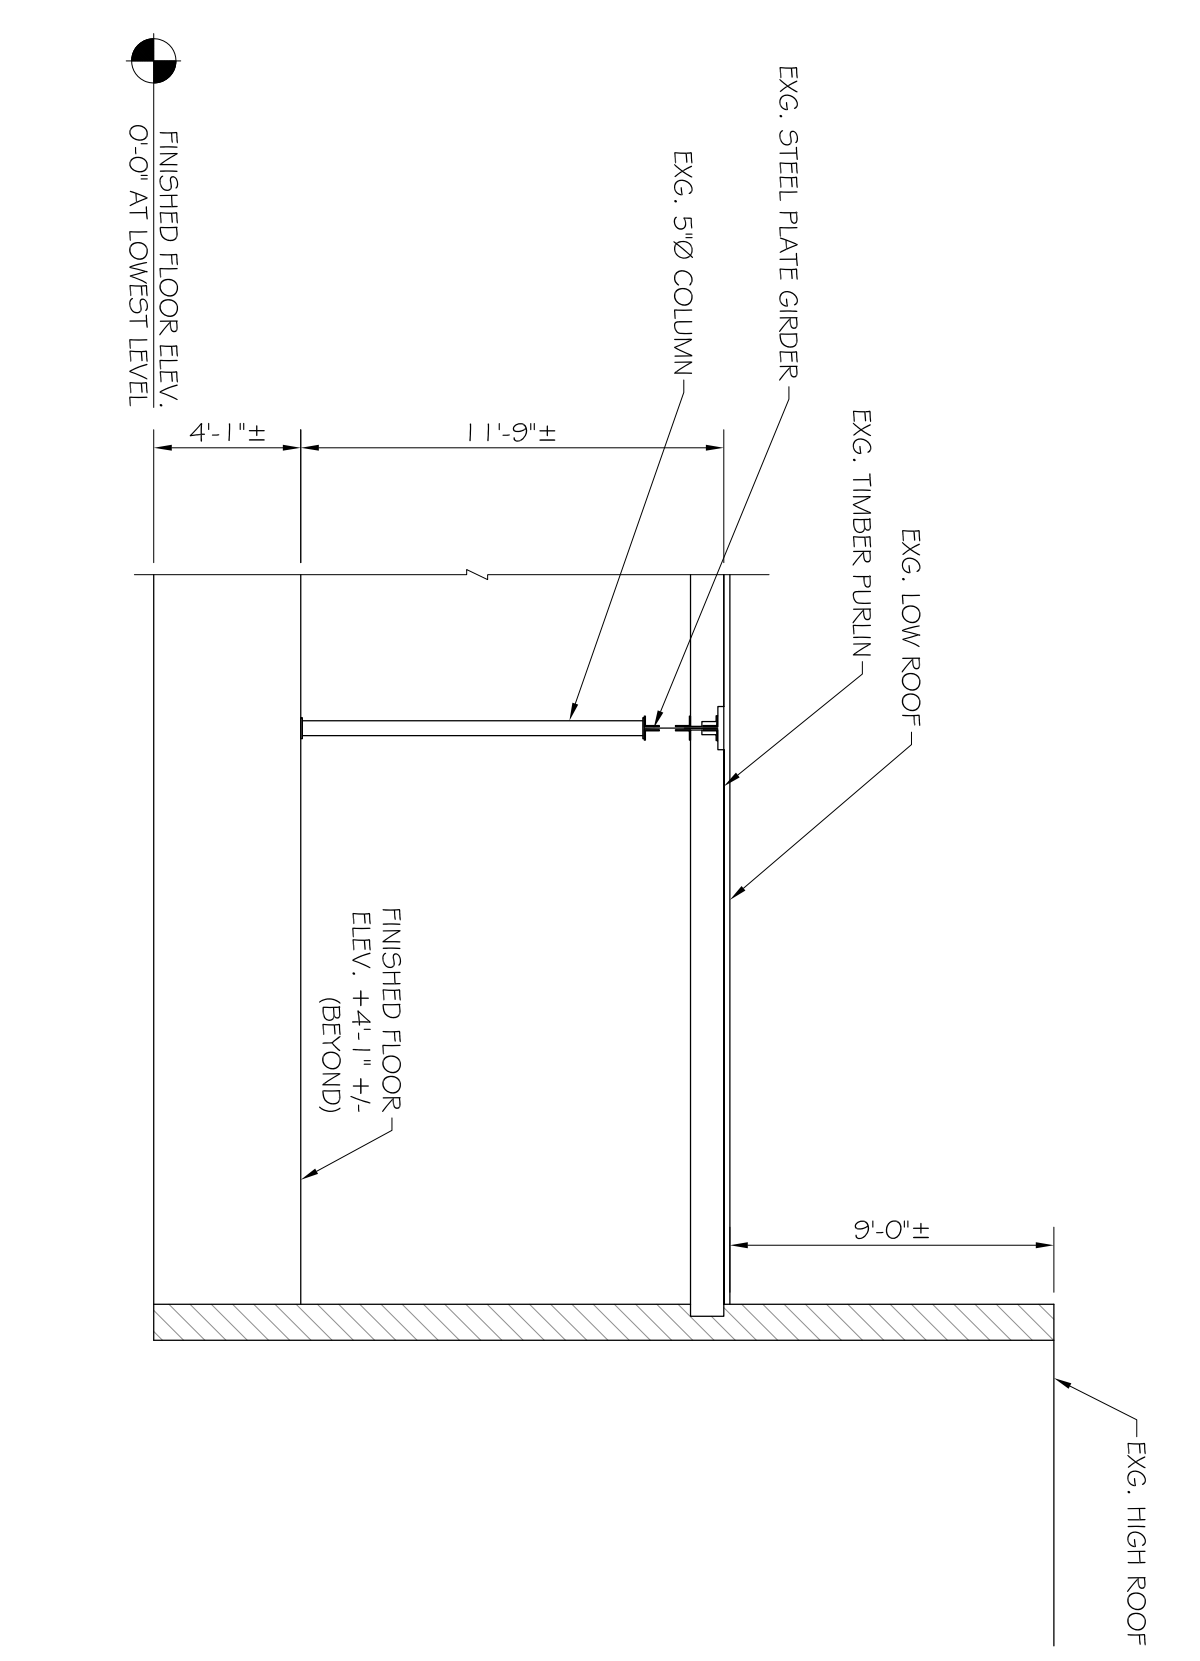


C1 SECTION
SCALE: 3/8" = 1'-0"

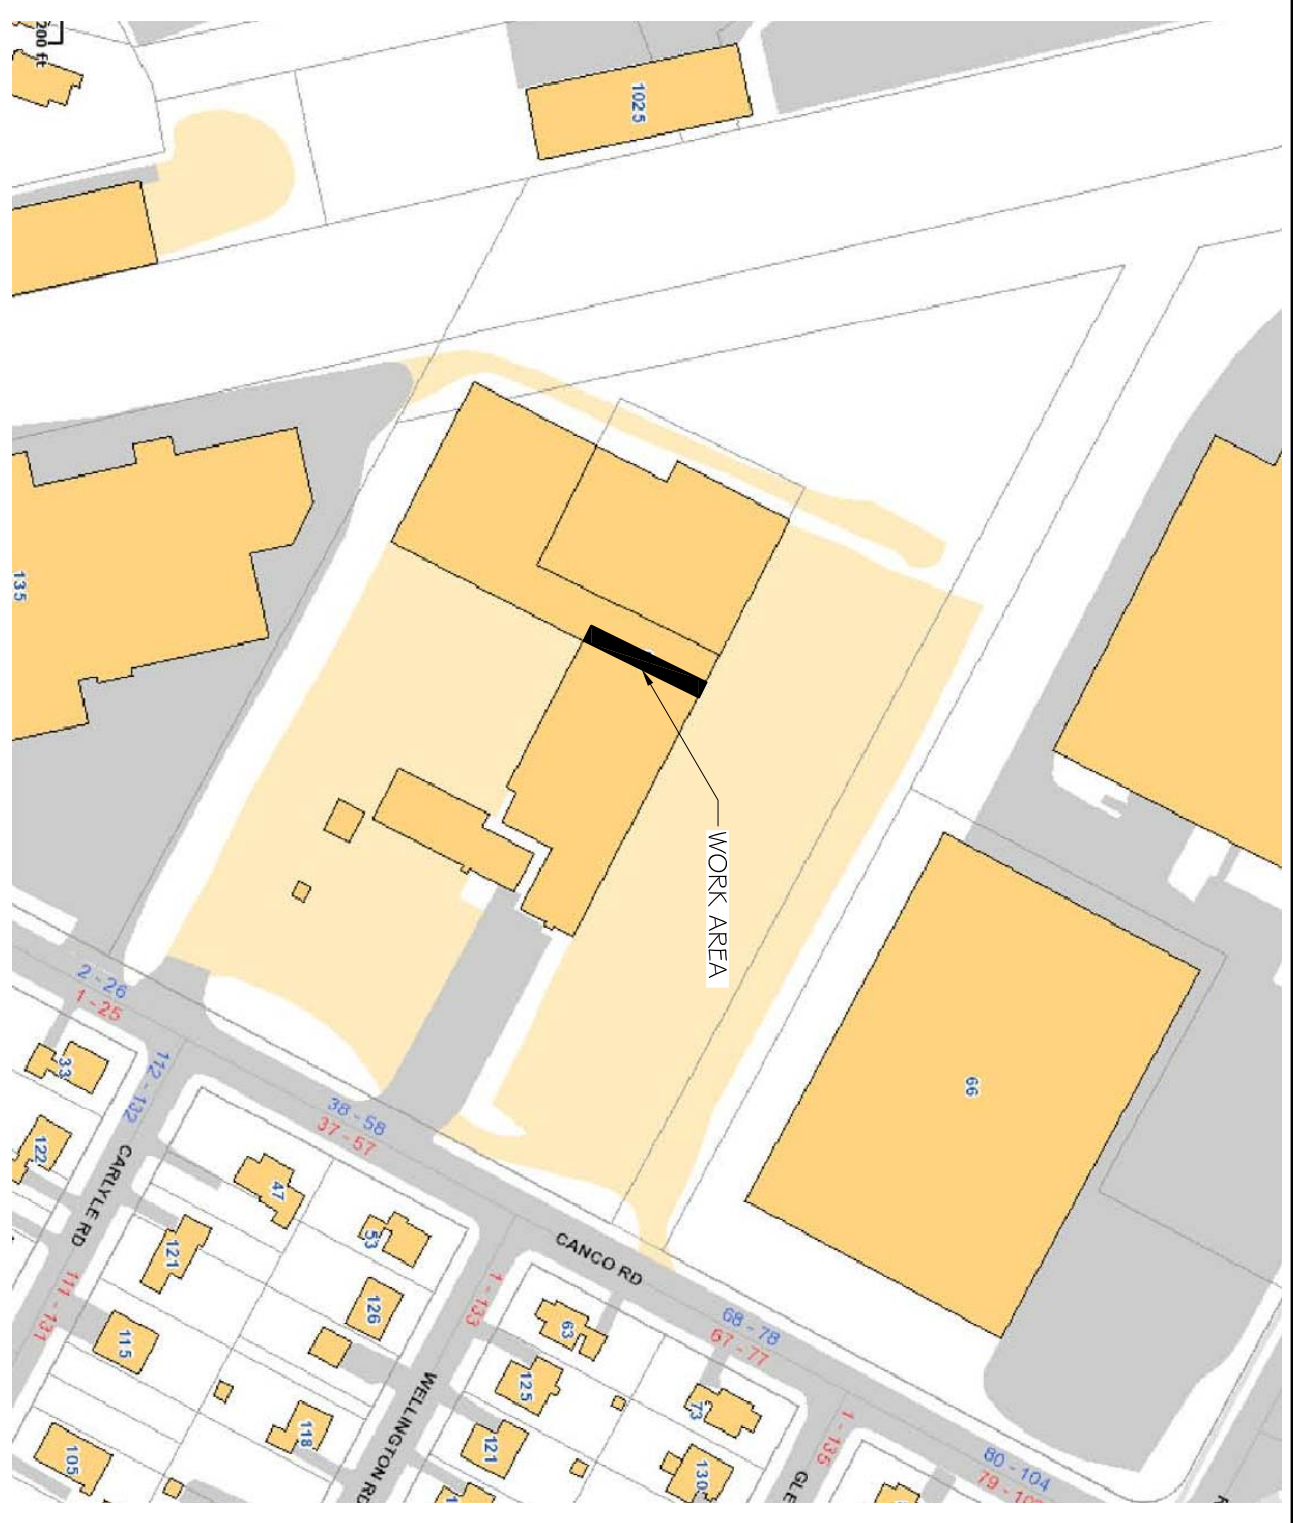


B3 PLOT PLAN - PARCEL TAX IDS (147 C001001, 147 C002001)
SCALE: NTS

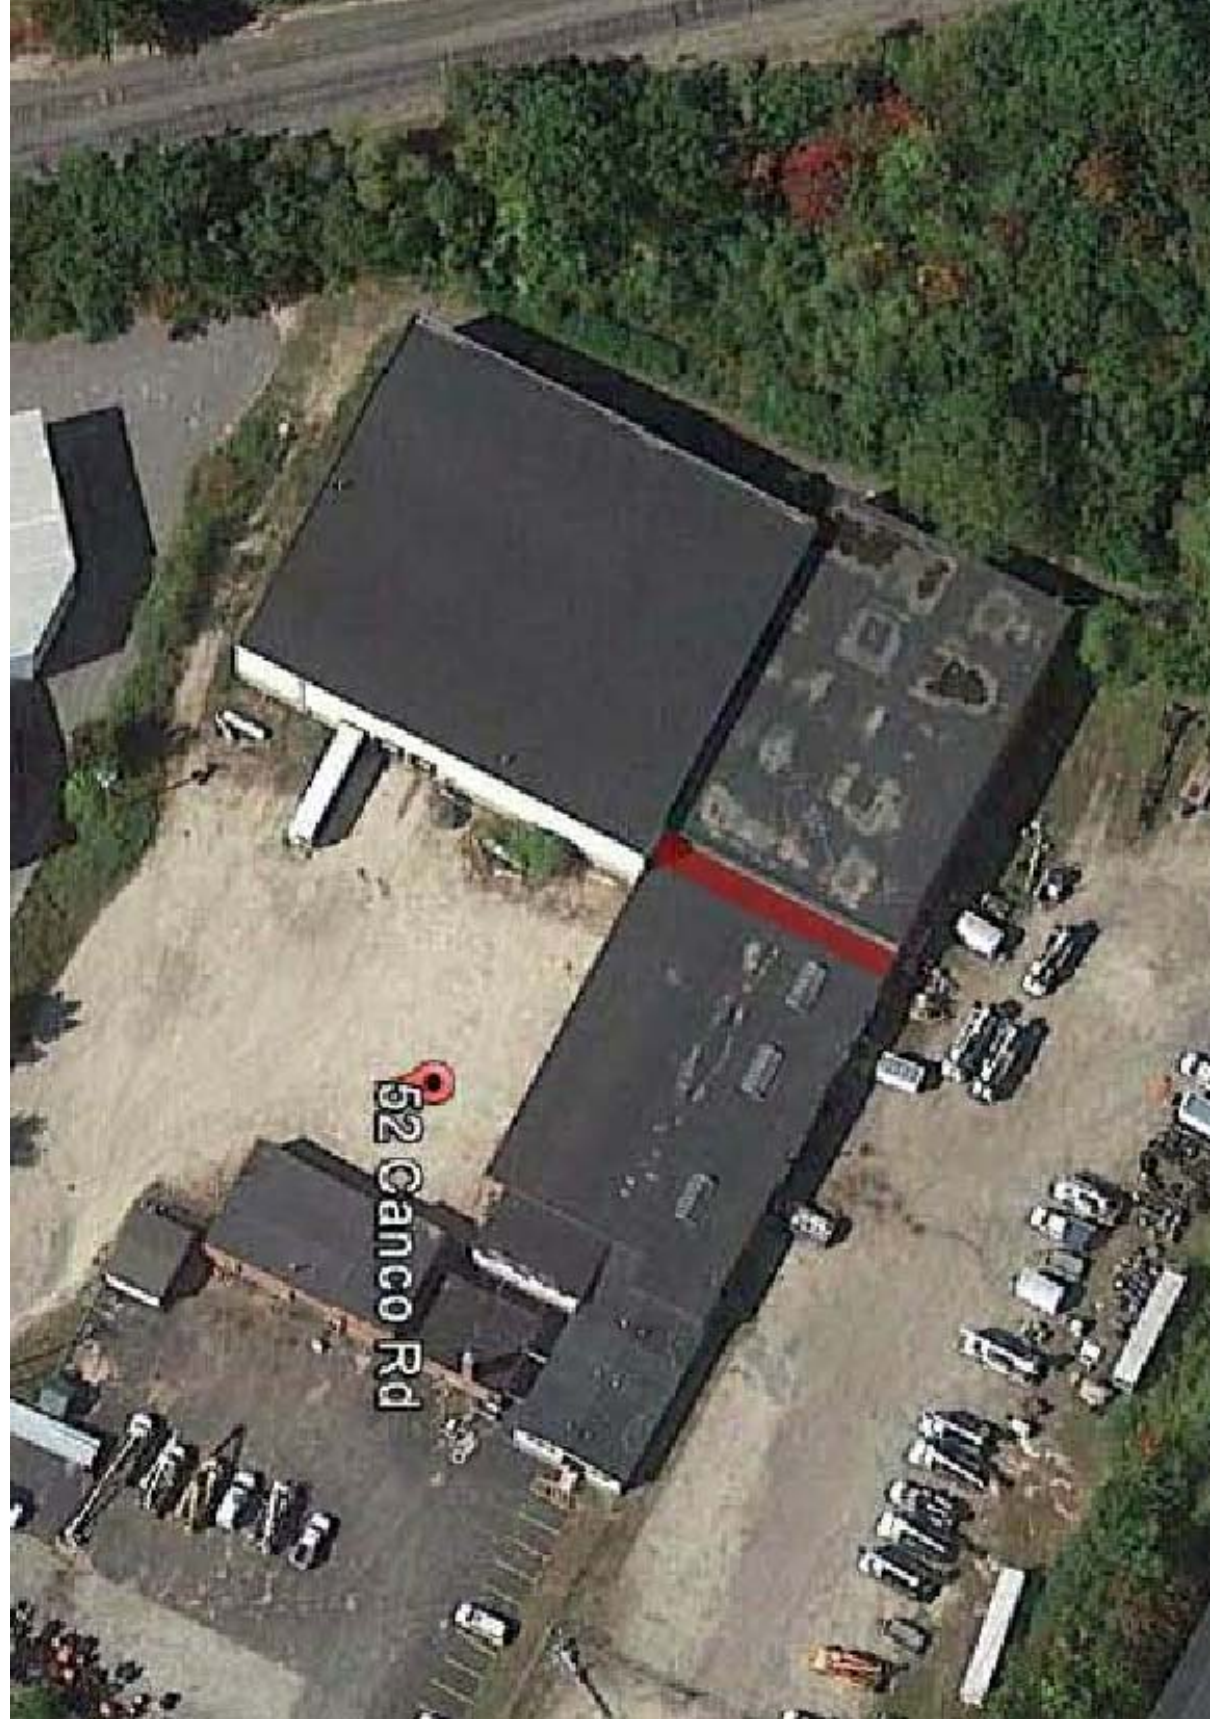


A3 AERIAL PHOTO
SCALE: 1/4" = 1'-0"

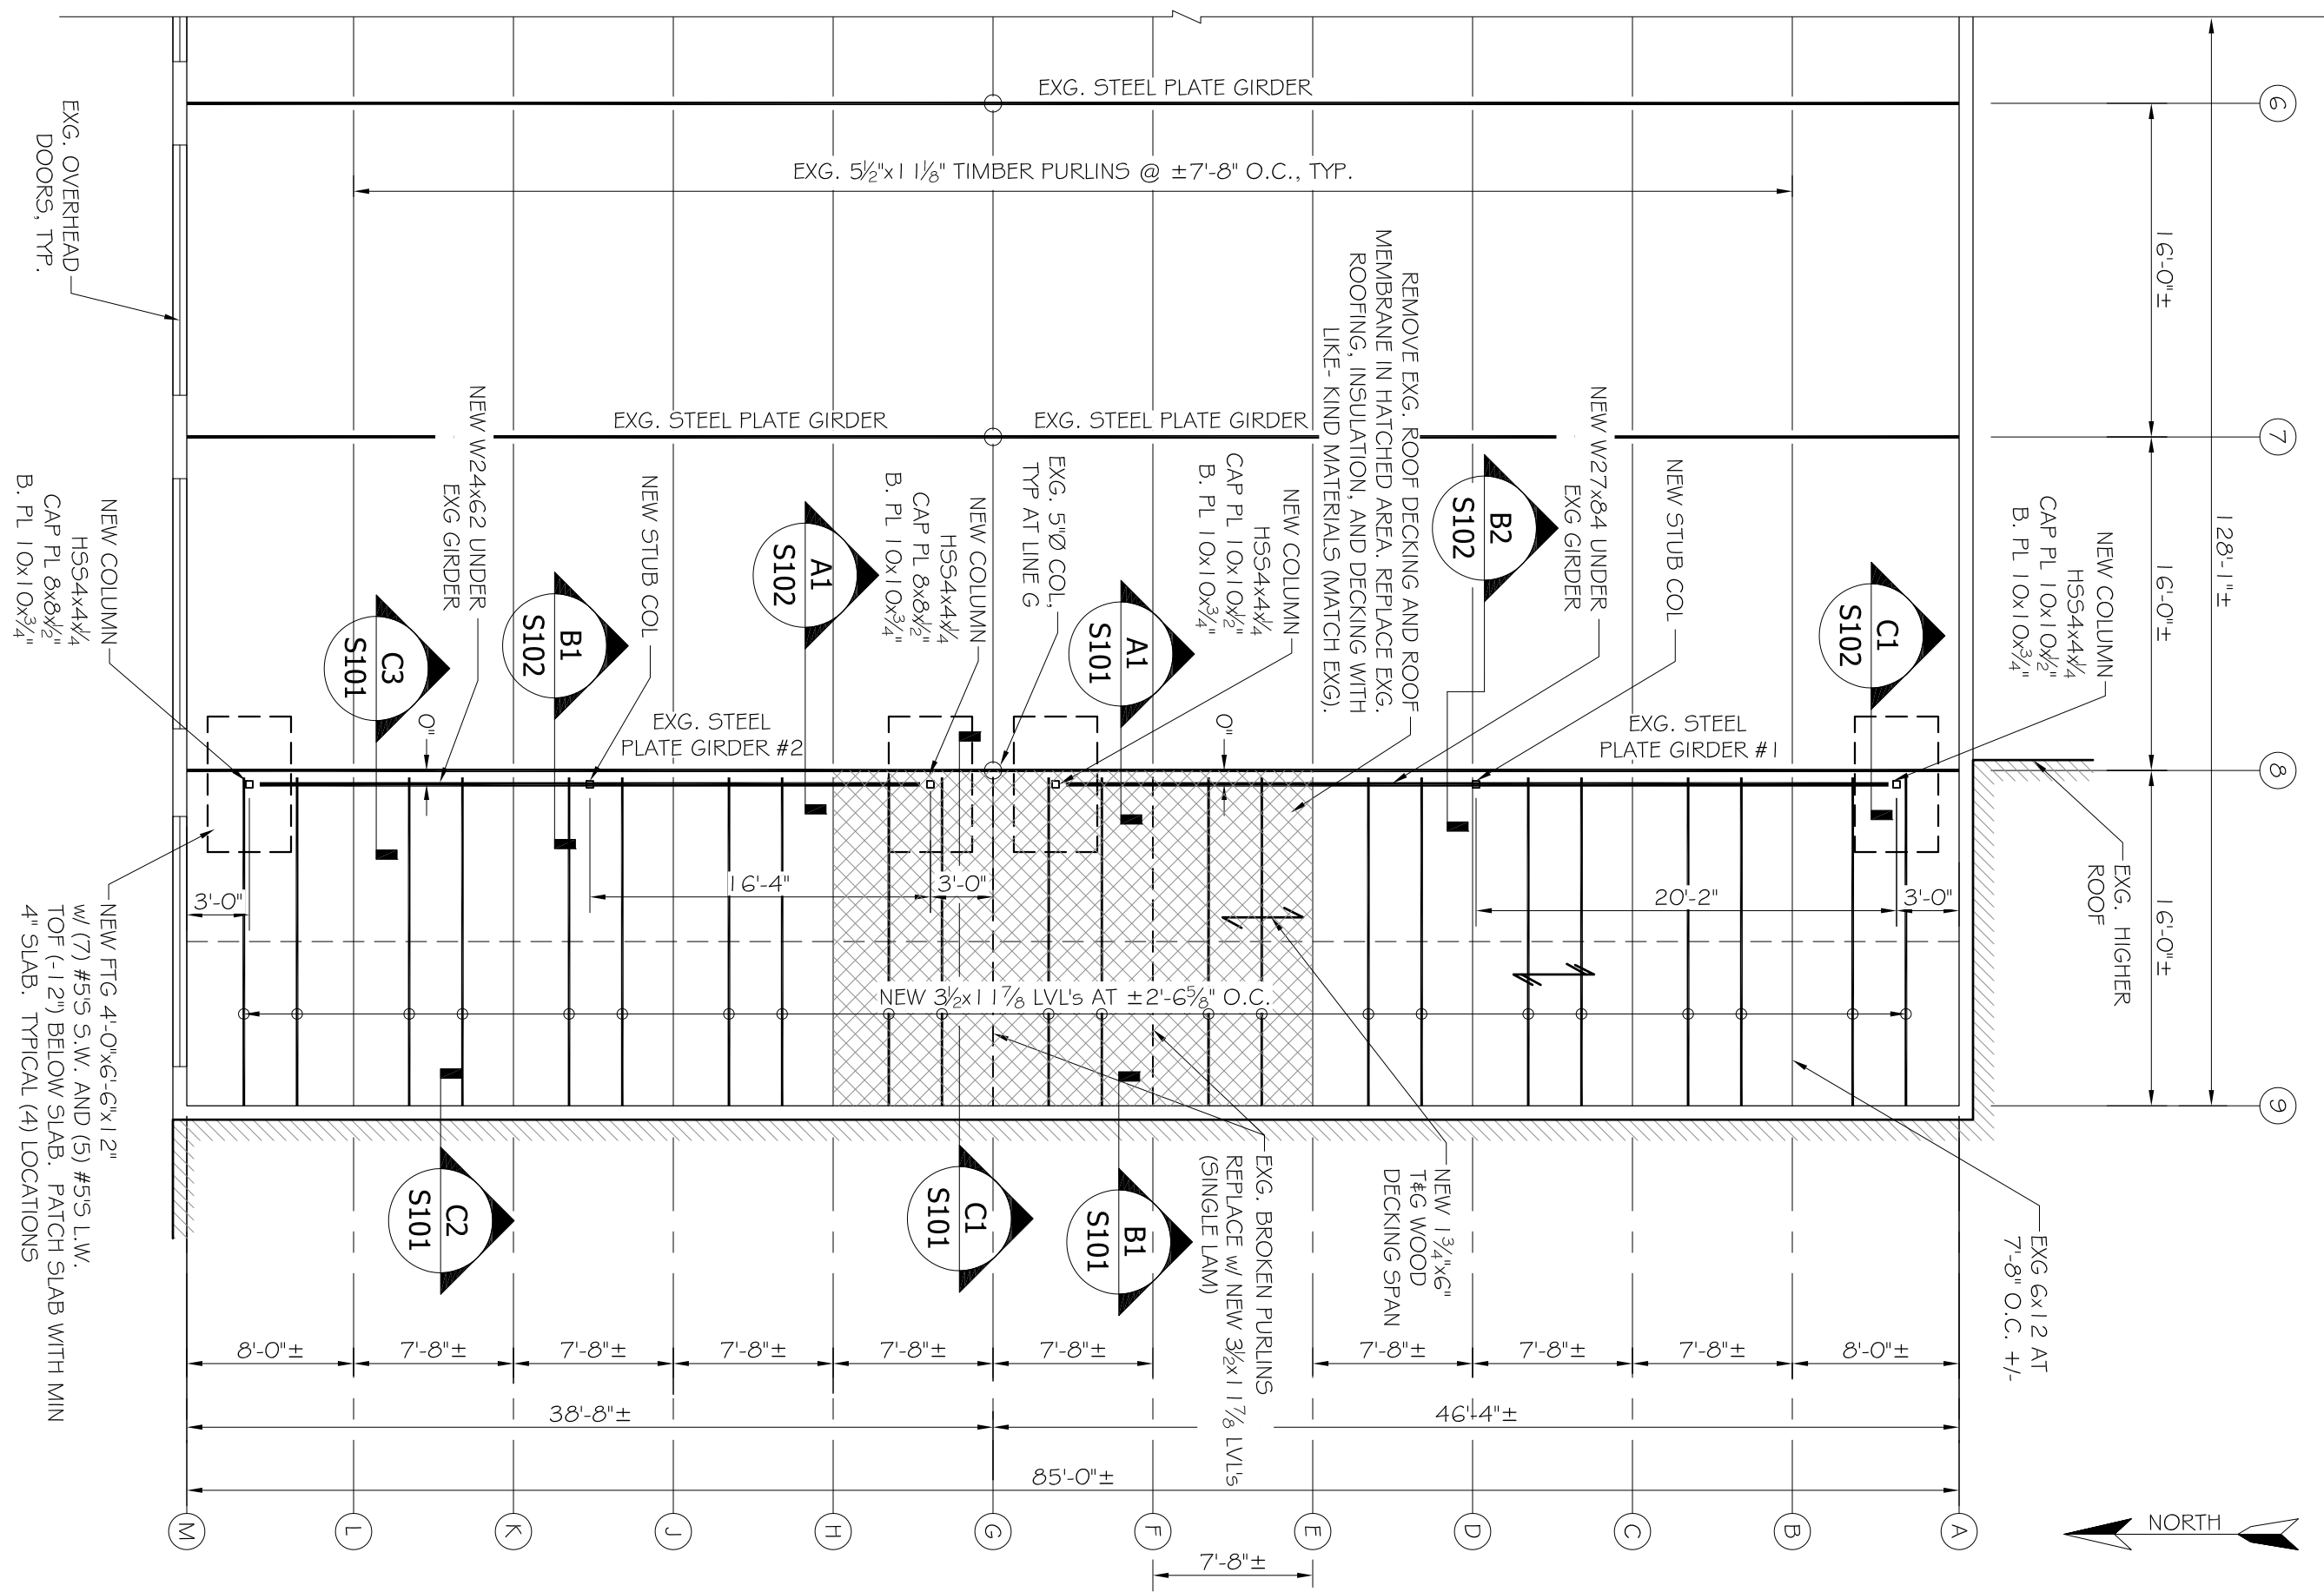


A2 EXG. PARTIAL ROOF FRAMING PLAN
SCALE: 1/2" = 1'-0"

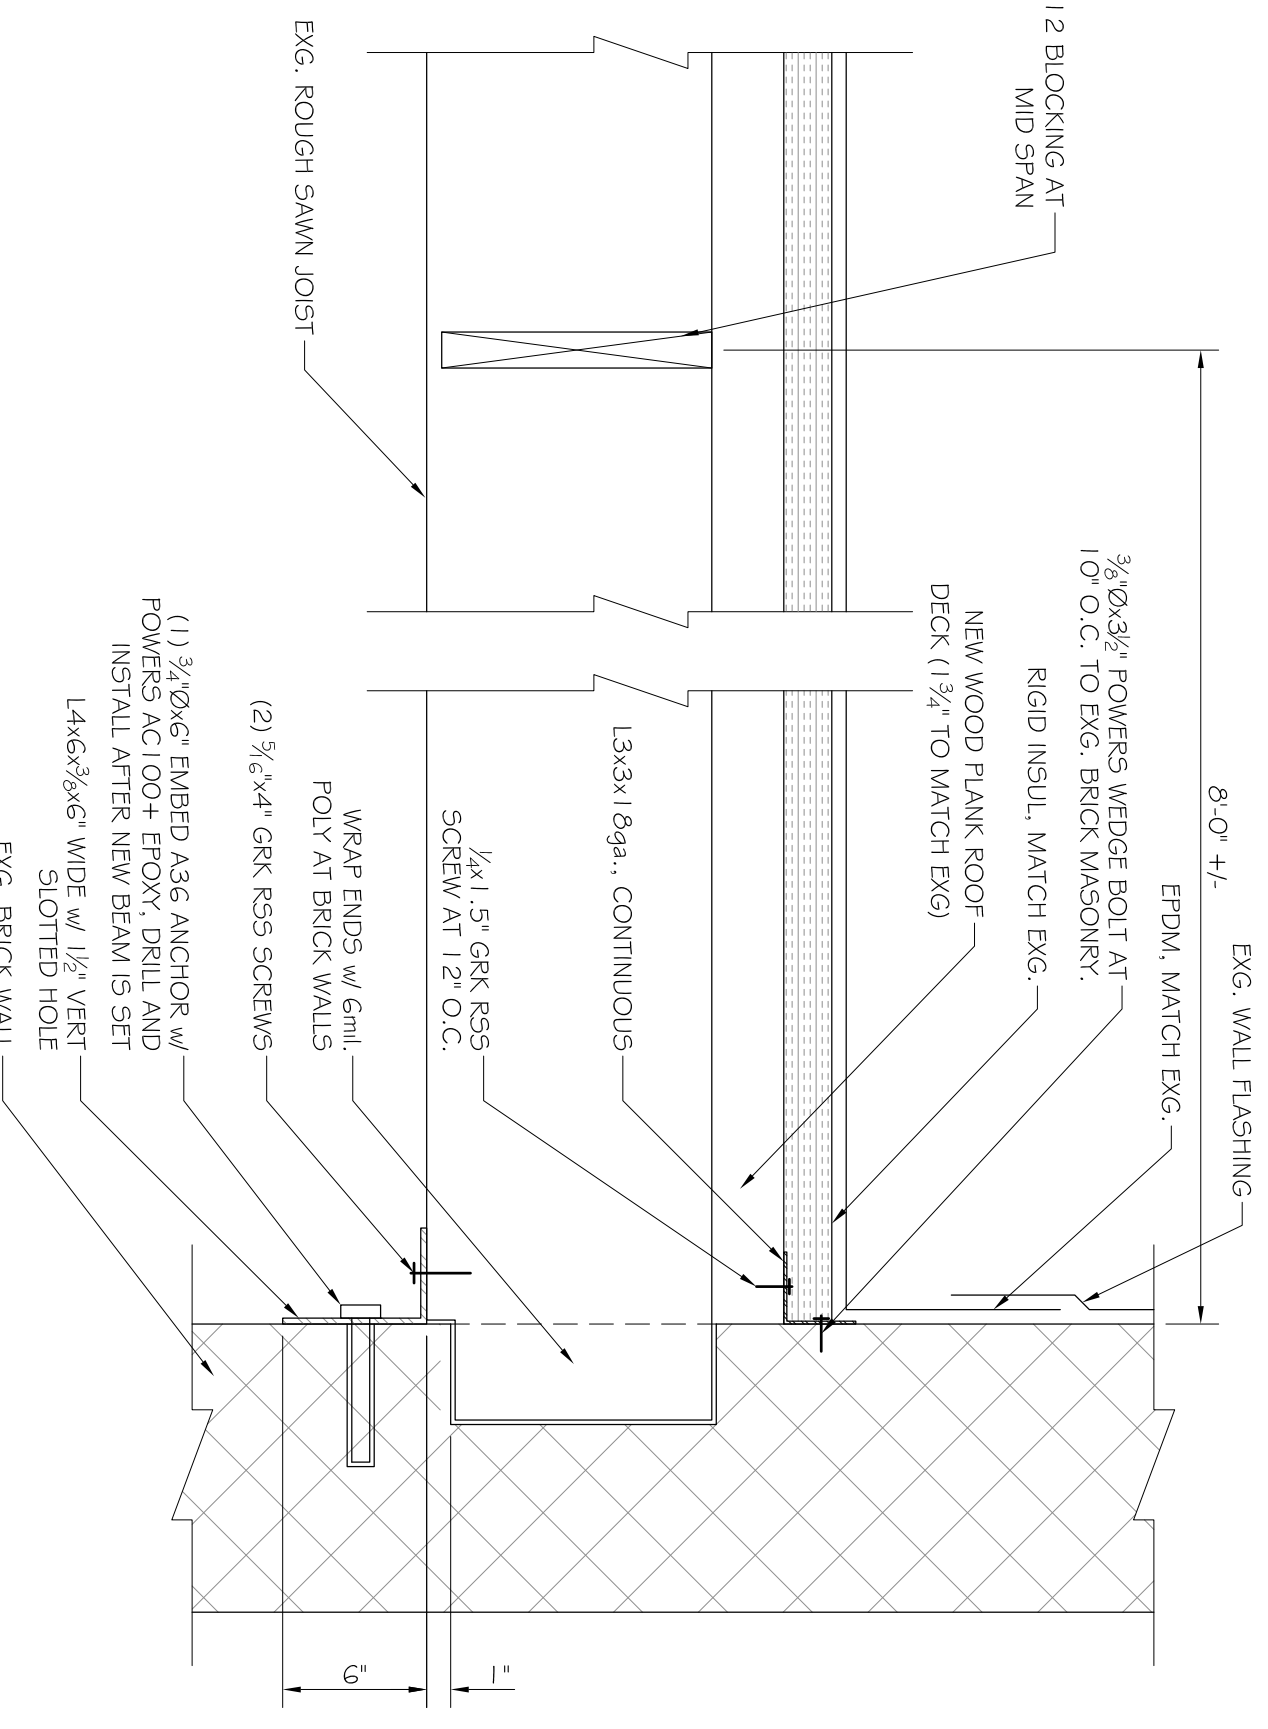

B1 DETAIL
SCALE: 1 1/2" = 1'-0"

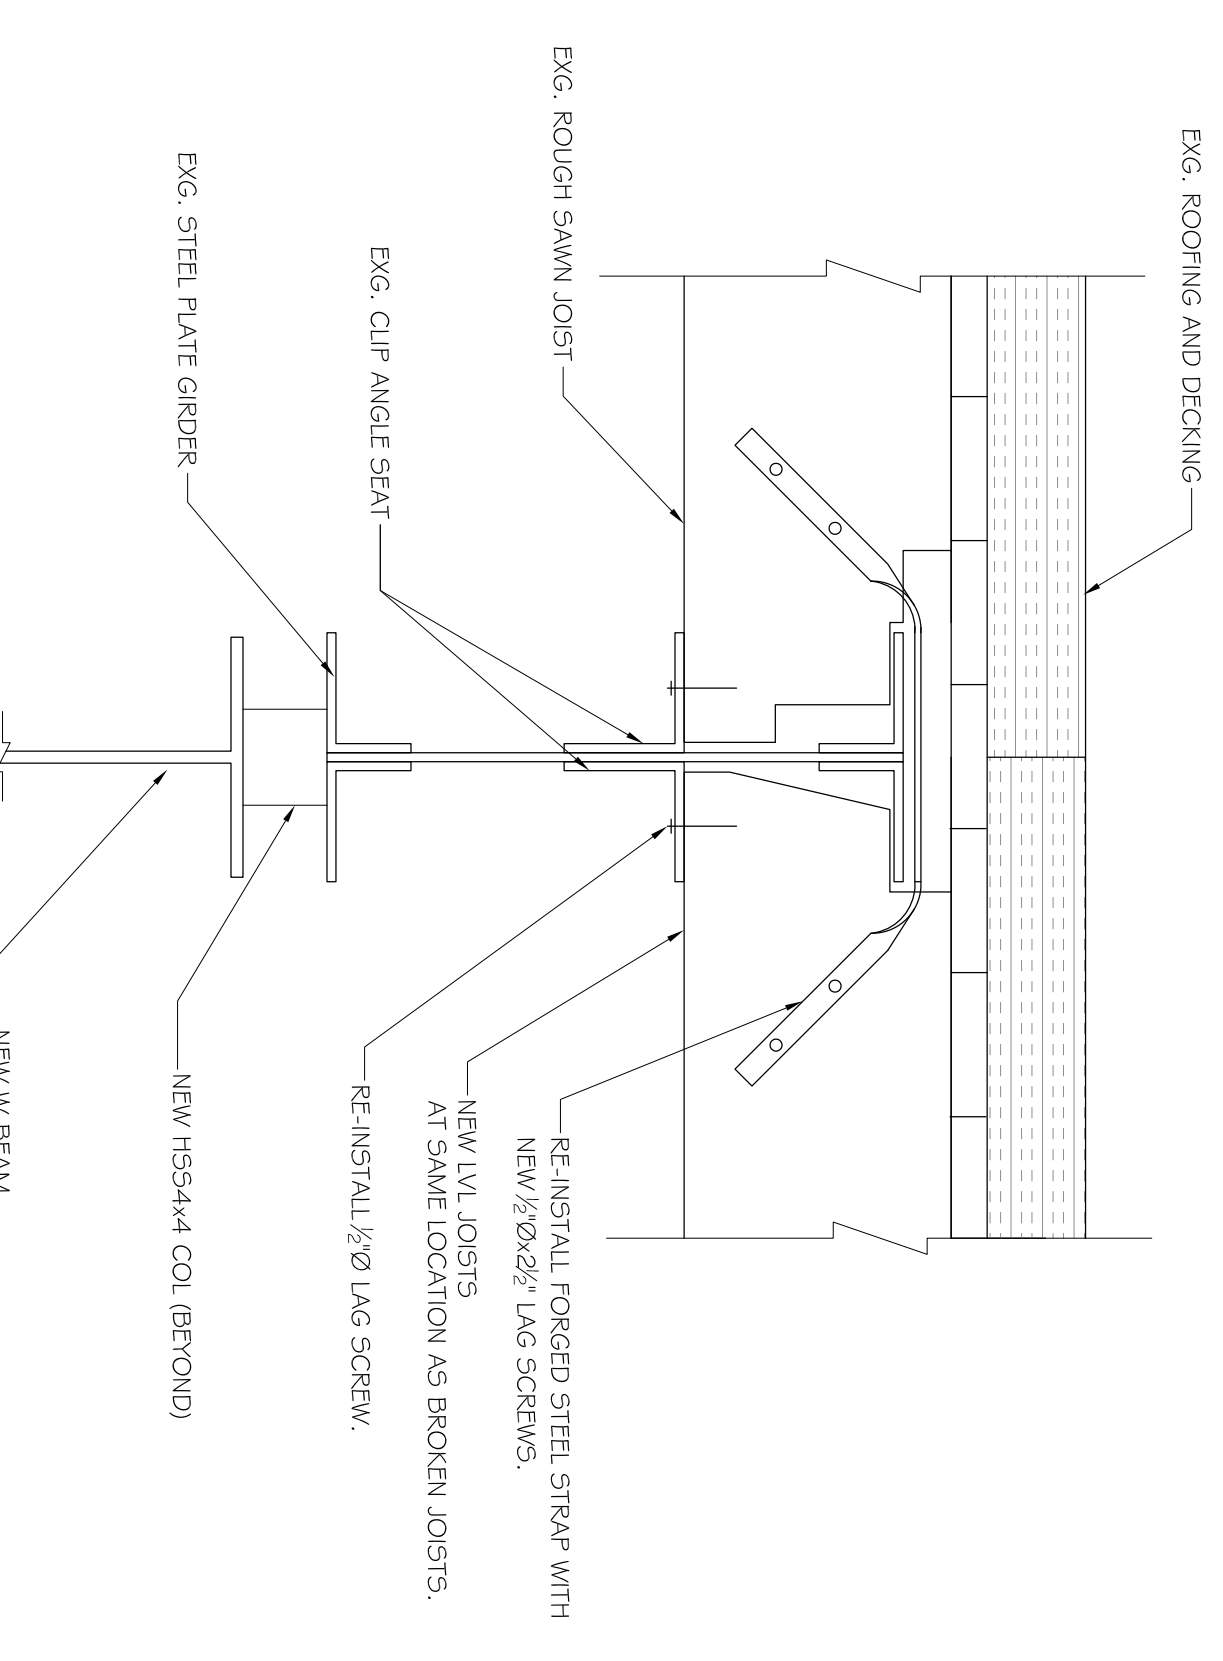

A1 DETAIL
SCALE: 1 1/2" = 1'-0"

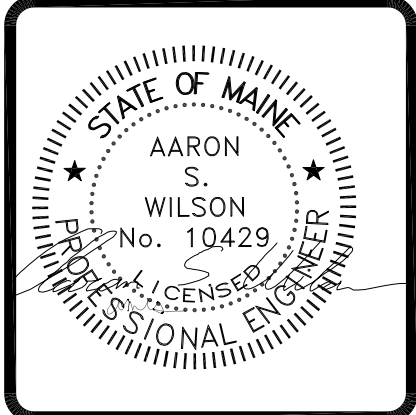

ASSOCIATED DESIGN PARTNERS INC.
80 Leighton Road Falmouth, Maine 04105
Office: (207) 878-1751
Fax: (207) 878-1788
E-Mail: adp@adpengineering.com

THIS DRAWING, SPECIFICATIONS AND ALL INFORMATION CONTAINED HEREIN ARE THE PROPERTY OF ASSOCIATED DESIGN PARTNERS, INC. NO PART OF THIS DRAWING OR ANY OTHER USE OF THIS DOCUMENT WITHOUT WRITTEN CONSENT IS PROHIBITED.

PROJECT: **52 CANCO RD. PORTLAND, MAINE**
FOR:
SHEET TITLE: **PARTIAL ROOF FRAMING CODE UPGRADES ISSUED FOR PERMITTING**

PROPERTY OWNER: GILBERT OGDEN 141 PROSPECT STREET PORTLAND, ME 04103

REVISIONS		
No.	BY	DESCRIPTION

DATE: 4-6-15
SCALE: AS NOTED
DESIGN BY: ASW
DRAWN BY: RSC
FILE #: 15040-A101.DWG
PROJECT NUMBER:
15040
SHEET NO.: **S101**