


ROOF FRAMING PLAN - SOUTH

- NOTES:
1. SEE SHEET S1.0 FOR GENERAL STRUCTURAL NOTES
 2. CONFIRM ALL FIELD CONDITIONS. NOTIFY S.I. Inc. OF ANY DISCREPANCIES.
 3. (E) INDICATES EXISTING TO REMAIN, (N) INDICATES NEW -TYP.
 4. VERIFY ALL DIMENSIONS/ OPENINGS W/ LATEST ARCHITECTURAL DRAWINGS -TYP.
 5. CONTRACTOR TO PROVIDE ALL TEMP. SHORING AS NEEDED TO MAKE ALTERATIONS.

SCALE 1/8"=1'-0"

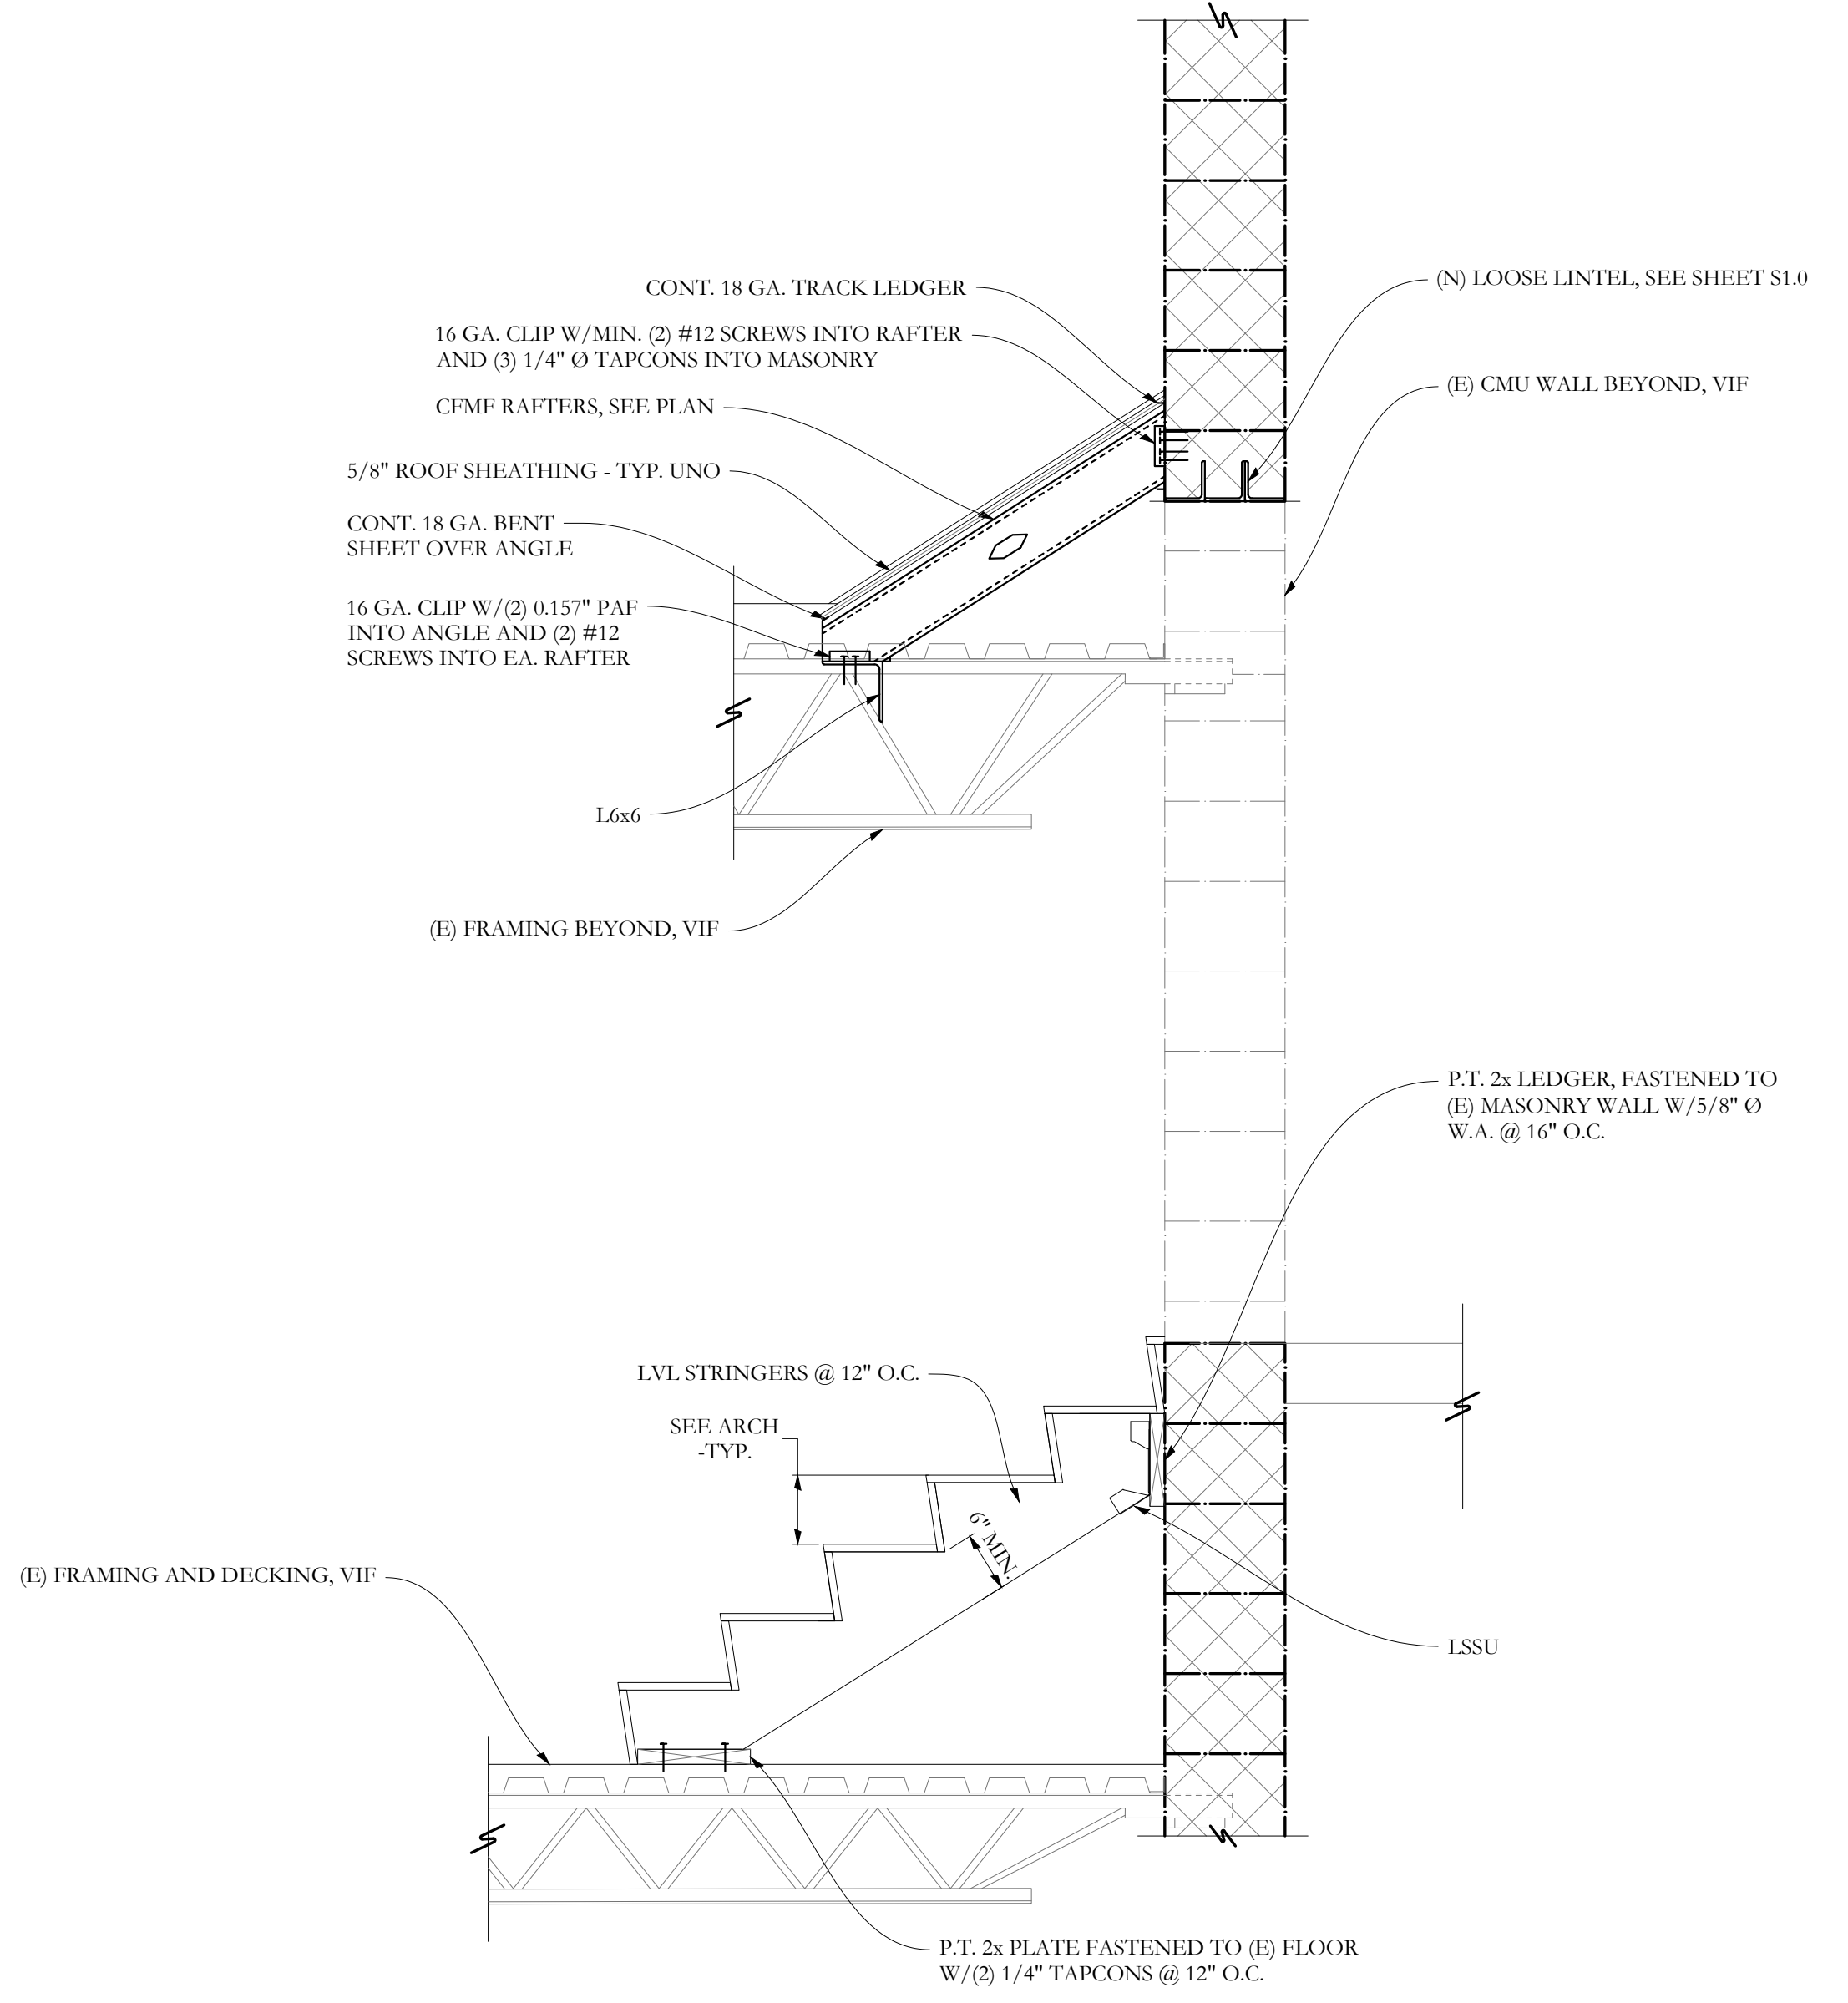

SECTION E S1.3b 3/4"=1'-0"

PRICING SET - NOT FOR CONSTRUCTION



City of Portland Department
Headquarters
212 Concho Rd. Portland, ME

Document Title
Sheet Title Roof Framing Plan - South
Scale: AS NOTED
Date: 03/12/2018
Revisions

Sheet
S1.3b