




DOOF	DOOR & FRAME SCHEDULE																				
General			Door			Frame			Details			Hardware								Label	Remarks
												Hinges		II Stop	Floor Stop Closer			Lockset: Classroom Passage Set	Passage Set Privacy set		
Door No.	Size (W x H)	Thickness	Material	Finish	Туре	Material	Finish	Туре	Head	Jamb	Threshold	Ξ	Sile	Ma Ma	Floor			Pas	Pri	Label	Remarks
107	3'-0" x 7'-0"	1 3/4"	WH BIRCH	NAT.	D2	НМ	Ptd	F1	H1	J1		•	•	•				•			
113	3'-0" x 7'-0"	1 3/4"	WH BIRCH	NAT.	D1	НМ	Ptd	F1	НЗ	J3		•	•	•			•				
114	3'-0" x 7'-0"	1 3/4"	WH BIRCH	NAT.	D2	НМ	Ptd	F1	H3 Sim	J3 Sim		•	•		•			•			
115	3'-0" x 7'-0"	1 3/4"	WH BIRCH	NAT.	D1	НМ	Ptd	F1	H1	J1		•	•	•			•				
116	3'-0" x 7'-0"	1 3/4"	WH BIRCH	NAT.	D1	НМ	Ptd	F1	H3	J3		•	•		•				•		
117	3'-0" x 7'-0"	1 3/4"	WH BIRCH	NAT.	D1	НМ	Ptd	F1	НЗ	J3		•	•		•				•		
119	PAIR 3'-0" x 7'-0"	1 3/4"	STEEL	Ptd	D3	НМ	Ptd	F1	H4	J4		•	•	•	• •			•		60 Min.	Located in 1 hr rated occupancy separation
120	3'-0" x 7'-0"	1 3/4"	WH BIRCH	NAT.	D2	НМ	Ptd	F1	НЗ	J3		•	•					•			Exist'g Opng Field Verify Dimensions
125	3'-0" x 7'-0"	1 3/4"	STEEL	Ptd	D1	НМ	Ptd	F1	H1	J1		•	•				•				
126	3'-0" x 7'-0"	1 3/4"	STEEL	Ptd	D1	НМ	Ptd	F1	H2	J2		•	•					•			
127	3'-0" x 7'-0"	1 3/4"	STEEL	Ptd	D1	НМ	Ptd	F1	H2	J2		•	•					•			

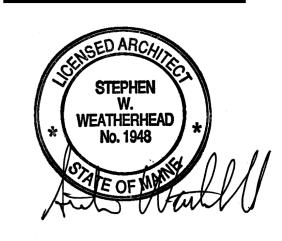



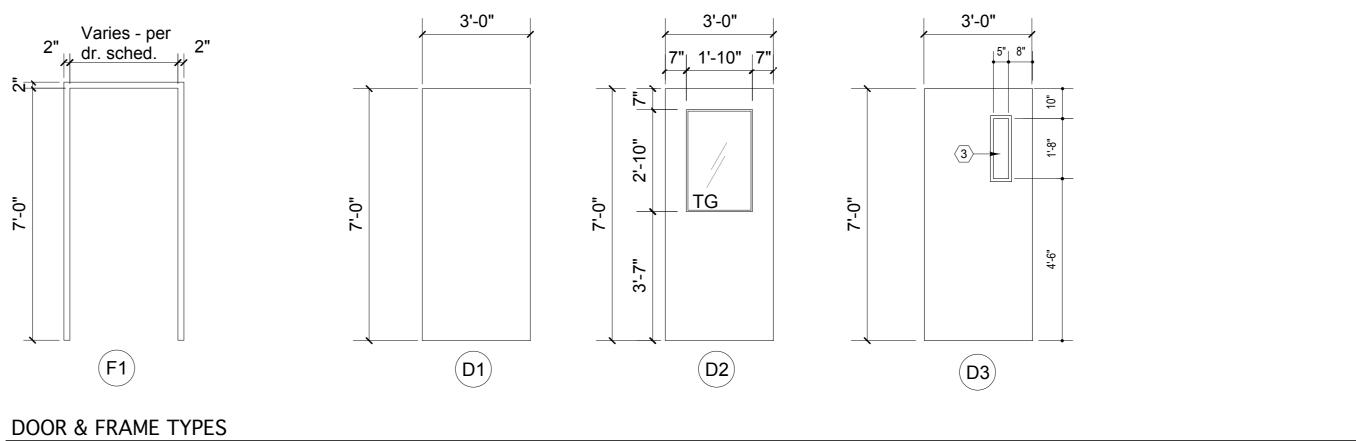

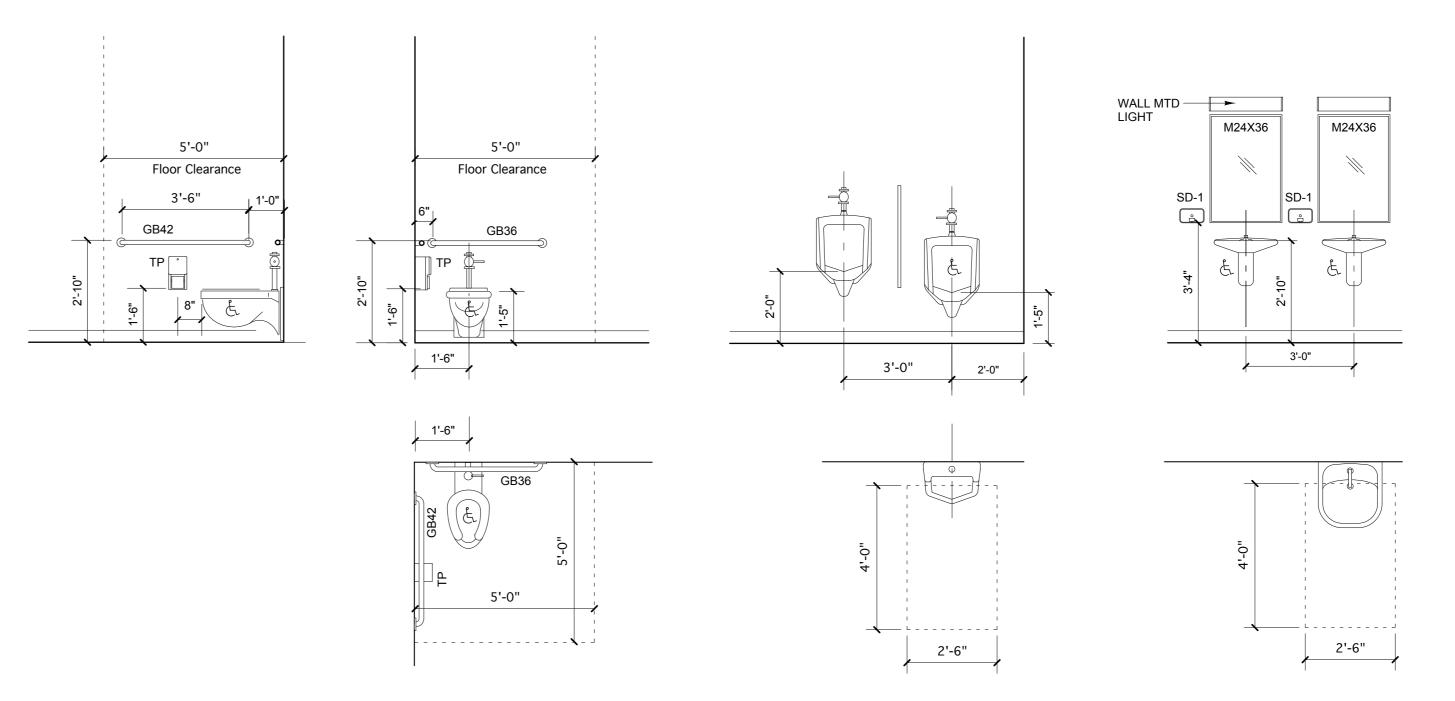

## TYPICAL BATHROOM FIXTURE CLEARANCES

Scale: 3/8" = 1'-0"

CITY OF PORTLAND DEPT. OF PUBLIC WORKS

## INTERIOR RENOVATIONS

Canco Road Portland, Maine

REVISIONS

PERMIT DOCUMENTS FEBRUARY 25, 2016

DOOR SCHEDULE &
TYPES / PARTITION
TYPES / BATHROOM
FIXTURE CLEARANCES

Scale: As Noted

A 1 4