



**CONSTRUCTION NOTE:**


CONTRACTOR IS TO VERIFY GRADE AND ALL DIMENSIONS  
IN FIELD BEFORE CONSTRUCTION.

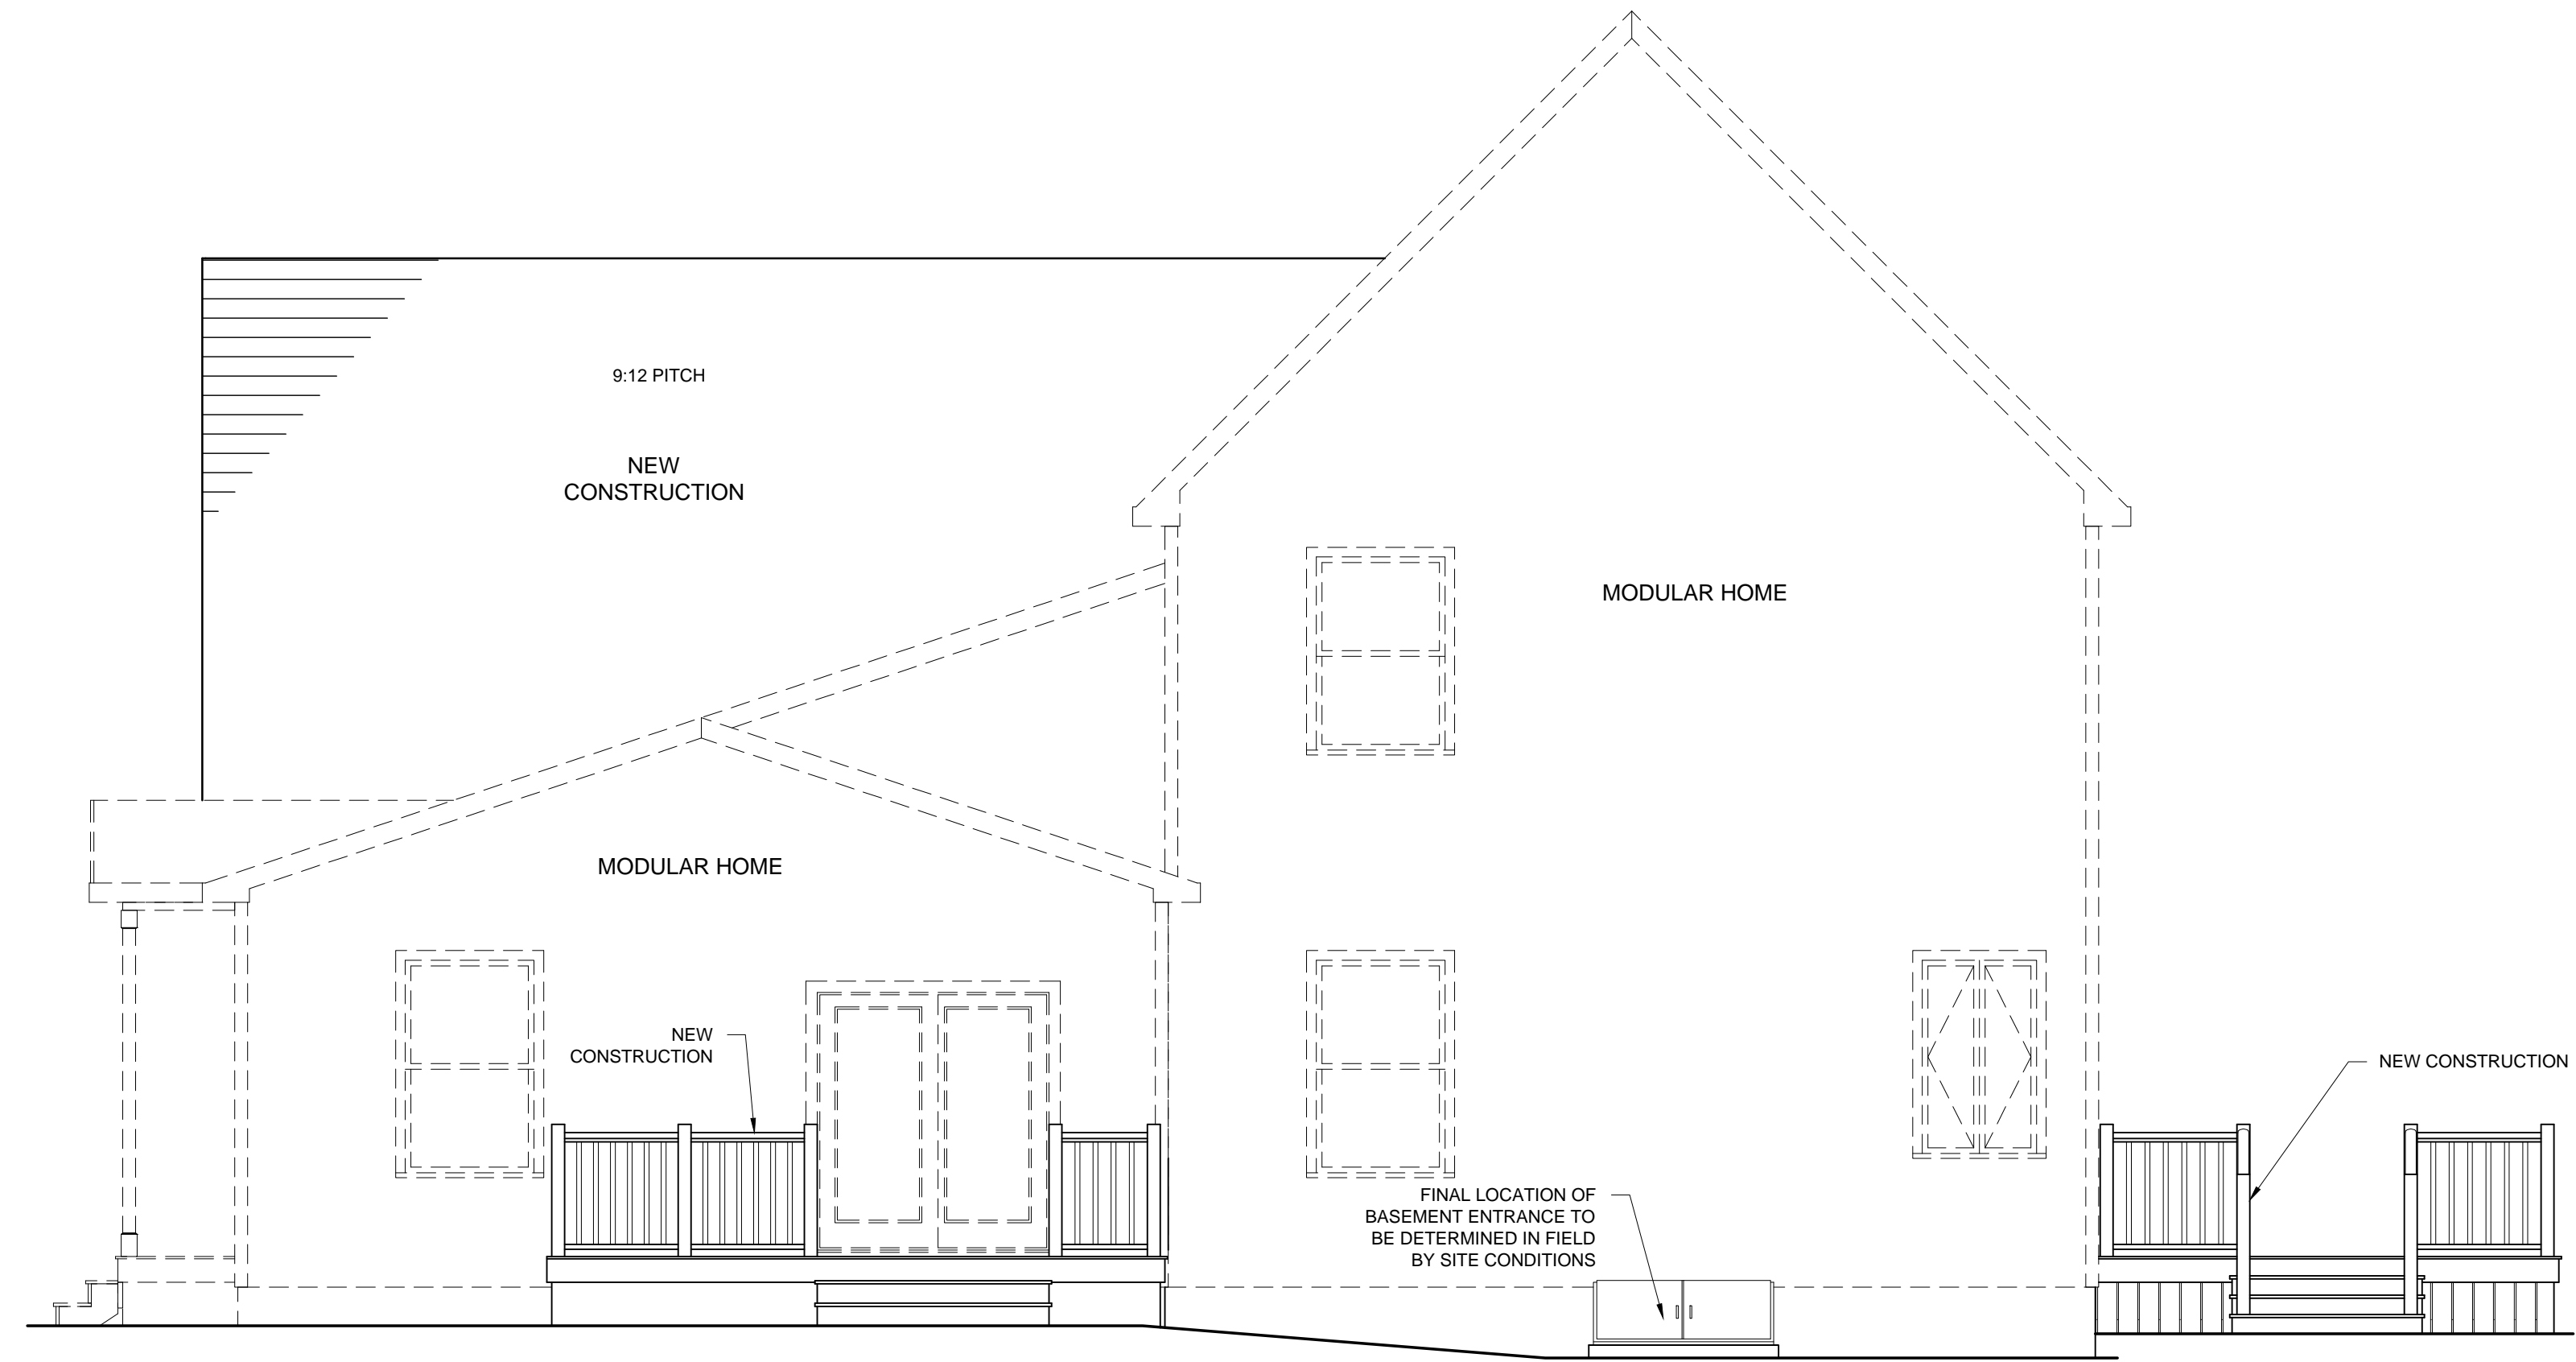

2 NORTH ELEVATION  
1/4" = 1'-0"

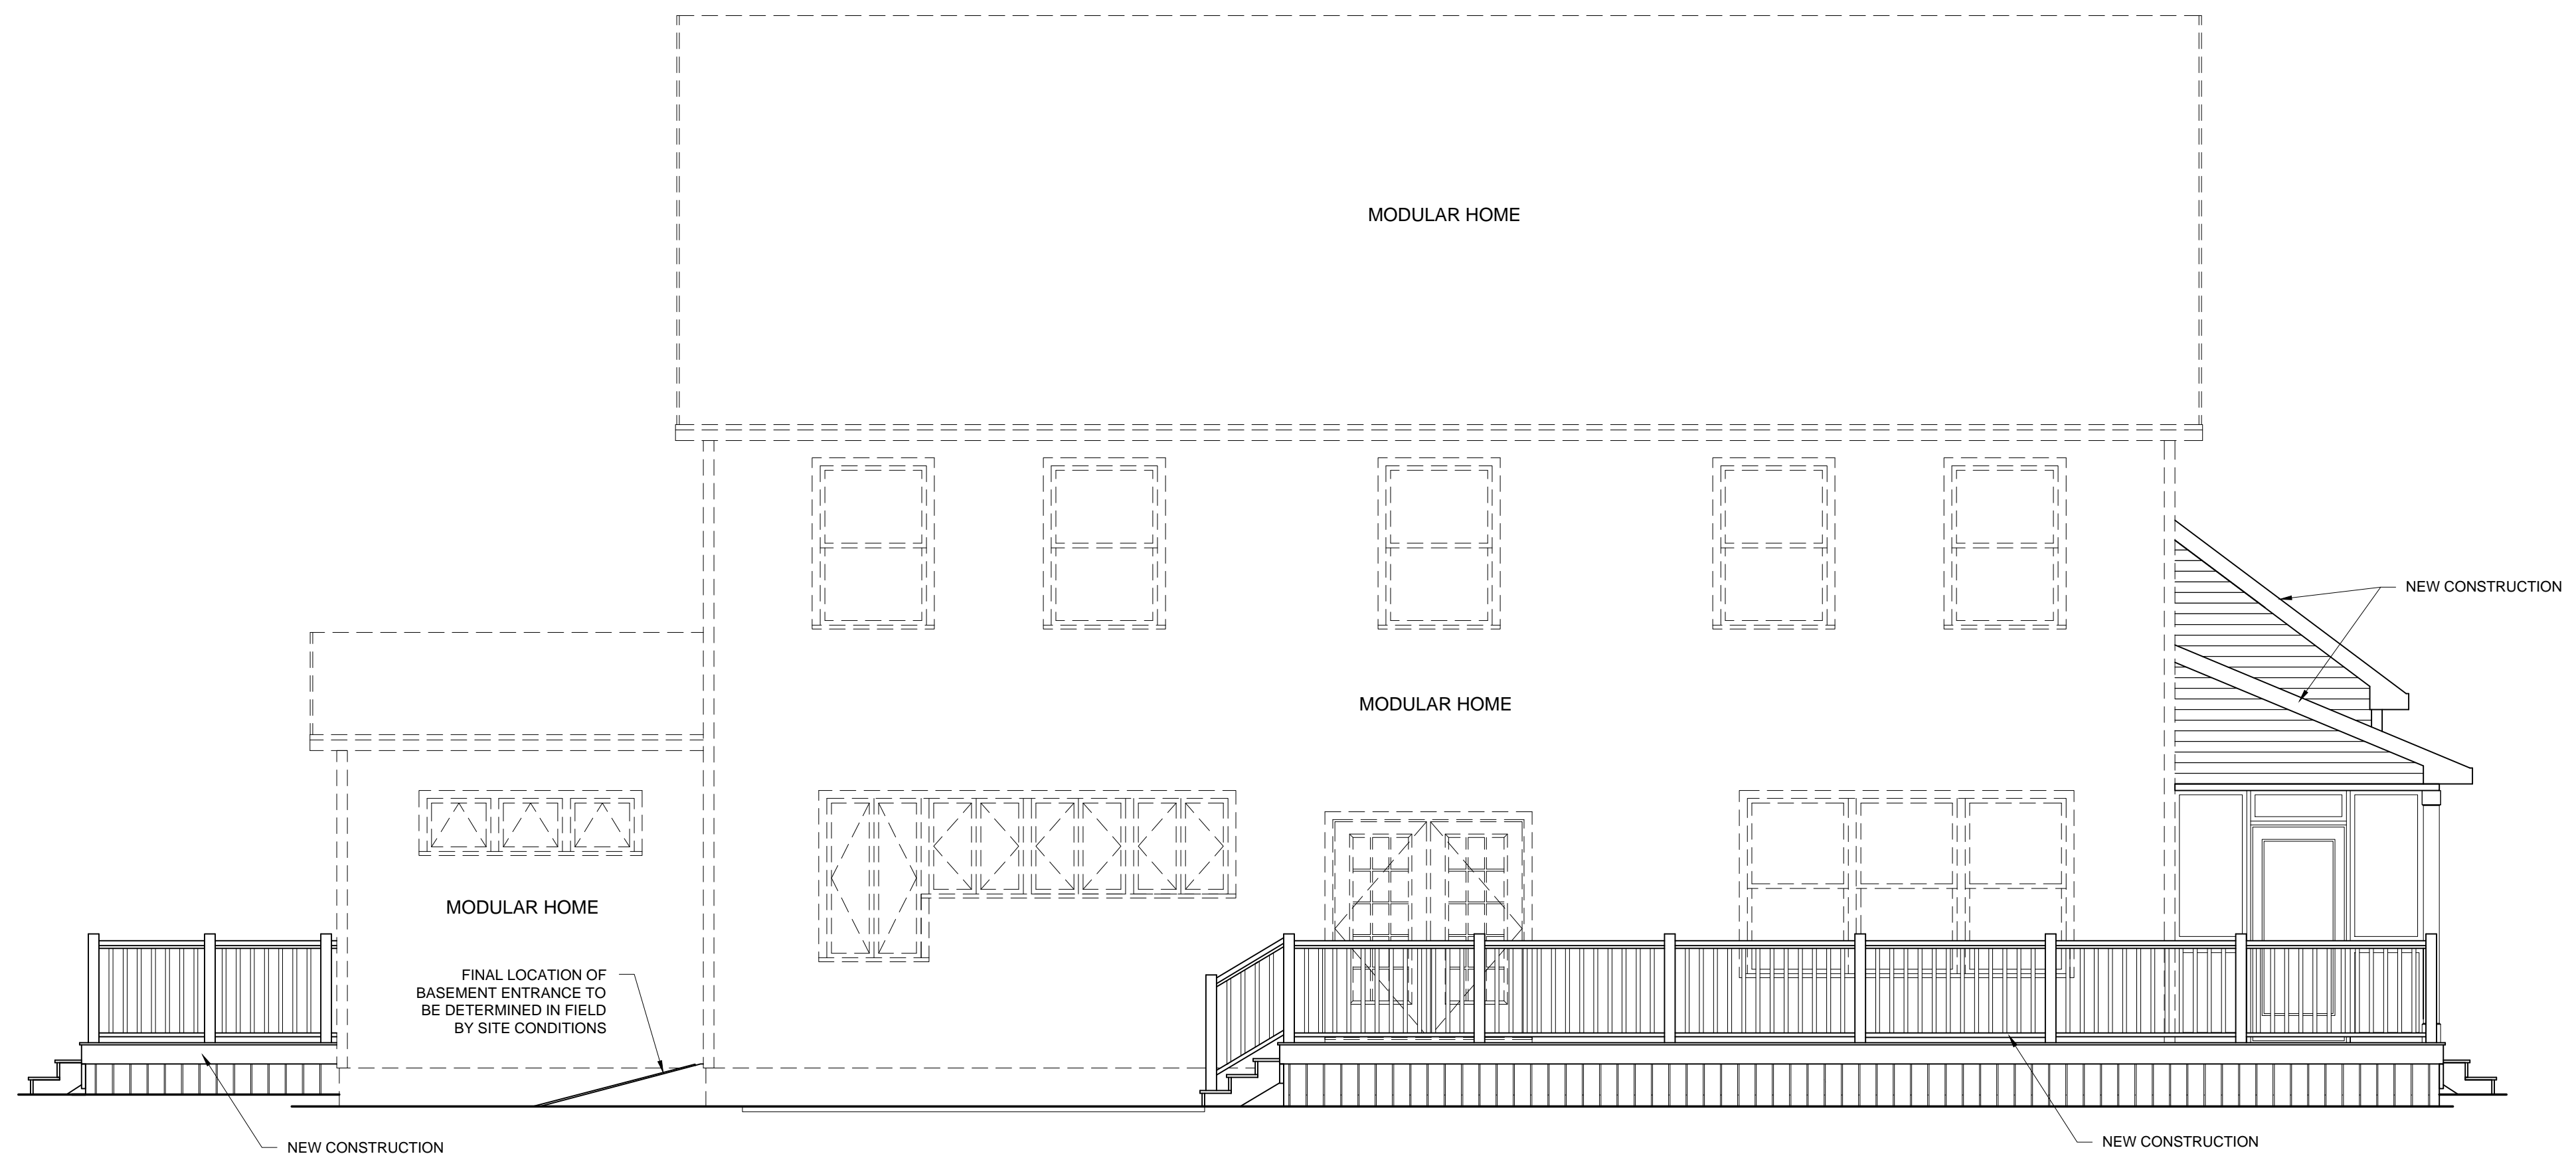

1 WEST ELEVATION  
1/4" = 1'-0"

 

CONTACT:  
**REID TOZIER**  
DRAFTING  
(207) 838-0927  
reidtozier@gmail.com

**BARTON HOME**  
83 WELLWOOD RD  
PORTLAND, MAINE

DRAWINGS ARE PROVIDED BY REID TOZIER AS A SERVICE TO HIS CUSTOMERS. REID TOZIER IS NOT RESPONSIBLE FOR THE ACCURACY OF THE INFORMATION PRESENTED IN THESE DRAWINGS. THESE DRAWINGS ARE NOT PREPARED OR REVIEWED BY A LICENSED ARCHITECT AND SHOULD NOT BE USED AS A BASIS FOR CONSTRUCTION. REID TOZIER SUGGESTS THAT HIS CUSTOMERS SEEK THE SERVICES OF A LICENSED ARCHITECT TO OBTAIN TECHNICAL BLUE PRINTS IF THE CUSTOMER DESIRES TO PROCEED FURTHER. THESE DRAWINGS ARE NOT TO BE USED AS A BASIS FOR CONSTRUCTION AND REID TOZIER DISCLAIMS ANY RESPONSIBILITY IF THEY ARE SO USED.

REVISIONS:

DATE: MAY 5, 2014

PROJECT No.

DRAWN BY:

CHECKED BY:

SCALE: AS NOTED

SHEET TITLE:

**NORTH AND  
WEST  
ELEVATIONS**

**A2-1**