


A AWNING

 

B DOUBLE HUNG

LEGEND:
 T = TEMPERED GLASS
 FG = FIBERGLASS
 AL = ALUMINUM
 DH = DOUBLE HUNG
 AW = AWNING
 LV = LOUVER
 F = FIXED
 CL = GLIDER
 C = CASEMENT


NOTES:
 1. FULL SCREENS ALL OPERABLE OPENINGS
 2. CONTRACTOR TO VERIFY ALL ROUGH OPENINGS
 3. ALL EXTERIOR GLAZING INSULATED
 4. FRAME OPENINGS WITH ELEVATIONS
 5. SEAL WINDOW TO ROUGH OPENINGS WITH LOW EXPANDING FOAM INSULATION - SEE DETAILS

WINDOW SCHEDULE


KEY	ACTION	ROUGH * OPENING (WxH) VIF	R.O. HEAD HEIGHT FROM SUB FLOOR	DETAILS			MATERIAL	FINISH	REMARKS
				HEAD	JAMB	SILL			
A	AW	2'-4 3/4" X 2'-4 3/4"	-	-	-	-	AL	-	NAILING FLANGE
B	DH	5'-0 3/4" X 3'-4 3/4"	-	-	-	-	AL	-	NAILING FLANGE, EGRESS WINDOW

WINDOW NOTES:

- * 1.) COORDINATE AND ADJUST ROUGH OPENING DIMENSIONS TO ACCOMMODATE SILL PAN FLASHING SYSTEM
- 2.) ALL EXTERIOR GLAZING TO BE LOW-E ARGON FILLED INSULATED GLAZING UNITS

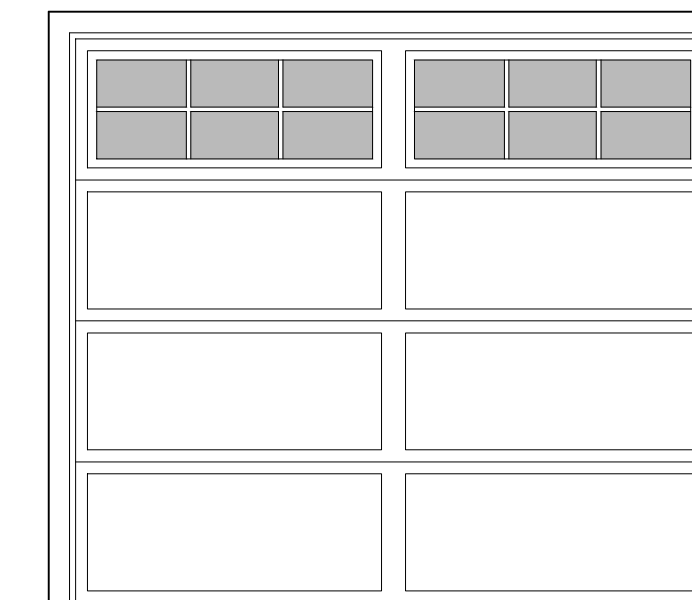

A OVERHEAD DOOR

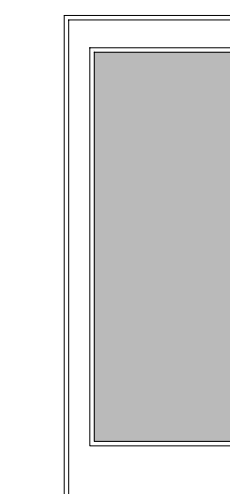

B SCREEN PORCH DOOR

DOOR SCHEDULE

DOOR NO.	TYPE	DOOR						FRAME					GENERAL				REMARKS
		SIZE			MATERIAL	FINISH	INSULATED	TYPE	MATERIAL	THRESHOLD	DETAILS			CLOSER	FIRE RATING (MINUTES)	HARDWARE KEY ML - MORTISE LOCK SET LS - LOCK SET PR - PRIVACY SET PS - PASSAGE SET LP - LEVER PULL PH - PEEPHOLE LENSE	
WIDTH	HEIGHT	THICKNESS	HEAD	JAMB							SILL						
200.1	A	9'-0"	8'-0"	1-3/4"	-	-	Y	-	-	-	-	-	-	-	-	-	OVERHEAD DOOR
200.2	A	9'-0"	8'-0"	1-3/4"	-	-	Y	-	-	-	-	-	-	-	-	-	OVERHEAD DOOR
200.3	A	9'-0"	8'-0"	1-3/4"	-	-	Y	-	-	-	-	-	-	-	-	-	OVERHEAD DOOR
400.1	B	3'-0"	6'-8"	1-3/4"	-	-	N	-	-	-	-	-	-	-	-	-	SCREEN PORCH DOOR
400.2	B	3'-0"	6'-8"	1-3/4"	-	-	N	-	-	-	-	-	-	-	-	-	SCREEN PORCH DOOR

DRAWINGS ARE PROVIDED BY REID TOZIER AS A SERVICE TO HIS CUSTOMERS AND ARE NOT TO BE USED FOR ANY OTHER PROJECTS WITHOUT HIS WRITTEN PERMISSION. THE INFORMATION PRESENTED IN THESE DRAWINGS ARE NOT PREPARED OR REVIEWED BY A LICENSED OR REGISTERED ARCHITECT AND SHOULD NOT BE USED AS A BASIS FOR CONSTRUCTION. REID TOZIER SUGGESTS THAT HIS CUSTOMERS SEEK THE SERVICES OF A LICENSED OR REGISTERED ARCHITECT TO OBTAIN TECHNICAL BLUE PRINTS IF THE CUSTOMER DESIRES TO PROCEED FURTHER. THESE DRAWINGS ARE NOT TO BE USED AS A BASIS FOR CONSTRUCTION AND REID TOZIER DISCLAIMS ANY RESPONSIBILITY IF THEY ARE SO USED.

REVISIONS:

DATE: MAY 5, 2014

PROJECT No.

DRAWN BY:

CHECKED BY:

SCALE: AS NOTED

SHEET TITLE:

WINDOW AND DOOR SCHEDULE