



# 80 BELL STREET PORTLAND, MAINE

REVISION:  
TOWN: PORTLAND  
DATE: 11-25-12  
SCALE: 1/8" = 1'-0"  
DRAWN: R.T.G.  
REVIEWED: KGG

FLOOR PLAN  
2ND FLOOR

SHEET: A-1.2

## 24" WOOD FIRE ESCAPE FLAT ON ROOF

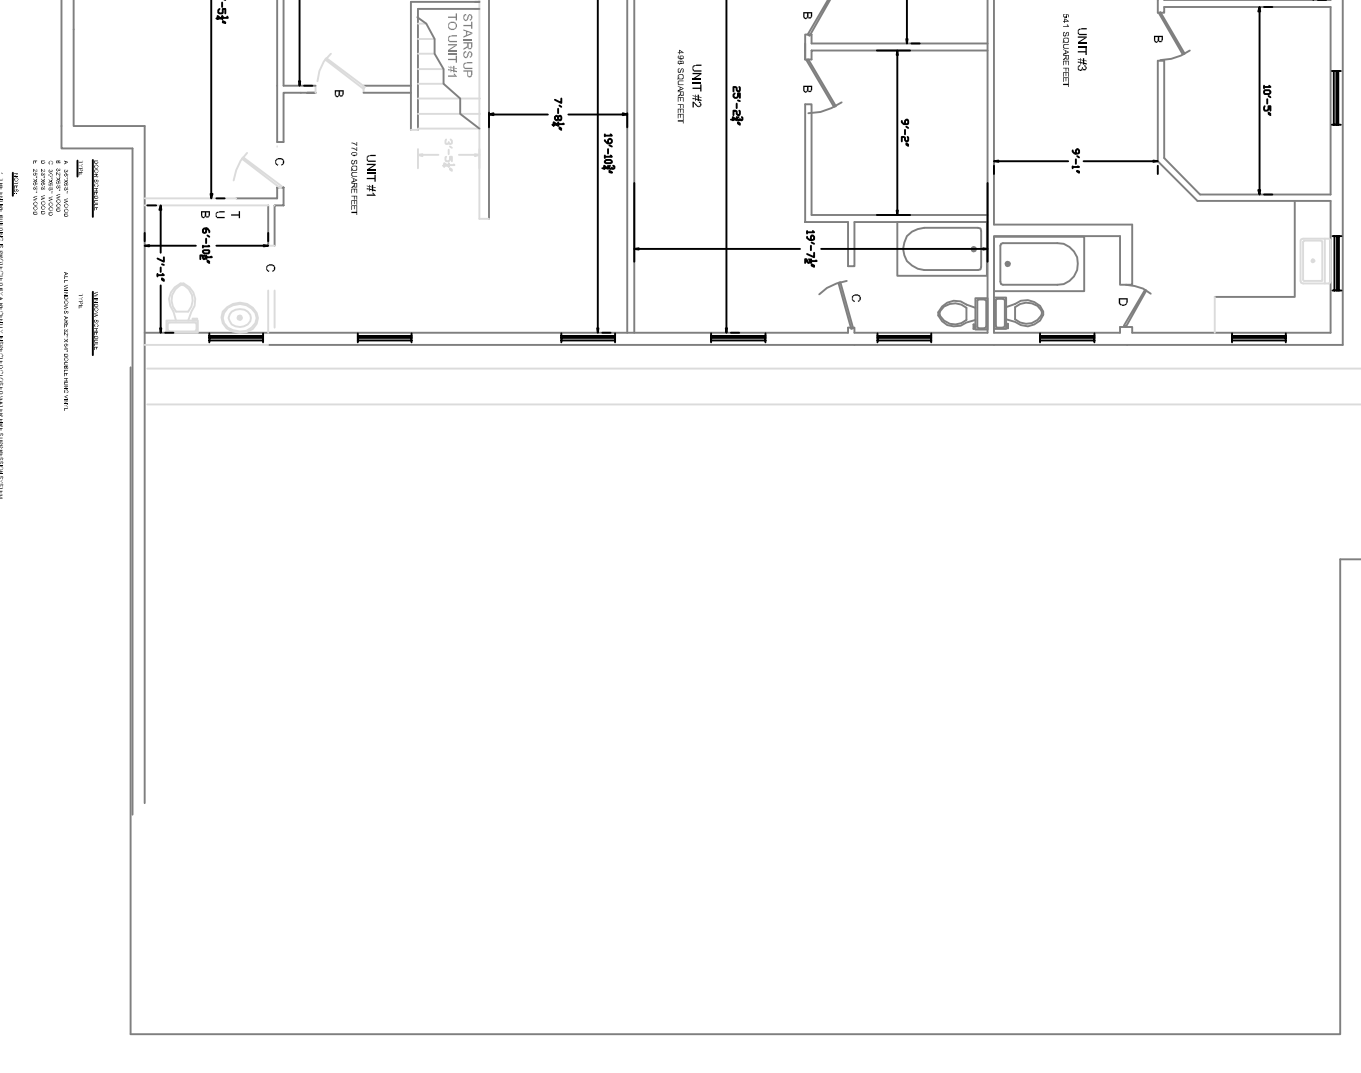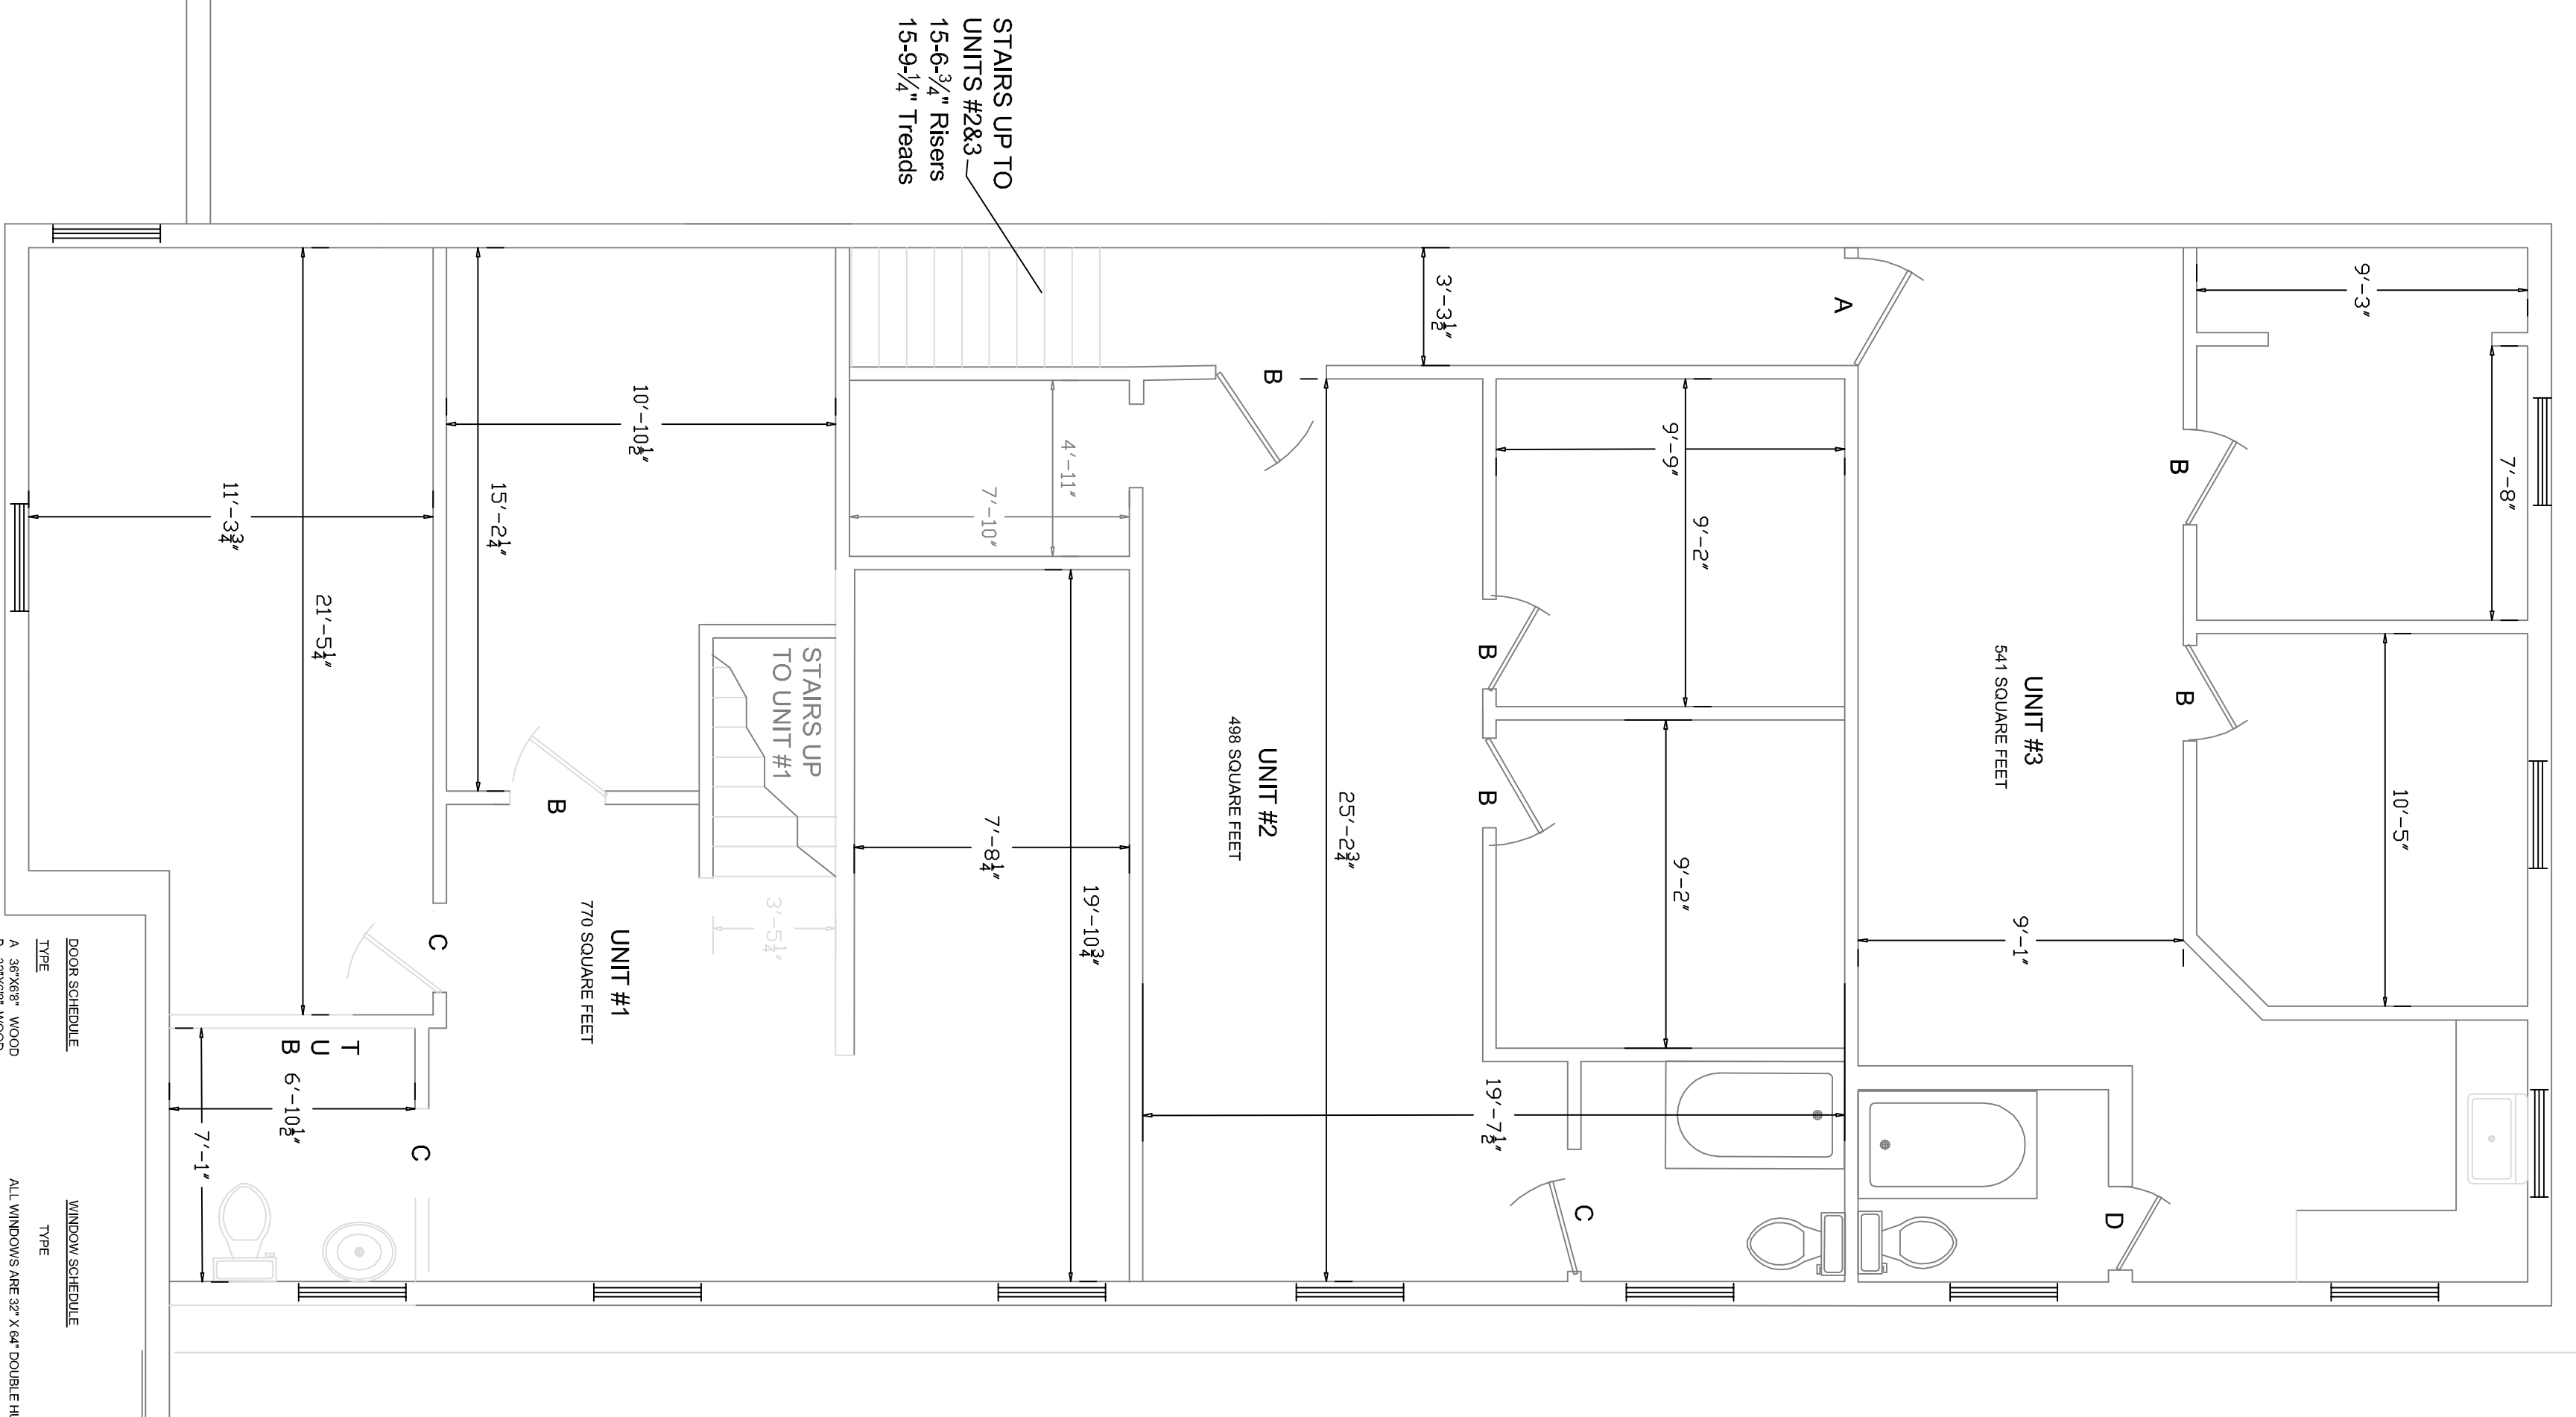

DOOR SCHEDULE	TYPE
A	30'x84" WOOD
B	32'x84" WOOD
D	32'x84" WOOD
E	32'x84" WOOD
F	32'x84" WOOD

WINDOW SCHEDULE	TYPE
A	ALL WINDOWS ARE 12" X 6" DOUBLE HUNG W/WT.

- NOTES:
1. THE ENTIRE BUILDING IS PROTECTED BY A RECENTLY INSPECTED COLORED WATER FIRE SUPPRESSION SYSTEM.
  2. HAND WHEELED SMOKE DETECTORS INST. IN EVERY ROOM AND HALLWAY.