
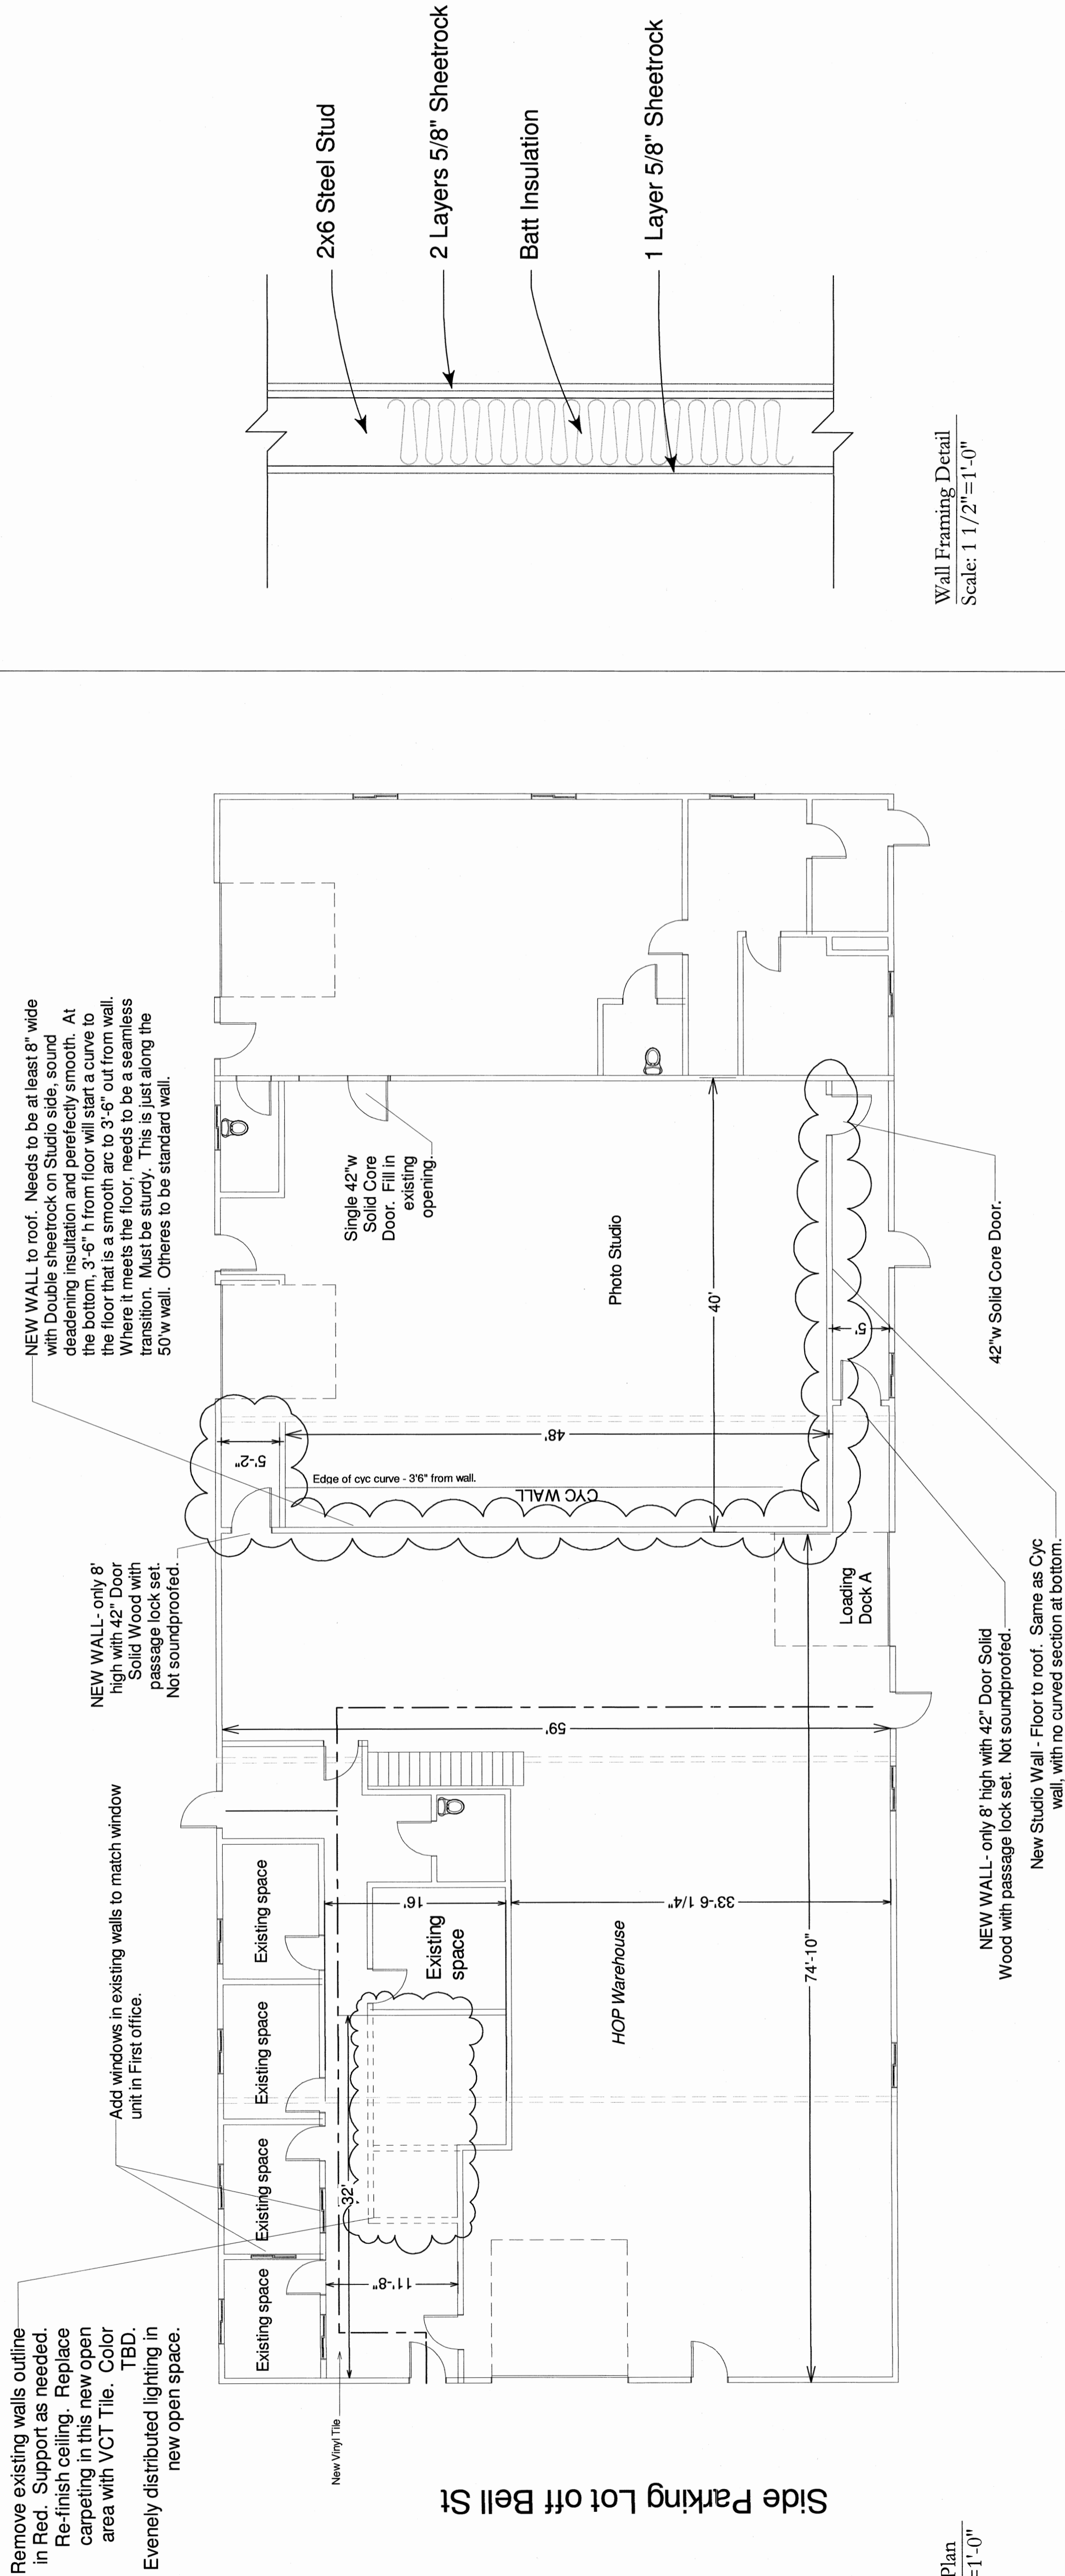


01.	Permit	JB	DATE
			01/21/2014

COPYRIGHT: reuse or reproduction of the contents of this document is not permitted without written permission of M.R. Brewer, Inc.

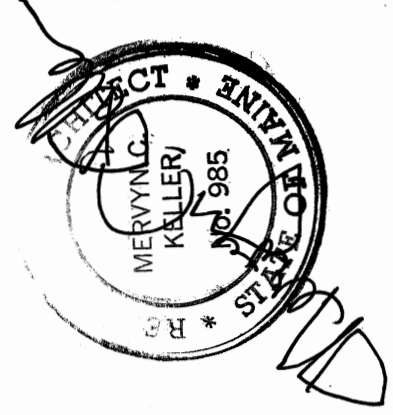

First Floor Plan  
Scale: 1/8"=1'-0"

Wall Framing Detail  
Scale: 1 1/2"=1'-0"

Side Parking Lot off Bell St