



COPYRIGHT: reuse or reproduction of the contents of this document is not permitted without written permission of M.R. Brewer, Inc.



No.	DESCRIPTION	BY	DATE
01	Permit	JB	01/21/2014

SHEET TITLE:
Site Plan

PROJECT DESCRIPTION:
**83 Bell Street
Portland, Maine**


DRAWINGS PROVIDED BY:
M.R. BREWER, Inc.
100 Commercial Street
Portland, ME 04101
Tel: 207.789.7534 Fax: 207.789.6973
www.mrbrewer.com

JOB No: _____

DATE:
1/21/2014

SCALE:
1/8" = 1'-0"

SHEET:
A-1 of 3

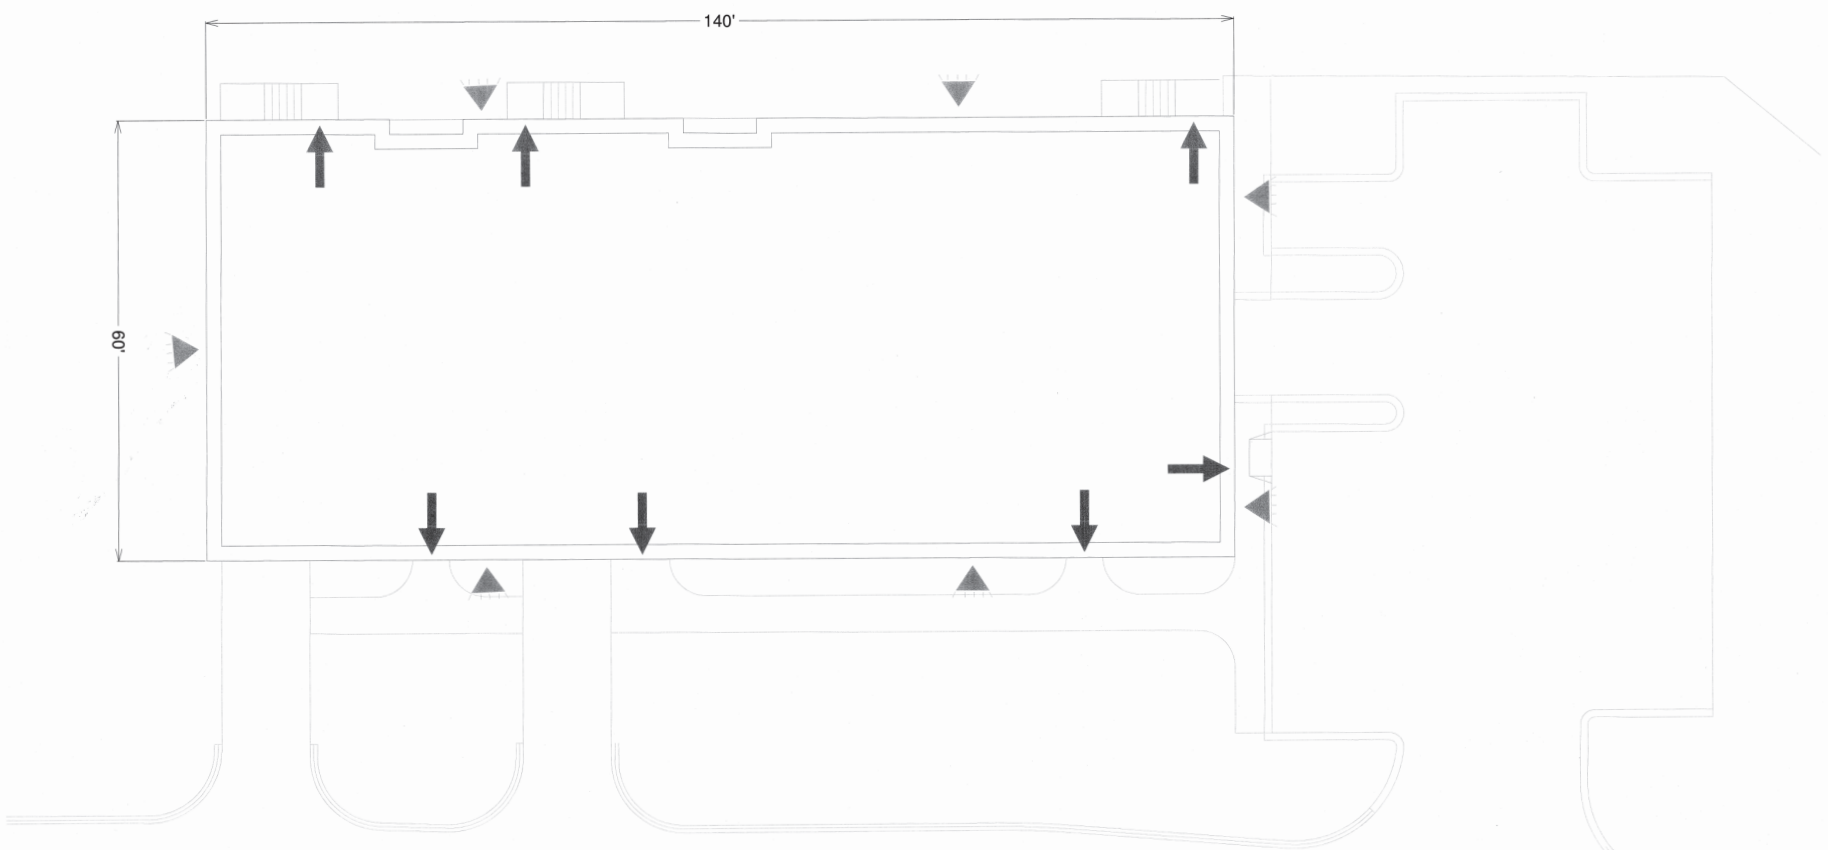

Site Plan
Scale: 1/8"=1'-0"

Bell Street