
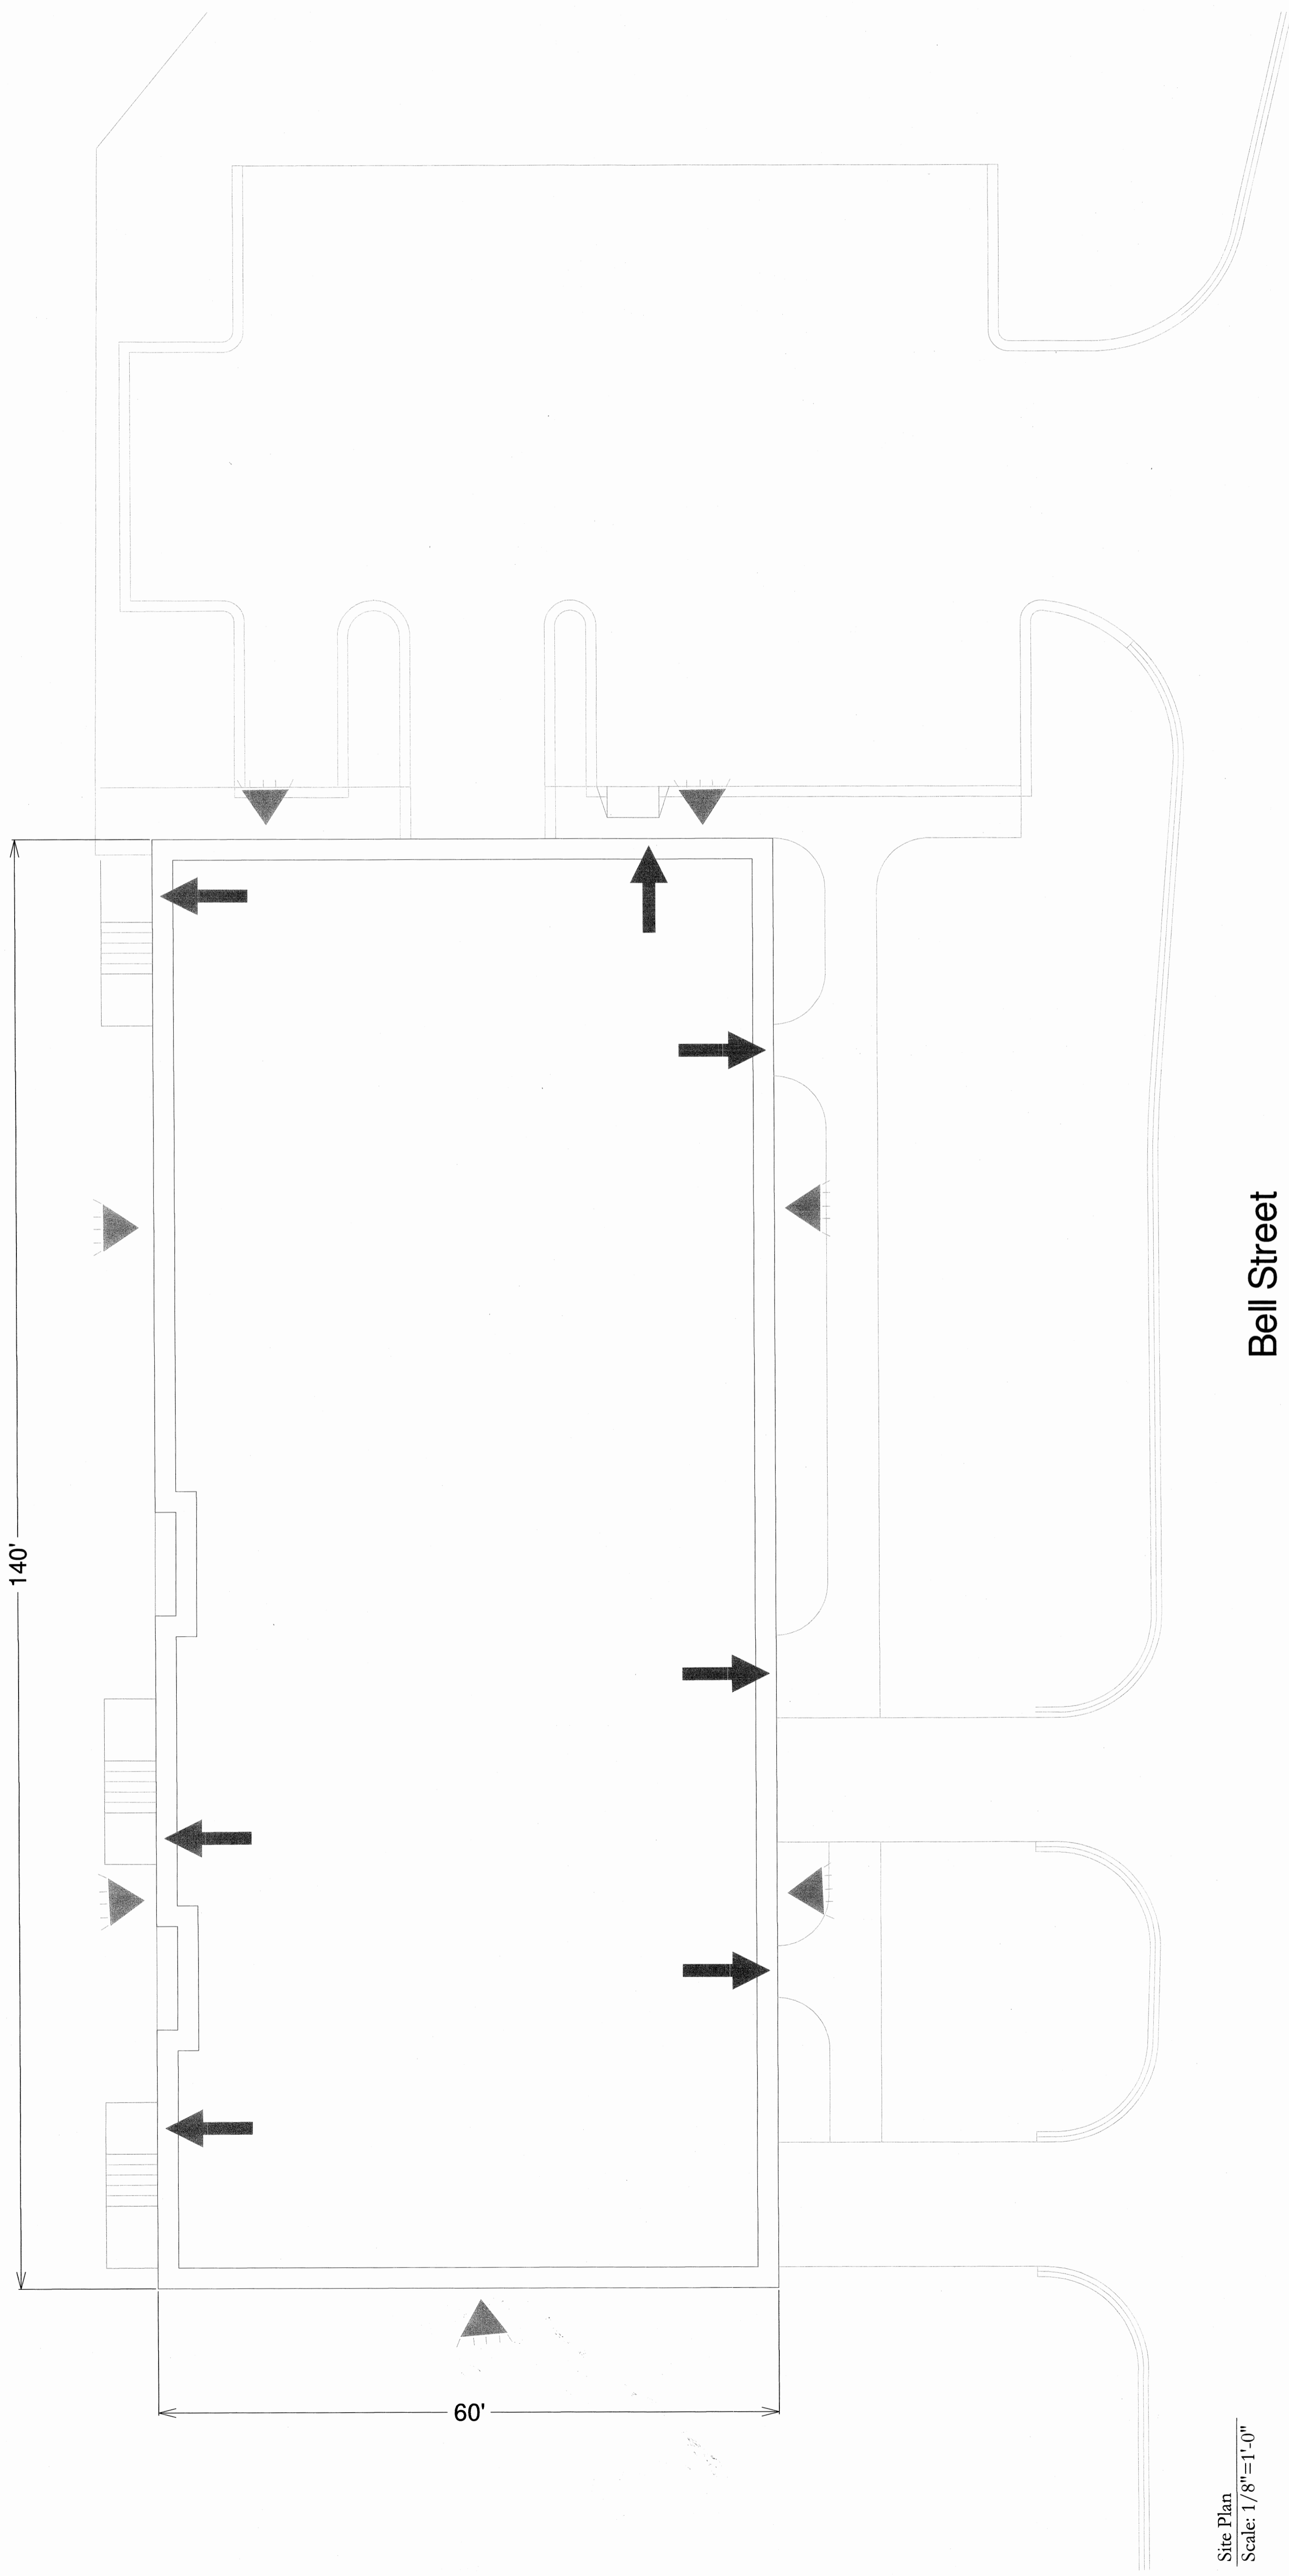


No.	DESCRIPTION	BY	DATE
01.	Permit	JB	01/21/2014

COPYRIGHT: reuse or reproduction of the contents of this document is not permitted without written permission of M.R. Brewer, Inc.

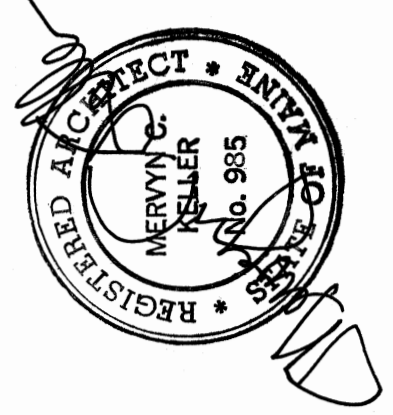

Site Plan
 Scale: 1/8"=1'-0"