

# 165 WOODLAWN AVENUE

PORTLAND, MAINE


## CONSTRUCTION DRAWINGS

DECEMBER 27, 2013

### DRAWING LIST

#### SHEET NUMBER

G0-0	TITLE SHEET
G1-0	GENERAL NOTES AND ABBREVIATIONS
<b>ARCHITECTURAL</b>	
A1-0	CRAWL SPACE AND FIRST FLOOR PLANS
A1-1	SECOND AND ROOF PLANS
A2-0	ELEVATIONS
A5-0	DETAILS
A5-1	DETAILS
A6-0	INTERIOR ELEVATIONS
A7-0	DOOR AND FINISH SCHEDULES
<b>STRUCTURAL</b>	
S1-0	GENERAL NOTES, ETC.
S1.1	FOUNDATION PLAN
S1.2	FIRST FLOOR FRAMING PLAN
S1.3	SECOND FLOOR FRAMING PLAN
S1.4	ROOF FRAMING PLAN
S2.1	SECTIONS

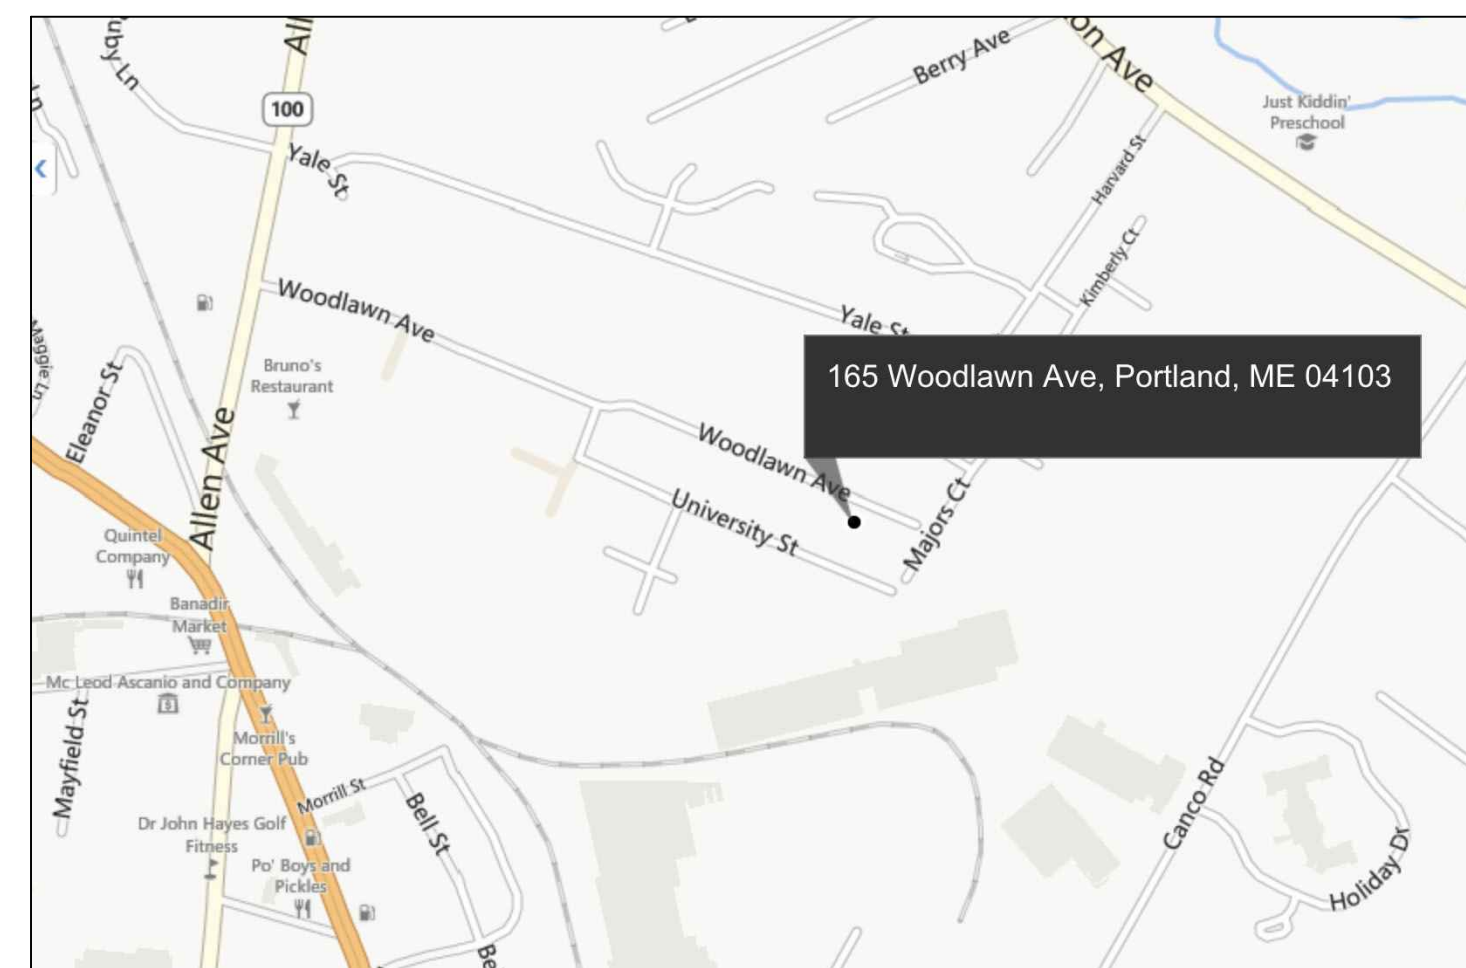

ARCHITECT

RYAN SENATORE **ARCHITECTURE**

565 CONGRESS STREET, SUITE 304, PORTLAND, MAINE 04101  
207-650-6414

STRUCTURAL ENGINEER

**Structural Integrity**  
Consulting Engineers, Inc.

77 OAK STREET, PORTLAND, MAINE 04101  
207-774-4614