

Gawron Turgeon ARCHITECTS
 29 Black Point Road
 Scarborough, Maine 04074
 www.gawronturgeon.com
 207-883-4307 tel 207-883-0361 fax

MAINE DEA
 312 CANCO ROAD
 PORTLAND, MAINE



REVISIONS		
#	DATE	DESCRIPTION

DATE:	05-07-13
PROJECT #:	040113
DRAWN BY:	DLP
CHECKED BY:	SWG
DRAWING SCALE:	AS NOTED

SHEET TITLE
 FINISH FLOOR PLAN
 TRANSITION DETAILS
 LEGEND/NOTES

A900

© COPYRIGHT 1985-2008
 REPRODUCTION OR USE OF THIS
 DOCUMENT WITHOUT WRITTEN
 PERMISSION OF GAWRON TURGEON
 ARCHITECTS IS PROHIBITED.

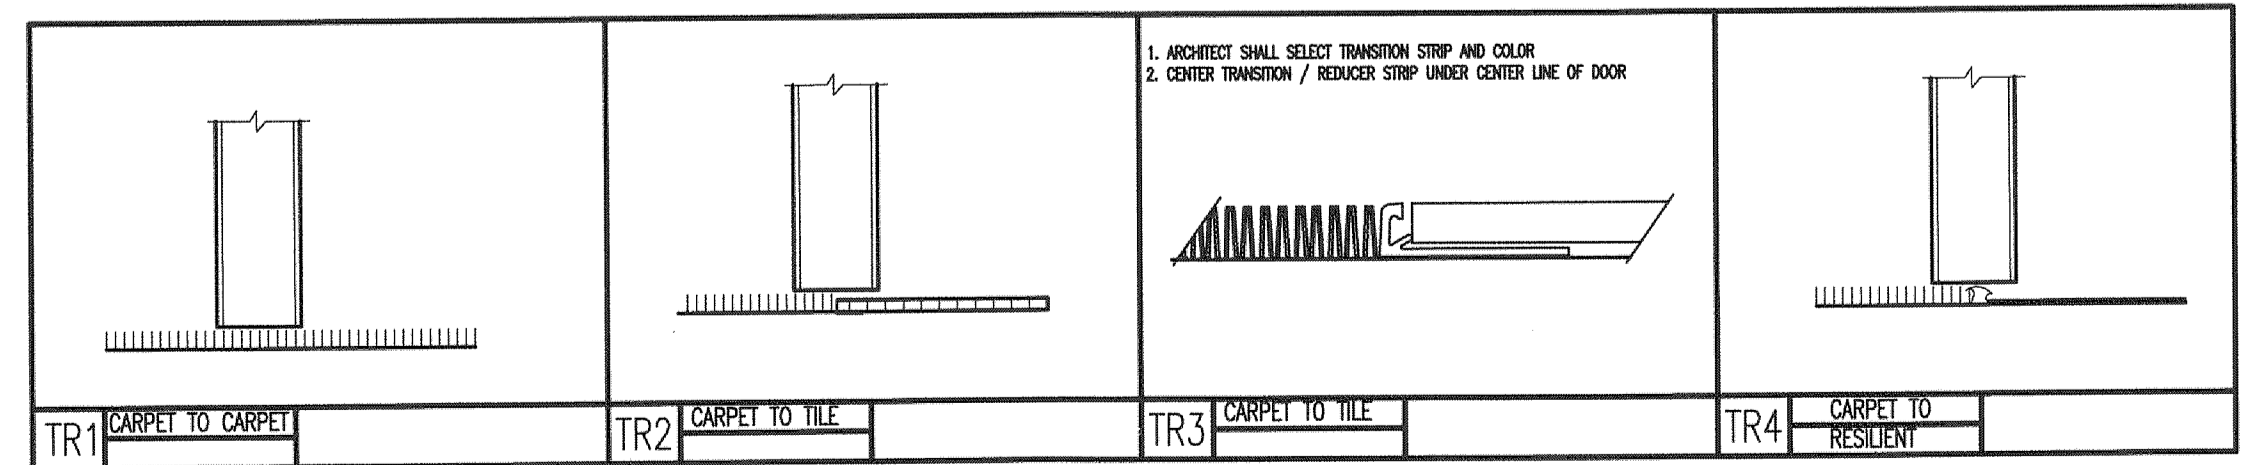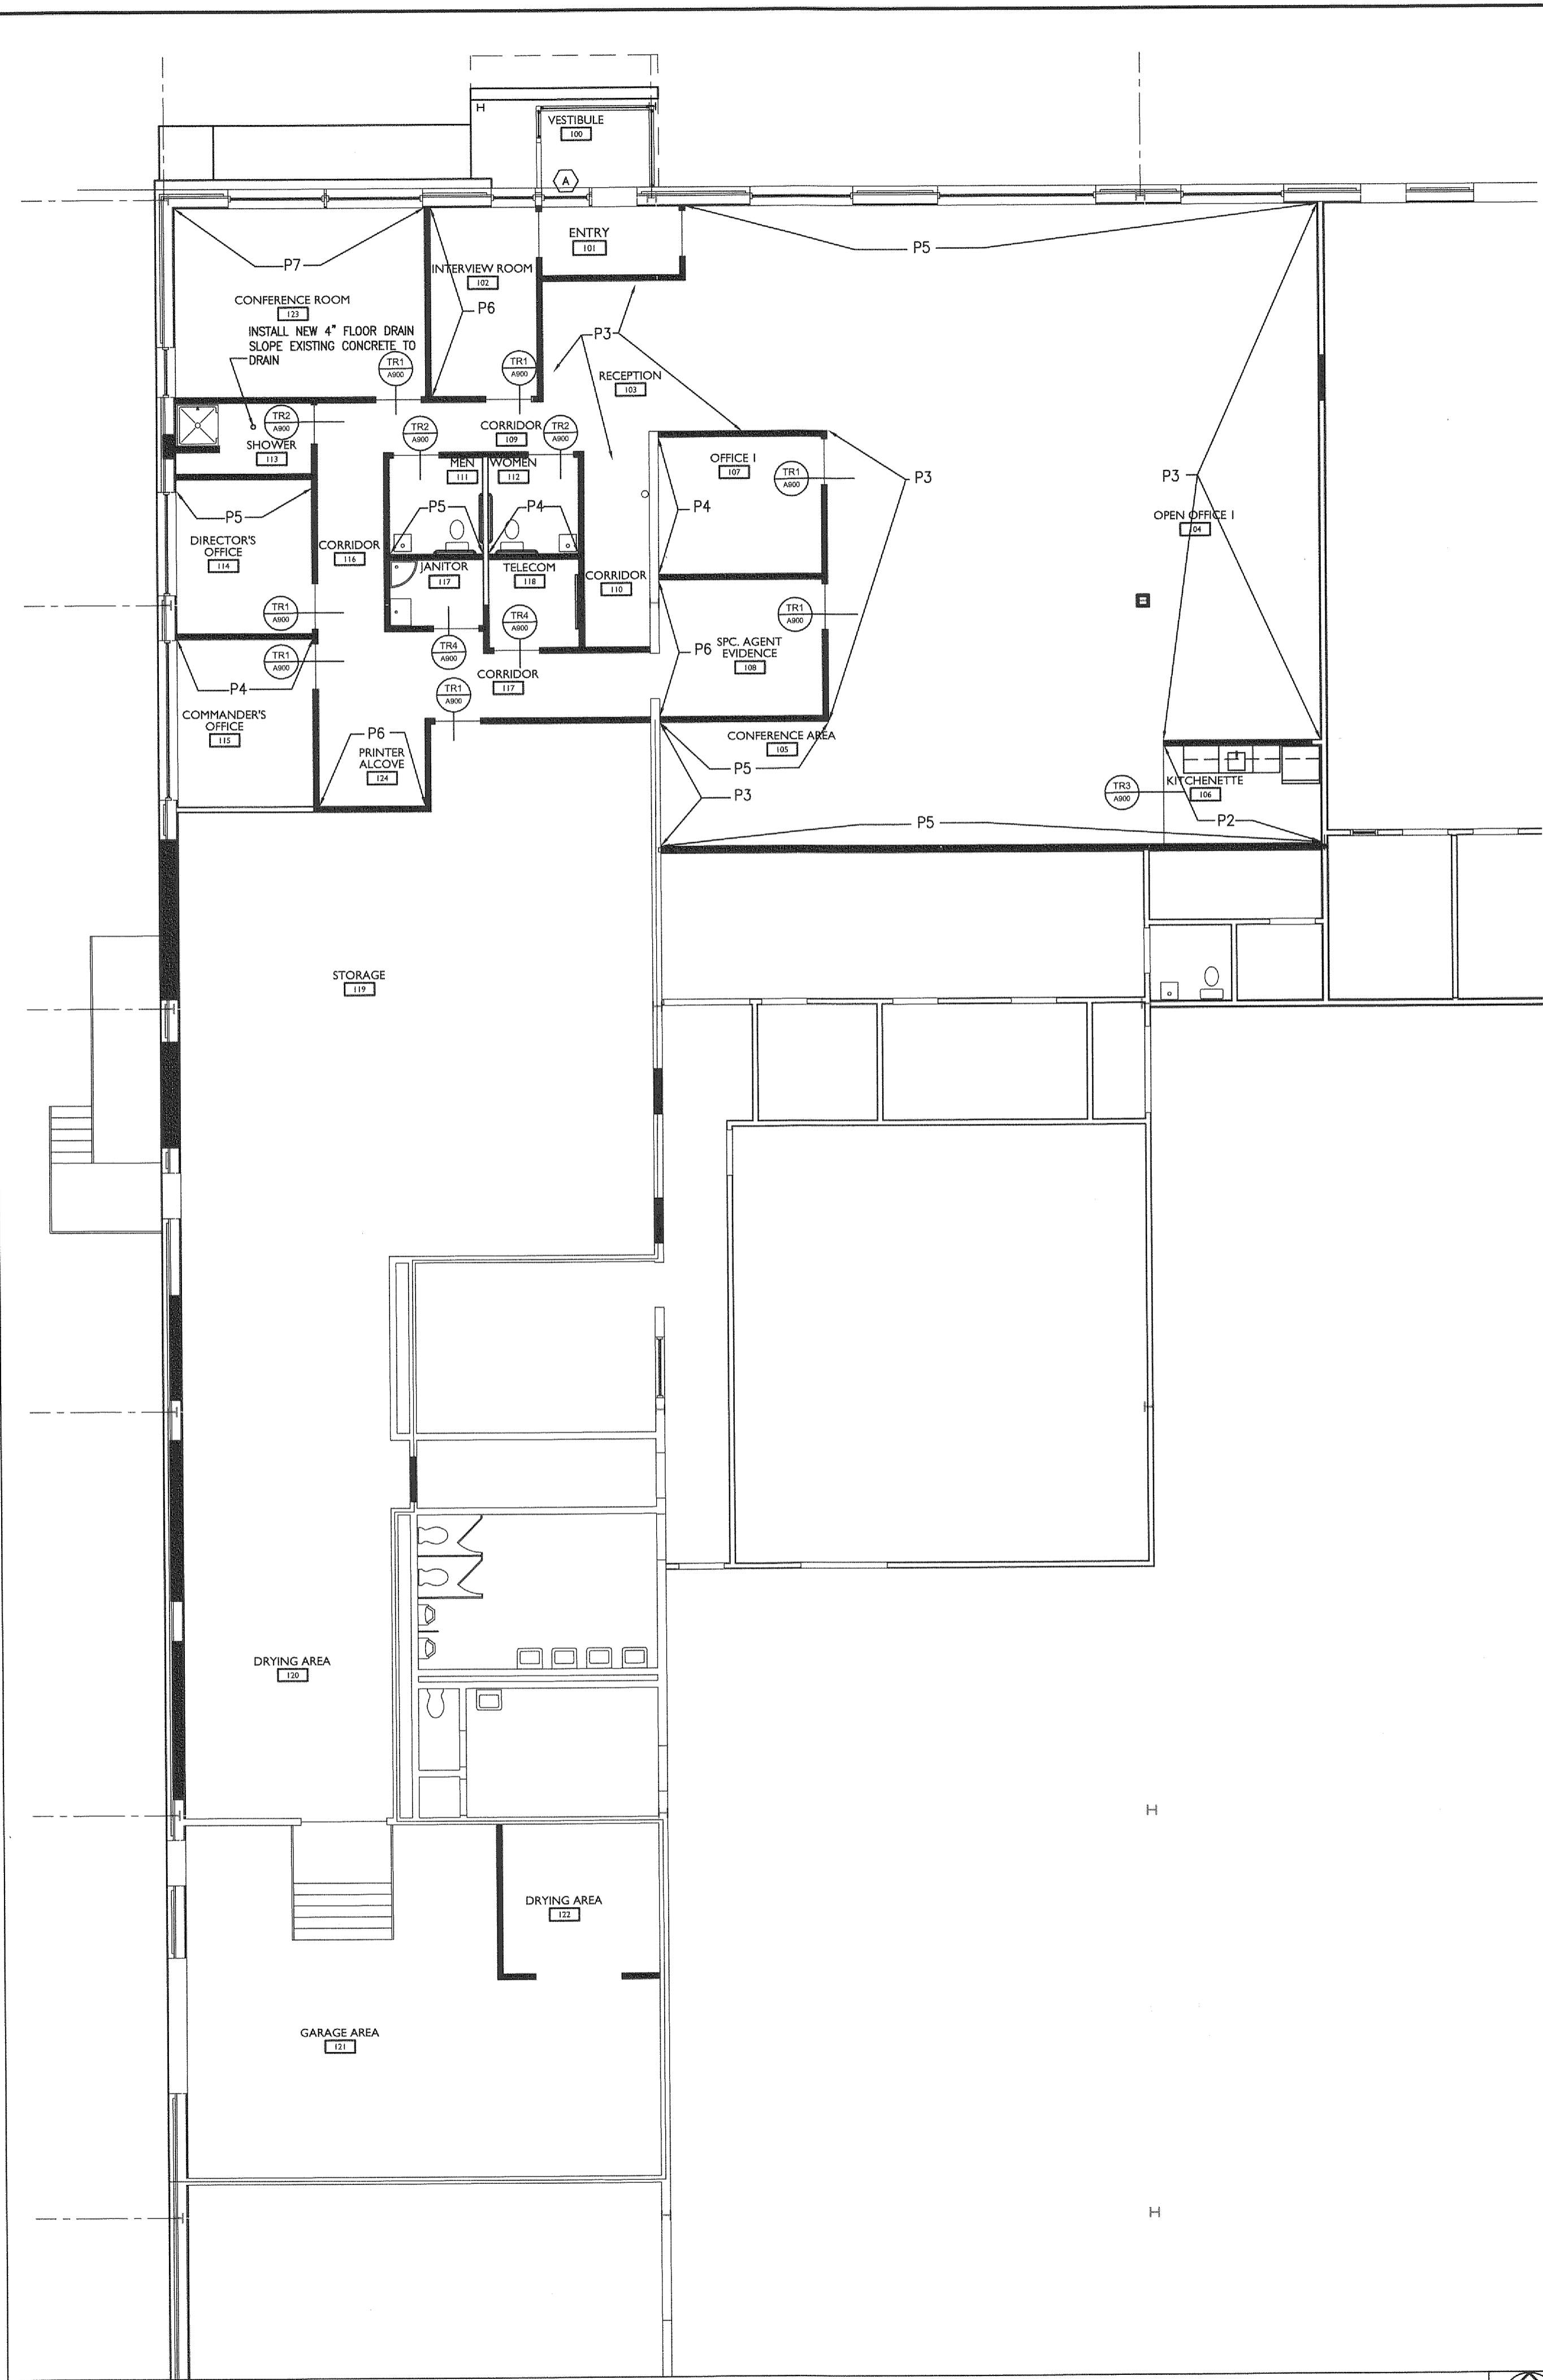

1. ARCHITECT SHALL SELECT TRANSITION STRIP AND COLOR
 2. CENTER TRANSITION / REDUCER STRIP UNDER CENTER LINE OF DOOR

LEGEND
 [Solid line] NEW WALL
 [Dashed line] EXISTING WALL TO REMAIN

A1 TRANSITION DETAILS

A9 FINISH FLOOR PLAN
 1/8"=1'-0"



A18 LEGEND/ NOTES
 1/8"=1'-0"

13/07/2013 11:33 AM - 13/07/2013 11:33 AM - 13/07/2013 11:33 AM - 13/07/2013 11:33 AM