

MAINE DEA
 312 CANCO ROAD
 PORTLAND, MAINE

REVISIONS		
#	DATE	DESCRIPTION

DATE: 05-07-13
 PROJECT #: 040113
 DRAWN BY: DLP
 CHECKED BY: SWG
 DRAWING SCALE: AS NOTED

SHEET TITLE
 INTERIOR FINISH LEGEND
 & SCHEDULE
 INTERIOR ELEVATIONS/
 DETAILS

A910

© COPYRIGHT 1985-2008
 REPRODUCTION OR REUSE OF THIS
 DOCUMENT WITHOUT WRITTEN
 PERMISSION OF GAWRON TURGEON
 ARCHITECTS IS PROHIBITED

INTERIOR FINISH LEGEND

040113

MAINE DEA - PORTLAND, MAINE

CODE	MATERIAL	MANUFACTURER	PRODUCT, STYLE AND COLOR	FINISH	REMARKS/NOTES
PL1	PLASTIC LAMINATE	WILSONART	SILVER TRAVERTINE 1898K-05	FACTORY	
P1	PAINT	SHERWIN WILLIAMS	PROMAR 200 ZERO VOC INTERIOR SW0046 WHITE HYACINTH	SATIN	
P2	PAINT	SHERWIN WILLIAMS	PROMAR 200 ZERO VOC INTERIOR SW7679 COTTAGE CREAM	EGGSHELL	
P3	PAINT	SHERWIN WILLIAMS	PROMAR 200 ZERO VOC INTERIOR SW8127 IVORE	EGGSHELL	
P4	PAINT	SHERWIN WILLIAMS	PROMAR 200 ZERO VOC INTERIOR SW7741 WALLOW TREE	EGGSHELL	
P5	PAINT	SHERWIN WILLIAMS	PROMAR 200 ZERO VOC INTERIOR SW0031 DUTCH TILE BLUE	EGGSHELL	
P6	PAINT	SHERWIN WILLIAMS	PROMAR 200 ZERO VOC INTERIOR SW8207 MEDITATIVE	EGGSHELL	
P7	PAINT	SHERWIN WILLIAMS	PROMAR 200 ZERO VOC INTERIOR SW8214 UNDERSEAS	EGGSHELL	
C1	CARPET	TANDUS	ATOLL 03333 COLOR: CALABASH 13216	FACTORY	POWERBOND ROLLED CARPET - MEETS THE STATE OF MAINE SPECIFICATIONS
VCB1	VINYL COVE BASE	JOHNSONITE	4" WALL COVE BASE COLOR: 282 VAPORIZE	FACTORY	
EM1	ENTRY MAT	JLM/INVISION	RUNWAY, TOP MODEL- 1423	FACTORY	
T1	TILE	DAL TILE	SPARK COLOR BODY PORCELAIN COLOR: SK51 EMBER FLARE SIZE: 12"x12"	FACTORY	
T2	TILE	DAL TILE	KEYSTONES COLOR: URBAN PUTTY D161 2'x2' MOSAIC	FACTORY	
T3	TILE	DAL TILE	KEYSTONES COLOR: CYPRESS D482 2'x2' MOSAIC	FACTORY	
VCT1	VINYL COMPOSITION TILE	MANNINGTON COMMERCIAL	135 SEASPRAY	SEALED	
TB1	TILE BASE	DAL TILE	S-36C18B COVE BASE 6"x12" COLOR: SK51 EMBER FLARE	FACTORY	
TB2	TILE BASE	DAL TILE	KEYSTONES COLOR: URBAN PUTTY D161 6" BASE	FACTORY	
G1	GROUT	PRIMA	PRO SUPERPOXY 2 COLOR: ALMOND 11	FACTORY	

- VINYL TRANSITION STRIP TO BE JOHNSONITE
- PAIN ALL HOLLOW METAL TRIM P1


INTERIOR FINISH SCHEDULE

040113


MAINE DEA - PORTLAND, MAINE

Room #	Room Name	Floor		Walls				Trim	Countertop/ Worksurfaces/ Cabinets	Curtains	Remarks
		Floor	Grout	North Wall	East Wall	South Wall	West Wall				
Basement Floor Plan											
100	VESTIBULE	CONC.	NA	-	-	-	-	NA	-	NA	
101	ENTRY	EM1	NA	-	P2	P2	P2	NA	VCB1	P1	
102	INTERVIEW ROOM	C1	NA	P3	P3	P3	P6	NA	VCB1	P1	
103	RECEPTION	C1	NA	P3	P3	P3	P3	NA	VCB1	P1	
104	OPEN OFFICE 1	C1	NA	P5	P3	P5	P3	NA	VCB1	P1	
105	CONFERENCE AREA	C1	NA	P5	-	P5	P3	NA	VCB1	P1	
106	KITCHENETTE	T1	G1	P2	P2	P5	-	NA	TB1	P1	REFER TO INTERIOR ELEVATIONS FOR MILLWORK AND APPLIANCE INFORMATION
107	OFFICE 1	C1	NA	P3	P3	P3	P4	NA	VCB1	P1	
108	SFC AGENT EVIDENCE	C1	NA	P3	P3	P3	P6	NA	VCB1	P1	
109	CORRIDOR	C1	NA	P3	P3	P3	P3	NA	VCB1	P1	
110	CORRIDOR	C1	NA	P3	P3	P3	P3	NA	VCB1	P1	
111	MEN	T1	G1	P2	P2	P5	P2	NA	TB1	P1	
112	WOMEN	T1	G1	P2	P2	P4	P2	NA	TB1	P1	
113	SHOWER	T2/T3	G1	P4	P2	P2	P2	NA	TB2	P1	T2 AND T3 50/50 RANDOM PATTERN
114	DIRECTOR'S OFFICE	C1	NA	P5	P2	P2	P2	NA	VCB1	P1	
115	COMMANDER'S OFFICE	C1	NA	P4	P3	P3	P3	NA	VCB1	P1	
116	CORRIDOR	C1	NA	P3	P3	P3	P3	NA	VCB1	P1	
117	JANITOR	VCT1	NA	P3	P3	P3	P3	NA	VCB1	P1	
118	TELECOM	VCT1	NA	P3	P3	P3	P3	NA	VCB1	P1	
119	STORAGE	C1	NA	P3	P3	P3	P3	NA	VCB1	P1	
120	DRYING AREA	CONC.	NA	P3	P3	P3	P3	NA	VCB1	P1	
121	GARAGE AREA	CONC.	NA	P3	P3	P3	P3	NA	VCB1	P1	
122	DRYING AREA	CONC.	NA	P3	P3	P3	P3	NA	VCB1	P1	
123	CONFERENCE ROOM	C1	NA	P7	P2	P2	P2	NA	VCB1	P1	
124	PRINTER ALCOVE	C1	NA	P3	P3	P6	P3	NA	VCB1	P1	


FI INTERIOR FINISH LEGEND AND SCHEDULE

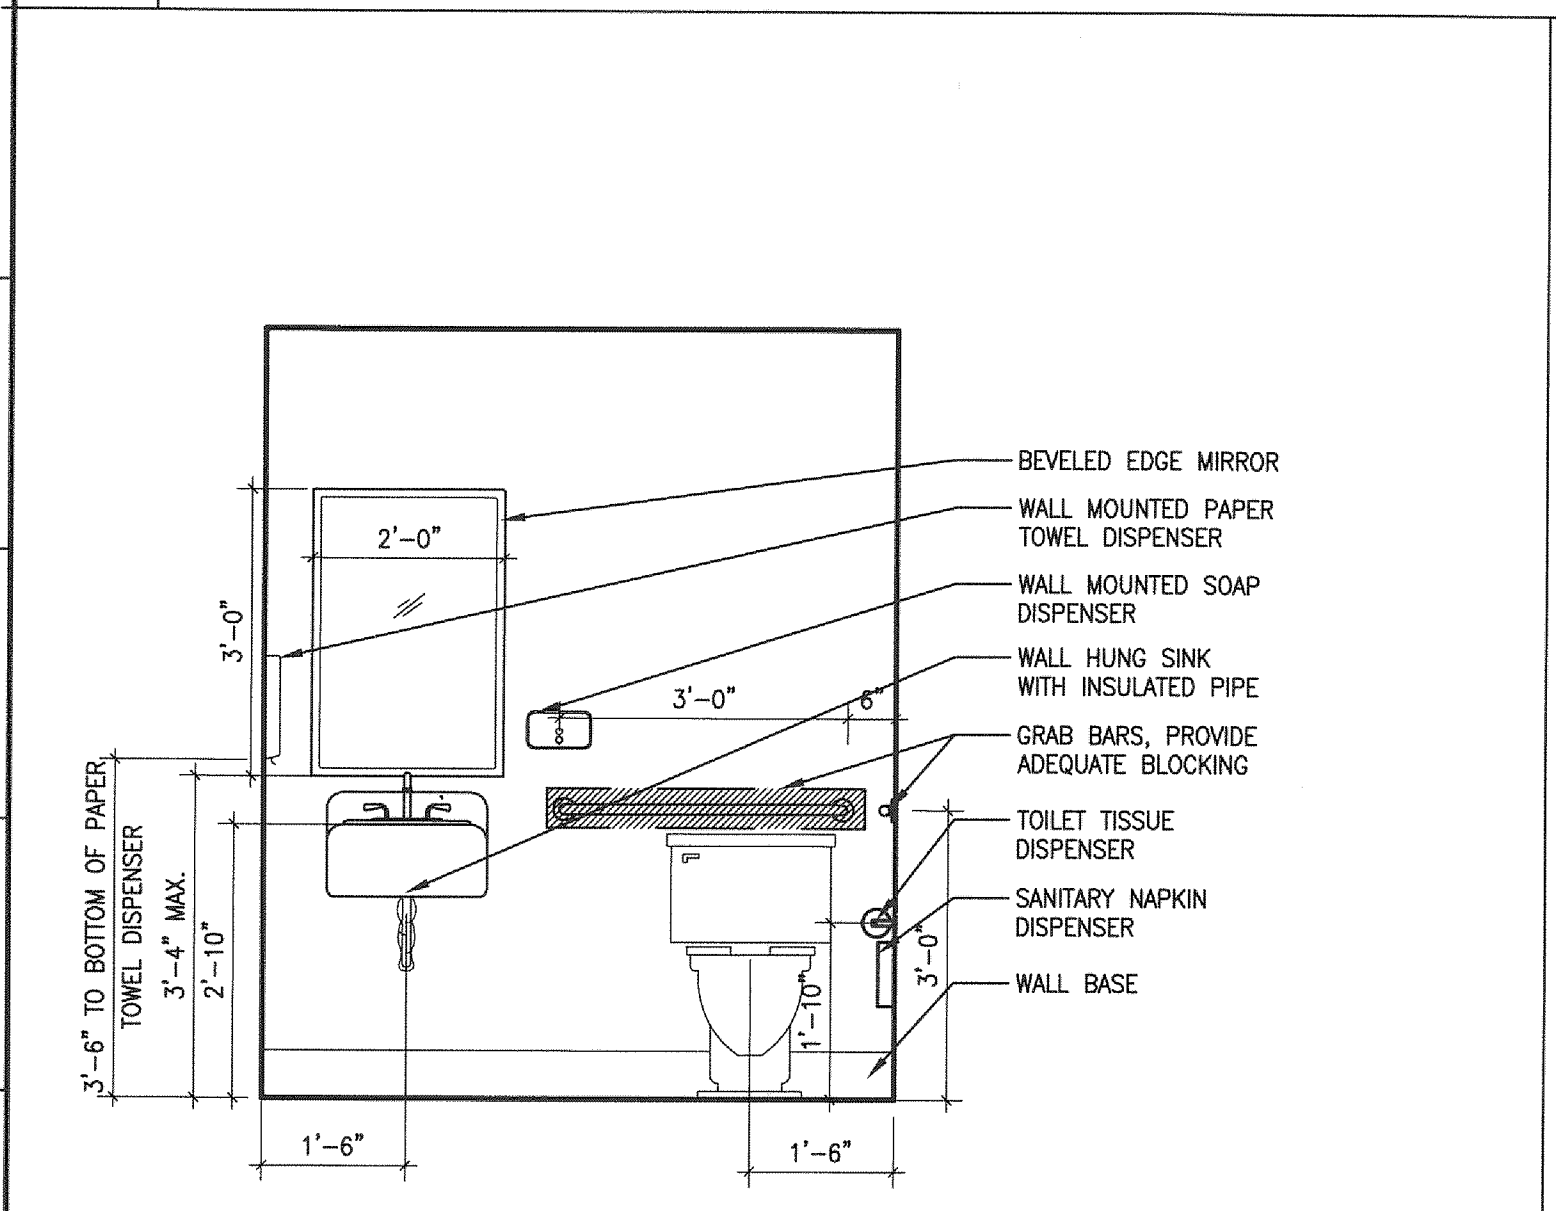


AI WOMEN 112
1/2"=1'-0" MEN 111 SIMILAR

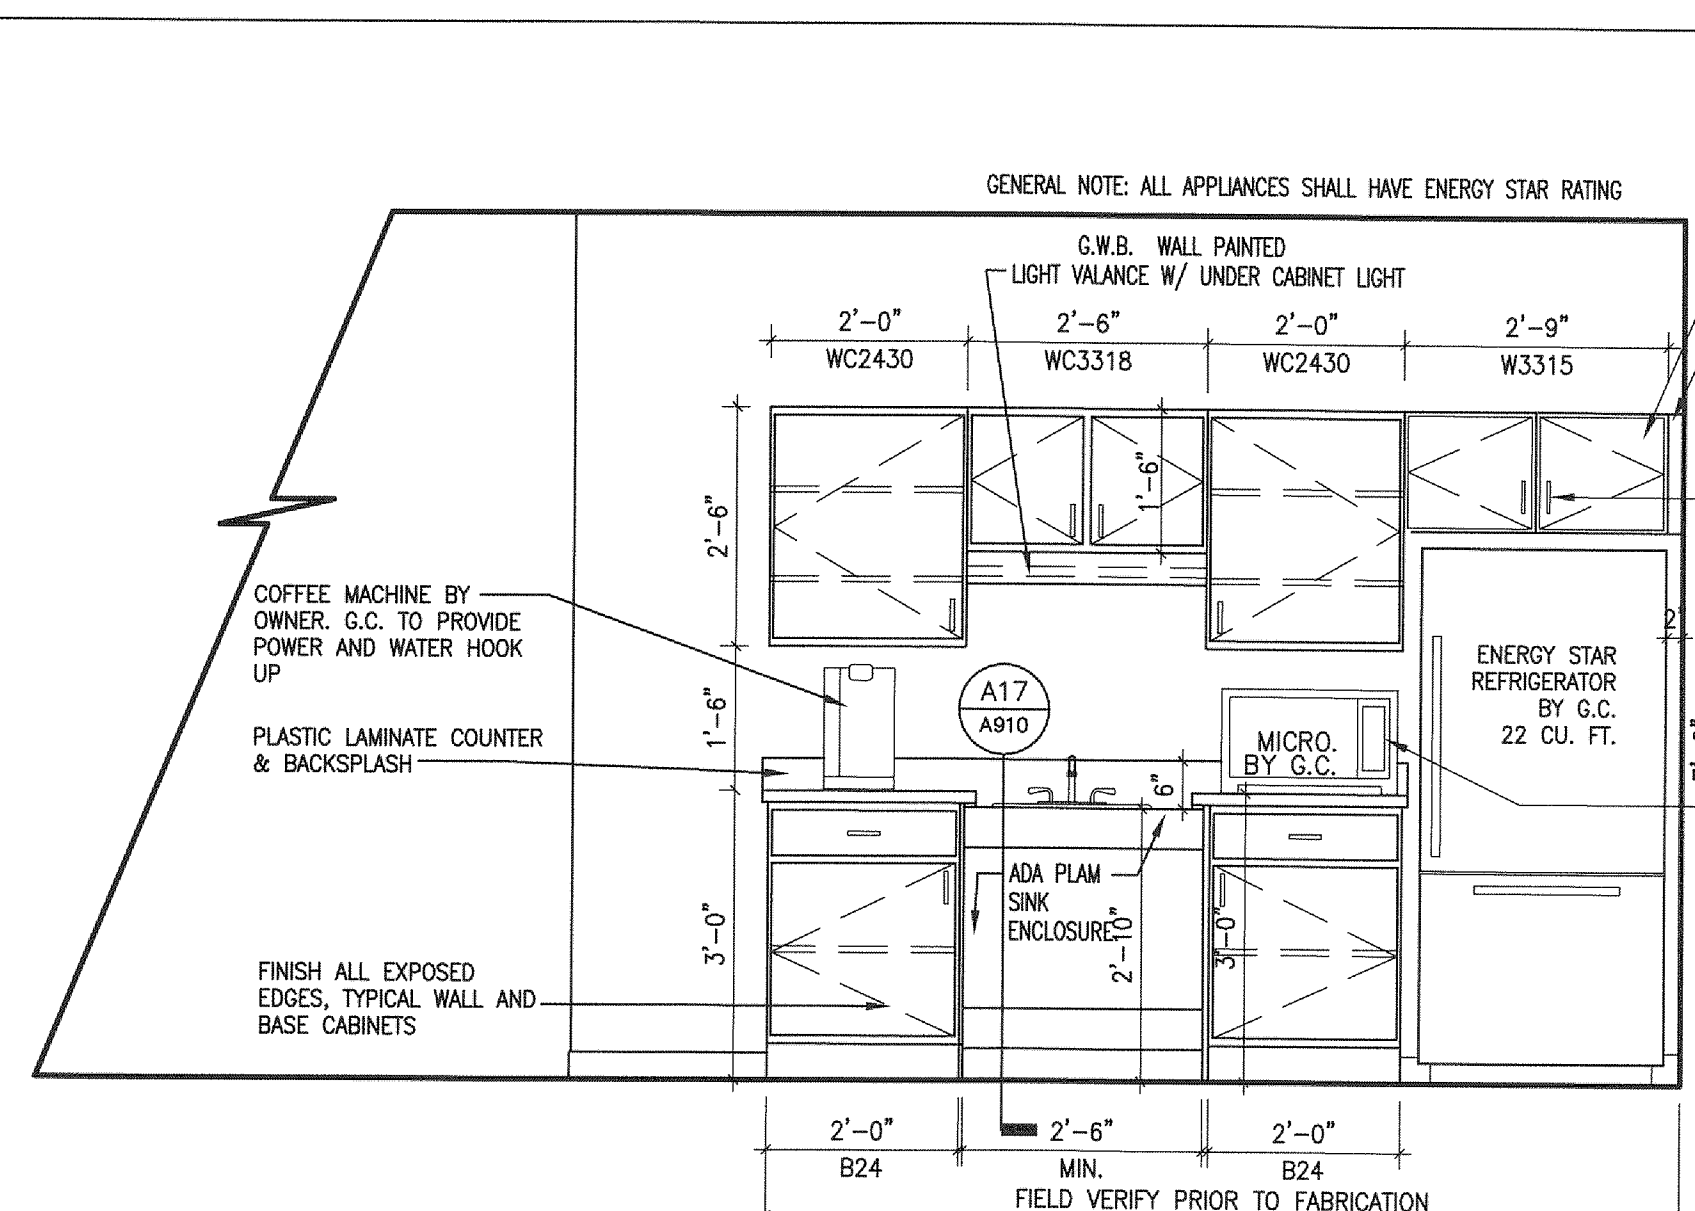

A6 KITCHENETTE 106
1/2"=1'-0"

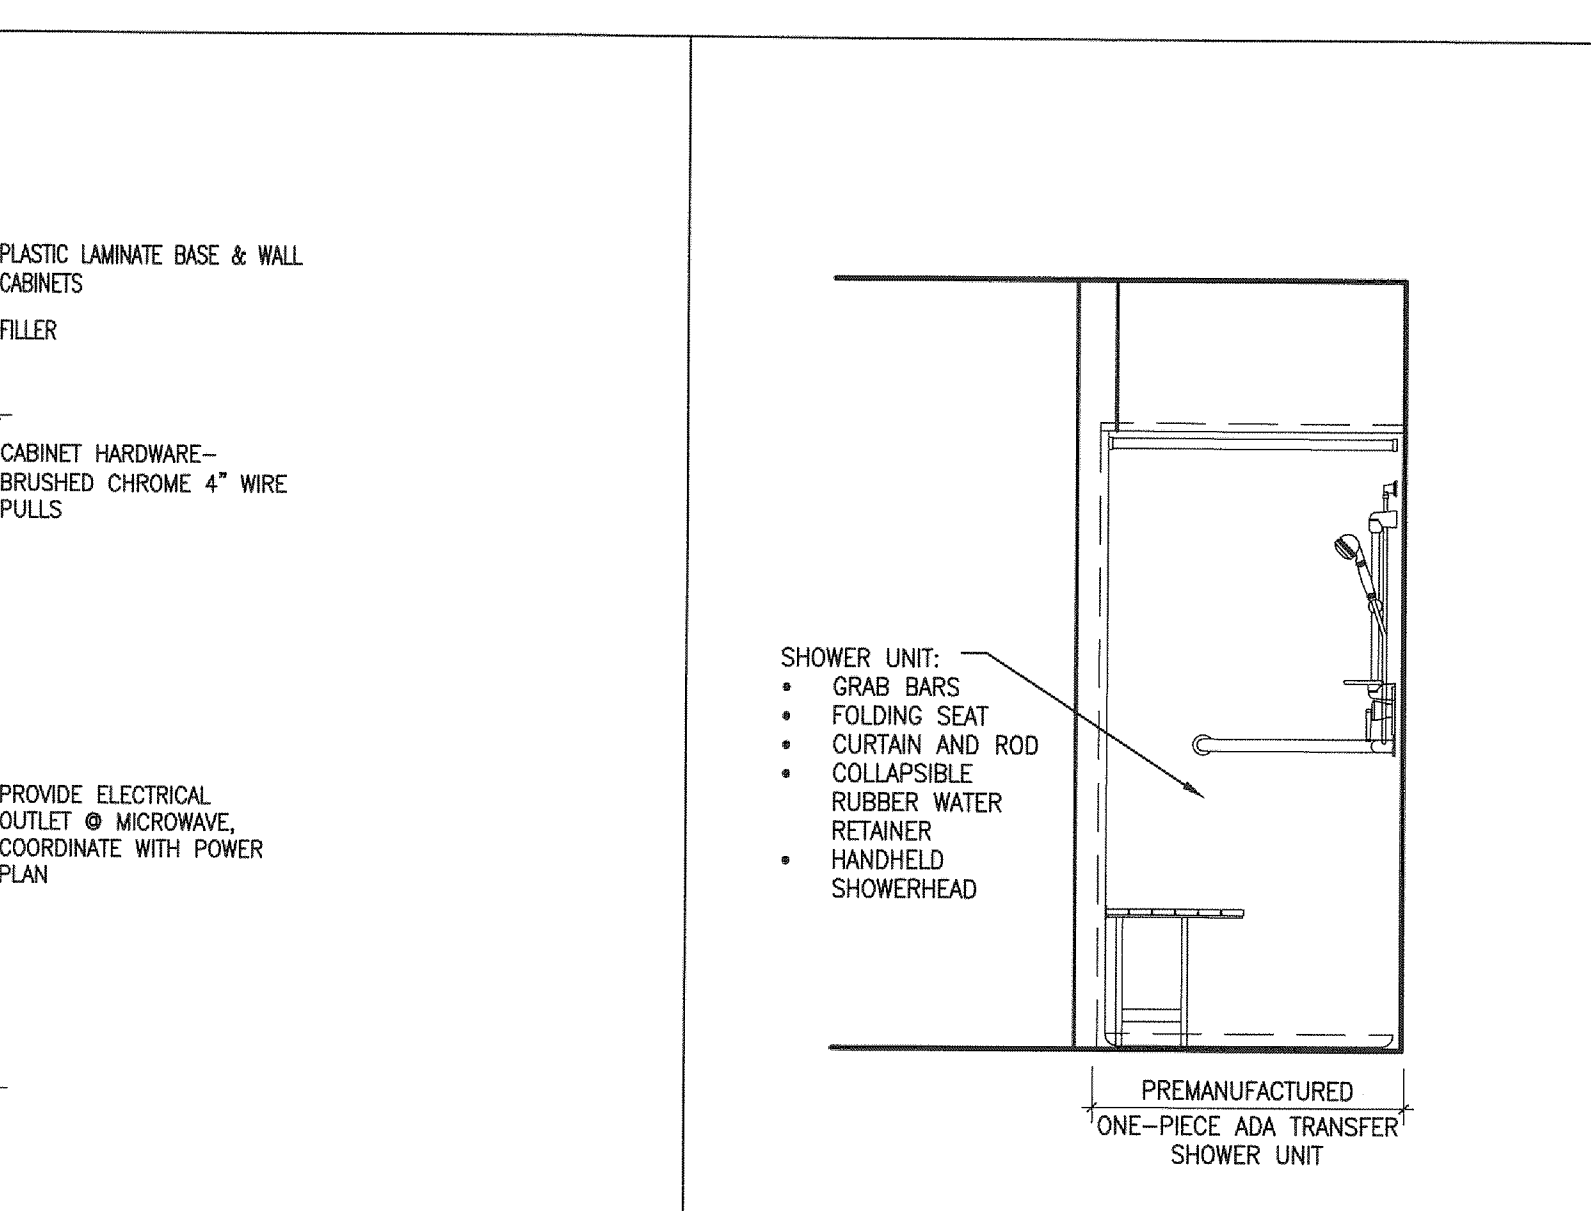

A14 SHOWER 113
1/2"=1'-0"

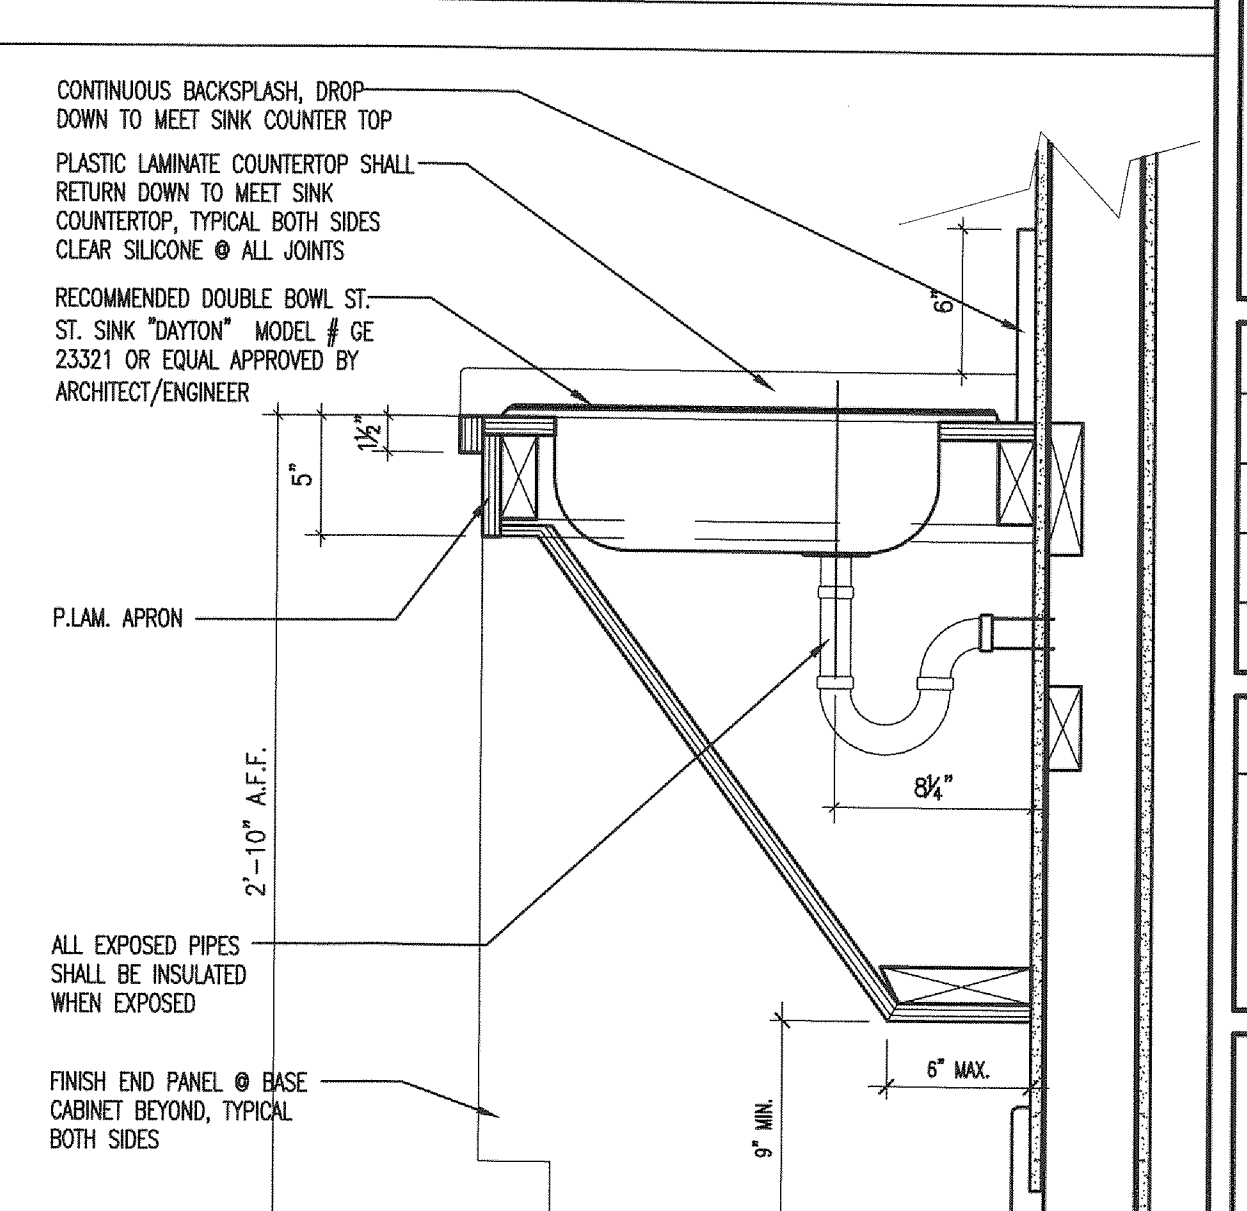

A17 SINK ENCLOSURE DETAIL
1/2"=1'-0"