

RADCLIFFE GLEN

A PLANNED RESIDENTIAL UNIT DEVELOPMENT

HARVARD STREEET, PORTLAND, MAINE

PHASE 2B - UNITS 27-33

DRAWING LIST

G101	COVER SHEET
S1	FOUNDATION PLANS UNITS 27-33
S2	FIRST FLOOR FRAMING PLANS UNITS 27-33
S3	SECOND FLOOR FRAMING PLANS UNITS 27-33
S4	ROOF FRAMING PLANS UNITS 27-33
S5	STRUCTURAL DETAILS
S6	STRUCTURAL DETAILS
A111	BASEMENT AND FIRST FLOOR PLANS UNITS 27-30
A112	SECOND FLOOR AND ROOF PLANS UNITS 27-30
A113	BASEMENT AND FIRST FLOOR PLANS UNITS 31-33
A114	SECOND FLOOR AND ROOF PLANS UNITS 31-33
A208	BUILDING ELEVATIONS UNITS 27-30
A209	BUILDING ELEVATIONS UNITS 31-33
A310	TYPICAL BUILDING SECTIONS 27-33
A311	TYPICAL BUILDING SECTIONS 27-33
A312	TYPICAL BUILDING SECTIONS 27-33
A313	BUILDING SECTIONS UNITS 27-30
A314	BUILDING SECTIONS UNITS 31-33
A401	ENLARGED FLOOR PLAN - BASEMENT
A402	ENLARGED FLOOR PLAN - FIRST FLOOR
A403	ENLARGED FLOOR PLAN - SECOND FLOOR
A501	DETAILS
A502	STAIR SECTIONS, DETAILS
A601	DOOR, FINISH, WINDOW SCHEDULES


GENERAL NOTES

- IF CONDITIONS ARE DISCOVERED THAT DIFFER FROM THOSE SHOWN, NOTIFY ARCHITECT IMMEDIATELY.
- DIMENSIONS SHOWN ARE TO FACE OF FOUNDATION, FACE OF FRAMING, CENTERLINE OF COLUMNS AND BEAMS, AND CENTER OF WALL OPENINGS, UNLESS OTHERWISE NOTED.
- DESIGN CRITERIA: BOCA BUILDING CODE 1989 EDITION, NFPA 101 LIFE SAFETY CODE, 2000 EDITION.
- SITE PLAN BY SEBAGO TECHNICS, WESTBROOK, MAINE.
- GEOTECHNICAL REPORT AND SUPPLEMENTAL REPORT BY SUMMIT GEOENGINEERING SERVICES.
- MECHANICAL AND ELECTRICAL DESIGN BY OTHERS.

ADDITIONAL NOTES

- GARAGES WILL BE SEPARATED FROM THE LIVING UNITS BY ONE-HOUR RATED PARTITIONS AND FLOOR-CEILING ASSEMBLIES.
- EXTERIOR WALLS OF GARAGES TO HAVE 5/8" FIRECODE GWB ON THEIR INTERIOR SURFACE.
- DOOR FROM UNIT INTO GARAGE TO HAVE AT LEAST 45 MINUTE RATING.
- ONE-HOUR RATED FIRE SEPARATION PARTITIONS ARE TO BE FIRESTOPPED WITH SAFING INSULATION AT EACH FLOOR LEVEL AND AT CEILING LEVEL.
- IF PENETRATIONS OF DWELLING UNIT SEPARATION WALLS AND FIRE SEPARATION PARTITIONS ARE MADE, THEY ARE TO BE FIRESTOPPED WITH APPROPRIATE MATERIALS AND DETAILS TO MAINTAIN THE FIRE-RESISTANCE RATING OF THE WALL.
- SECOND FLOOR BATHROOM WINDOWS ARE TO BE PROVIDED WITH SAFETY GLAZING.
- ATTIC ACCESS OPENINGS WITH MINIMUM DIMENSION OF 22 INCHES BY 30 INCHES ARE TO BE LOCATED IN EACH UNIT, IN AN AREA TO BE DETERMINED DURING CONSTRUCTION.
- INSTALL GWB BEHIND TUBS LOCATED ADJACENT TO ONE-HOUR RATED PARTITIONS.
- STAIR DIMENSIONS: MINIMUM TREAD DEPTH IS 10 INCHES; MAXIMUM RISER HEIGHT IS 7.34 INCHES; NOSING DIMENSION 3/4 INCH; MINIMUM CLEAR WIDTH 36 INCHES; MINIMUM HEADROOM 7 FEET.

UNIT PLAN KEY

 

© 2008 Michael R. Charek, Architect



Michael R. Charek
Architect

25 Hartley Street
Portland, Maine 04103
(207) 761-0556

Structural Consultants
Swift Engineering
331 Main Street
Noway, ME 04268
207-743-5885

Radcliffe Glen
Harvard Street, Portland, ME

Larry Sturdivant
15 Garsoe Drive
Portland, ME 04103

Title

COVER SHEET
PHASE 2B

Scale: AS NOTED


Date: 10/27/08

Revisions


ISSUED FOR
PERMIT

Sheet

G101

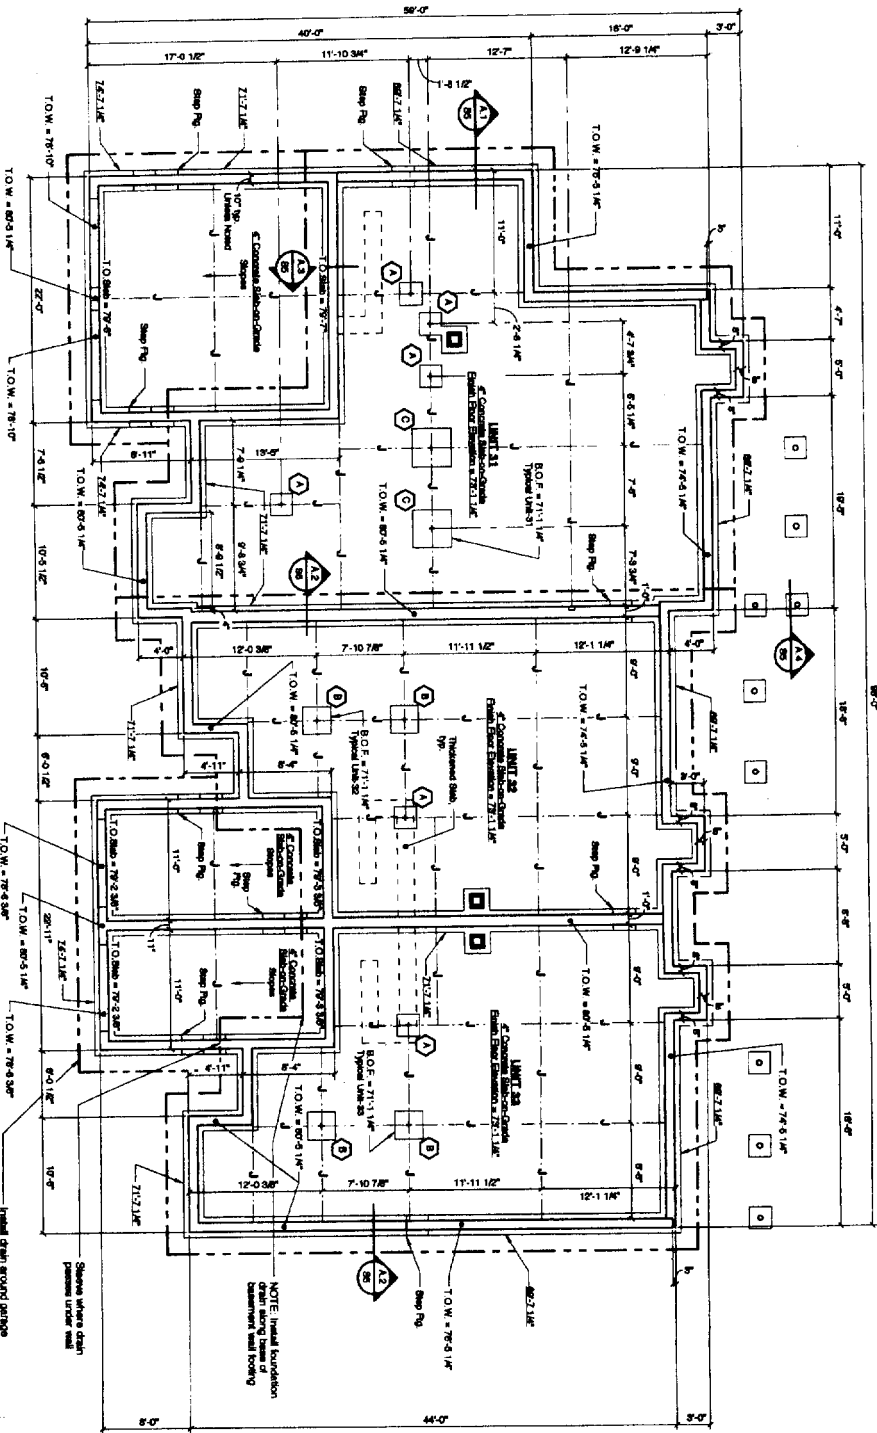

Foundation Plan - Units 30-33
Scale: 1/8" = 1'-0"



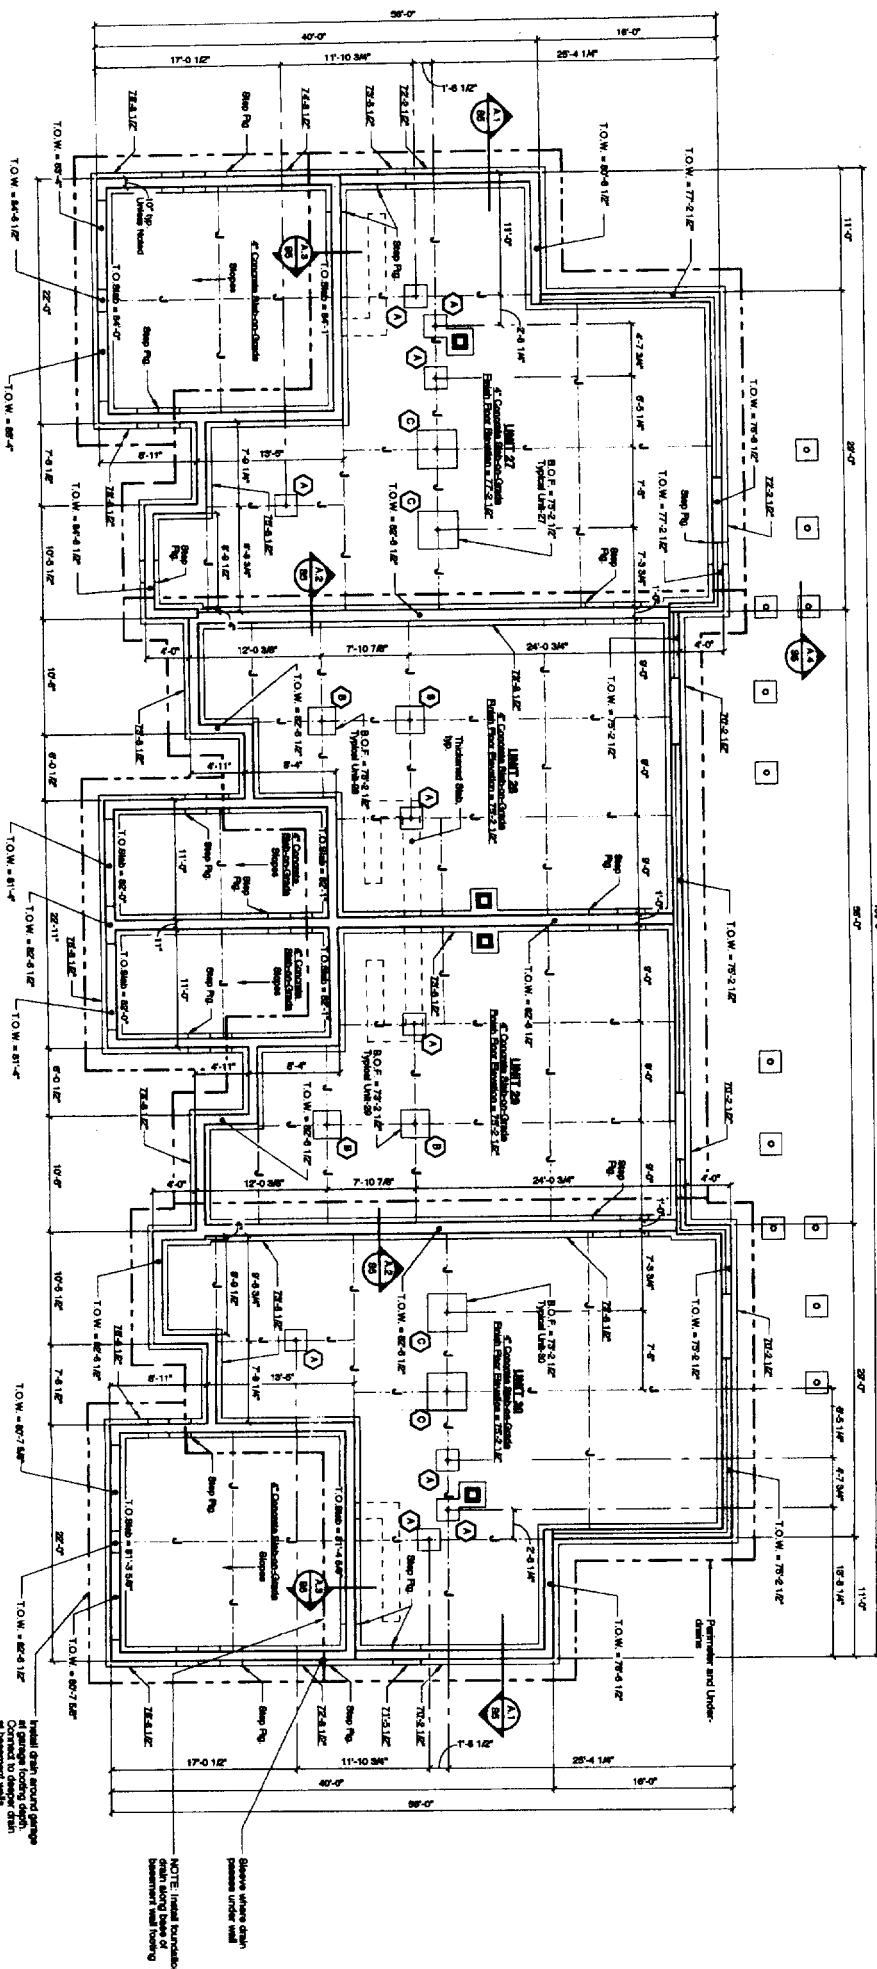



Foundation Plan - Units 27-30
Scale: 1/8" = 1'-0"

- GENERAL DESIGN NOTES**
1. ROOF LOAD: 15 PSF
DEAD LOAD: 15 PSF
LIVE LOAD: 20 PSF
OR AS SHOWN ON PLAN.
 2. FLOOR LOAD: 20 PSF
DEAD LOAD: 15 PSF
LIVE LOAD: 20 PSF
OR AS SHOWN ON PLAN.
 3. WIND LOAD: 20 PSF
DEAD LOAD: 15 PSF
LIVE LOAD: 20 PSF
OR AS SHOWN ON PLAN.
 4. RETAINING WALL: 20 PSF
DEAD LOAD: 15 PSF
LIVE LOAD: 20 PSF
OR AS SHOWN ON PLAN.
 5. RETAINING WALL: 20 PSF
DEAD LOAD: 15 PSF
LIVE LOAD: 20 PSF
OR AS SHOWN ON PLAN.

FOOTING SCHEDULE

Mark	Size	Reinforcing
①	2'-0" x 8'-0" x 1'-0"	3-#4 Bars
②	2'-0" x 8'-0" x 1'-0"	3-#4 Bars
③	2'-0" x 8'-0" x 1'-0"	3-#4 Bars

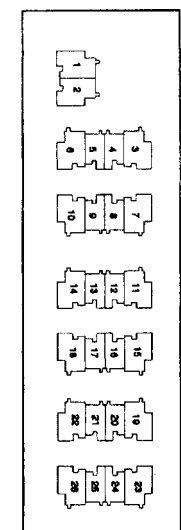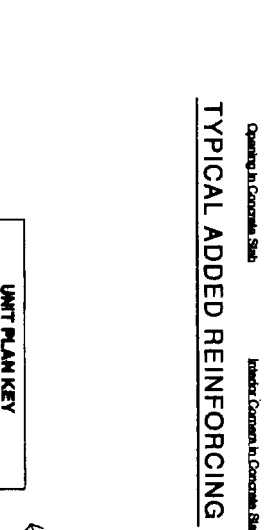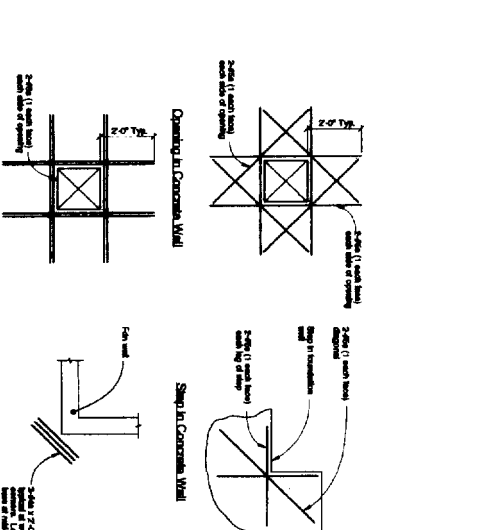


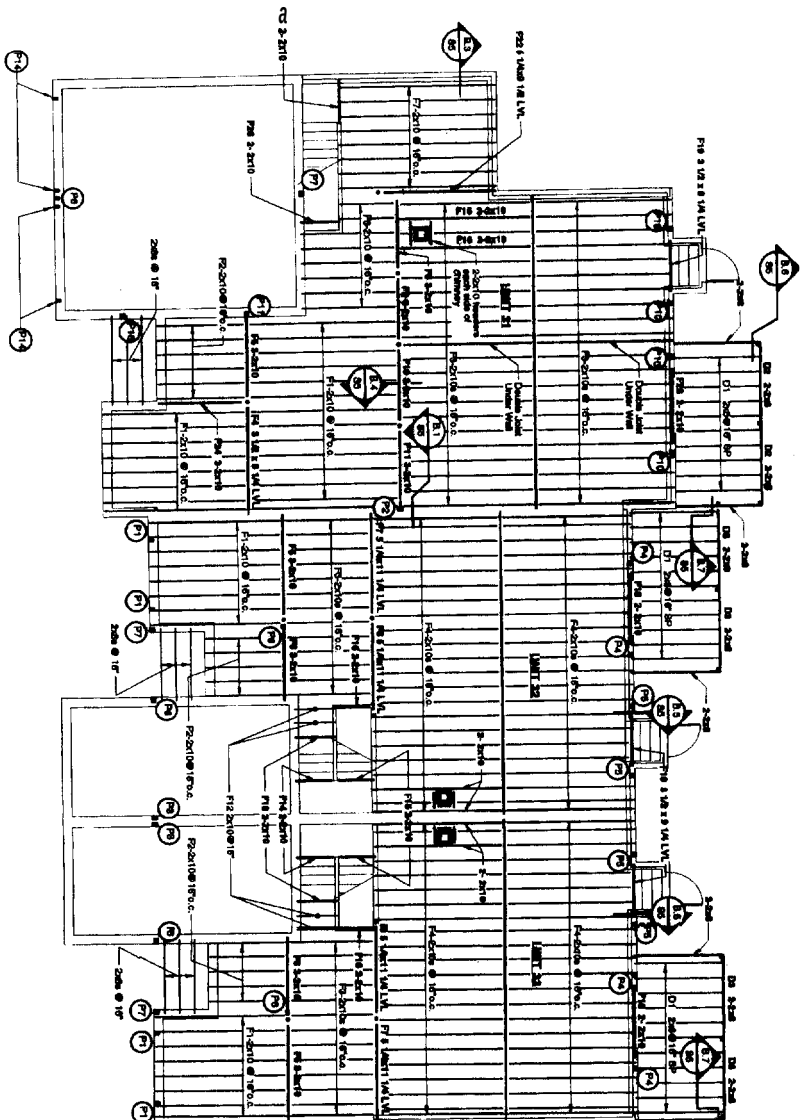


NOTE: Typical Header to be used unless noted otherwise = 2'-2x10

First Floor Framing Plan - Units 31-33




Scale: 1/8" = 1'-0"

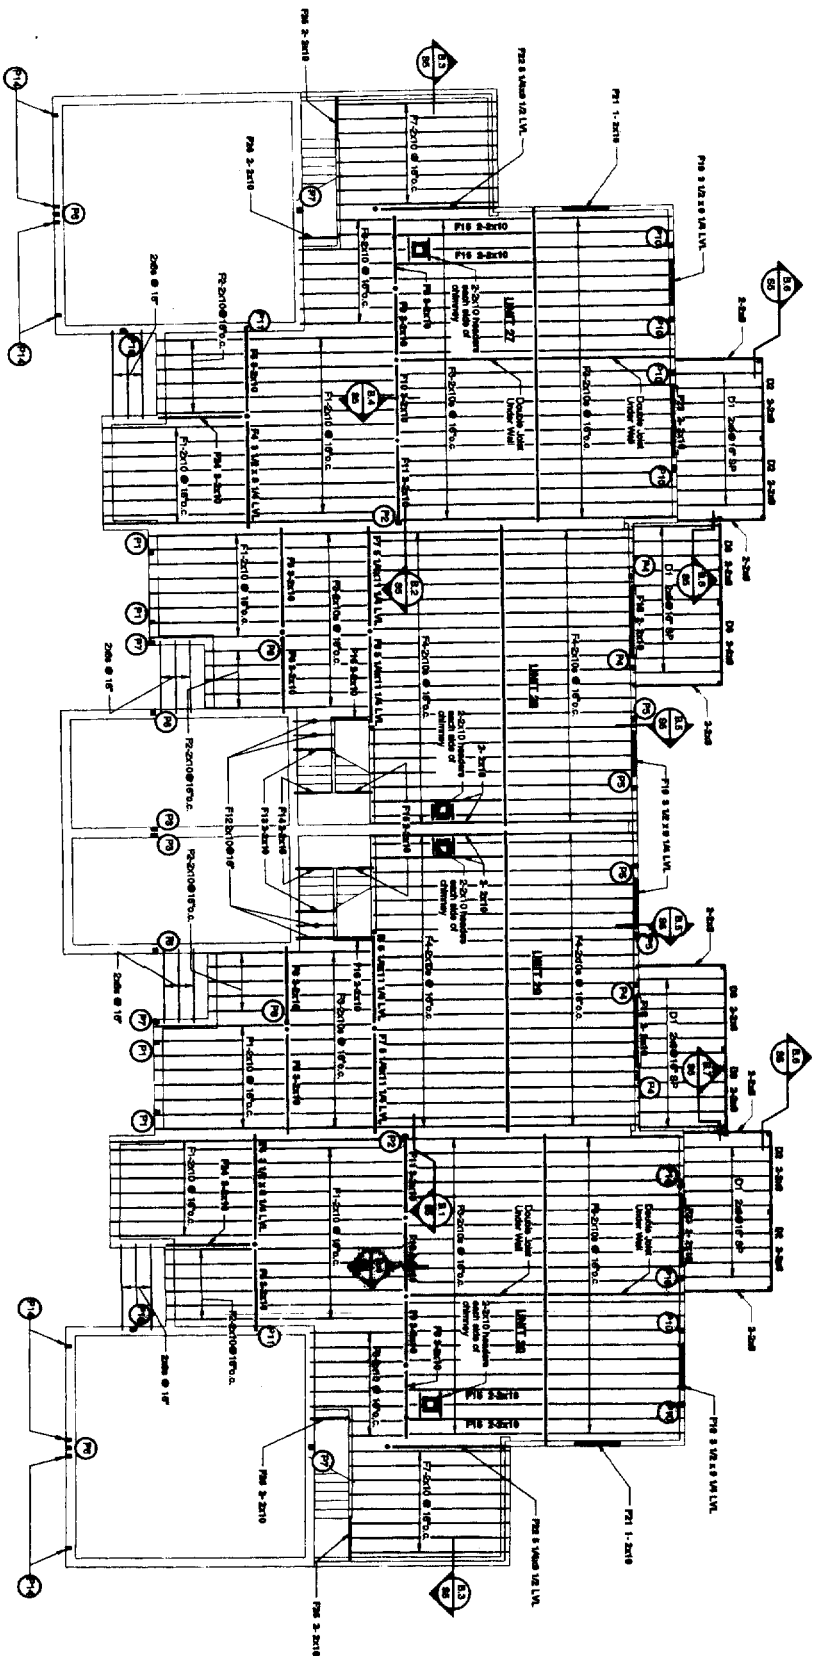


NOTE: Typical Header to be used unless noted otherwise = 2-2x12

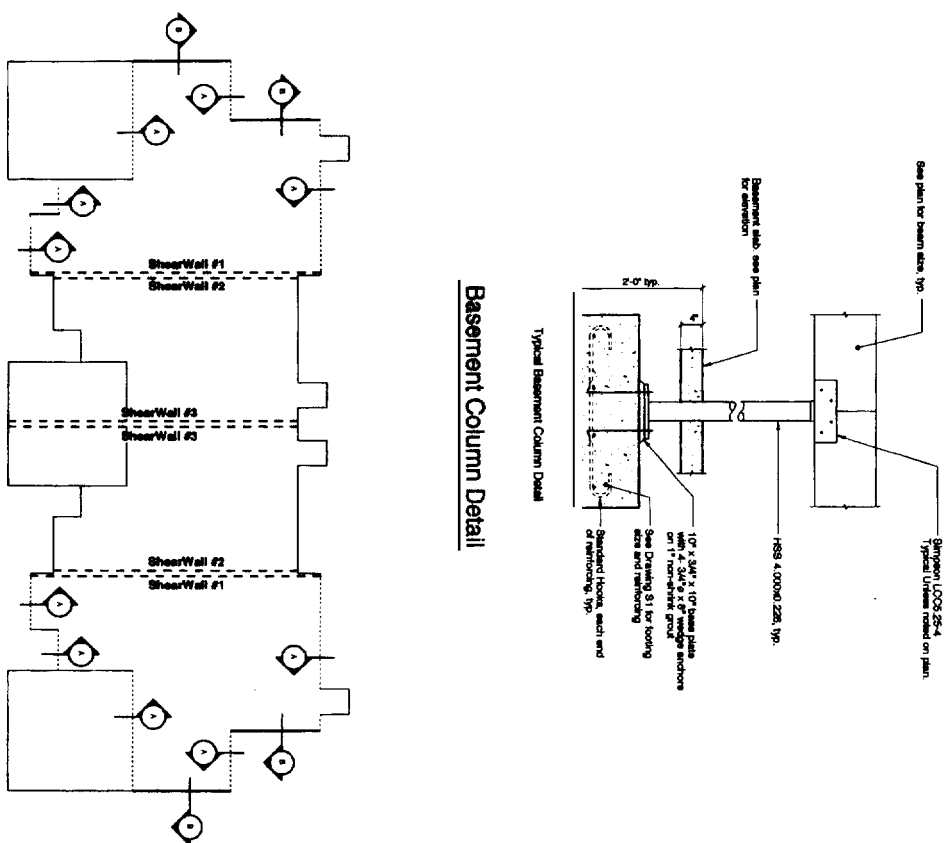

- SHAWWALL NOTES:**
1. SHAWWALL #1 UNLOADED 50'X10' GYPSUM PANEL. SHAWWALL #5, 6, 11 1"X10" SCREWS AT 18" ON CENTER ALONG PANEL EDGES. 12" ON CENTER ON CENTER IN THE PANEL FIELD.
 2. SHAWWALL #2, 3, 4, 7, 8, 9, 10, 12, 13, 14,

 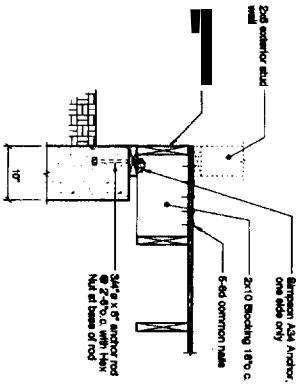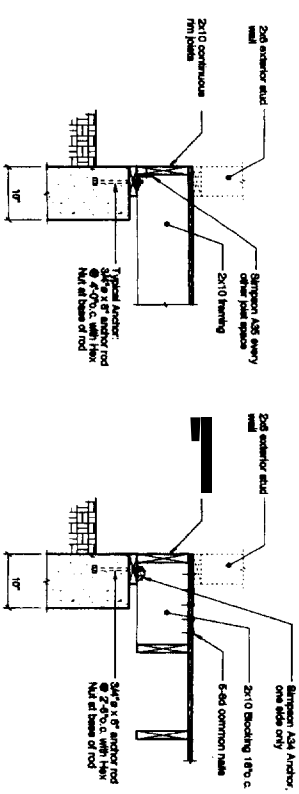


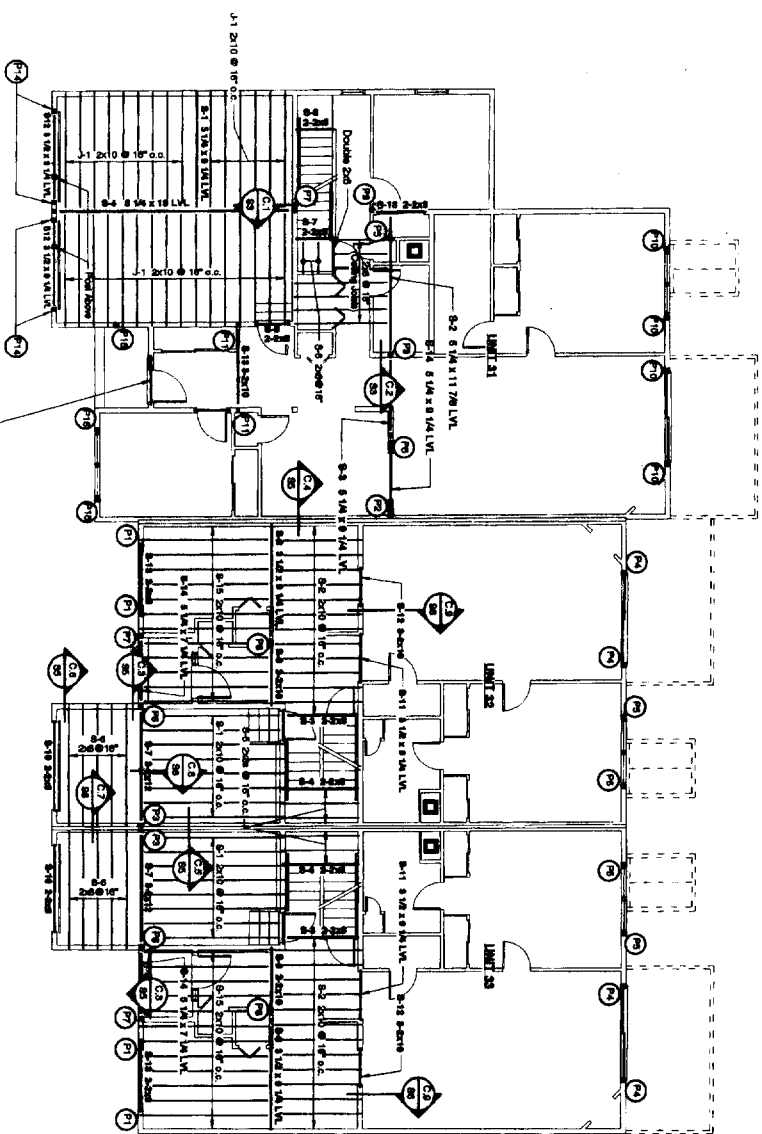

NOTE: Typical Header to be used unless noted otherwise is 2-2x10

Second Floor Framing Plan - Units 31-33

Scale: 1/8" = 1'-0"

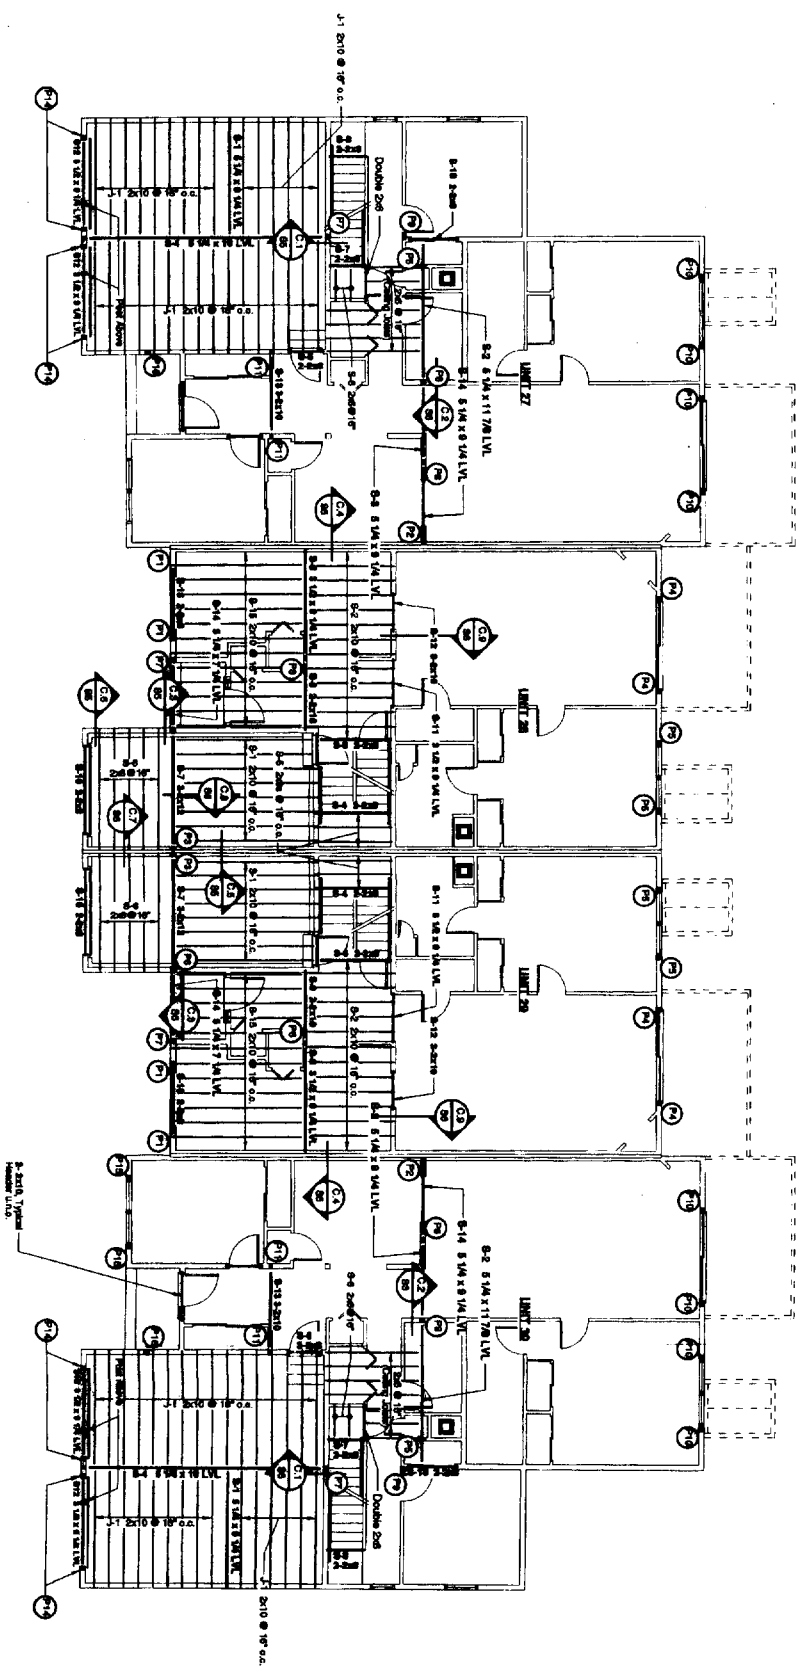

NOTE: Typical Header to be used unless noted otherwise = 2-2x10


Second Floor Framing Plan - Units 27-30


Scale: 1/8" = 1'-0"

- [illegible]


PORT SCHEDULE - UNITS 27, 28, & 29	
27	3 1/2" x 5 1/4" LVA
28	5 1/4" x 1 1/4" LVA
29	5 1/4" x 5 1/4" LVA
30	5 1/4" x 5 1/4" LVA
31	3 1/2" x 7" LVA
32	5 1/4" x 5 1/4" LVA
33	5 1/4" x 5 1/4" LVA
34	5 1/4" x 5 1/4" LVA
35	3 1/2" x 5 1/4" LVA
36	3" x 5
37	2" x 6
38	3" x 6
39	1 1/4" x 1 1/4"
40	2" x 6
41	2" x 6
42	5 1/4" x 5 1/4" LVA
43	5 1/4" x 5 1/4" LVA
- [illegible]

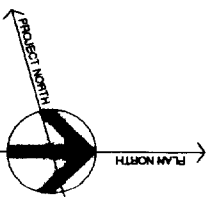

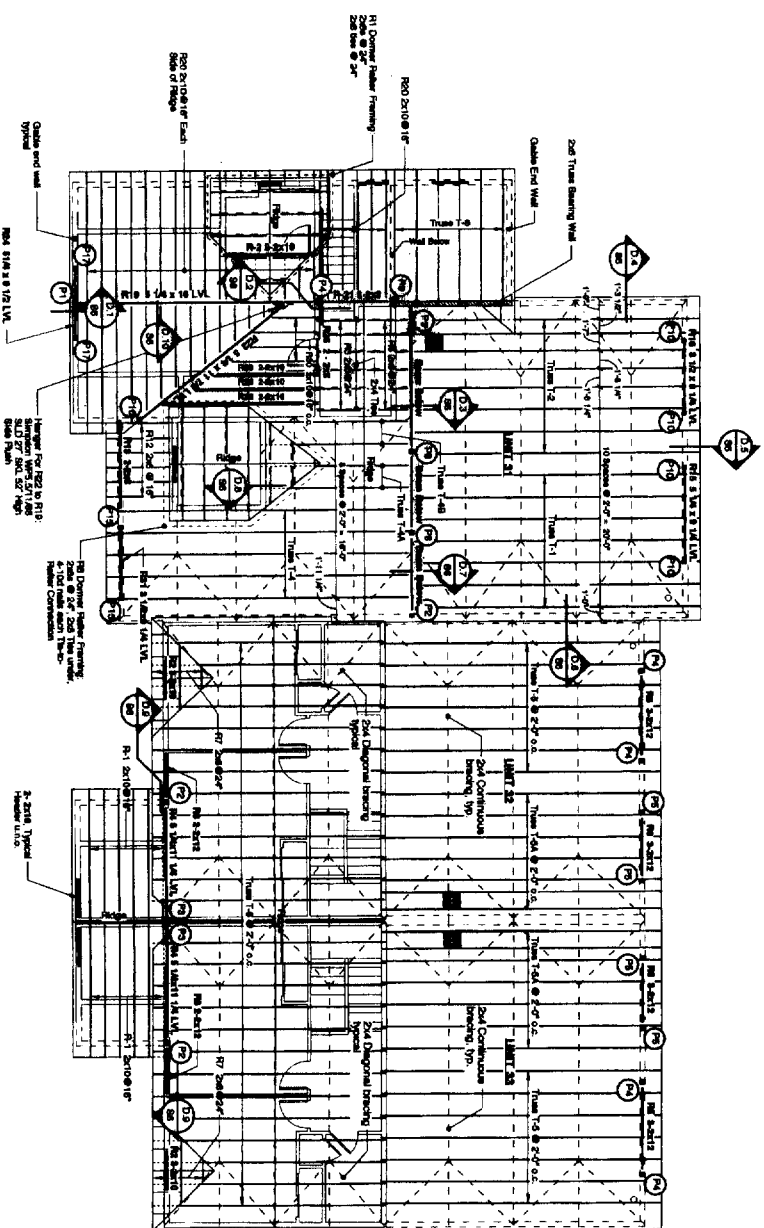


NOTE: Typical Header to be used unless noted otherwise = 2x10
Roof Framing Plan - Units 31-33
 Scale: 1/8" = 1'-0"

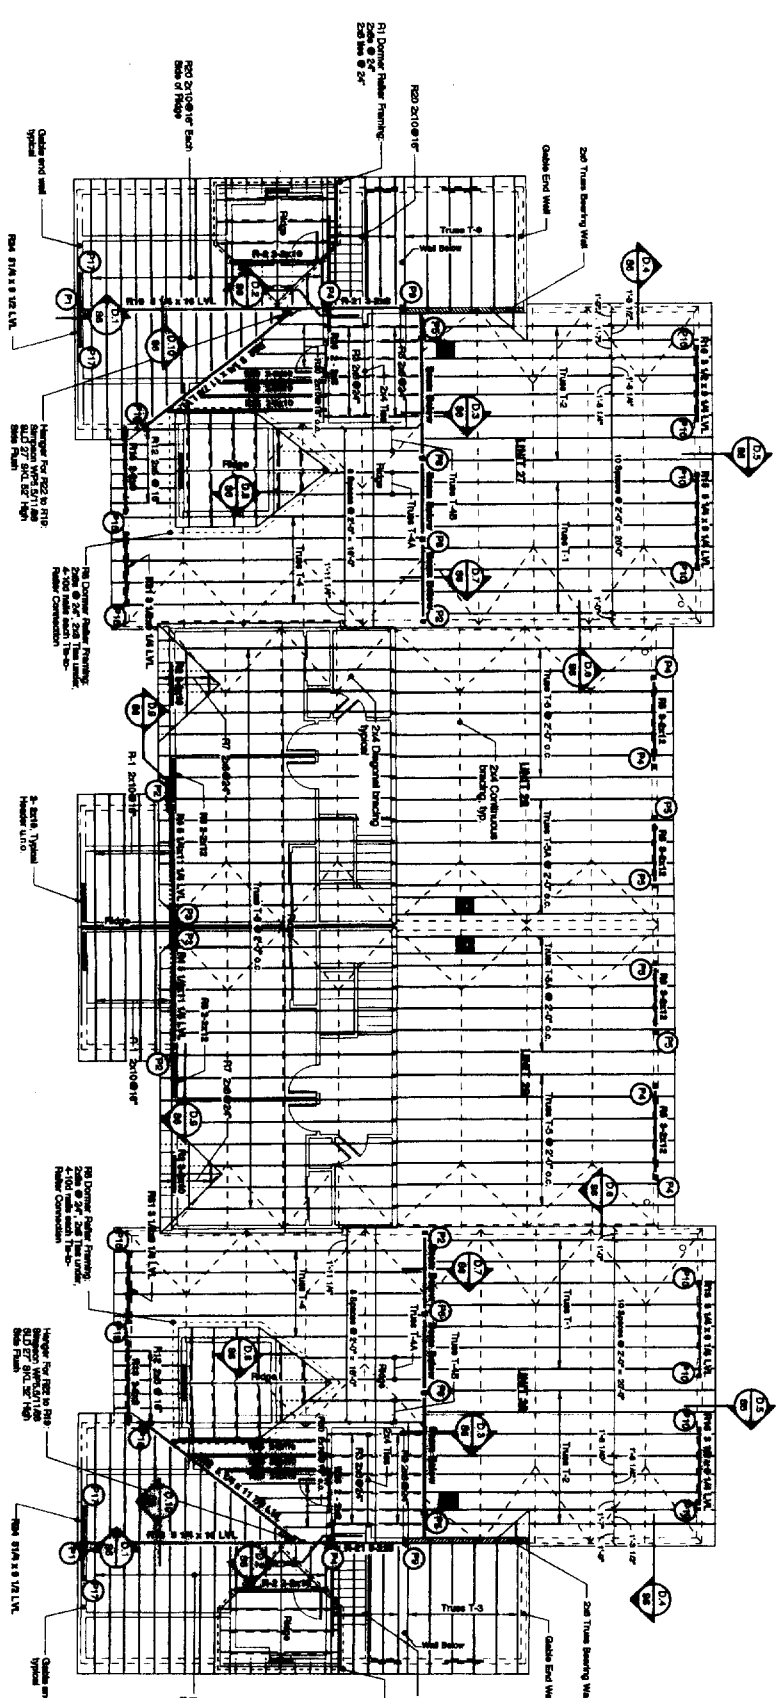


NOTE: Typical Header to be used unless noted otherwise = 2-2x10

Roof Framing Plan - Units 27-30


Scale: 1/8" = 1'-0"

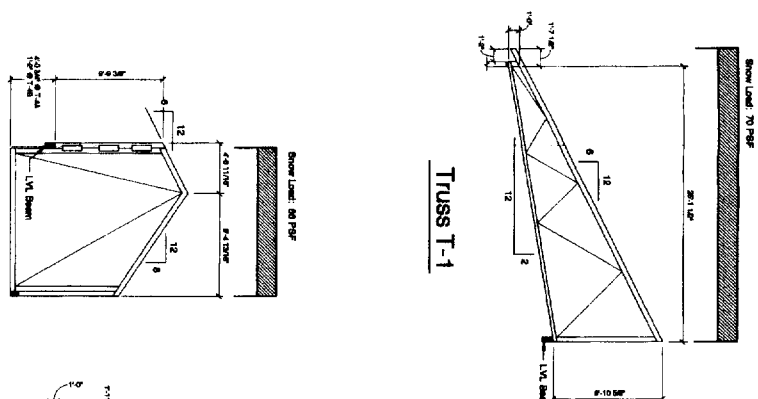


Truss T-4A, T-4B

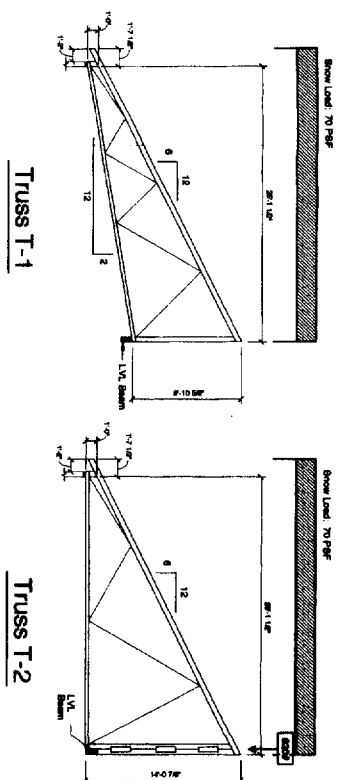


Truss T-2

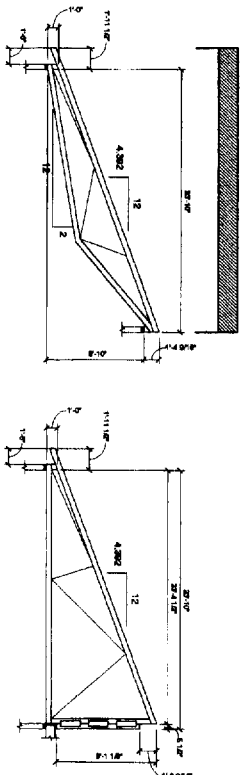



Truss T-5

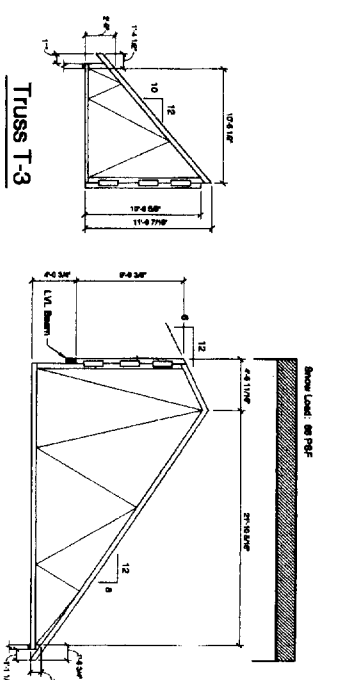


Truss T-4

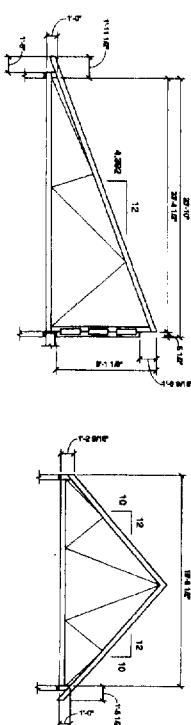


Truss T-6

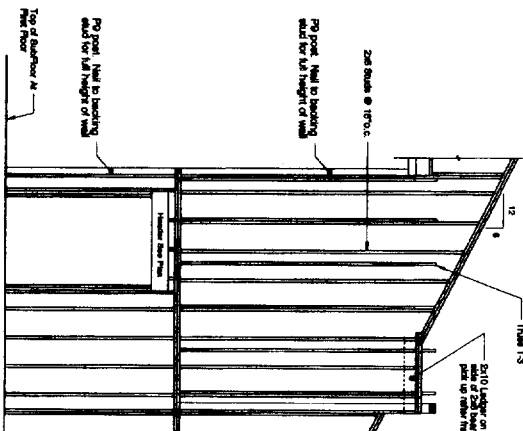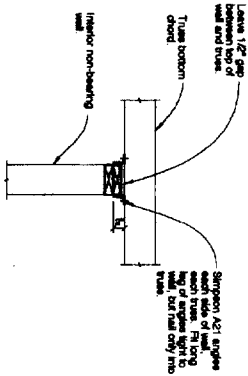

2x6 Bearing Wall Elevation

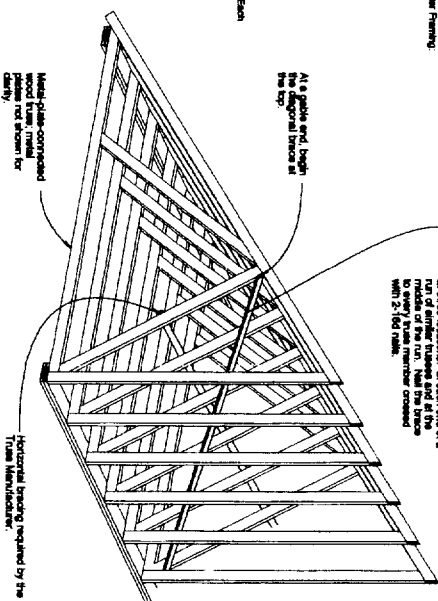

Truss Brace Schematic

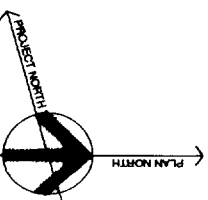

Radcliffe Glen
Harvard Street, Portland, ME

Larry Sturdivant
15 Adams Drive
Portland, ME 04103


















Michael R. Charek
Architect

25 Hartley Street
Portland, Maine 04103
(207) 761-0586

Structural Consultants:

Swift Engineering
331 Main Street
Norway, ME 04268
207-743-5885

Title	ROOF FRAMING PLANS UNITS 27-33
Scale:	As Shown
Date:	10/27/03
Revisions	
Sheet	ISSUED FOR PERMIT S4

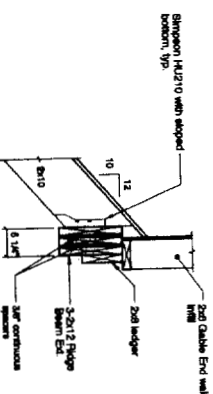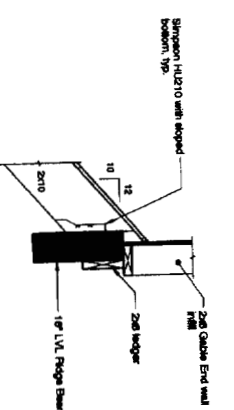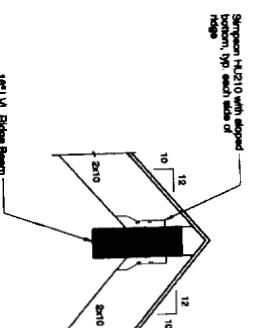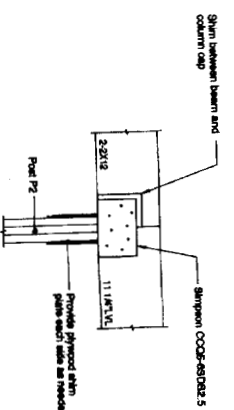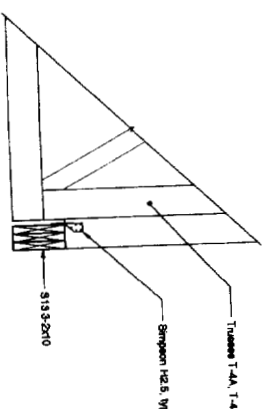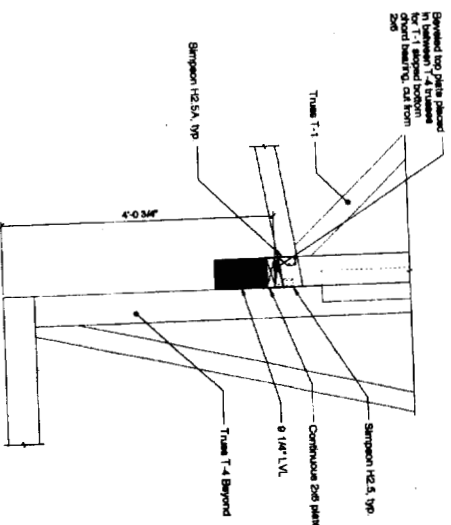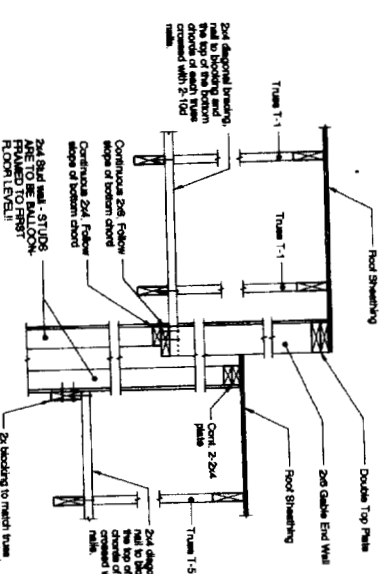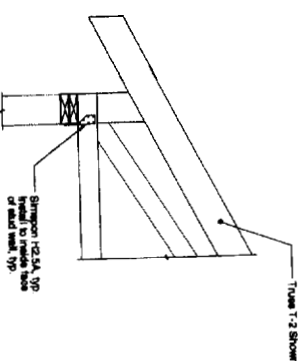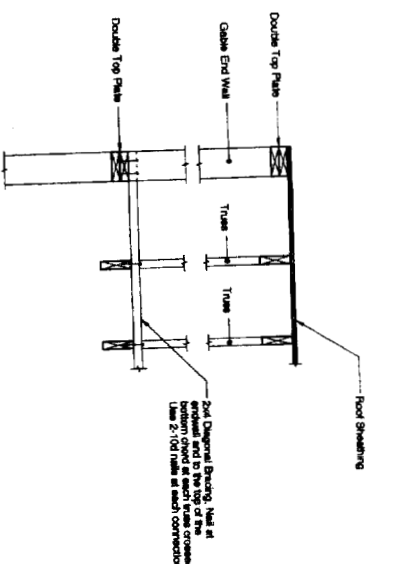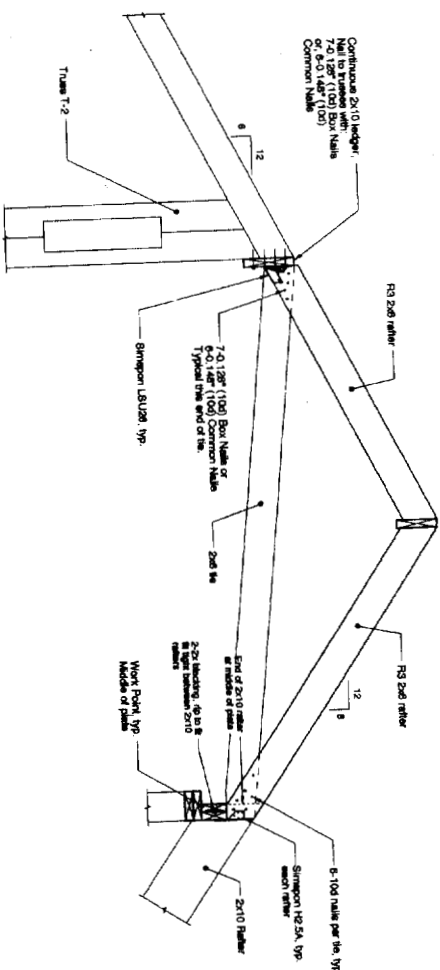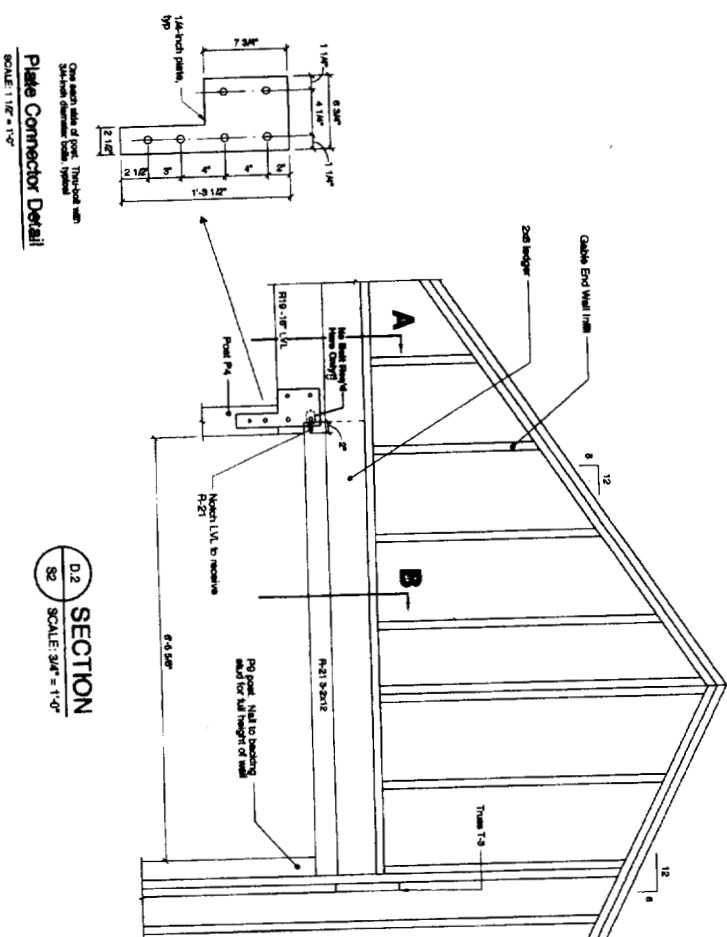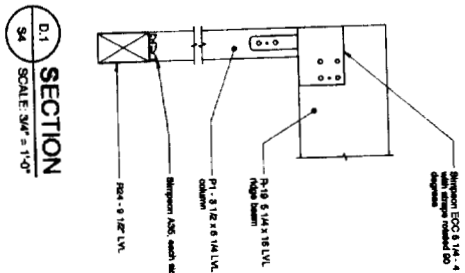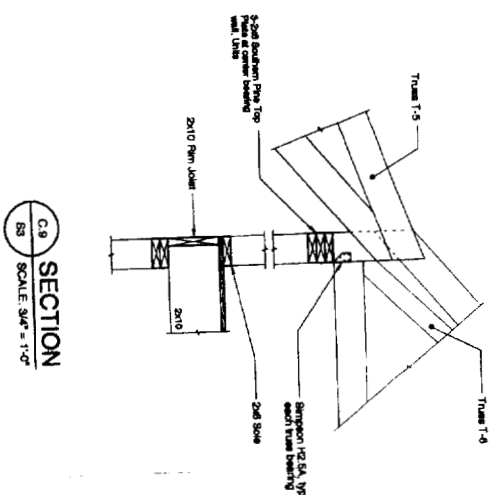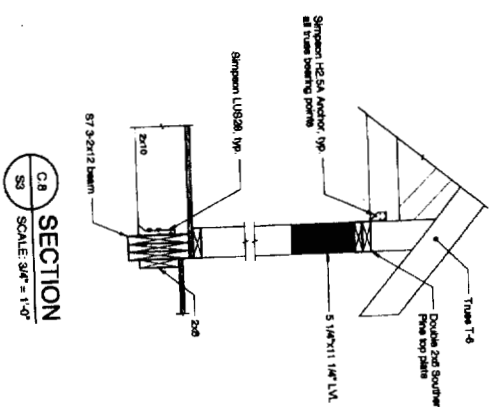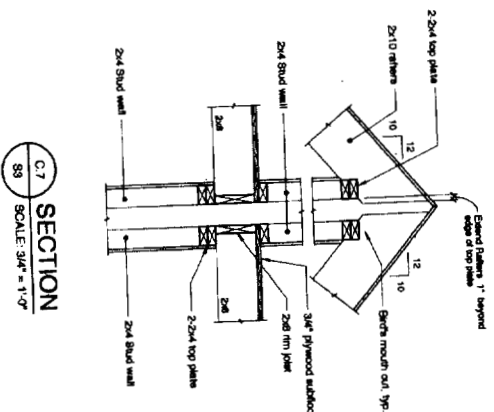

Title	STRUCTURAL DETAILS
Scale:	As Shown
Date:	10/27/03
Revisions	
ISSUED FOR PERMIT	
Sheet	S6

Radcliffe Glen
Harvard Street, Portland, ME


Larry Sturdivant
15 Garson Drive
Portland, ME 04103




Michael R. Charek
Architect

25 Hartley Street
Portland, Maine 04103
(207) 761-0556

Structural Consultants:
Swift Engineering
331 Main Street
Norway, ME 04268
207-743-5885

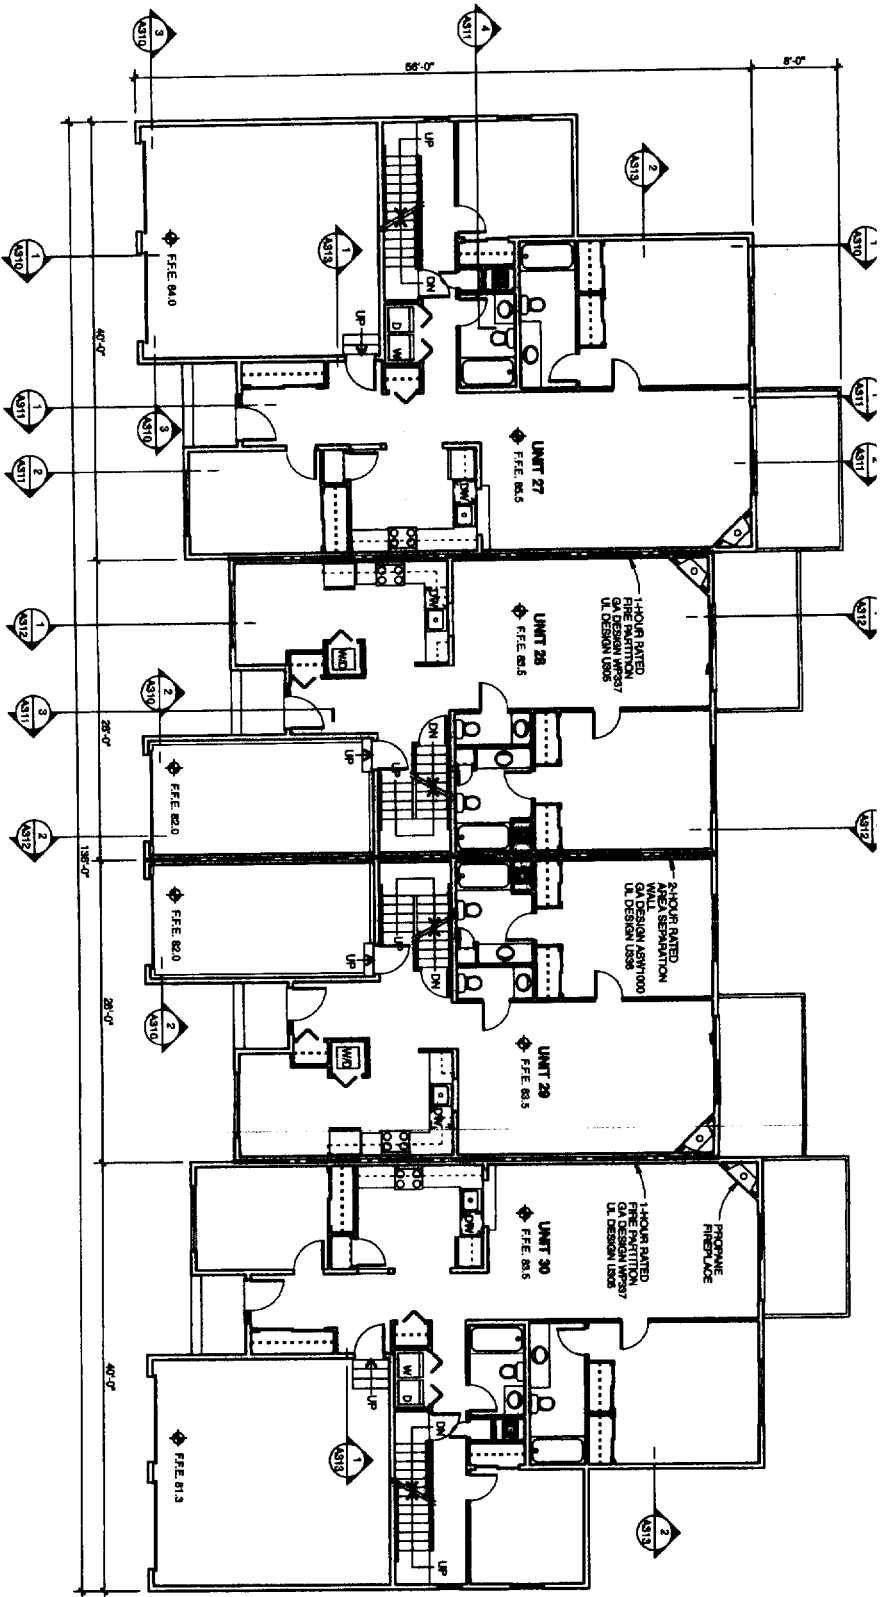


2 FIRST FLOOR PLAN UNITS 27-30
SCALE: 1/8" = 1'-0"

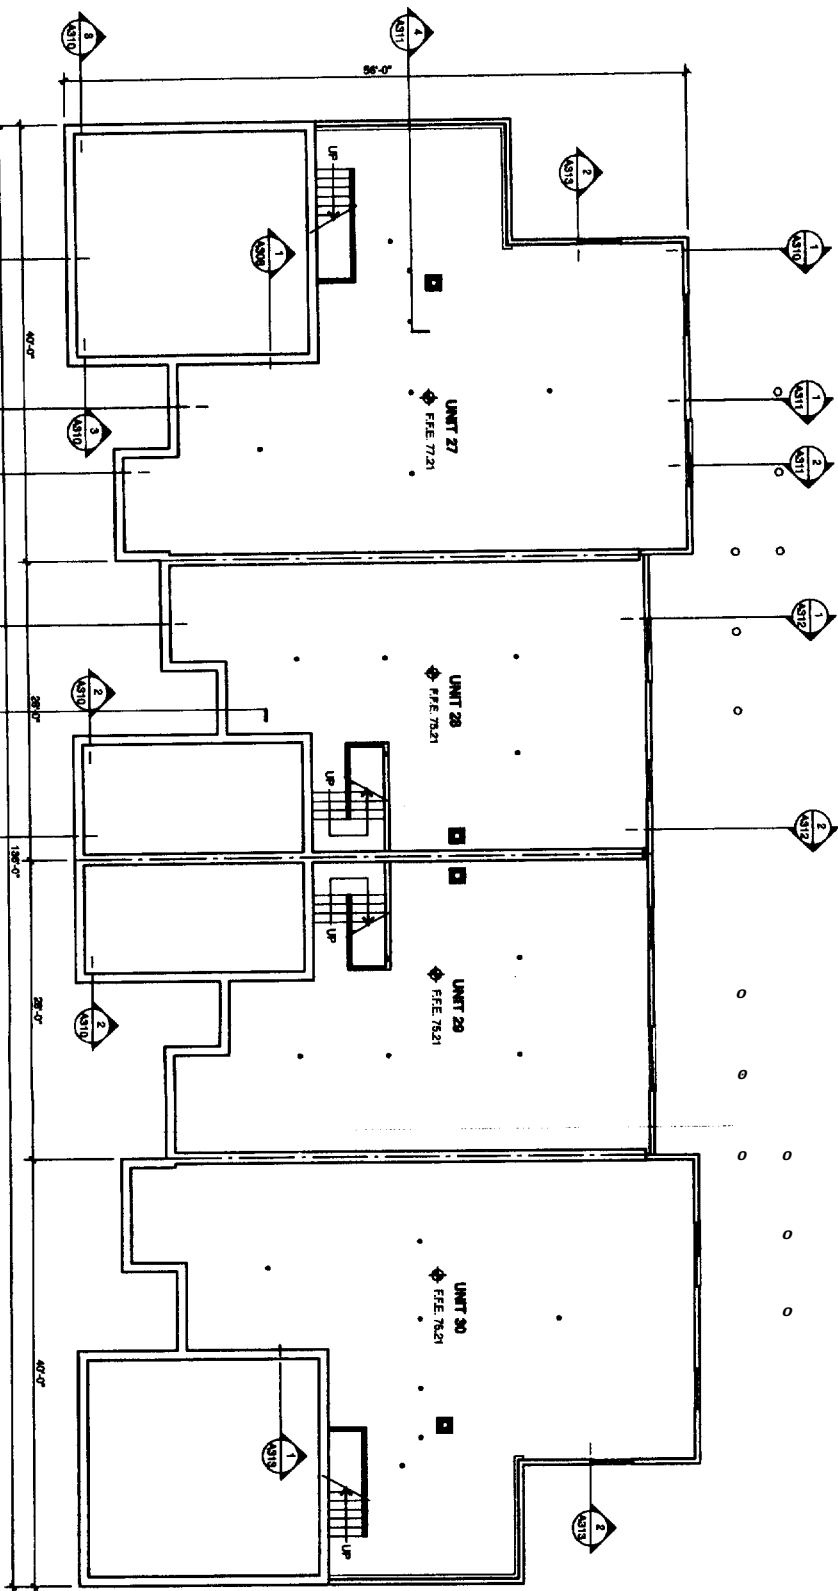


1 BASEMENT FLOOR PLAN UNITS 27-30
SCALE: 1/8" = 1'-0"

UNIT PLAN KEY

 


© 2005 Michael R. Charek, Architect

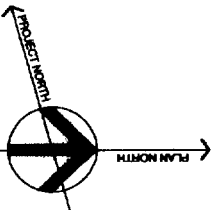


Sheet A115	ISSUED FOR PERMIT Revisions Date: 10/27/03	Title BASEMENT AND FIRST FLOOR PLANS UNITS 27-30 Scale: 1/8" = 1'-0" Date: 10/27/03	Radcliffe Glen Harvard Street, Portland, ME Larry Staudhant 15 Garose Drive Portland, ME 04103		Michael R. Charek Architect 25 Hartley Street Portland, Maine 04103 (207) 761-0556 Structural Consultants: SM Engineering Norway, ME 04268 207-743-5885
----------------------	--	---	--	---	---



2 ROOF PLAN UNITS 27-30
SCALE: 1/8" = 1'-0"

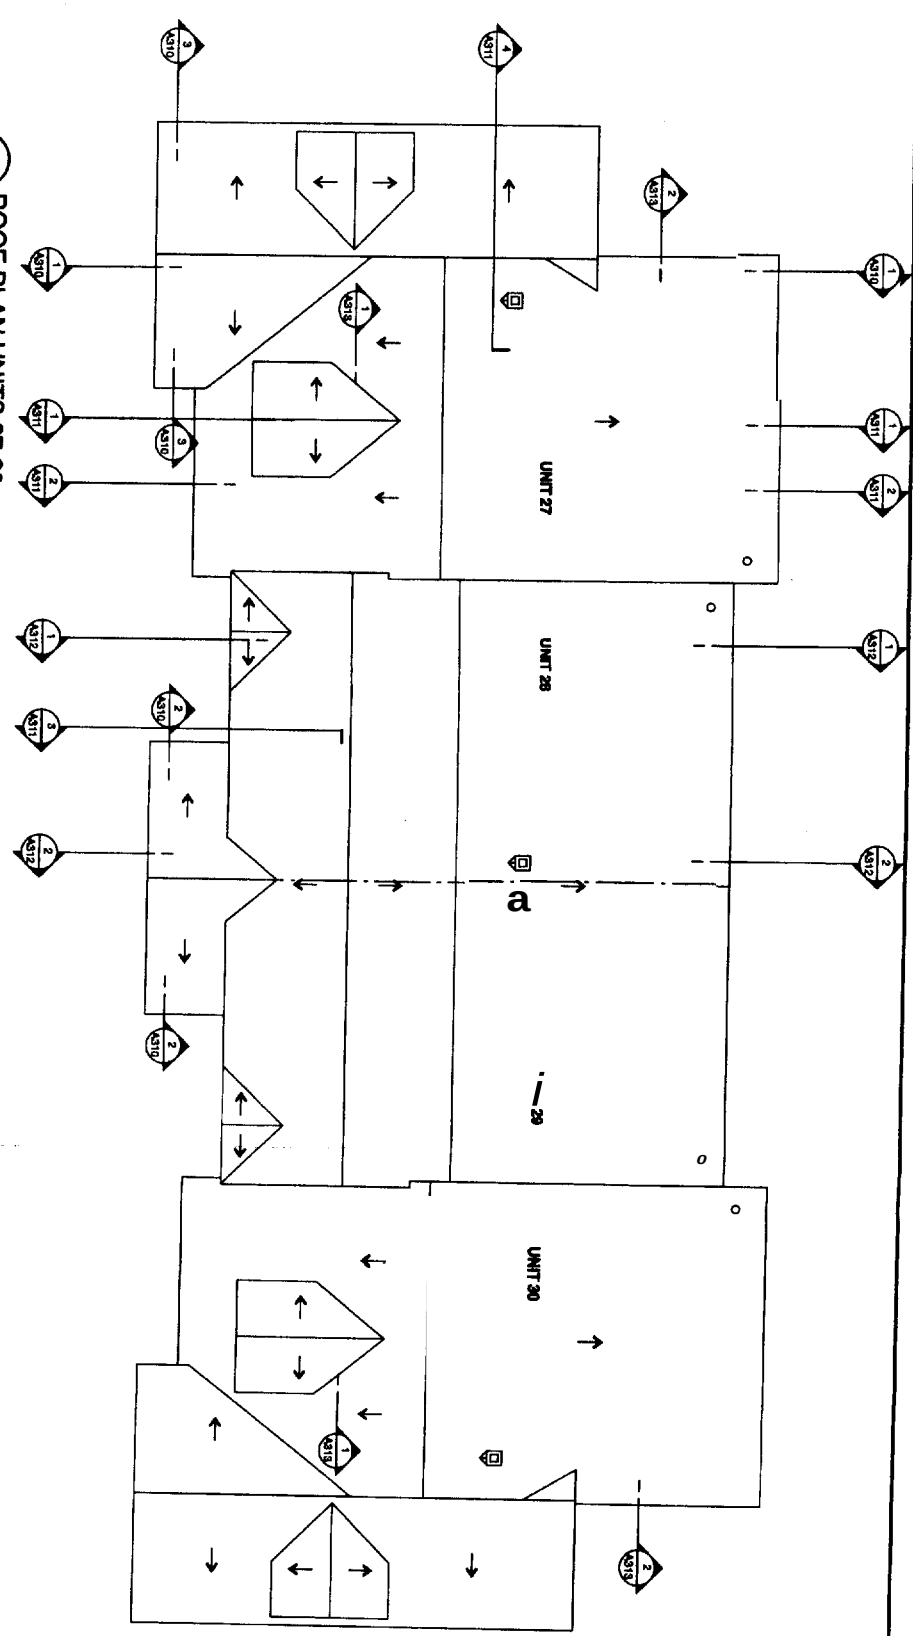

1 SECOND FLOOR PLAN UNITS 27-30
SCALE: 1/8" = 1'-0"

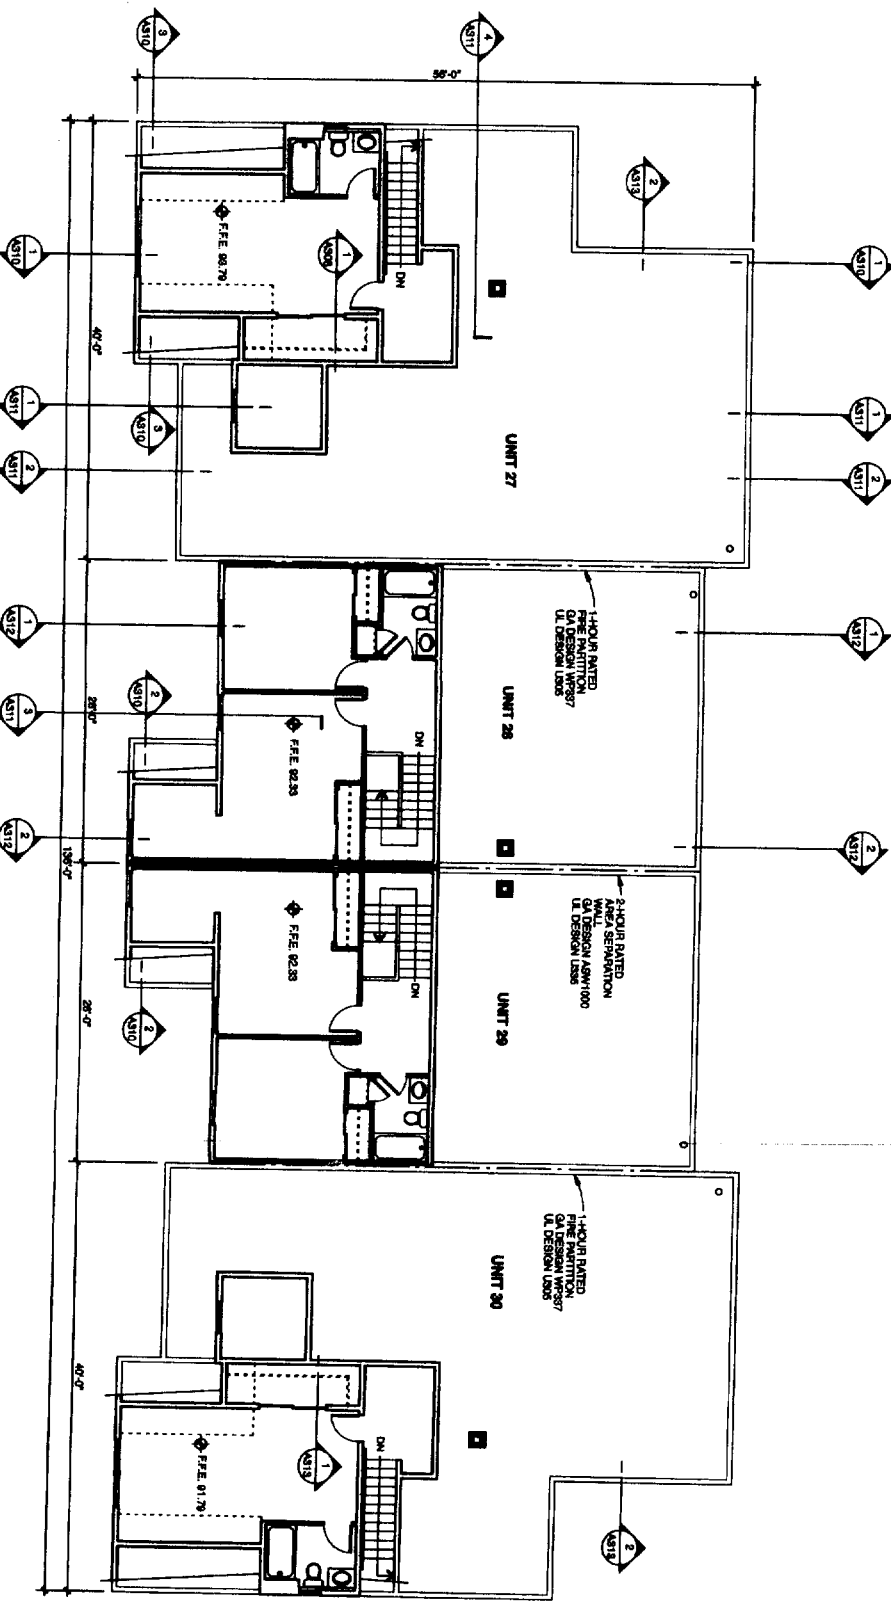

UNIT PLAN KEY

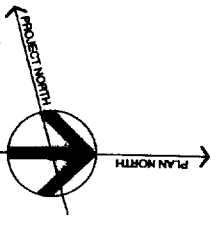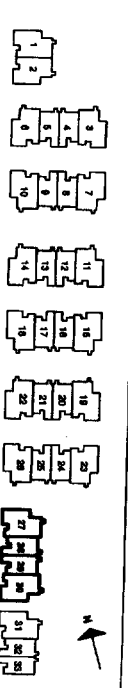

© 2003 Michael R. Charek, Architect

Radcliffe Glen
Harvard Street, Portland, ME


Larry Sturdivant
15 Garces Drive
Portland, ME 04103




Michael R. Charek
Architect
25 Hartley Street
Portland, Maine 04103
(207) 761-0556
Structural Consultants:
Swift Engineering
331 Main Street
Norway, ME 04268
207-743-5885

Title	
SECOND FLOOR AND ROOF PLANS UNITS 27-30	
Scale:	1/8" = 1'-0"
Date:	10/27/03
Revisions	
ISSUED FOR PERMIT	

Sheet
A116


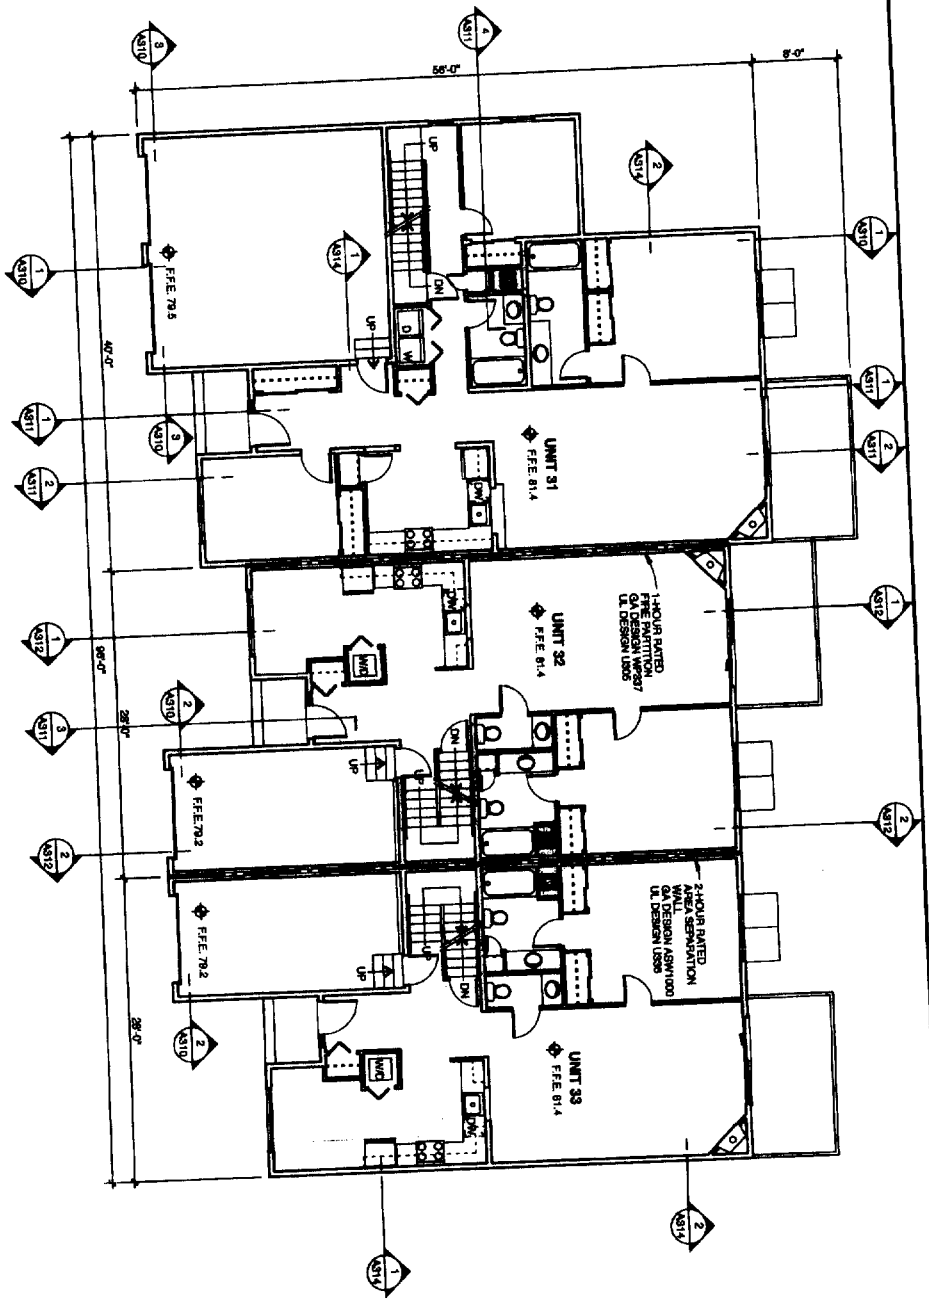


2 FIRST FLOOR PLAN UNITS 31-33
SCALE: 1/8" = 1'-0"

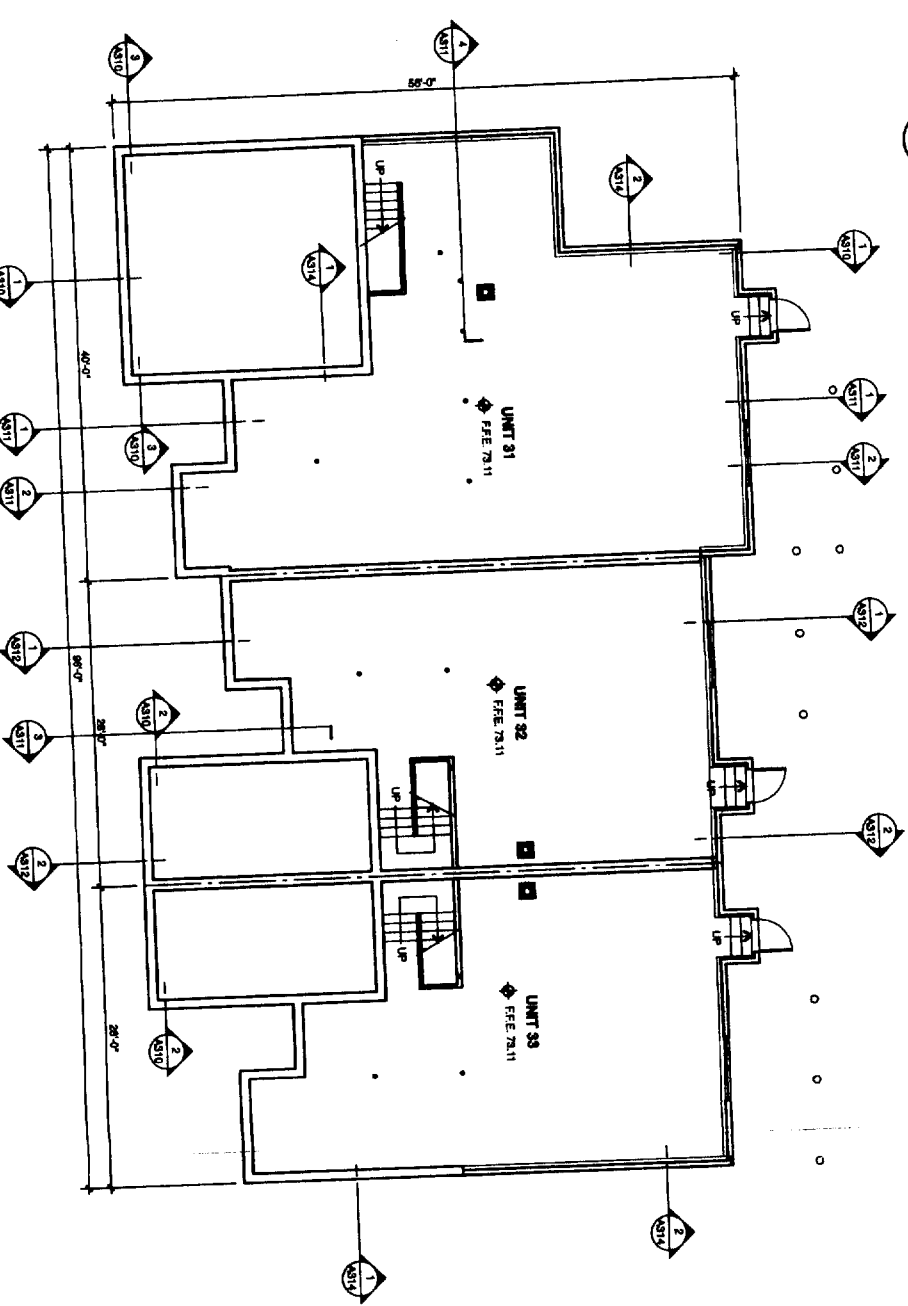

1 BASEMENT FLOOR PLAN UNITS 31-33
SCALE: 1/8" = 1'-0"


UNIT PLAN KEY

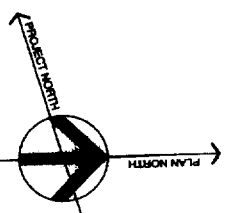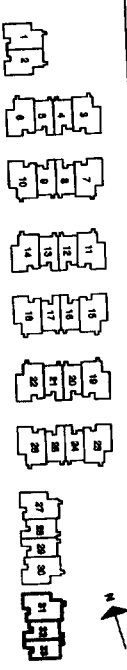

© 2005 Michael R. Charek, Architect

Radcliffe Glen
Harvard Street, Portland, ME

Larry Sturdivant
15 Garos Drive
Portland, ME 04103

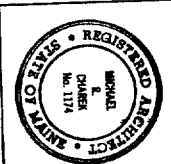

Michael R. Charek Architect
25 Hartley Street
Portland, Maine 04103
(207) 761-0556

Structural Consultants:
Swift Engineering
331 Main Street
Norway, ME 04268
207-743-5885



ISSUED FOR
PERMIT

Sheet

A117



Basement and
First Floor
Plans
Units 31-33

Scale: 1/8" = 1'-0"
Date: 10/27/06
Revisions

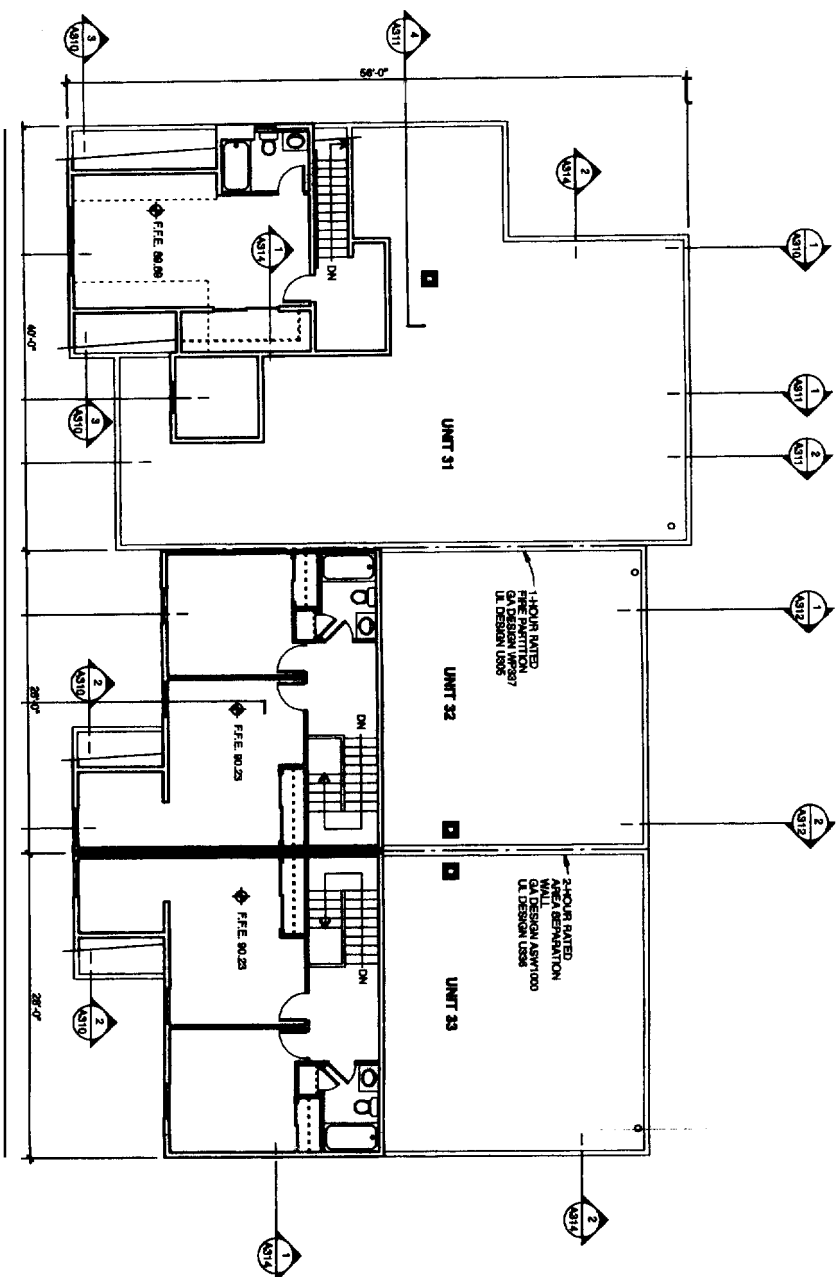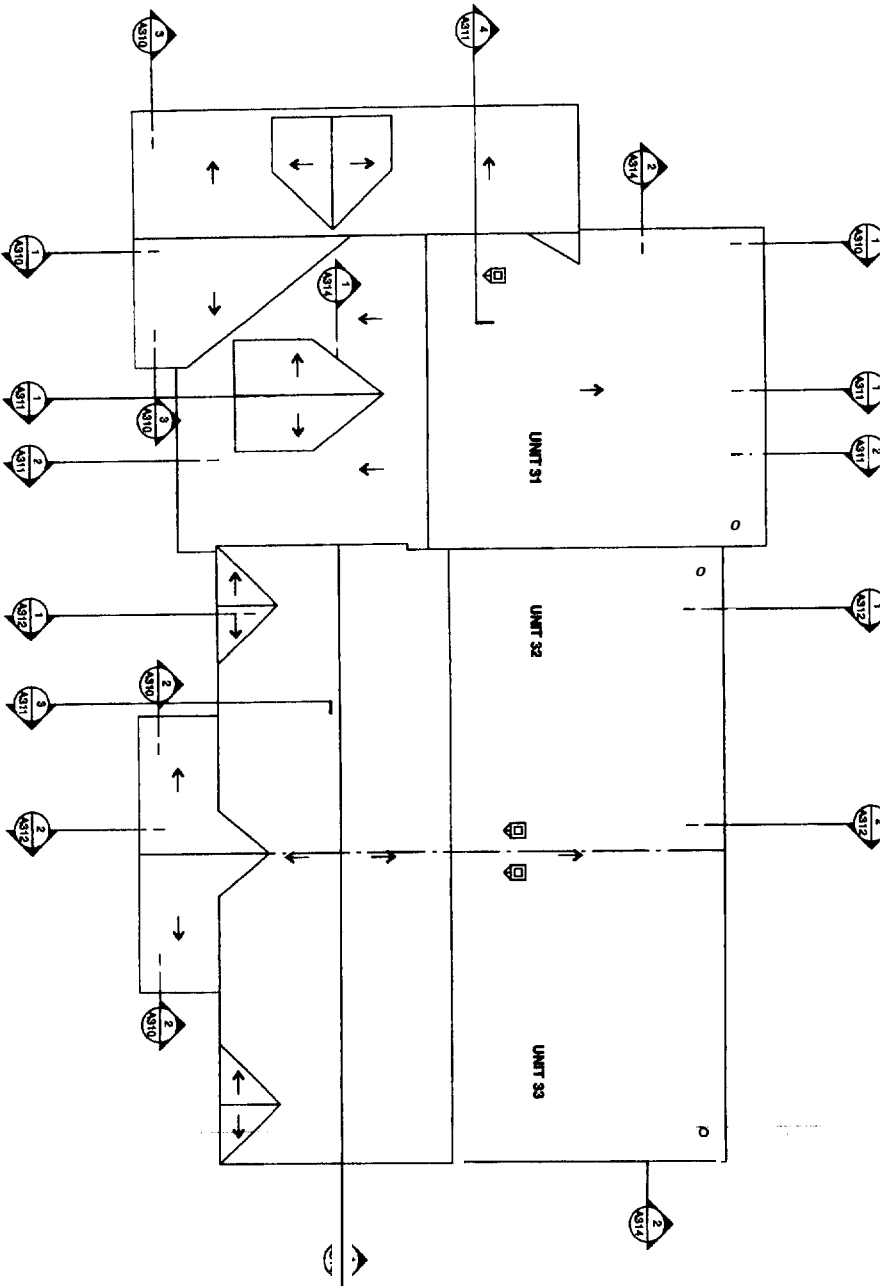

UNIT PLAN KEY

© 2008 Michael R. Charek, Architect

 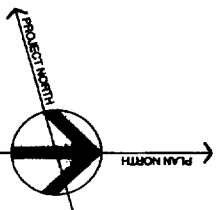

Radcliffe Glen
Harvard Street, Portland, ME

Larry Sturdivant
15 Garces Drive
Portland, ME 04103



Michael R. Charek
Architect

25 Hartley Street
Portland, Maine 04103
(207) 761-0556

Structural Consultants:
Swift Engineering
331 Main Street
Norway, ME 04268
207-743-5885

Title
SECOND FLOOR
AND ROOF PLANS
UNITS 31-33

Scale: 1/8" = 1'-0"


Date: 10/27/03

Revisions


ISSUED FOR
PERMIT

Sheet


A118

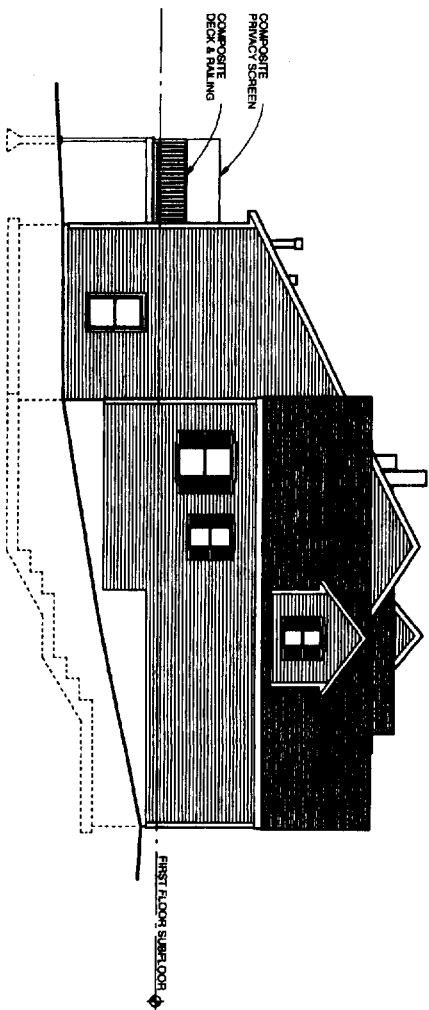


3 WEST ELEVATION UNITS 27-30
SCALE: 1/8" = 1'-0"

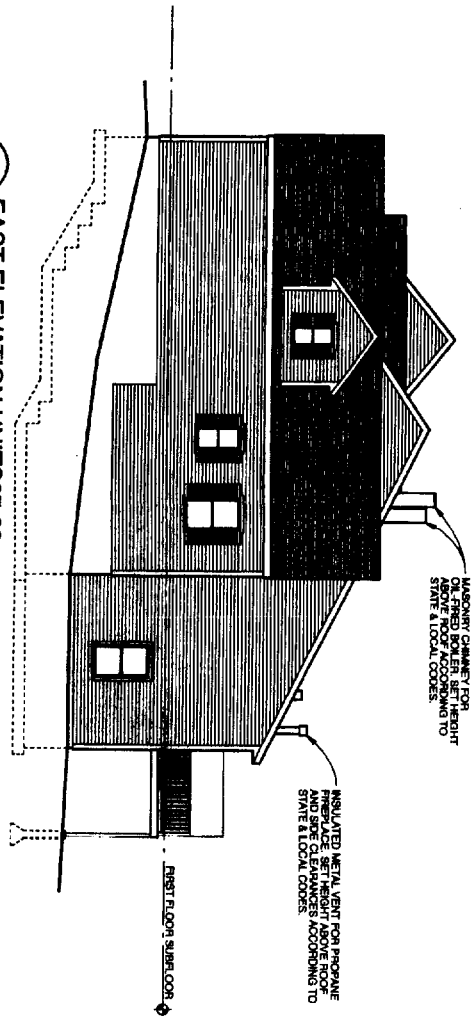


4 EAST ELEVATION UNITS 27-30
SCALE: 1/8" = 1'-0"

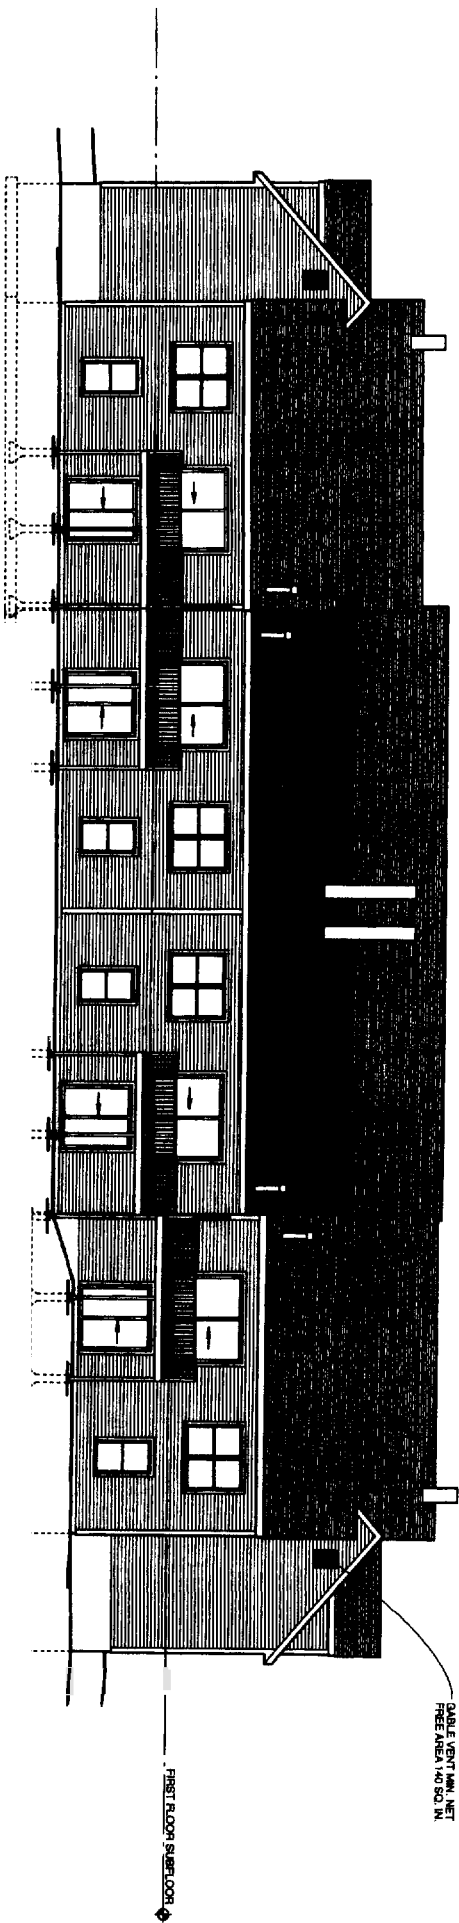

2 NORTH ELEVATION UNITS 27-30
SCALE: 1/8" = 1'-0"

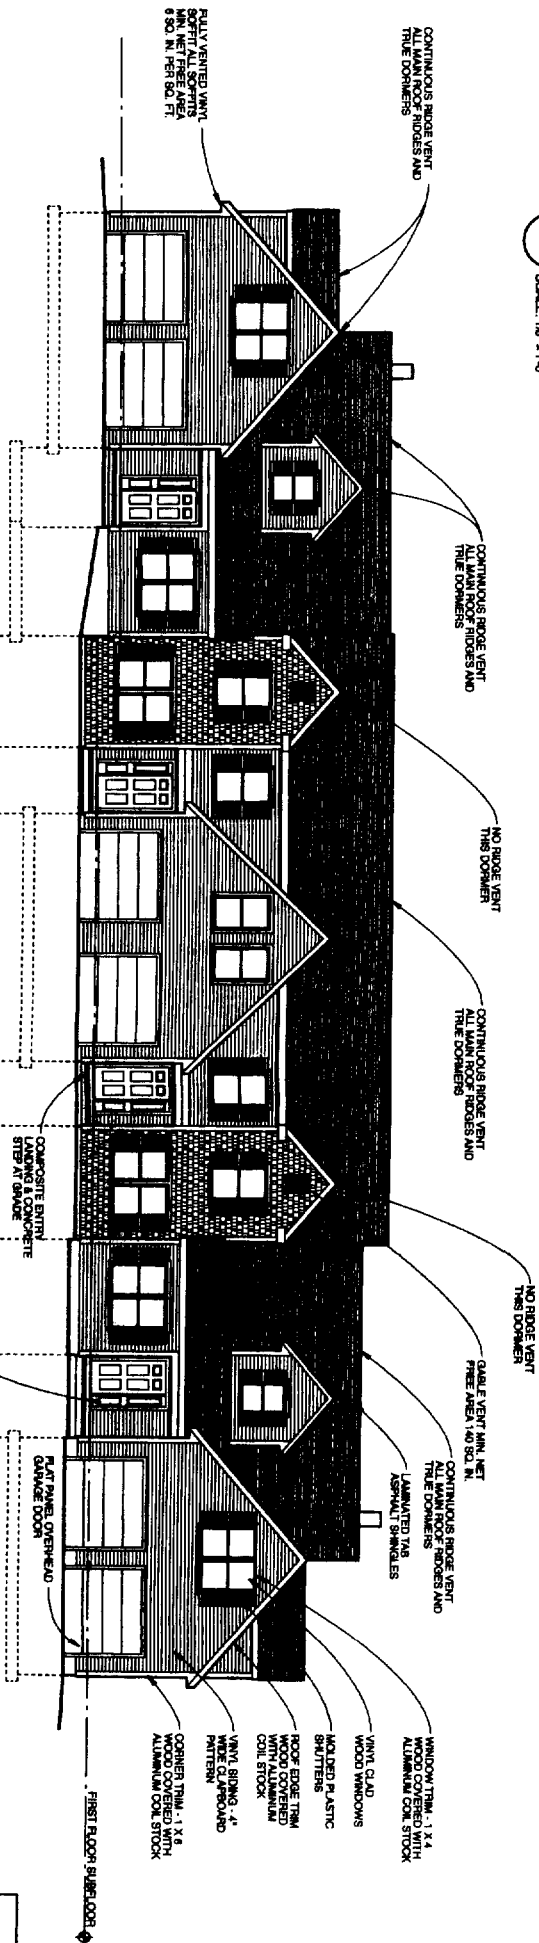

© 2003 Michael R. Charek, Architect

 

Radcliffe Glen
Harvard Street, Portland, ME

Larry Sturdivant
15 Garcoe Drive
Portland, ME 04103



Michael R. Charek
Architect

25 Hartley Street
Portland, Maine 04103
(207) 761-0556

Title

BUILDING
ELEVATIONS
UNITS 27-30

Scale: 1/8" = 1'-0"


Date: 10/27/03

Revisions


ISSUED FOR
PERMIT

Sheet


A208

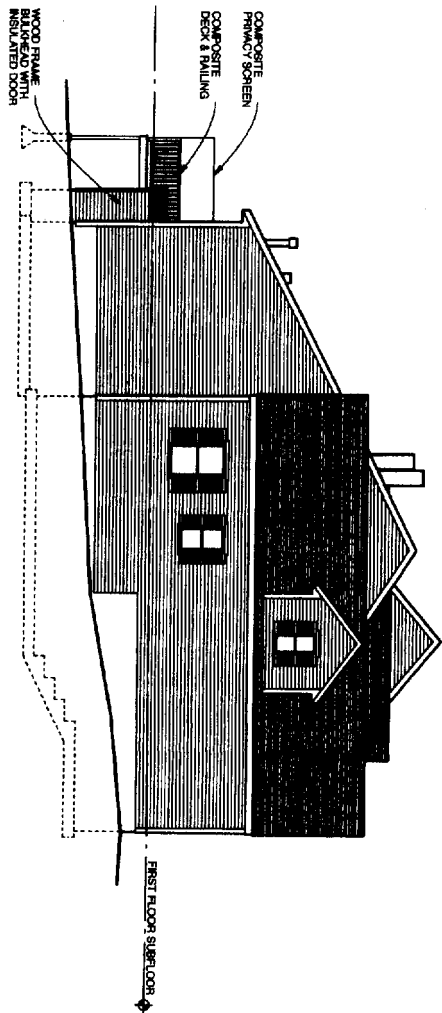


3 WEST ELEVATION UNITS 31-33
SCALE: 1/8" = 1'-0"

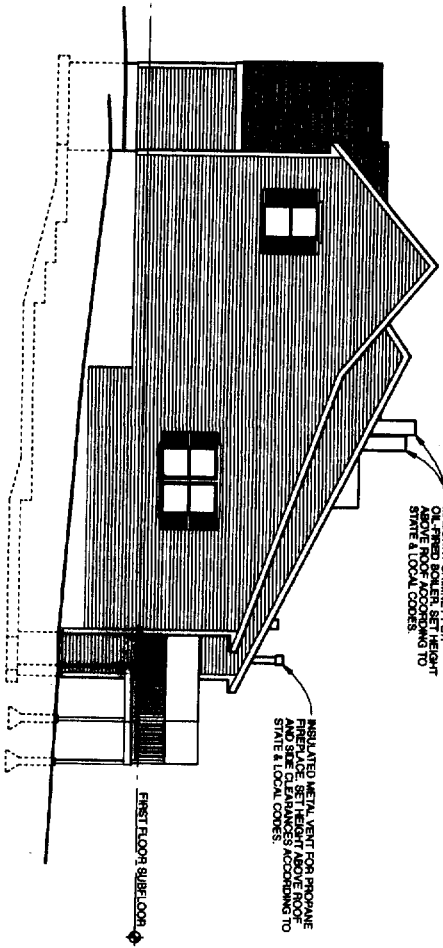


4 EAST ELEVATION UNITS 31-33
SCALE: 1/8" = 1'-0"

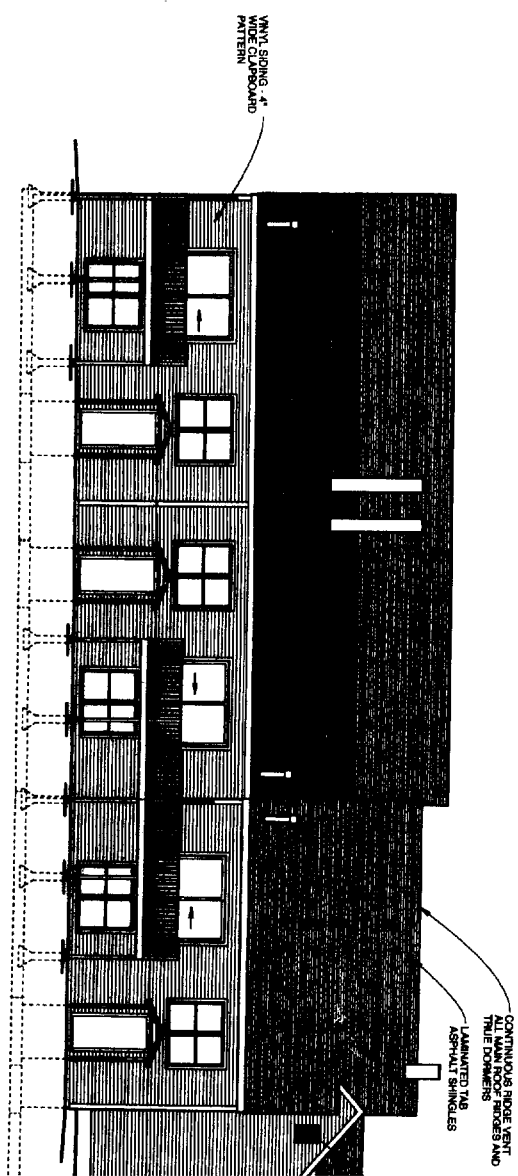

2 NORTH ELEVATION UNITS 31-33
SCALE: 1/8" = 1'-0"

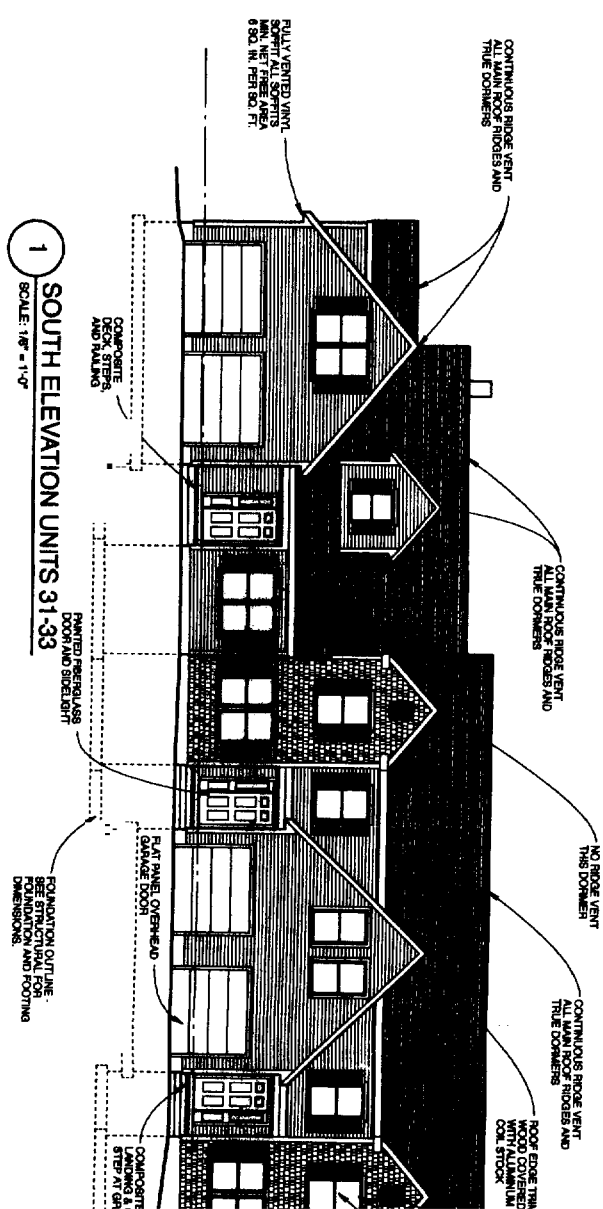

1 SOUTH ELEVATION UNITS 31-33
SCALE: 1/8" = 1'-0"

 

UNIT PLAN KEY

© 2009 Michael R. Charek, Architect

Radcliffe Glen
Harvard Street, Portland, ME

Larry Sturdivant
15 Garsoe Drive
Portland, ME 04103



Michael R. Charek
Architect

25 Hertley Street
Portland, Maine 04103
(207) 761-0556

Title
BUILDING
ELEVATIONS
UNITS 31-33

Scale: 1/8" = 1'-0"


Date: 10/27/03

Revisions

ISSUED FOR
PERMIT


Sheet

A209

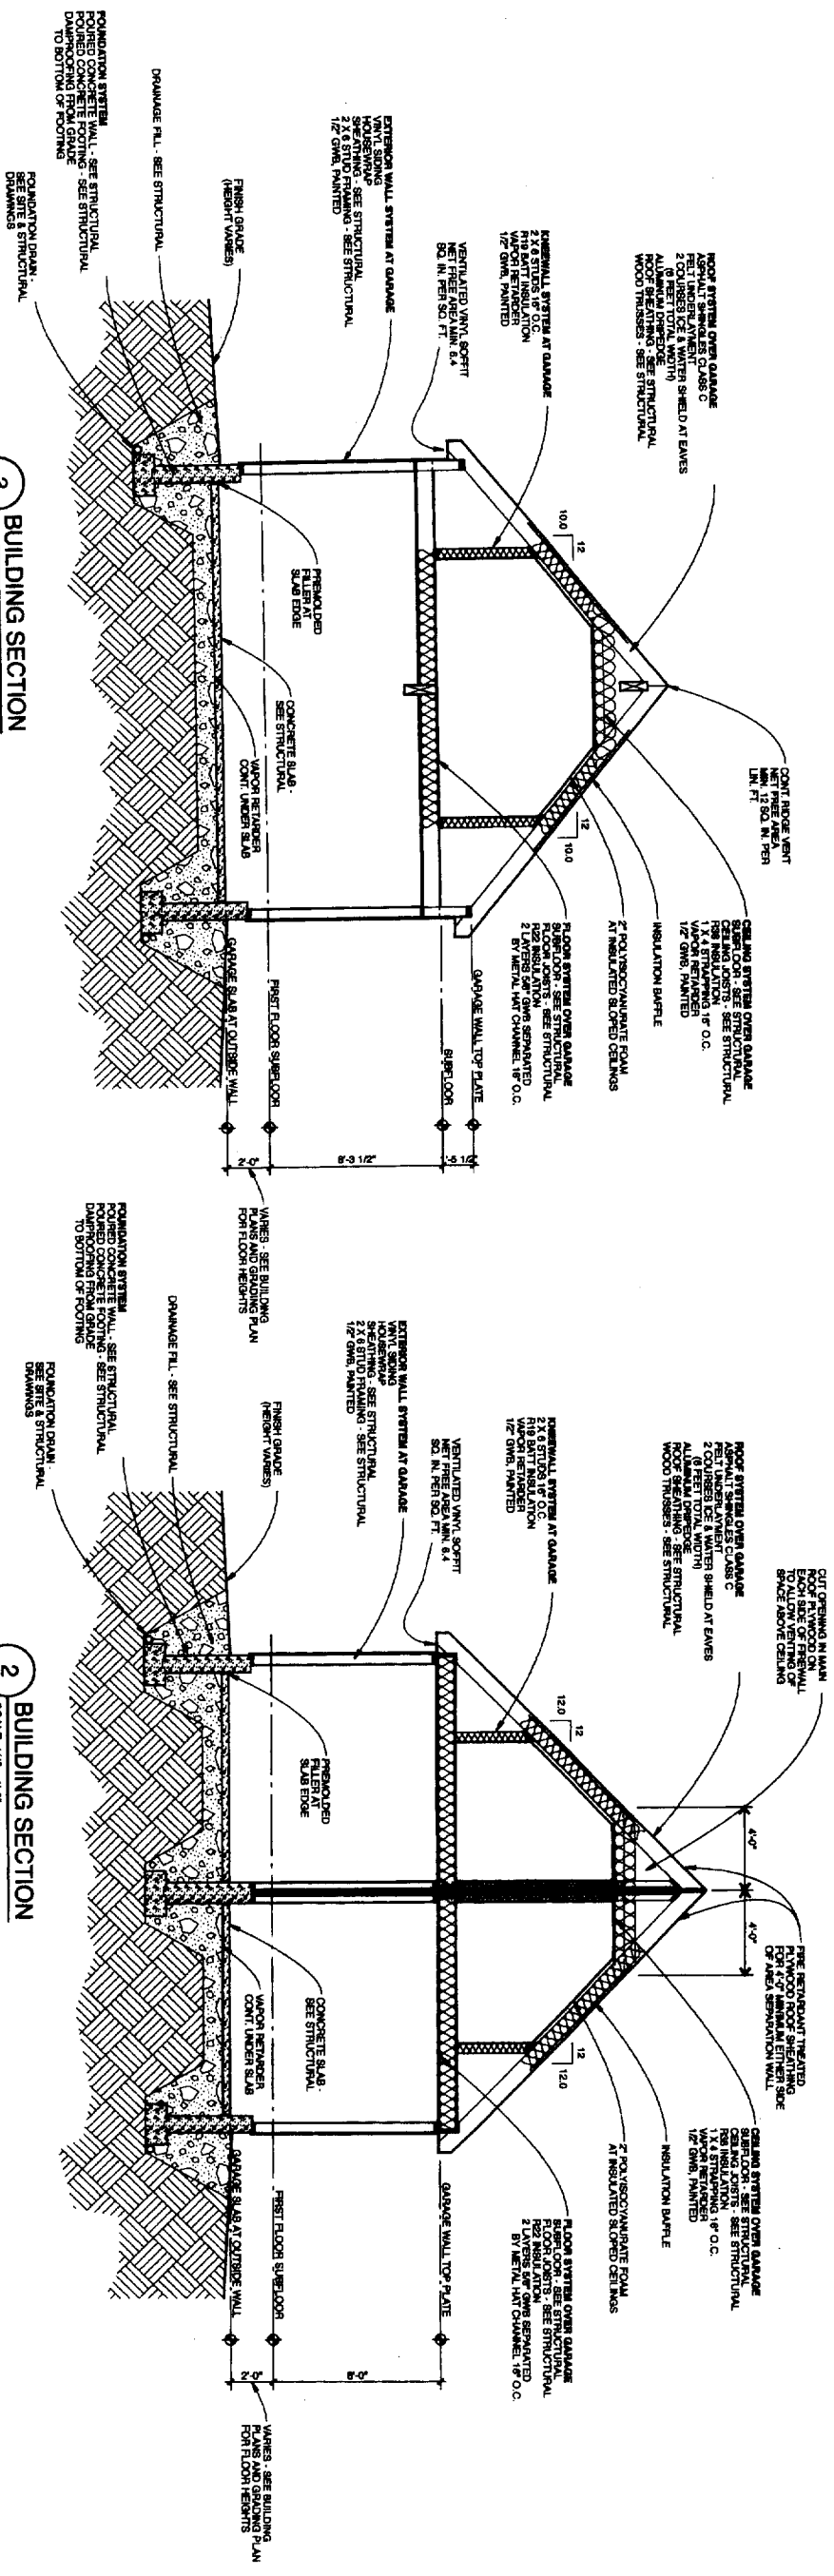


3 BUILDING SECTION
SCALE: 1/4" = 1'-0"


2 BUILDING SECTION
SCALE: 1/4" = 1'-0"

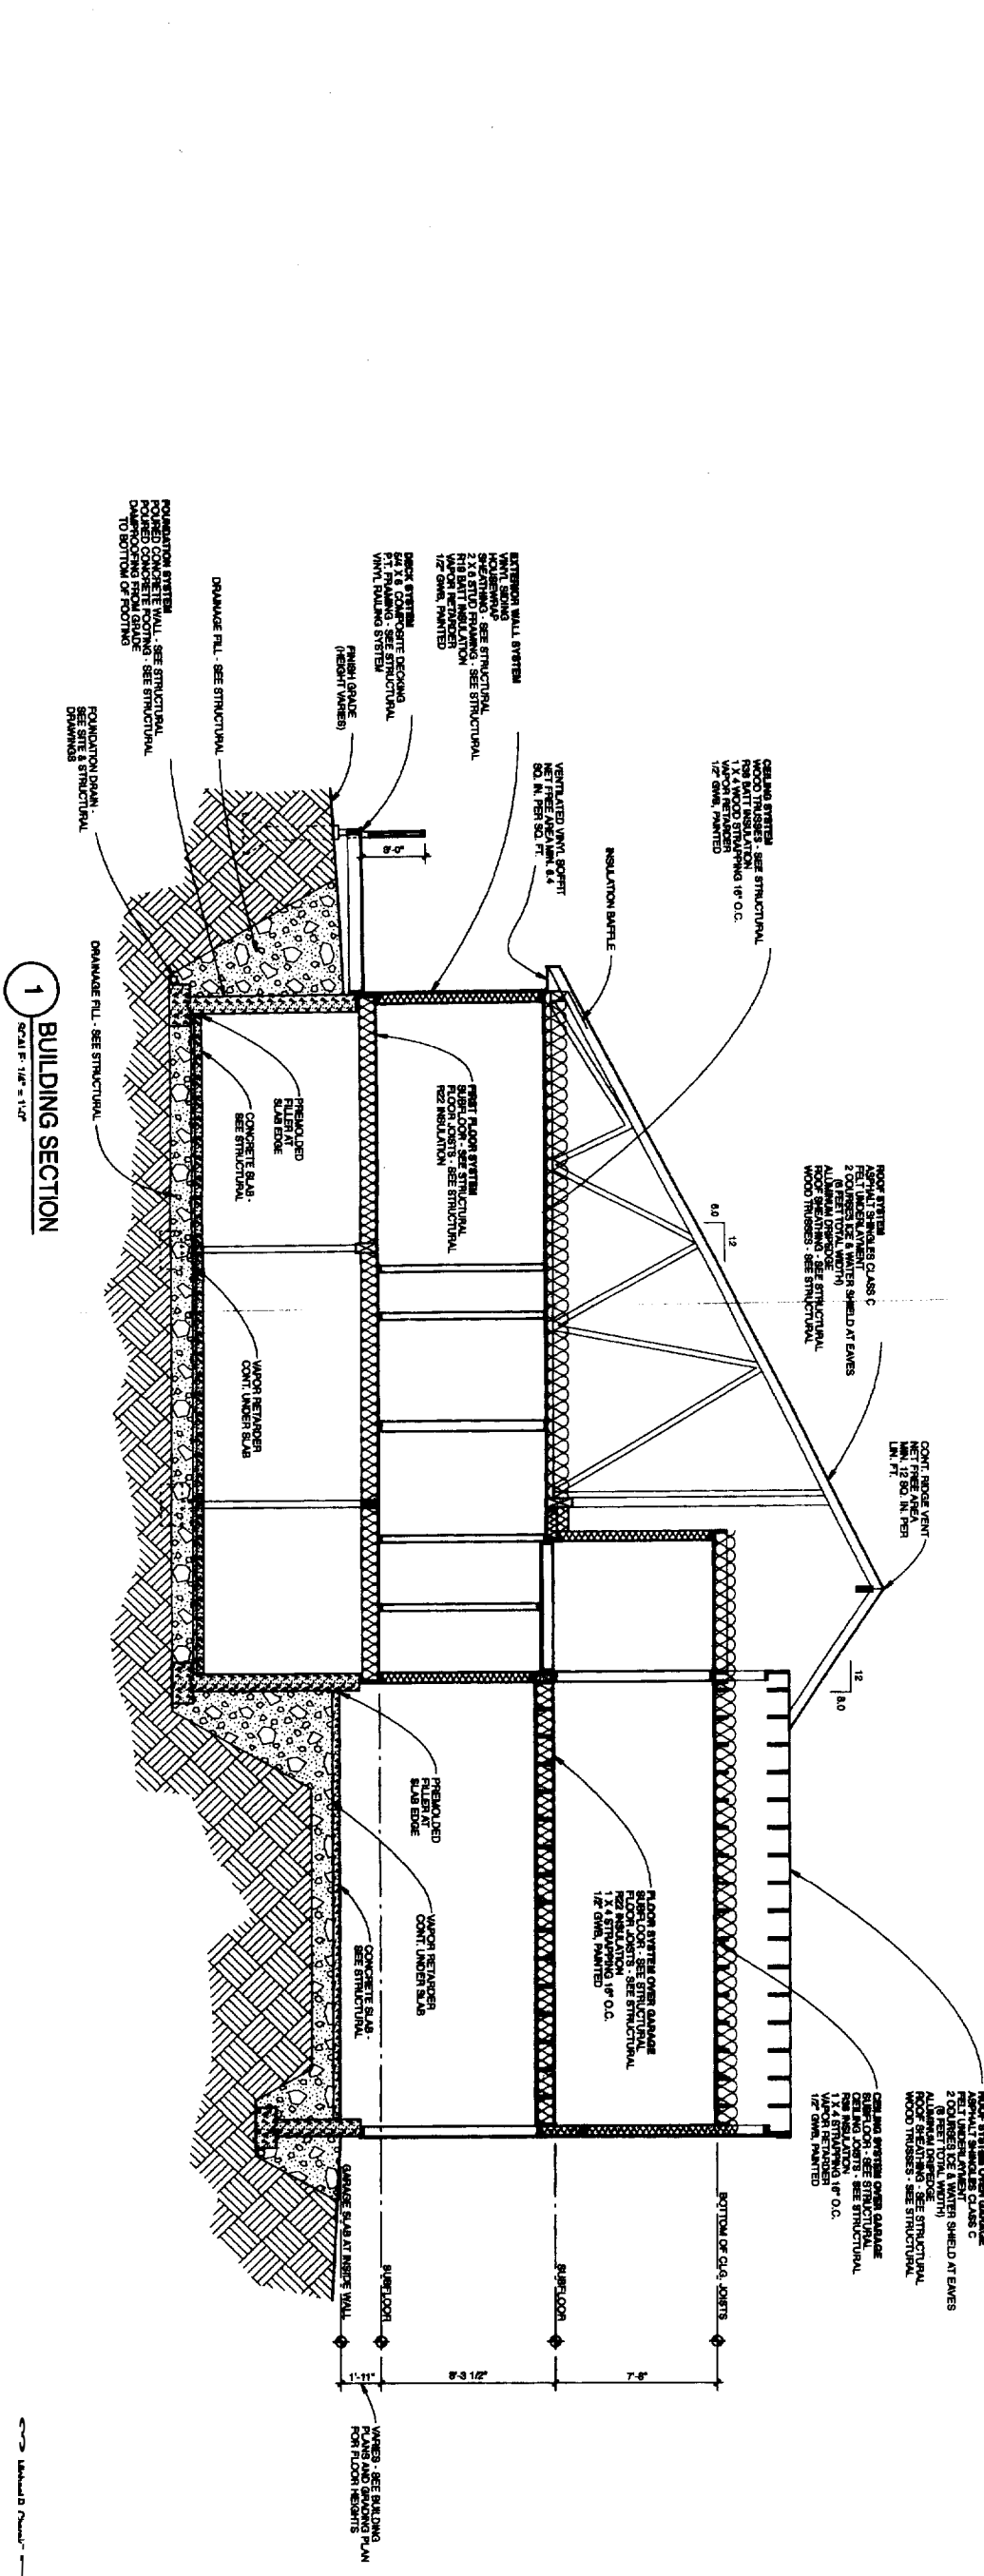


1 BUILDING SECTION
SCALE: 1/4" = 1'-0"

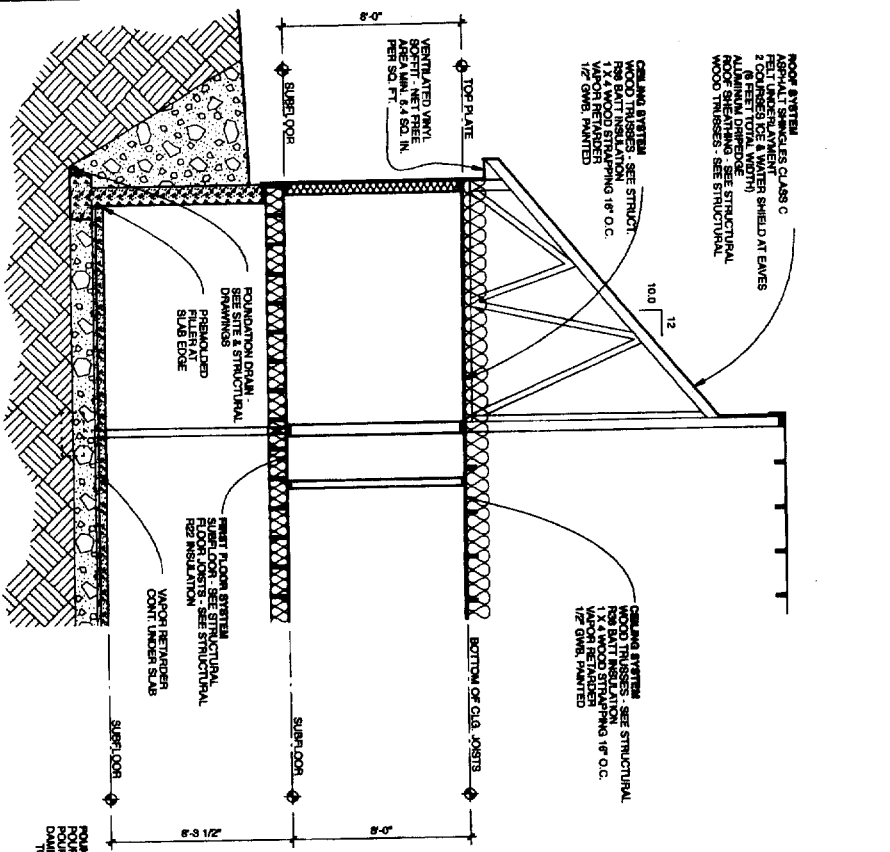


4
BUILDING SECTION
SCALE: 1/4" = 1'-0"

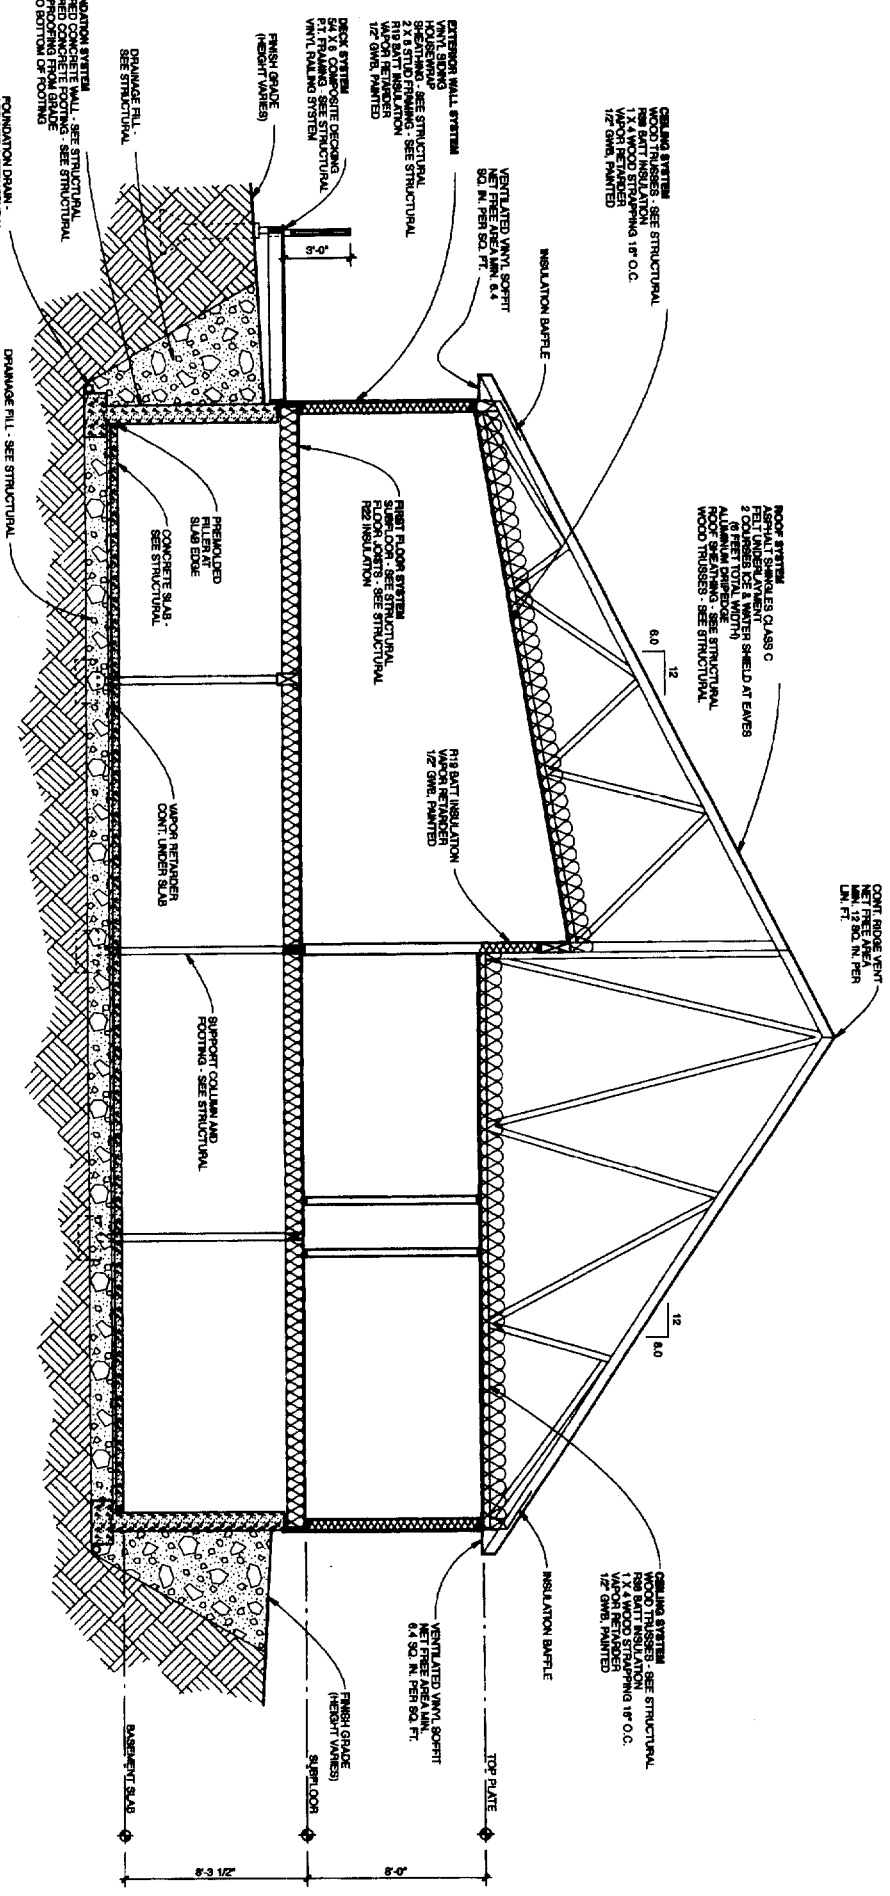


2
BUILDING SECTION
SCALE: 1/4" = 1'-0"

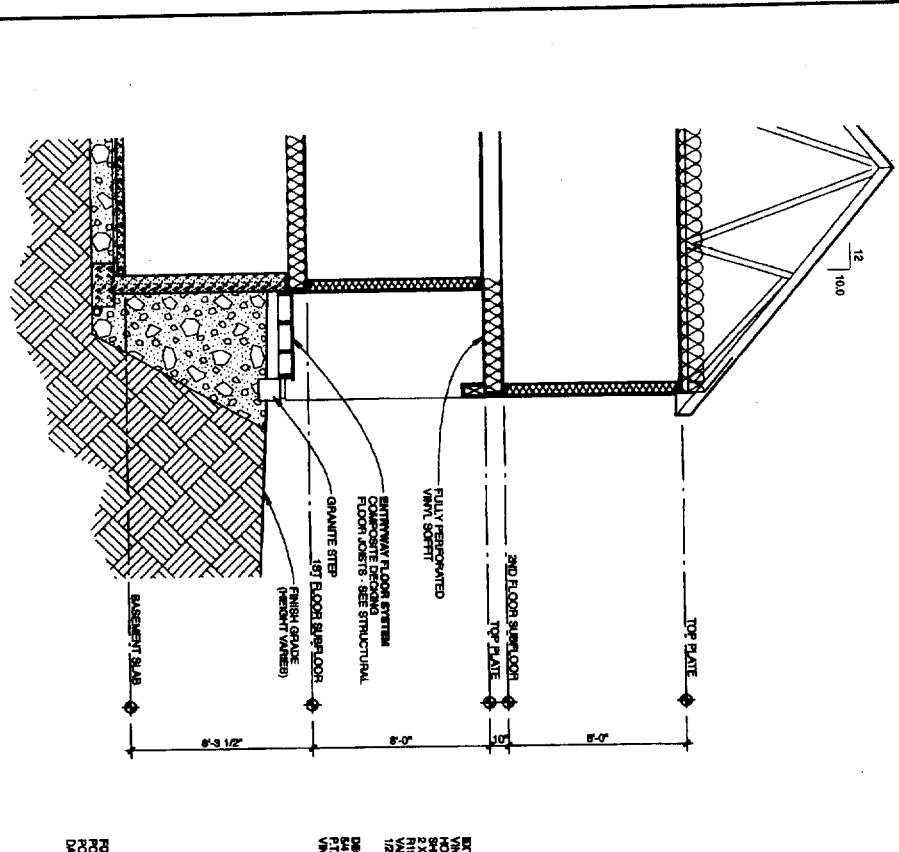

3
BUILDING SECTION
SCALE: 1/4" = 1'-0"

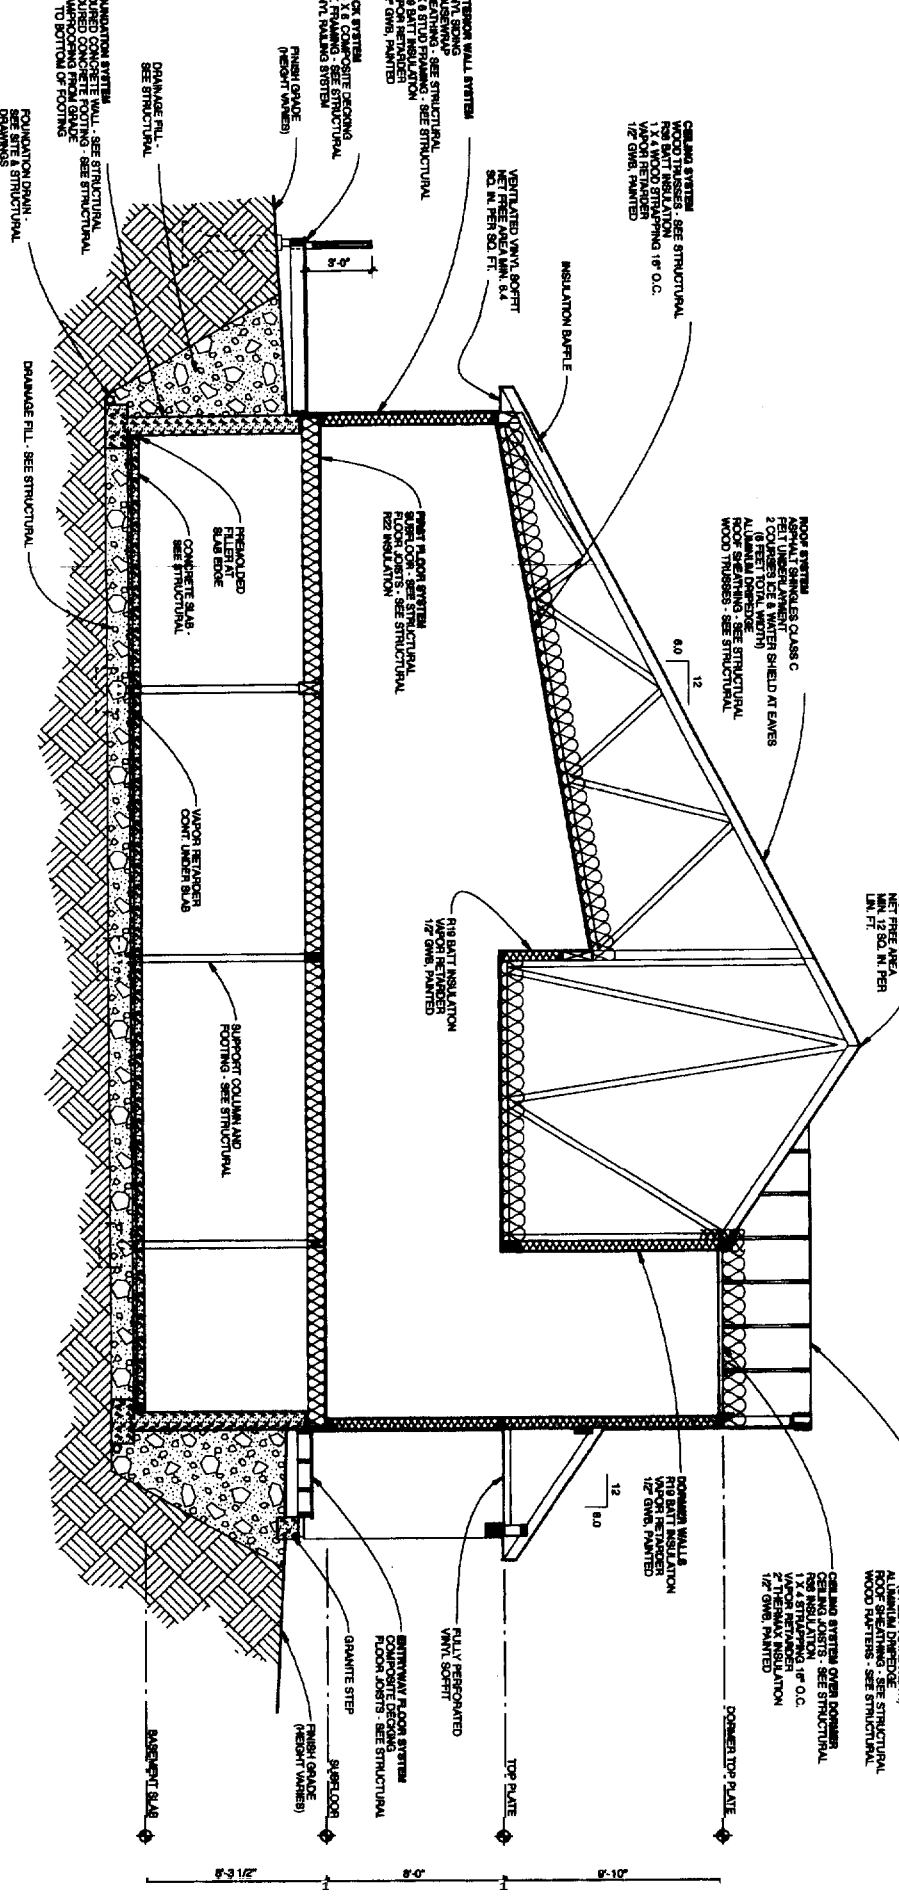


1
BUILDING SECTION
SCALE: 1/4" = 1'-0"

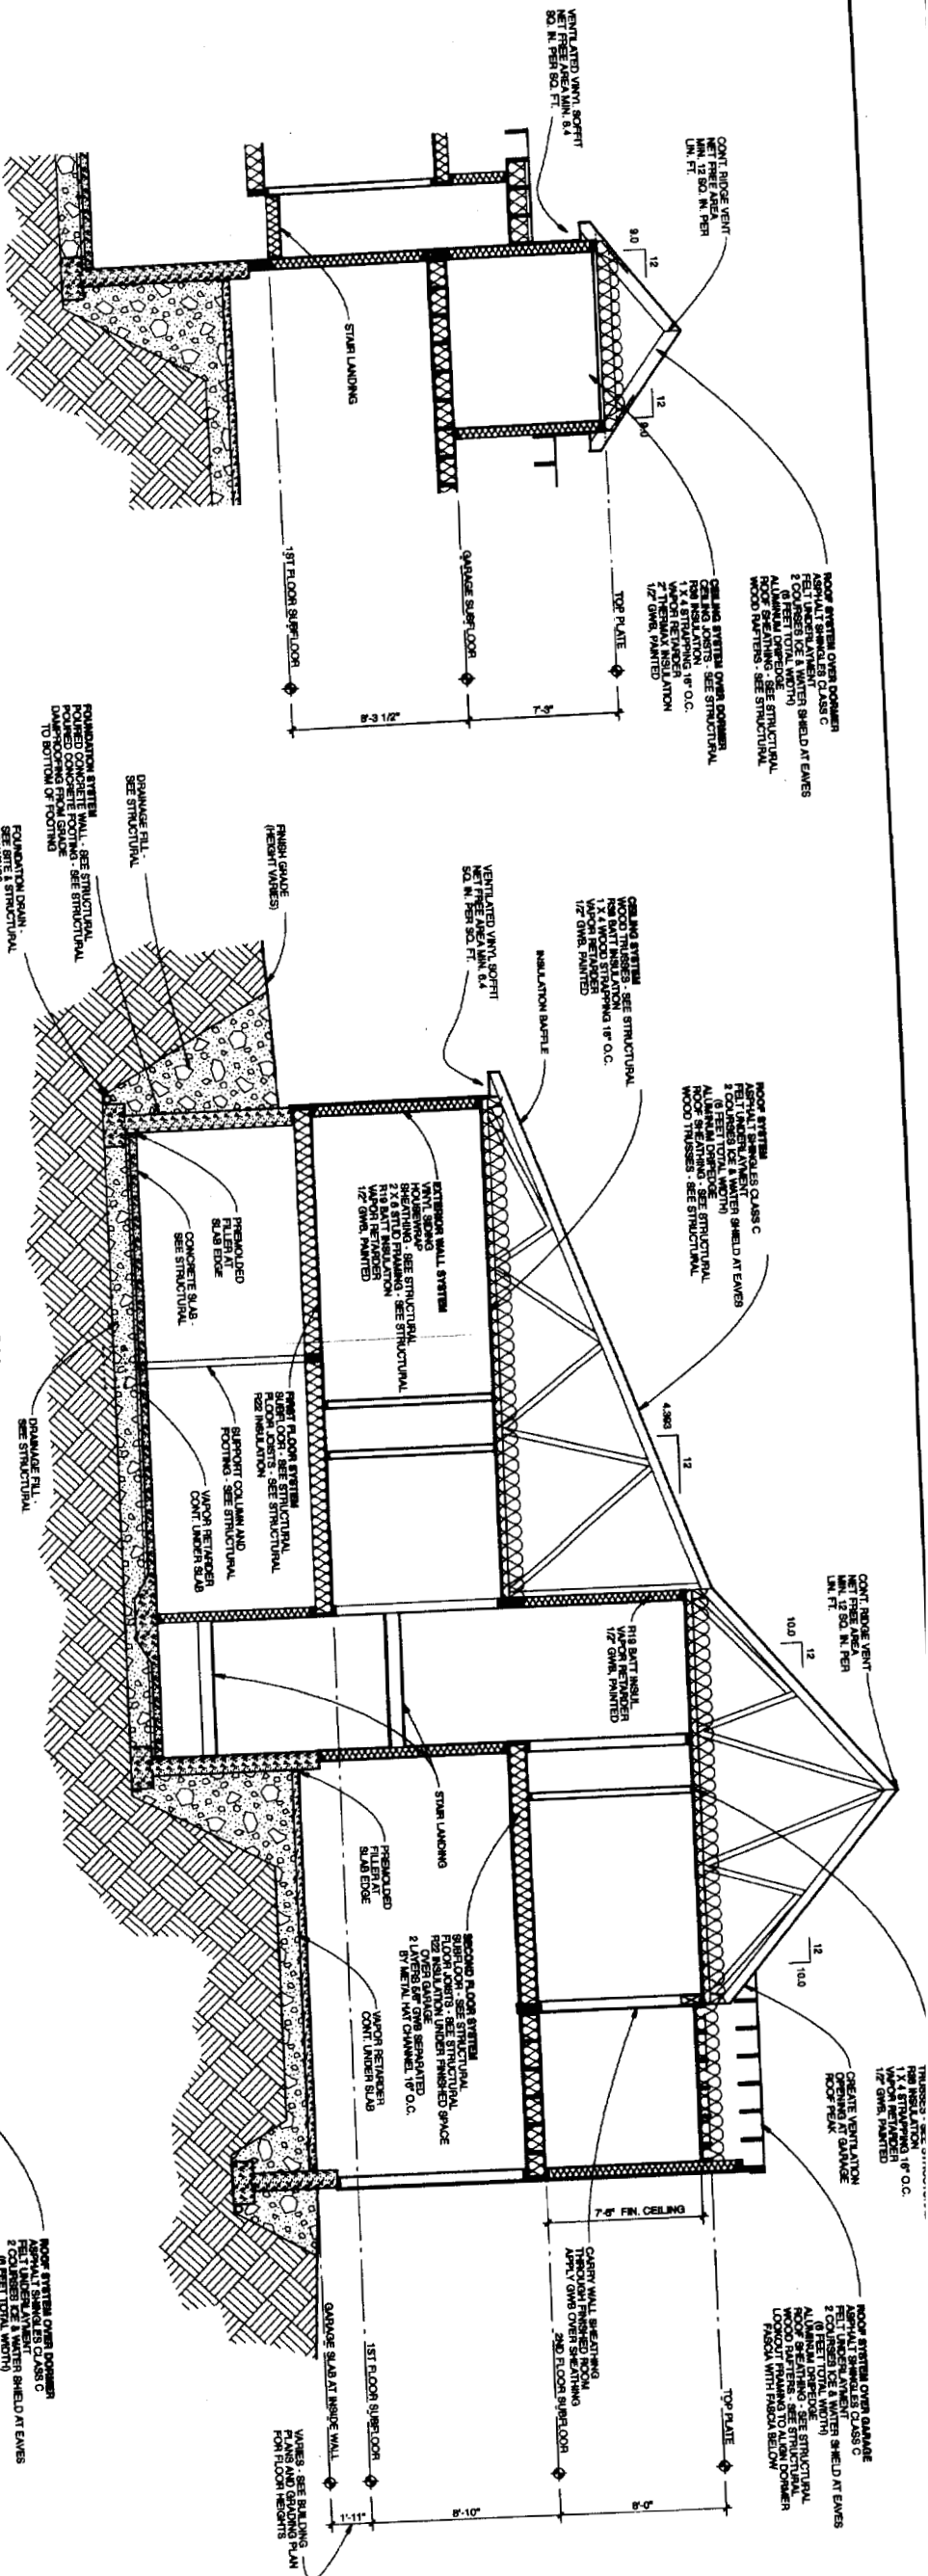

4 SECTION - SECOND FLOOR BATH DORMER
SCALE: 1/4" = 1'-0"

2 BUILDING SECTION
SCALE: 1/4" = 1'-0"

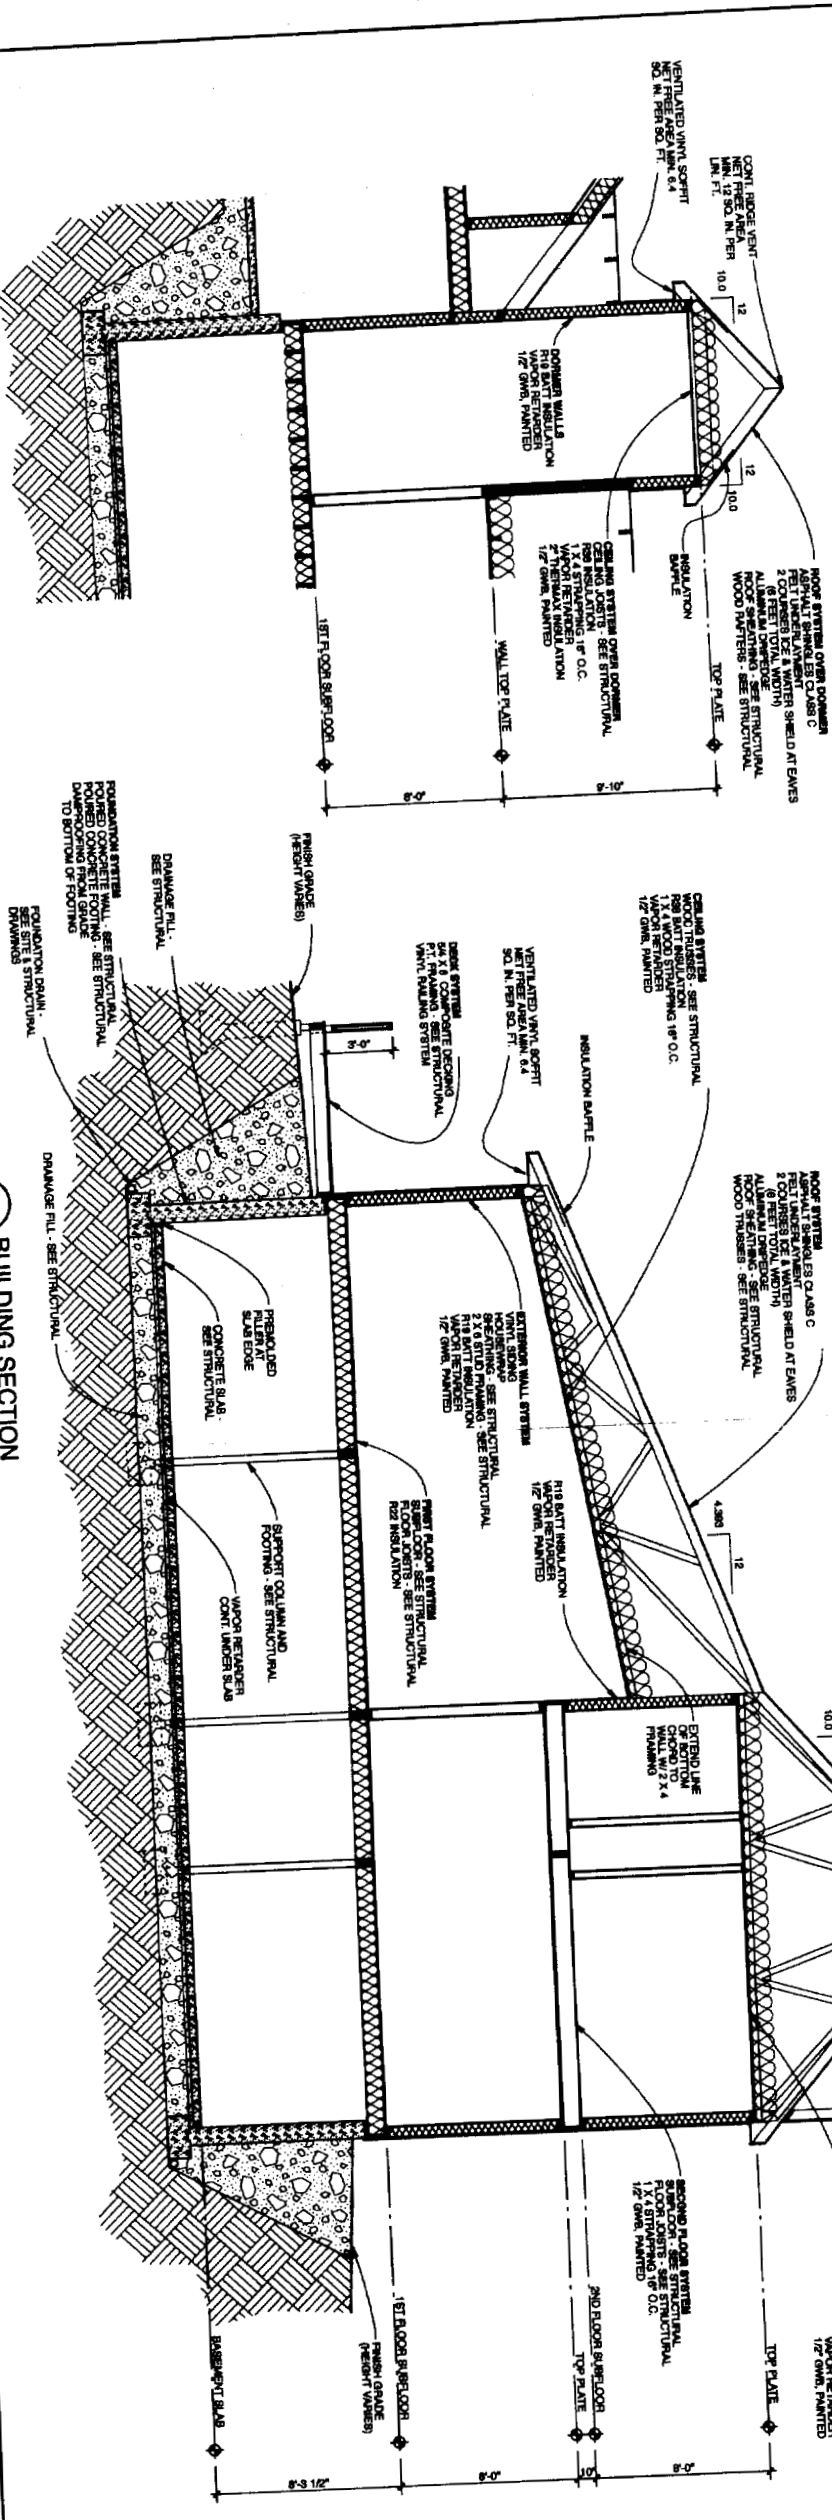

3 SECTION - DORMER OVER ENTRY
SCALE: 1/4" = 1'-0"

1 BUILDING SECTION
SCALE: 1/4" = 1'-0"

9 2005 Michael R. Charek, Architect

Radcliffe Glen
Harvard Street, Portland, ME

Larry Stoddard
15 Garos Drive
Portland, ME 04103



Michael R. Charek
Architect

25 Hartley Street
Portland, Maine 04103
(207) 761-0586

Structural Consult
Swift Engineering
331 Main Street
Norway, ME 04268
207-743-5885

A31

ISSUED FOR
PERMIT



Sheet

Typical Building
Sections Units
27-33

Scale: 1/4" = 1'-0"

Date: 10/27

Revisions

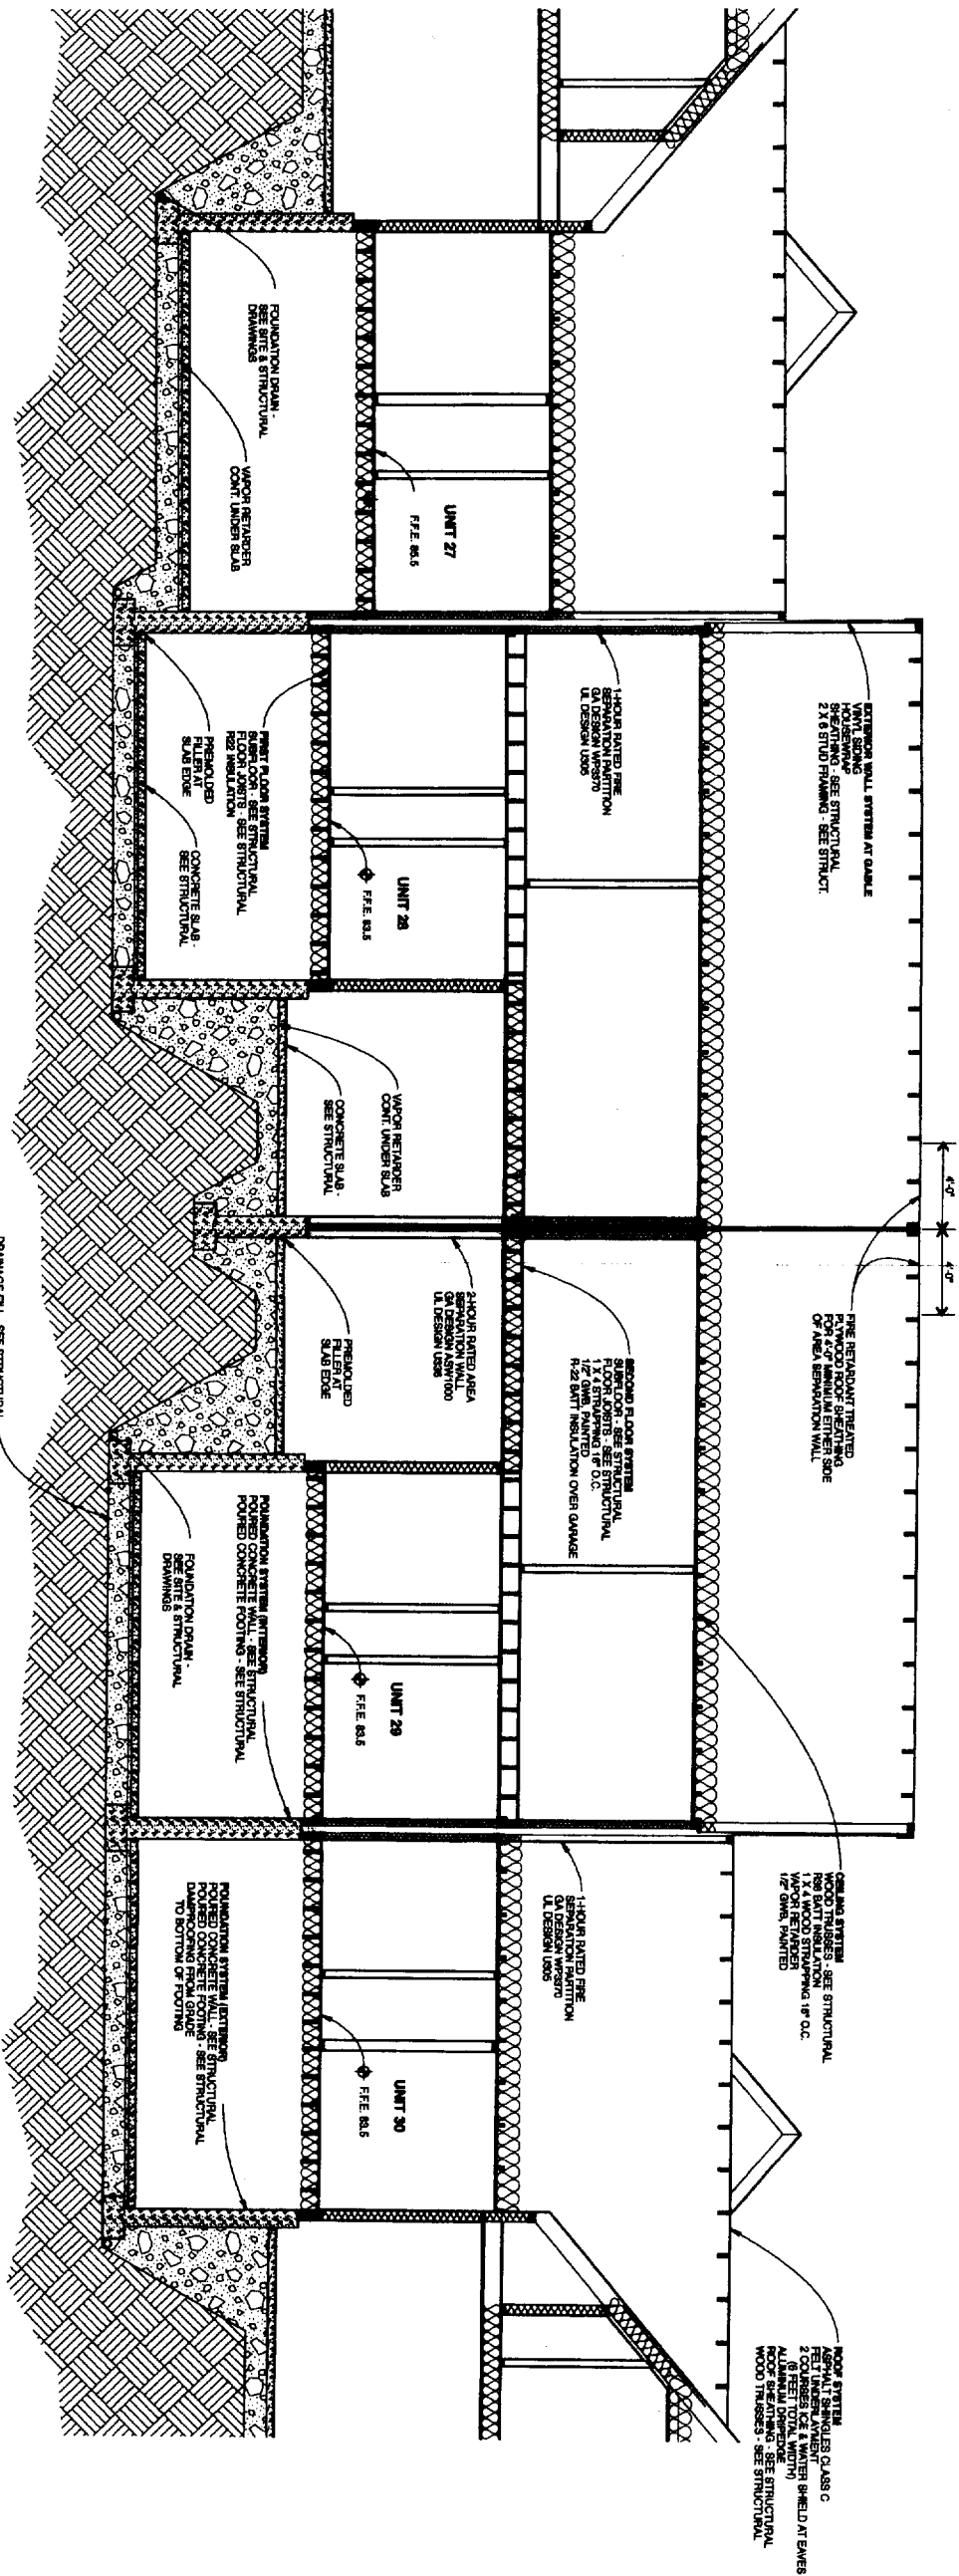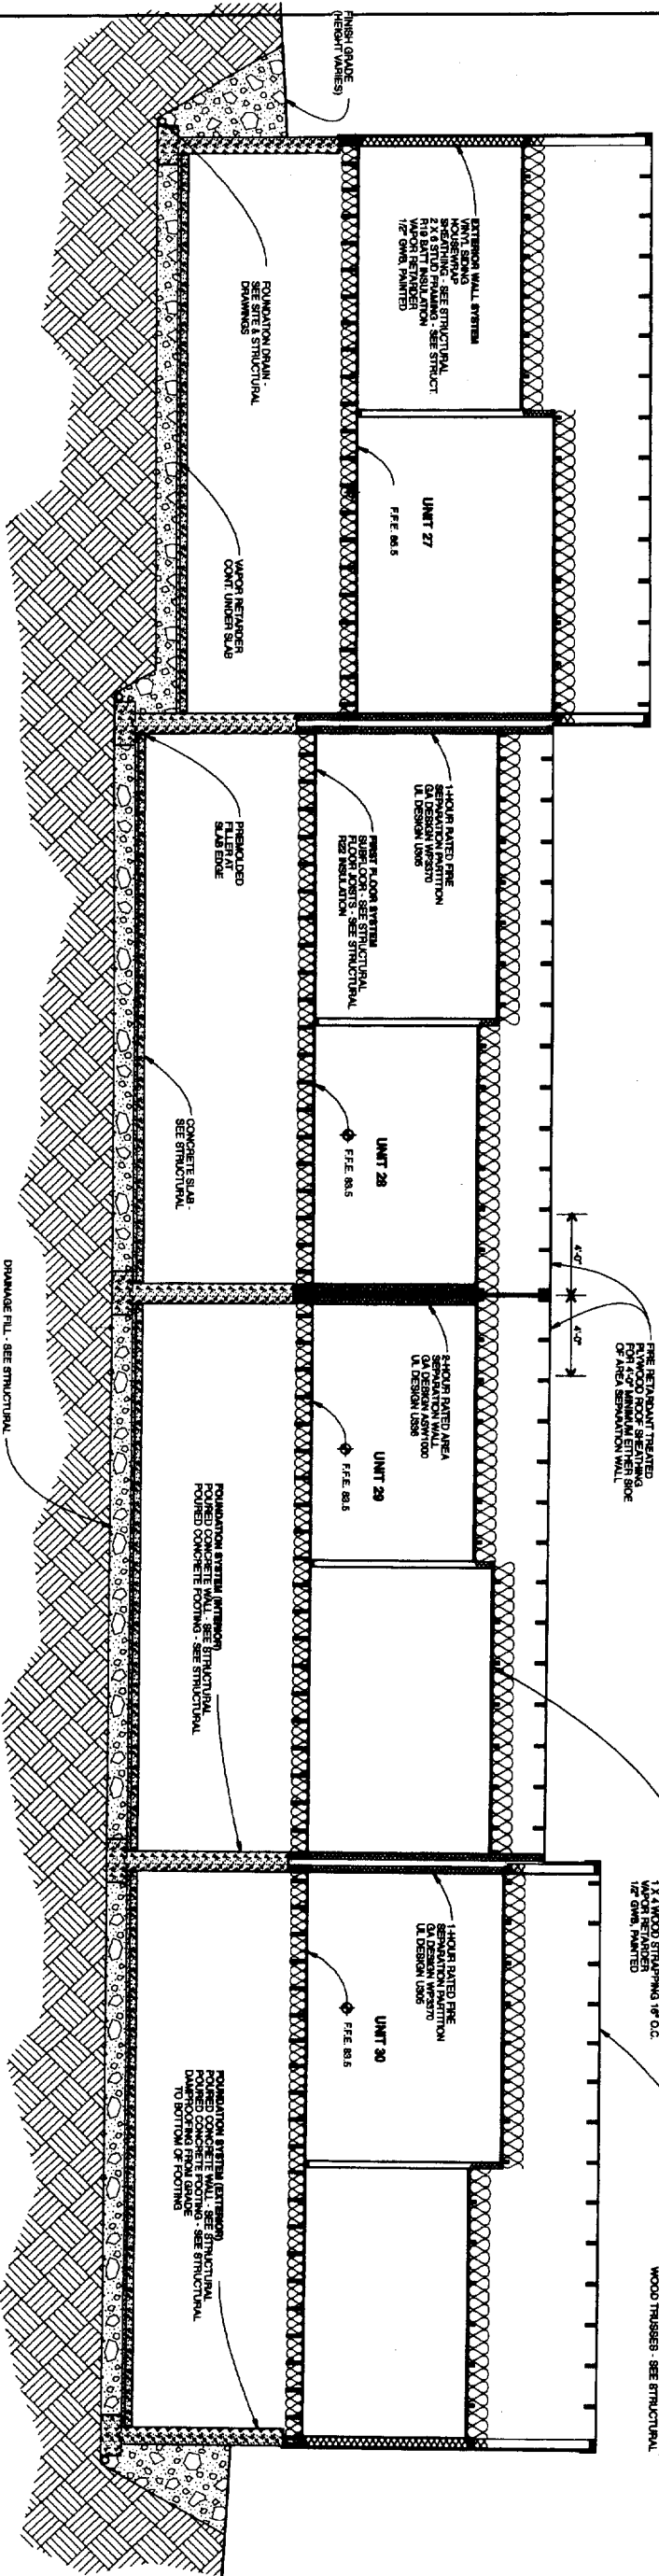

Sheet

A313

Revisions

ISSUED FOR PERMIT

Date:

10/27/03

Scale:

1/4" = 1'-0"

Title

BUILDING SECTIONS UNITS 27-30

Radcliffe Glen

Harvard Street, Portland, ME

Larry Sturdivant
15 Garace Drive
Portland, ME 04103

REGISTERED ARCHITECT

ME 1174

NOV 01


Michael R. Charek

Structural Consultants:


Swift Engineering

25 Hartley Street,
Portland, Maine 04103
(207) 761-0556


207-743-5885

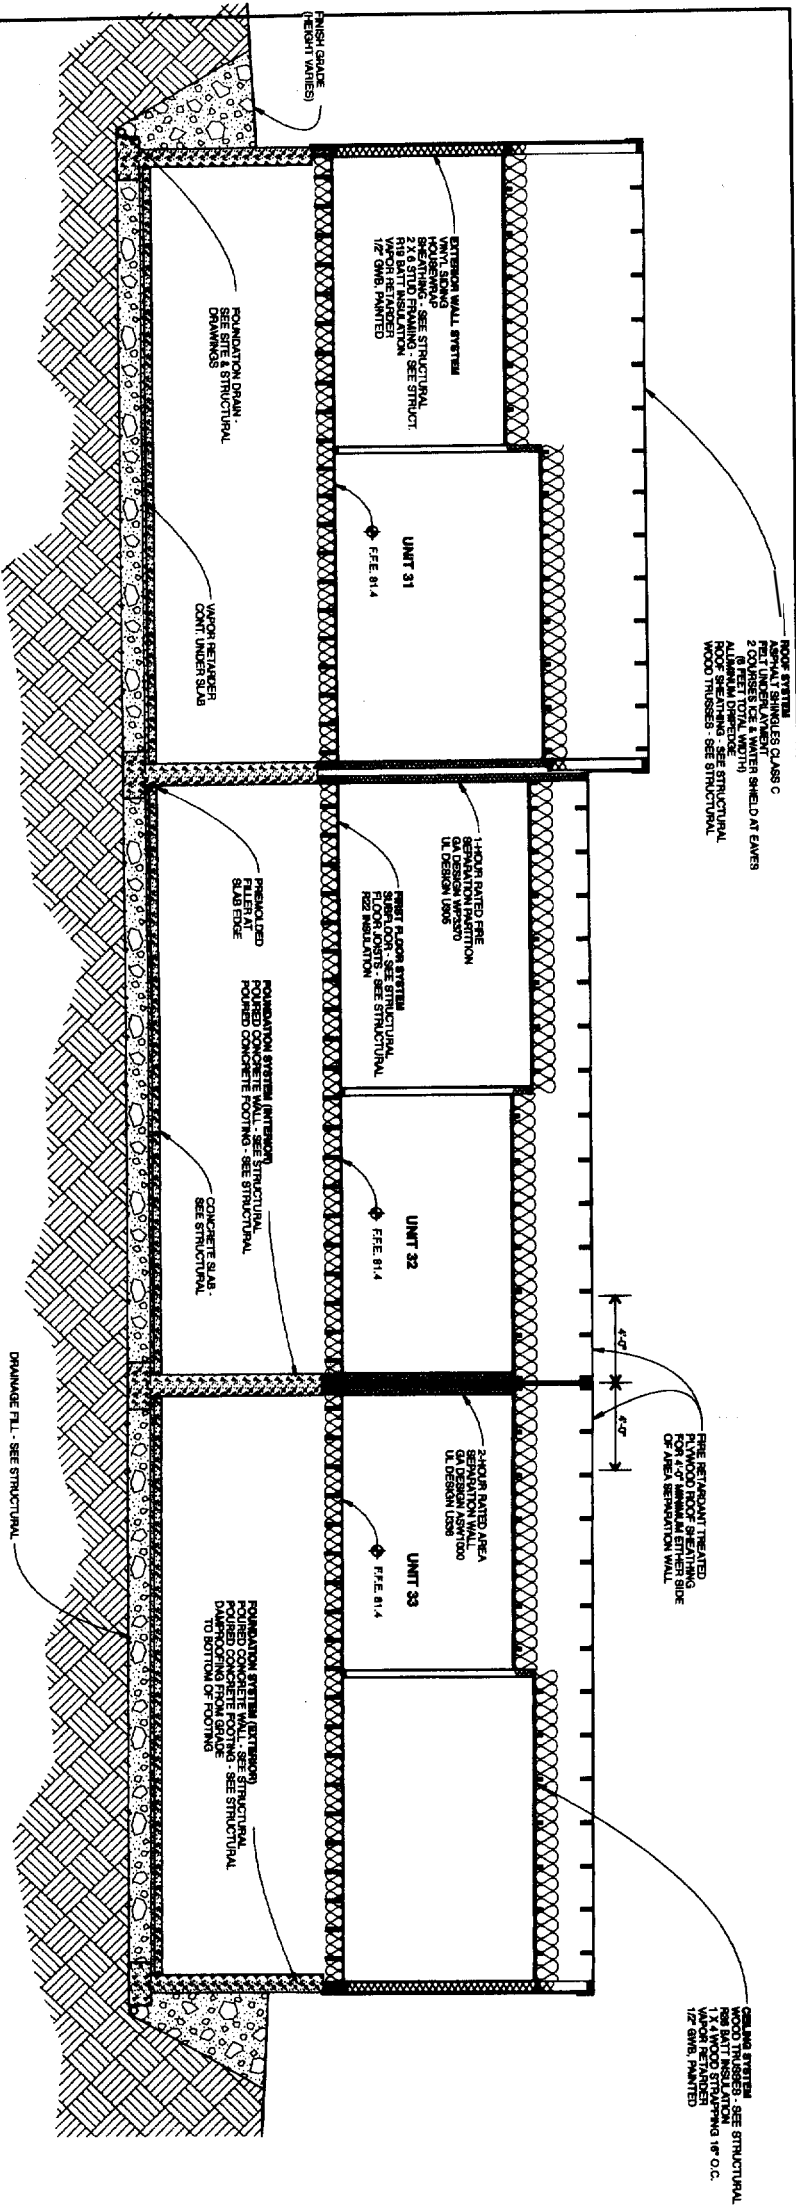

2 BUILDING SECTION UNITS 31-33
SCALE: 1/4" = 1'-0"

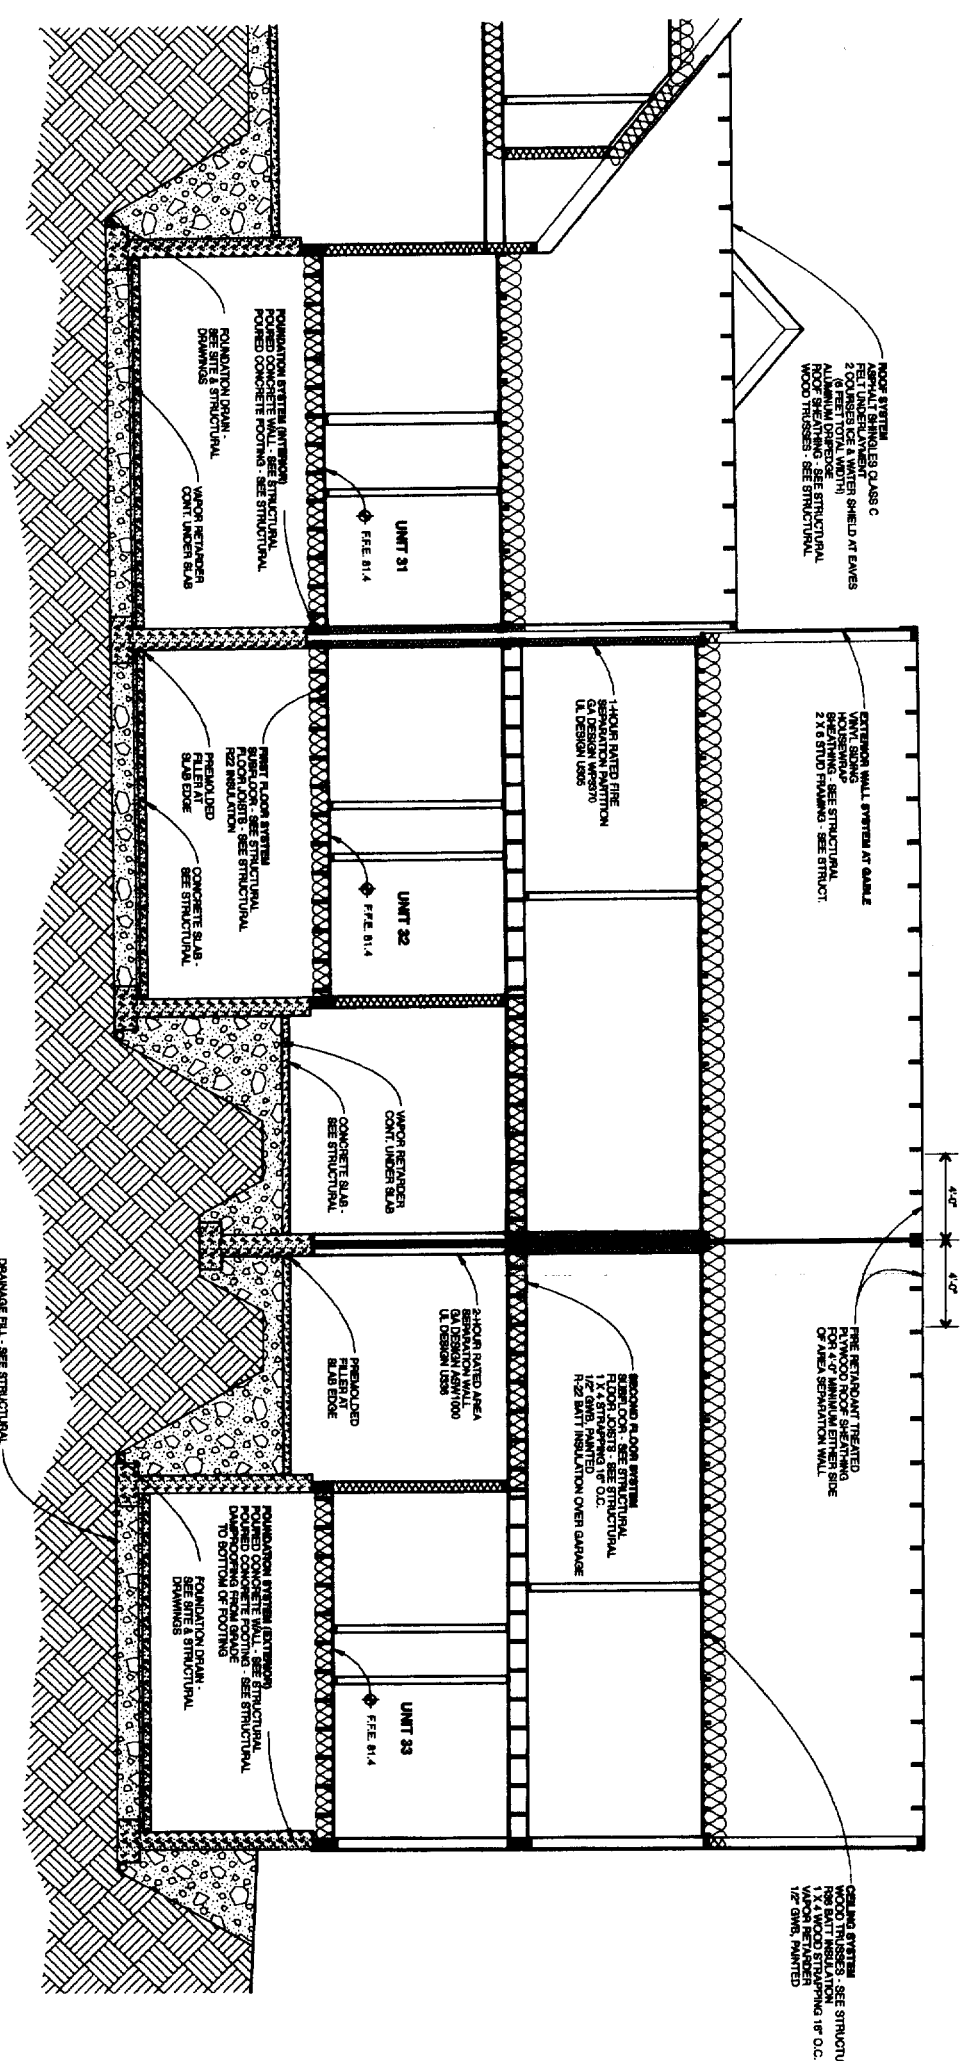


A314 Sheet	ISSUED FOR PERMIT	Revisions	Date: 10/27/03	Scale: 1/4" = 1'-0"	Title BUILDING SECTIONS UNITS 31-33
		Radcliffe Glen Harvard Street, Portland, ME Larry Sturdivant 15 Garsoe Drive Portland, ME 04103			
Michael R. Charek Architect 25 Hartley Street Portland, Maine 04103 (207) 761-0556			Structural Consultants: Swift Engineering 331 Main Street Norway, ME 04268 207-743-5885		

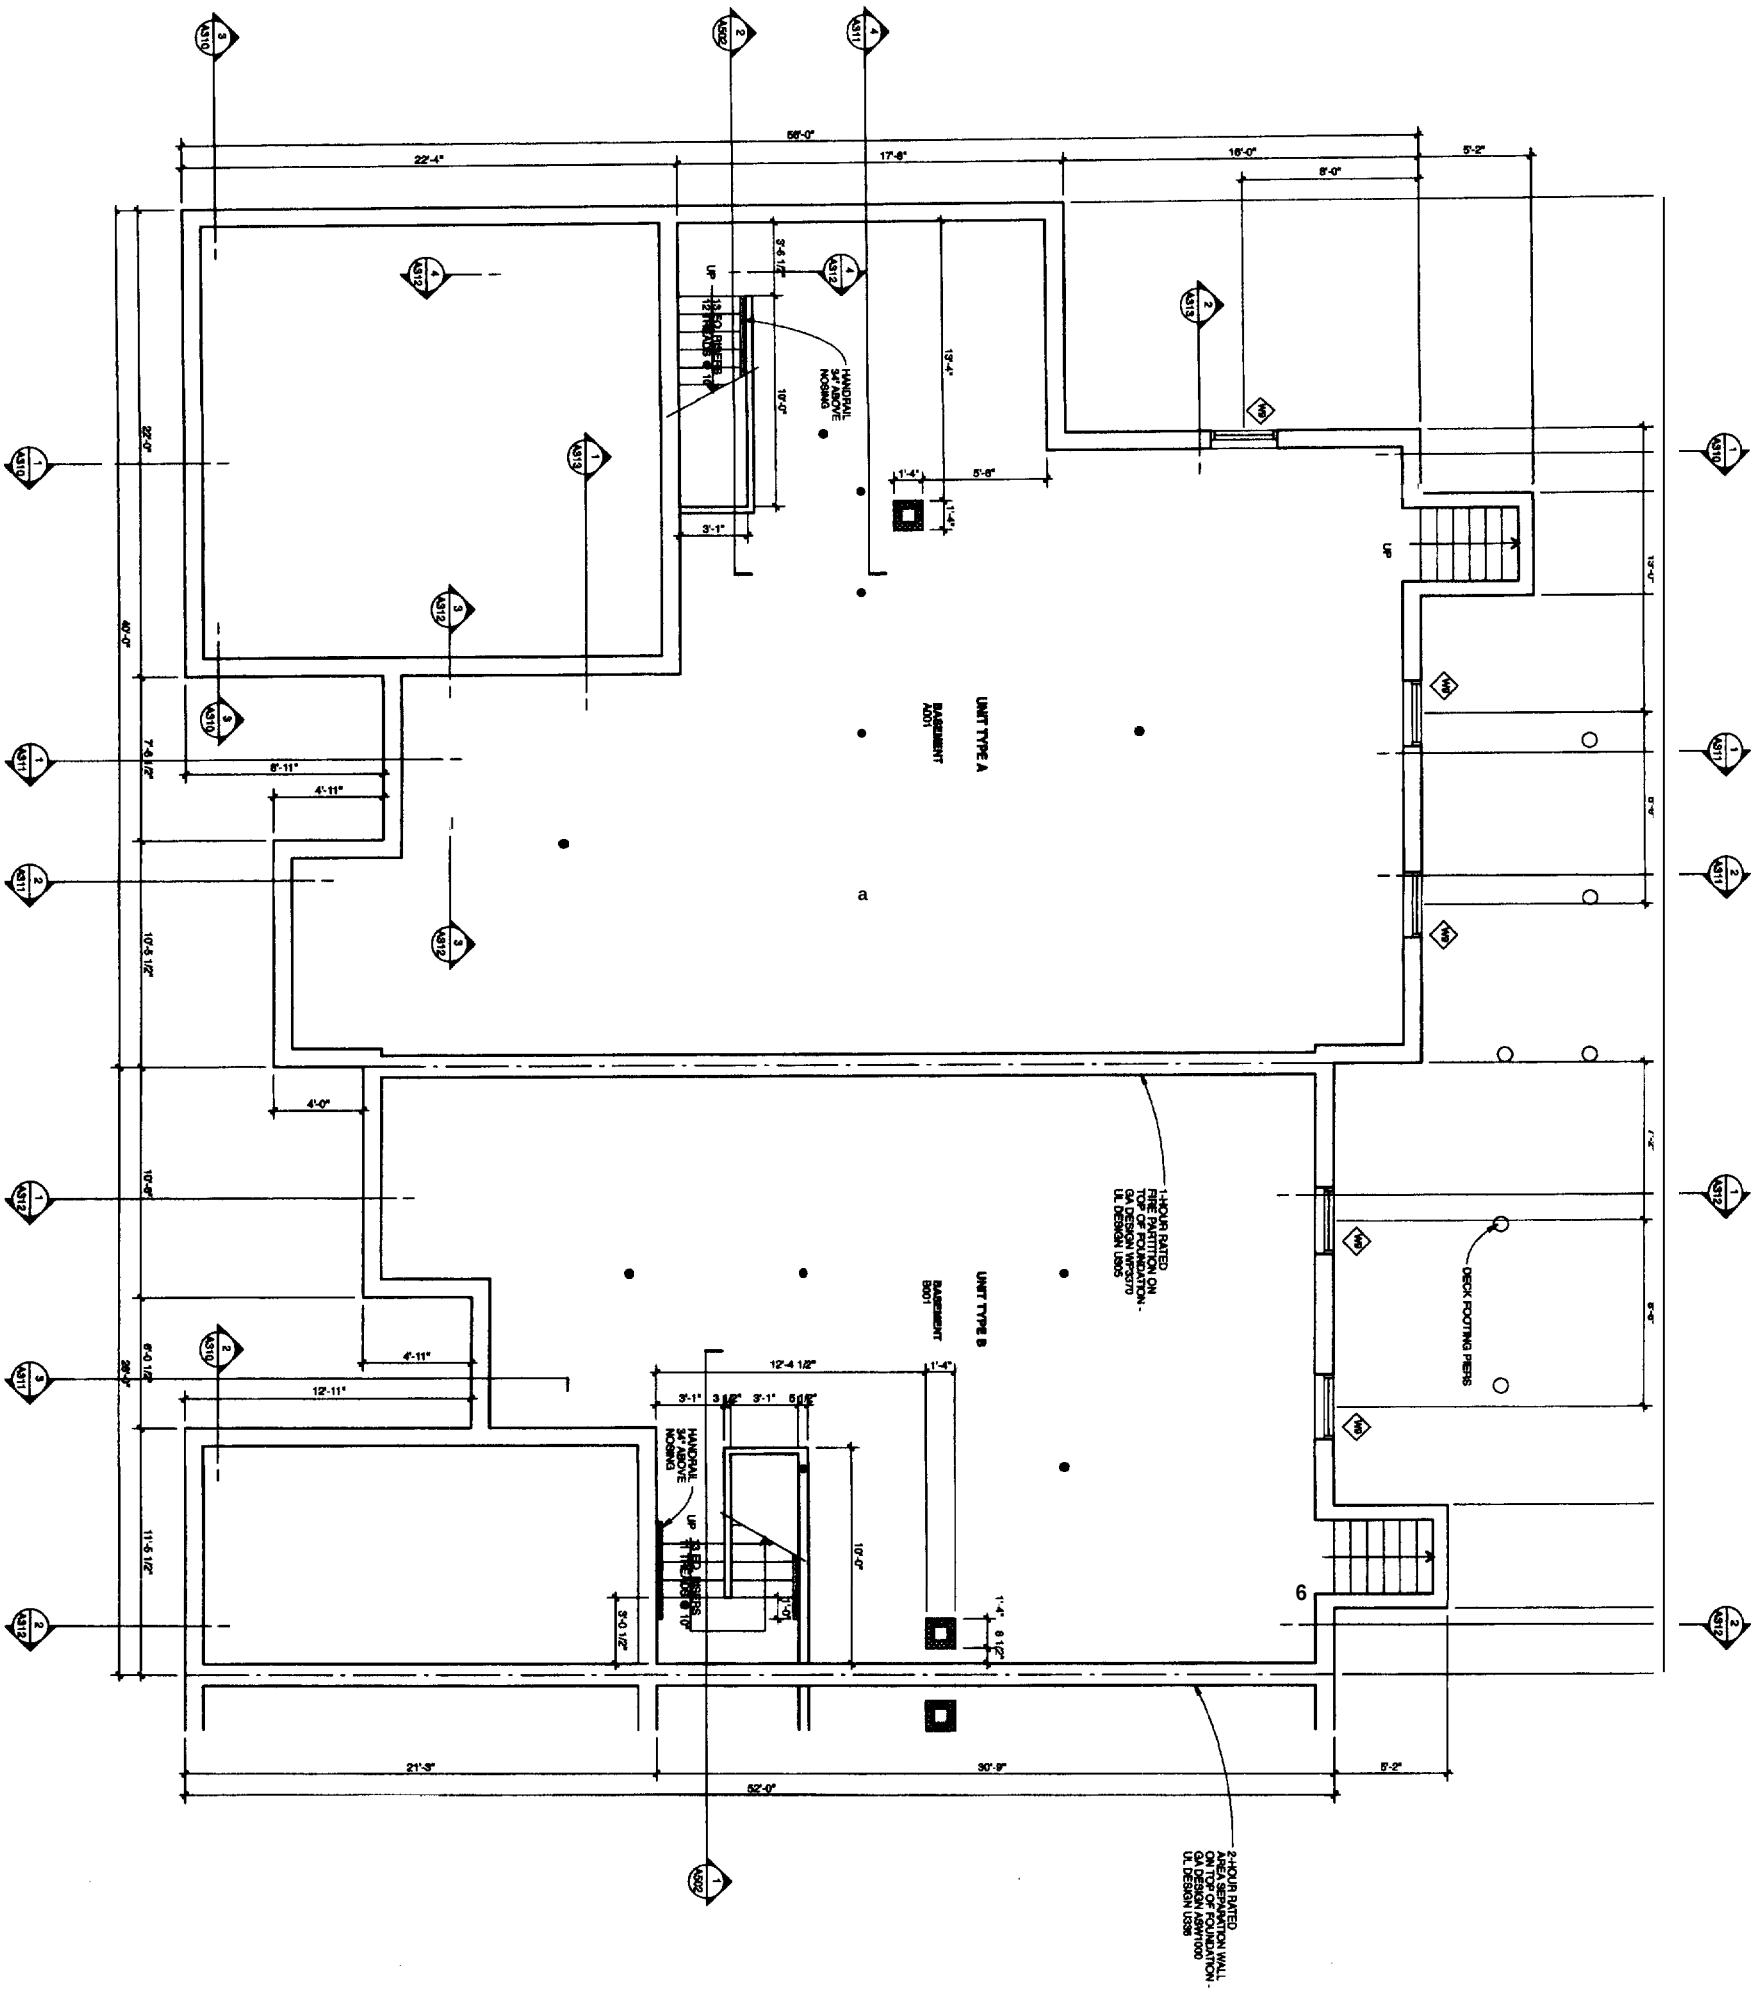


1 ENLARGED BASEMENT FLOOR PLAN - UNIT TYPES A & B
SCALE: 1/4" = 1'-0"

Title ENLARGED FLOOR PLAN - BASEMENT	Scale: 1/4" = 1'-0"	Date: 10/27/03	Revisions: ISSUED FOR PERMIT	Sheet	A401
---	------------------------	-------------------	------------------------------------	-------	------

Radcliffe Glen Harvard Street, Portland, ME	Larry Stundivant 15 Garces Drive Portland, ME 04103
--	---

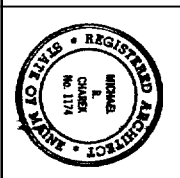


Michael R. Charek Architect	25 Hartley Street Portland, Maine 04103 (207) 761-0666
--------------------------------	--

 

A402

**25 Hartley Street
Portland, Maine 04103
(207) 761-0556**

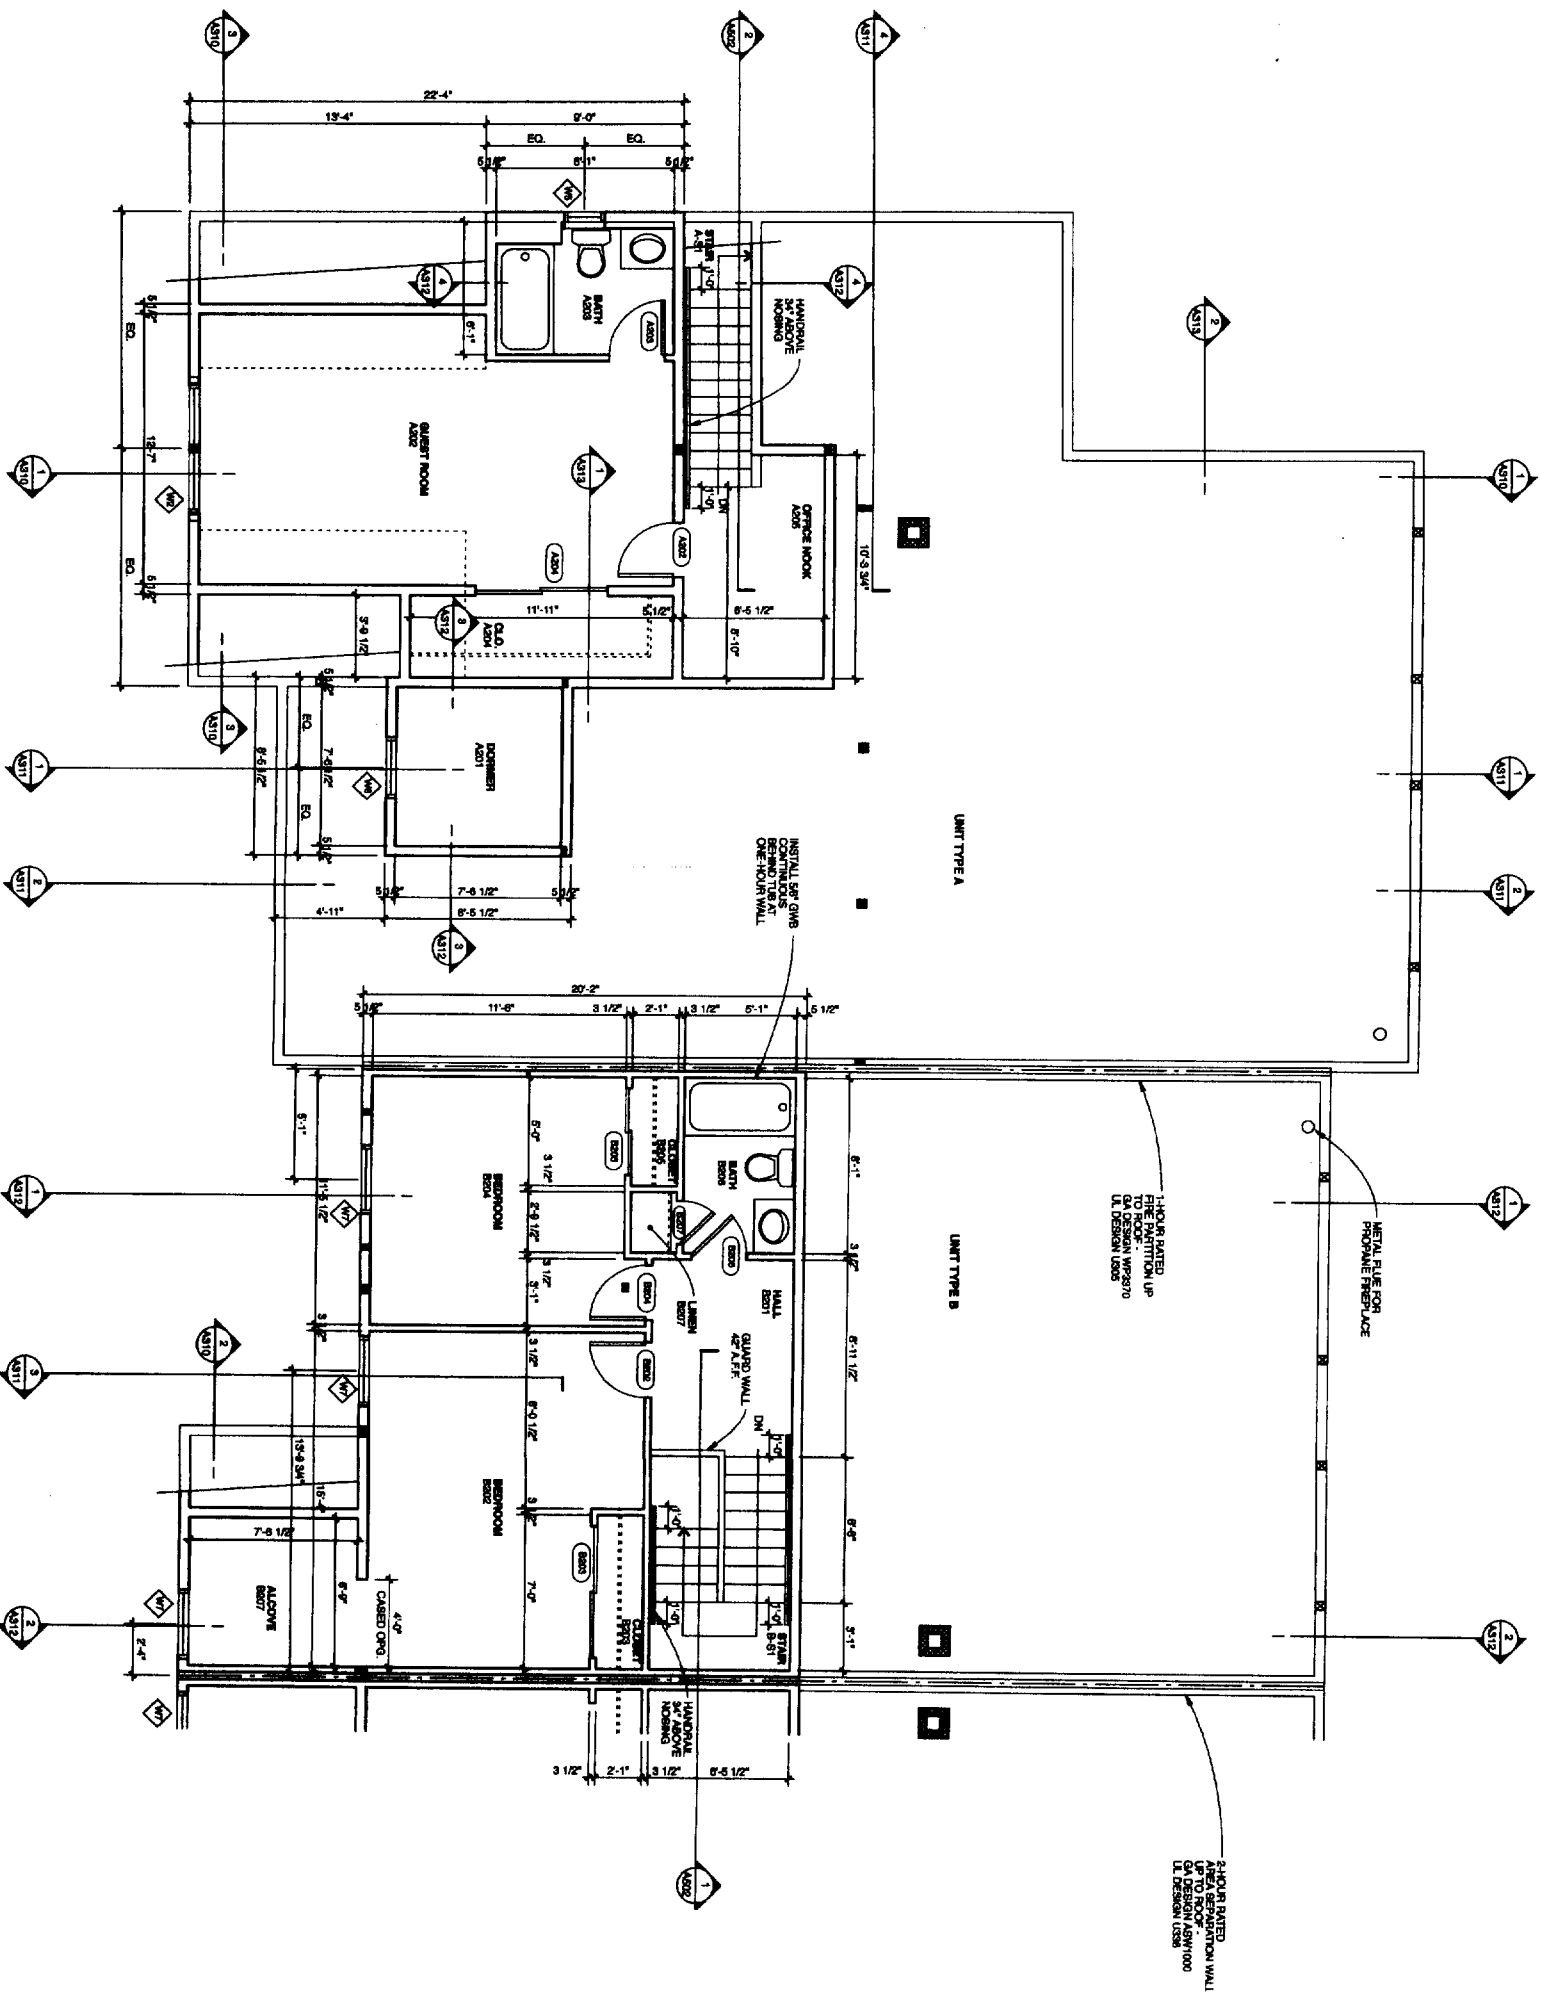

1 ENLARGED SECOND FLOOR PLAN - UNIT TYPES A & B
SCALE: 1/4" = 1'-0"

Michael R. Charek
Architect

25 Hartley Street
Portland, Maine 04103
(207) 761-0558



Radcliffe Glen
Harvard Street, Portland, ME

Larry Sturdivant
15 Garsoe Drive
Portland, ME 04103

Title

ENLARGED
FLOOR PLAN -
SECOND
FLOOR

Scale: 1/4" = 1'-0"


Date: 10/27/03

Revisions


ISSUED FOR
PERMIT

Sheet


A403

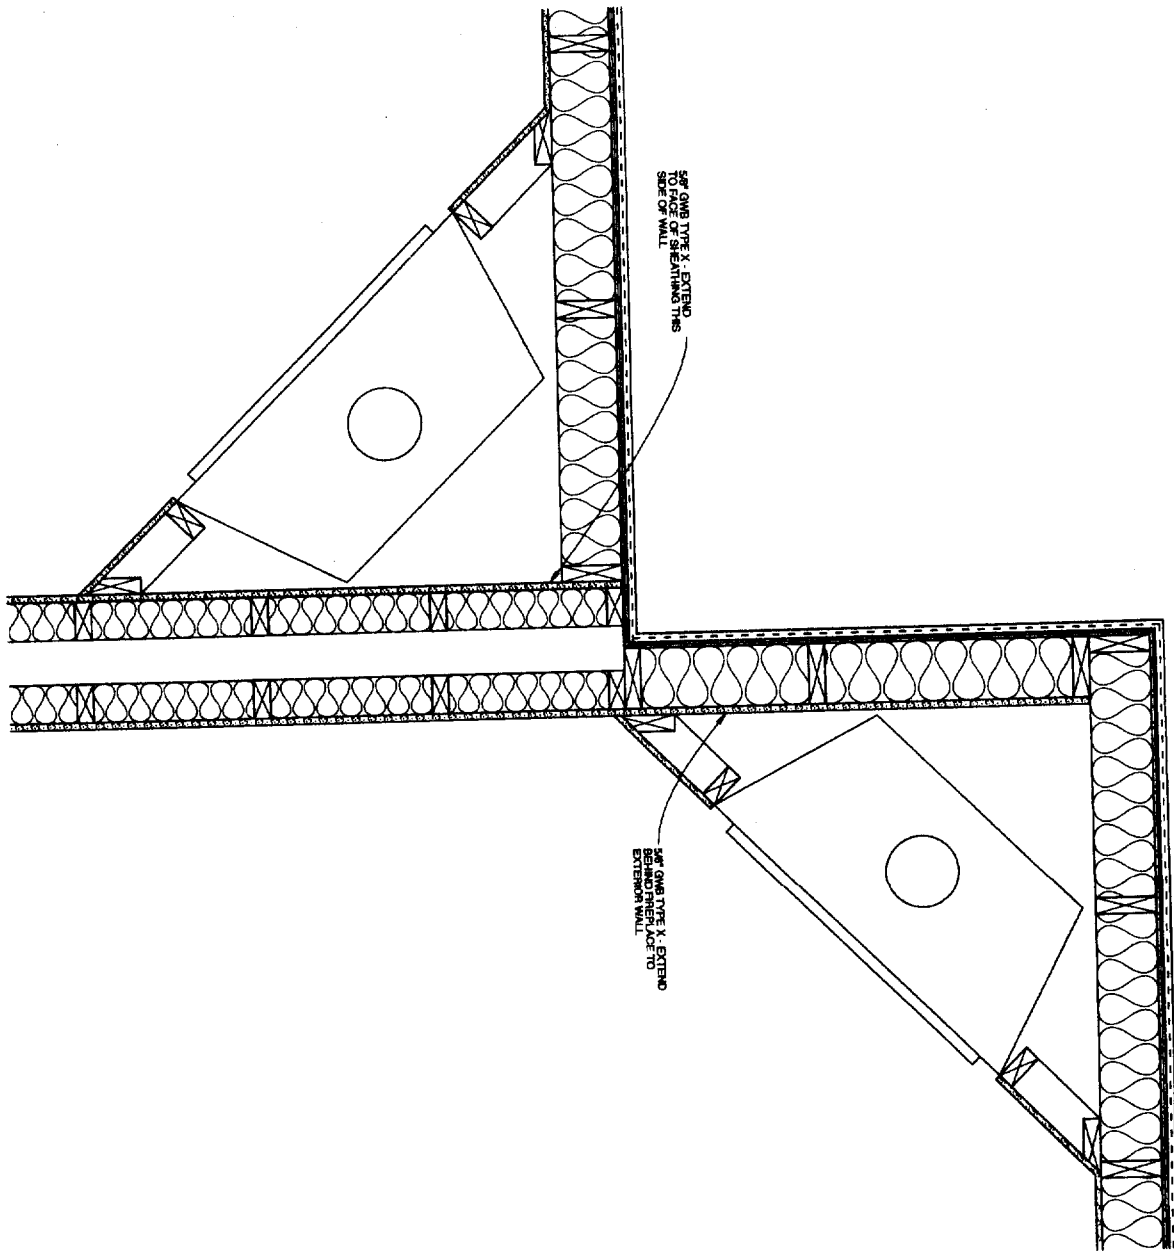


10 1-HOUR WALL AT FIREPLACES (PLAN)
SCALE: 1 1/2\"/>

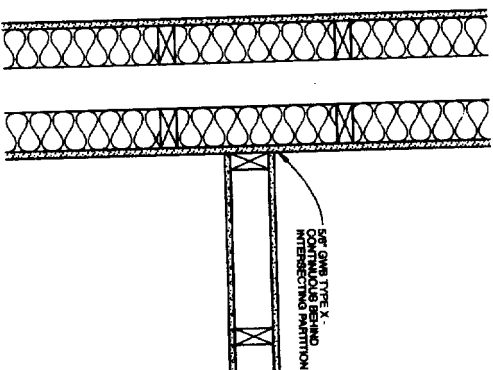


8 1-HOUR WALL AT PARTITION (PLAN)
SCALE: 1 1/2\"/>

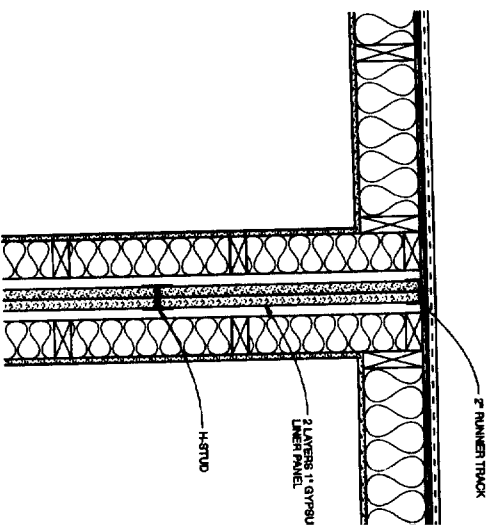


7 2-HOUR WALL AT EXTERIOR WALL (PLAN)
SCALE: 1 1/2\"/>

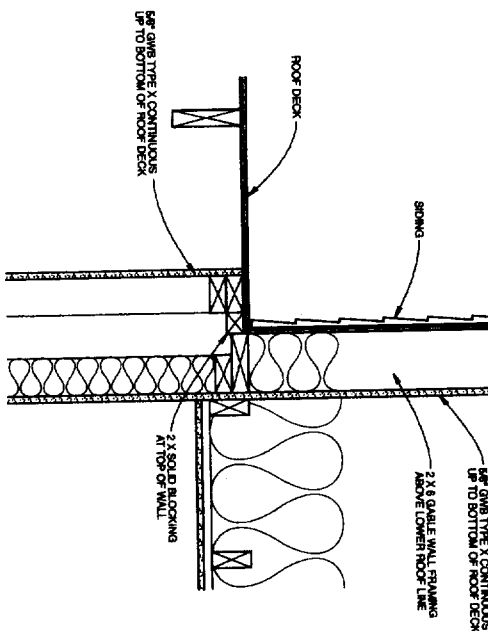


6 1-HOUR WALL - CEILING & ROOF
SCALE: 1 1/2\"/>

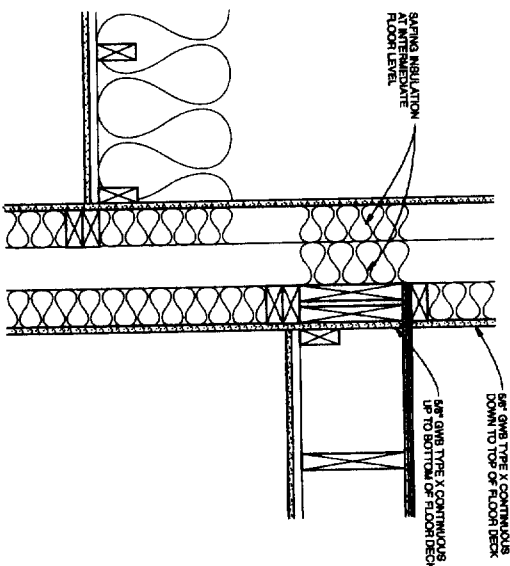


5 1-HOUR WALL - INTERMEDIATE FLOOR
SCALE: 1 1/2\"/>

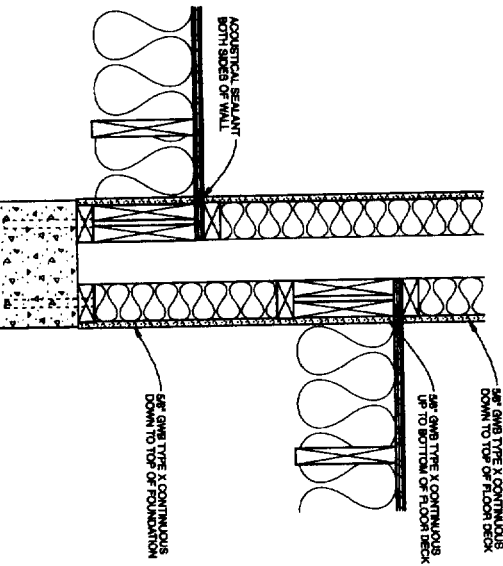


4 1-HOUR WALL - FOUNDATION
SCALE: 1 1/2\"/>

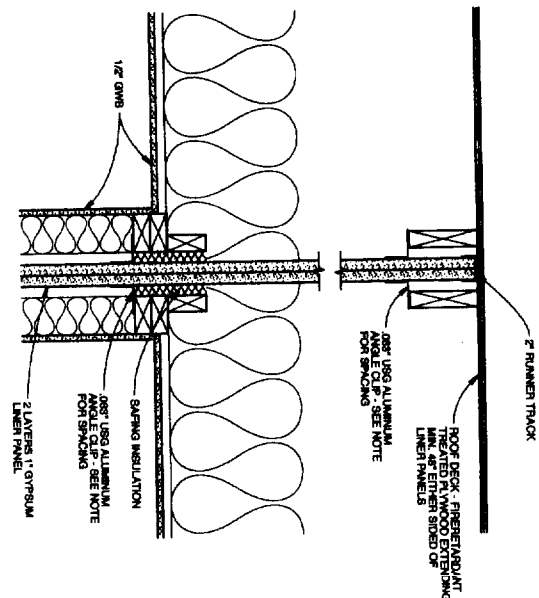

3 2-HOUR WALL - CEILING & ROOF
SCALE: 1 1/2\"/>

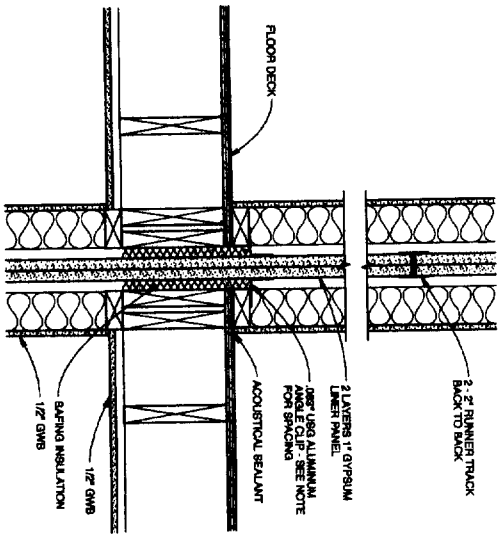


2 2-HOUR WALL - INTERMEDIATE FLOOR
SCALE: 1 1/2\"/>

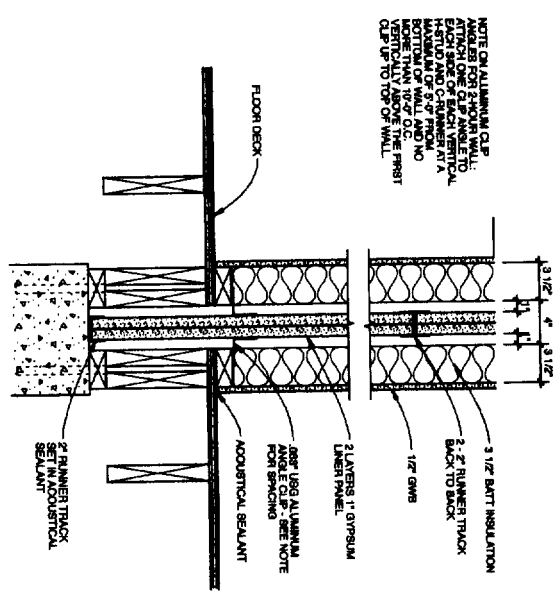

1 2-HOUR WALL AT FOUNDATION
SCALE: 1 1/2\"/>

Michael R. Charek
Architect

25 Hartley Street
Portland, Maine 04103
(207) 761-0556

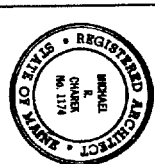


Radcliffe Glen
Harvard Street, Portland, ME

Larry Sturdivant
15 Garsco Drive
Portland, ME 04103

Title
DETAILS
Scale: AS NOTED
Date: 10/27/08
Revisions
ISSUED FOR PERMIT


Sheet

A501

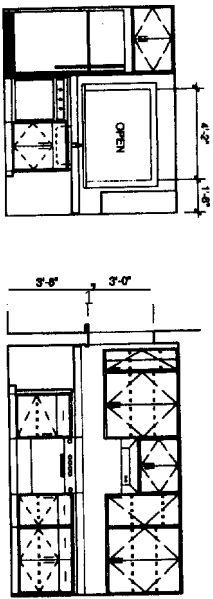


NORTH
EAST

8 INTERIOR ELEVATIONS - KITCHEN A106
SCALE: 1/4" = 1'-0"

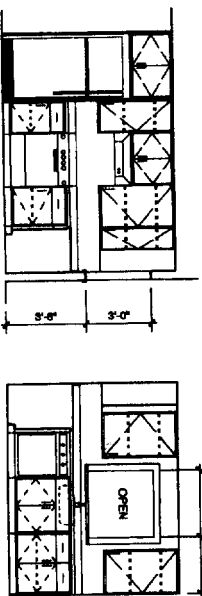


WEST
NORTH


7 INTERIOR ELEVATIONS - KITCHEN B105
SCALE: 1/4" = 1'-0"

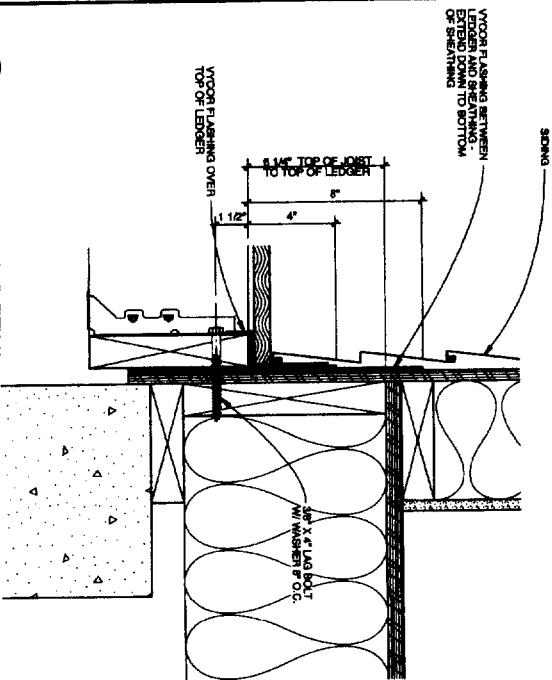


6 DECK LEDGER DETAIL
SCALE: 3/4" = 1'-0"

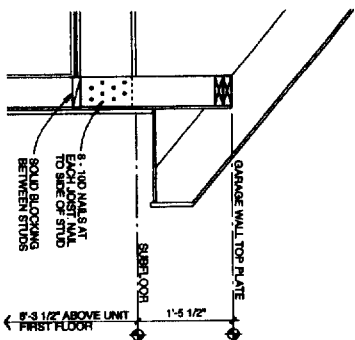


5 FRAMING DETAIL - A UNIT GARAGE ROOF
SCALE: 3/4" = 1'-0"

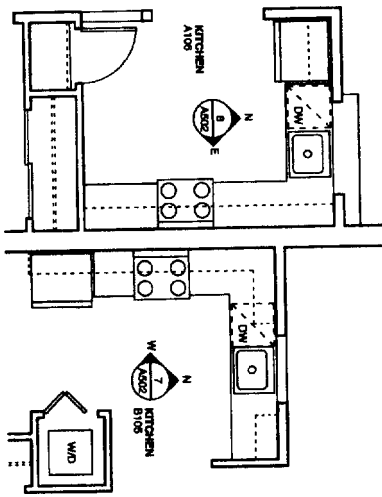


4 ENLARGED PLAN - KITCHENS
SCALE: 1/4" = 1'-0"

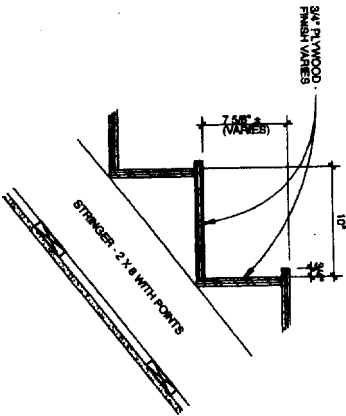

3 DETAIL SECTION
SCALE: 1 1/2" = 1'-0"

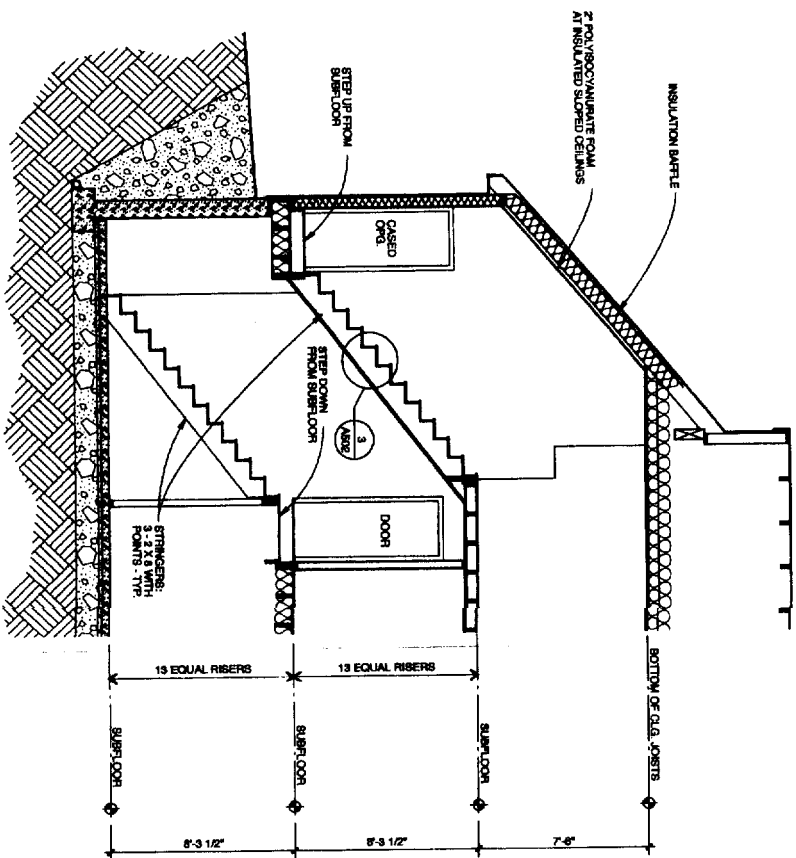

2 STAIR SECTION AT UNIT TYPE A
SCALE: 1/4" = 1'-0"

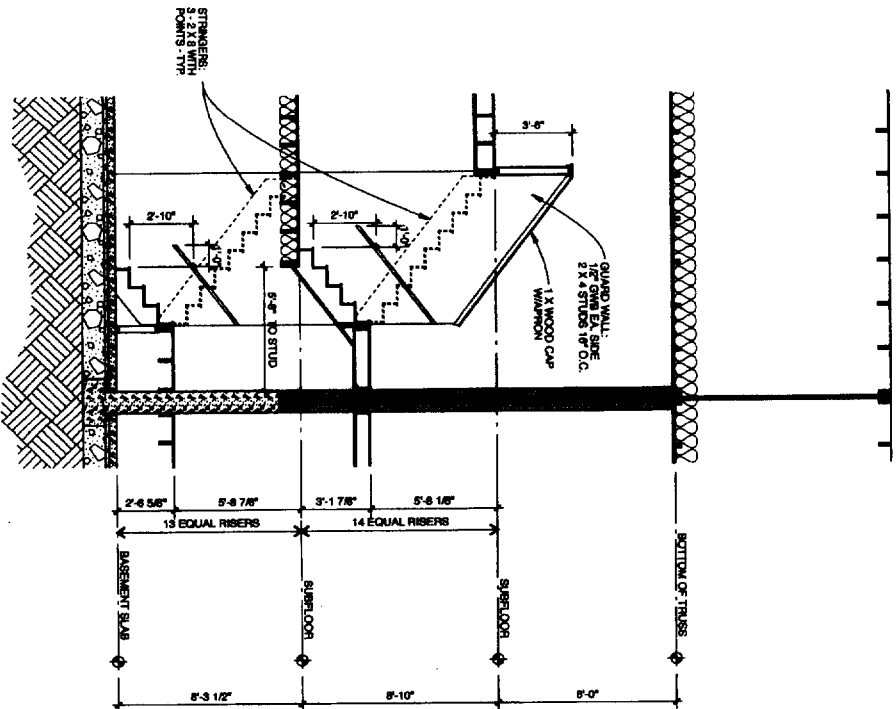

1 STAIR SECTION AT UNIT TYPE B
SCALE: 1/4" = 1'-0"



Michael R. Charek
Architect

25 Hartley Street
Portland, Maine 04103
(207) 761-0556

Radcliffe Glen
Harvard Street, Portland, ME

Larry Shandivant
15 Garces Drive
Portland, ME 04103

Title

STAIR
SECTIONS

Scale: AS NOTED

Date: 10/27/03

Revisions

ISSUED FOR
PERMIT

Sheet

A502

DOOR SCHEDULE UNIT A									
NO.	TYPE	MAT.	FIN.	WIDTH	HEIGHT	THICK.	FRAME TYPE	MAT.	FIN.
A-51	1	BLD-SC	PTD	2'-0"	6'-6"	1-3/8"	A	WO	PTD
A-51	2	FG-INSUL	PTD	3'-0"	6'-6"	1-3/4"	B	WO	PTD
A-102	1	BLD-SC	PTD	3'-0"	6'-6"	1-3/4"	A	WO	PTD
A-108	3	BLD-SC	PTD	2'-6"	6'-6"	1-3/8"	A	WO	PTD
A-104	1	BLD-SC	PTD	2'-6"	6'-6"	1-3/8"	A	WO	PTD
A-106	1	BLD-SC	PTD	2'-6"	6'-6"	1-3/8"	A	WO	PTD
A-108	3	BLD-SC	PTD	2'-6"	6'-6"	1-3/8"	A	WO	PTD
A-110	3	BLD-SC	PTD	2'-6"	6'-6"	1-3/8"	A	WO	PTD
A-111	1	BLD-SC	PTD	2'-6"	6'-6"	1-3/8"	A	WO	PTD
A-112	1	BLD-SC	PTD	2'-6"	6'-6"	1-3/8"	A	WO	PTD
A-113	4	FG-INSUL	PTD	2'-6"	6'-6"	1-3/8"	A	WO	PTD
A-116	5	BLD-SC	PTD	2'-6"	6'-6"	1-3/8"	A	WO	PTD
A-117	3	BLD-SC	PTD	2'-6"	6'-6"	1-3/8"	A	WO	PTD
A-118	7	BLD-INSUL	PTD	2'-6"	6'-6"	1-3/8"	A	WO	PTD
A-118A	7	BLD-INSUL	PTD	2'-6"	6'-6"	1-3/8"	A	WO	PTD
A-119	8	BLD-SC	PTD	2'-6"	6'-6"	1-3/8"	A	WO	PTD
A-120	3	BLD-SC	PTD	2'-6"	6'-6"	1-3/8"	A	WO	PTD
A-202	1	BLD-SC	PTD	2'-6"	6'-6"	1-3/8"	A	WO	PTD
A-203	1	BLD-SC	PTD	2'-6"	6'-6"	1-3/8"	A	WO	PTD
A-204	3	BLD-SC	PTD	2'-6"	6'-6"	1-3/8"	A	WO	PTD

MATERIAL/FINISH ASSUMPTIONS

METL. METAL
 FG. FIBERGLASS FACE
 H. HARDWOOD
 INSUL. INSULATED
 M.D. MOLDED WOOD FIBER FACE
 SC. SOLID CORE
 WO. WOOD

NOTES
 1. INSULATED EXTERIOR DOOR
 2. INSULATED OVERHEAD DOOR
 3. INSULATED PAINTED DOOR

ROOM FINISH SCHEDULE UNIT A									
NO.	NAME	FIN.	THICK.	FIN.	THICK.	FIN.	THICK.	FIN.	THICK.
A-51	STAIR	WO	PTD	WO	PTD	WO	PTD	WO	PTD
A-51	BASEMENT	CONC.	UNF.	CONC.	UNF.	CONC.	UNF.	CONC.	UNF.
A-101	FOYER	CE	FE	WO	PTD	CE	FE	WO	PTD
A-102	STUDY/REAR ROOM	HO	FE	WO	PTD	HO	FE	WO	PTD
A-103	CLOSET	HO	FE	WO	PTD	HO	FE	WO	PTD
A-104	HALL	HO	FE	WO	PTD	HO	FE	WO	PTD
A-105	KITCHEN	HO	FE	WO	PTD	HO	FE	WO	PTD
A-106	BEDROOM	HO	FE	WO	PTD	HO	FE	WO	PTD
A-107	BEDROOM	HO	FE	WO	PTD	HO	FE	WO	PTD
A-108	CLOSET	HO	FE	WO	PTD	HO	FE	WO	PTD
A-109	CLOSET	HO	FE	WO	PTD	HO	FE	WO	PTD
A-110	BATH	HO	FE	WO	PTD	HO	FE	WO	PTD
A-111	BATH	HO	FE	WO	PTD	HO	FE	WO	PTD
A-201	DOOR	CE	FE	WO	PTD	CE	FE	WO	PTD
A-202	DOOR	CE	FE	WO	PTD	CE	FE	WO	PTD
A-203	DOOR	CE	FE	WO	PTD	CE	FE	WO	PTD
A-204	DOOR	CE	FE	WO	PTD	CE	FE	WO	PTD
A-205	DOOR	CE	FE	WO	PTD	CE	FE	WO	PTD
A-206	DOOR	CE	FE	WO	PTD	CE	FE	WO	PTD
A-207	DOOR	CE	FE	WO	PTD	CE	FE	WO	PTD



MATERIAL/FINISH ASSUMPTIONS

CER. CERAMIC TILE
 CONC. CONCRETE
 OPT. CARPET
 FF. FACTORY FINISH
 GNB. GIBBS
 HO. HARDWOOD
 POLY. POLYURETHANE
 PTD. PAINT
 UNF. UNFINISHED
 WO. WOOD

FINISH NOTES
 1. CONCRETE WALLS WHERE STAIR RUNS
 2. GIBBS ON PART OF WALLS WHERE
 3. FINE WALLS EXTEND INTO BASEMENT.
 4. SLOPED CEILING 5'-0" TO 7'-0".

DOOR SCHEDULE UNIT B									
NO.	TYPE	MAT.	FIN.	WIDTH	HEIGHT	THICK.	FRAME TYPE	MAT.	FIN.
B-51	1	BLD-SC	PTD	2'-0"	6'-6"	1-3/8"	A	WO	PTD
B-51	2	FG-INSUL	PTD	2'-0"	6'-6"	1-3/4"	B	WO	PTD
B-101	1	BLD-SC	PTD	2'-0"	6'-6"	1-3/4"	A	WO	PTD
B-102	1	BLD-SC	PTD	2'-0"	6'-6"	1-3/4"	A	WO	PTD
B-103	1	BLD-SC	PTD	2'-0"	6'-6"	1-3/4"	A	WO	PTD
B-104	1	BLD-SC	PTD	2'-0"	6'-6"	1-3/4"	A	WO	PTD
B-105	1	BLD-SC	PTD	2'-0"	6'-6"	1-3/4"	A	WO	PTD
B-106	1	BLD-SC	PTD	2'-0"	6'-6"	1-3/4"	A	WO	PTD
B-107	1	BLD-SC	PTD	2'-0"	6'-6"	1-3/4"	A	WO	PTD
B-108	1	BLD-SC	PTD	2'-0"	6'-6"	1-3/4"	A	WO	PTD
B-109	1	BLD-SC	PTD	2'-0"	6'-6"	1-3/4"	A	WO	PTD
B-110	1	BLD-SC	PTD	2'-0"	6'-6"	1-3/4"	A	WO	PTD
B-111	1	BLD-SC	PTD	2'-0"	6'-6"	1-3/4"	A	WO	PTD
B-112	1	BLD-SC	PTD	2'-0"	6'-6"	1-3/4"	A	WO	PTD
B-113	1	BLD-SC	PTD	2'-0"	6'-6"	1-3/4"	A	WO	PTD
B-114	1	BLD-SC	PTD	2'-0"	6'-6"	1-3/4"	A	WO	PTD
B-201	1	BLD-SC	PTD	2'-0"	6'-6"	1-3/4"	A	WO	PTD
B-202	1	BLD-SC	PTD	2'-0"	6'-6"	1-3/4"	A	WO	PTD
B-203	1	BLD-SC	PTD	2'-0"	6'-6"	1-3/4"	A	WO	PTD
B-204	1	BLD-SC	PTD	2'-0"	6'-6"	1-3/4"	A	WO	PTD
B-205	1	BLD-SC	PTD	2'-0"	6'-6"	1-3/4"	A	WO	PTD
B-206	1	BLD-SC	PTD	2'-0"	6'-6"	1-3/4"	A	WO	PTD
B-207	1	BLD-SC	PTD	2'-0"	6'-6"	1-3/4"	A	WO	PTD

ROOM FINISH SCHEDULE UNIT B									
NO.	NAME	FIN.	THICK.	FIN.	THICK.	FIN.	THICK.	FIN.	THICK.
B-51	STAIR	WO	PTD	WO	PTD	WO	PTD	WO	PTD
B-101	BASEMENT	CONC.	UNF.	CONC.	UNF.	CONC.	UNF.	CONC.	UNF.
B-102	FOYER	CE	FE	WO	PTD	CE	FE	WO	PTD
B-103	HALL	HO	FE	WO	PTD	HO	FE	WO	PTD
B-104	REAR ROOM	HO	FE	WO	PTD	HO	FE	WO	PTD
B-105	KITCHEN	HO	FE	WO	PTD	HO	FE	WO	PTD
B-106	BEDROOM	HO	FE	WO	PTD	HO	FE	WO	PTD
B-107	BEDROOM	HO	FE	WO	PTD	HO	FE	WO	PTD
B-108	BEDROOM	HO	FE	WO	PTD	HO	FE	WO	PTD
B-109	BEDROOM	HO	FE	WO	PTD	HO	FE	WO	PTD
B-110	BEDROOM	HO	FE	WO	PTD	HO	FE	WO	PTD
B-111	BEDROOM	HO	FE	WO	PTD	HO	FE	WO	PTD
B-112	BEDROOM	HO	FE	WO	PTD	HO	FE	WO	PTD
B-113	BEDROOM	HO	FE	WO	PTD	HO	FE	WO	PTD
B-114	BEDROOM	HO	FE	WO	PTD	HO	FE	WO	PTD
B-201	HALL	HO	FE	WO	PTD	HO	FE	WO	PTD
B-202	BEDROOM	HO	FE	WO	PTD	HO	FE	WO	PTD
B-203	BEDROOM	HO	FE	WO	PTD	HO	FE	WO	PTD
B-204	BEDROOM	HO	FE	WO	PTD	HO	FE	WO	PTD
B-205	BEDROOM	HO	FE	WO	PTD	HO	FE	WO	PTD
B-206	BEDROOM	HO	FE	WO	PTD	HO	FE	WO	PTD
B-207	BEDROOM	HO	FE	WO	PTD	HO	FE	WO	PTD

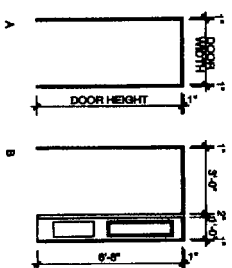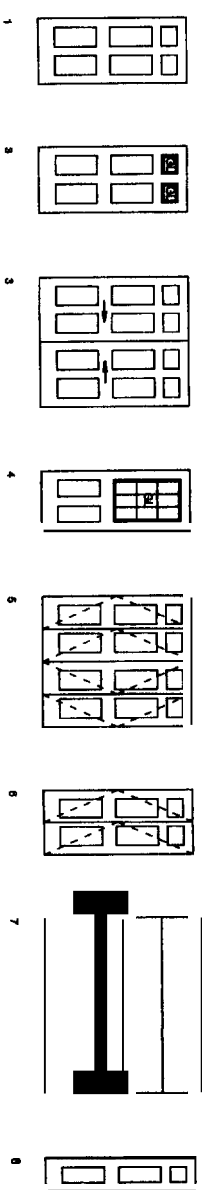

NOTES

1. SET WINDOW HEAD HEIGHT TO MATCH DOOR
 OTHERWISE NOTED
 2. WINDOW WAS IN BATH/203 TO BE GLAZED WITH
 SAFETY GLAZING

SYMBOL	MANUFACTURER	CATALOG #	TYPE	FINISH
W1	ANDERSEN	TW10410	DOUBLE HANG	YES
W2	ANDERSEN	TW10410-2	DOUBLE HANG	YES
W3	ANDERSEN	277G0808H	PANTO DOOR	YES
W4	ANDERSEN	277G0808L	PANTO DOOR	YES
W5	ANDERSEN	TW1036	DOUBLE HANG	NO
W6	ANDERSEN	TW1036	DOUBLE HANG	NO
W7	ANDERSEN	TW10410	DOUBLE HANG	YES
W8	ANDERSEN	TW10410	DOUBLE HANG	NO
W9	ANDERSEN	2603	BASEMENT	NO

Radcliffe Glen
Harvard Street, Portland, ME

Larry Sturdivant
15 Garsco Drive
Portland, ME 04103



Michael R. Charek
Architect

Portland, u n o 04103
(207) 761-0556

Title

DOOR, FINISH,
WINDOW
SCHEDULES

Scale: AS NOTED

Date: 10/27/03

Revisions

ISSUED FOR
PERMIT

Sheet

A601