




A EXTERIOR WALL SECTION
A1.2 SCALE: 1" = 1'-0" WITH SHEAR WALL NAILING

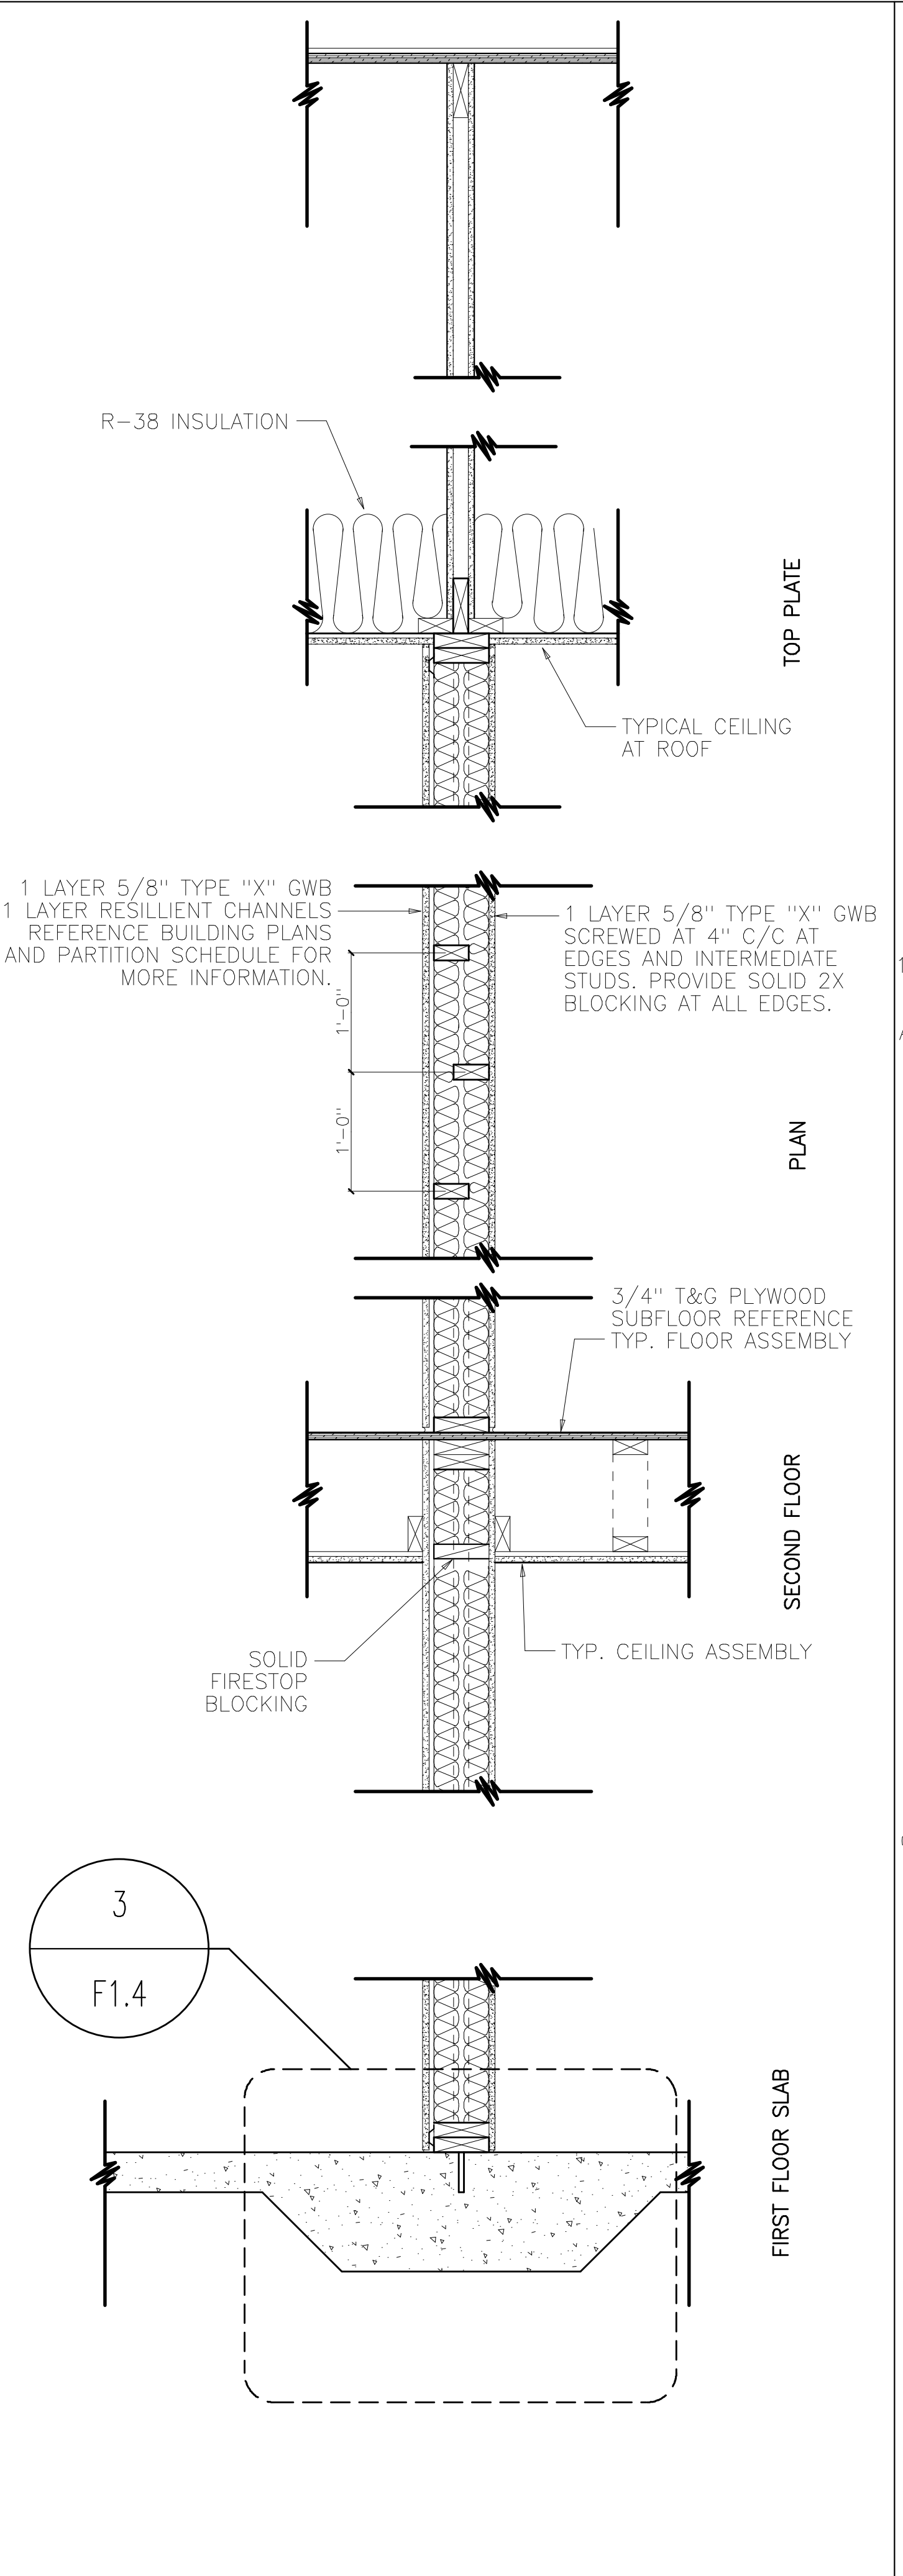

B DEMISING COMMON WALL SEC.
A1.2 SCALE: 1" = 1'-0" WITH SHEAR WALL NAILING

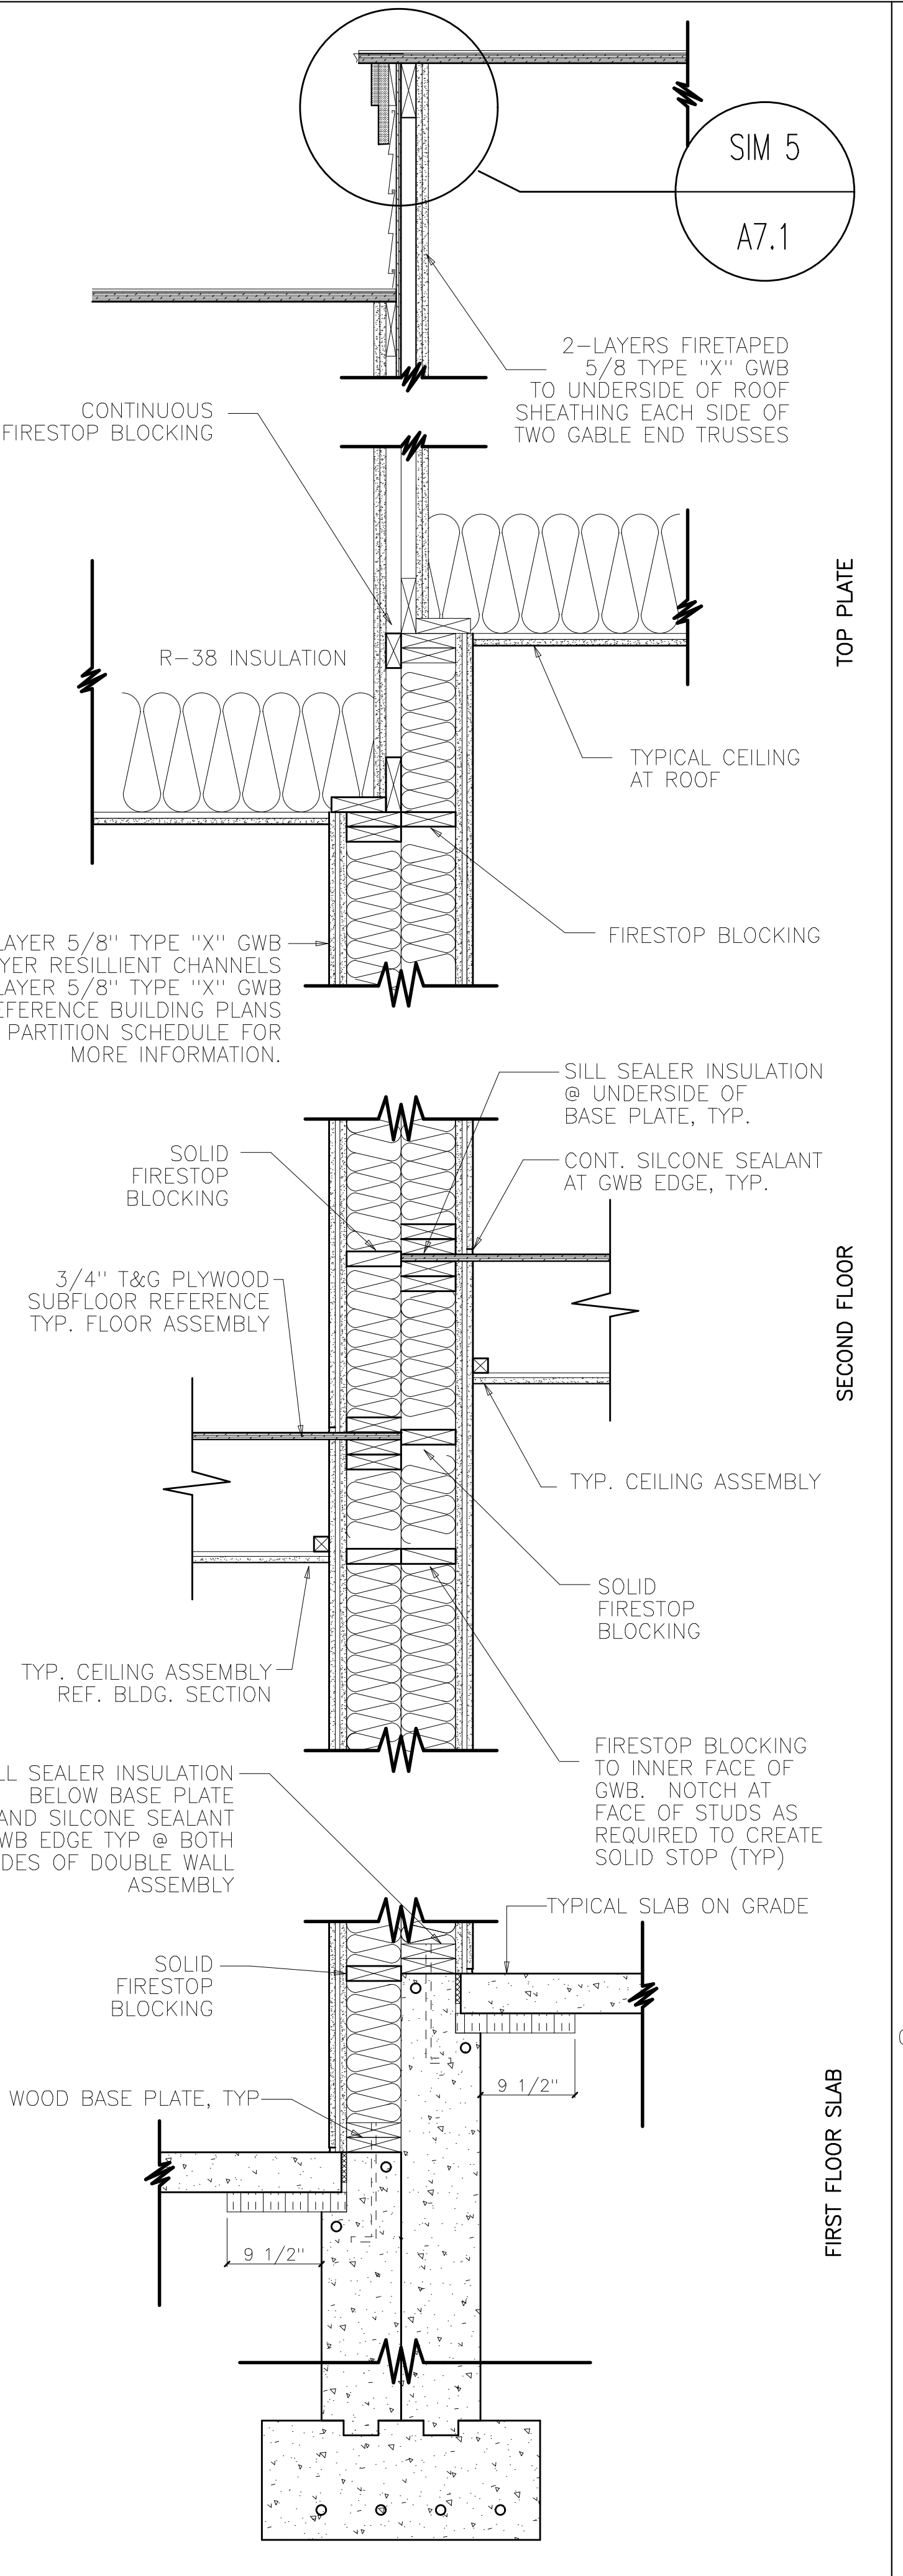

C STEPPED DOUBLE WALL SECTION
A1.2 SCALE: 1" = 1'-0" WITH SHEAR WALL NAILING

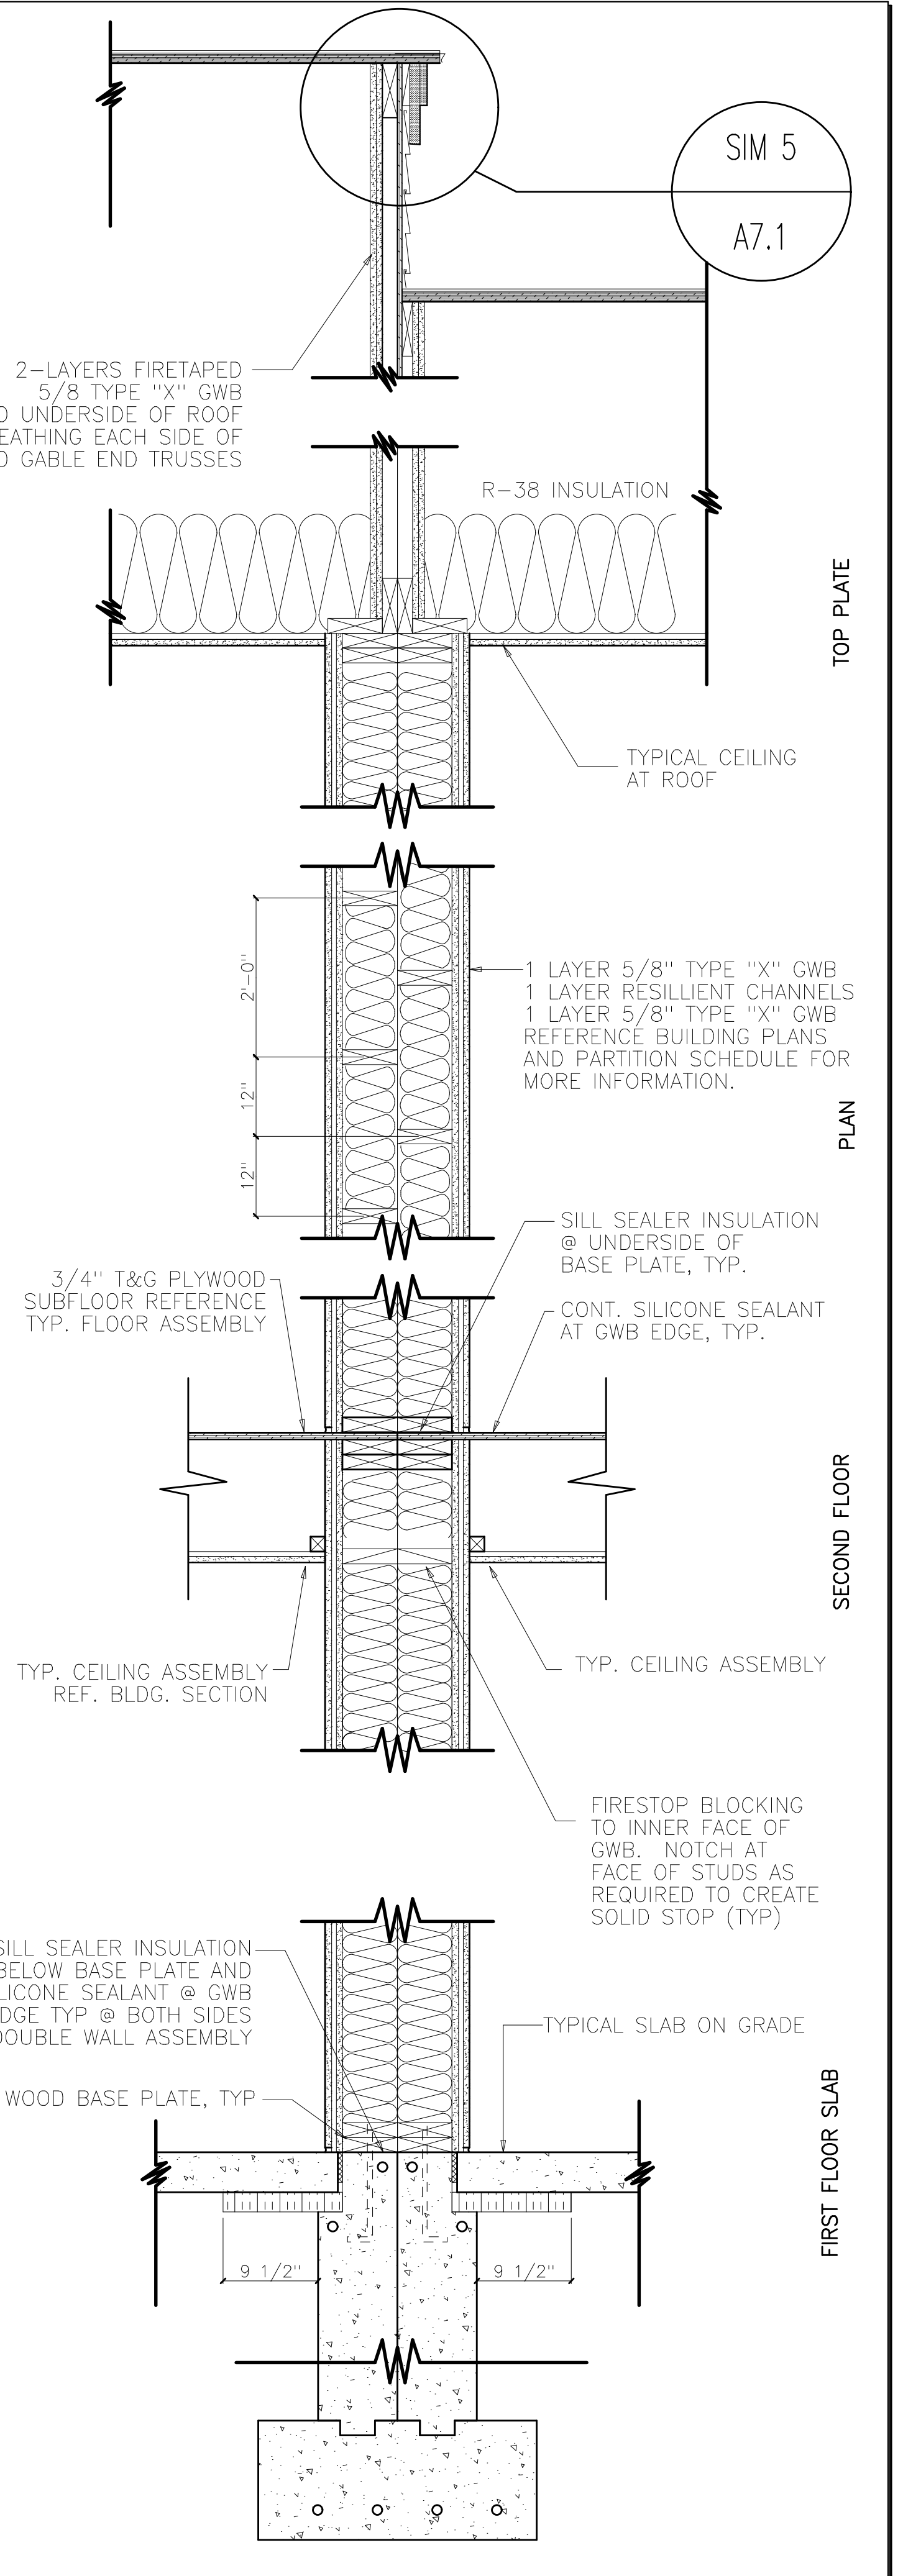

D DOUBLE COMMON WALL SECTION
A1.2 SCALE: 1" = 1'-0" WITH SHEAR WALL NAILING

CWS
CWS Architects
 Architecture
 Space Planning
 Value Design
 434 Cumberland Avenue
 Portland, ME 04101
 Phone: (207)774-4441
 Fax: (207)774-4016
 www.CWSarch.com

Owner:
YALE COURT L.P.
 C/O
 Yale Court Development Company, LLC
 Portland, ME

Contractor:

YALE COURT APARTMENTS
 YALE STREET
 PORTLAND, MAINE

Project No: 02.405 YSA

Drawing Title:
WALL SECTIONS

Scale: 1" = 1'-0"
 Date: January 29, 2003
 Revisions:

Drawing Number:

A6.1