

3
2
1
0
SCALE 1"=1'


4
2
1
0
SCALE 3/4"=1'

6
3
2
1
0
SCALE 1/2"=1'


12
8
4
2
0
SCALE 1/4"=1'

20
10
5
0
SCALE 1/8"=1'

40
20
10
0
SCALE 1/16"=1'

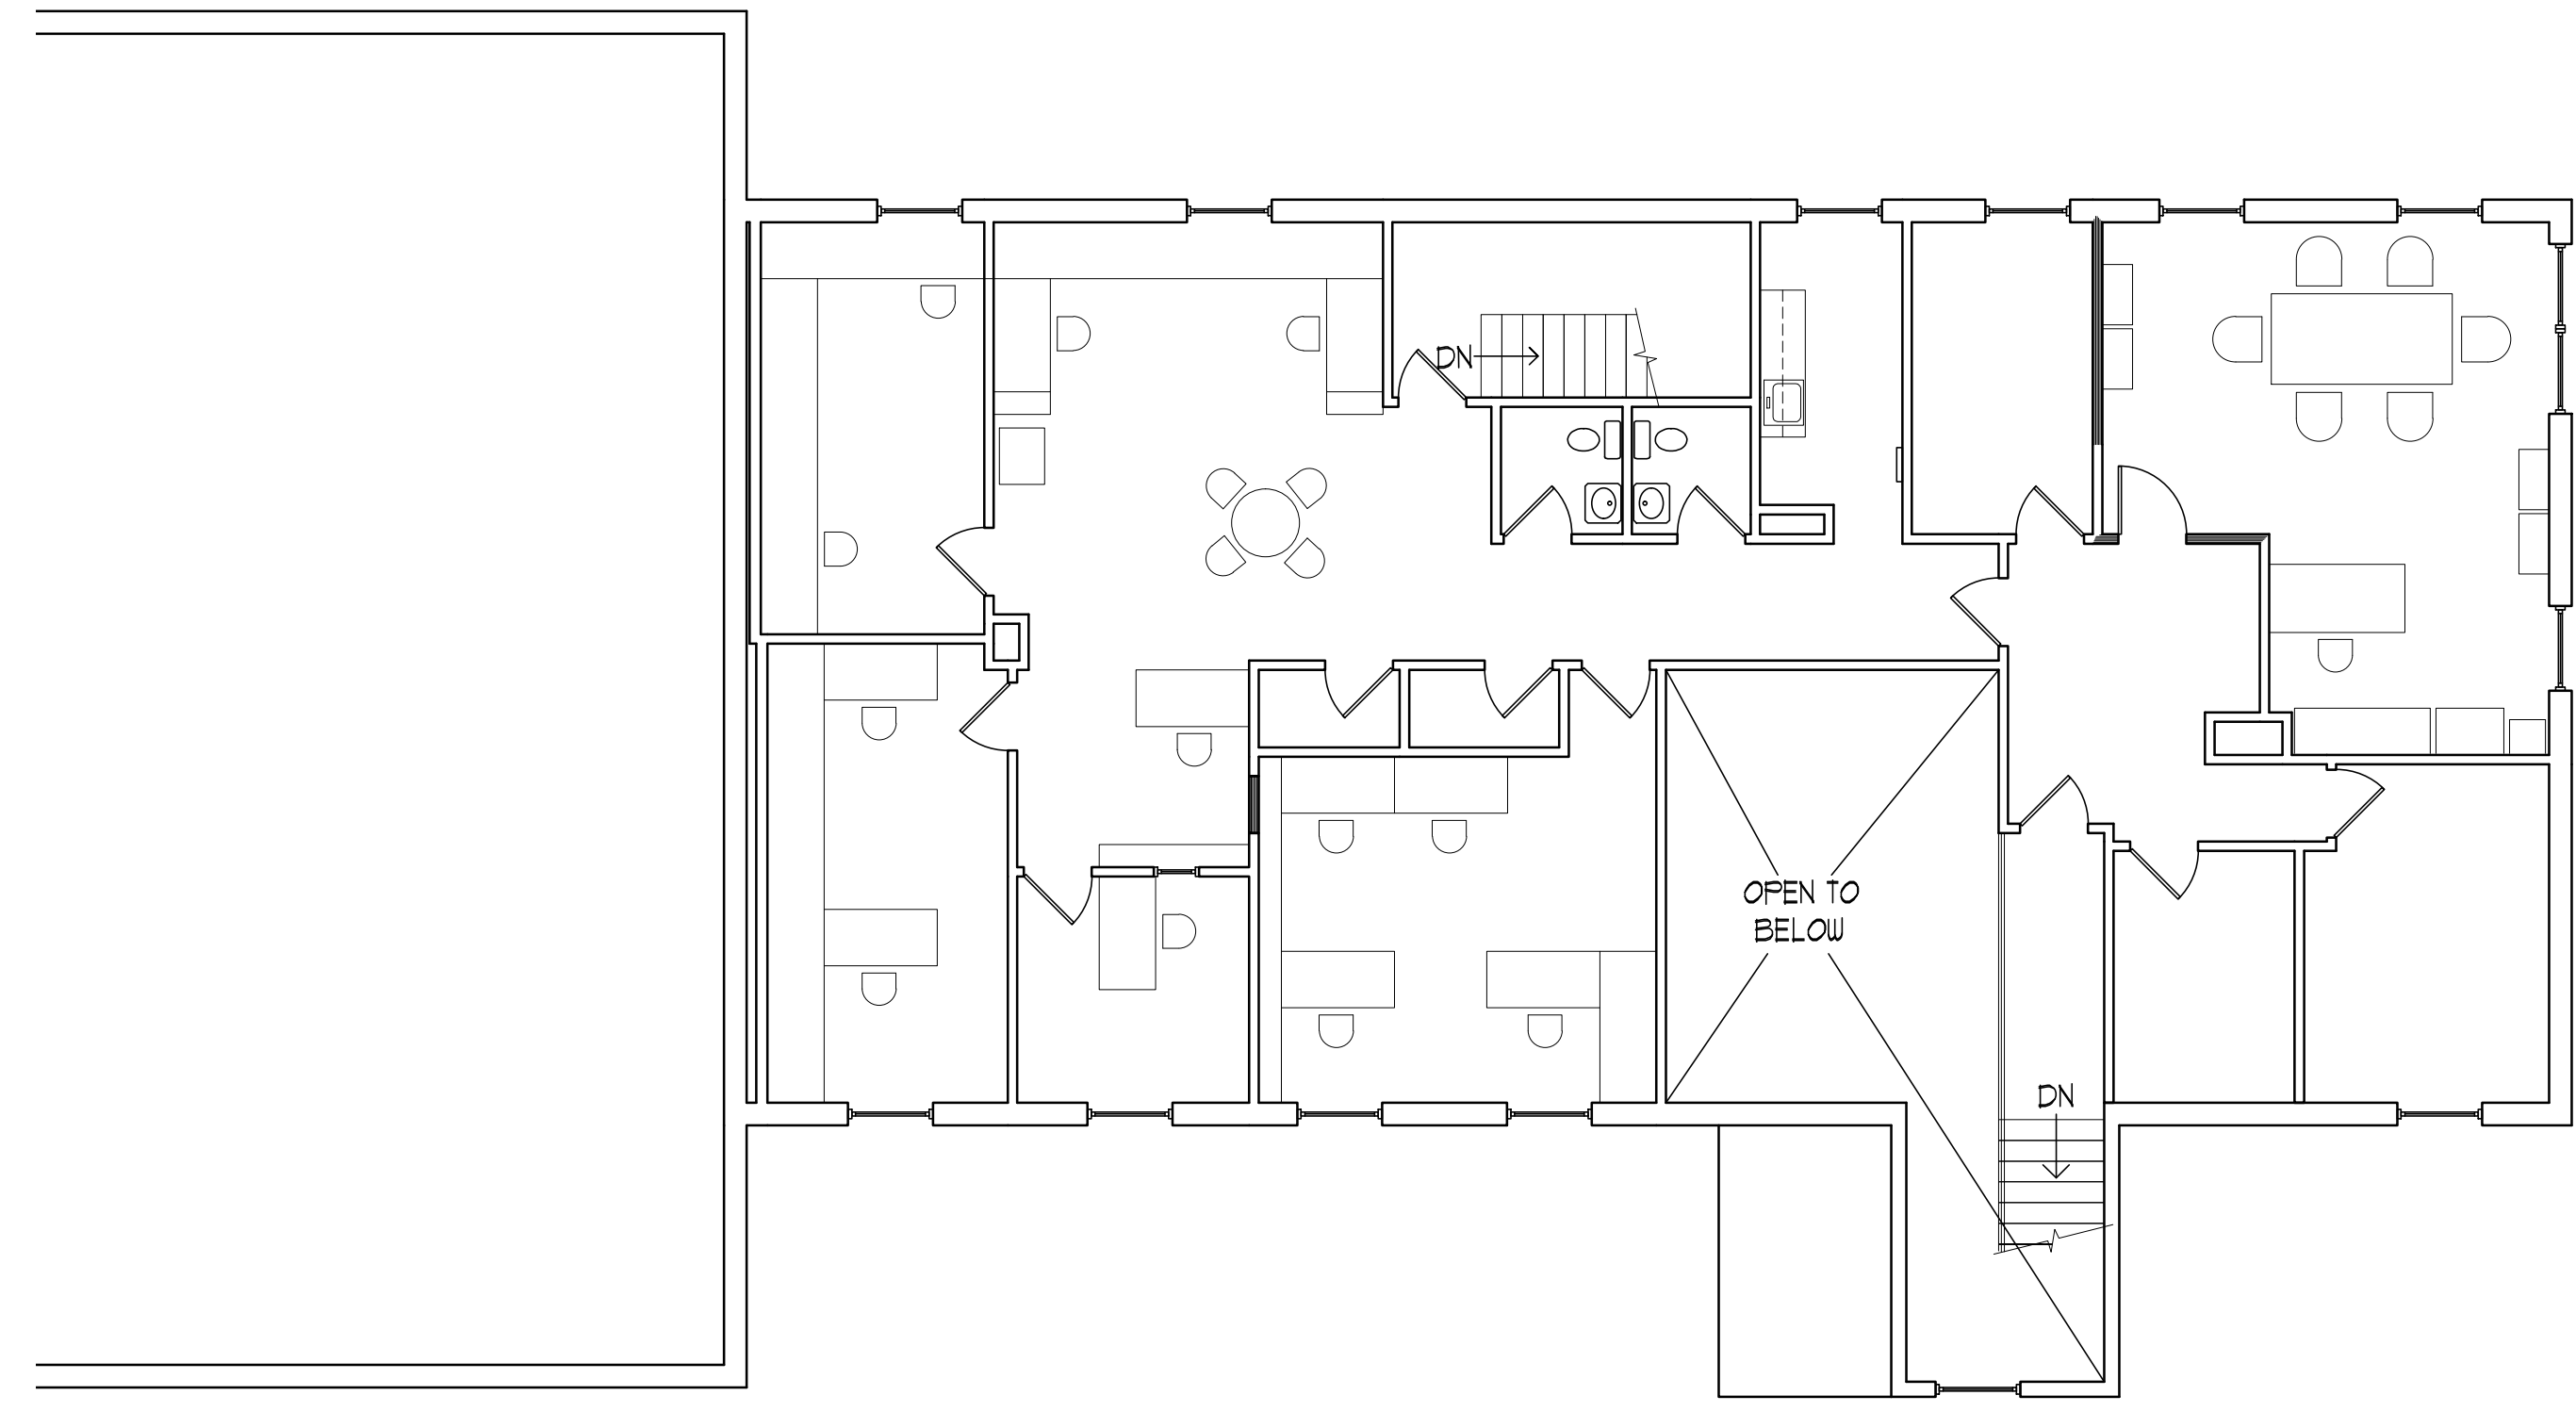

2 SECOND FLOOR PLAN
SCALE: 1/8" = 1'-0"

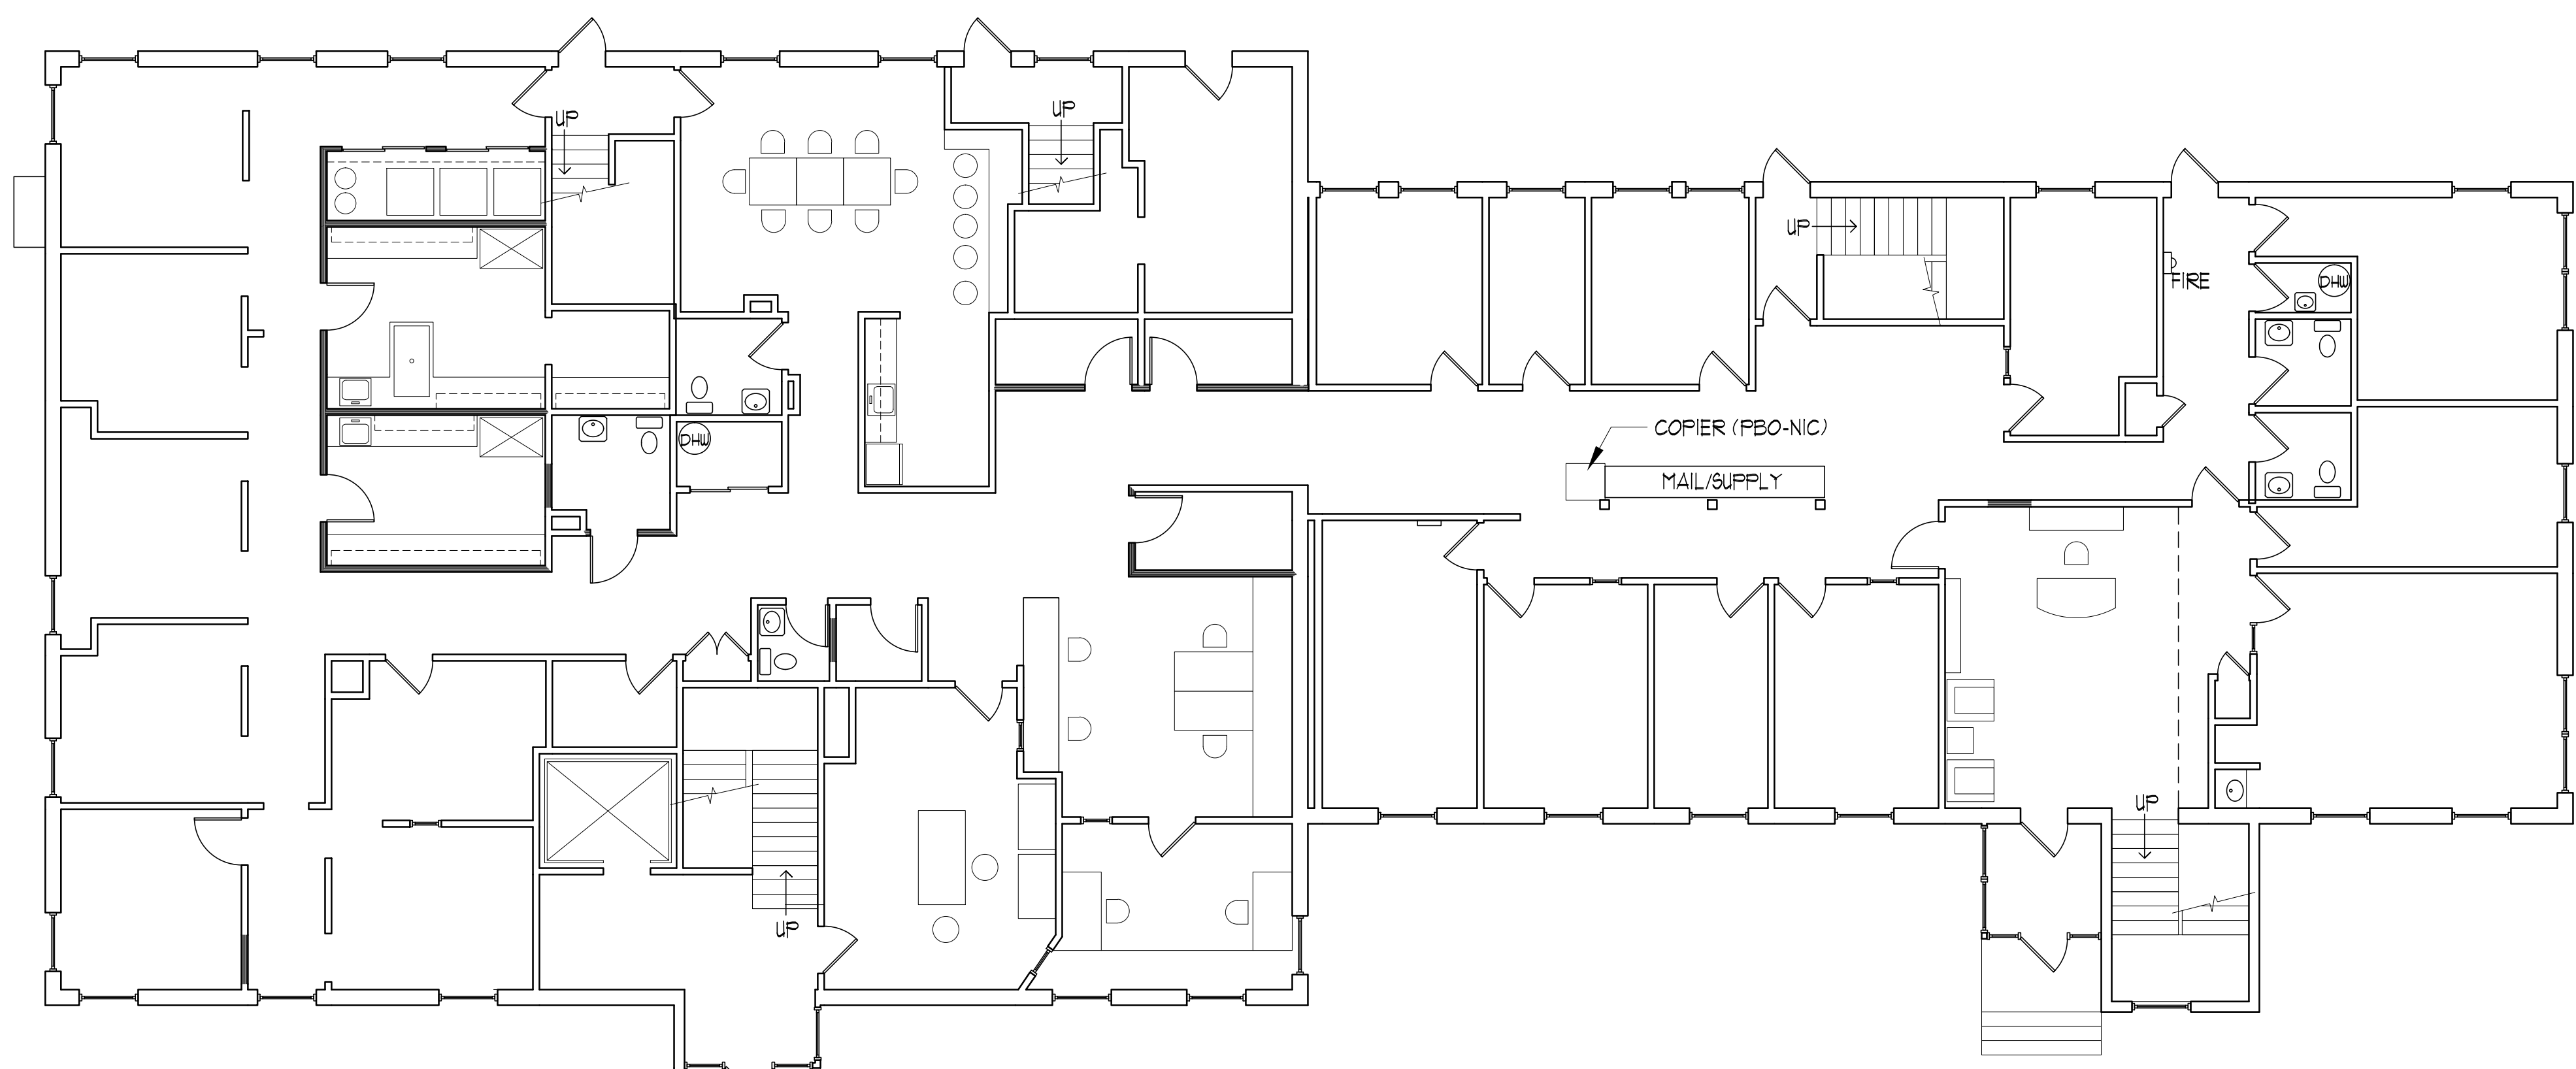


1 FIRST FLOOR PLAN
SCALE: 1/8" = 1'-0"



PORT CITY ARCHITECTURE

65 NEWBURY STREET
PORTLAND, ME 04101
207.761.9000

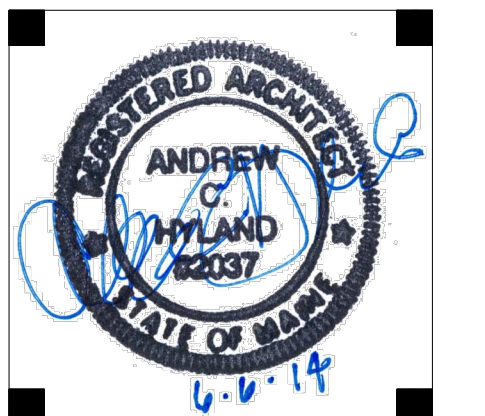

CALLAHAN
C.E. CALLAHAN CONSTRUCTION CO.

FOR REFERENCE ONLY
NOT FOR CONSTRUCTION

- PERMIT SET -

**Biodiversity
Portland,
Maine**

#	DATE	DESCRIPTION
-	-	-
-	-	-
-	-	-

Date Issued	06-06-2014
Project Number	14101
Drawing Scale	AS NOTED

FURNITURE PLANS

Drawn By	A-12
Checked By	
ACH, LAG	