




PORT CITY ARCHITECTURE

65 NEWBURY STREET
PORTLAND, ME 04101
207.761.9000

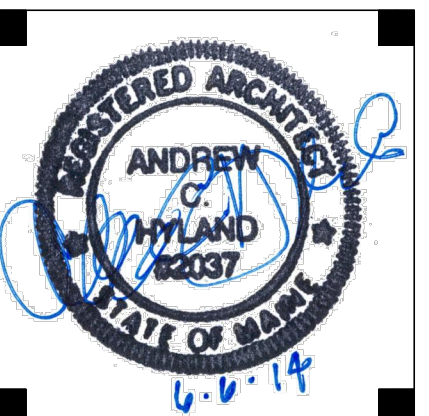

CALLAHAN
C.E. CALLAHAN CONSTRUCTION CO.

- PERMIT SET -

**Biodiversity
Portland,
Maine**

#	DATE	DESCRIPTION
-	-	-
-	-	-
-	-	-
-	-	-

Date Issued	06-05-2014
Project Number	14101
Drawing Scale	AS NOTED


DEMO FLOOR PLANS

Drawn By	
Checked By	ACH, LAS

D-11

2 DEMO - SECOND FLOOR PLAN

SCALE: 1/8" = 1'-0"

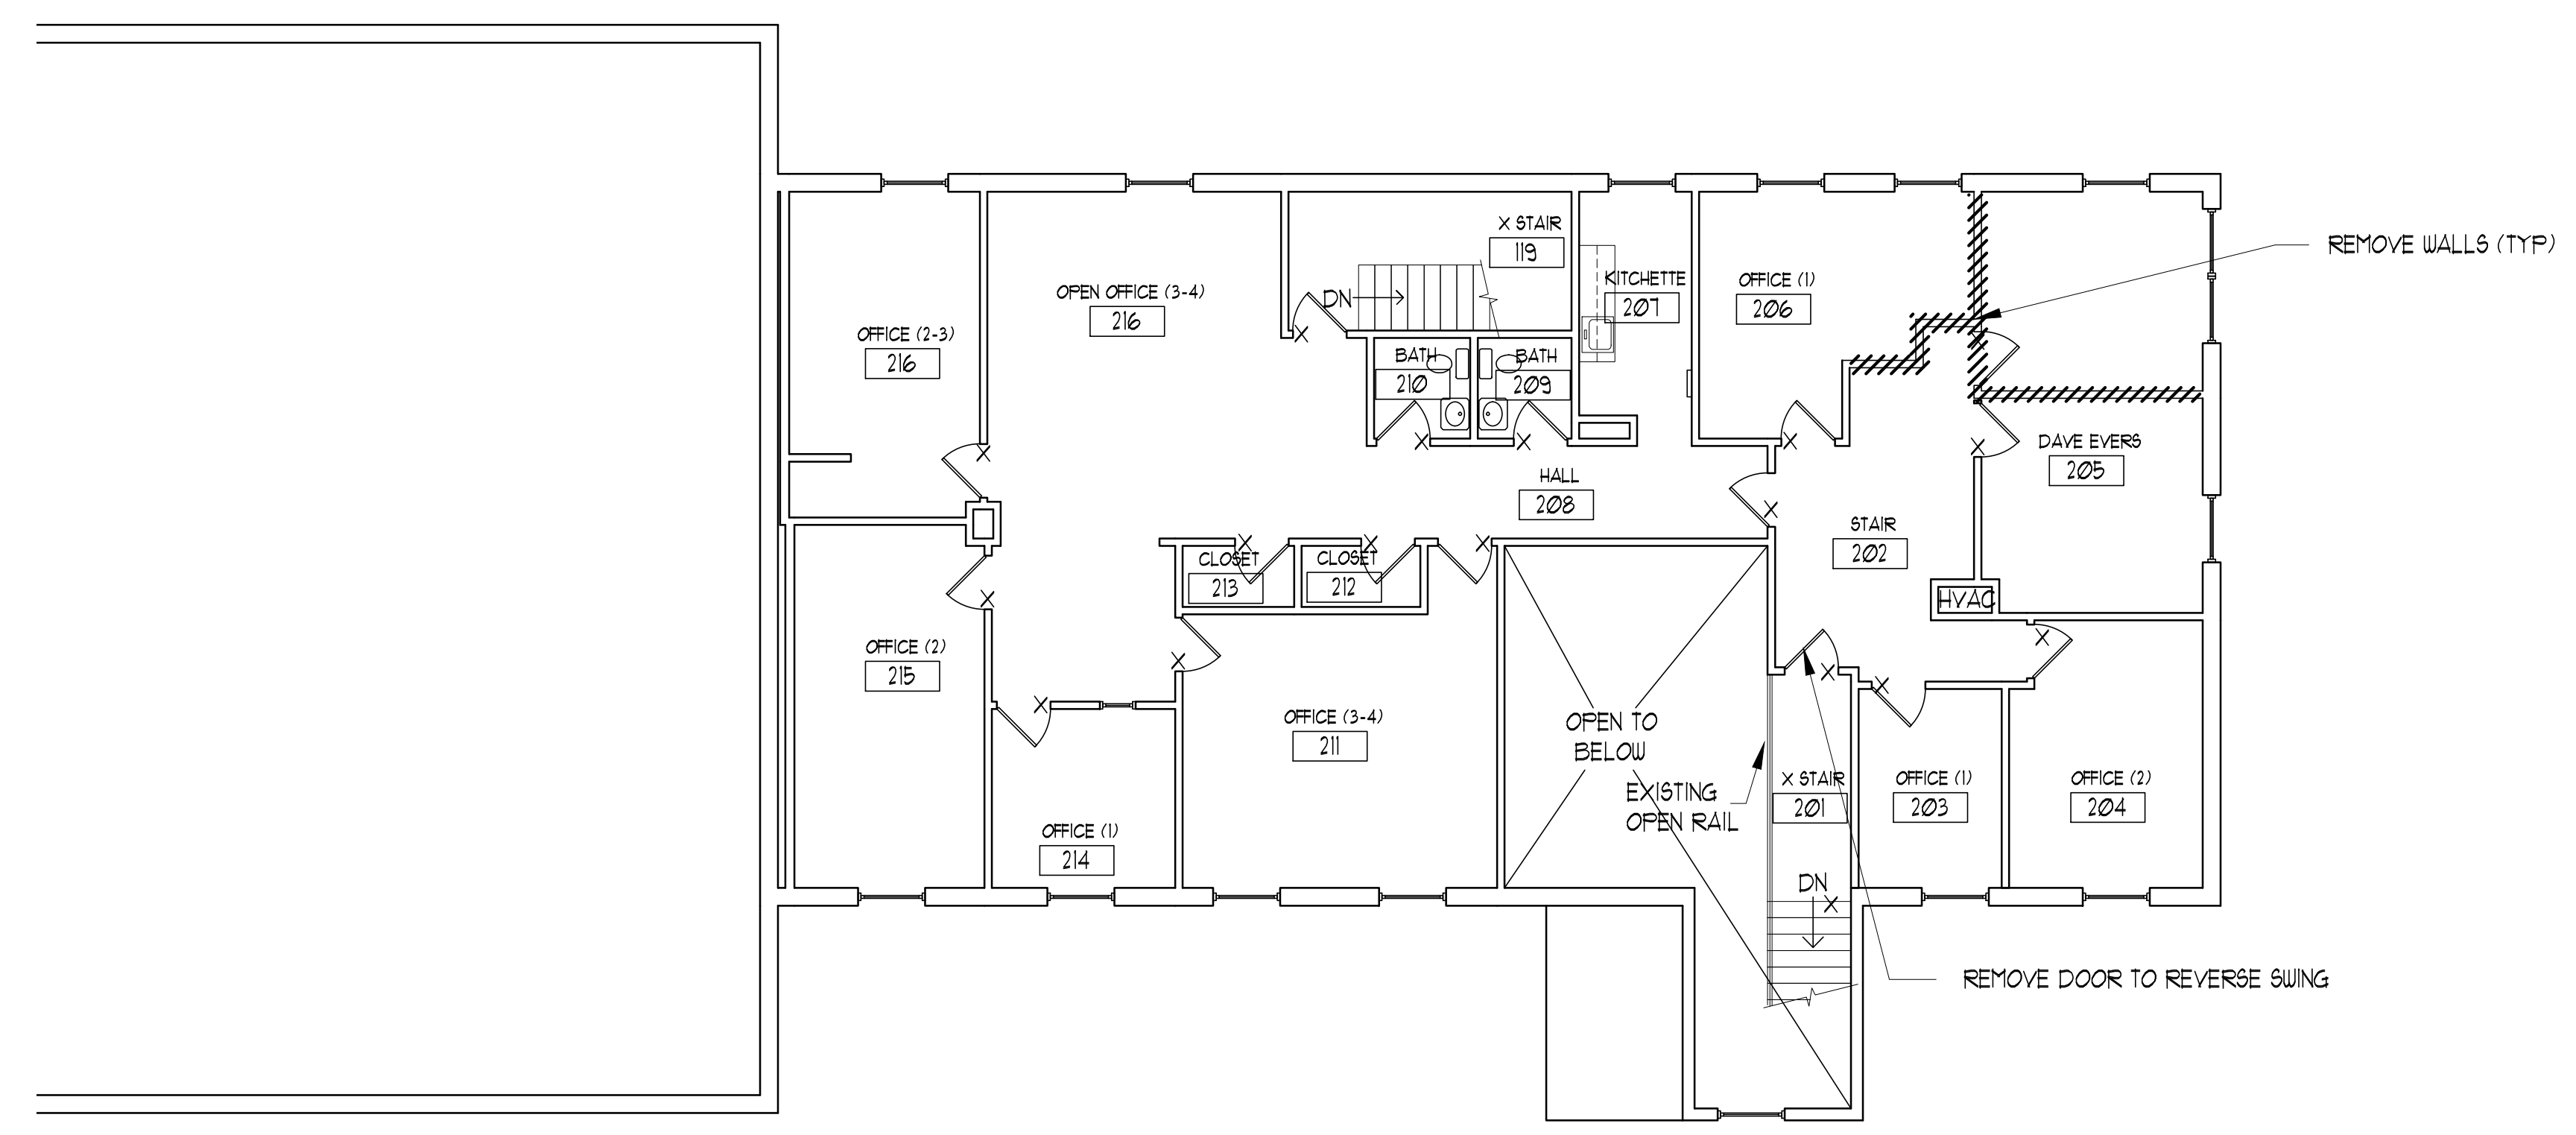

1 DEMO - FIRST FLOOR PLAN

SCALE: 1/8" = 1'-0"

