



**PORT CITY ARCHITECTURE**

65 NEWBURY STREET  
PORTLAND, ME 04101  
207.761.9000



**ROOM FINISH SCHEDULE**


NUM	NAME	FLOOR	BASE	WALLS (DIRECTION REFERS TO PLAN NORTH)						CEILING			NOTES	
				N	FINISH	E	FINISH	S	FINISH	W	FINISH	MATERIAL		FINISH
100	RECEPTION	X	VB	GWB	PT-1	GWB	PT-1	GWB	PT-1	GWB	PT-1	X	X	A
101	STORAGE	X	VB	GWB	PT-1	GWB	PT-1	GWB	PT-1	GWB	PT-1	X	X	A
102	X BATHROOM	X	VB	GWB	PT-1	GWB	PT-1	GWB	PT-1	GWB	PT-1	X	X	A
103	STORAGE	X	VB	GWB	PT-1	GWB	PT-1	GWB	PT-1	GWB	PT-1	SAT	X	AB
104	BREAKROOM	X	VB	GWB	PT-1	GWB	PT-1	GWB	PT-1	GWB	PT-1	X	X	A
105	OFFICE	X	VB	GWB	PT-1	GWB	PT-1	GWB	PT-1	GWB	PT-1	X	X	A
106	OFFICE	X	VB	GWB	PT-1	GWB	PT-1	GWB	PT-1	GWB	PT-1	X	X	A
107	OFFICE	X	VB	GWB	PT-1	GWB	PT-1	GWB	PT-1	GWB	PT-1	X	X	A
108	OFFICE	X	VB	GWB	PT-1	GWB	PT-1	GWB	PT-1	GWB	PT-1	X	X	A
109	STAIRCASE	X	VB	GWB	PT-1	GWB	PT-1	GWB	PT-1	GWB	PT-1	X	X	A
110	EMPLOYEE BREAKRM	X	VB	GWB	PT-1	GWB	PT-1	GWB	PT-1	GWB	PT-1	X	X	A
111	OPEN WORKSPACE	LVT	VB	GWB	PT-1	GWB	PT-1	GWB	PT-1	GWB	PT-1	SAT	X	AB

NOTES: A. PATCH & PAINT ALL HOLES, REFINISH ALL WALLS WHERE APPLICABLE  
 B. MATCH SAT CEILING HEIGHT TO EXISTING CEILING HEIGHT  
 C.  
 D.

**DOOR SCHEDULE**

NUM	DESCRIPTION	SIZE	DOOR			FRAME		NOTES
			MAT	TYPE	RATING	MAT		
101A	STORAGE TO RECEPTION	3'-0" X 6'-8"	WD.	N/A	N/A	WD.	1	
103A	STORAGE TO RECEPTION	3'-0" X 6'-8"	WD.	N/A	N/A	WD.	1	
104A	OPEN WORKSPACE TO BREAKROOM	3'-0" X 6'-8"	WD.	N/A	N/A	WD.	1	
105A	OPEN WORKSPACE AREA TO OFFICE	3'-0" X 6'-8"	WD.	N/A	N/A	WD.	1	

NOTES: 1. REUSE SALVAGED DOORS W/ CORRECT SWINGS

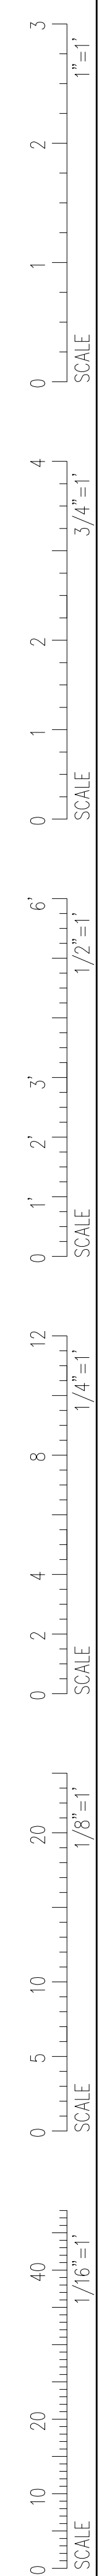

PERMIT SET  
NOT FOR CONSTRUCTION

**Biodiversity  
Portland,  
Maine**

#	DATE	DESCRIPTION
-	-	-
-	-	-
-	-	-

Date Issued 10-1-2016  
 Project Number 16114  
 Drawing Scale AS NOTED

**SCHEDULES**

Drawn By CR  
 Checked By ACH  
**A5.1**