
 


HARRIMAN ASSOCIATES  
 Architects - Engineers  
 One Adams Business Park  
 Portland, Maine 04103  
 207.764.6000 ext.  
 207.764.6007 fax  
 www.harriman-ae.com  
 Equal Opportunity Employer  
 M/F/V  
 © 2004

PROJECT TITLE  
**CHEVERUS  
 HIGH SCHOOL  
 PHASE 3-ADDITIONS  
 & RENOVATIONS**  
 PORTLAND, MAINE

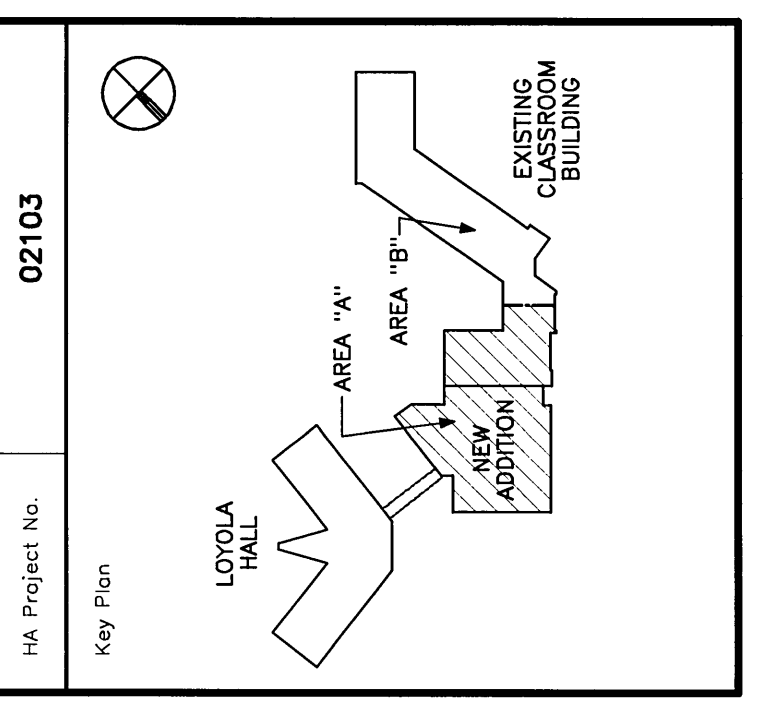

NO.	DATE	DESCRIPTION
1	05-26-04	ISSUED FOR BID
2	06-17-04	OWNER REVIEW
3	07-27-04	BID REVIEW

Drawing Status

Drawing Title  
**GROUND FLOOR PLAN  
 AREA B**

PA / FE JPL Drawn By JPL  
 Drawing Number  
**A10.2**

