


CHEVERUS HIGH SCHOOL
PHASE 3-ADDITIONS & RENOVATIONS
 PORTLAND, MAINE

Project Title: CHEVERUS HIGH SCHOOL PHASE 3-ADDITIONS & RENOVATIONS
 HW Project No.: 02103
 Key Plan:

 


Issue No.	Date	Description
00-28-04		ISSUED FOR BID
00-17-04		OWNER REVIEW
00-27-04		DD REVIEW

Drawing Status: _____
 Drawing Number: _____
 Drawn By: JPL
 Checked By: _____

FIRST FLOOR PLAN
AREA B

Drawing Number: _____
 Drawn By: JPL
A10.4

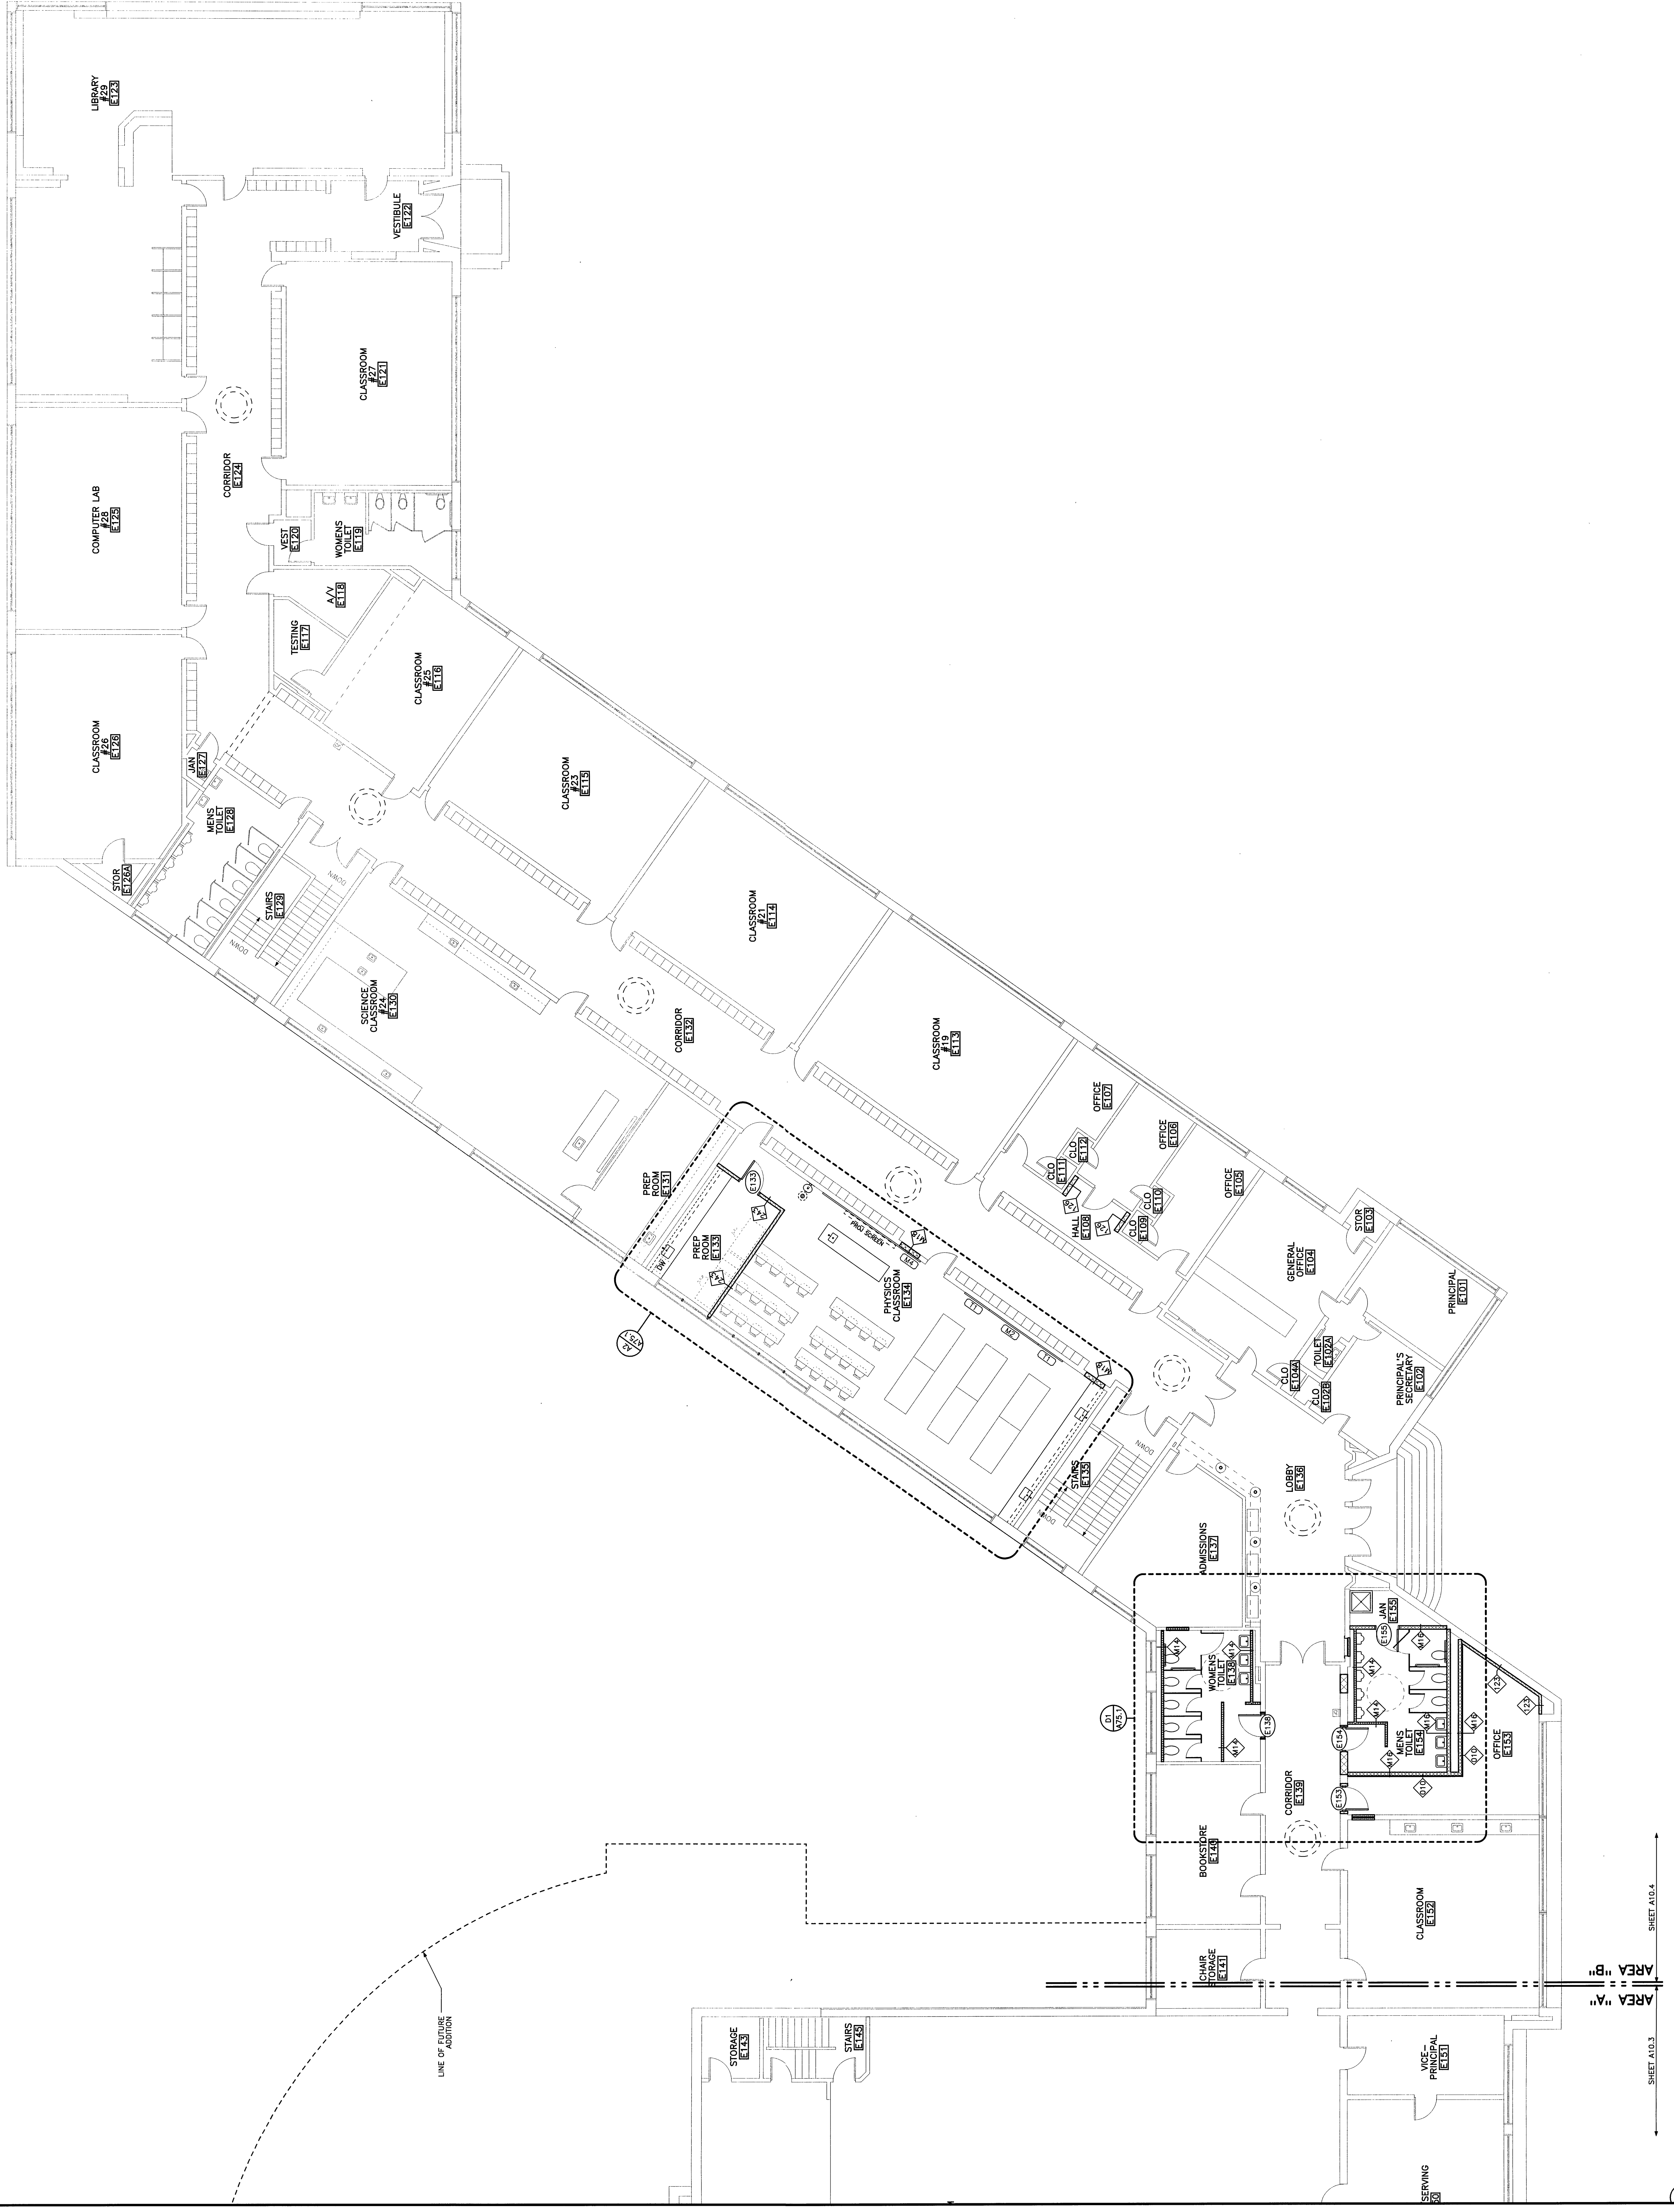

FIRST FLOOR PLAN AREA B
 1/8" = 1'-0"
A1

PLOT DATE: May 28, 2004 15:39:24 by: C:\chever\02103\p3\0001.dwg, a27104.rvt, jpl