


# FRONT ELEVATION

SCALE: 1/4" = 1'-0"

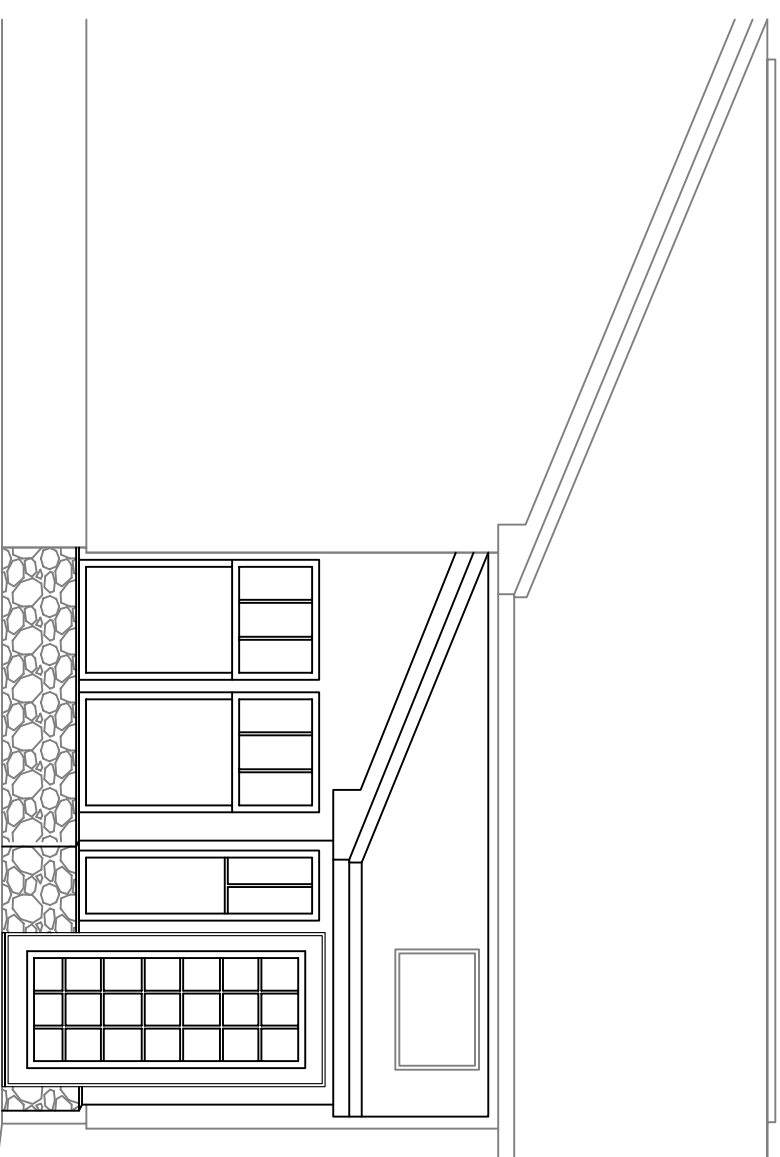

# LEFT ELEVATION

SCALE: 1/4" = 1'-0"

DATE ISSUED 8/25/16

OWNER:

GIRARD  
277 CLIFTON STREET, PORTLAND, MAINE

BUILDER:

ALBAIR CONSTRUCTION  
10 ALEXANDER DRIVE, CAPE ELIZABETH, MAINE 04107

DESIGNER:

JASON LANDRY CONSULTING, LLC  
17 MASON ROAD GORHAM, MAINE 04038 207-632-3111

TITLE:

ELEVATIONS

DATE: 7/28/16

DRAWN BY: JLL

DRAWING NUMBER:

SCALE: as noted

PROJ NO: 2016-0251

EL-1

