


PRELIMINARY DRAWING
NOT FOR CONSTRUCTION

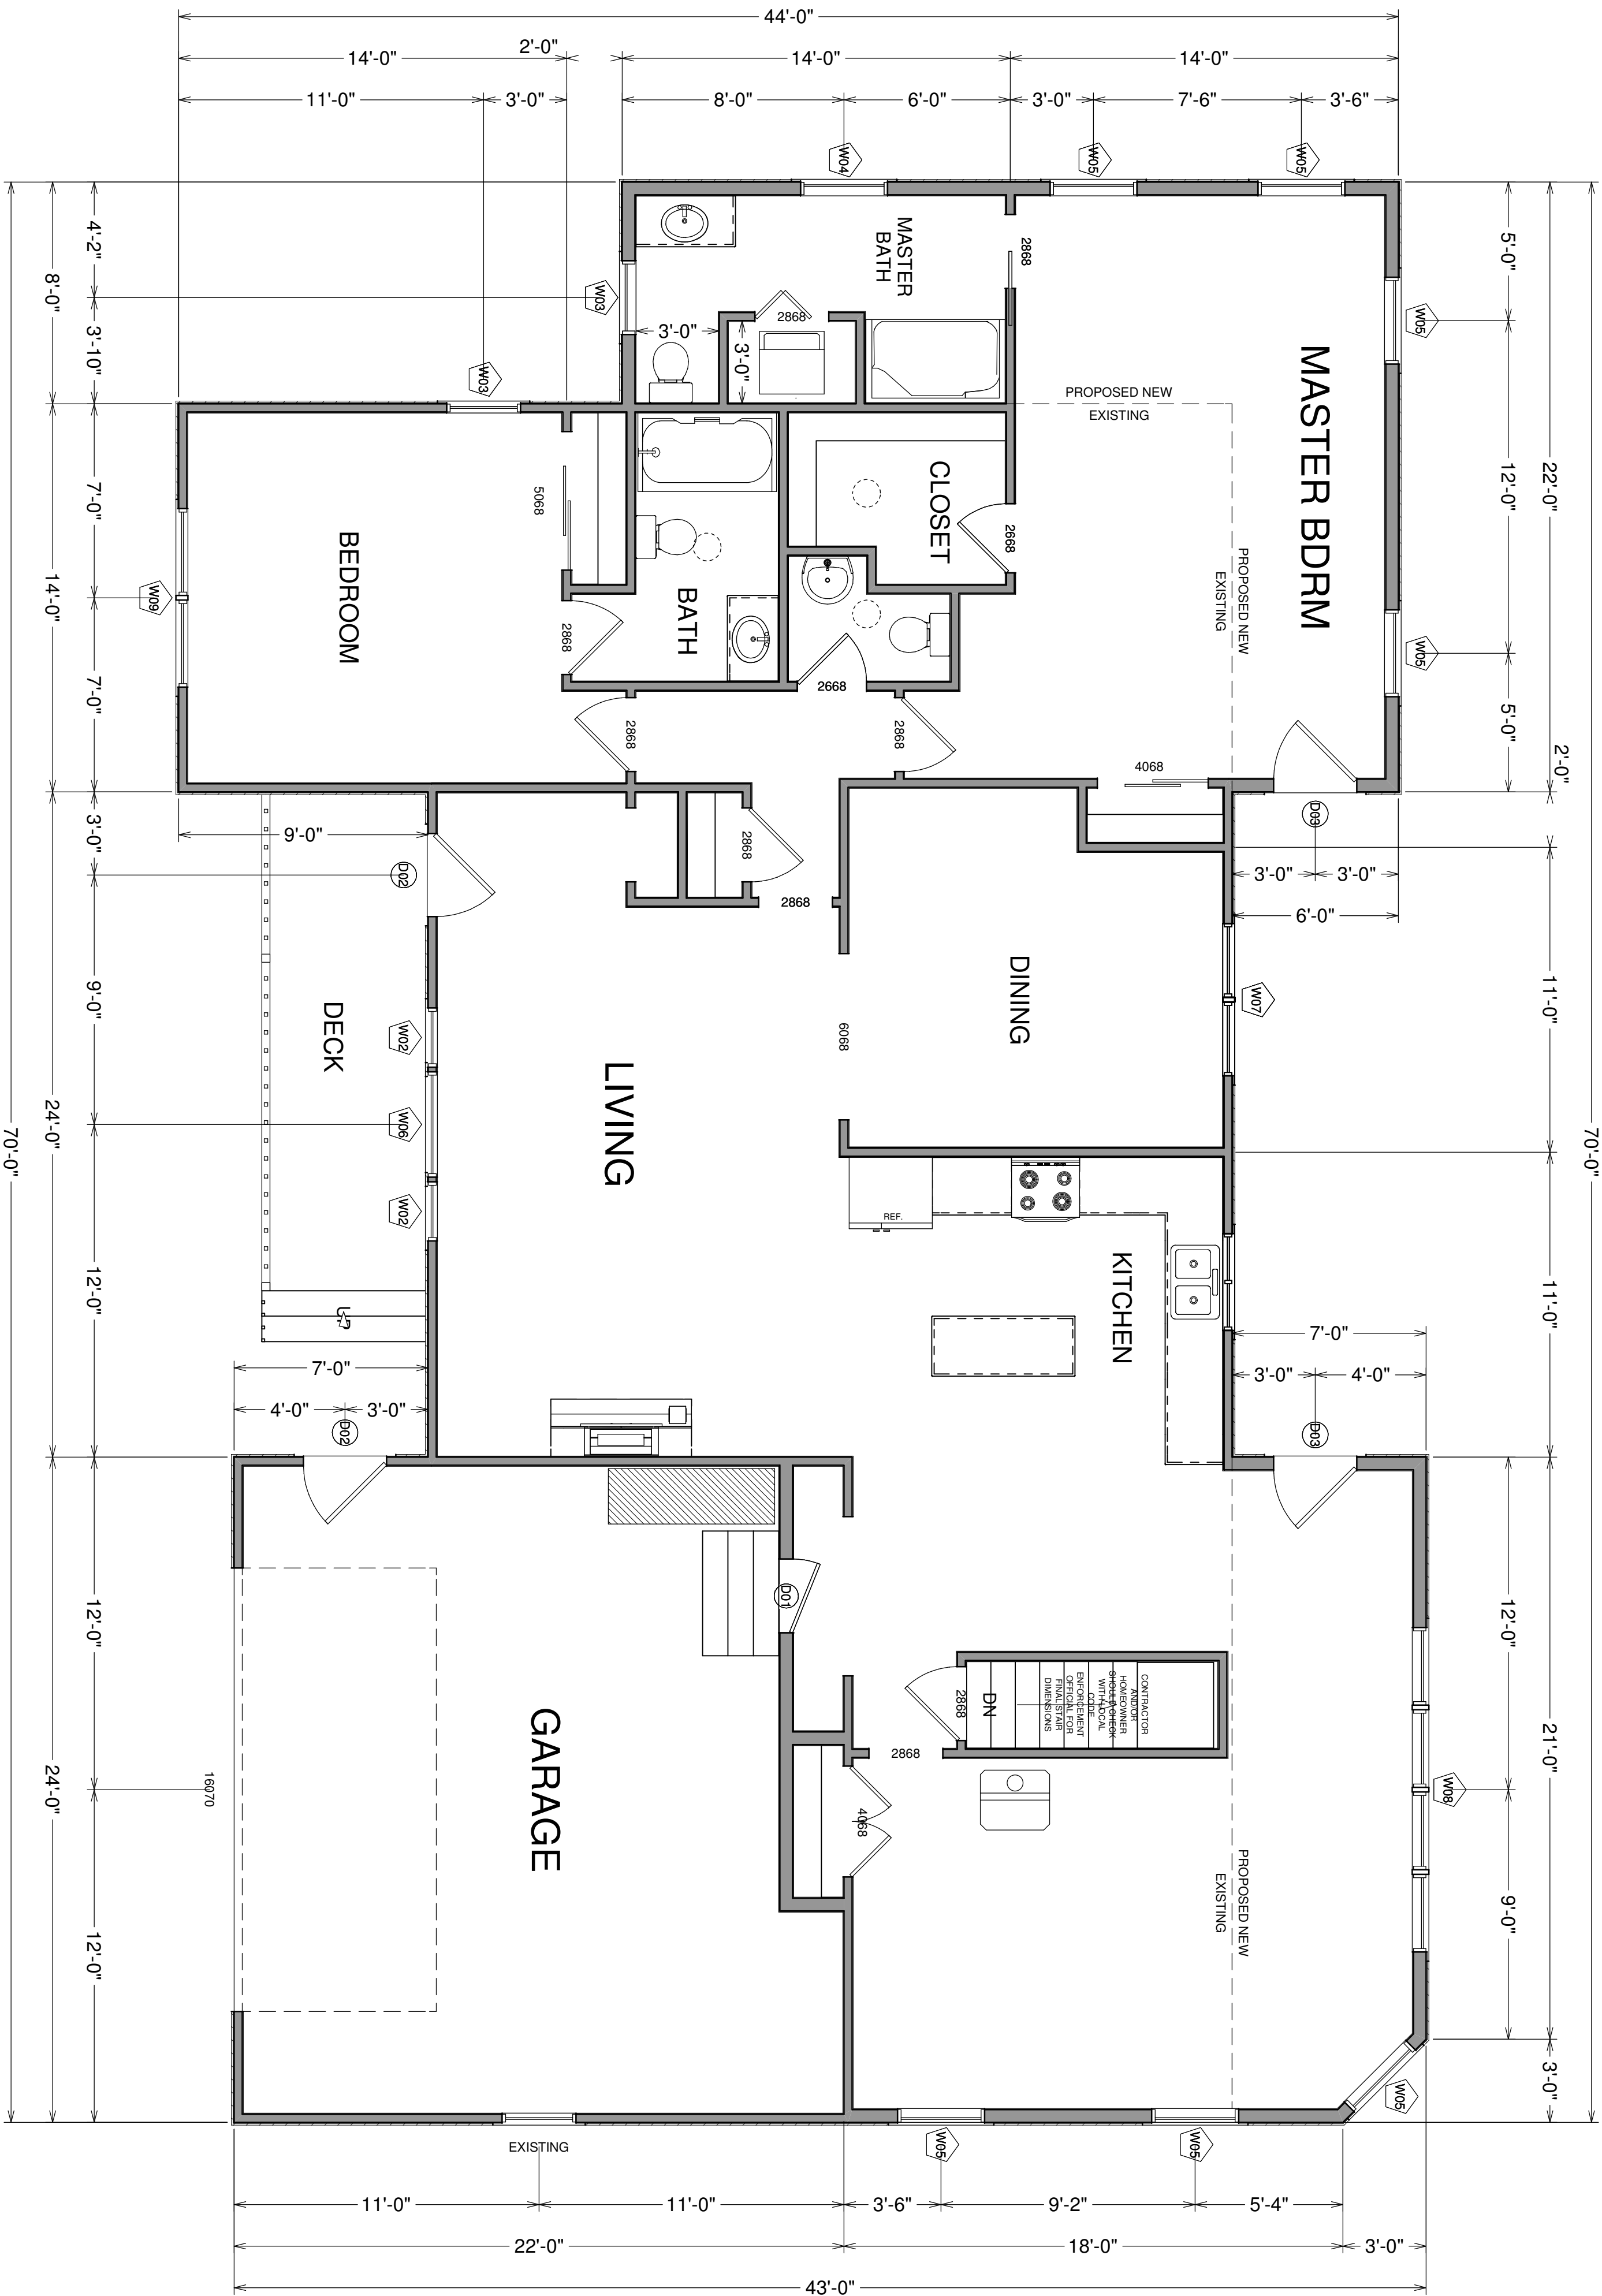

DIMENSIONS ARE APPROXIMATE
PLEASE VERIFY WITH ONSITE CONDITIONS

DOOR SCHEDULE		
NUMBER	LABEL	QTY
D01	2-8 X 6-8 SSF160	1
D02	3-0 X 6-8 EXISTING	2
D03	3-0 X 6-8 S80 THERMATRU W/FAMESAYER	2

ANDERSON WINDOW SCHEDULE		
NUMBER	QTY	DESCRIPTION
W01	1	DBL CASEMENT-LH/RHR
W02	2	DOUBLE HUNG
W03	2	DOUBLE HUNG
W04	1	DOUBLE HUNG
W05	7	DOUBLE HUNG
W06	1	DOUBLE HUNG
W07	1	DOUBLE HUNG
W08	1	MULLED UNIT
W09	1	MULLED UNIT

ROOF WINDOWS & TUBES		
DESCRIPTION	QTY	
VELUX FS 308	1	
VELUX TGF 014	3	

DISCLAIMER

DRAWINGS ARE PROVIDED BY HAMMOND LUMBER COMPANY AS A SERVICE TO ITS CUSTOMERS AND ARE INTENDED FOR INFORMATIONAL AND ILLUSTRATIVE PURPOSES ONLY. THE INFORMATION PRESENTED IN THESE DRAWINGS IS NOT PREPARED OR REVIEWED BY A REGISTERED ARCHITECT AND SHOULD NOT BE USED AS A BASIS FOR CONSTRUCTION. HAMMOND LUMBER COMPANY SUGGESTS THAT ITS CUSTOMERS SEEK THE SERVICES OF A REGISTERED ARCHITECT TO OBTAIN TECHNICAL BLUEPRINTS IF THE CUSTOMER DESIRES TO PROCEED FURTHER. DRAWINGS ARE NOT TO BE USED AS A BASIS FOR CONSTRUCTION AND HAMMOND LUMBER COMPANY DISCLAIMS ANY RESPONSIBILITY IF THEY ARE SO USED.

HOME PLANNING
CENTER

Drafting & Estimating

Hammond
Lumber Company

DRAWING NUMBER
AD12081
PRINT DATE
7/26/2012
BRANCH STORE
BRU
DRAWING SCALE
1/4" = 1'0"
PAGE #
1 of 4

REVISIONS

PRE: 06/20/12
R1: 07/02/12
R1: 07/19/12
R2: 07/21/12
R2: 07/26/12
FNL: MM/DD/YY

PREPARED BY:

ZJL

SALESPERSON:

PJN

70' x 44'
REMODEL/
ADDITION

JOHN WRIGHT
FREEMAN



12 LOCATIONS TO
SERVE YOU BETTER
www.hammondlumber.com

AUBURN
282 POLAND RD. 04210
207-784-4009
TOLL FREE 800-439-2826

BANGOR
1087 HAMMOND ST.
207-945-9416
TOLL FREE 866-439-2264

BELGRADE
P.O. BOX 590 04917
207-495-3303
TOLL FREE 800-439-2354

BOOTHBAY HARBOR
276 TOWNSEND AVE
207-633-4474
TOLL FREE 1-866-HAMMOND

BRUNSWICK
20 SPRING ST.
207-729-9924
TOLL FREE 800-339-9921

DAMARISCOTTA
511 MAIN ST.
207-563-1200
TOLL FREE 1-866-HAMMOND

FAIRFIELD
5 SUMMIT ST. 04937
207-453-7322
TOLL FREE 888-439-3247

FARMINGTON
389 FARMINGTON FALLS RD
207-778-3518
TOLL FREE 800-439-3276


GREENVILLE
17 MINDEN ST. 04441
207-695-4583
TOLL FREE 800-439-4785

PEMAQUID
2089 BRISTOL ROAD
207-677-2281
TOLL FREE 1-866-HAMMOND

PORTLAND
300 RIVERSIDE ST. 04103
207-771-8880
TOLL FREE 888-439-7853

SKOWHEGAN
34 PENNELL ST. 04976
207-474-8122
TOLL FREE 800-439-7569

PRELIMINARY DRAWING
NOT FOR CONSTRUCTION

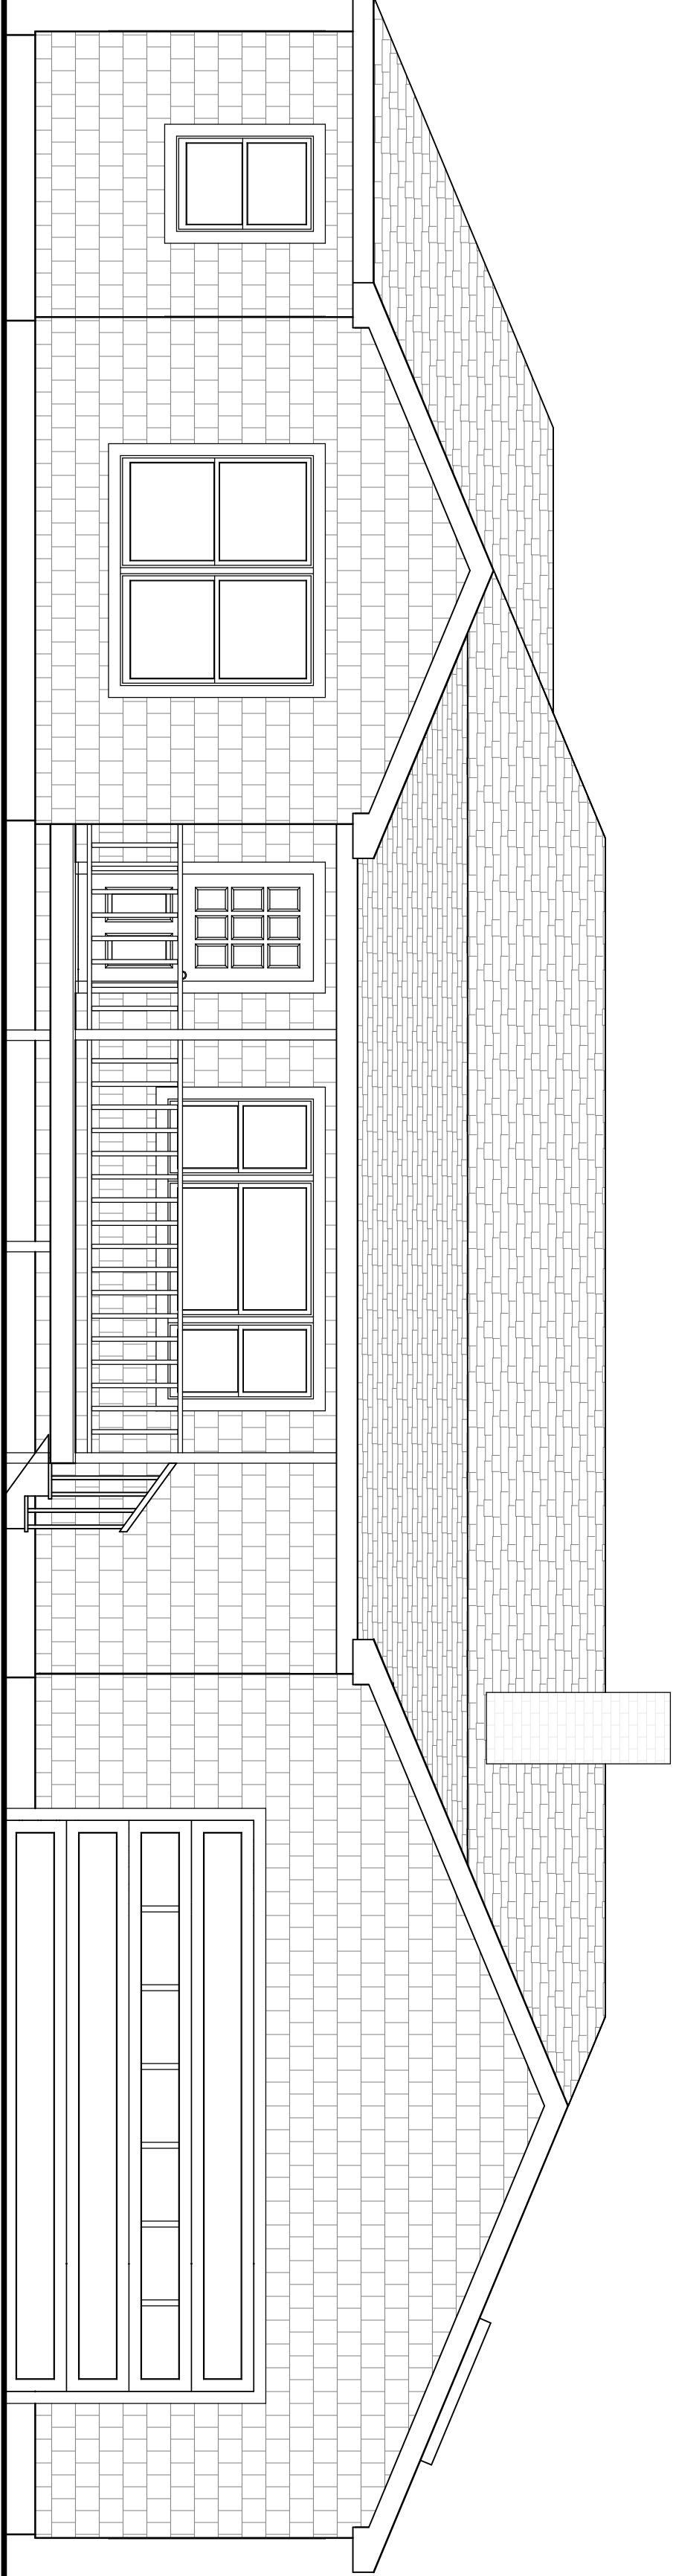


FRONT ELEVATION



LEFT ELEVATION

RIGHT ELEVATION

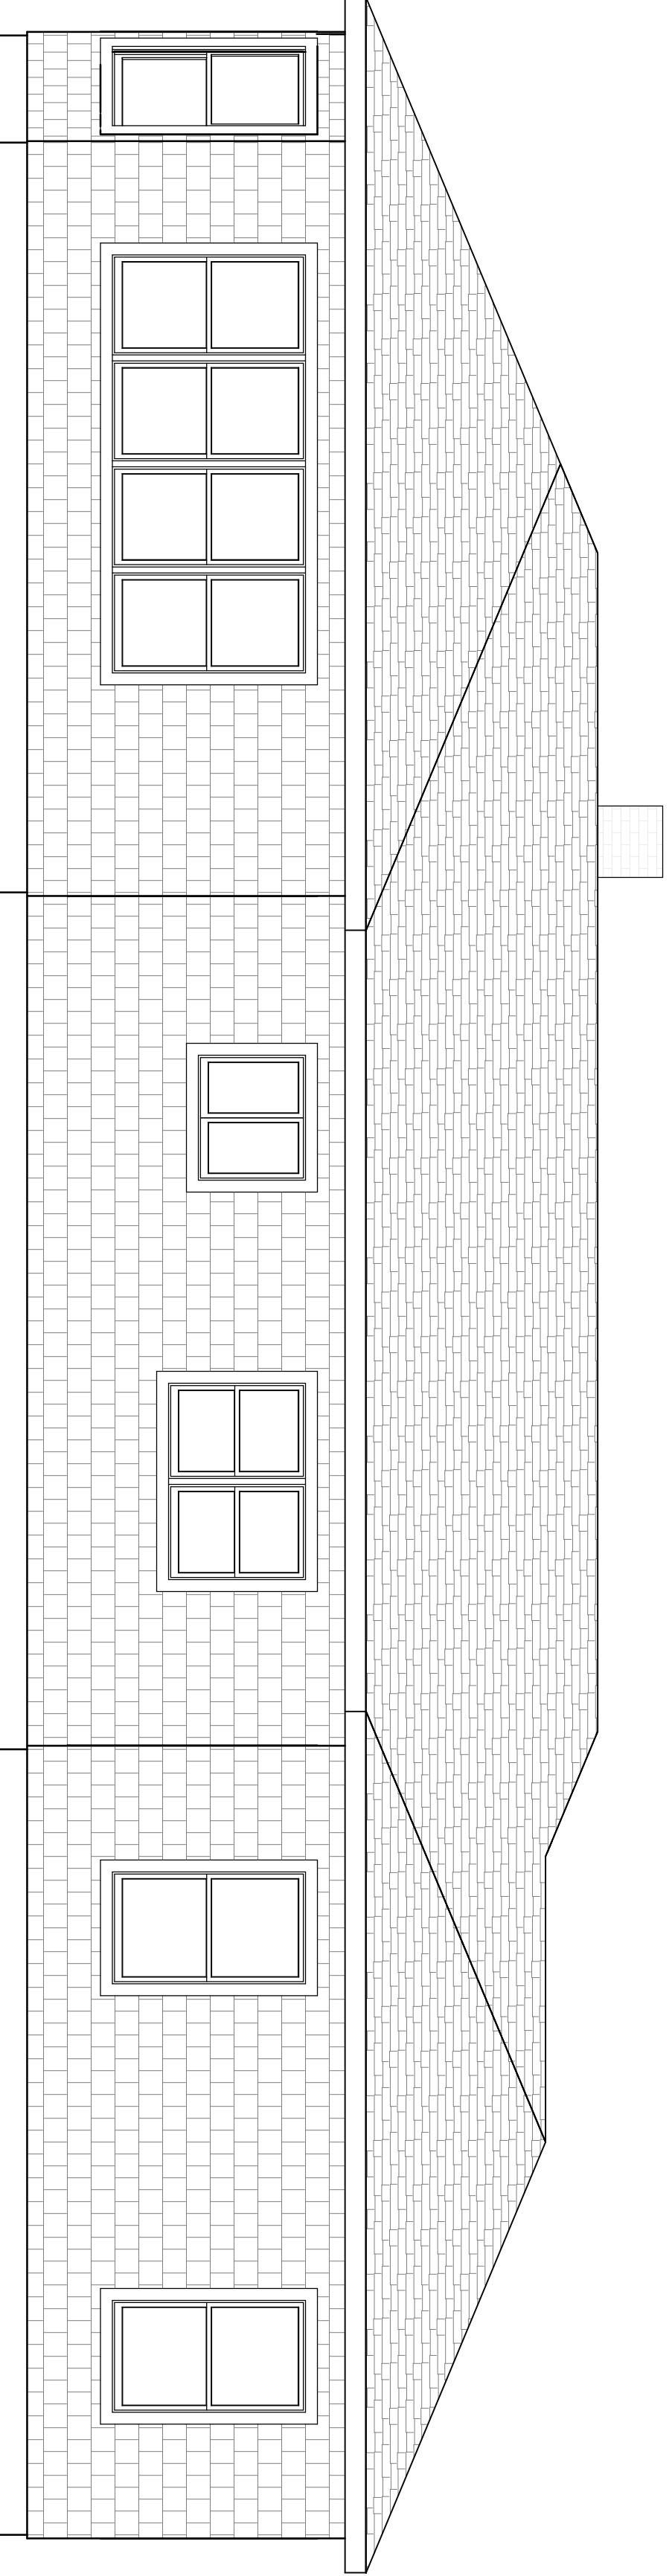

REAR ELEVATION

DISCLAIMER
DRAWINGS ARE PROVIDED BY HAMMOND LUMBER COMPANY AS A SERVICE TO ITS CUSTOMERS AND ARE INTENDED FOR INFORMATIONAL AND ILLUSTRATIVE PURPOSES ONLY. THE INFORMATION PRESENTED IN THESE DRAWINGS IS NOT PREPARED OR REVIEWED BY A REGISTERED ARCHITECT AND SHOULD NOT BE USED AS A BASIS FOR CONSTRUCTION. HAMMOND LUMBER COMPANY SUGGESTS THAT ITS CUSTOMERS SEEK THE SERVICES OF A REGISTERED ARCHITECT TO OBTAIN TECHNICAL BLUEPRINTS IF THE CUSTOMER DESIRES TO PROCEED FURTHER. DRAWINGS ARE NOT TO BE USED AS A BASIS FOR CONSTRUCTION AND HAMMOND LUMBER COMPANY DISCLAIMS ANY RESPONSIBILITY IF THEY ARE SO USED.

HOME PLANNING CENTER
Drafting & Estimating
Hammond Lumber Company

DRAWING NUMBER	
AD12081	
PRIOR DATE	BRANCH STORE
7/26/2012	BRU
DRAWING SCALE	PAGE #
1/4" = 1'0"	2 of 4

REVISIONS	
PRE:	06/20/12
R1:	07/02/12
R1:	07/19/12
R2:	07/21/12
R2:	07/26/12
FNL:	MM/DD/YY

PREPARED BY:
ZJL
SALESPERSON:
PJN

70' x 44'
REMODEL/
ADDITION

**JOHN WRIGHT
FREEMAN**



12 LOCATIONS TO
SERVE YOU BETTER
www.hammondlumber.com

AUBURN
282 POLAND RD. 04210
207-784-4009
TOLL FREE 800-439-2826

BANGOR
1087 HAMMOND ST.
207-945-9416
TOLL FREE 866-439-2264

BELGRADE
P.O. BOX 500 04917
207-495-3303
TOLL FREE 800-439-2354

BOOTHBAY HARBOR
276 TOWNSEND AVE
207-633-4474
TOLL FREE 1-866-HAMMOND

BRUNSWICK
20 SPRING ST.
207-729-9924
TOLL FREE 800-339-9921

DAMARISCOTTA
511 MAIN ST.
207-563-1200
TOLL FREE 1-866-HAMMOND

FAIRFIELD
5 SUMMIT ST. 04937
207-453-7322
TOLL FREE 888-439-3247

FARMINGTON
389 FARMINGTON FALLS RD
207-778-3518
TOLL FREE 800-439-3276


GREENVILLE
17 MINDEN ST. 04441
207-695-4583
TOLL FREE 800-439-4785

PEMAQUID
2089 BRISTOL ROAD
207-677-2281
TOLL FREE 1-866-HAMMOND

PORTLAND
300 RIVERSIDE ST. 04103
207-771-8880
TOLL FREE 888-439-7853


SKOWHEGAN
34 PENNELL ST. 04976
207-474-8122
TOLL FREE 800-439-7569

PRELIMINARY DRAWING
NOT FOR CONSTRUCTION

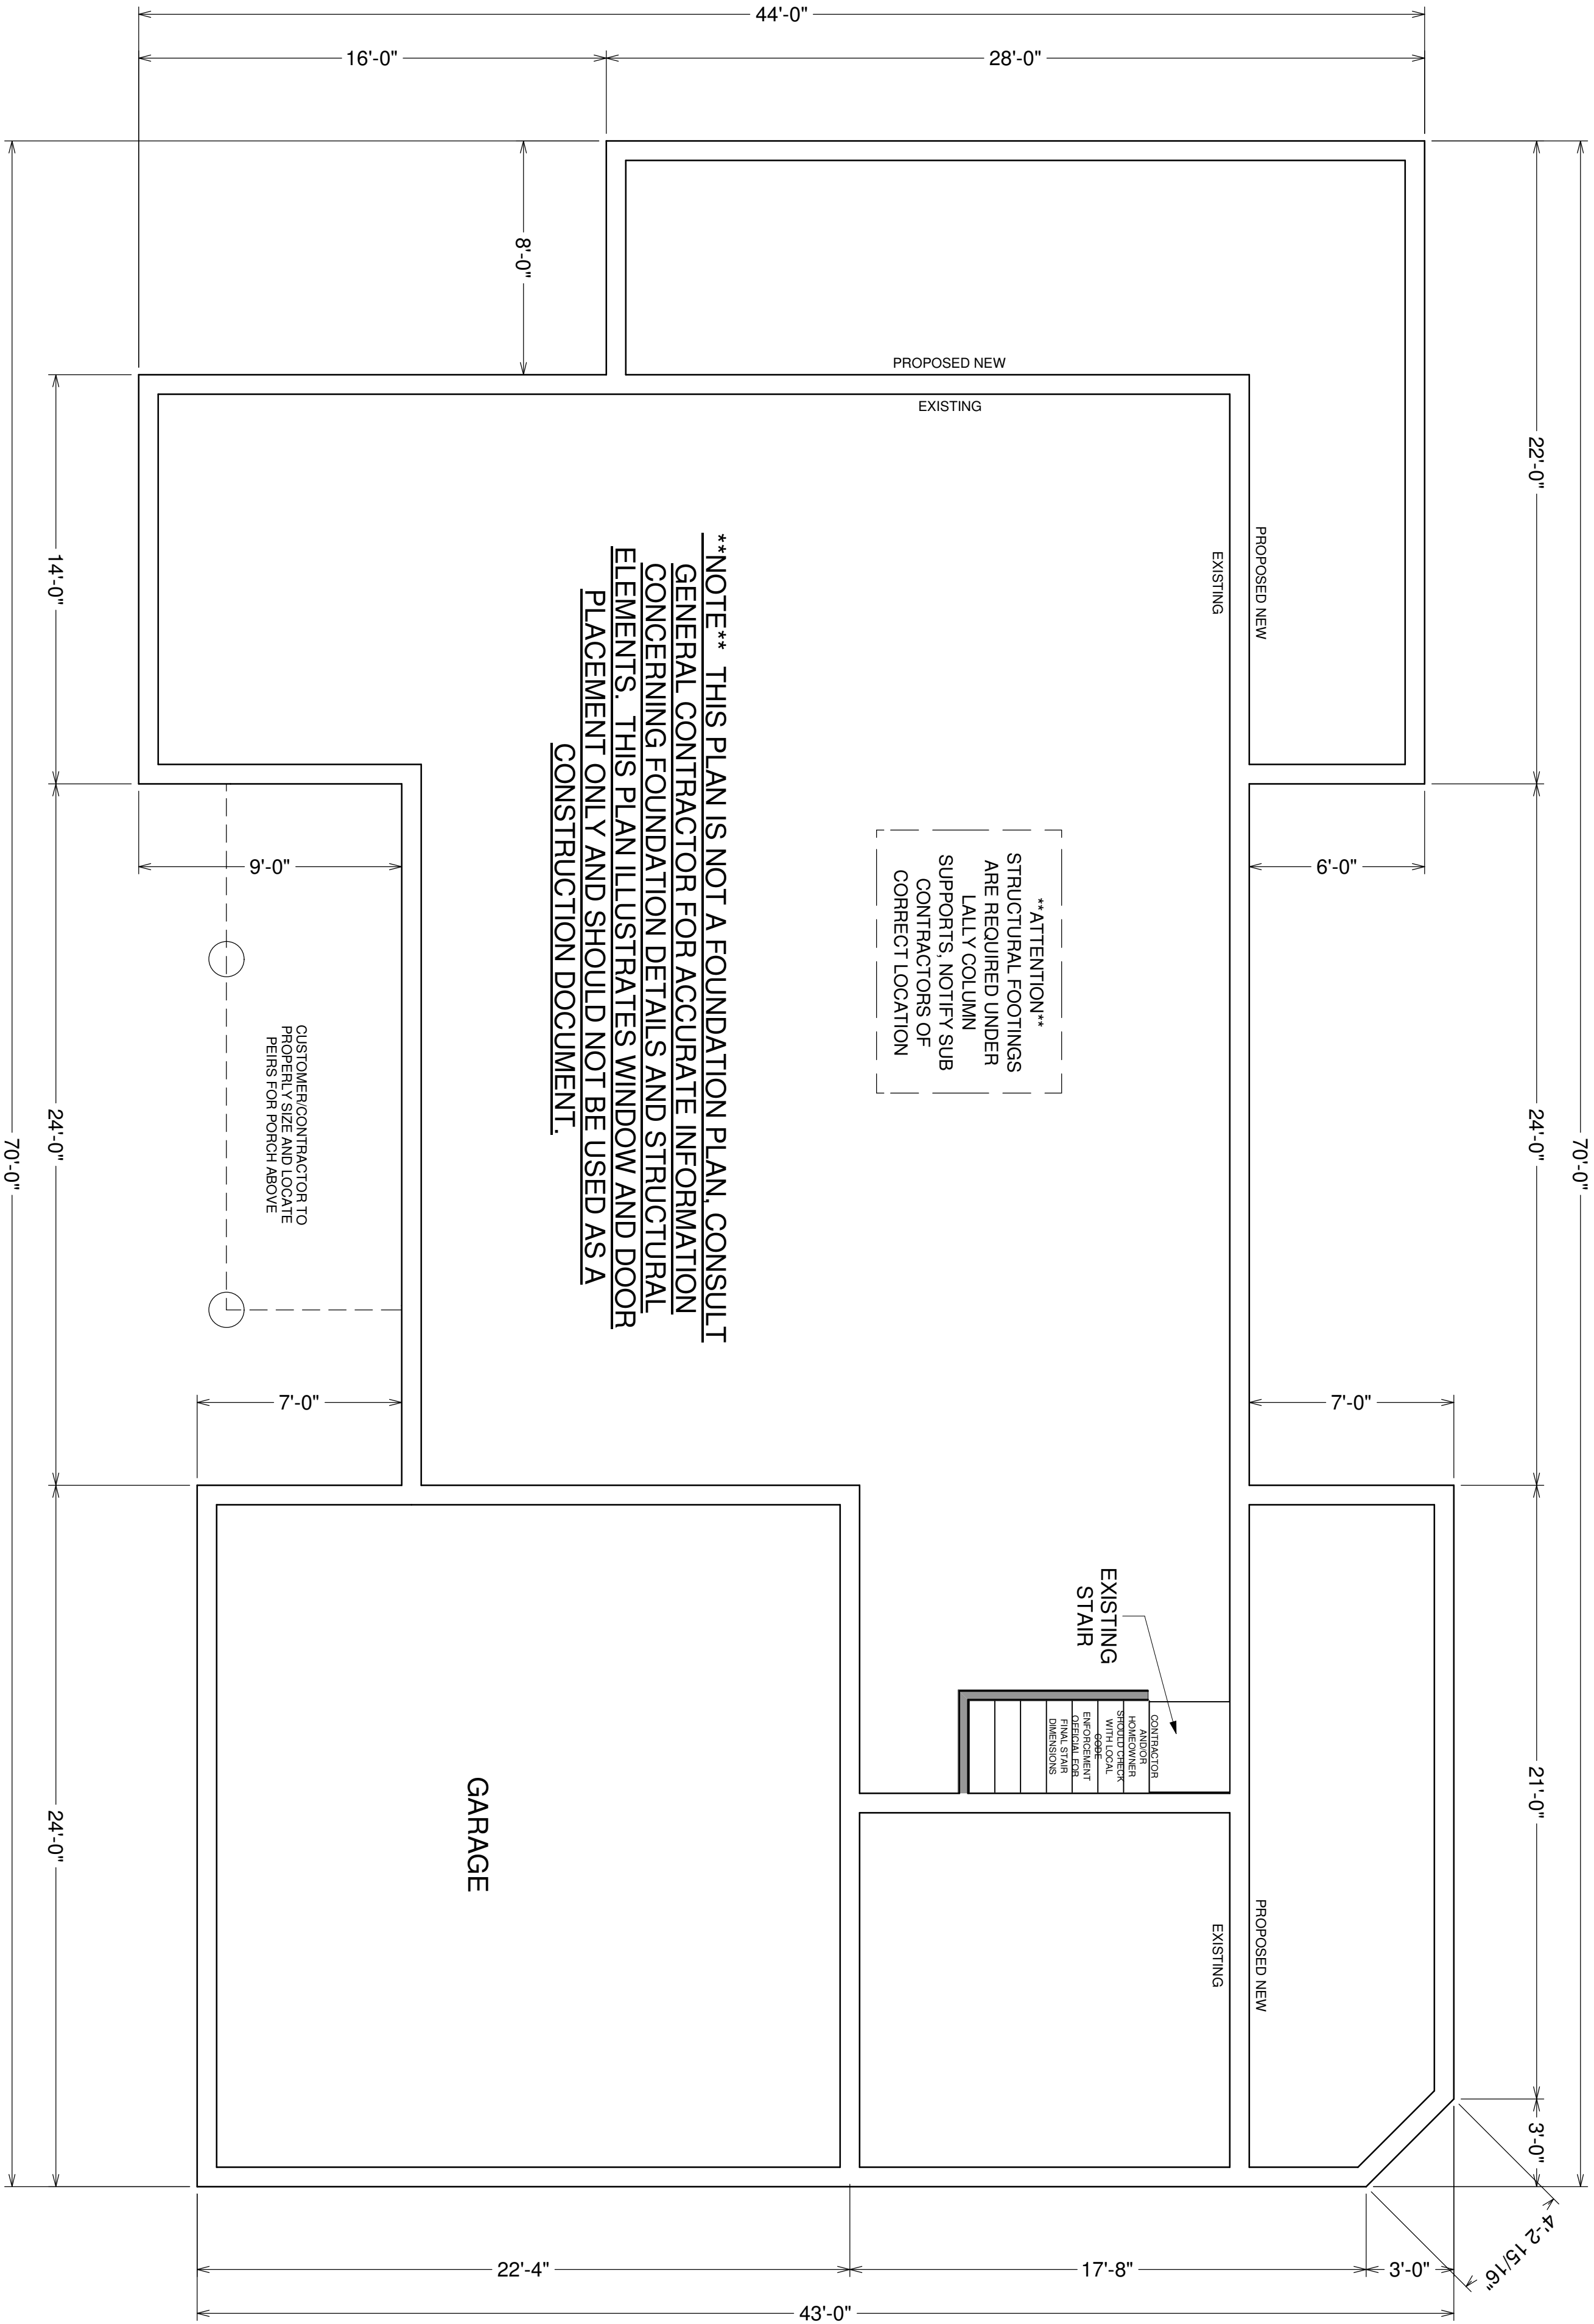

ATTENTION
STRUCTURAL FOOTINGS
ARE REQUIRED UNDER
TALLY COLUMN
SUPPORTS. NOTIFY SUB
CONTRACTORS OF
CORRECT LOCATION

CUSTOMER/CONTRACTOR TO
PROPERLY SIZE AND LOCATE
PIERS FOR TALLY ABOVE

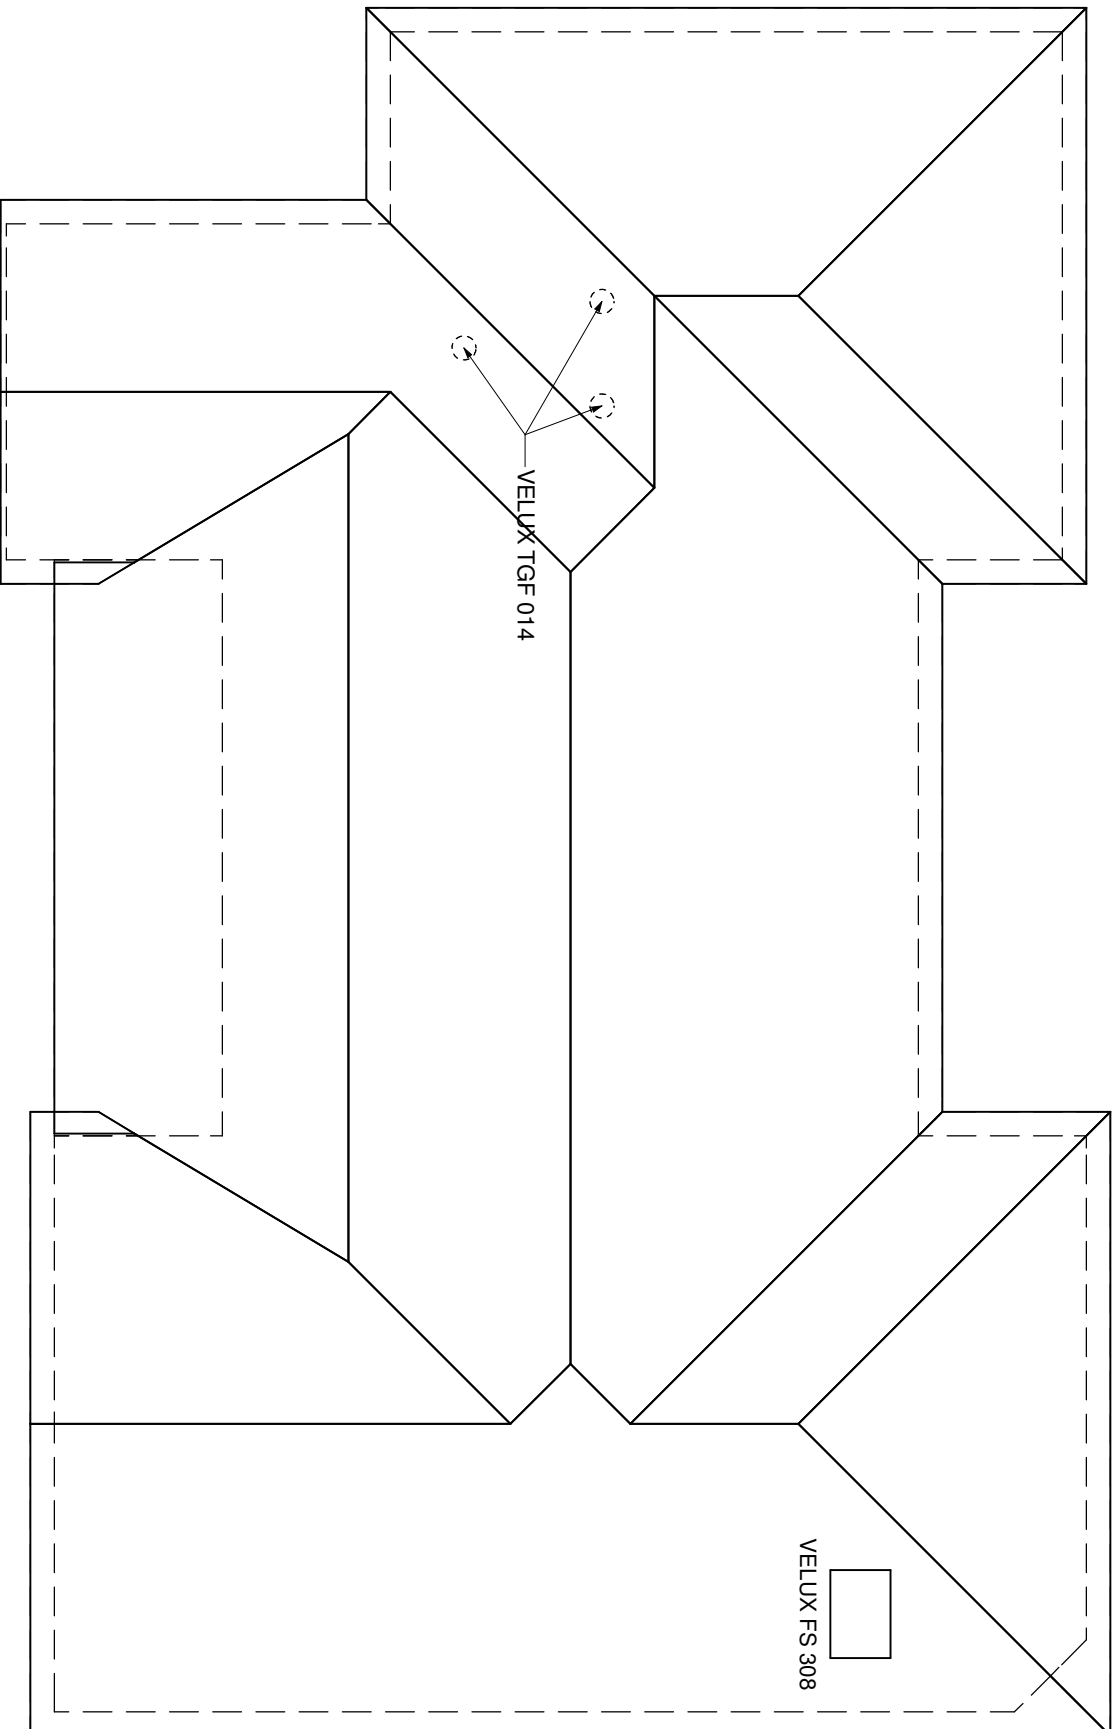

12 LOCATIONS TO
SERVE YOU BETTER

AUBURN 282 POLAND RD. 04210 207-784-4009 TOLL FREE 800-439-2826
BANGOR 1087 HAMMOND ST. 207-945-9416 TOLL FREE 866-439-2264
BELGRADE P.O. BOX 590 04917 207-495-3303 TOLL FREE 800-439-2354
BOOTHBAY HARBOR 276 TOWNSEND AVE 207-633-4474 TOLL FREE 1-866-HAMMOND
BRUNSWICK 20 SPRING ST. 207-729-9924 TOLL FREE 800-339-9921
DAMARISCOTTA 511 MAIN ST. 207-563-1200 TOLL FREE 1-866-HAMMOND
FAIRFIELD 5 SUMMIT ST. 04937 207-453-7322 TOLL FREE 888-439-3247
FARMINGTON 389 FARMINGTON FALLS RD 207-778-3518 TOLL FREE 800-439-3276
GREENVILLE 17 MINDEN ST. 04441 207-695-4583 TOLL FREE 800-439-4785
PEMAQUID 2089 BRISTOL ROAD 207-677-2281 TOLL FREE 1-866-HAMMOND
PORTLAND 300 RIVERSIDE ST. 04103 207-771-8880 TOLL FREE 888-439-7853
SKOWHEGAN 34 PENNELL ST. 04976 207-474-8122 TOLL FREE 800-439-7569


REVISIONS	
PRE:	06/20/12
R1:	07/02/12
R2:	07/19/12
	07/21/12
	07/26/12
FNL:	MM/DD/YY

DRAWING NUMBER	
AD12081	
PRINT DATE	BRANCH STORE
7/26/2012	BRU
DRAWING SCALE	PAGE #
1/4" = 1'0"	3 of 4

HOME PLANNING
CENTER
Drafting & Estimating
Hammond
Lumber Company

DISCLAIMER
DRAWINGS ARE PROVIDED BY HAMMOND LUMBER COMPANY AS A SERVICE TO ITS CUSTOMERS AND ARE INTENDED FOR INFORMATIONAL AND ILLUSTRATIVE PURPOSES ONLY. THE INFORMATION PRESENTED IN THESE DRAWINGS IS NOT PREPARED OR REVIEWED BY A REGISTERED ARCHITECT AND SHOULD NOT BE USED AS A BASIS FOR CONSTRUCTION. HAMMOND LUMBER COMPANY SUGGESTS THAT ITS CUSTOMERS SEEK THE SERVICES OF A REGISTERED ARCHITECT TO OBTAIN TECHNICAL BLUEPRINTS IF THE CUSTOMER DESIRES TO PROCEED FURTHER. DRAWINGS ARE NOT TO BE USED AS A BASIS FOR CONSTRUCTION AND HAMMOND LUMBER COMPANY DISCLAIMS ANY RESPONSIBILITY IF THEY ARE SO USED.

PRELIMINARY DRAWING
NOT FOR CONSTRUCTION

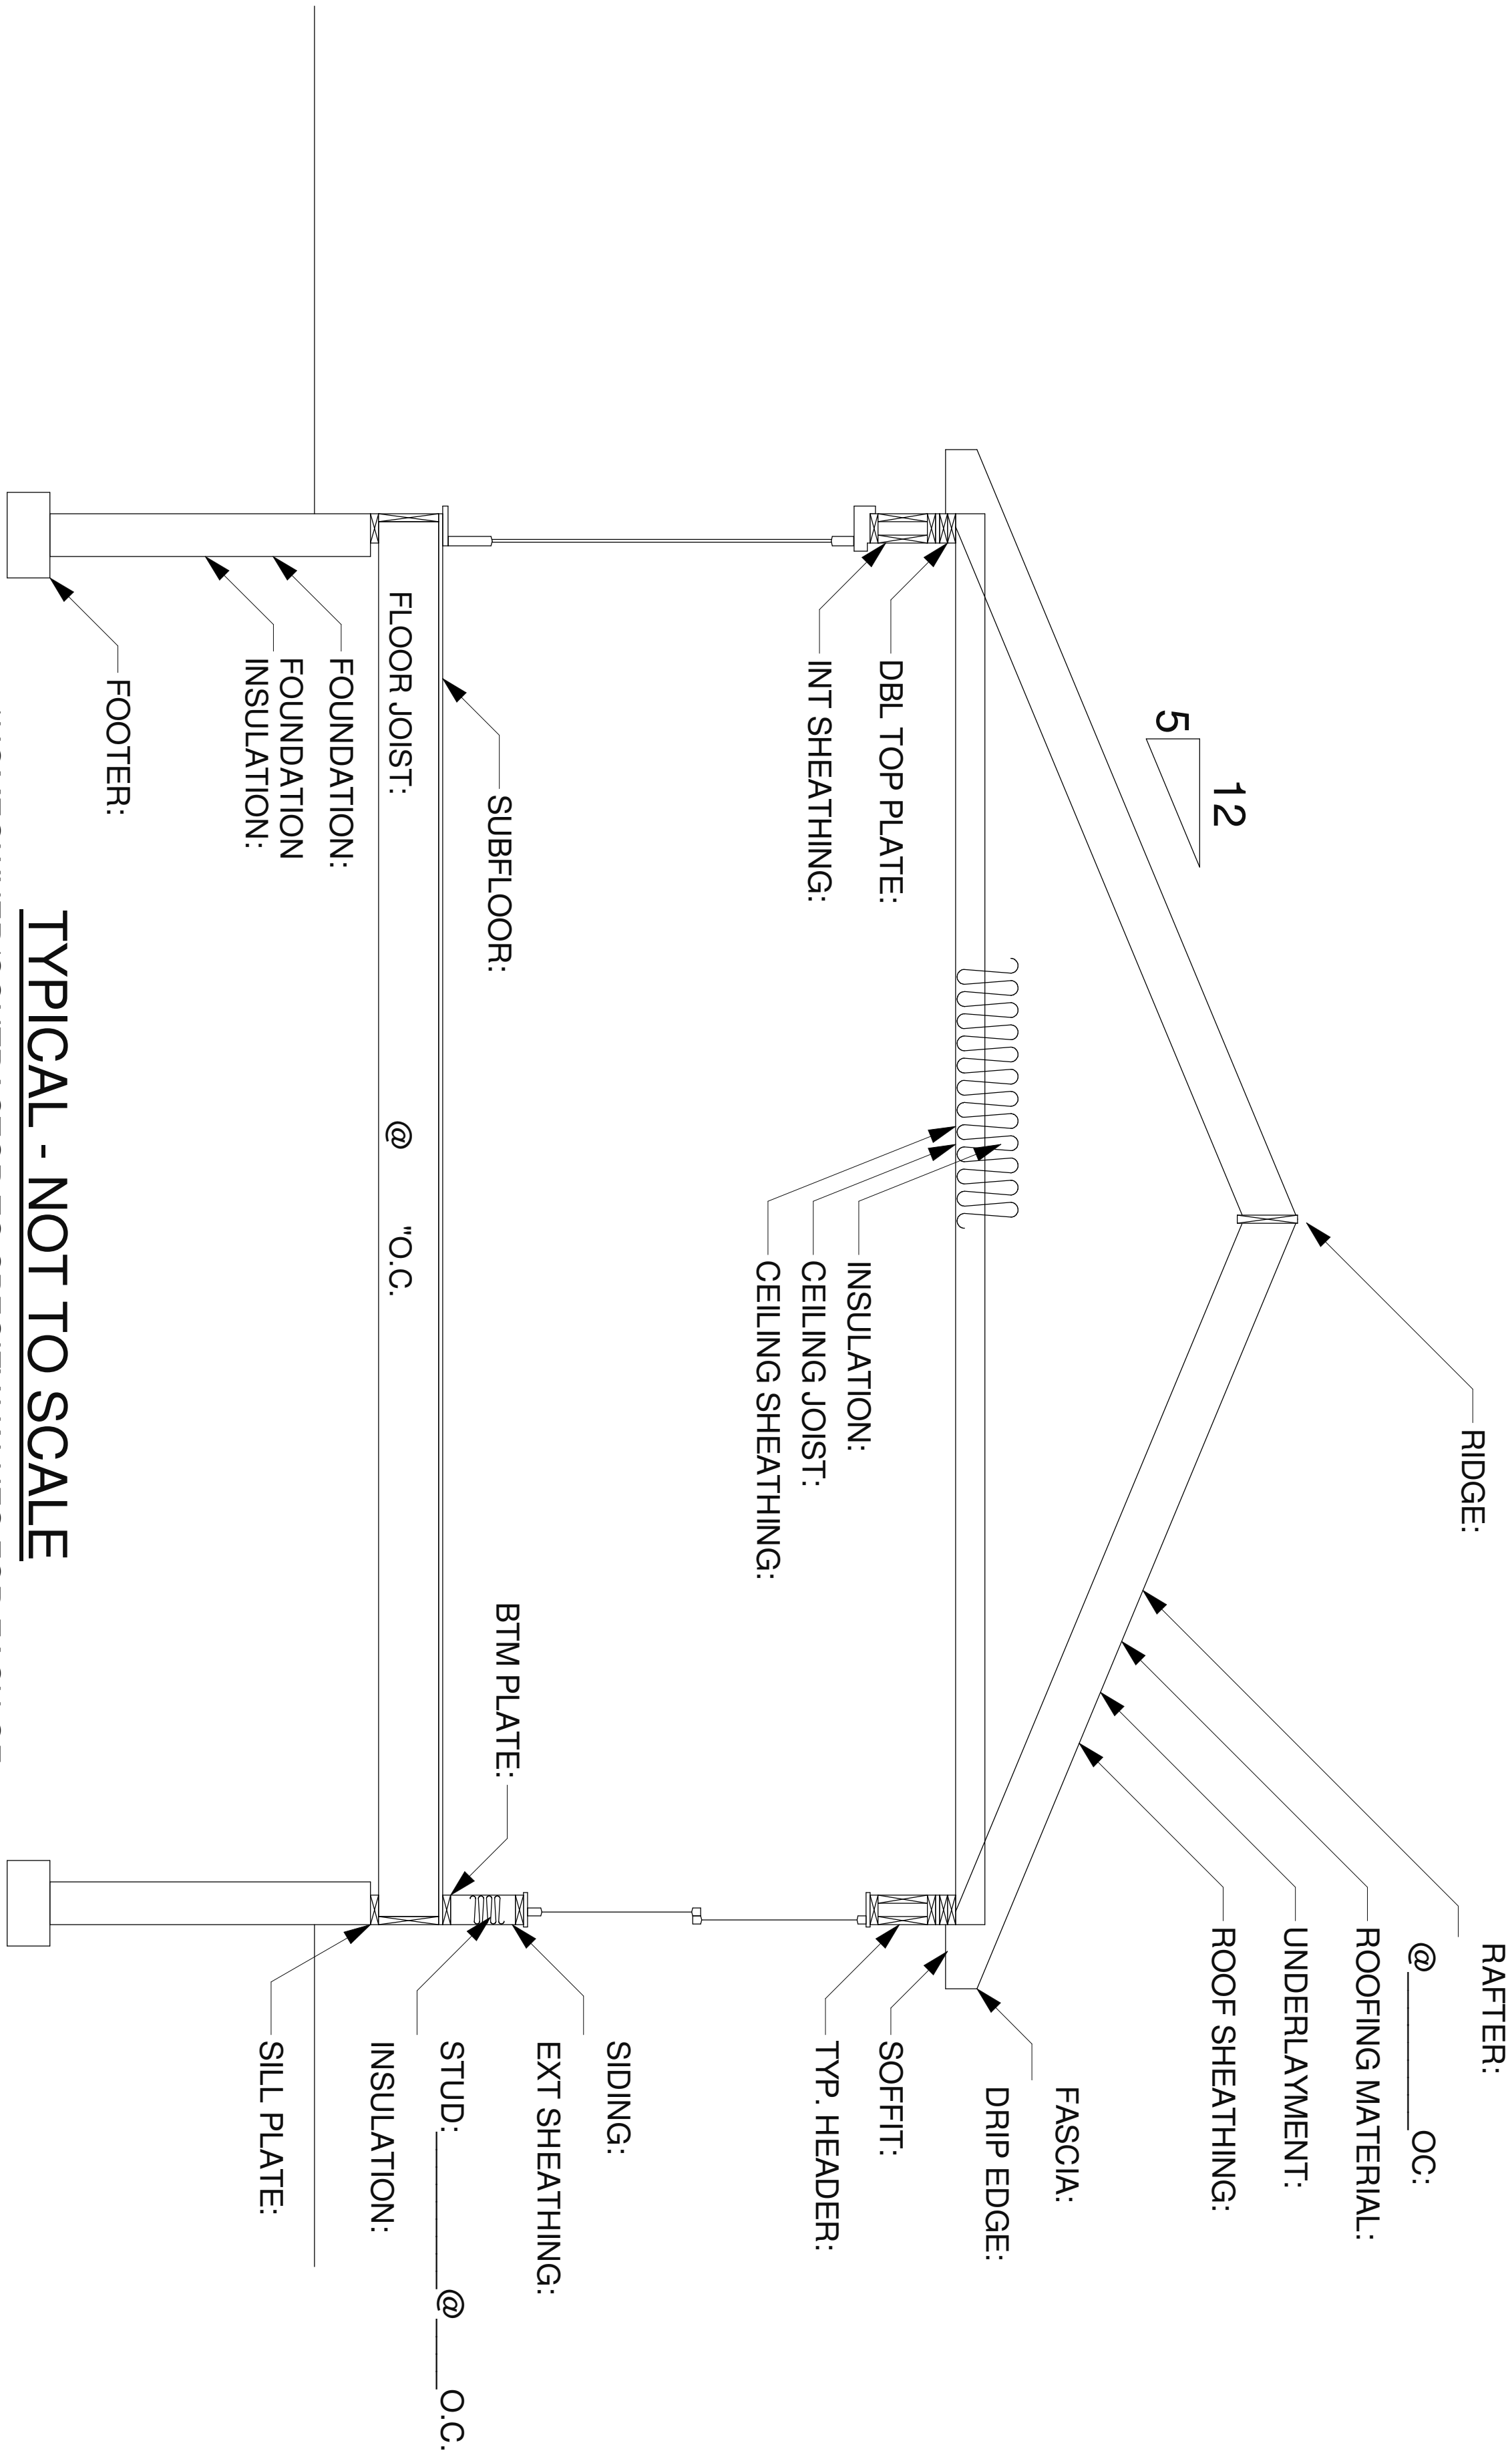

HOMEOWNER/CONTRACTOR TO SPECIFY VALUES FOR EACH OF THE CALLOUTS. SOME CALLOUTS MAY NOT BE APPLICABLE

HAMMOND LUMBER COMPANY HAS SUPPLIED THIS DRAWING FOR ILLUSTRATIVE AND INFORMATIONAL PURPOSES ONLY. HOMEOWNER/CONTRACTOR IS RESPONSIBLE FOR ENSURING THAT THE MATERIALS CHOSEN WILL COMPLY WITH LOCAL BUILDING CODES AND/OR STANDARD BUILDING PRACTICES. HAMMOND LUMBER COMPANY SUGGESTS THAT ITS CUSTOMERS SEEK THE ASSISTANCE OF A REGISTERED ENGINEER OR ARCHITECT IF FURTHER INFORMATION IS NEEDED. THIS DRAWING IS NOT SUPPLIED TO BE USED AS A BASIS OF CONSTRUCTION AND HAMMOND LUMBER COMPANY DISCLAIMS ANY RESPONSIBILITY IF THEY ARE SO USED.

TYPICAL - NOT TO SCALE

A

B

C

D



12 LOCATIONS TO
SERVE YOU BETTER
www.hammondlumber.com

AUBURN
282 POLAND RD. 04210
207-784-4009
TOLL FREE 800-439-2826

BANGOR
1087 HAMMOND ST.
207-945-9416
TOLL FREE 866-439-2264

BELGRADE
P.O. BOX 590 04917
207-495-3303
TOLL FREE 800-439-2354

BOOTHBAY HARBOR
276 TOWNSEND AVE
207-633-4474
TOLL FREE 1-866-HAMMOND

BRUNSWICK
20 SPRING ST.
207-729-9924
TOLL FREE 800-339-9921

DAMARISCOTTA
511 MAIN ST.
207-563-1200
TOLL FREE 1-866-HAMMOND

FAIRFIELD
5 SUMMIT ST. 04937
207-453-7322
TOLL FREE 888-439-3247

FARMINGTON
389 FARMINGTON FALLS RD
207-778-3518
TOLL FREE 800-439-3276

GREENVILLE
17 MINDEN ST. 04441
207-695-4583
TOLL FREE 800-439-4785

PEMAQUID
2089 BRISTOL ROAD
207-677-2281
TOLL FREE 1-866-HAMMOND

PORTLAND
300 RIVERSIDE ST. 04103
207-771-8880
TOLL FREE 888-439-7853

SKOWHEGAN
34 PENNELL ST. 04976
207-474-8122
TOLL FREE 800-439-7569

**JOHN WRIGHT
FREEMAN**

**70' x 44'
REMODEL/
ADDITION**

PREPARED BY:
ZJL
SALESPERSON:
PJN

REVISIONS	
PRE:	06/20/12
R1:	07/02/12
R1:	07/19/12
R2:	07/21/12
R2:	07/26/12
FNL:	MM/DD/YY

DRAWING NUMBER	
AD12081	
PRINT DATE	BRANCH STORE
7/26/2012	BRU
DRAWING SCALE	PAGE #
1/4" = 1'0"	4 of 4

HOME PLANNING
CENTER

Drafting & Estimating

Hammond
Lumber Company

DISCLAIMER
DRAWINGS ARE PROVIDED BY HAMMOND LUMBER COMPANY AS A SERVICE TO ITS CUSTOMERS AND ARE INTENDED FOR INFORMATIONAL AND ILLUSTRATIVE PURPOSES ONLY. THE INFORMATION PRESENTED IN THESE DRAWINGS IS NOT PREPARED OR REVIEWED BY A REGISTERED ARCHITECT AND SHOULD NOT BE USED AS A BASIS FOR CONSTRUCTION. HAMMOND LUMBER COMPANY SUGGESTS THAT ITS CUSTOMERS SEEK THE SERVICES OF A REGISTERED ARCHITECT TO OBTAIN TECHNICAL BLUEPRINTS IF THE CUSTOMER DESIRES TO PROCEED FURTHER. DRAWINGS ARE NOT TO BE USED AS A BASIS FOR CONSTRUCTION AND HAMMOND LUMBER COMPANY DISCLAIMS ANY RESPONSIBILITY IF THEY ARE SO USED.