



**SOUTHWEST
ELEVATION**

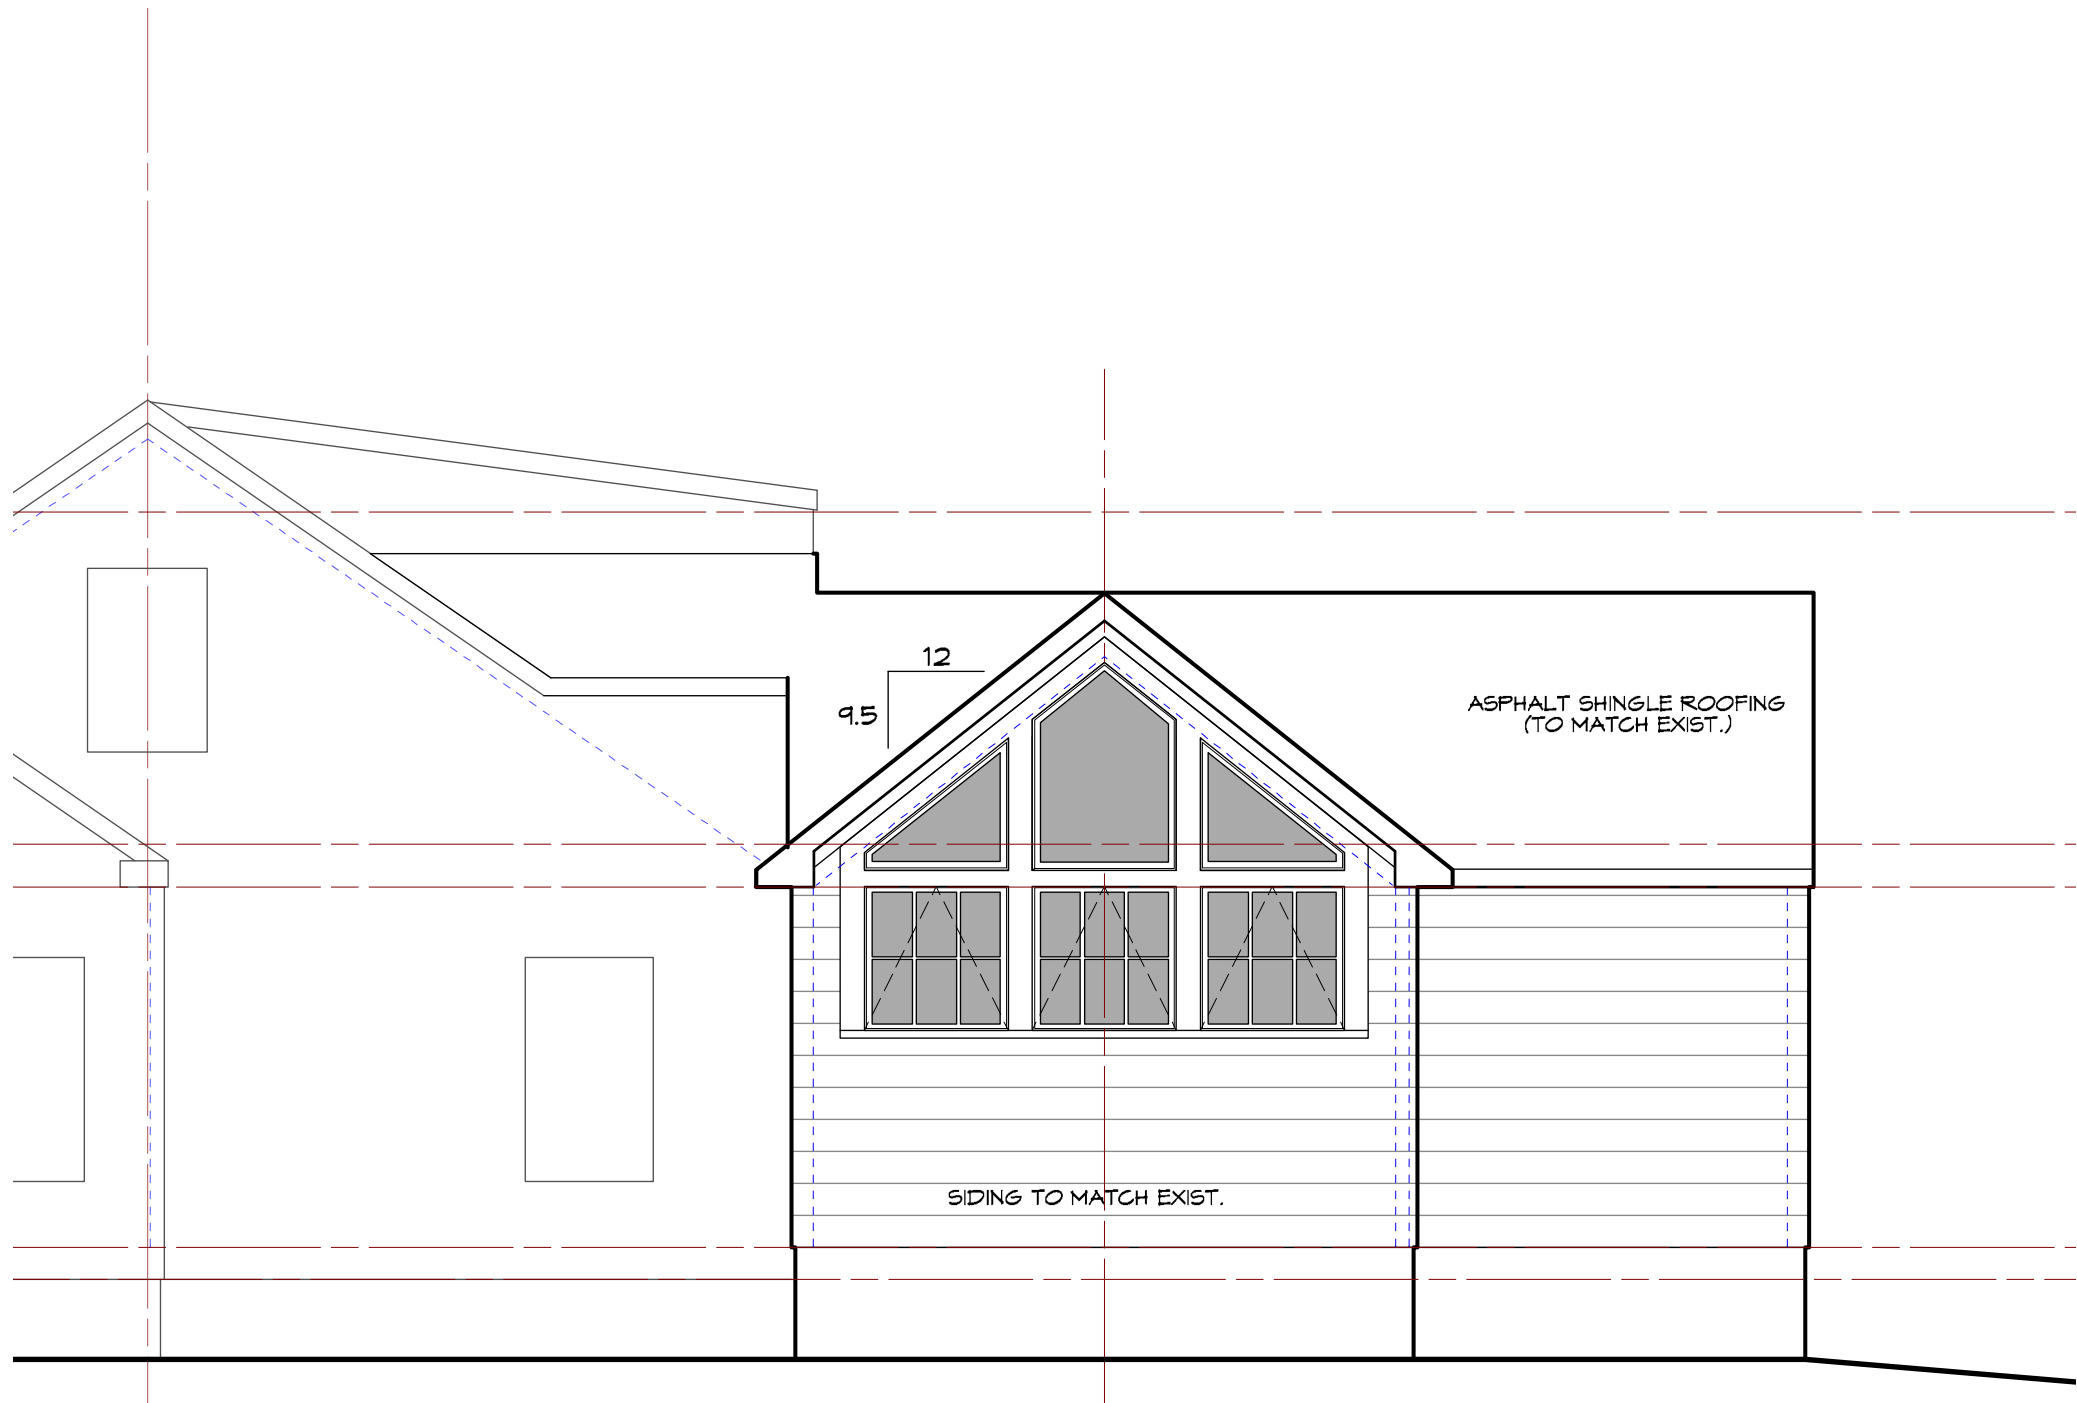

SOUTHEAST ELEVATION

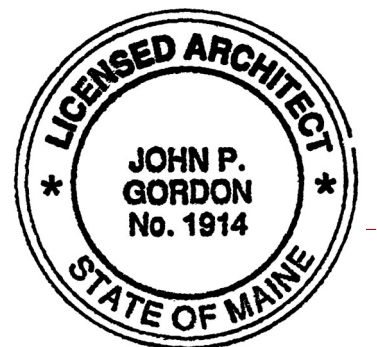

<p>DO NOT SCALE THIS DRAWING. INDICATED SCALE MAY NOT BE ACCURATE DUE TO REPRODUCTION AND PRINTING.</p> <p>© john p. gordon, aia • all rights reserved</p>	<p>john gordon architect</p> <p>17 bayview avenue bucksport, maine 04416 207.299.6172</p> <p>www.johngordonarch.com</p>	<p>SANTORO HOUSE ADDITION & RENOVATION Portland, Maine</p>	<p>FOR PERMITTING ONLY</p> <p>revisions</p>	<p>SOUTHEAST and SOUTHWEST ELEVATIONS <small>sheet title</small></p> <p>BUILDERS SET</p>	<p>09.12.2014 <small>date</small></p> <p>1/4" = 1'-0" <small>scale</small></p> <p>13202 <small>project number</small></p>	<p>A2.1 <small>sheet number</small></p>
--	---	---	--	---	---	--