



\* FOOTING DEPTH/FROST WALL HEIGHT DETERMINED BY DEPTH TO UNDISTURBED SOIL AND MINIMUM FIN. GRADE TO PROVIDE 4'-6" MINIMUM FROST PROTECTION. CONFIRM IN FIELD.

1  
S1 FROST WALL  
3/4" = 1'-0"

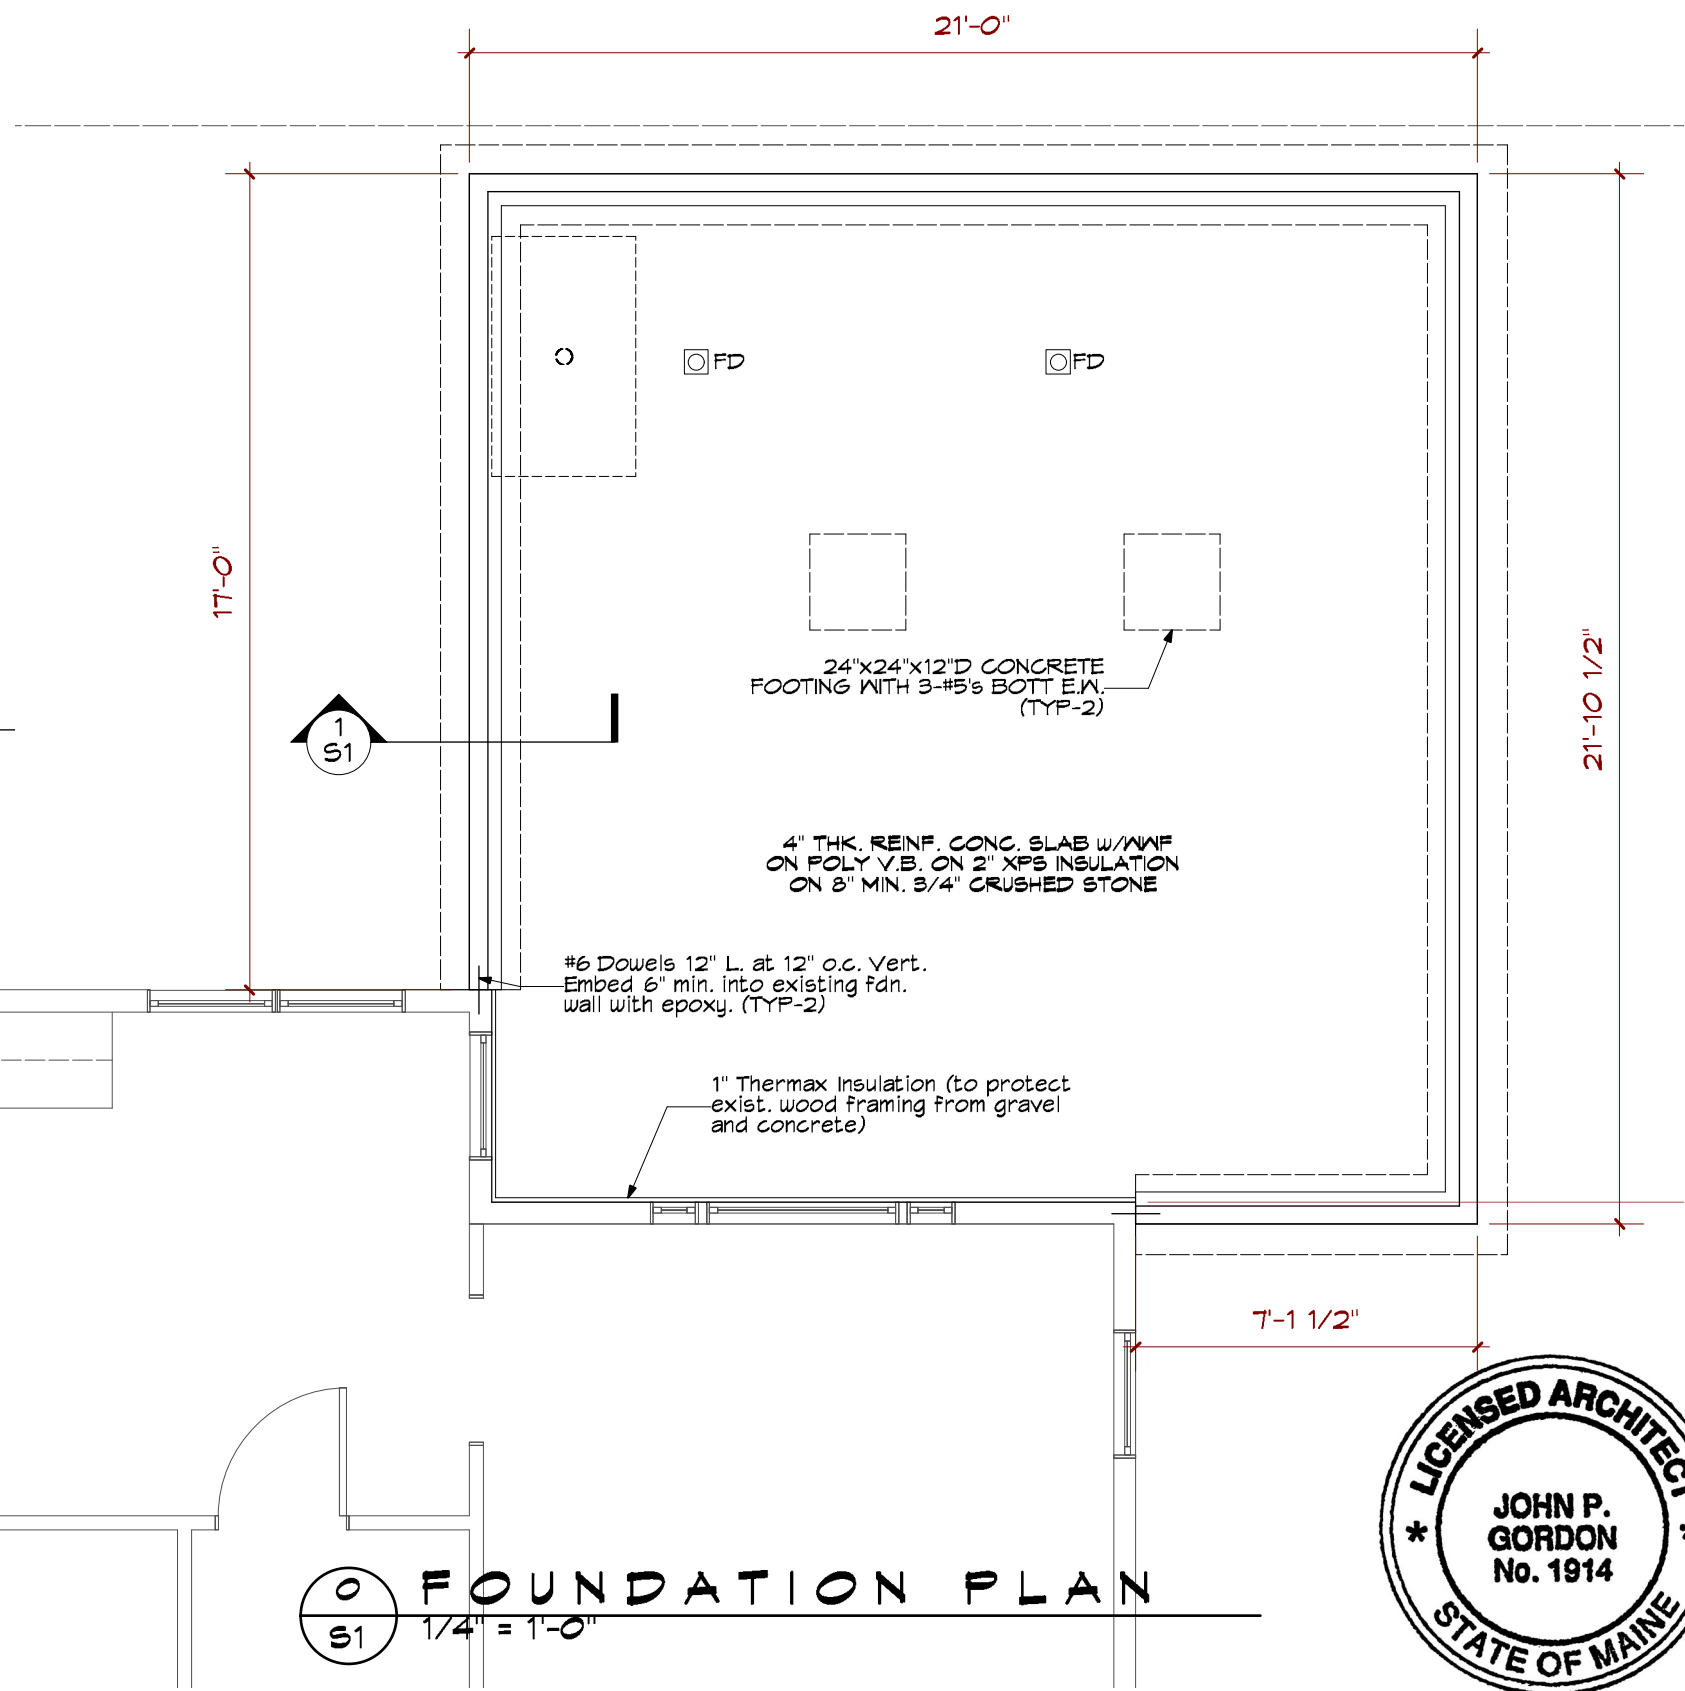

0  
S1 FOUNDATION PLAN  
1/4" = 1'-0"

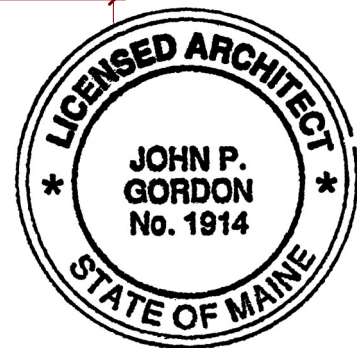

|   |  |   |                     |   |                         |                    |
|---|--|---|---------------------|---|-------------------------|--------------------|
| DO NOT SCALE THIS DRAWING. INDICATED SCALE MAY NOT BE ACCURATE DUE TO REPRODUCTION AND PRINTING.<br>© john p. gordon, aia • all rights reserved | john gordon   architect<br>17 bayview avenue<br>bucksport, maine 04416<br>207.299.6172<br>www.johngordonarch.com | SANTORO HOUSE<br>ADDITION & RENOVATION<br>Portland, Maine | FOR PERMITTING ONLY | FOUNDATION PLAN<br>& DETAILS<br>sheet title | 09.12.2014<br>date      | S1<br>sheet number |
|   | BUILDERS SET   |   |                     | AS NOTED<br>scale                           | 13202<br>project number |                    |