

REDFERN HOUSE
 FOR REDFERN PROPERTIES LLC.
 12 VICTOR RD. PORTLAND, MAINE




GREEN DESIGN STUDIO
 architecture for life
 325 main street
 yarmouth, maine 04096
 t: 207 . 449 . 1128
 f: 207 . 449 . 1139
 www.greendesignstudio.com


CONSULTANTS:
STRUCTURAL:
 L & L Engineering
 6 O Street
 South Portland, ME 04106
 207-767-4830

PROJECT NO.: 50S0706
ISSUED: 11/29/07
DRAWN BY: CMB
CHECKED BY: ---
SHEET TITLE:
 Roof Framing Plan

S1.3

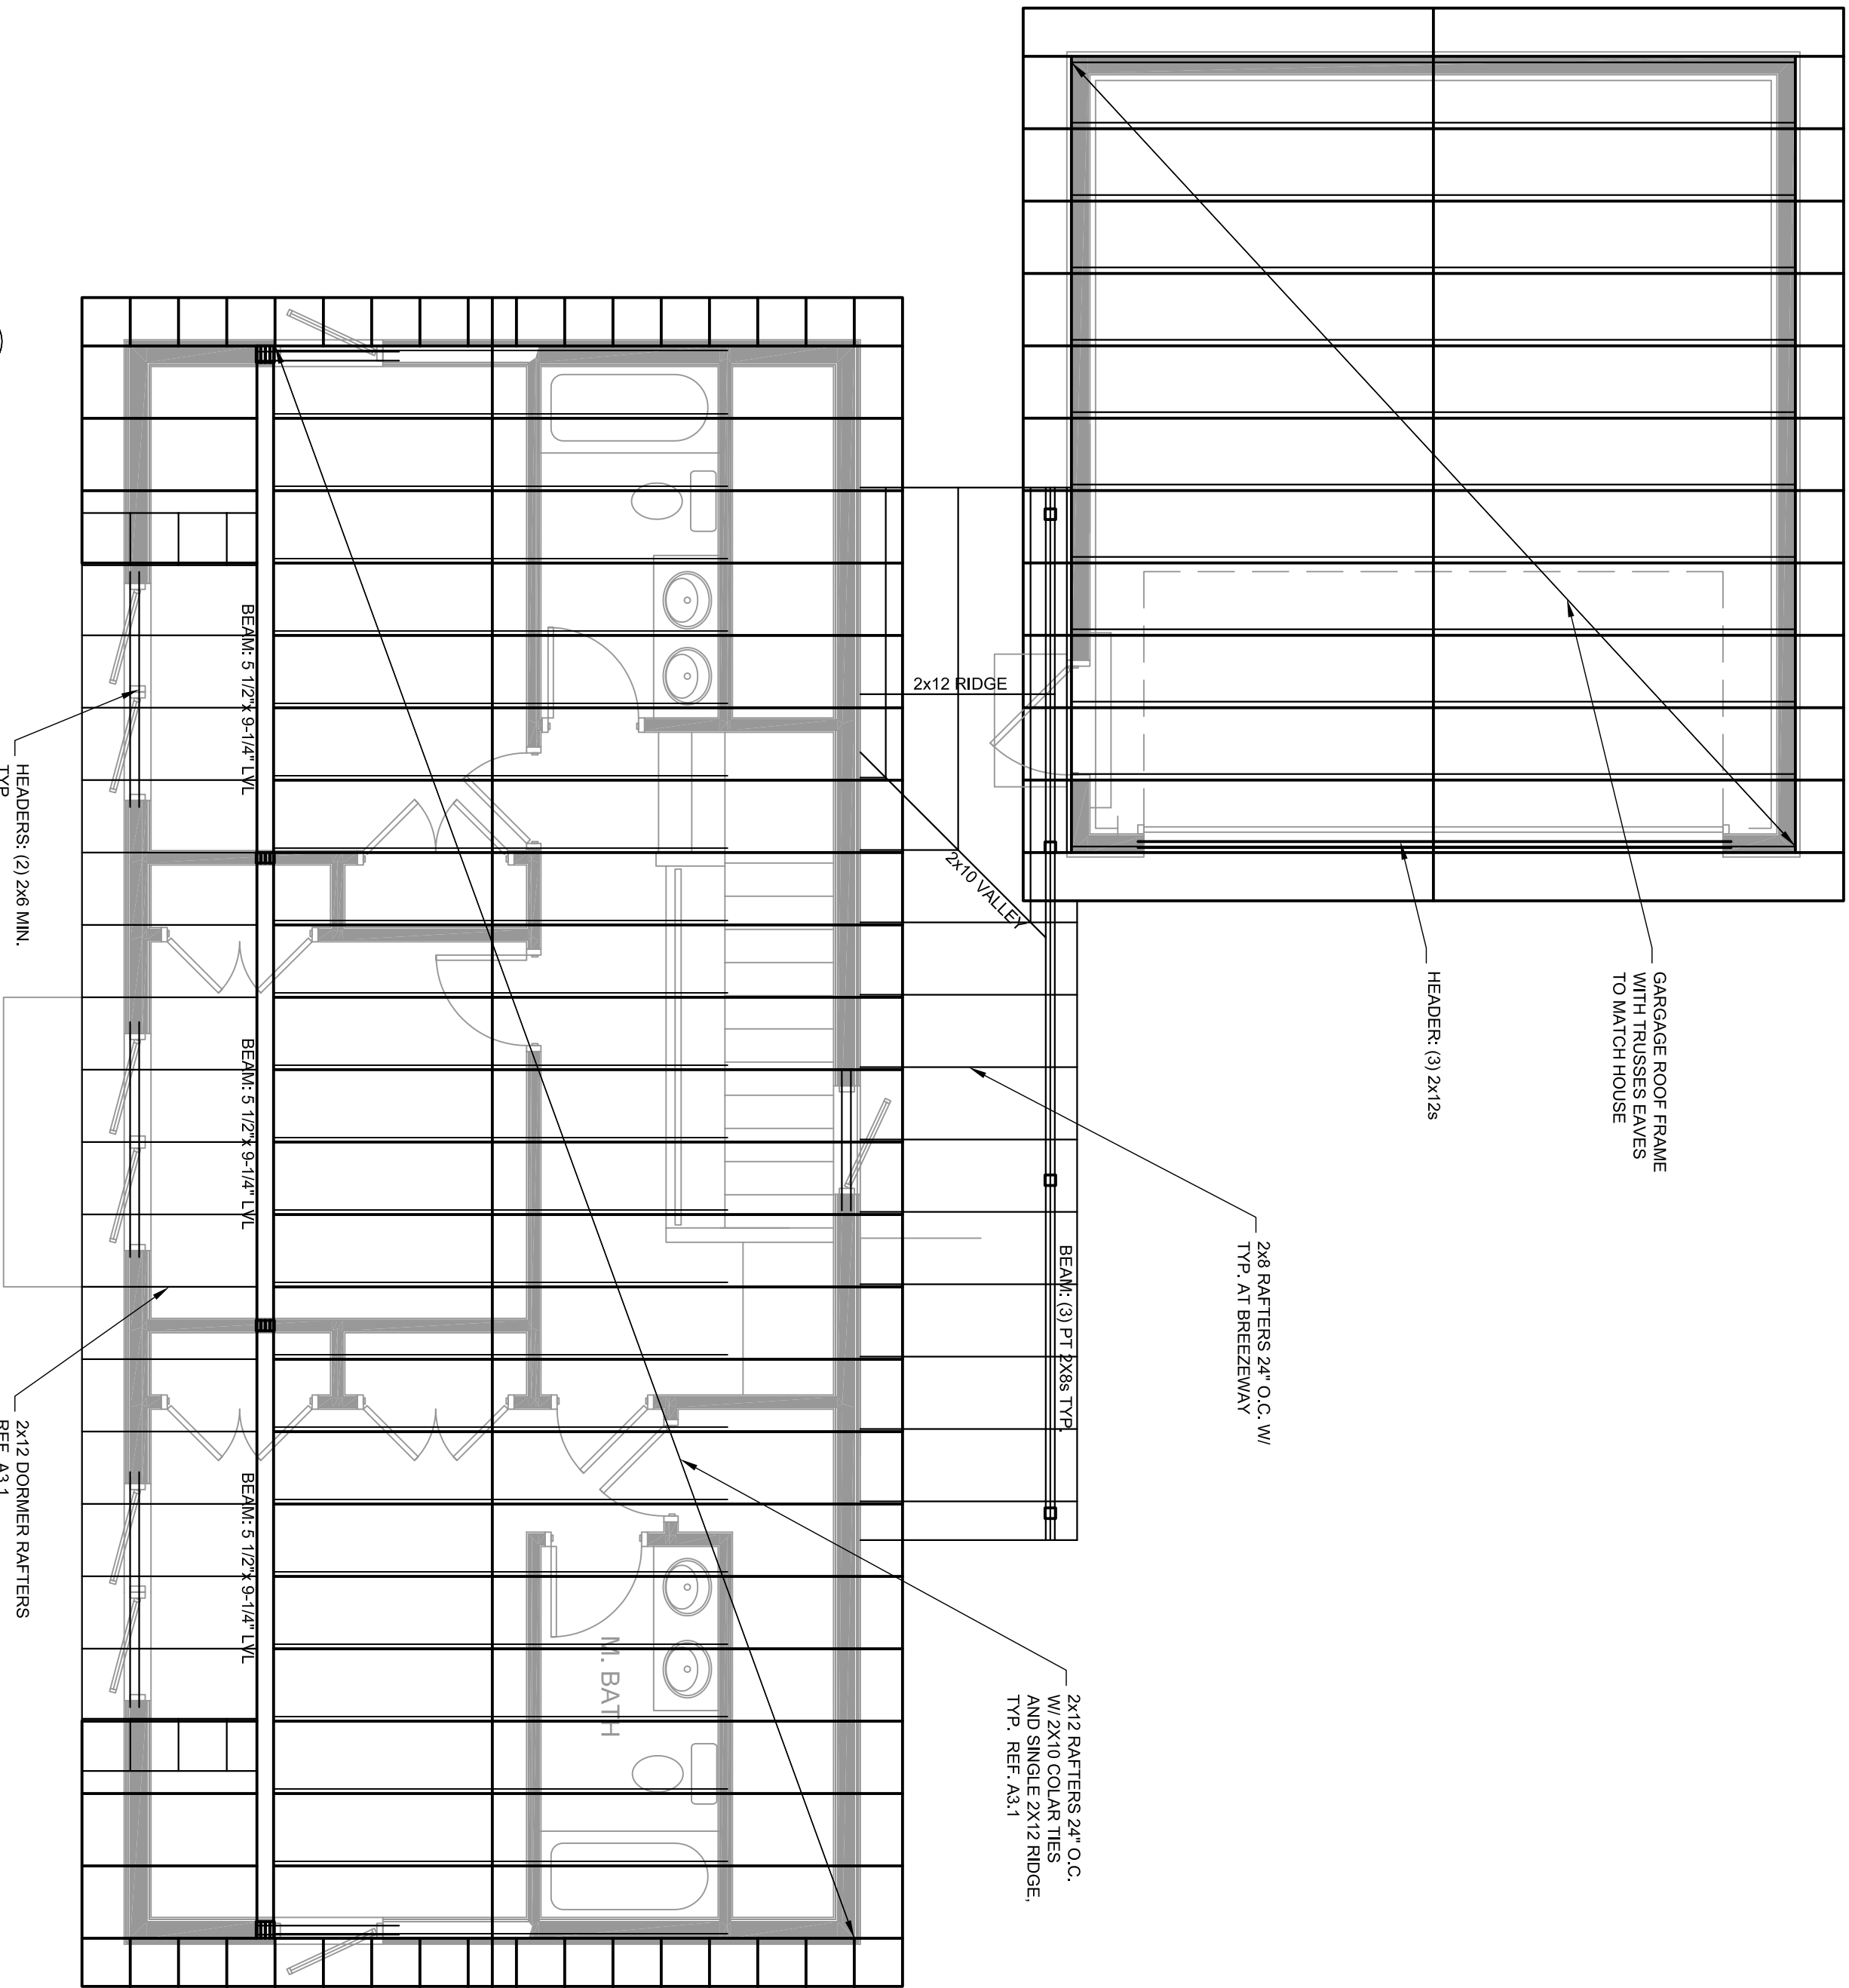

1 ROOF FRAMING PLAN
 1/4" = 1'-0"

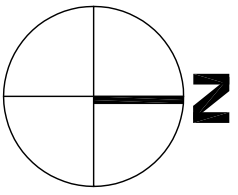

BUILDERS DRAWINGS
 THESE DRAWINGS MAY NOT SHOW ALL THE INFORMATION AND/OR INSTRUCTIONS NECESSARY TO COMPLETE THIS PROJECT. BY USING THESE DRAWINGS, THE GENERAL CONTRACTOR UNDERSTANDS THAT HE IS RESPONSIBLE FOR ALL MEANS AND METHODS OF CONSTRUCTION AND FOR THE SAFETY OF HIS OCCUPANTS AND USERS. THE ARCHITECT OR ENGINEER WHERE THESE TRADES PERTAIN TO THIS PROJECT OR TO THE SAFETY OF ITS OCCUPANTS AND USERS, BY USING THESE DRAWINGS, THE GENERAL CONTRACTOR AGREES TO HOLD THE ARCHITECT OR ENGINEER HARMLESS FROM AND AGAINST ALL LIABILITY OR FOR ANY INFORMATION THAT IS IN CONFLICT WITH OR CONTRADICTORY TO FIELD CONDITIONS, OTHER DRAWINGS, OR WORK PERFORMED BY THE CONTRACTOR.