



FRONT ELEVATION
Scale: 1/4" = 1'-0"

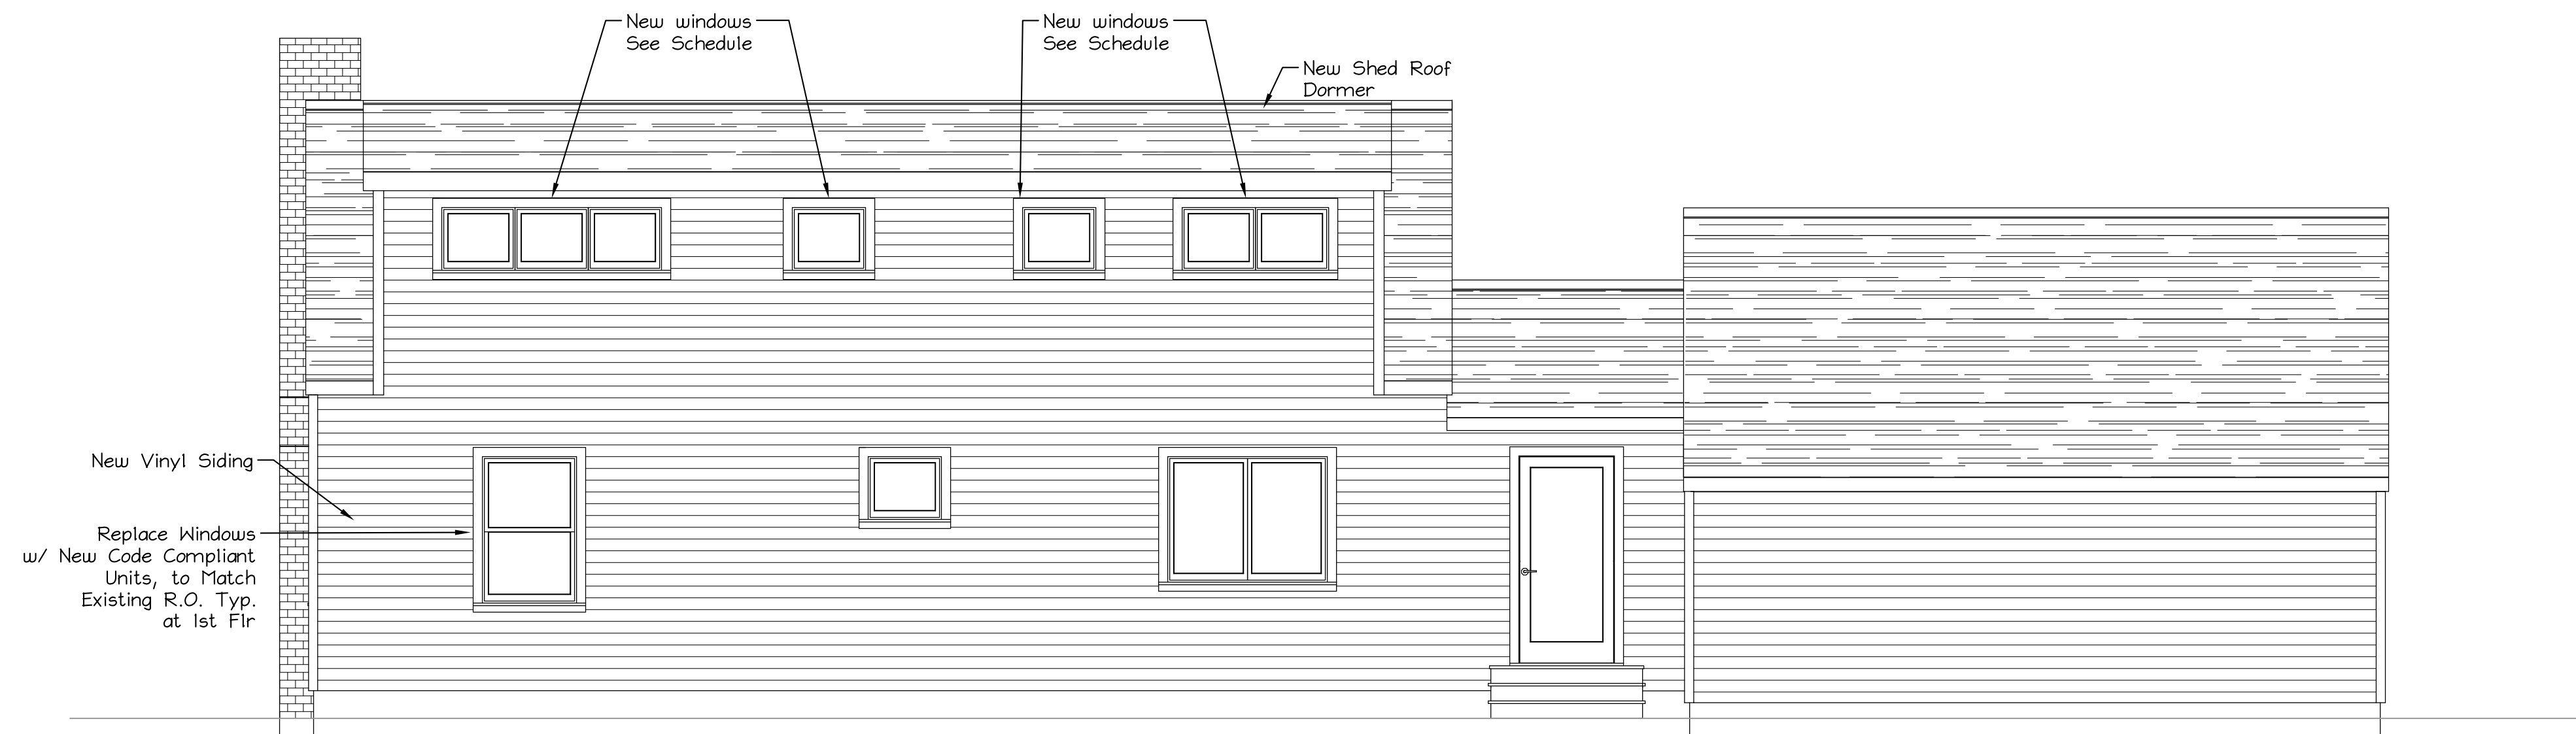


REAR ELEVATION
Scale: 1/4" = 1'-0"

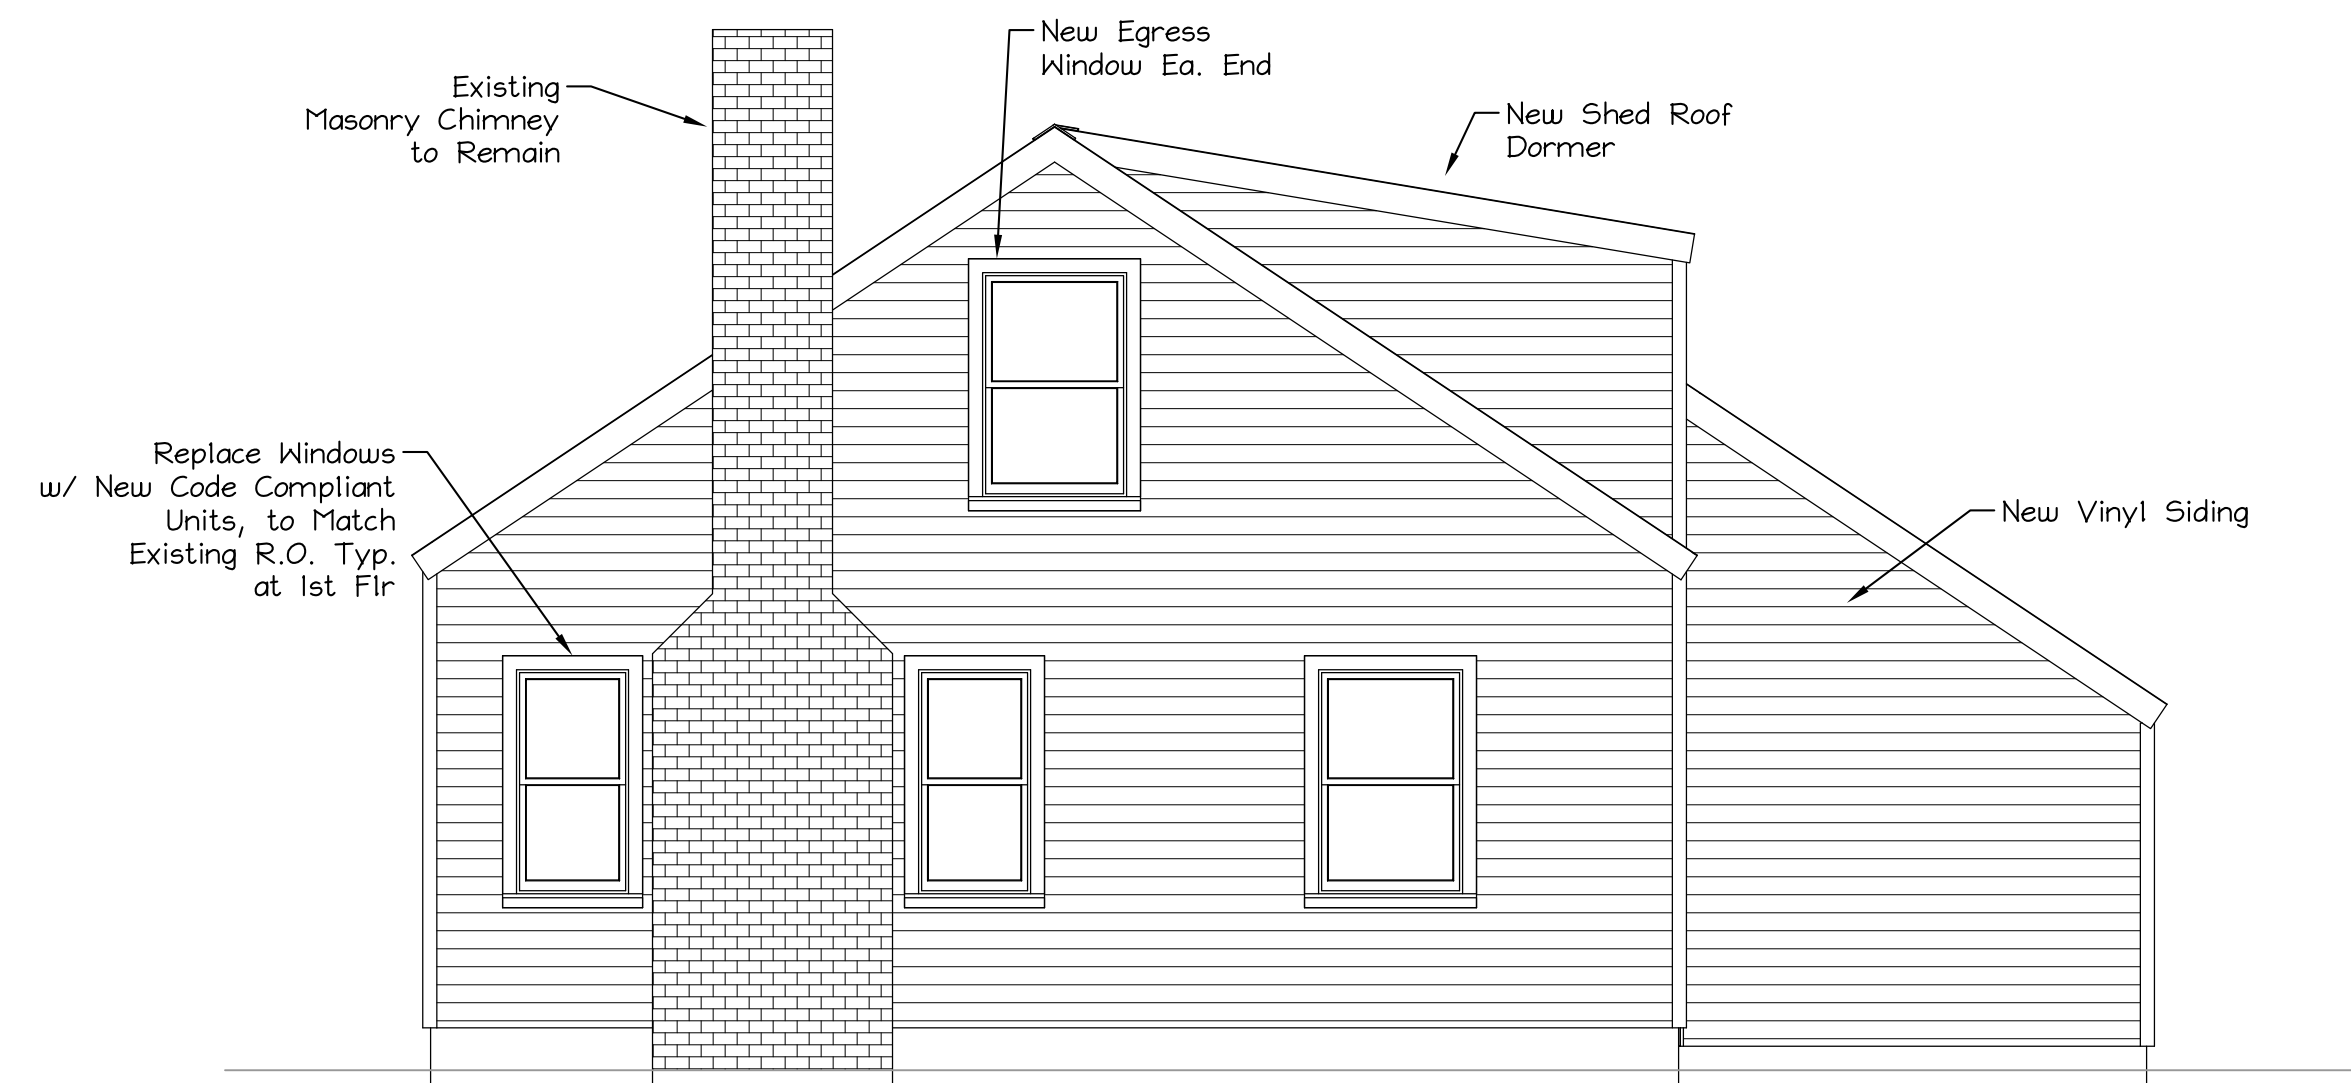

RIGHT END ELEVATION
Scale: 1/4" = 1'-0"

FOR APPROVAL ONLY
NOT FOR CONSTRUCTION

△ _____
△ _____
△ _____

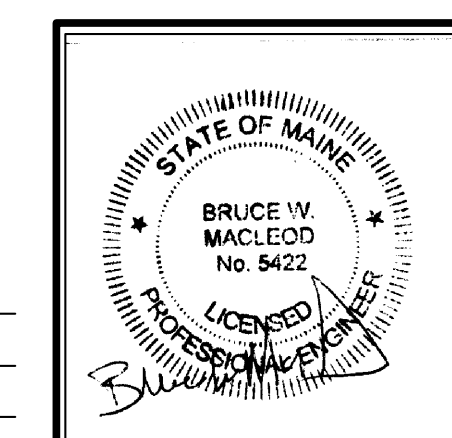

MACLEOD STRUCTURAL ENGINEERS, PA 80 Bridge Street Suite 252 Westbrook, Maine 04092 207.639.0980		
Dormer Expansion 24 Brookside Lane Portland, Maine		
TITLE: ELEVATIONS		
DATE: 03.09.17	DRAWN BY: BIM	DRAWING NUMBER: A-2
SCALE: as noted	PROJ NO: 2017-022	