



**ROOF PLAN**  
Scale: 1/4" = 1'-0"

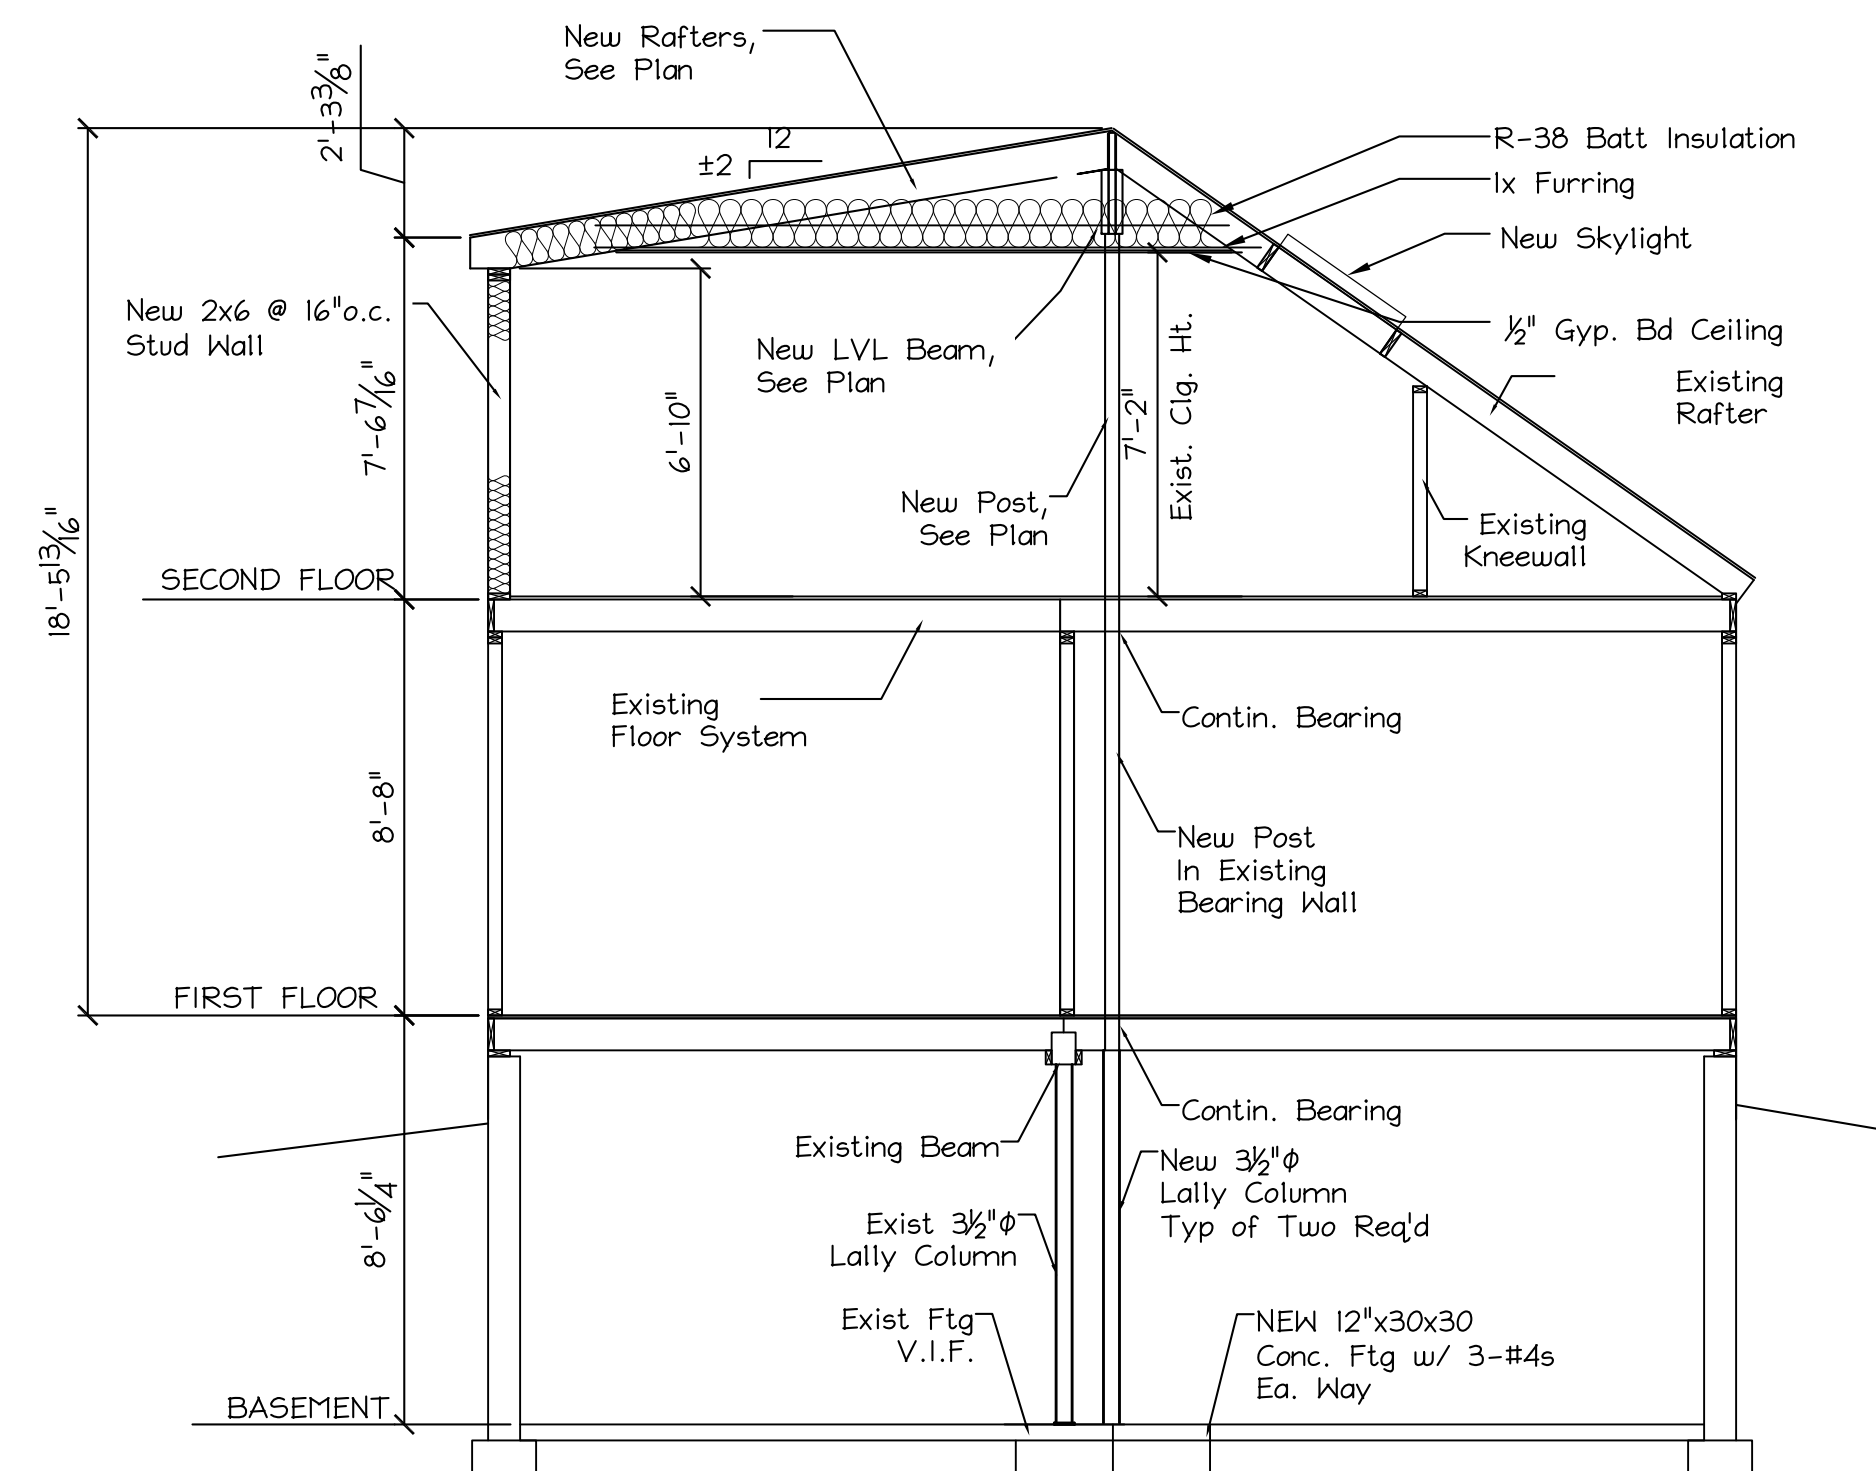

**CROSS SECTION THRU DORMER**  
Scale: 1/4" = 1'-0"

▲ \_\_\_\_\_  
 ▲ \_\_\_\_\_  
 ▲ \_\_\_\_\_

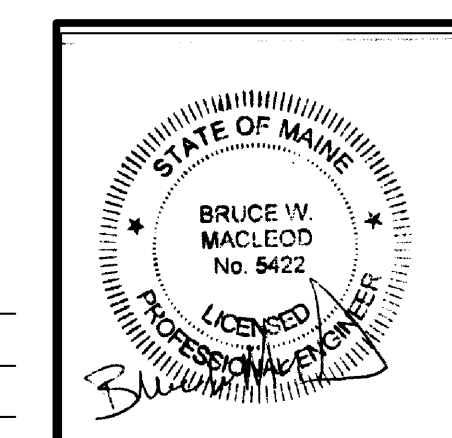

MACLEOD STRUCTURAL ENGINEERS, P.A. 80 Bridge Street Suite 252 Westbrook, Maine 04092 207.639.0980		
Dormer Expansion 24 Brookside Lane Portland, Maine		
TITLE: FLOOR PLAN		
DATE: 03.09.17	DRAWN BY: BIM	DRAWING NUMBER:
SCALE: as noted	PROJ NO: 2017-022	A-1