

DRAWINGS ARE PROVIDED BY HAMMOND LUMBER COMPANY AS A SERVICE TO ITS CUSTOMERS. THE INFORMATION PRESENTED IN THESE DRAWINGS IS NOT PREPARED OR REVIEWED BY A REGISTERED ARCHITECT OR ENGINEER. HAMMOND LUMBER COMPANY SUGGESTS THAT ITS CUSTOMERS SEEK THE SERVICES OF A REGISTERED ARCHITECT TO OBTAIN TECHNICAL ADVICE AND THAT CUSTOMERS OBTAINING THESE DRAWINGS ARE NOT TO BE USED AS A BASIS FOR CONSTRUCTION AND HAMMOND LUMBER COMPANY DISCLAIMS ANY RESPONSIBILITY IF THEY ARE SO USED.

DATE	7/10/2011	BY	ABB
DATE	7/14/2011	BY	RAB
DATE	3/29/2011	BY	FOR
DATE	3/29/2011	BY	FOR


DATE	Friday, April 21, 2011	SCALE	AS NOTED	OF	3
DATE		SCALE	AS NOTED	OF	2

DRAWING NO. AD10149

NICK LOTFEY  
 TX333 ADDITION  
 FORTLAND

OWN


OWN

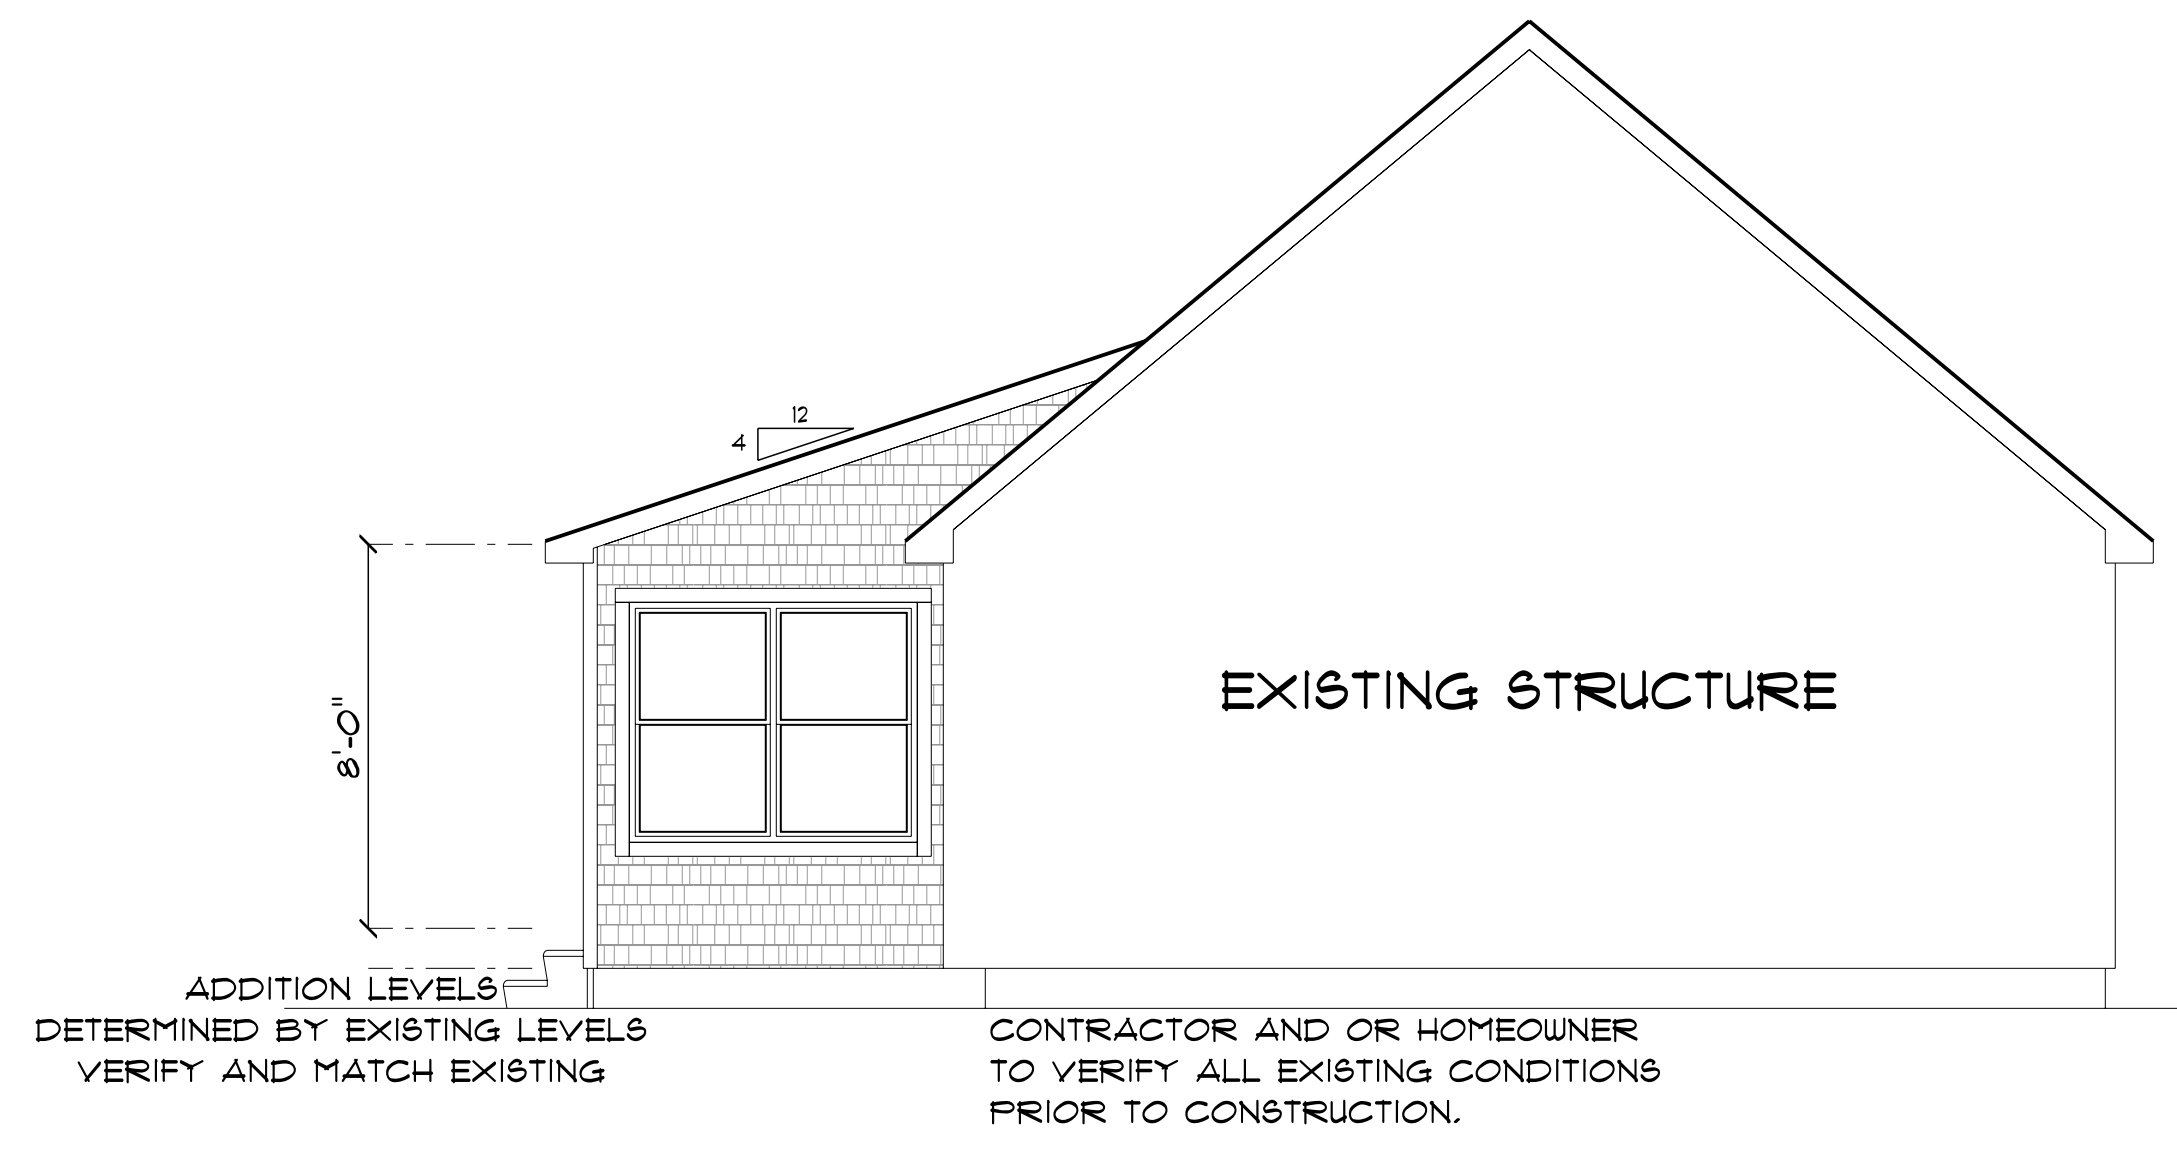

**LEFT ELEVATION**  
 SCALE: 1/4" = 1'-0"

ADDITION LEVELS DETERMINED BY EXISTING LEVELS VERIFY AND MATCH EXISTING

CONTRACTOR AND OR HOMEOWNER TO VERIFY ALL EXISTING CONDITIONS PRIOR TO CONSTRUCTION.

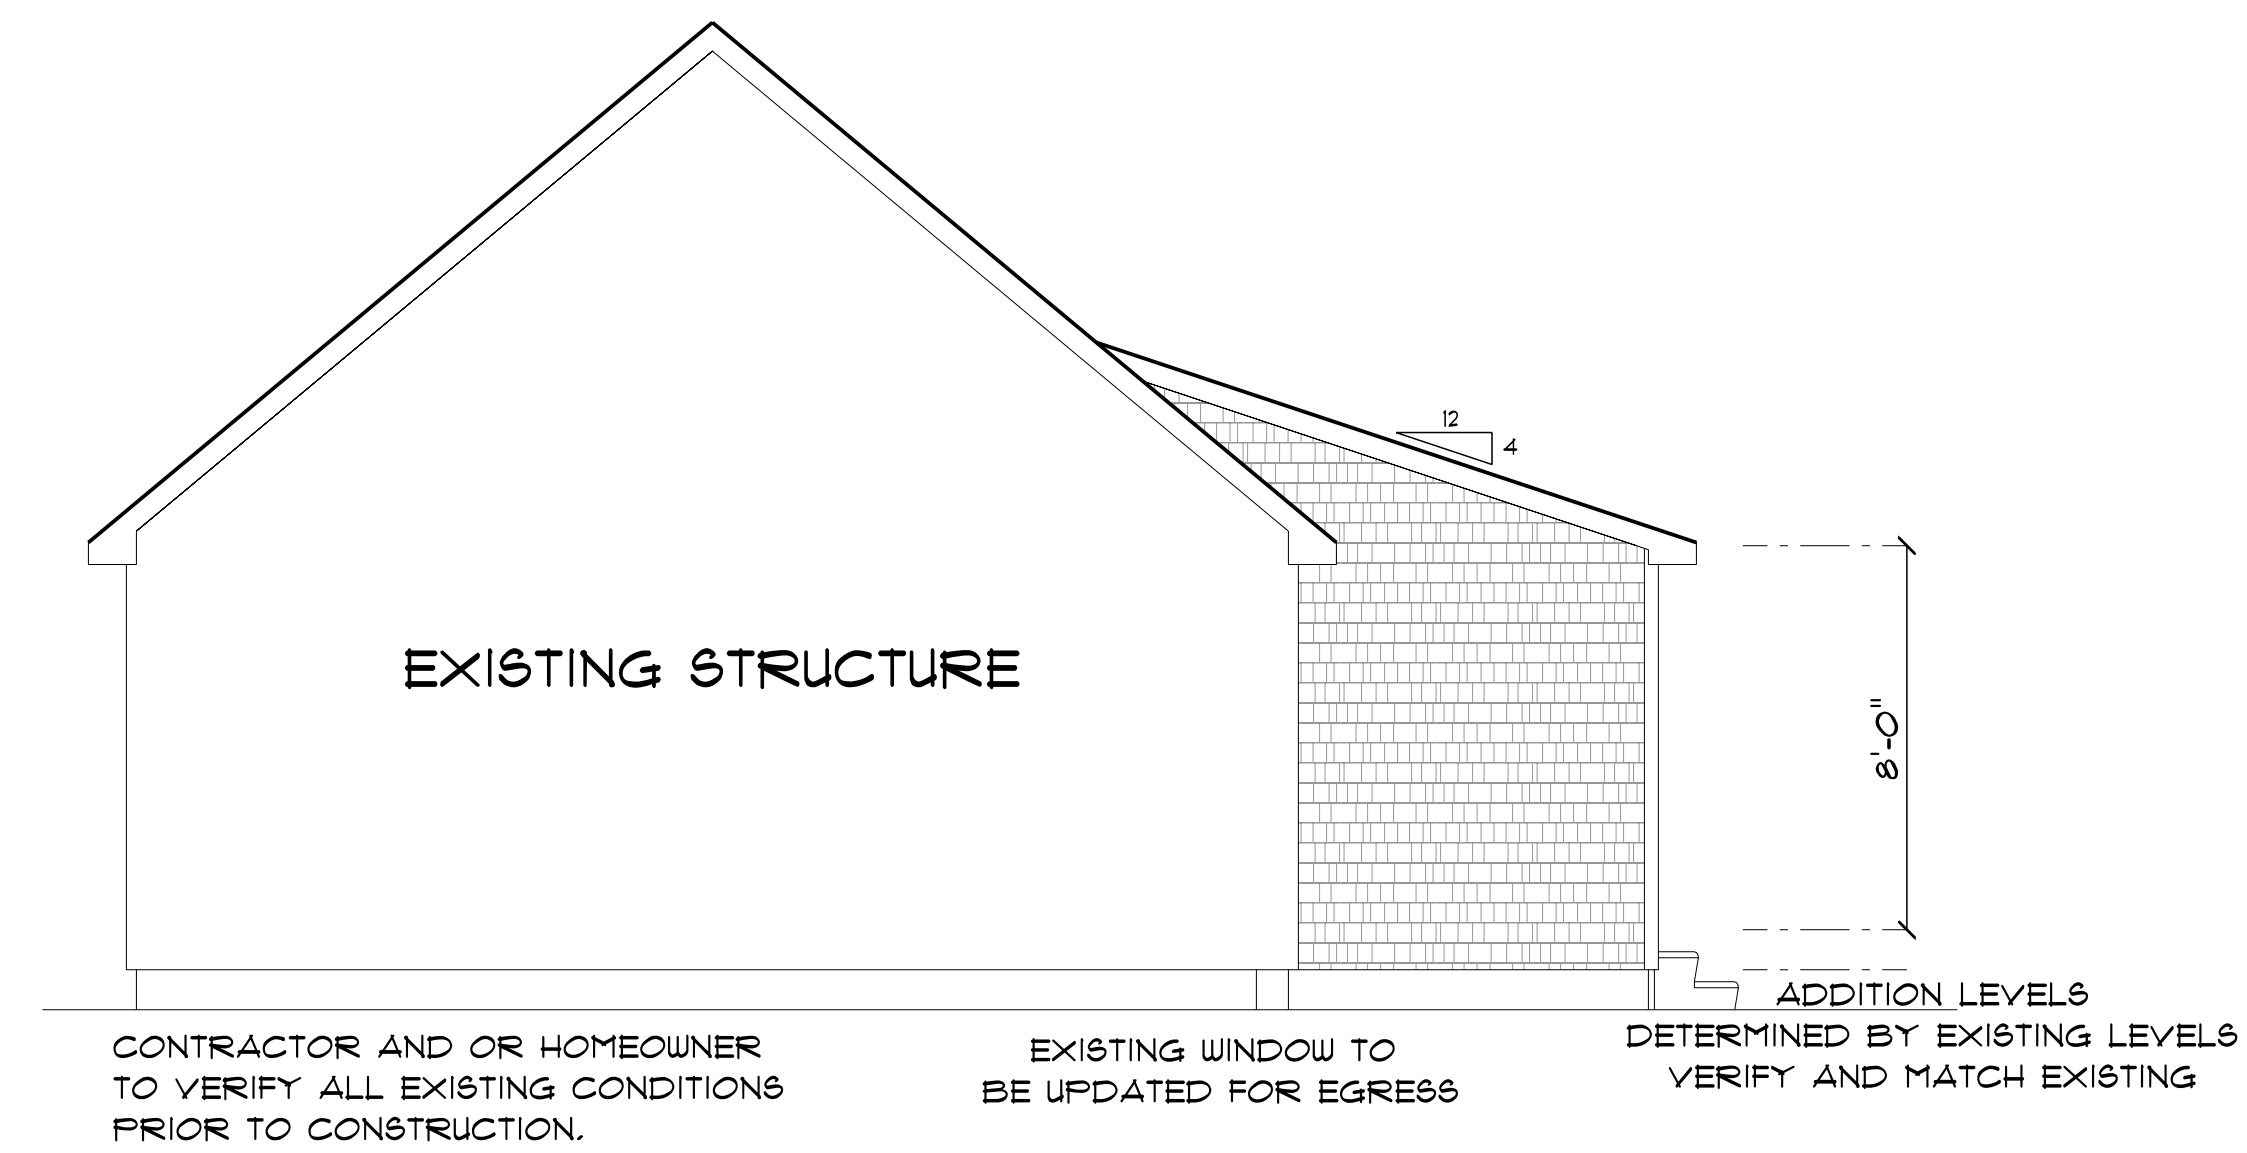


**RIGHT ELEVATION**  
 SCALE: 1/4" = 1'-0"

ADDITION LEVELS DETERMINED BY EXISTING LEVELS VERIFY AND MATCH EXISTING

CONTRACTOR AND OR HOMEOWNER TO VERIFY ALL EXISTING CONDITIONS PRIOR TO CONSTRUCTION.

EXISTING WINDOW TO BE UPDATED FOR EGRESS

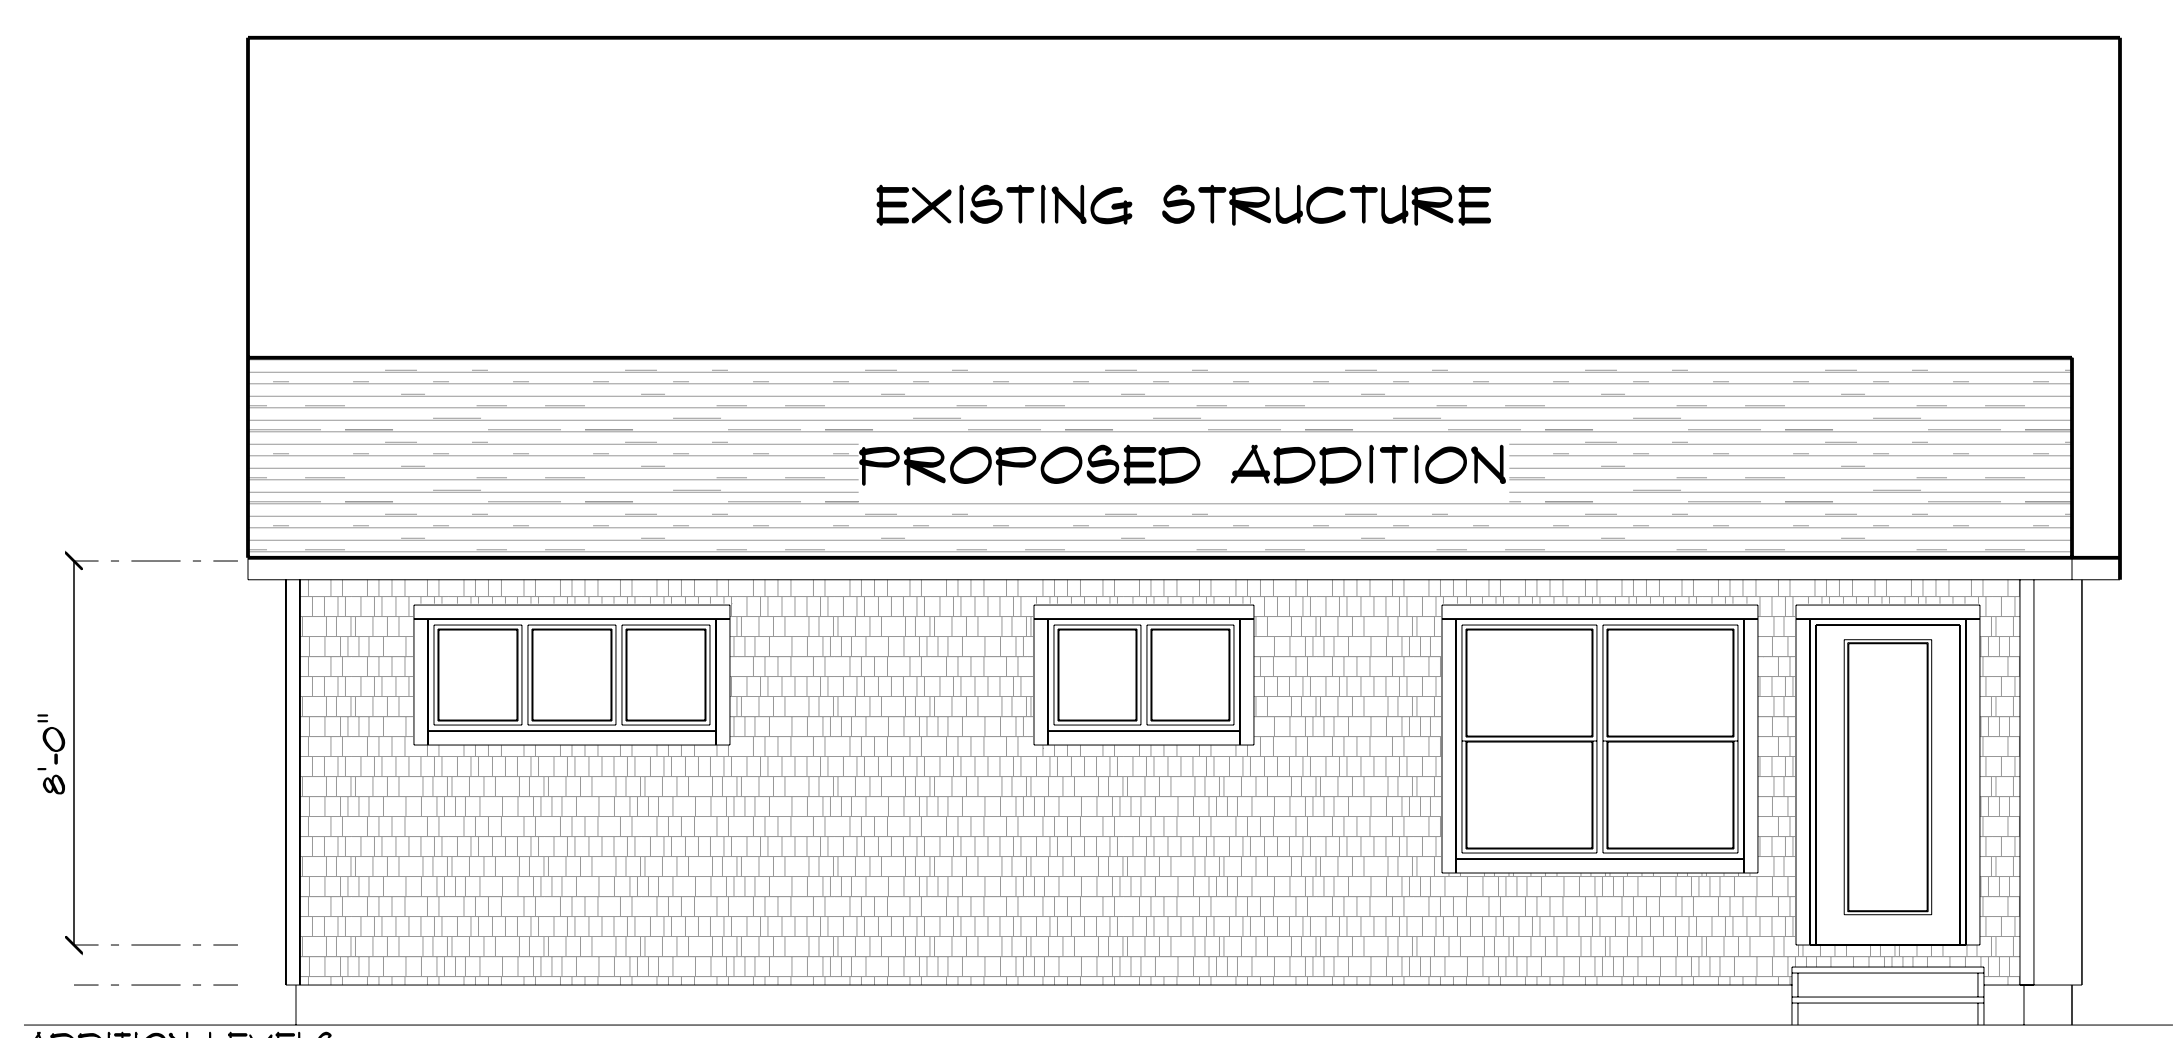

**REAR ELEVATION**  
 SCALE: 1/4" = 1'-0"

ADDITION LEVELS DETERMINED BY EXISTING LEVELS VERIFY AND MATCH EXISTING

CONTRACTOR AND OR HOMEOWNER TO VERIFY ALL EXISTING CONDITIONS PRIOR TO CONSTRUCTION.