

DRAWINGS ARE PROVIDED BY HAMMOND LUMBER COMPANY AS A SERVICE TO OUR CUSTOMERS. THE INFORMATION PRESENTED IN THESE DRAWINGS IS NOT PREPARED OR REVIEWED BY A REGISTERED ARCHITECT OR ENGINEER. THE INFORMATION PRESENTED IN THESE DRAWINGS IS FOR INFORMATIONAL PURPOSES ONLY. THE INFORMATION PRESENTED IN THESE DRAWINGS IS NOT TO BE USED AS A BASIS FOR CONSTRUCTION AND HAMMOND LUMBER COMPANY DISCLAIMS ANY RESPONSIBILITY IF THEY ARE SO USED.


DATE	2/10/2011	SCALE	AS NOTED	SHEET	3
DATE	4/6/2011	SCALE	AS NOTED	SHEET	3
DATE	3/29/2011	SCALE	AS NOTED	SHEET	3

ABB	Thursday, April 6, 2011	SCALE	AS NOTED	SHEET	3
RAB		SCALE	AS NOTED	SHEET	3
FOR		SCALE	AS NOTED	SHEET	3


DRAWING NO. AD10149

NICK LOTFEY
 TX333 ADDITION
 PORTLAND


OWN

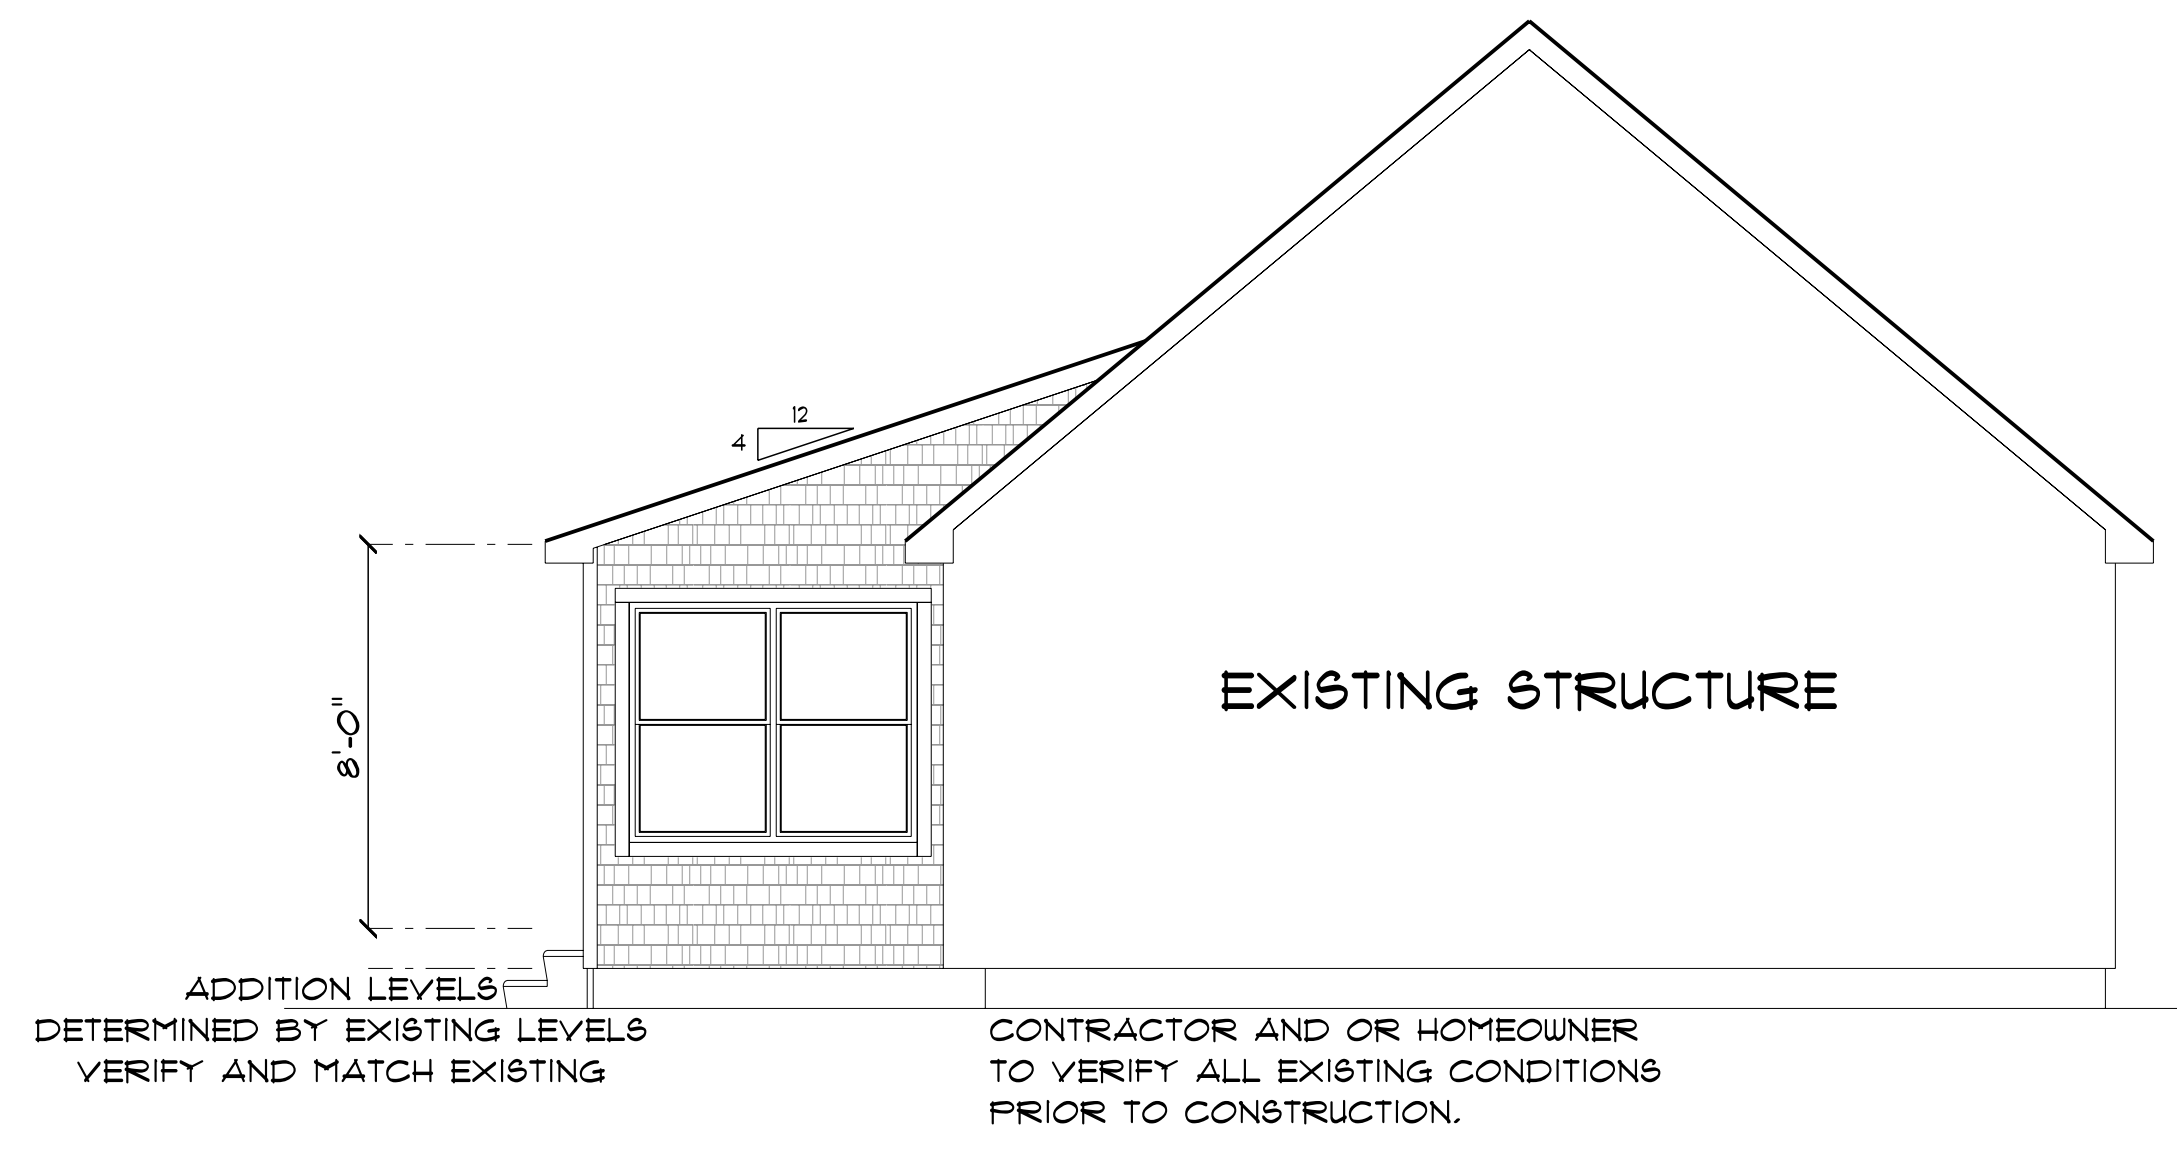

LEFT ELEVATION
 SCALE: 1/4" = 1'-0"

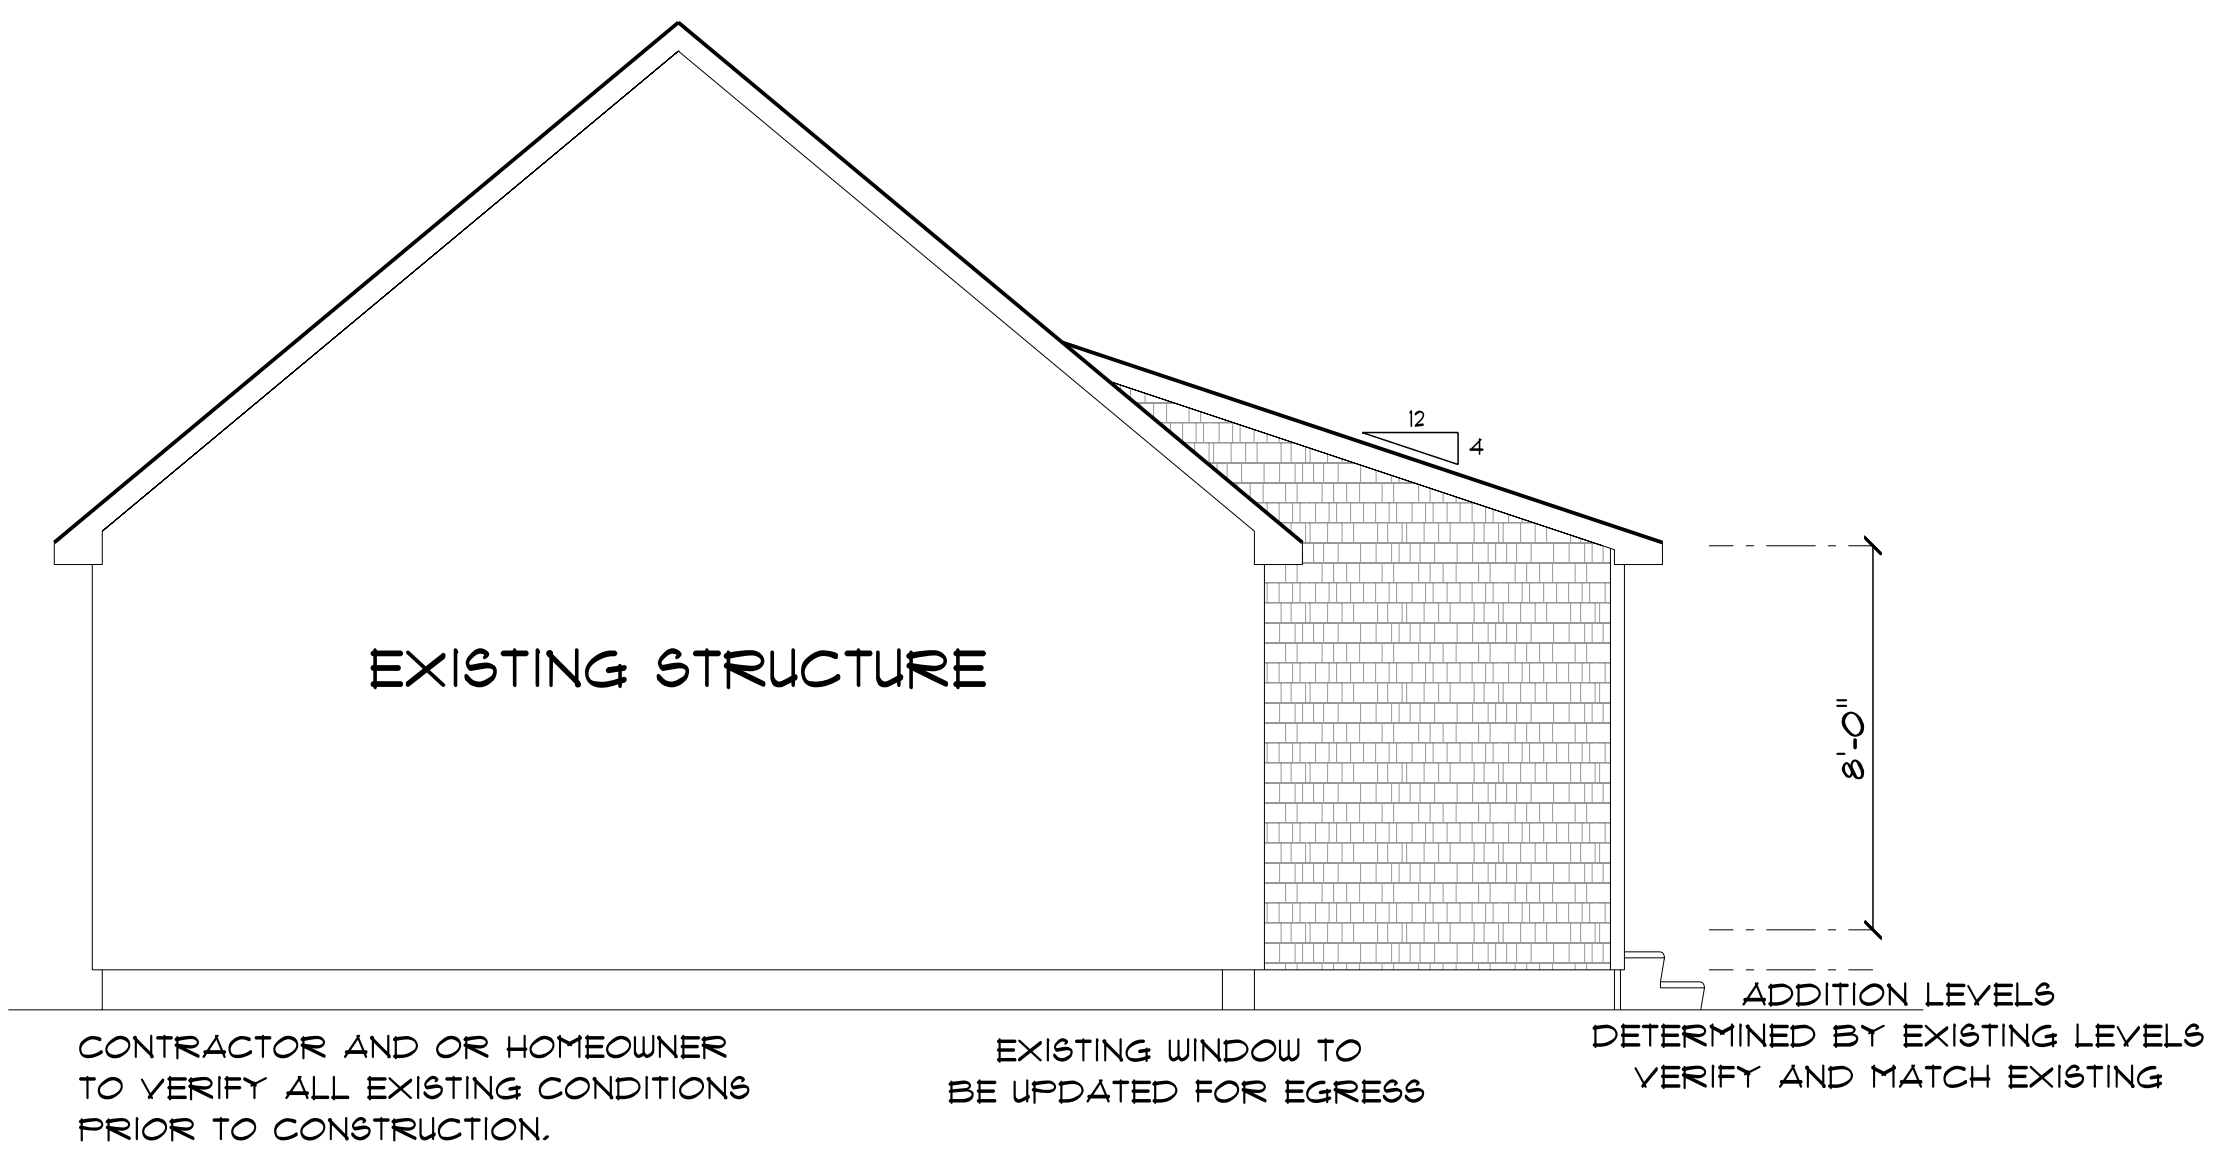

RIGHT ELEVATION
 SCALE: 1/4" = 1'-0"

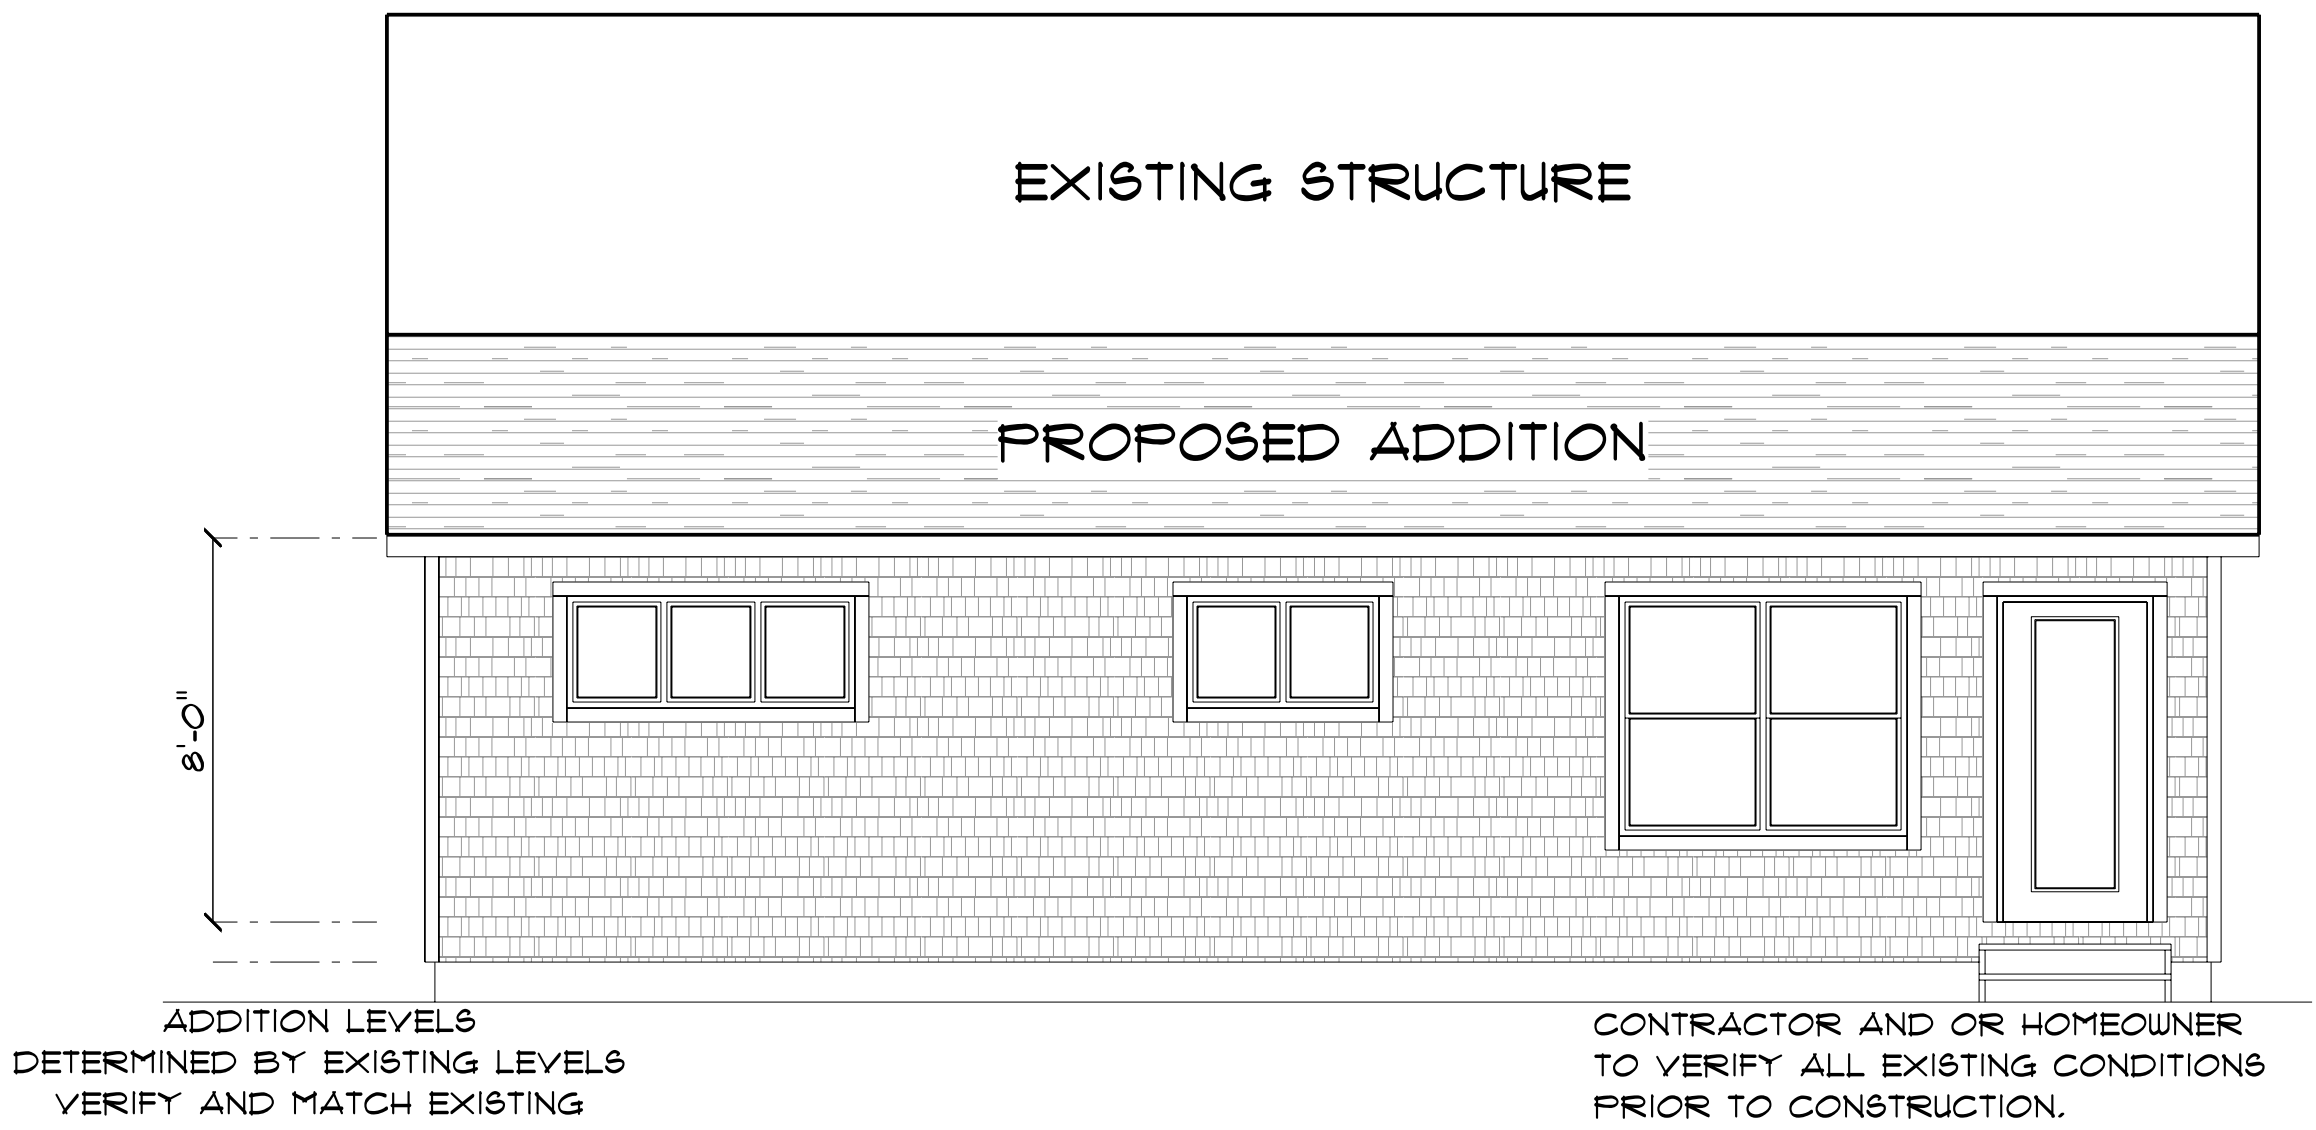

REAR ELEVATION
 SCALE: 1/4" = 1'-0"

