



BACK BAY BOUNDARY, INC.  
 LAND SURVEYING  
 643 FOREST AVENUE  
 PORTLAND, ME 04101  
 207.774.2855  
 FAX: 347.4346  
 www.backbayboundary.com

**COPYRIGHT 2006**  
 Reuse or reproduction  
 of this document is not per-  
 mitted without written  
 permission from  
 BOUNDARY, INC.

PHOTO MICHAEL  
 2005  
 10-10-06

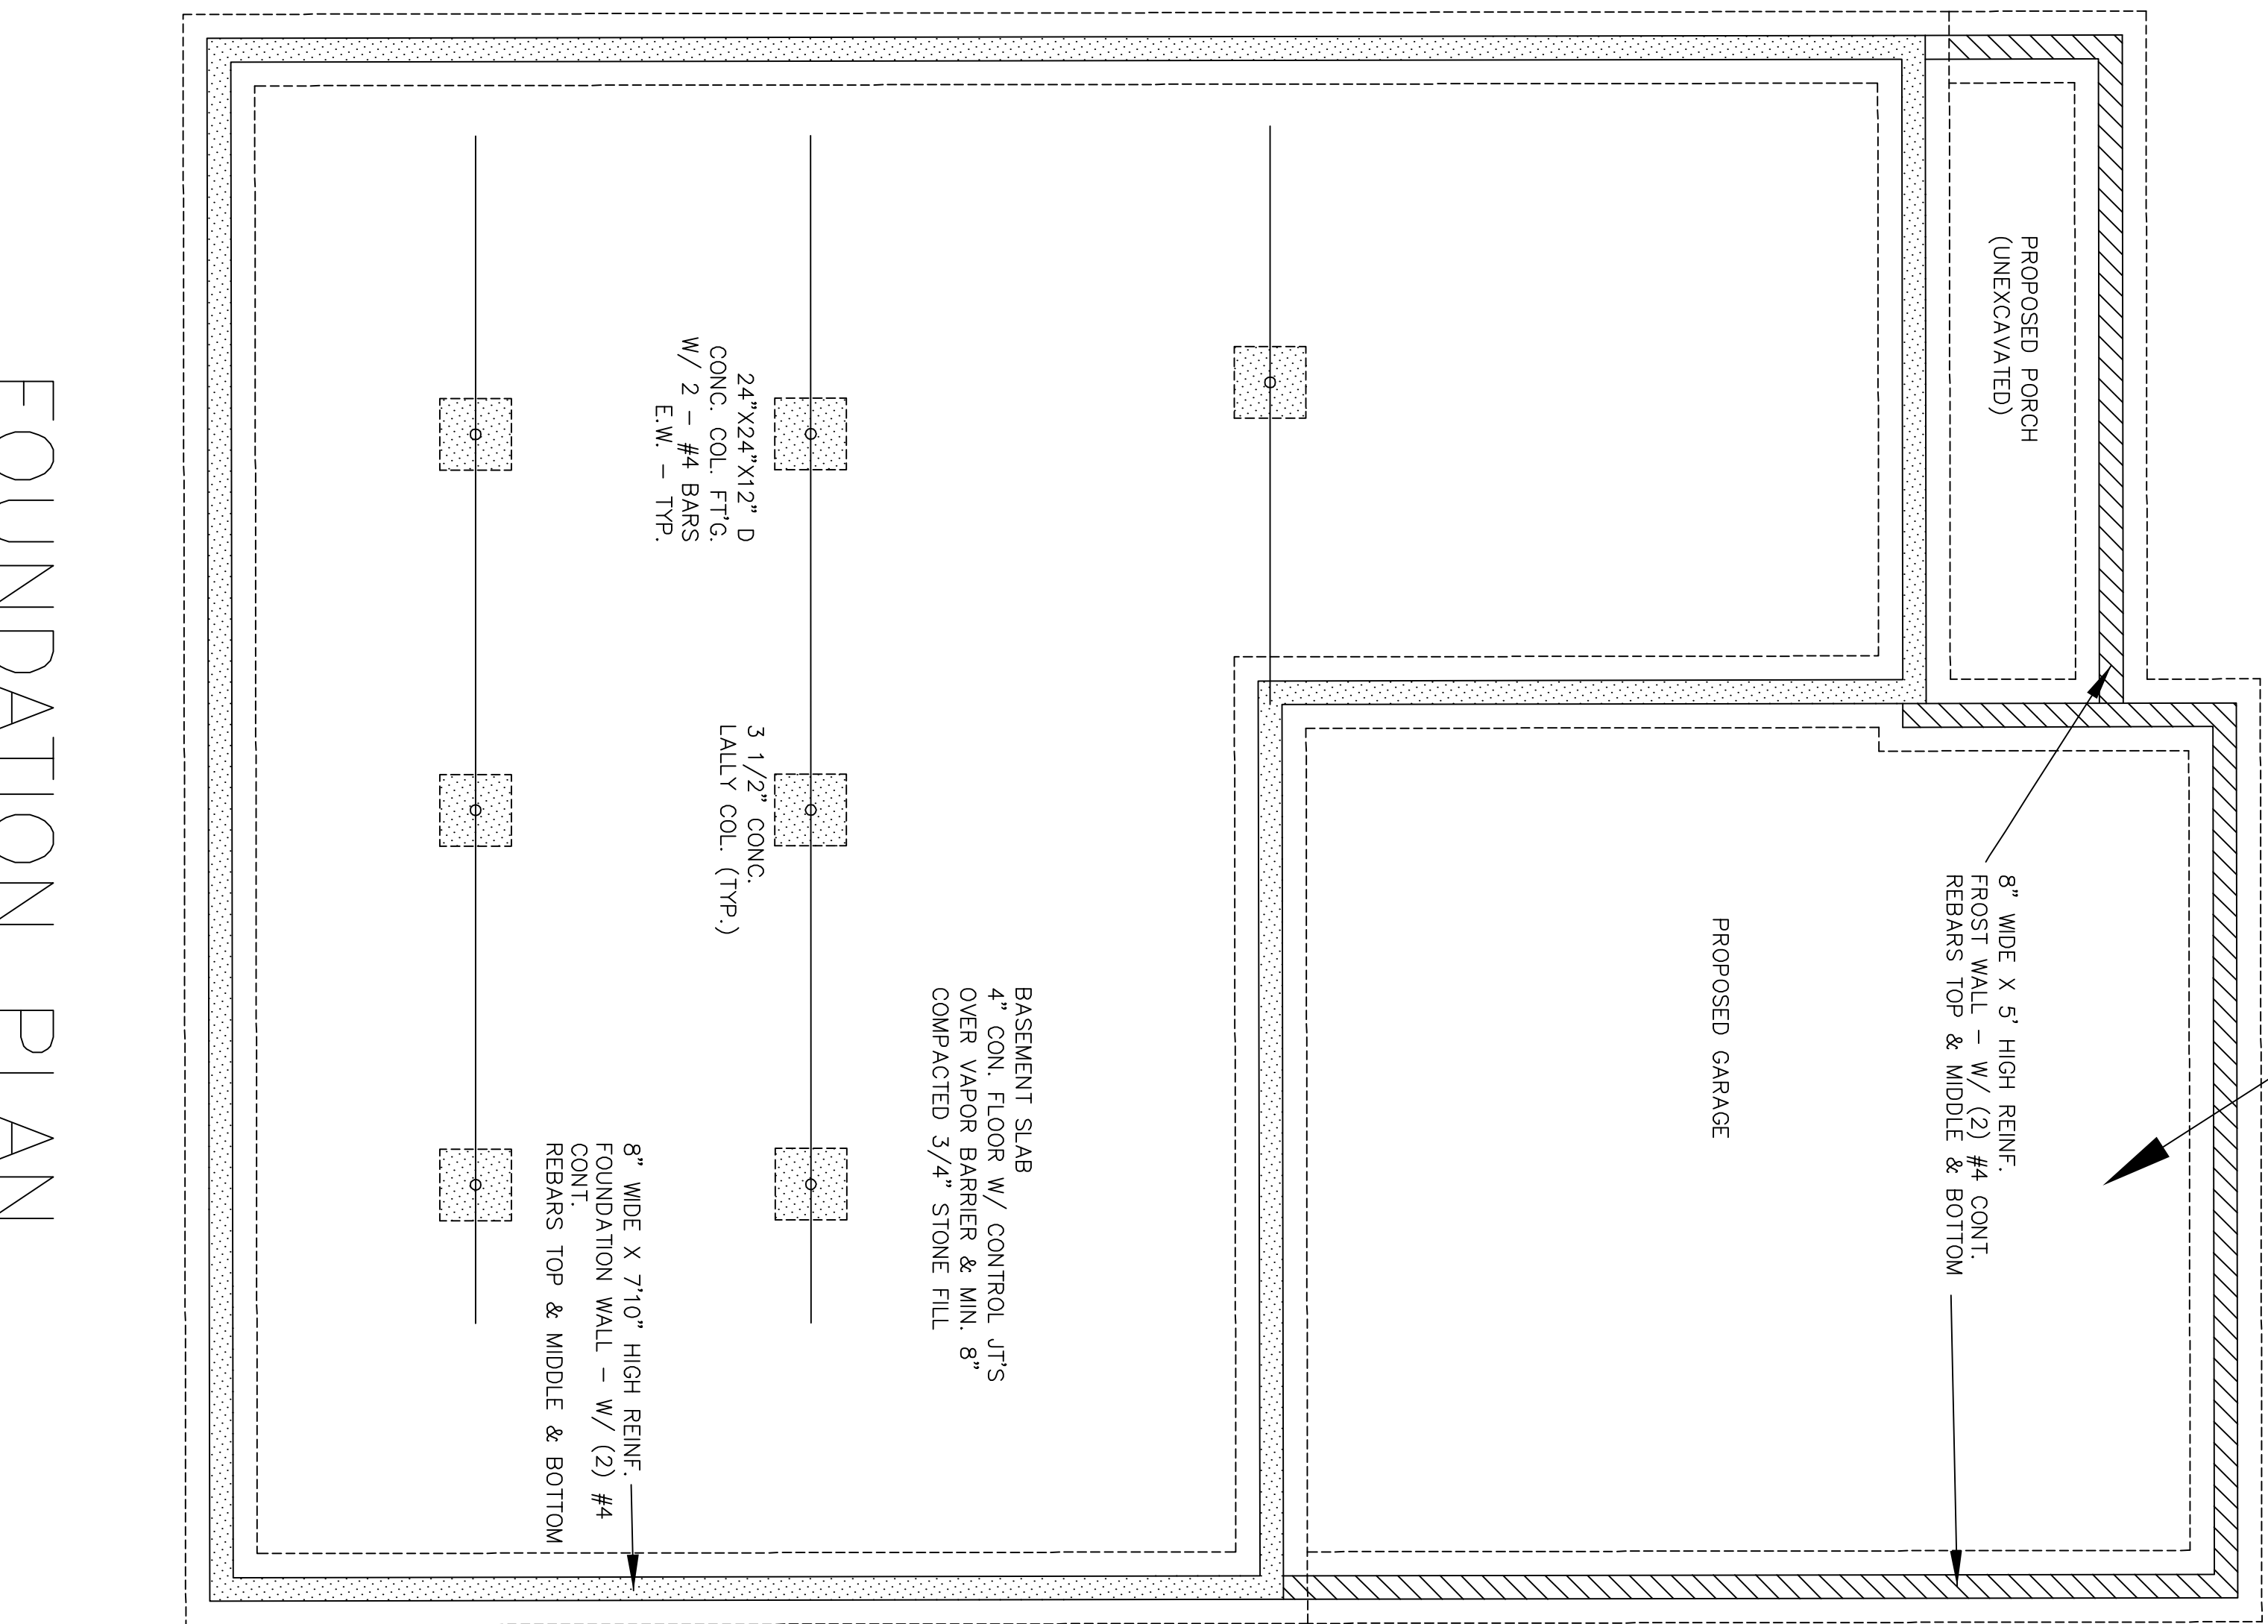

FOUNDATION PLAN  
 SCALE: 1/4"=1'-0"

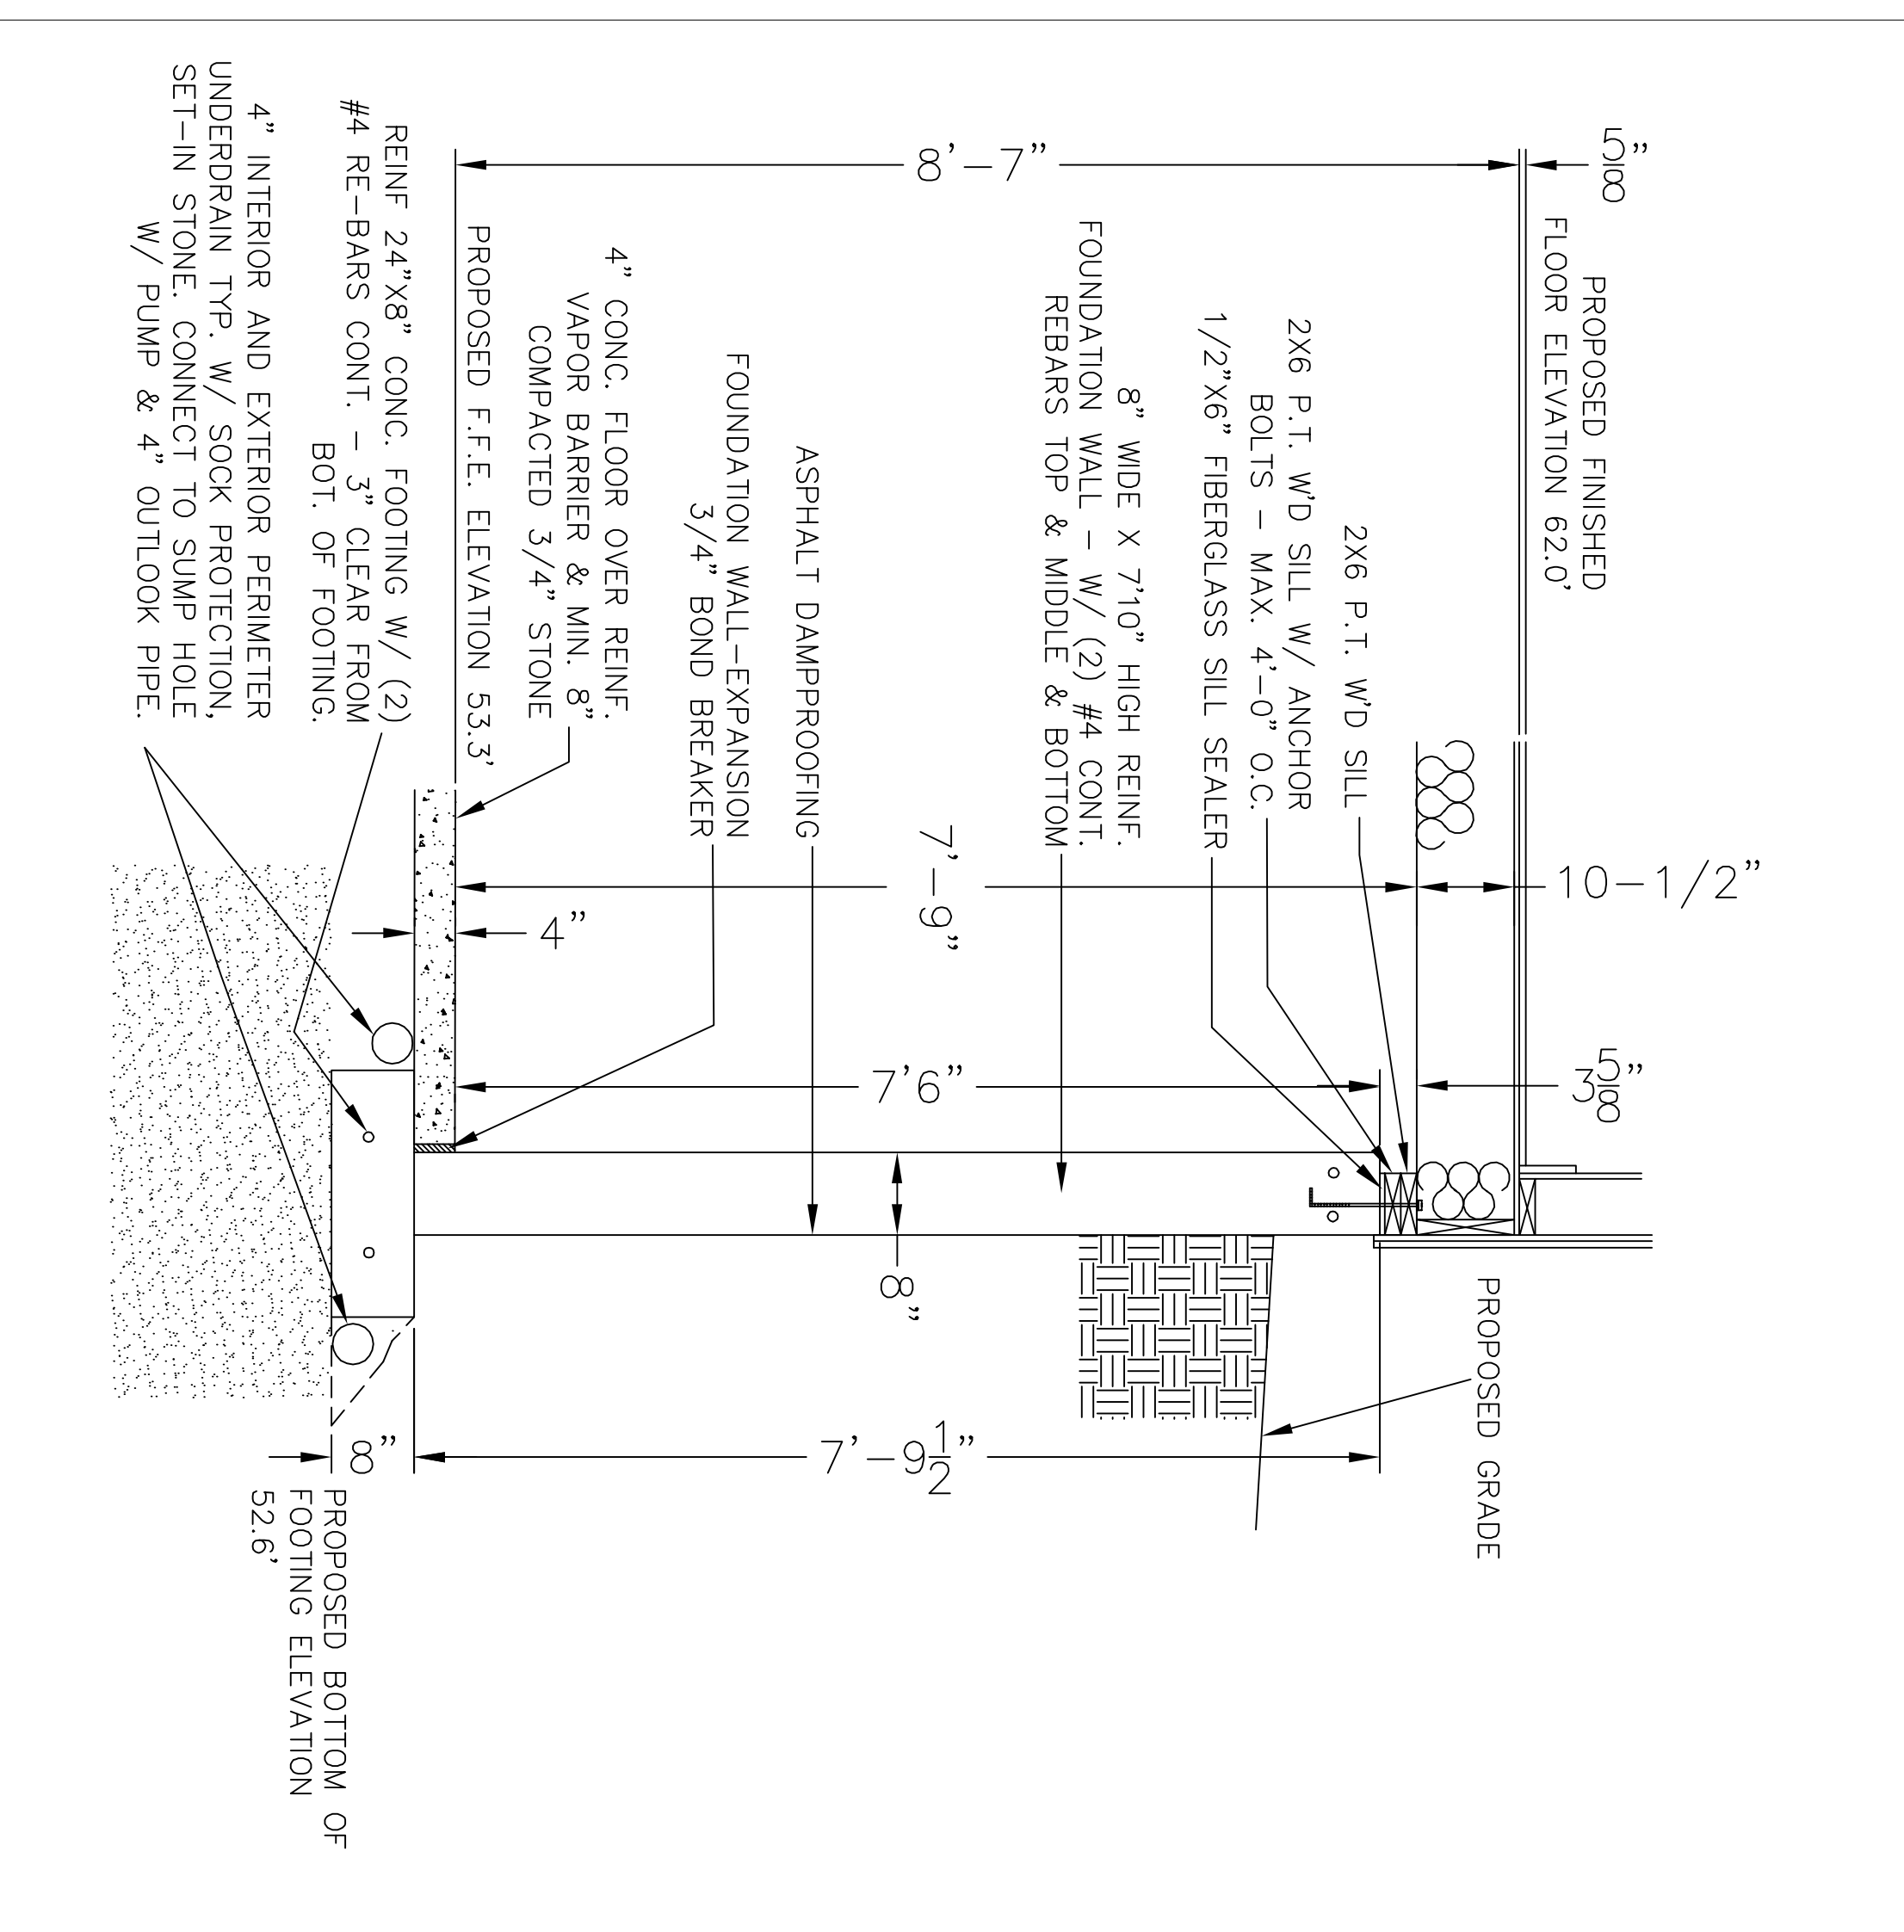

WALL SECTION  
 SCALE: 3/4"=1'-0"

REVISED:  
 04/05/2007  
 SHEET 6 OF 6

JOB NUMBER:  
 2005147  
 REV 7  
 ISSUE DATE  
 PRINT 08/20/2006