


FLOOR PLAN



FRONT ELEVATION

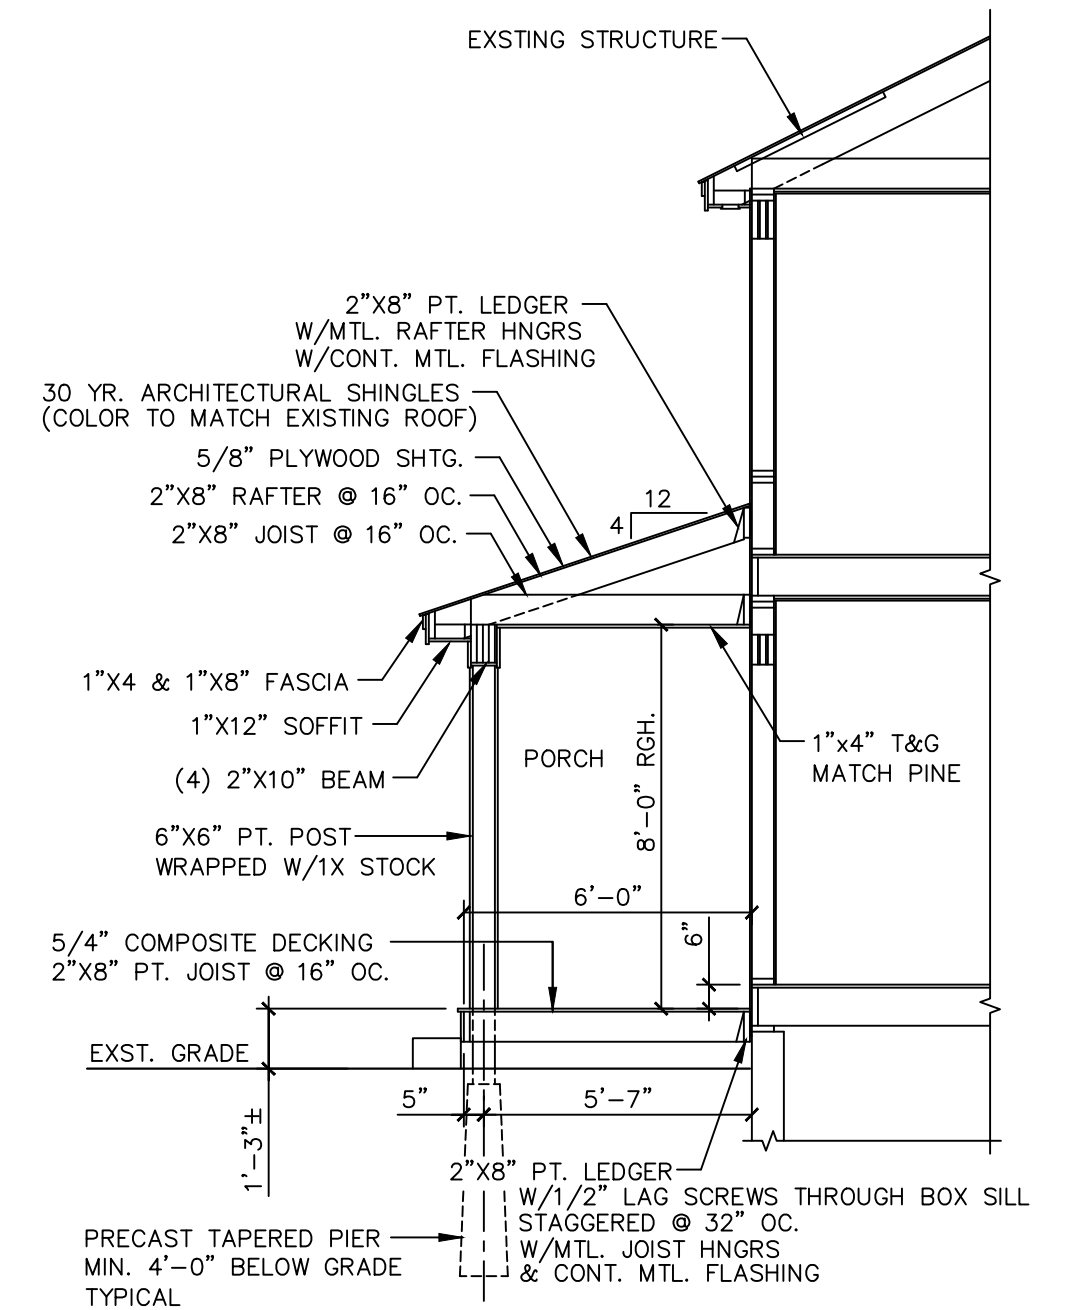

TYPICAL SECTION

White Homes PORTLAND, MAINE 878-3361	
MORIN DRAFTING ME. 318-1177	
THERIAULT RESIDENCE 39 KINEO STREET PORTLAND, MAINE	
COVERED PORCH	
DRAWN: J. MORIN	A1
SCALE: 1/4"=1'-0"	
DATE: 04-29-2016	
PLAN NO:	