

NEW RESIDENCE
 KINEO STREET, PORTLAND, ME
 MIKE MICHAUD

BY	NO	REMARKS
JJO	A	ISSUED FOR PERMIT

DATE: 06/06/08

CODE: IRC 2006

TOWN: PORTLAND


DATE: 08/06/08

SCALE: AS NOTED

DRAWN: JJO

TITLE: FOUNDATION

FILE: A-1

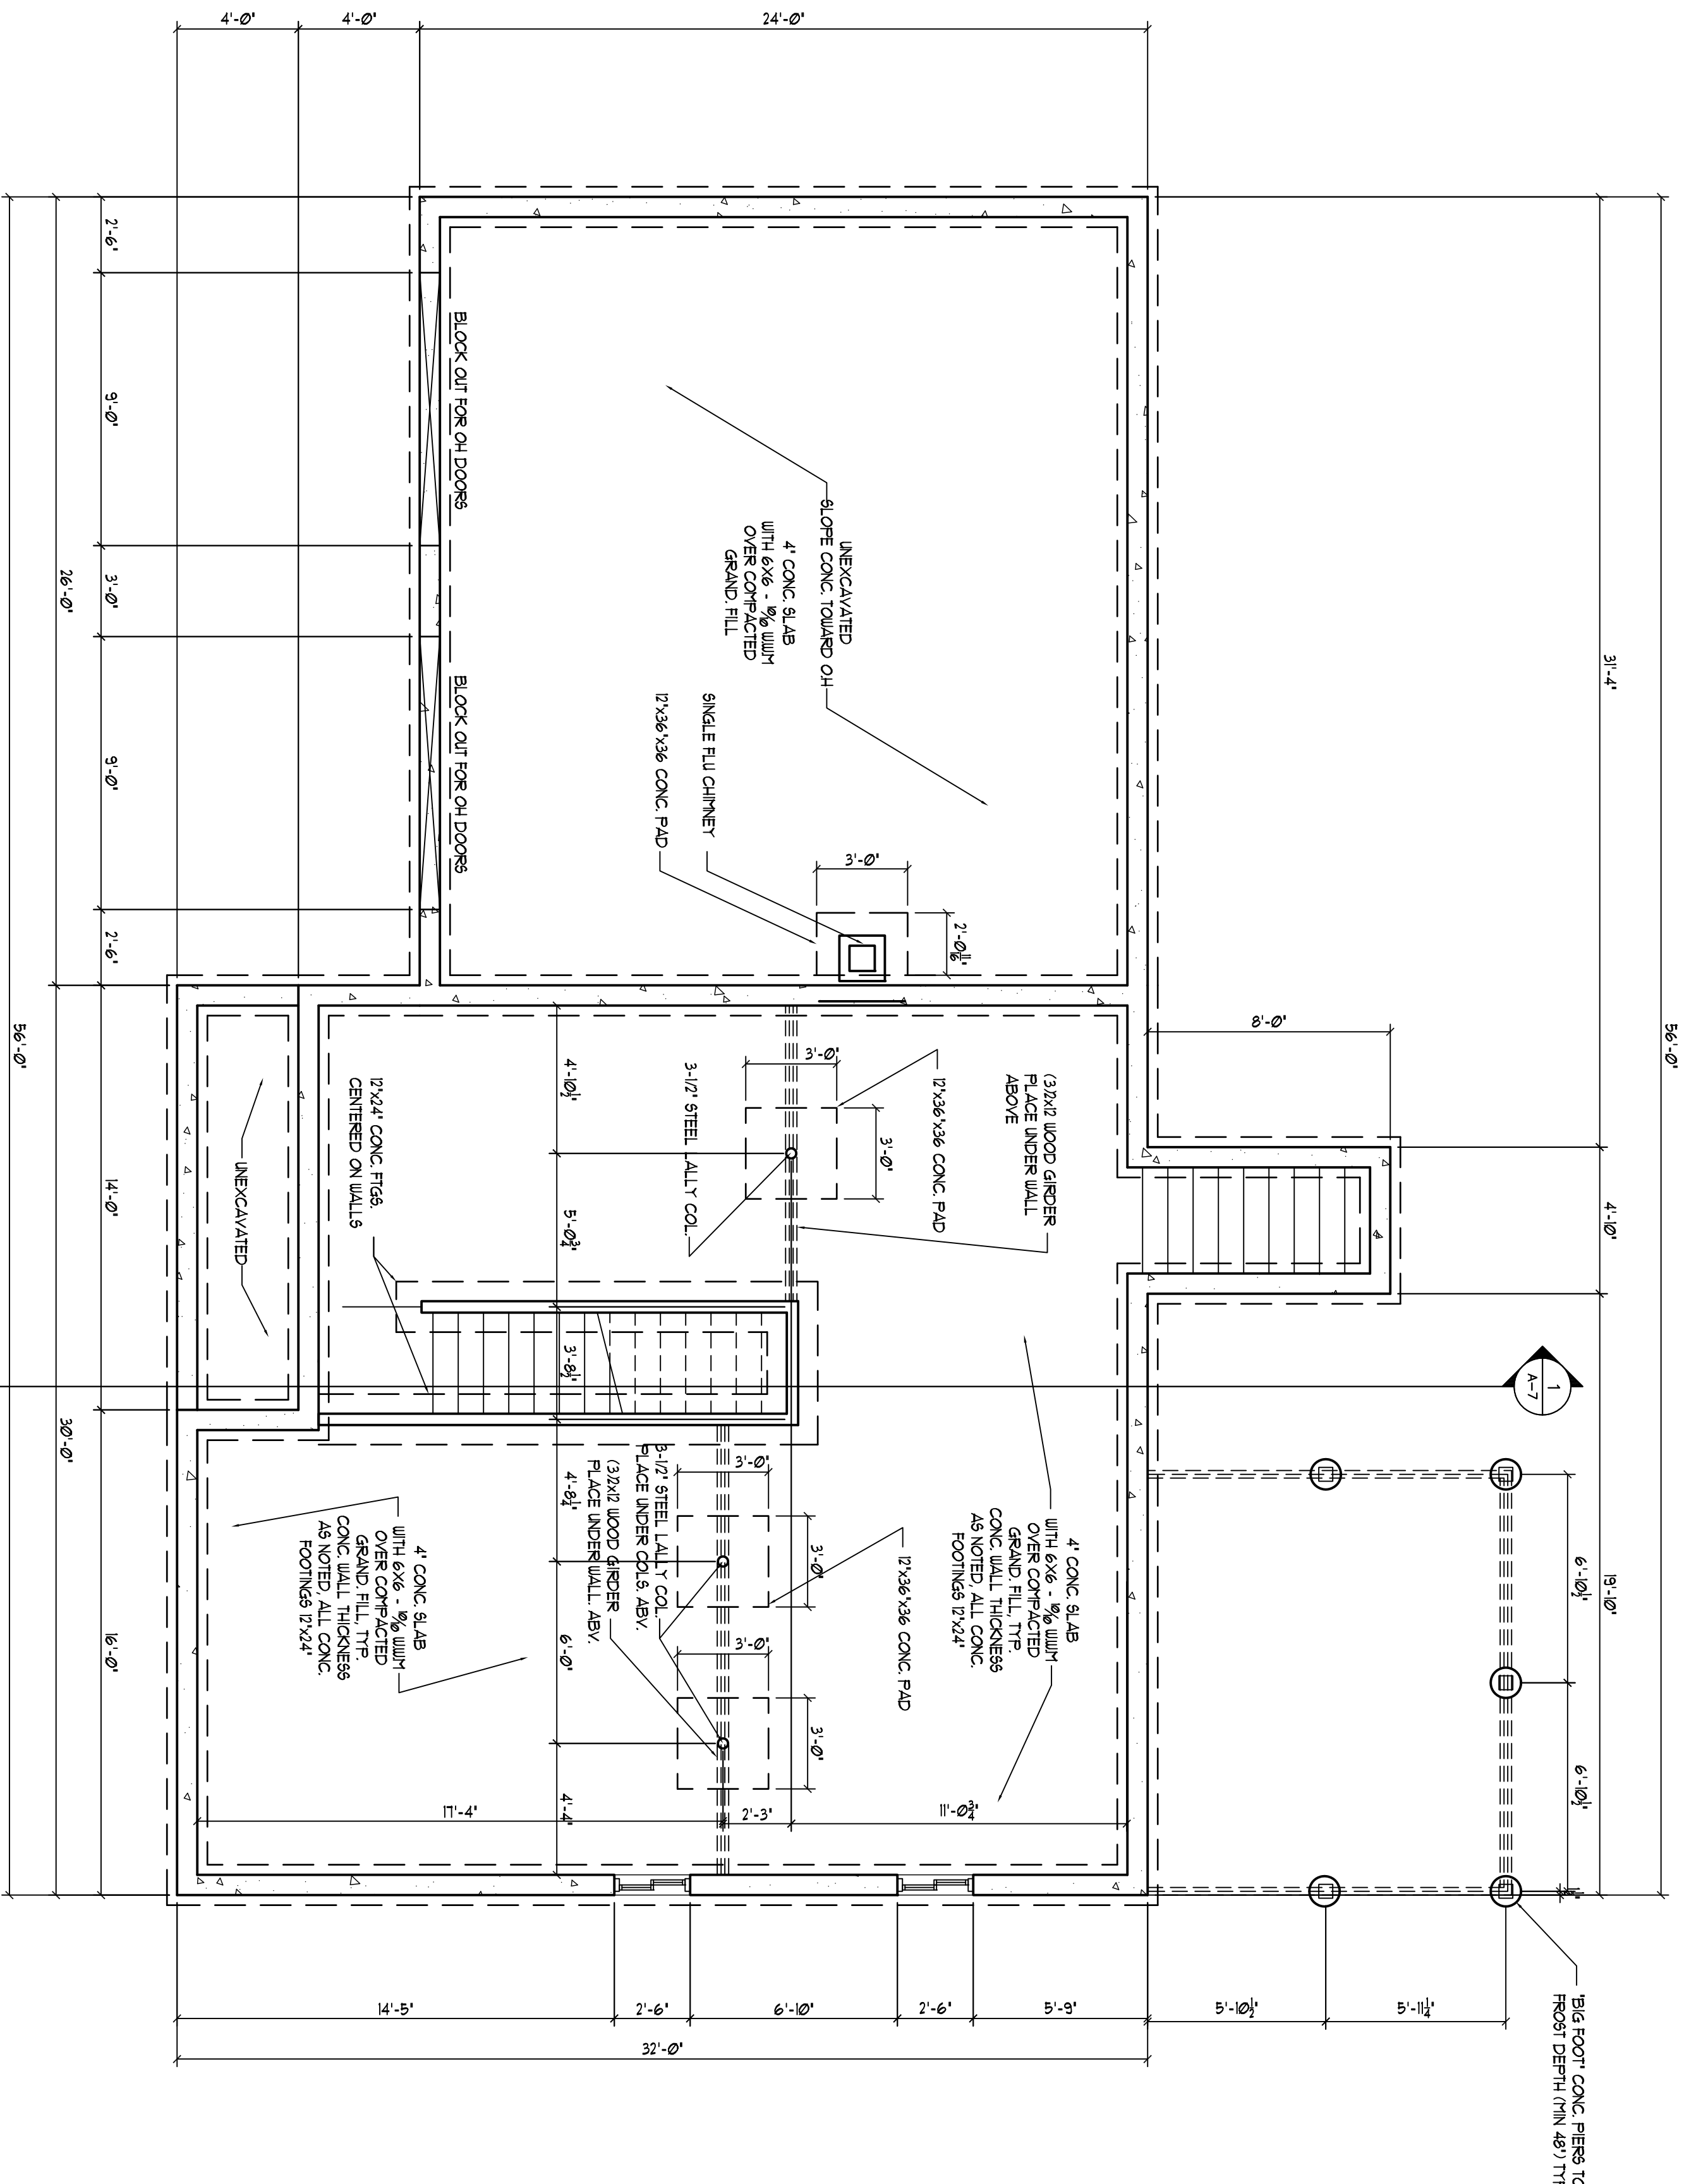

FOUNDATION PLAN
 SCALE: 1/4" = 1'-0"

- NOTE:**
1. Contractor/owner responsible for securing all necessary permits.
 2. Contractor/owner will comply with all applicable codes and ordinances.
 3. Contractor/owner to verify all site grades and dimensions.

NOTE:
 THE CONTRACTOR/OWNER ASSUMES ALL RESPONSIBILITY FOR LOCAL CODE COMPLIANCE. ALL PERMITS AND LOCAL CODES MUST BE OBTAINED FROM THE CLIENT'S LOCAL AGENCIES. THE CONTRACTOR/OWNER IS RESPONSIBLE FOR OBTAINING ALL NECESSARY PERMITS AND LOCAL CODES. THE CONTRACTOR/OWNER IS RESPONSIBLE FOR VERIFYING ALL DIMENSIONS AND GRADES BEFORE CONSTRUCTION. 