

NEW RESIDENCE
 KINEO STREET, PORTLAND, ME
 MIKE MICHAUD

BY	NO	REMARKS
JJO	A	ISSUED FOR PERMIT

DATE: 06/06/08

CODE: IRC 2006

TOWN: PORTLAND

DATE: 08/06/08


SCALE: AS NOTED

DRAWN: JJO

TITLE: FOUNDATION

FILE: FOUNDATION

SHEET: A-1

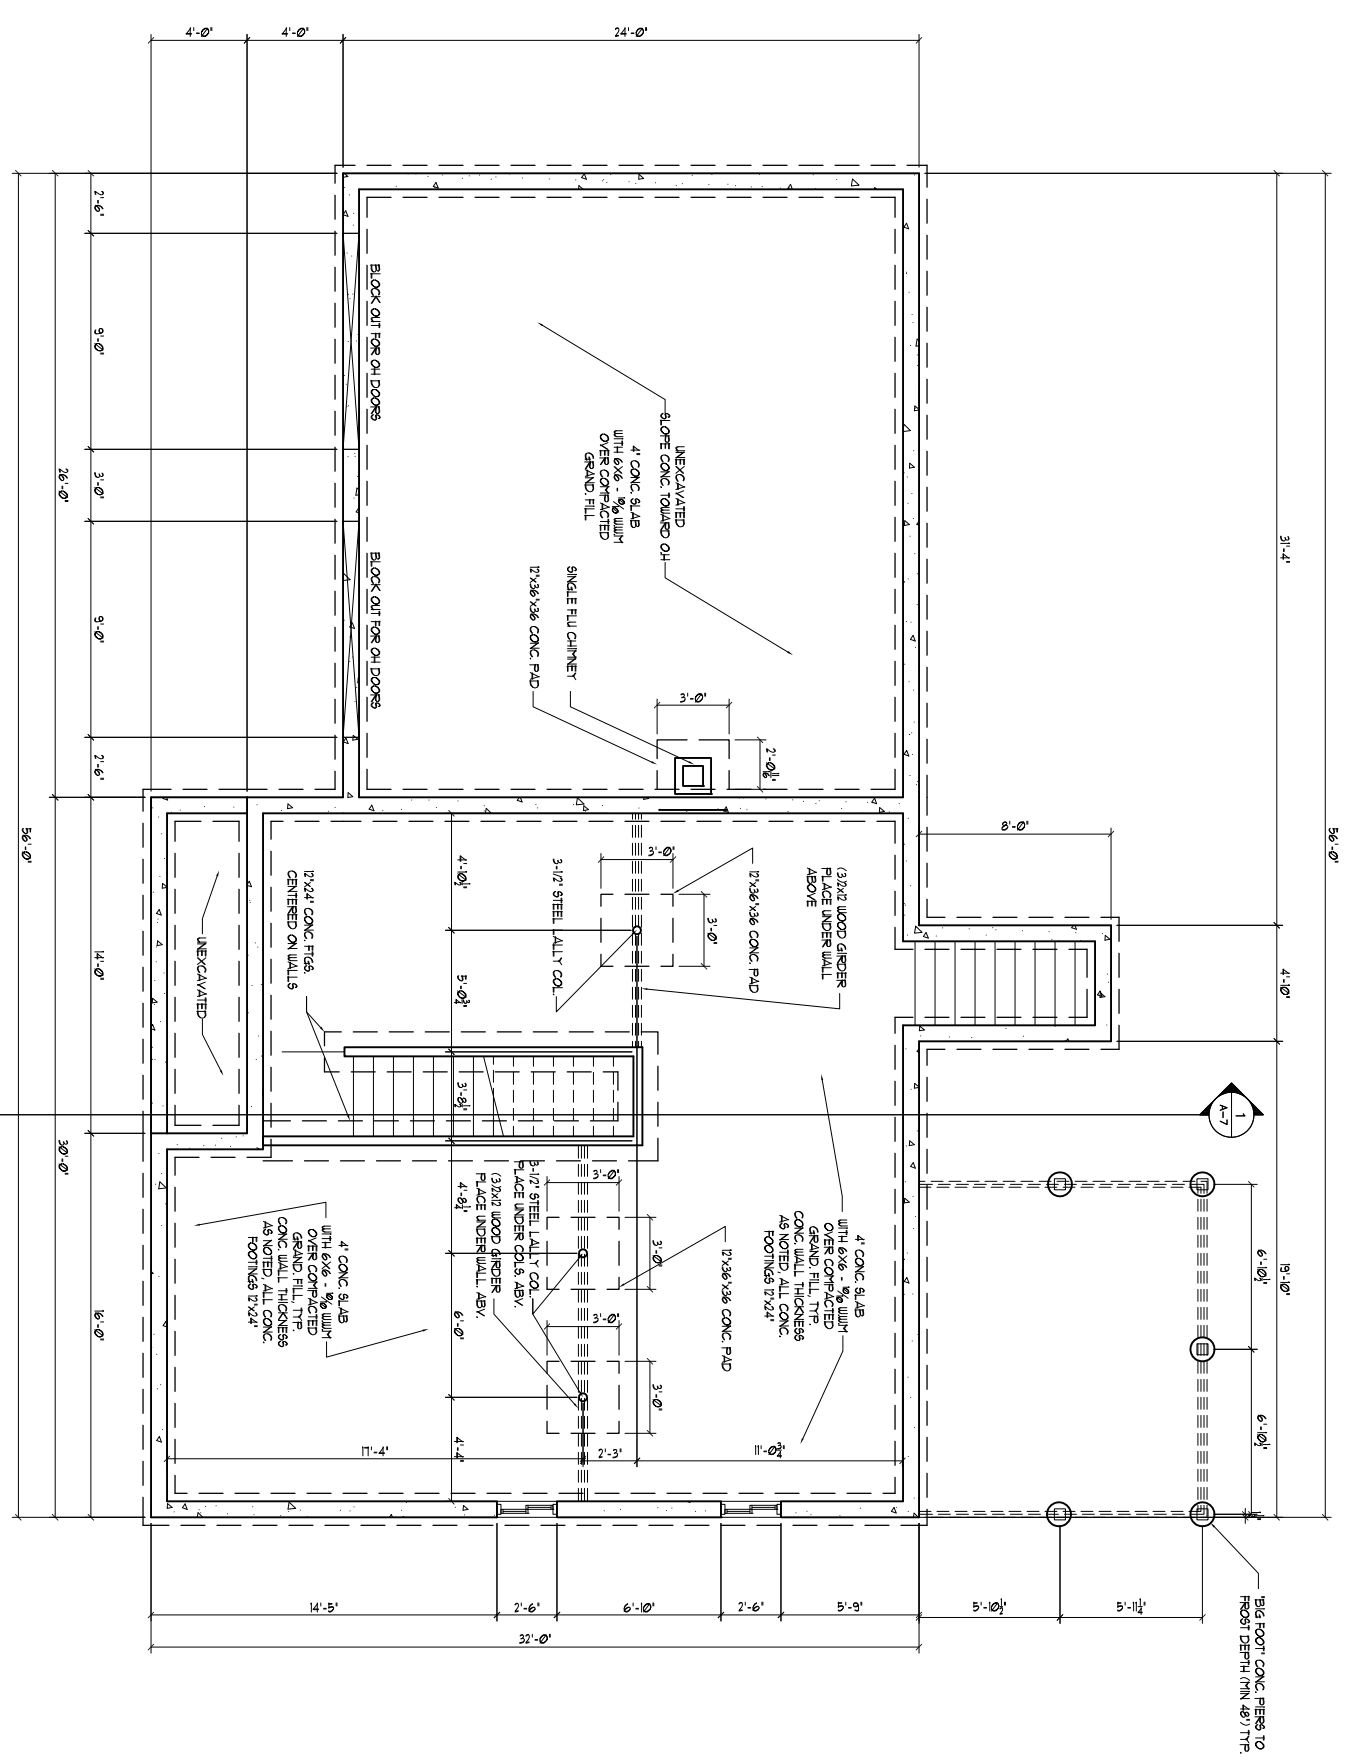

FOUNDATION PLAN
 SCALE: 1/4" = 1'-0"

- NOTE:**
1. Contractor/owner responsible for securing all necessary permits.
 2. Contractor/owner will comply with all applicable codes and ordinances.
 3. Contractor/owner to verify all site grades and dimensions.

THE CONTRACTOR/OWNER ASSUMES ALL RESPONSIBILITY FOR LOCAL CODE COMPLIANCE. ALL PERMITS AND INSURANCE REQUIREMENTS ARE BASED ON INFORMATION PROVIDED BY THE CLIENT AND LOCAL CODES. NONE OF THE ENGINEER'S OR ARCHITECT'S SERVICES OR PRODUCTS ARE GUARANTEED. THE CONTRACTOR/OWNER SHOULD BE ADVISED THAT THE CONTRACTOR/OWNER SHOULD BE ADVISED BY THE CLIENT AND/OR CONTRACTOR BEFORE ACTUAL CONSTRUCTION BEGINS. CONTRACT SHALL BE HELD VOID IF THE CONTRACTOR/OWNER DOES NOT COMPLY WITH ALL LOCAL CODES AND ORDINANCES. ALL DIMENSIONS SHALL BE TO FINISH UNLESS NOTED OTHERWISE.