



FRONT ELEVATION
SCALE: 1/4" = 1'-0"

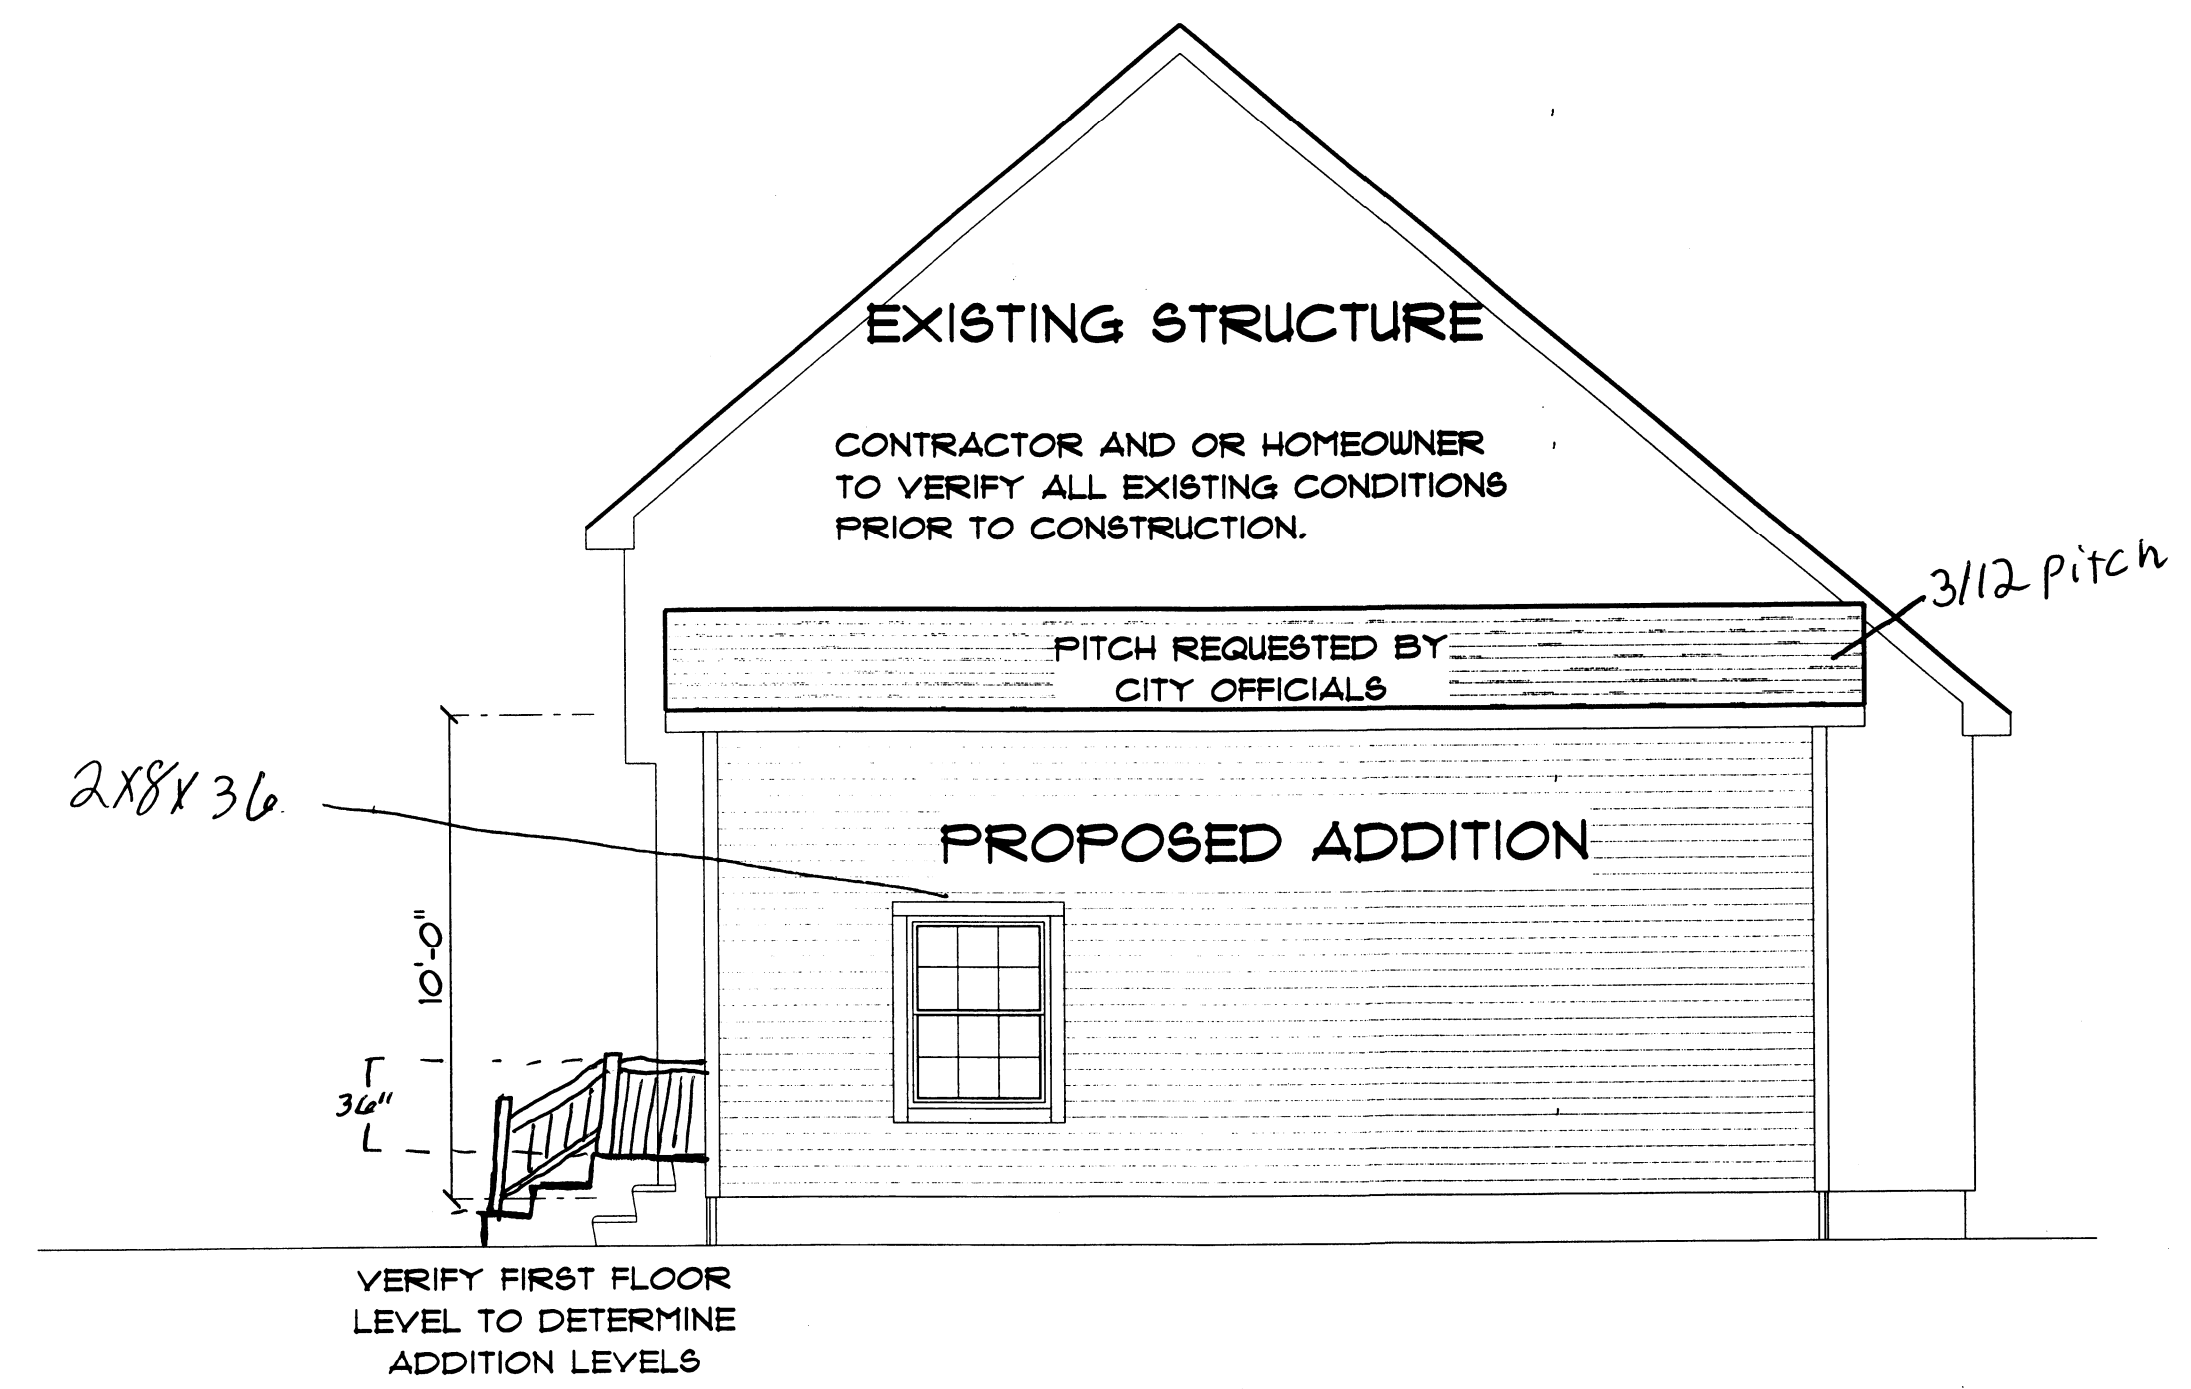

RIGHT ELEVATION
SCALE: 1/4" = 1'-0"

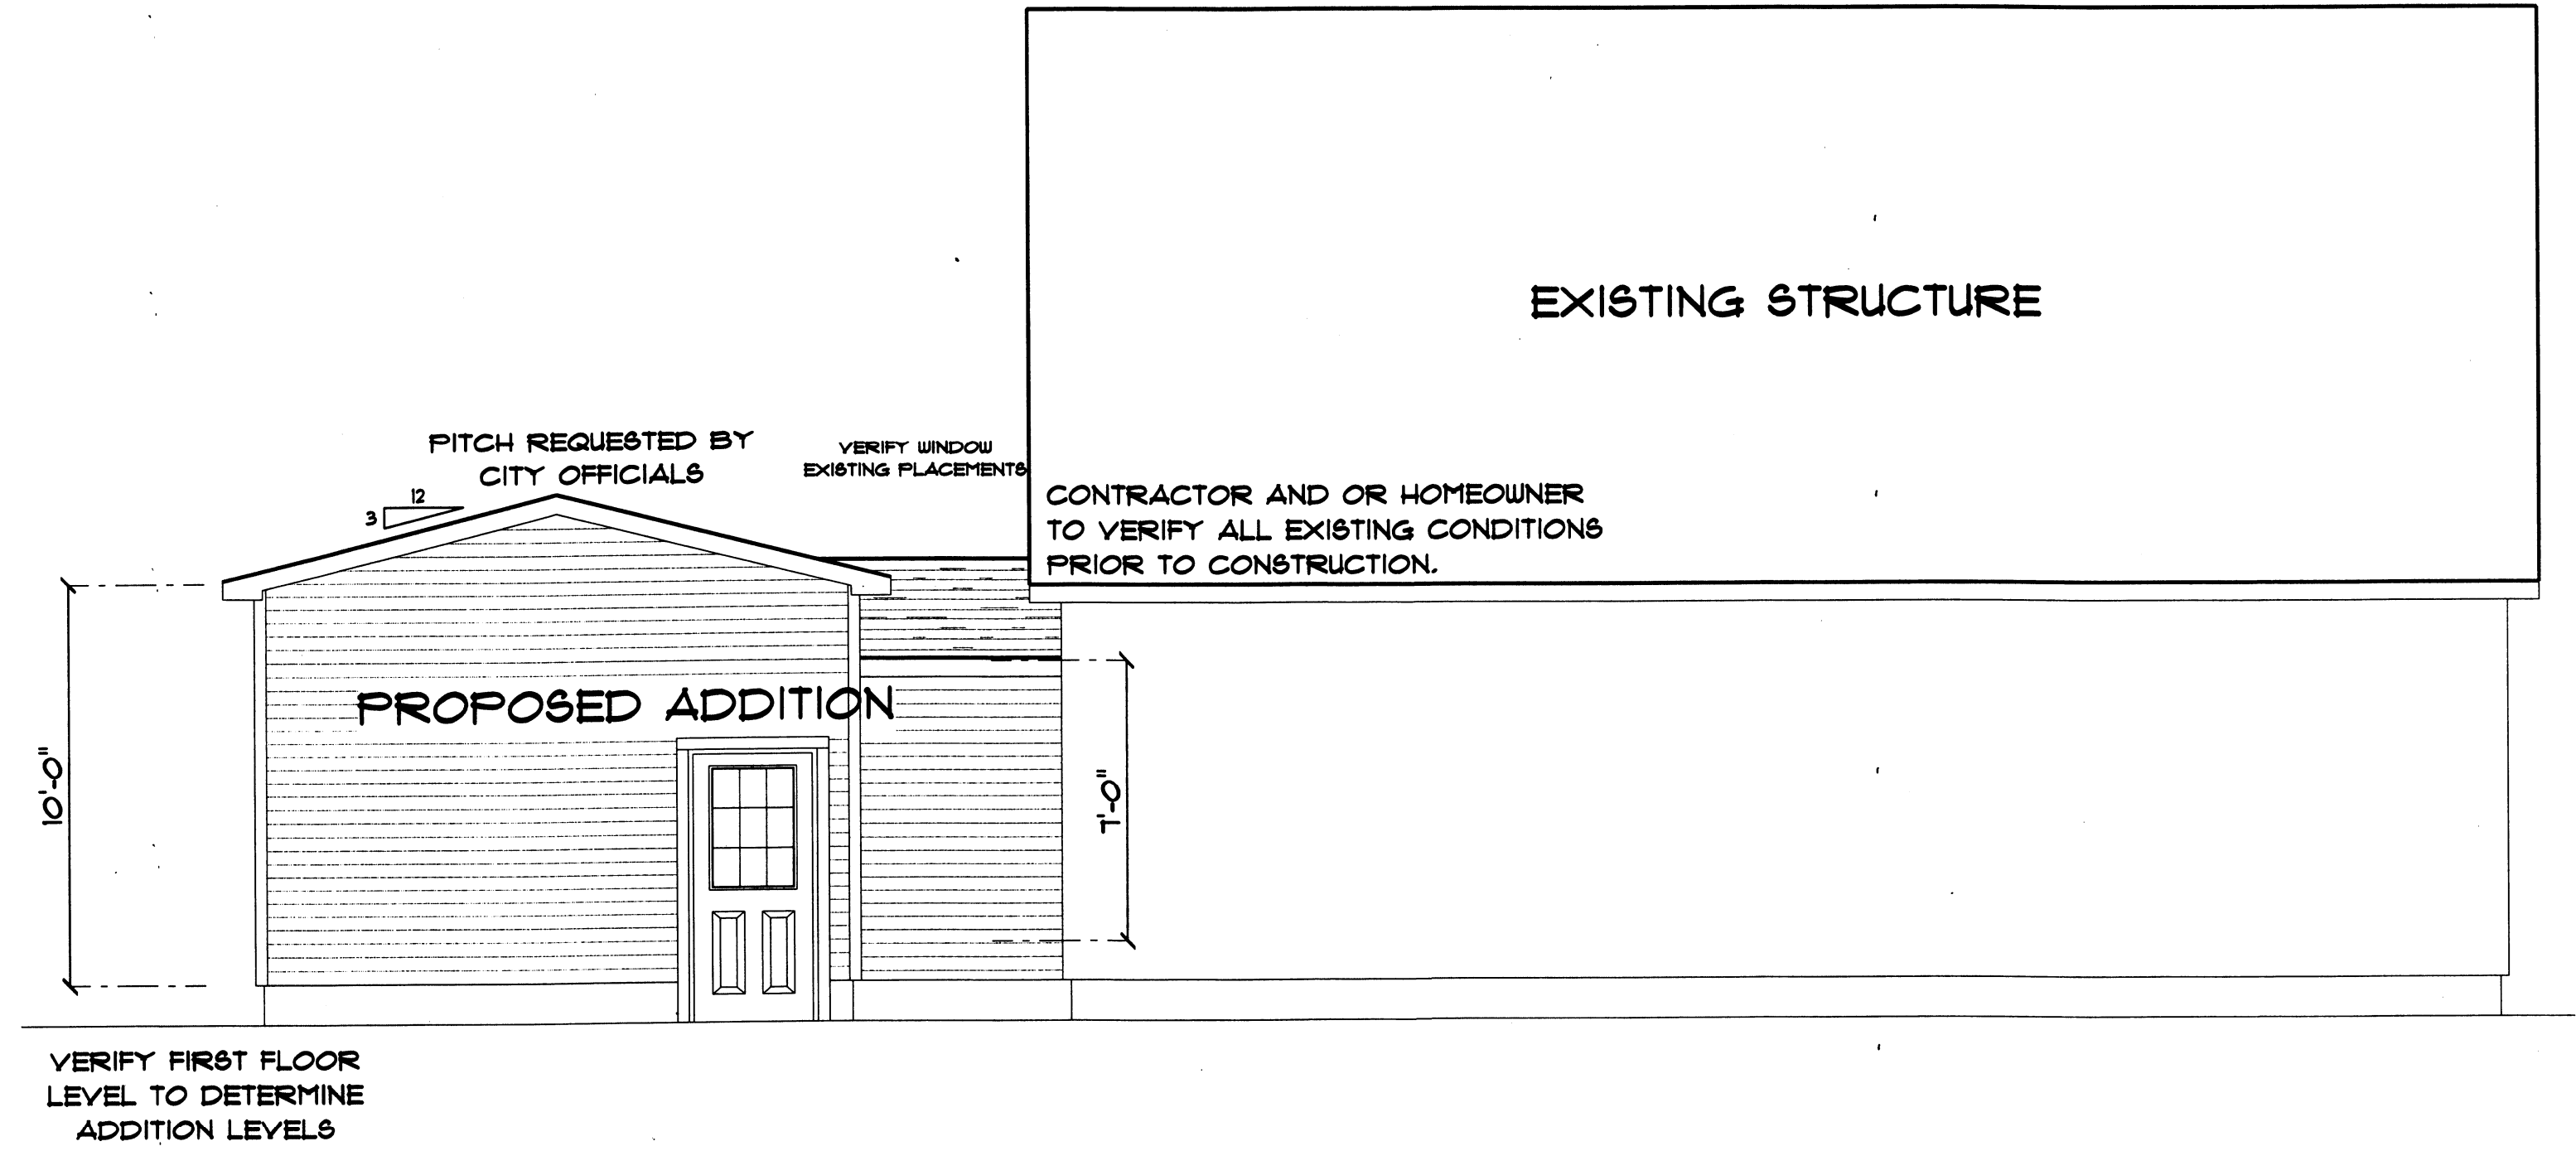

REAR ELEVATION
SCALE: 1/4" = 1'-0"

Hammond Lumber Company
1-844-HAMMOND
www.hammondlumber.com
Admin - Roger - 800-848-3333
Retail - 503-253-1111
General - 503-253-1111

DRAWINGS ARE PROVIDED BY HAMMOND LUMBER COMPANY AS A SERVICE TO OUR CUSTOMERS. THE INFORMATION PRESENTED IN THESE DRAWINGS IS NOT PREPARED OR REVIEWED BY A REGISTERED PROFESSIONAL ENGINEER OR ARCHITECT. HAMMOND LUMBER COMPANY SUGGESTS THAT ITS CUSTOMERS SEEK THE SERVICES OF A REGISTERED ARCHITECT TO OBTAIN TECHNICAL ADVICE AND TO VERIFY THE ACCURACY OF THE DRAWINGS. HAMMOND LUMBER COMPANY DISCLAIMS ANY RESPONSIBILITY IF THEY ARE SO USED.

DATE	DESCRIPTION
11/25/16	11/25/16
12/16/16	12/16/16
12/22/16	12/22/16
12/29/16	12/29/16

ABB Thursday, February 9, 2017
SSY SCALE - AS NOTED
FOR 2 OF 3

DRAWING #
AD16255

MATT KELLER
2X23 GARAGE ADDITION
PORTLAND
12 LORRAINE ST

