



FRONT ELEVATION
SCALE: 1/4" = 1'-0"

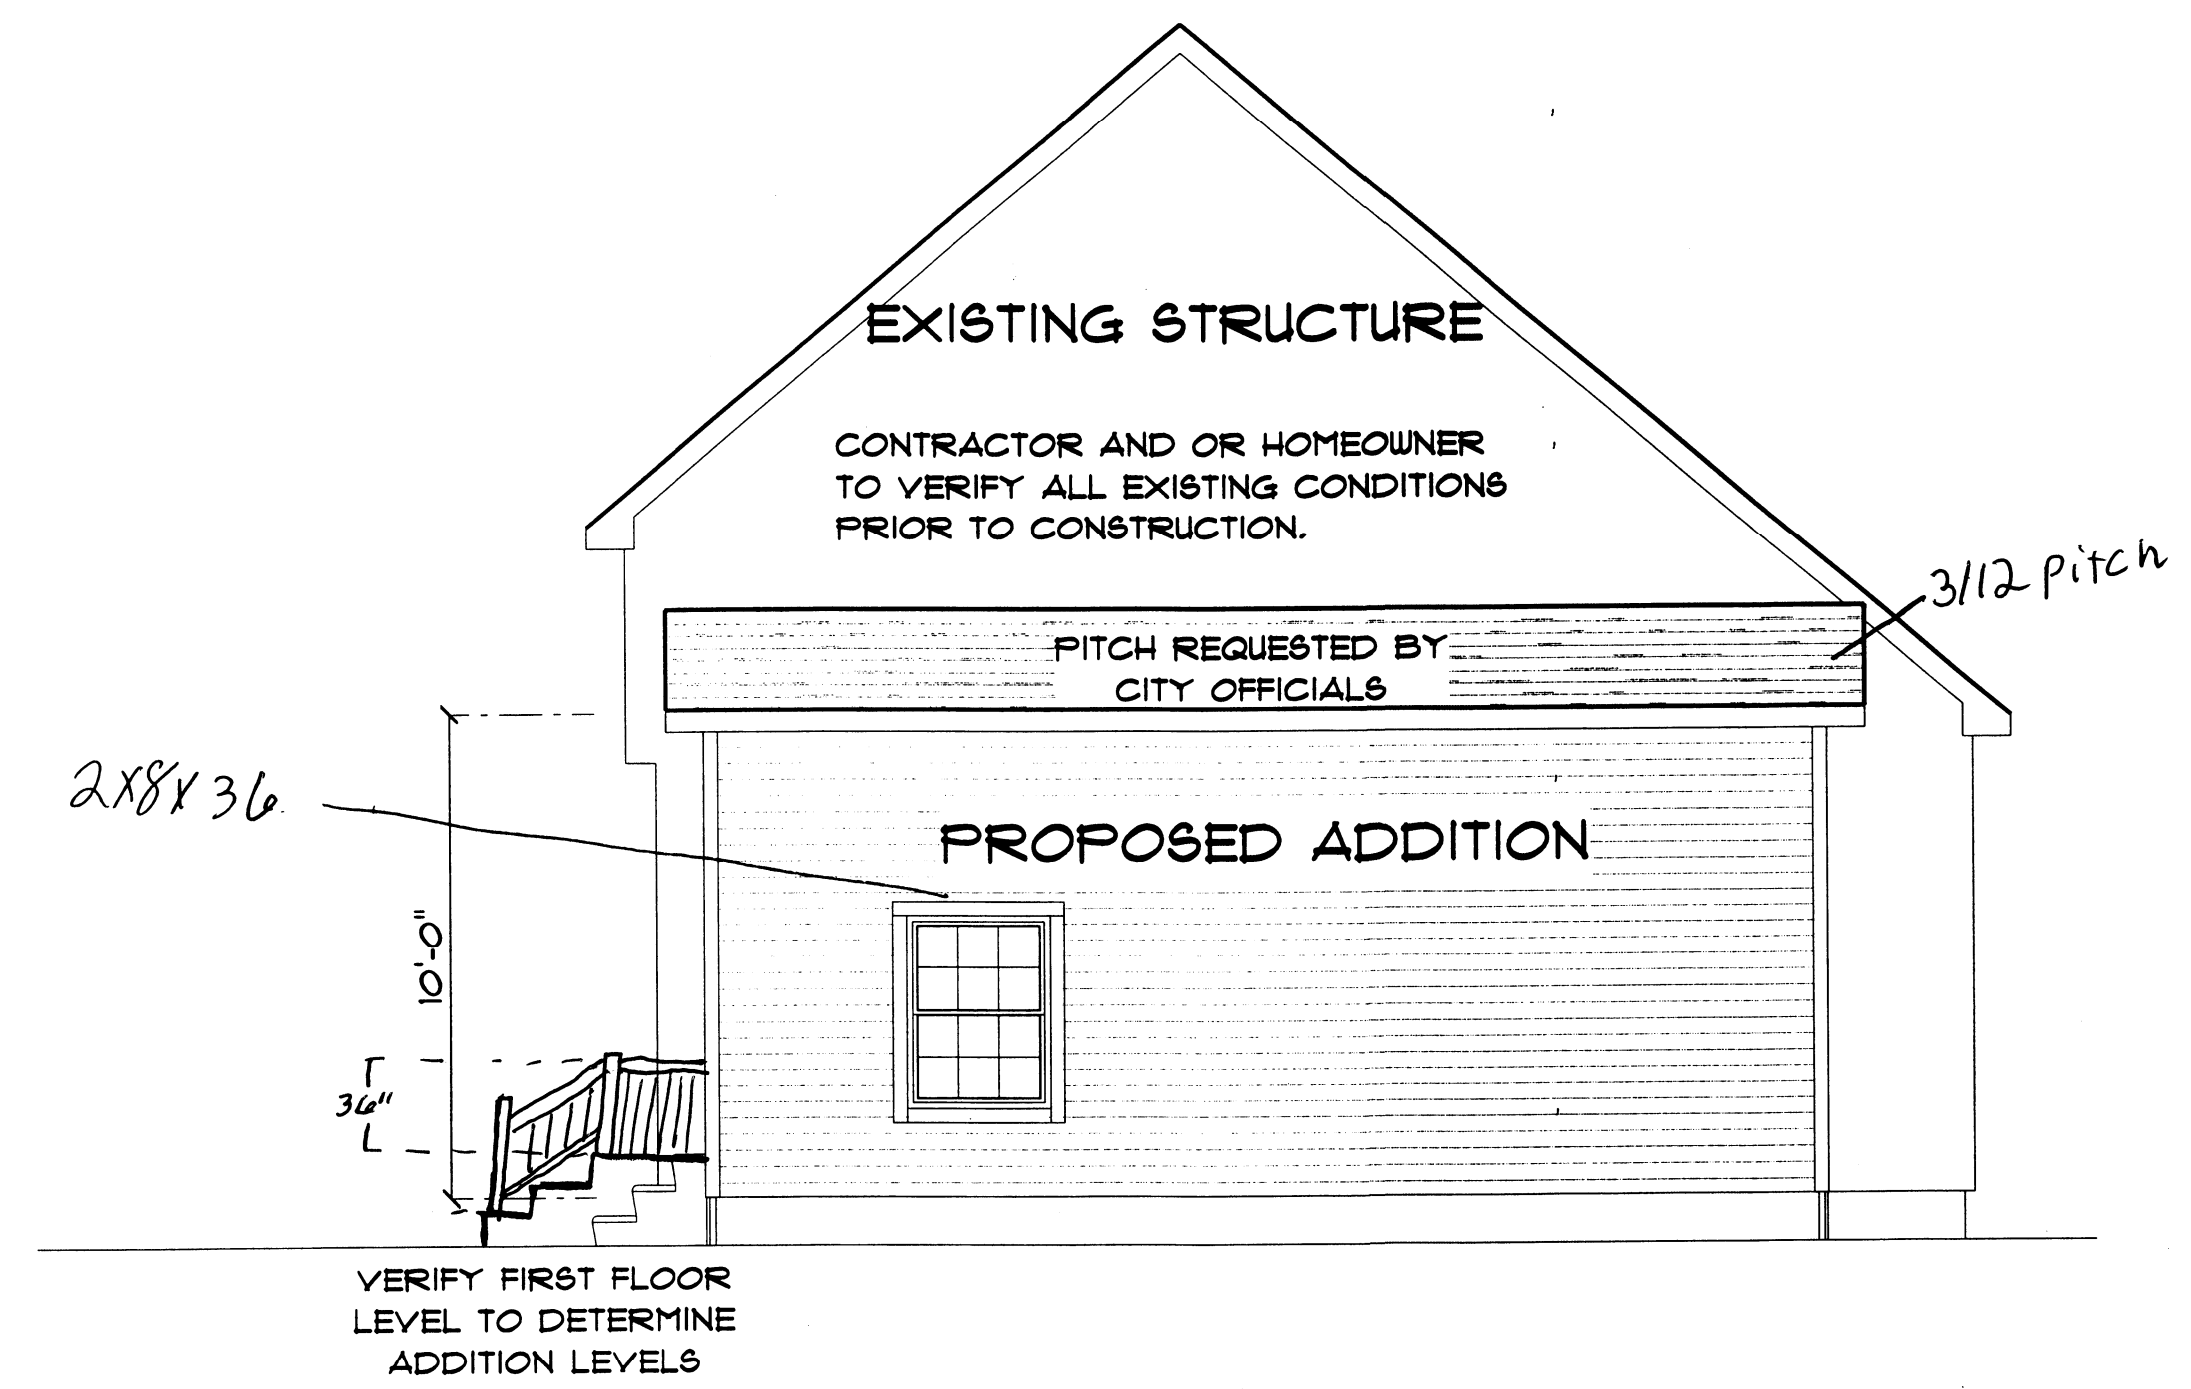

RIGHT ELEVATION
SCALE: 1/4" = 1'-0"

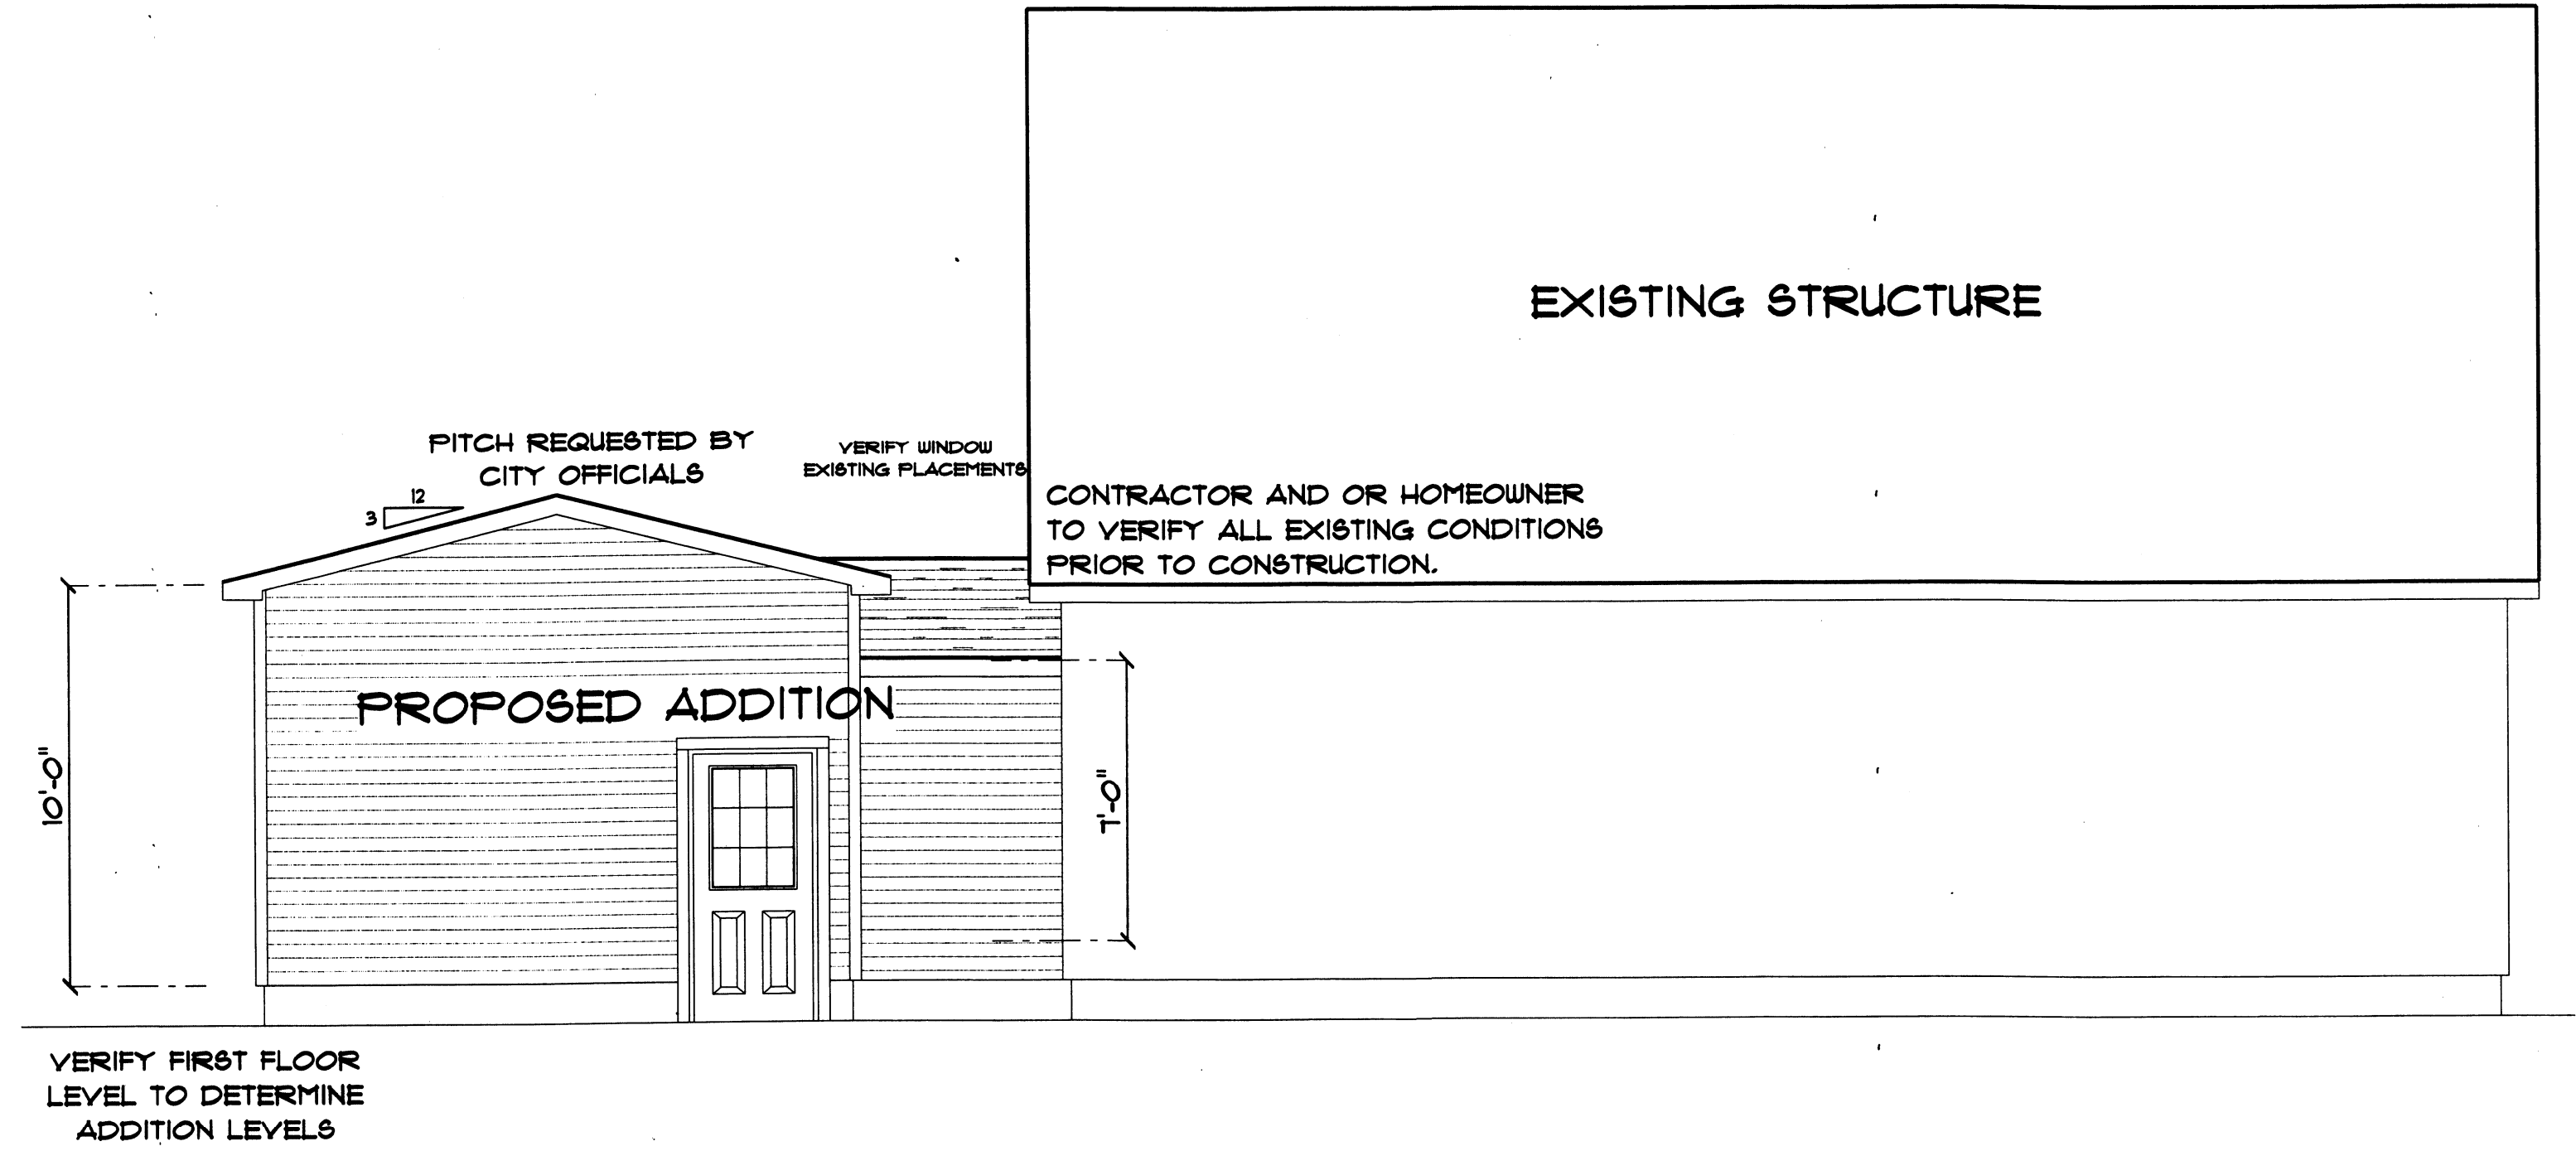

REAR ELEVATION
SCALE: 1/4" = 1'-0"

Hammond Lumber Company
1-844-HAMMOND
www.hammondlumber.com
Admin - Roger - 800-848-3333
Retail - 503-253-1111
General - 503-253-1111

DRAWINGS ARE PROVIDED BY HAMMOND LUMBER COMPANY AS A SERVICE TO OUR CUSTOMERS. THE INFORMATION PRESENTED IN THESE DRAWINGS IS NOT PREPARED OR REVIEWED BY A REGISTERED PROFESSIONAL ENGINEER OR ARCHITECT. HAMMOND LUMBER COMPANY SUGGESTS THAT ITS CUSTOMERS SEEK THE SERVICES OF A REGISTERED ARCHITECT TO OBTAIN TECHNICAL ADVICE AND TO VERIFY THE ACCURACY OF THE INFORMATION PRESENTED IN THESE DRAWINGS. HAMMOND LUMBER COMPANY DISCLAIMS ANY RESPONSIBILITY IF THEY ARE SO USED.

DATE	DESCRIPTION
11/25/16	11/25/16
12/16/16	12/16/16
12/22/16	12/22/16
12/29/16	12/29/16

ABB Thursday, February 9, 2017
SSY SCALE - AS NOTED
FOR 2 OF 3




DRAWING #
AD16255

MATT KELLER
2X23 GARAGE ADDITION
PORTLAND
12 LORRAINE ST



EXISTING HOUSE

TRUSS TBD
BY TRUSS MANUFACTURER

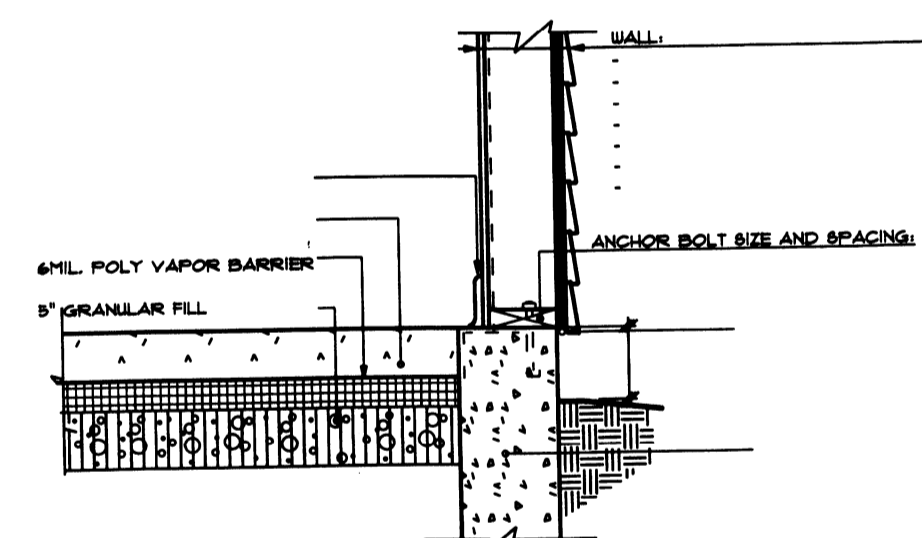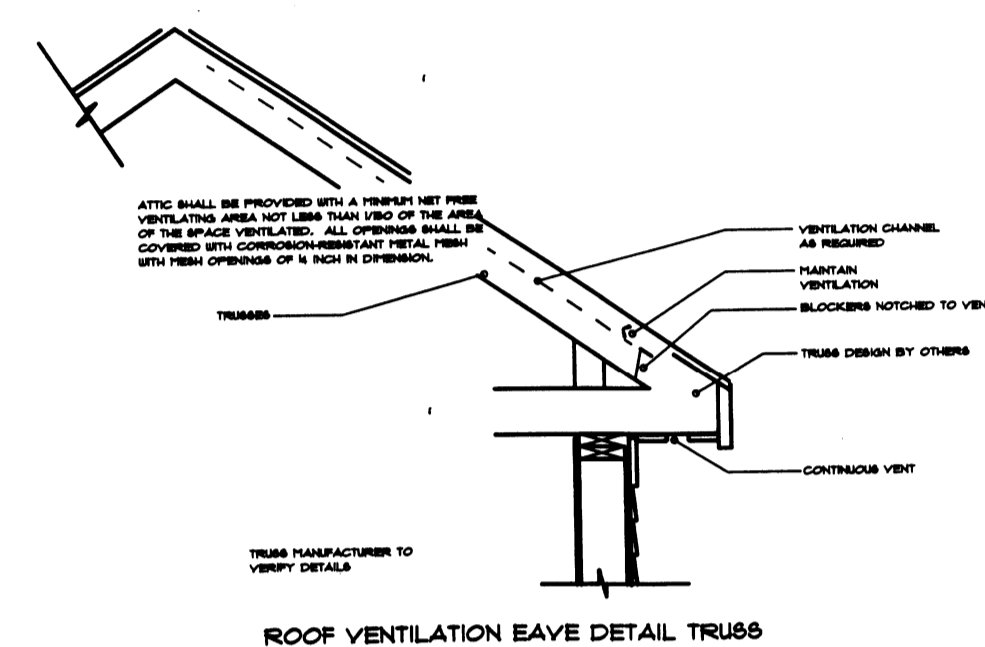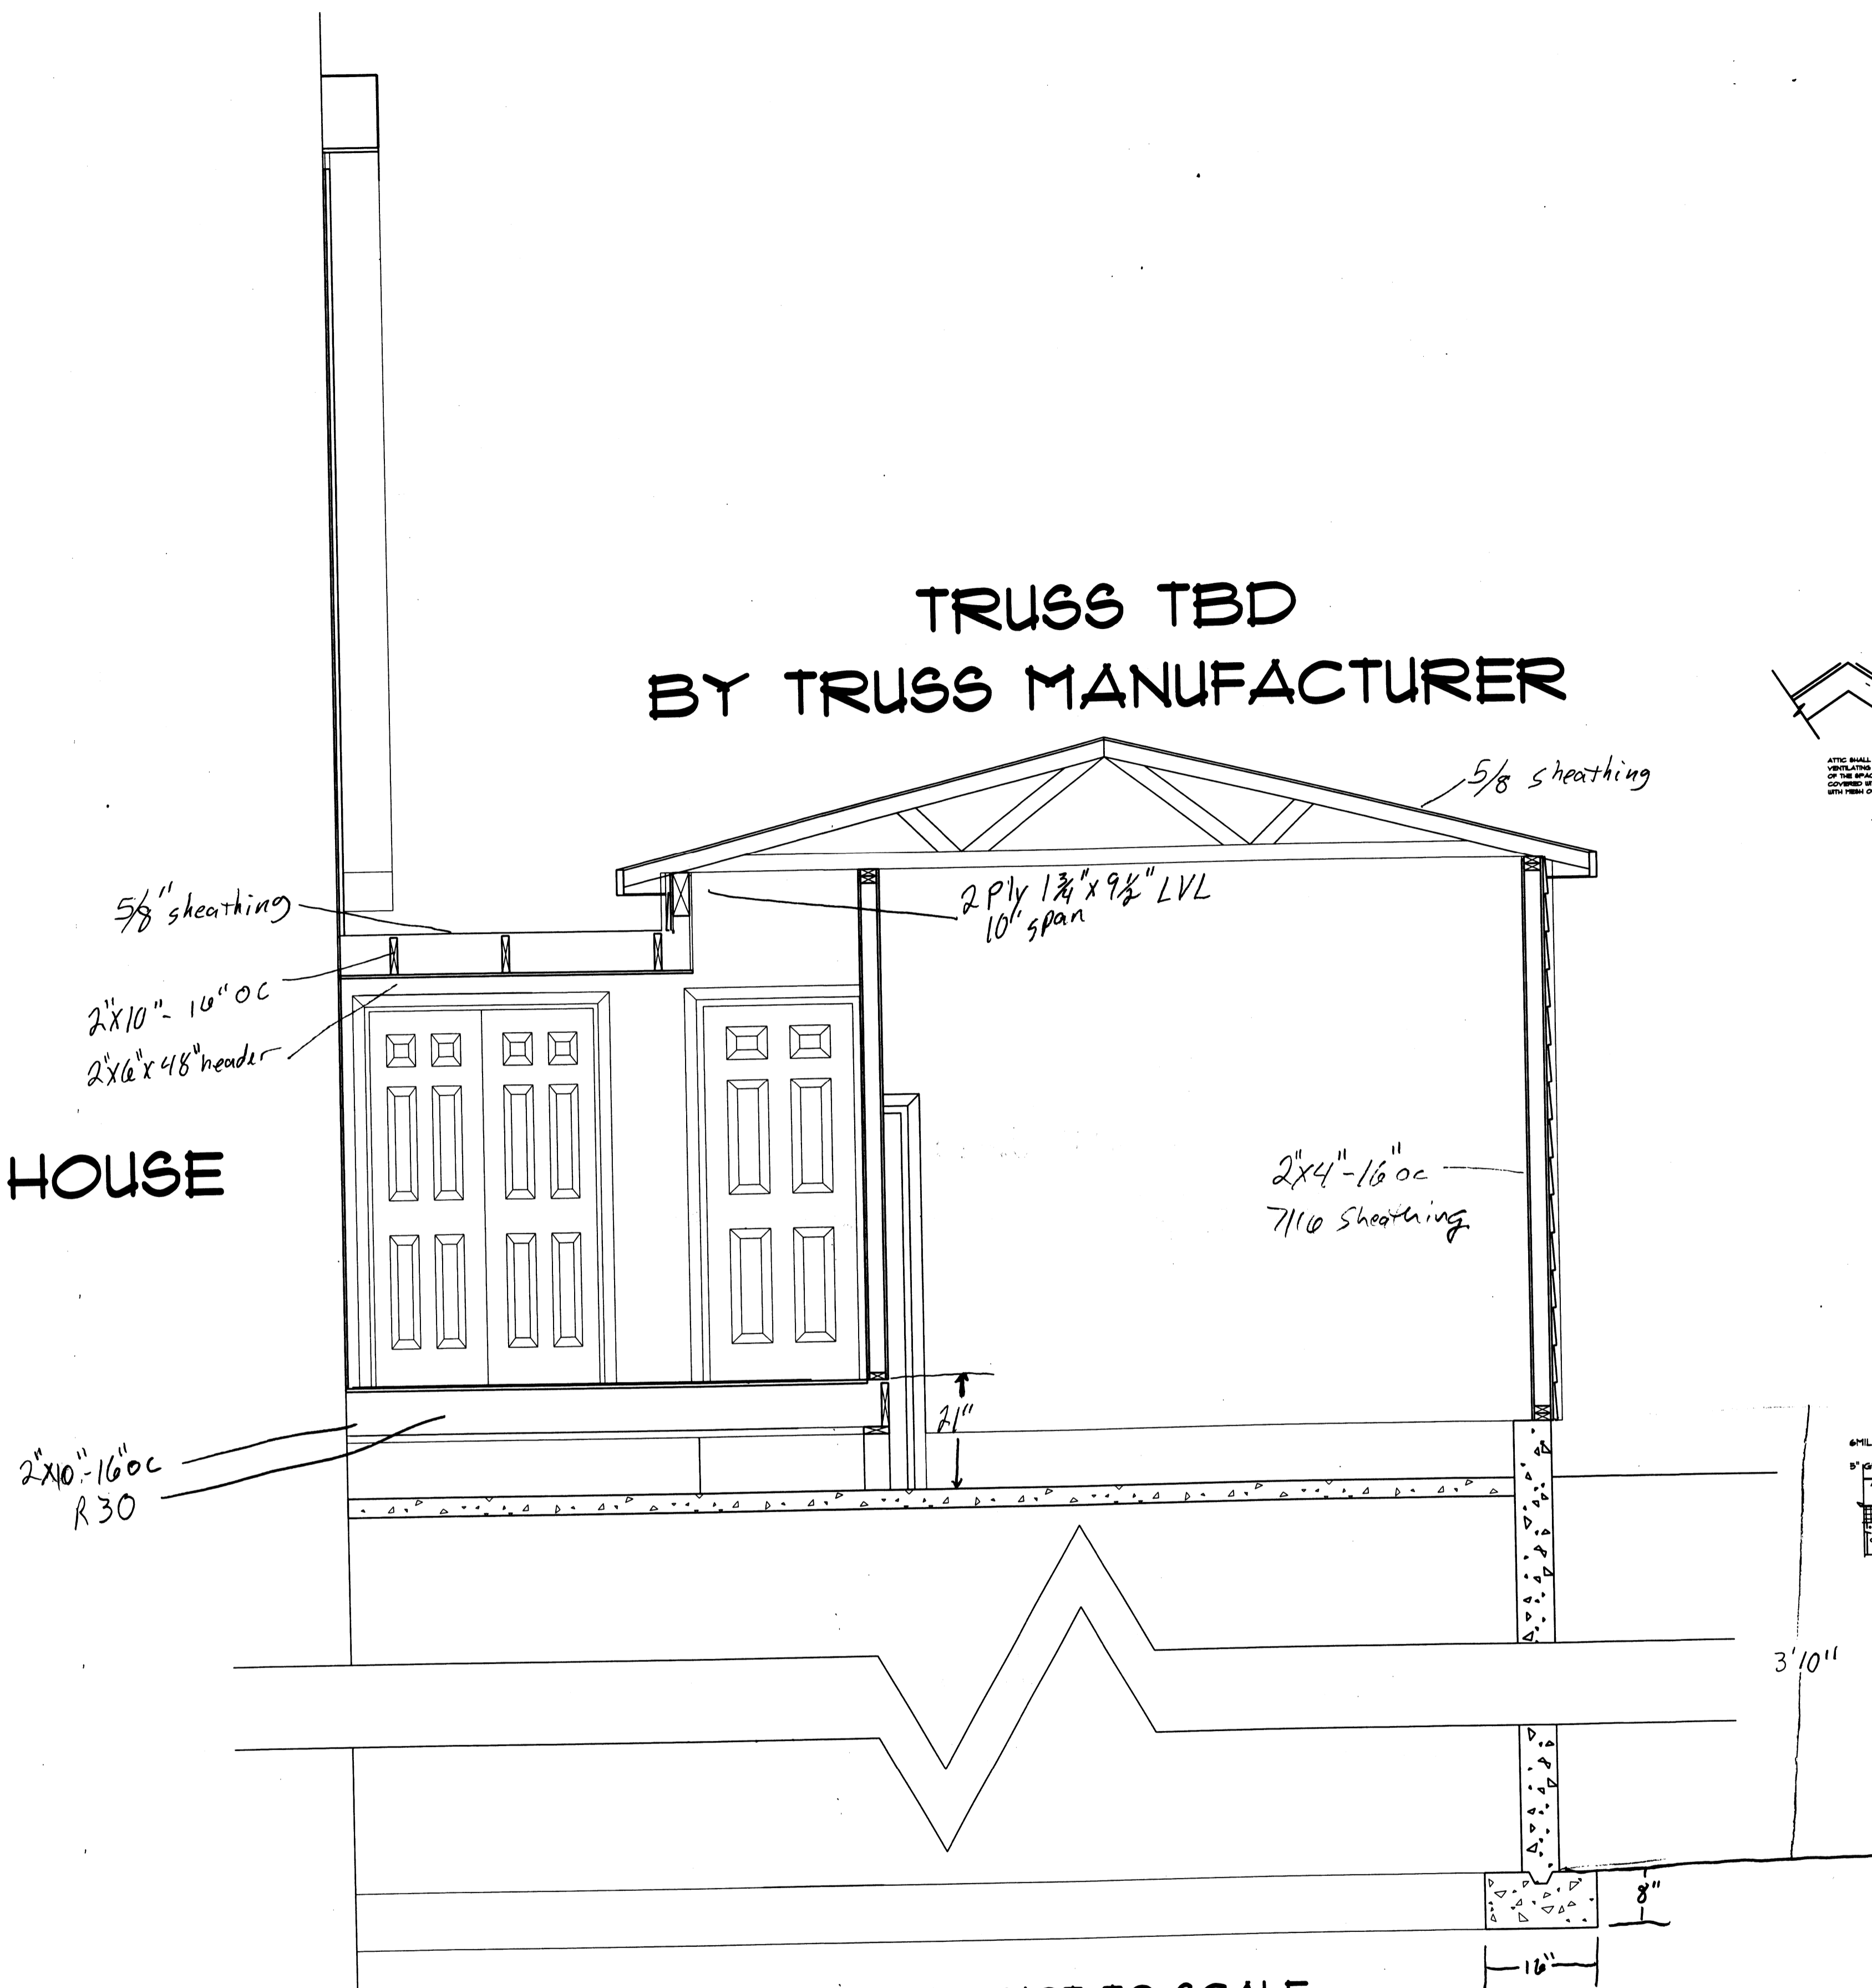

Footing 8" x 16"
Wall 8" x 3'10"
2 rows of 1/2" rebar in walls and footing
4" slab with wire mesh
1/2" anchor bolts every 6'

TYPICAL - NOT TO SCALE

HAMMOND LUMBER COMPANY HAS SUPPLIED THIS DRAWING FOR ILLUSTRATIVE AND INFORMATIONAL PURPOSES ONLY. THE HOMEOWNER/CONTRACTOR IS RESPONSIBLE FOR ENSURING THAT THE MATERIALS CHOSEN WILL COMPLY WITH LOCAL BUILDING CODES AND/OR STANDARD BUILDING PRACTICES. HAMMOND LUMBER COMPANY SUGGESTS THAT ISN'T CUSTOMERS SEEK THE ASSISTANCE OF A REGISTERED ENGINEER OR ARCHITECT IF FURTHER INFORMATION IS NEEDED. THIS DRAWING IS NOT INTENDED TO BE USED AS A BASIS FOR CONSTRUCTION AND HAMMOND LUMBER COMPANY DISCLAIMS ANY RESPONSIBILITY IF THEY ARE SO USED.

A
13 CROSS SECTION

Hammond Lumber Company
1-866-HAMMOND
www.hammond-lumber.com
Address: 10000 W. 10th Ave., Suite 100, Greenwood Village, CO 80120
General Manager: Patrick Shanahan

DRAWINGS ARE PROVIDED BY HAMMOND LUMBER COMPANY AS A SERVICE TO ITS CUSTOMERS AND ARE INTENDED FOR INFORMATIONAL AND ILLUSTRATIVE PURPOSES ONLY. THE CUSTOMER IS RESPONSIBLE FOR VERIFYING ALL DIMENSIONS AND CONDITIONS OF THE PROJECT. HAMMOND LUMBER COMPANY SUGGESTS THAT CUSTOMERS SEEK THE ASSISTANCE OF A REGISTERED ENGINEER OR ARCHITECT IF FURTHER INFORMATION IS NEEDED. THIS DRAWING IS NOT INTENDED TO BE USED AS A BASIS FOR CONSTRUCTION AND HAMMOND LUMBER COMPANY DISCLAIMS ANY RESPONSIBILITY IF THEY ARE SO USED.

DATE	DESCRIPTION
1/25/16	Thursday, February 5, 2017
7/29/16	
12/15/16	
12/22/16	
7/29/2017	

DRIVING *
AD16255

ABB Thursday, February 5, 2017
SSM SCALE - AS NOTED
FOR 3 OF 3

MATT KELLER
21X23 GARAGE ADDITION
PORTLAND
12 LORRAINE ST

