



FRONT ELEVATION

SCALE: 1/4" = 1'-0"

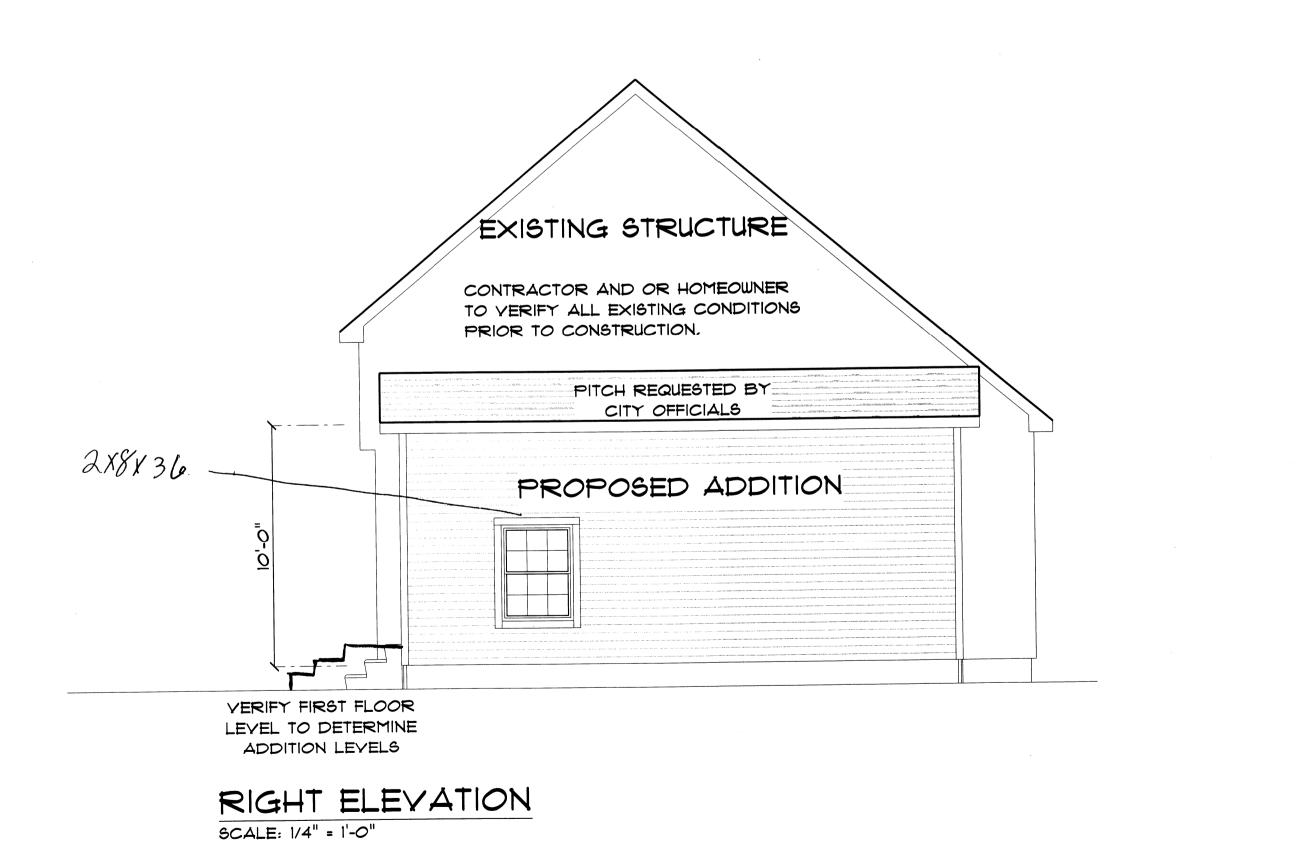

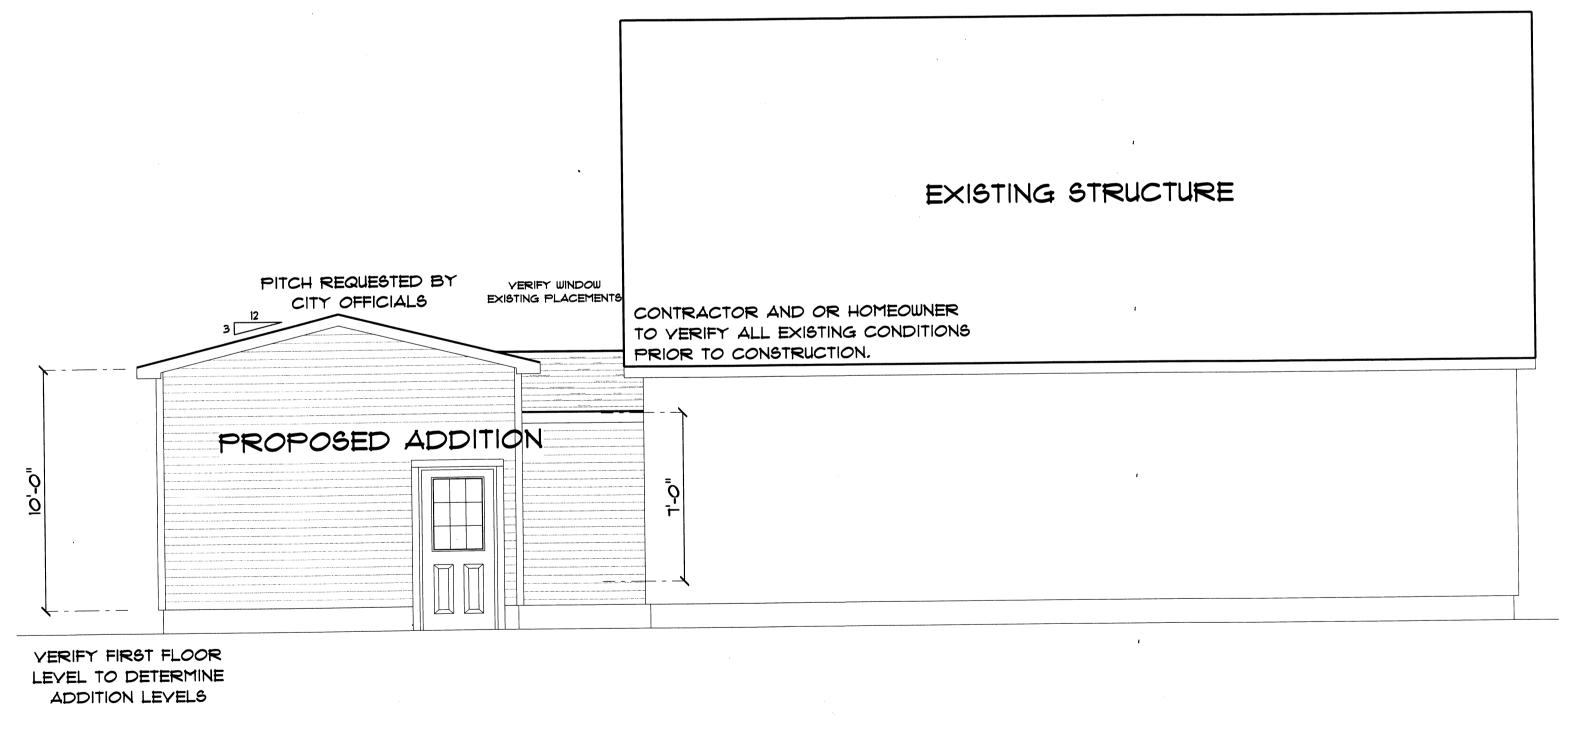

REAR ELEVATION

SCALE: 1/4" = 1'-0"

OND COND IN THE PARTY OF THE PA

4BB Thursday, February 9, 2017 (1/25/16 2/9/2017 eev.)

- 55M SCALE - AS NOTED (12/5/16 12/15/16)

ADDTION PO