



**FRONT ELEVATION**  
SCALE: 1/4" = 1'-0"

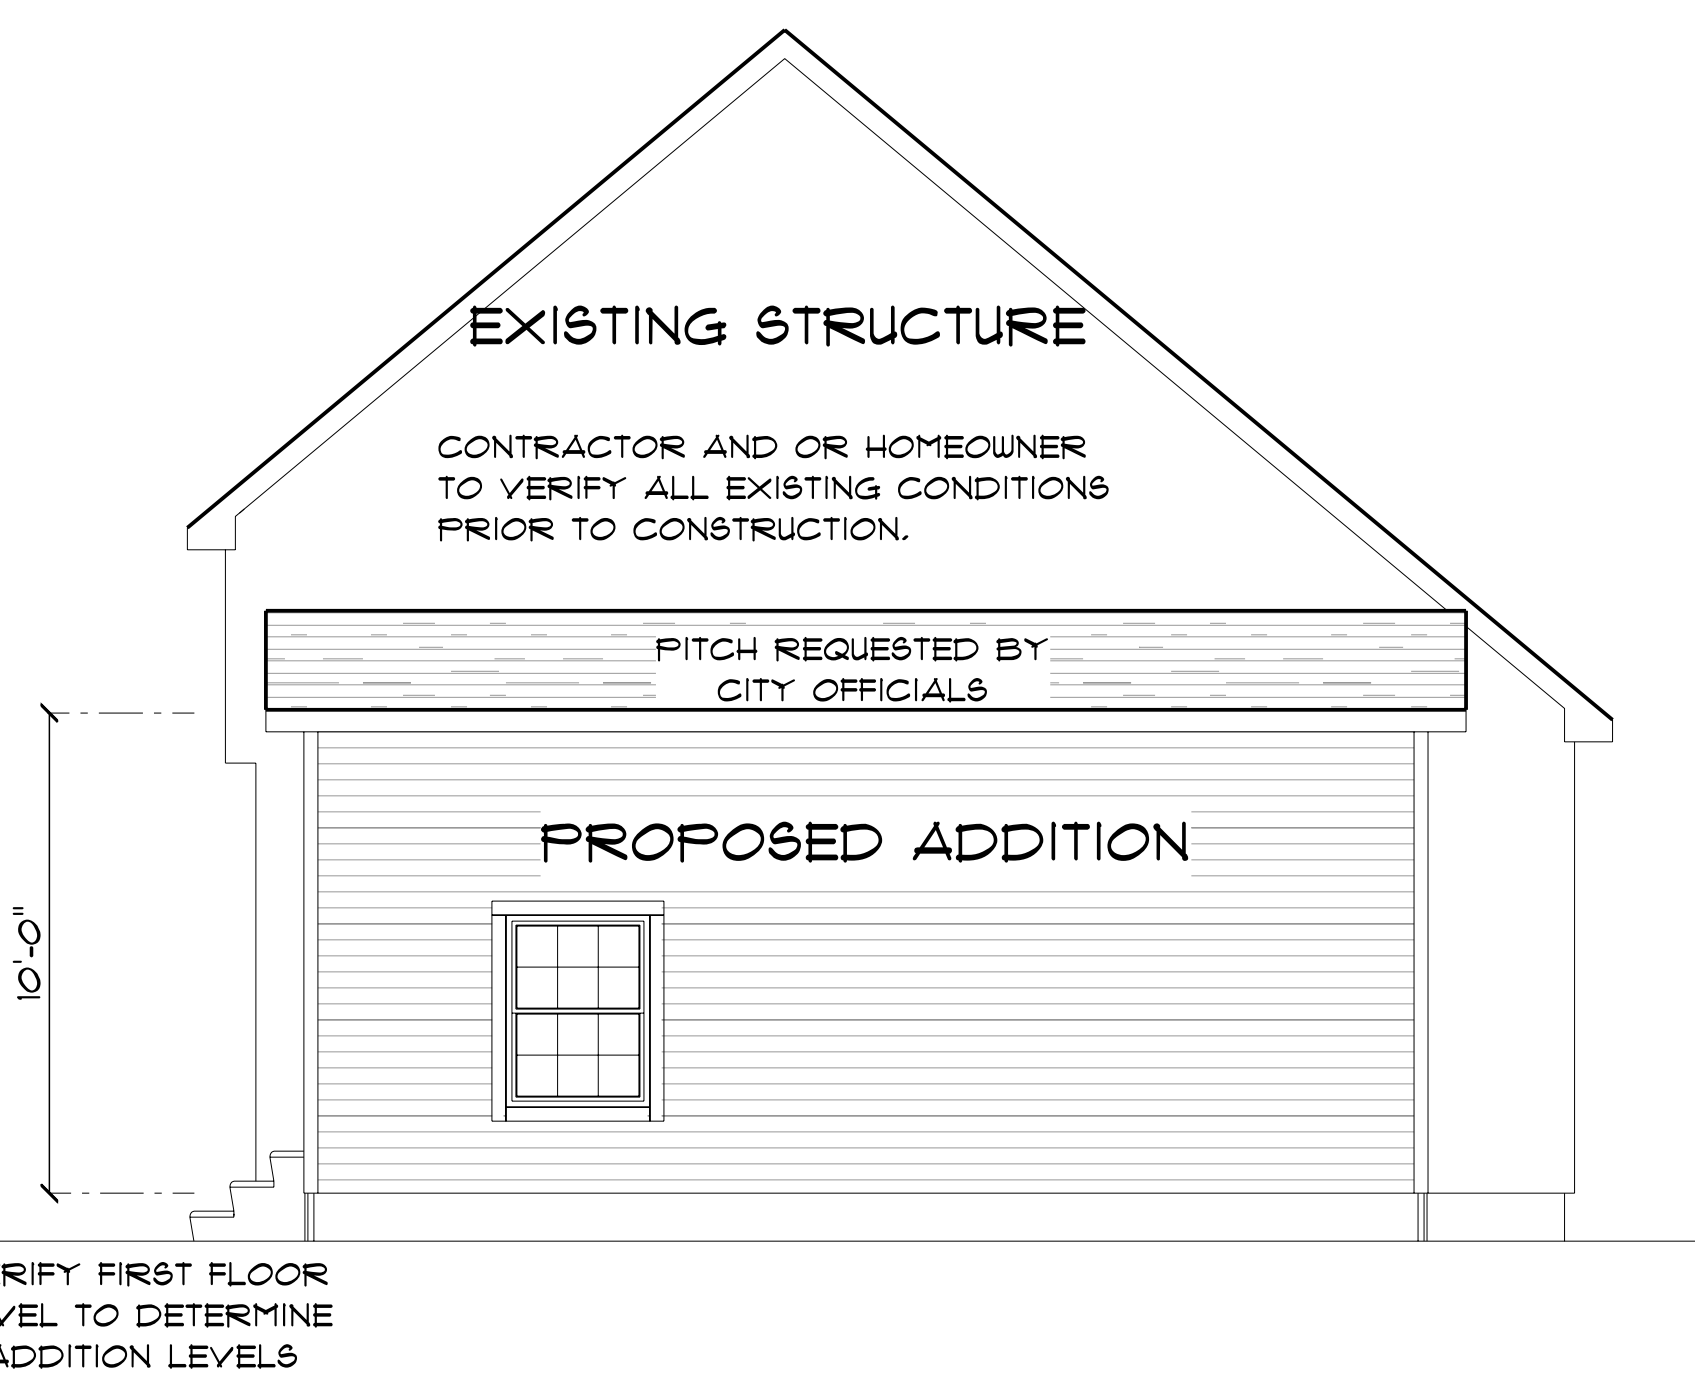

**RIGHT ELEVATION**  
SCALE: 1/4" = 1'-0"

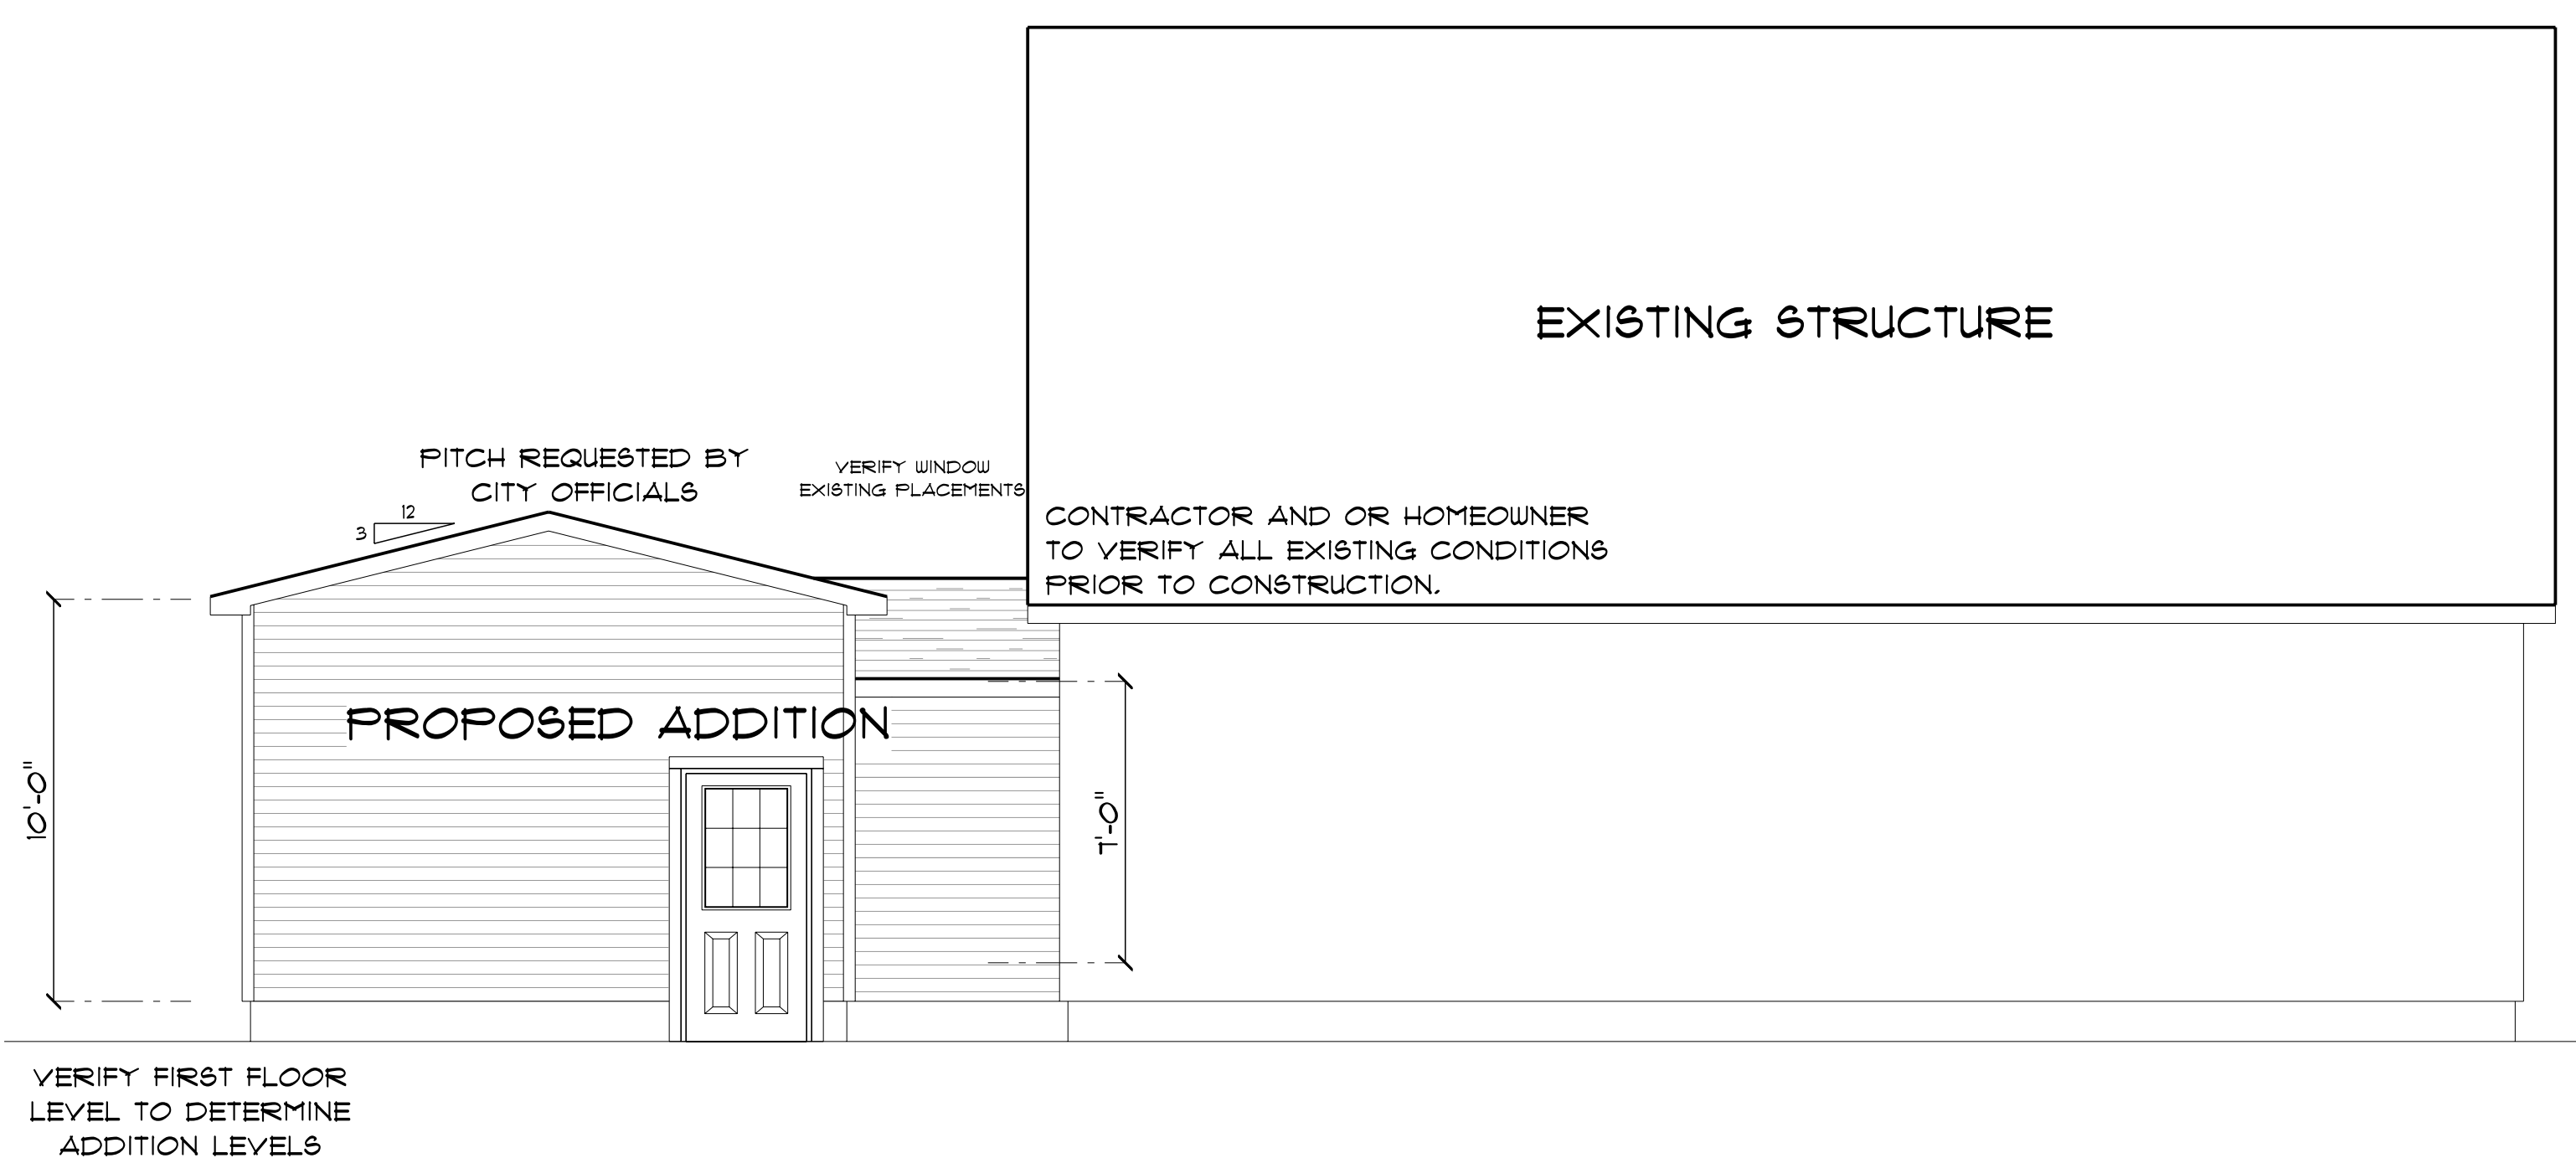

**REAR ELEVATION**  
SCALE: 1/4" = 1'-0"

DRAWINGS ARE PROVIDED BY HAMMOND LUMBER COMPANY AS A SERVICE TO OUR CLIENTS. THESE DRAWINGS ARE FOR ILLUSTRATIVE PURPOSES ONLY. THE INFORMATION PRESENTED IN THESE DRAWINGS IS NOT PREPARED OR REVIEWED BY A REGISTERED ARCHITECT OR ENGINEER. HAMMOND LUMBER COMPANY SUGGESTS THAT ITS CUSTOMERS SEEK THE SERVICES OF A REGISTERED ARCHITECT TO OBTAIN TECHNICAL ADVICE AND THAT THEY CONSULT WITH THEIR LOCAL BUILDING DEPARTMENT. HAMMOND LUMBER COMPANY DISCLAIMS ANY RESPONSIBILITY IF THEY ARE SO USED.

DATE	11/25/16	2/19/2017
BY	SSM	
FOR	SCALE - AS NOTED	3
OF	2	

DRAWING #  
**AD16255**

FORTLAND

**MATT KELLER**  
21X23 GARAGE ADDITION

12 LORRAINE ST

