




ROOF VIEW SCALE: 1/4" = 1'-0"

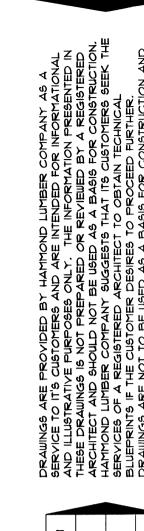


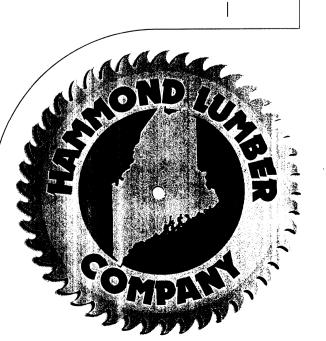


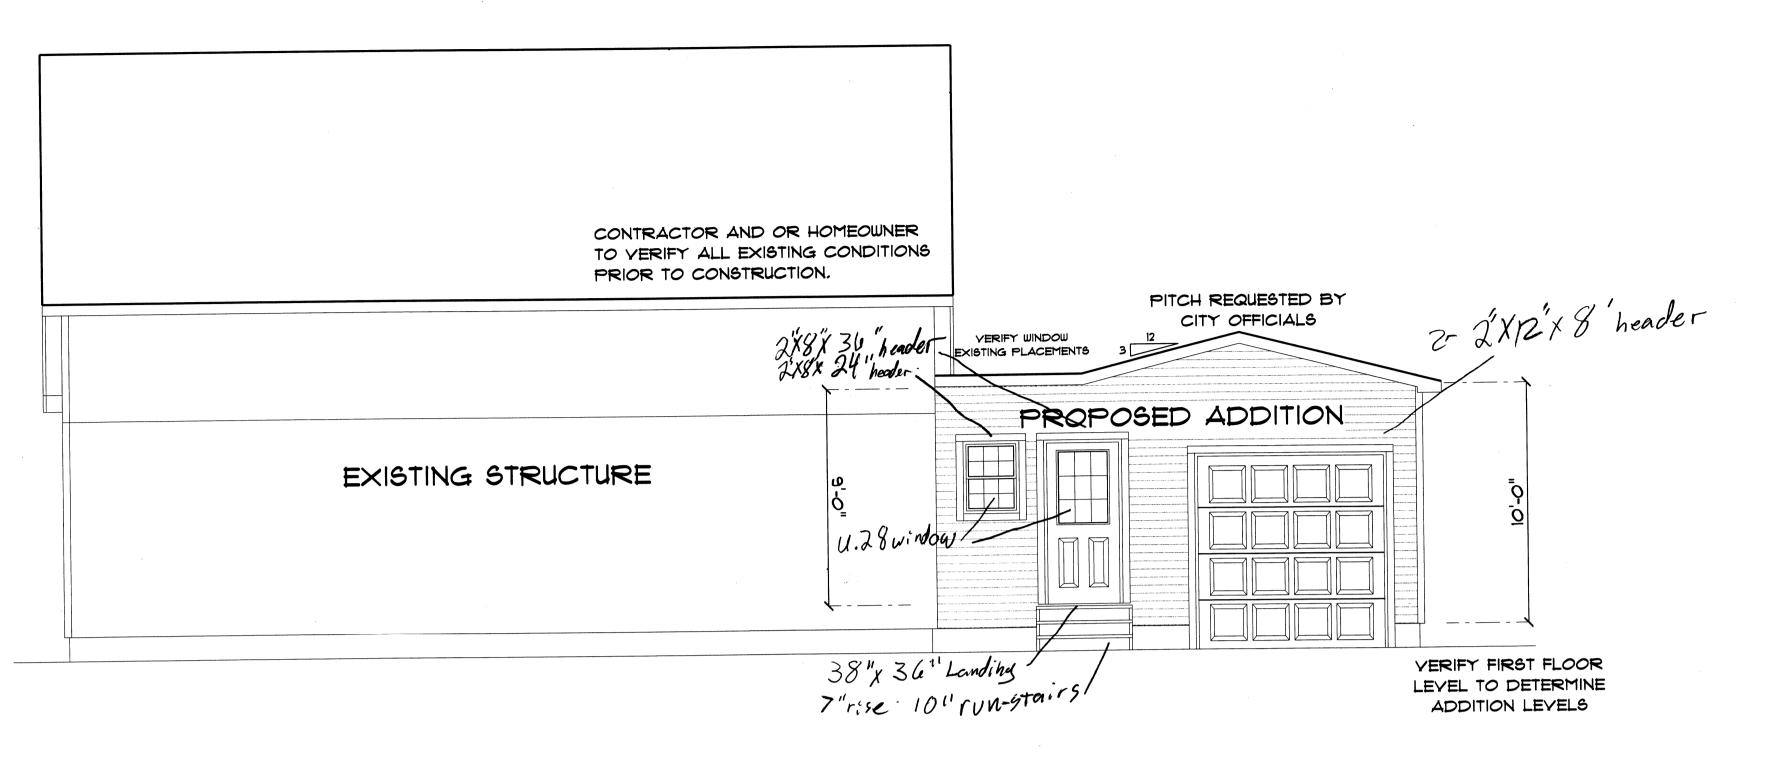

FRONT ELEVATION

SCALE: 1/4" = 1'-0"

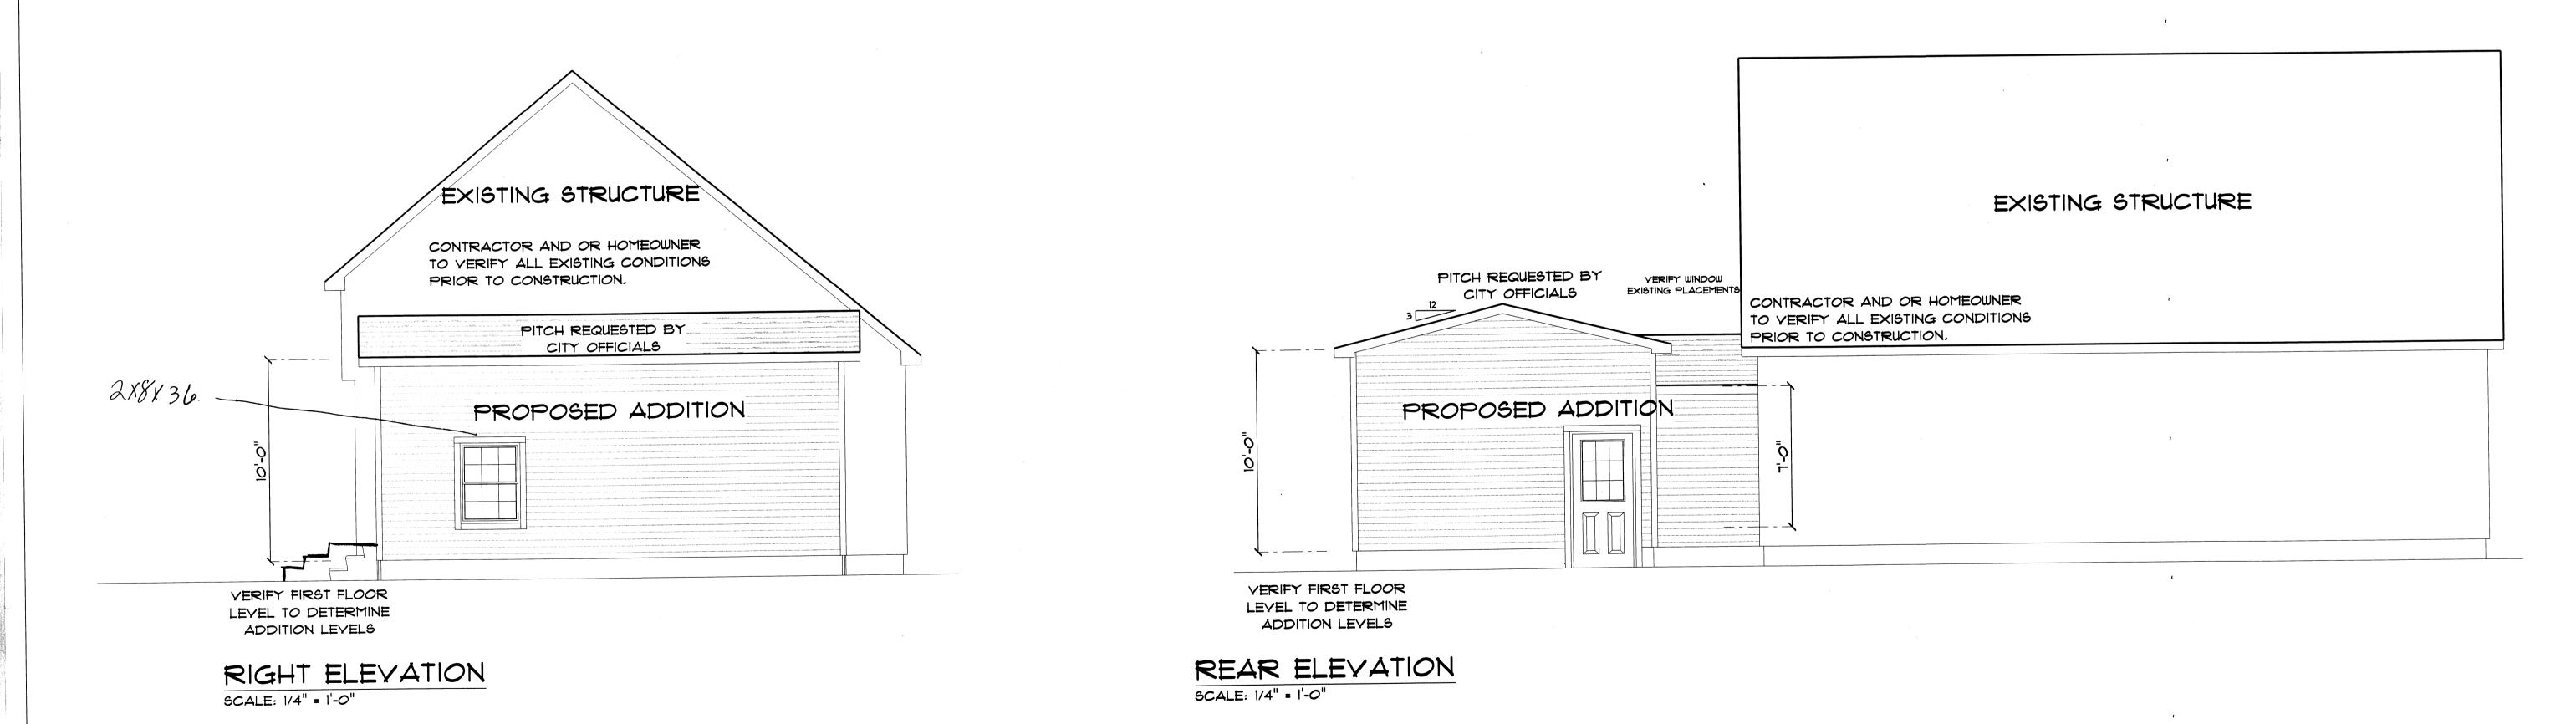

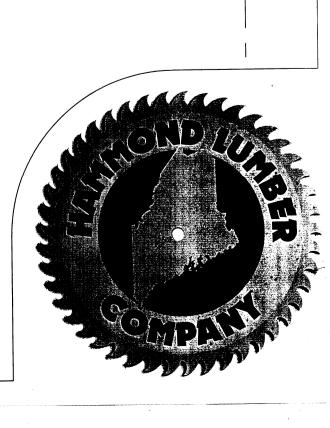

PORTLAND

