




Soren deNiord Design Studio
 43 Wellwood Road
 Portland, ME
 04103
 T: 207-400-2450
 E: soren@sorendenlord.com

WELLWOOD RESIDENCE
 43 WELLWOOD ROAD
 PORTLAND, MAINE


No: Revision Date:

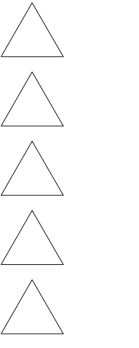


revisions:
 date: MAY 18, 2016
 scale: As Noted
 drawn: XX
 checked: XX

A2.0


FRAMING PLAN / SECTION

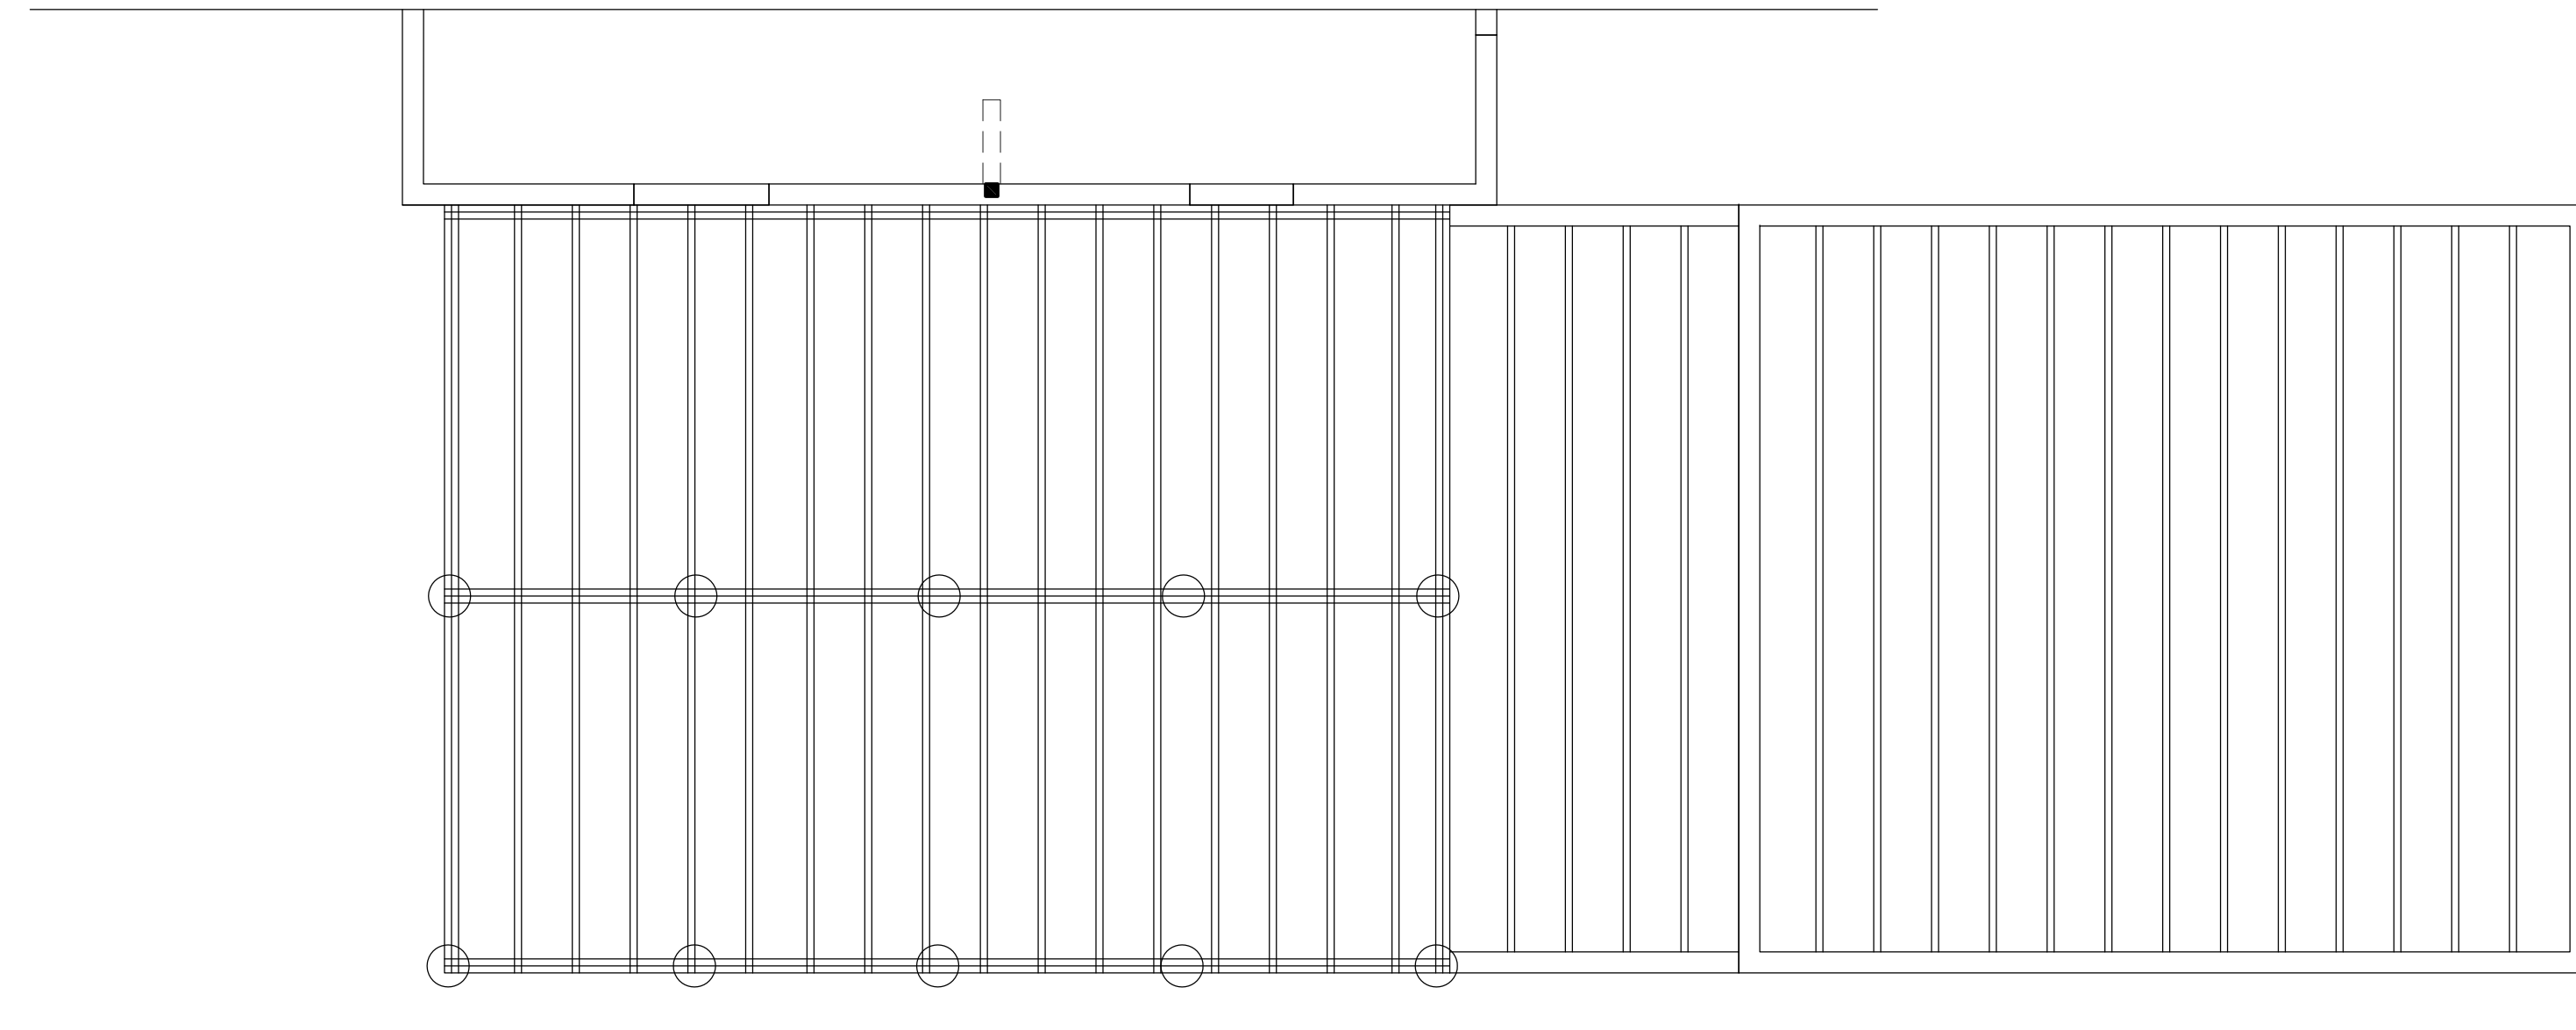


1 FLOOR FRAMING PLAN
 A2.0 SCALE: 1/4" = 1'-0"

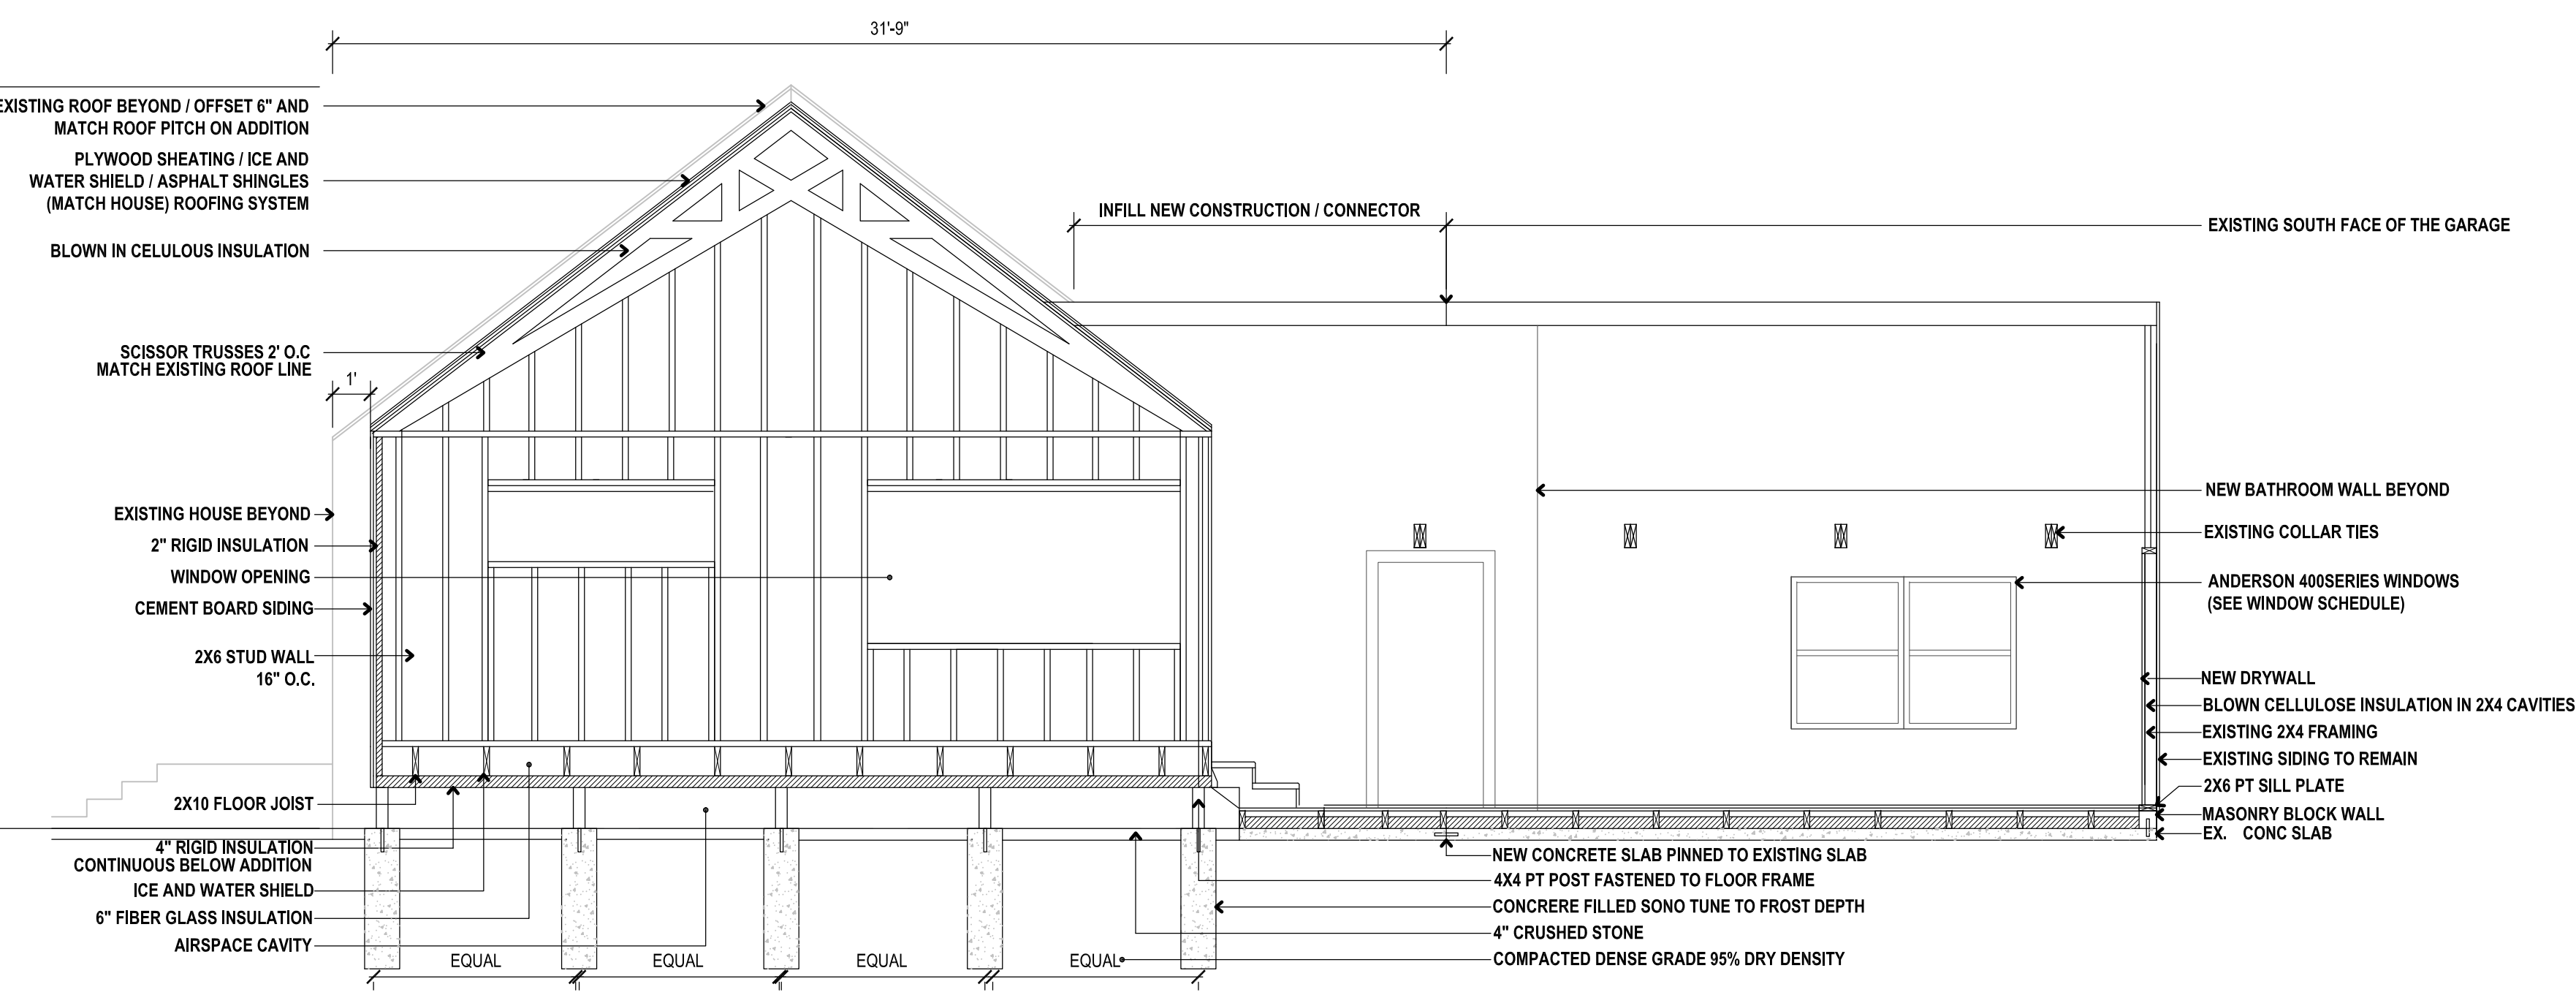

2 WEST / SIDE SECTION
 A2.0 SCALE: 1/4" = 1'-0"

 

WINDOW AND DOOR SCHEDULE

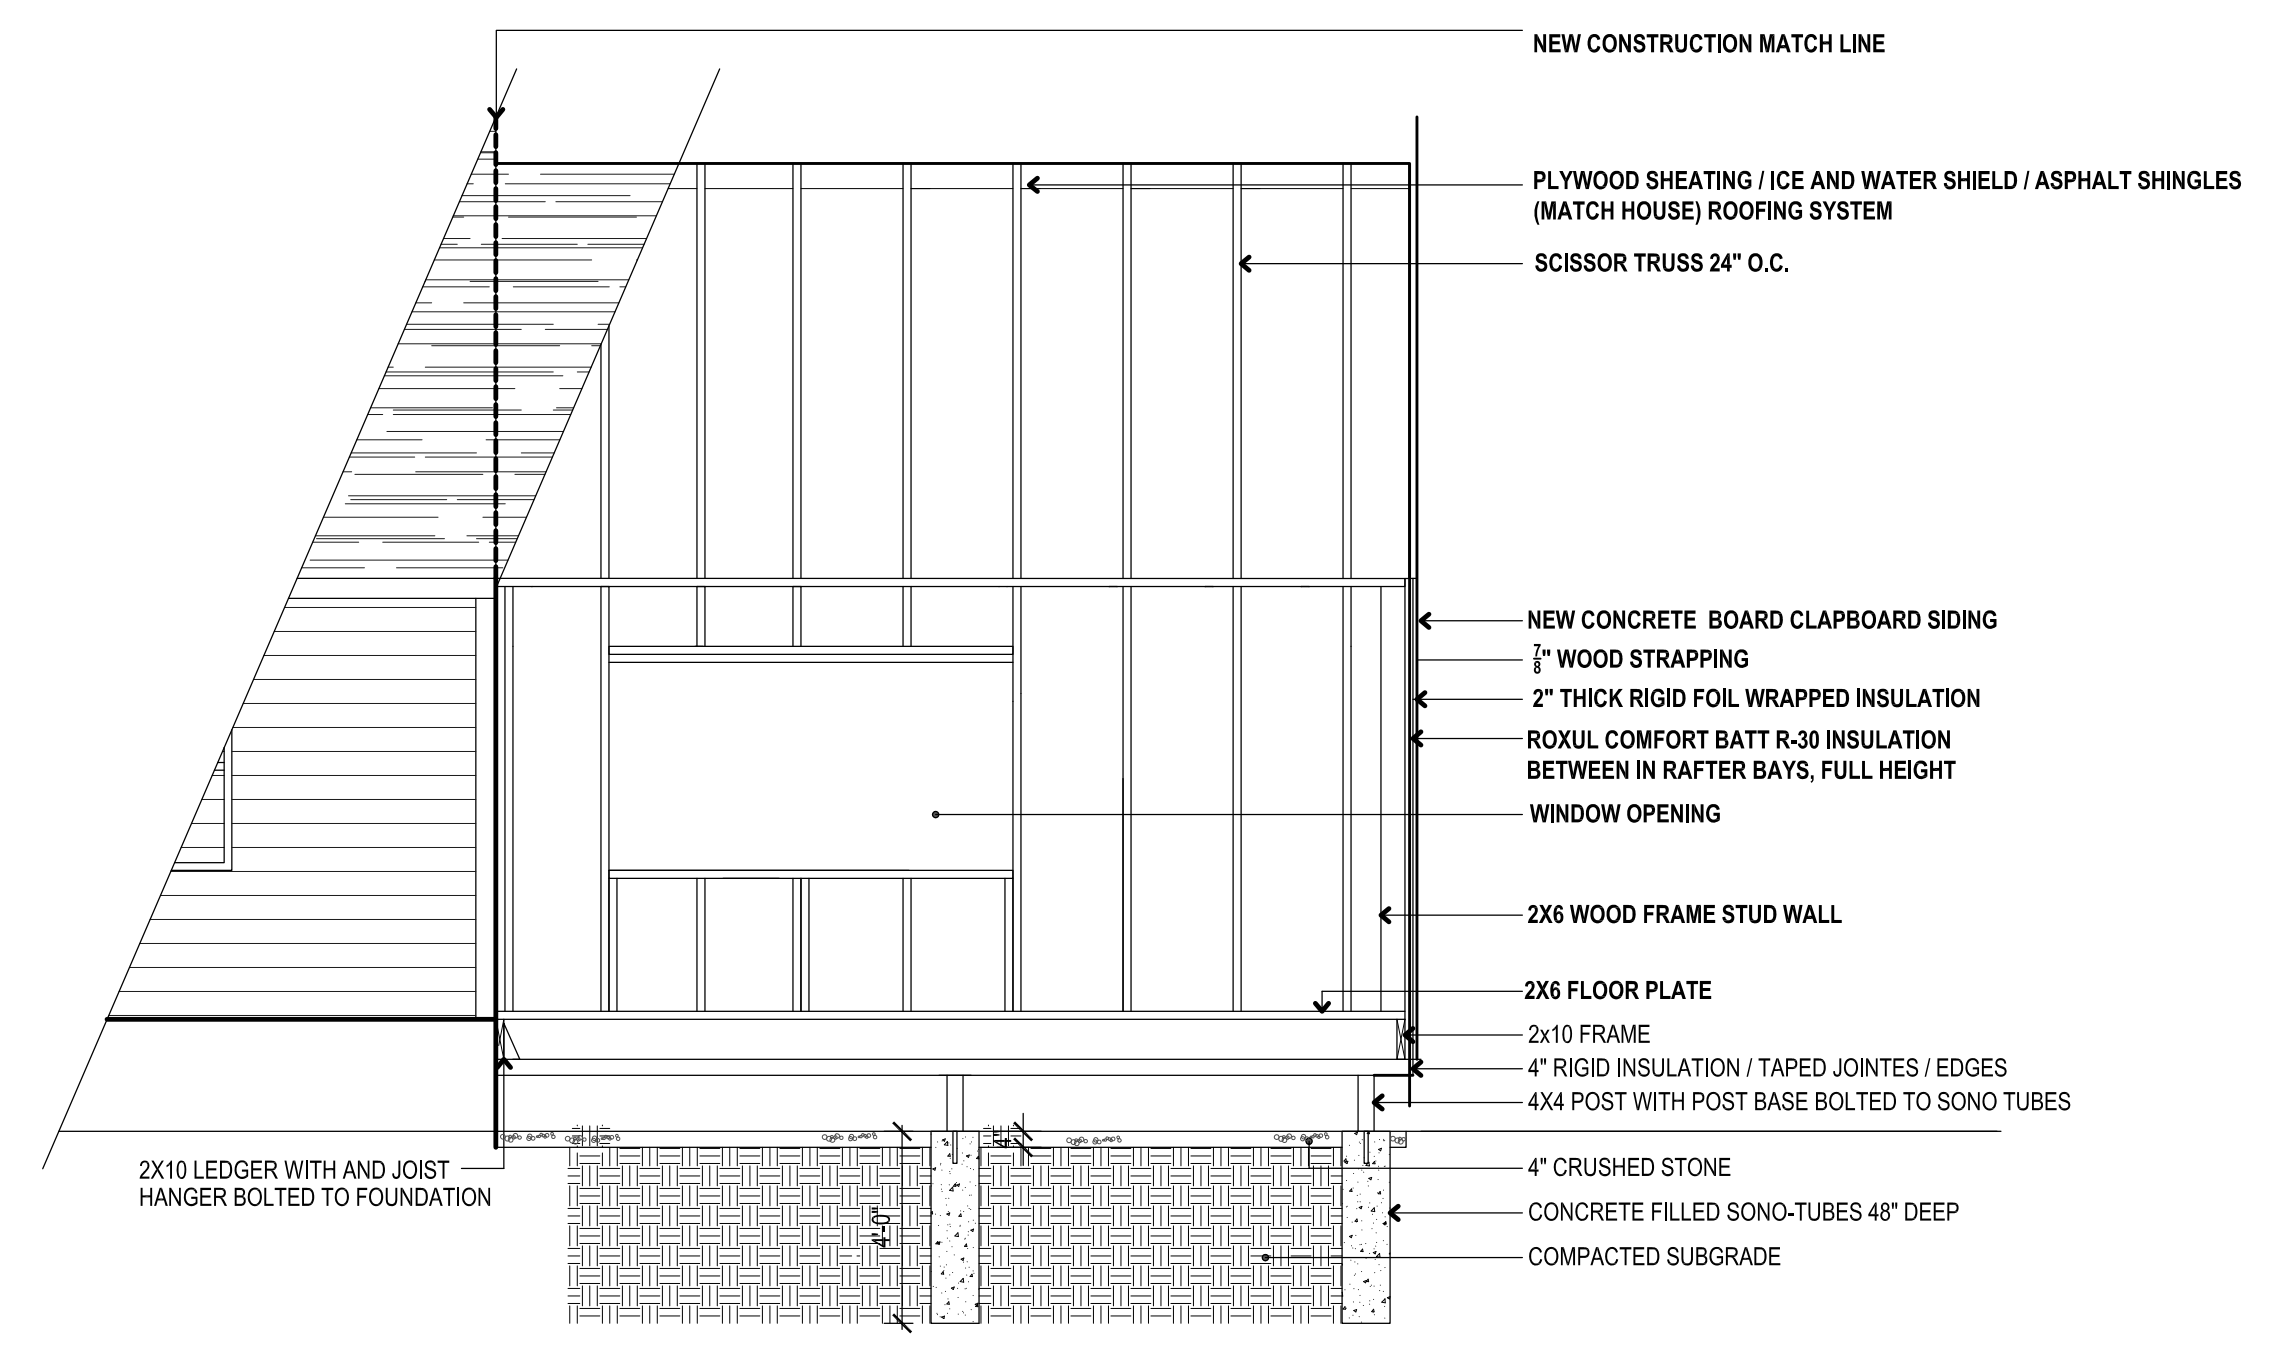

3 NORTH / FRONT SECTION / ELEVATION
 A2.0 SCALE: 1/4" = 1'-0"