


1 WEST / SIDE ELEVATION  
SCALE: 3/8" = 1'-0"

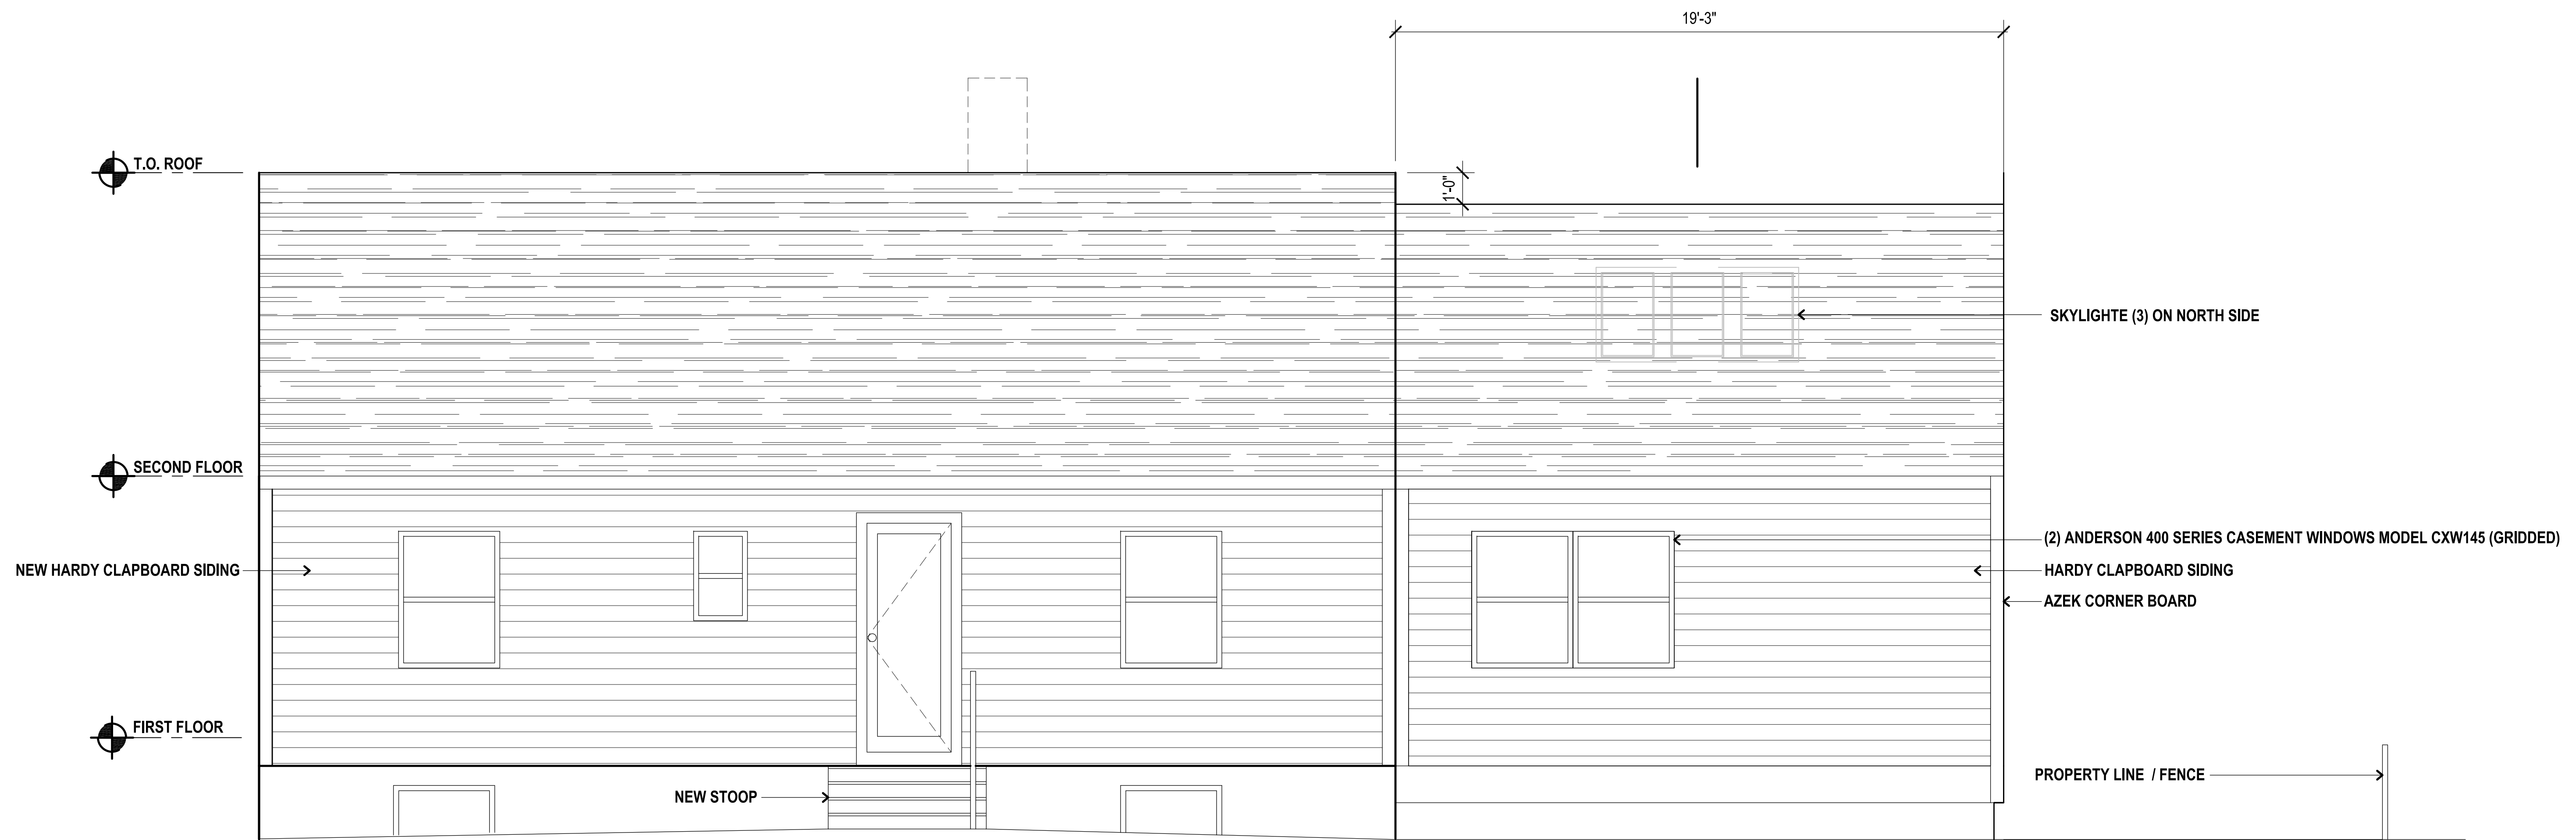

2 NORTH / FRONT ELEVATION  
SCALE: 3/8" = 1'-0"

Soren deNiord Design Studio  
43 Wellwood Road  
Portland, ME  
04103  
T: 207-400-2450  
E: soren@sorendeniord.com

**WELLWOOD RESIDENCE**  
43 WELLWOOD ROAD  
PORTLAND, MAINE

No: Revision Date:

- △
- △
- △
- △
- △

revisions:  
date: MAY 18, 2016  
scale: As Noted  
drawn: XX  
checked: XX

**A3.0**

ELEVATIONS